

ISSUE	REVISION	DATE	PURPOSE
	A	09.03.15	CLIENT REVIEW
	B	19.05.15	DA Submission



- 2.1m High Eminence Fence on top of Retaining Wall (3m height max)
- Large Trees (i.e. Bra, Cor, Ela, TL, Upa)
- Groundcovers and Grasses (i.e. DLB, Lir, LT, Dig, Pho)
- Medium and Large Shrubs (i.e. AM, CCV, CCB, Dex, Kun)
- Hedge Shrubs (i.e. Wfr, Lav)

LEGEND

- Proposed Concrete Footpath
- Crushed Brick
- Proposed Turf
- Surface Treatment TBA by Transgrid
- Fencing
- Site Boundary
- Timber Picnic Furniture without Shade Roof or Umbrellas

Landscape Architect's work is subject to Copyright. Documents should not be used contrary to the purpose of the issue without written permission from Habit8.

NEVER scale off drawings, use figured dimensions only. Drawings indicate scope of works and general setout. These are not shop drawings.

CLIENT
SWIRE COLD STORAGE PL

PROJECT
Marsden Park Overall Development

Marsden Park, NSW
DRAWING TITLE
Landscape Plan

Sheet 1 of 2

SCALE
1:500 @ A1

DRAWN	CHECKED	PLOT DATE
KD	DV	19.05.15

PROJECT NO.	DRAWING NO.	REVISION
H8-15006	L01	B

Suite 25, 13-29 Nichols Street, Surry Hills, NSW, 2010

(02) 9360 7771

www.habit8.com.au

ABN: 19 164 285 250



ISSUE	REVISION	DATE	PURPOSE
	A	09.03.15	CLIENT REVIEW
	B	19.05.15	DA Submission

PROPOSED PLANTING SCHEDULE IMAGES


Trees



Shrubs



Tussocks and Groundcovers

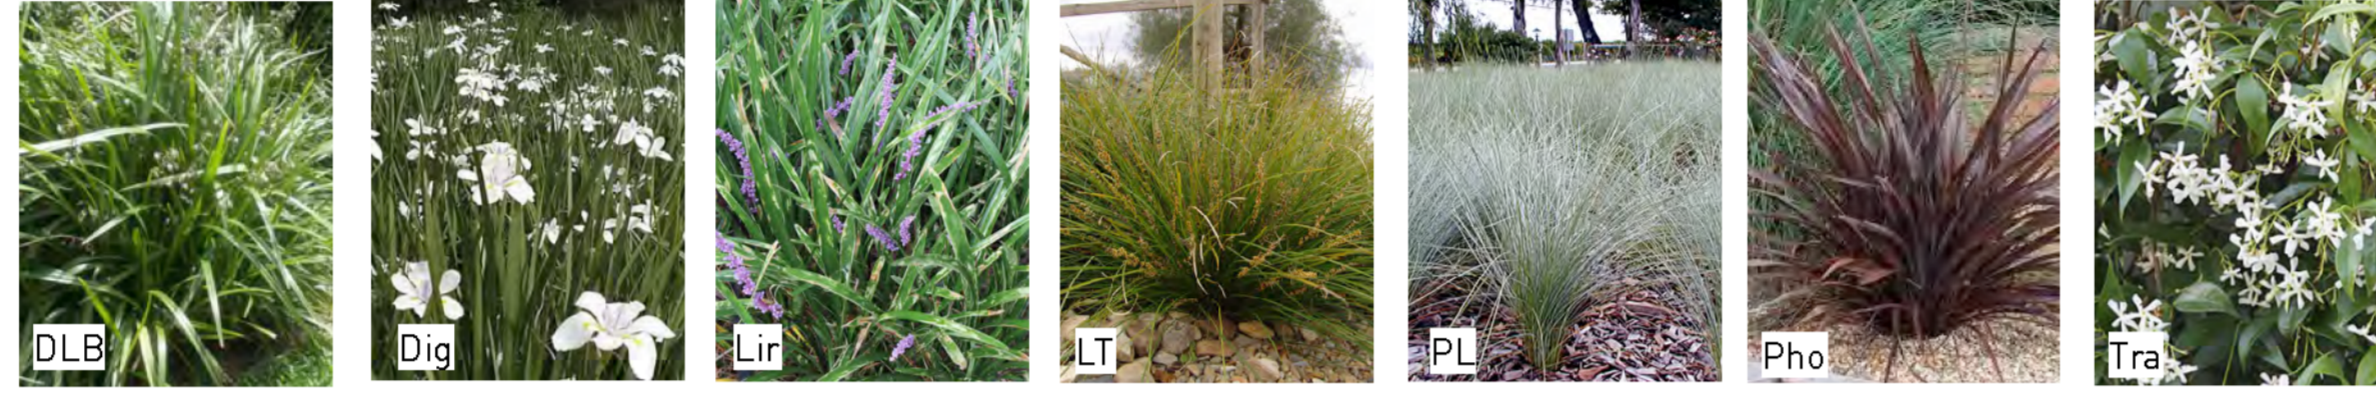

PROPOSED PLANTING SCHEDULE

CODE	SPECIES	COMMON NAME	ORIGIN	HEIGHT x SPREAD	DENSITY	POT SIZE
Trees						
Bra	Brachycton populneus	Kurrajong	Native	15m x 15m	As shown	100L
Cor	Corymbia maculata	Spotted Gum	Native	25m x 15m	As shown	100L
Ela	Elaeocarpus reticulatus	Blueberry Ash	Native	10m x 7m	As shown	100L
Mag	Magnolia grandiflora 'Little Gem'	Dwarf Magnolia	Exotic	4m x 2.5m	As shown	100L
Pyr	Pyrus calleryana	Callery Pear	Exotic	11m x 3m	As shown	100L
TL	Tristaniopsis laurina 'Luscious'	Water Gum	Native	8m x 5m	As shown	100L
Upa	Ulmus parvifolia	Chinese Elm	Exotic	10m x 10m	As shown	100L
Shrubs						
AM	Acmena smithii 'Minor'	Lily Pilly	Native	3m x 1.5m	2/m ²	150mm
CCC	Callistemon citrinus 'Amazac'	Crimson Bottlebrush	Native	4m x 4m	2/m ²	150mm
CCB	Callistemon viminalis 'Better John'	Better John Bottlebrush	Native	1.2m x 1m	4/m ²	150mm
CCV	Callistemon viminalis 'Scarlet Flame'	Weeping Bottlebrush	Native	1.5m x 1m	3/m ²	150mm
Dex	Doryanthes excelsa	Gynea Lily	Native	2m x 2m	3/m ²	150mm
Gre	Grevillea 'Honey Gem'	Grevillea Honey Gem	Native	4m x 3m	2/m ²	150mm
Kun	Kunzea ambigua	Dwarf Photinia	Native	3m x 3m	2/m ²	150mm
Lav	Lavandula sp.	Lavendar	Exotic	1.2m x 1m	4/m ²	150mm
Wir	Westringia fruticosa	Coastal Rosemary	Native	1m x 1m	4/m ²	150mm
Tussocks and Groundcovers						
DLB	Dianella 'Breeze'	Paroo Lily Breeze	Native	0.6m x 0.6m	5/m ²	150mm tubestock
Dig	Dietes grandiflora	Native Iris	Exotic	1m x 1m	5/m ²	150mm tubestock
Lir	Liriope muscari 'Just Right'	Lilyturf Just Right	Exotic	0.5m x 0.5m	5/m ²	150mm tubestock
LT	Lomandra 'Tanika'	Flax Lily	Native	0.6m x 0.6m	5/m ²	150mm tubestock
PL	Poa labillardieri 'Eskdale'	Tussock Grass	Native	0.8m x 0.5m	5/m ²	150mm tubestock
Pho	Phormium sp.	NZ Flax	Exotic	1.5m x 1.5m	4/m ²	150mm tubestock
Tra	Trachelospermum jasminoides	Star Jasmine	Exotic	0.6m x 0.6m	5/m ²	150mm tubestock

Landscape Architect's work is subject to Copyright. Documents should not be used contrary to the purpose of the issue without written permission from Habit8.

NEVER scale off drawings, use figured dimensions only. Drawings indicate scope of works and general setout. These are not shop drawings.

CLIENT

SWIRE COLD STORAGE PL

PROJECT

Marsden Park Overall Development

Marsden Park, NSW

DRAWING TITLE

Proposed Plant Schedule

Sheet 2 of 2

SCALE

NTS @ A1

DRAWN	CHECKED	PLOT DATE
KD	DV	19.05.15

PROJECT NO.	DRAWING NO.	REVISION
H8-15006	L02	B

H8-15006 L02 B

Suite 25, 13-29 Nichols Street, Surry Hills, NSW, 2010

[02] 9360 7771

www.habit8.com.au

ABN: 19 164 285 250