



GF OFFICE LAYOUT  
 Scale 1:200

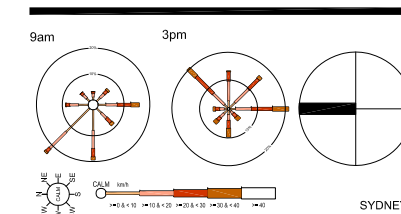

© EMKC DEVELOPMENTS PTY LTD. THIS DRAWING IS COPYRIGHT, APART FROM PERMITTED DEALINGS UNDER THE COPYRIGHT ACT. THIS DRAWING MAY NOT BE REPRODUCED BY ANY PERSON WITHOUT PERMISSION IN WRITING. ALL AREAS AND DIMENSIONS SHOWN ON DRAWINGS ARE APPROXIMATE ONLY AND ARE SUBJECT TO CONFIRMATION BY SURVEY

PROJECT  
**NEWCOLD SYDNEY**  
 HARRIS AVE  
 MARSDEN PARK, NSW


DRAWING TITLE  
**PROPOSED GF OFFICE LAYOUT**

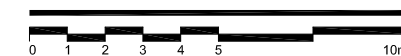


SCALE: 1:200 @ A3

CREATE DATE: 18.08.2017 PLOT DATE: 18.08.2017  
 LAST SAVED BY: karen choi

AU0012 MDP DA01 100 A

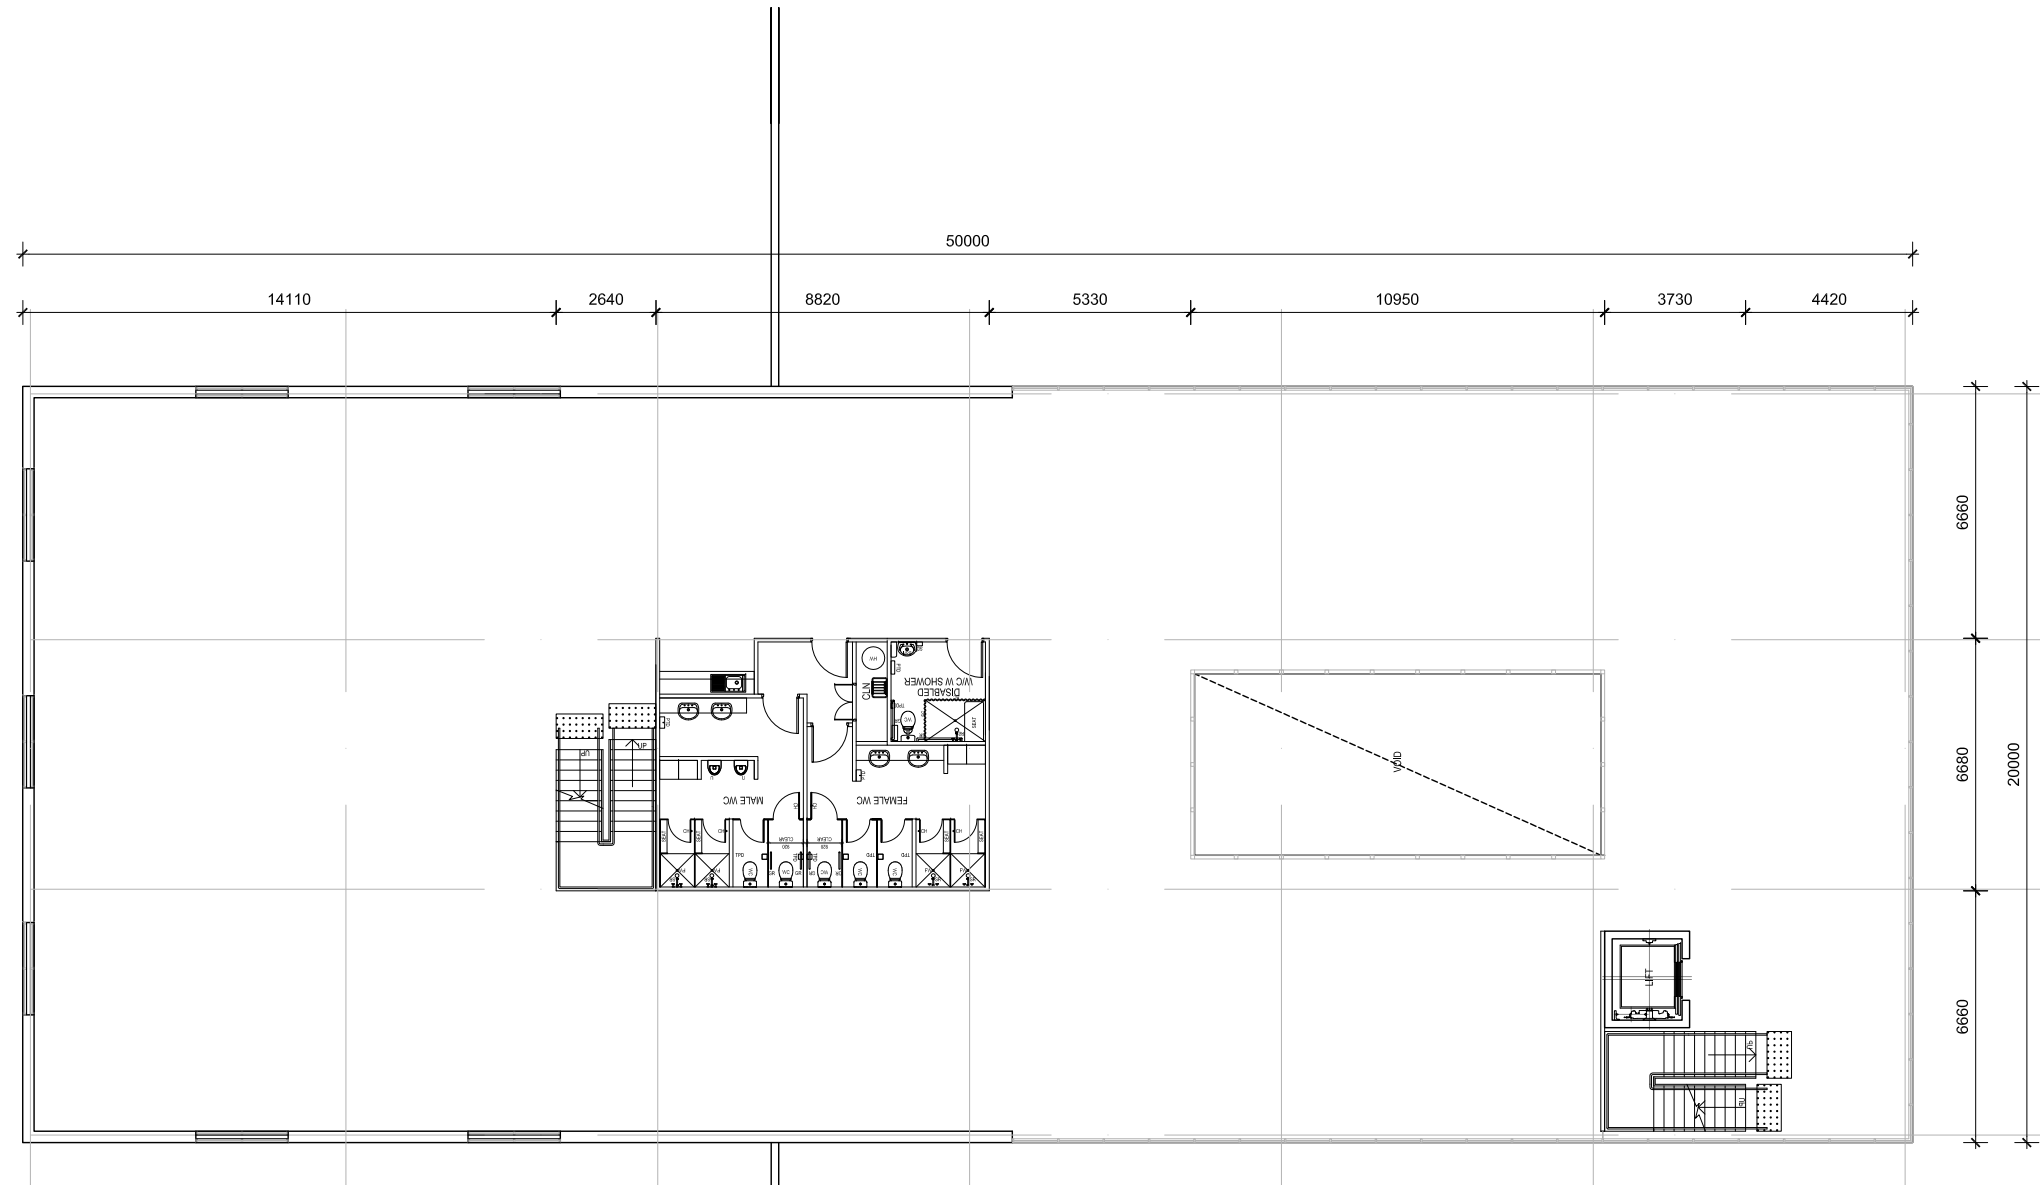

 **L1 OFFICE LAYOUT**  
Scale 1:200

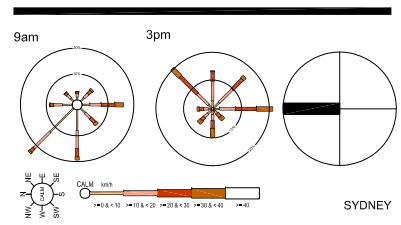


© EMKC DEVELOPMENTS PTY LTD. THIS DRAWING IS COPYRIGHT, APART FROM PERMITTED DEALINGS UNDER THE COPYRIGHT ACT. THIS DRAWING MAY NOT BE REPRODUCED BY ANY PERSON WITHOUT PERMISSION IN WRITING. ALL AREAS AND DIMENSIONS SHOWN ON DRAWINGS ARE APPROXIMATE ONLY AND ARE SUBJECT TO CONFIRMATION BY SURVEY

PROJECT

**NEWCOLD SYDNEY**  
HARRIS AVE  
MARSDEN PARK, NSW

DRAWING TITLE

PROPOSED L1 OFFICE LAYOUT

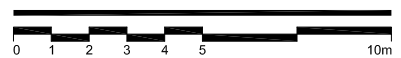


SCALE: 1:200 @ A3


CREATE DATE: 18.08.2017

PLOT DATE: 18.08.2017

LAST SAVED BY: karen choi

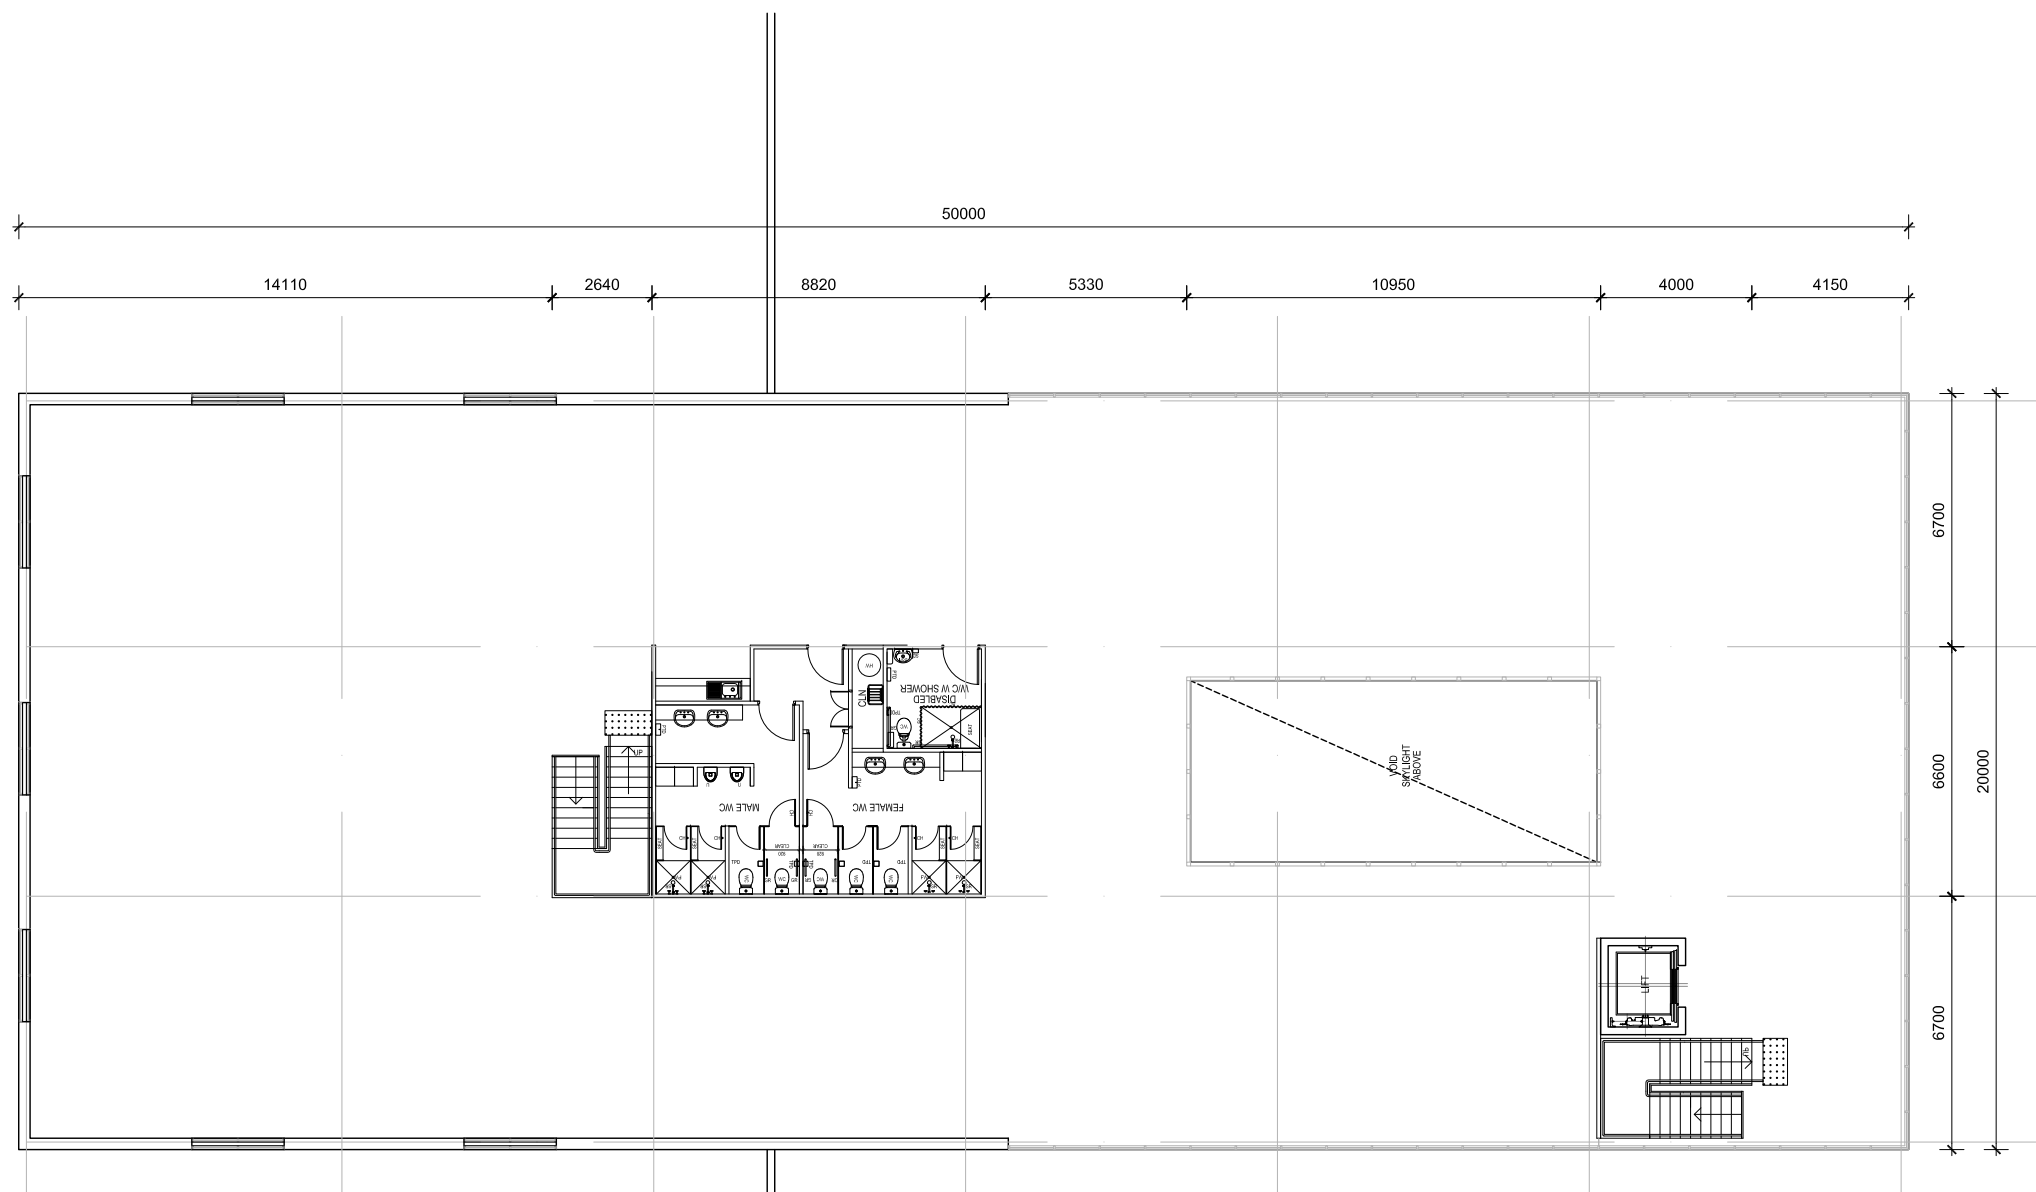


**L2 OFFICE LAYOUT**  
 Scale 1:200

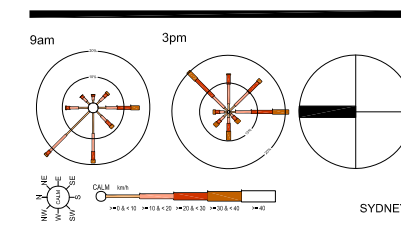

© EMKC DEVELOPMENTS PTY LTD. THIS DRAWING IS COPYRIGHT. APART FROM PERMITTED DEALINGS UNDER THE COPYRIGHT ACT, THIS DRAWING MAY NOT BE REPRODUCED BY ANY PERSON WITHOUT PERMISSION IN WRITING. ALL AREAS AND DIMENSIONS SHOWN ON DRAWINGS ARE APPROXIMATE ONLY AND ARE SUBJECT TO CONFIRMATION BY SURVEY

PROJECT  
**NEWCOLD SYDNEY**  
 HARRIS AVE  
 MARSDEN PARK, NSW

DRAWING TITLE  
**PROPOSED L2 OFFICE LAYOUT**

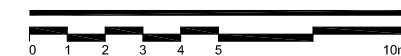

SCALE: 1:200 @ A3

CREATE DATE: 18.08.2017

PLOT DATE: 18.08.2017

LAST SAVED BY: karen choi