


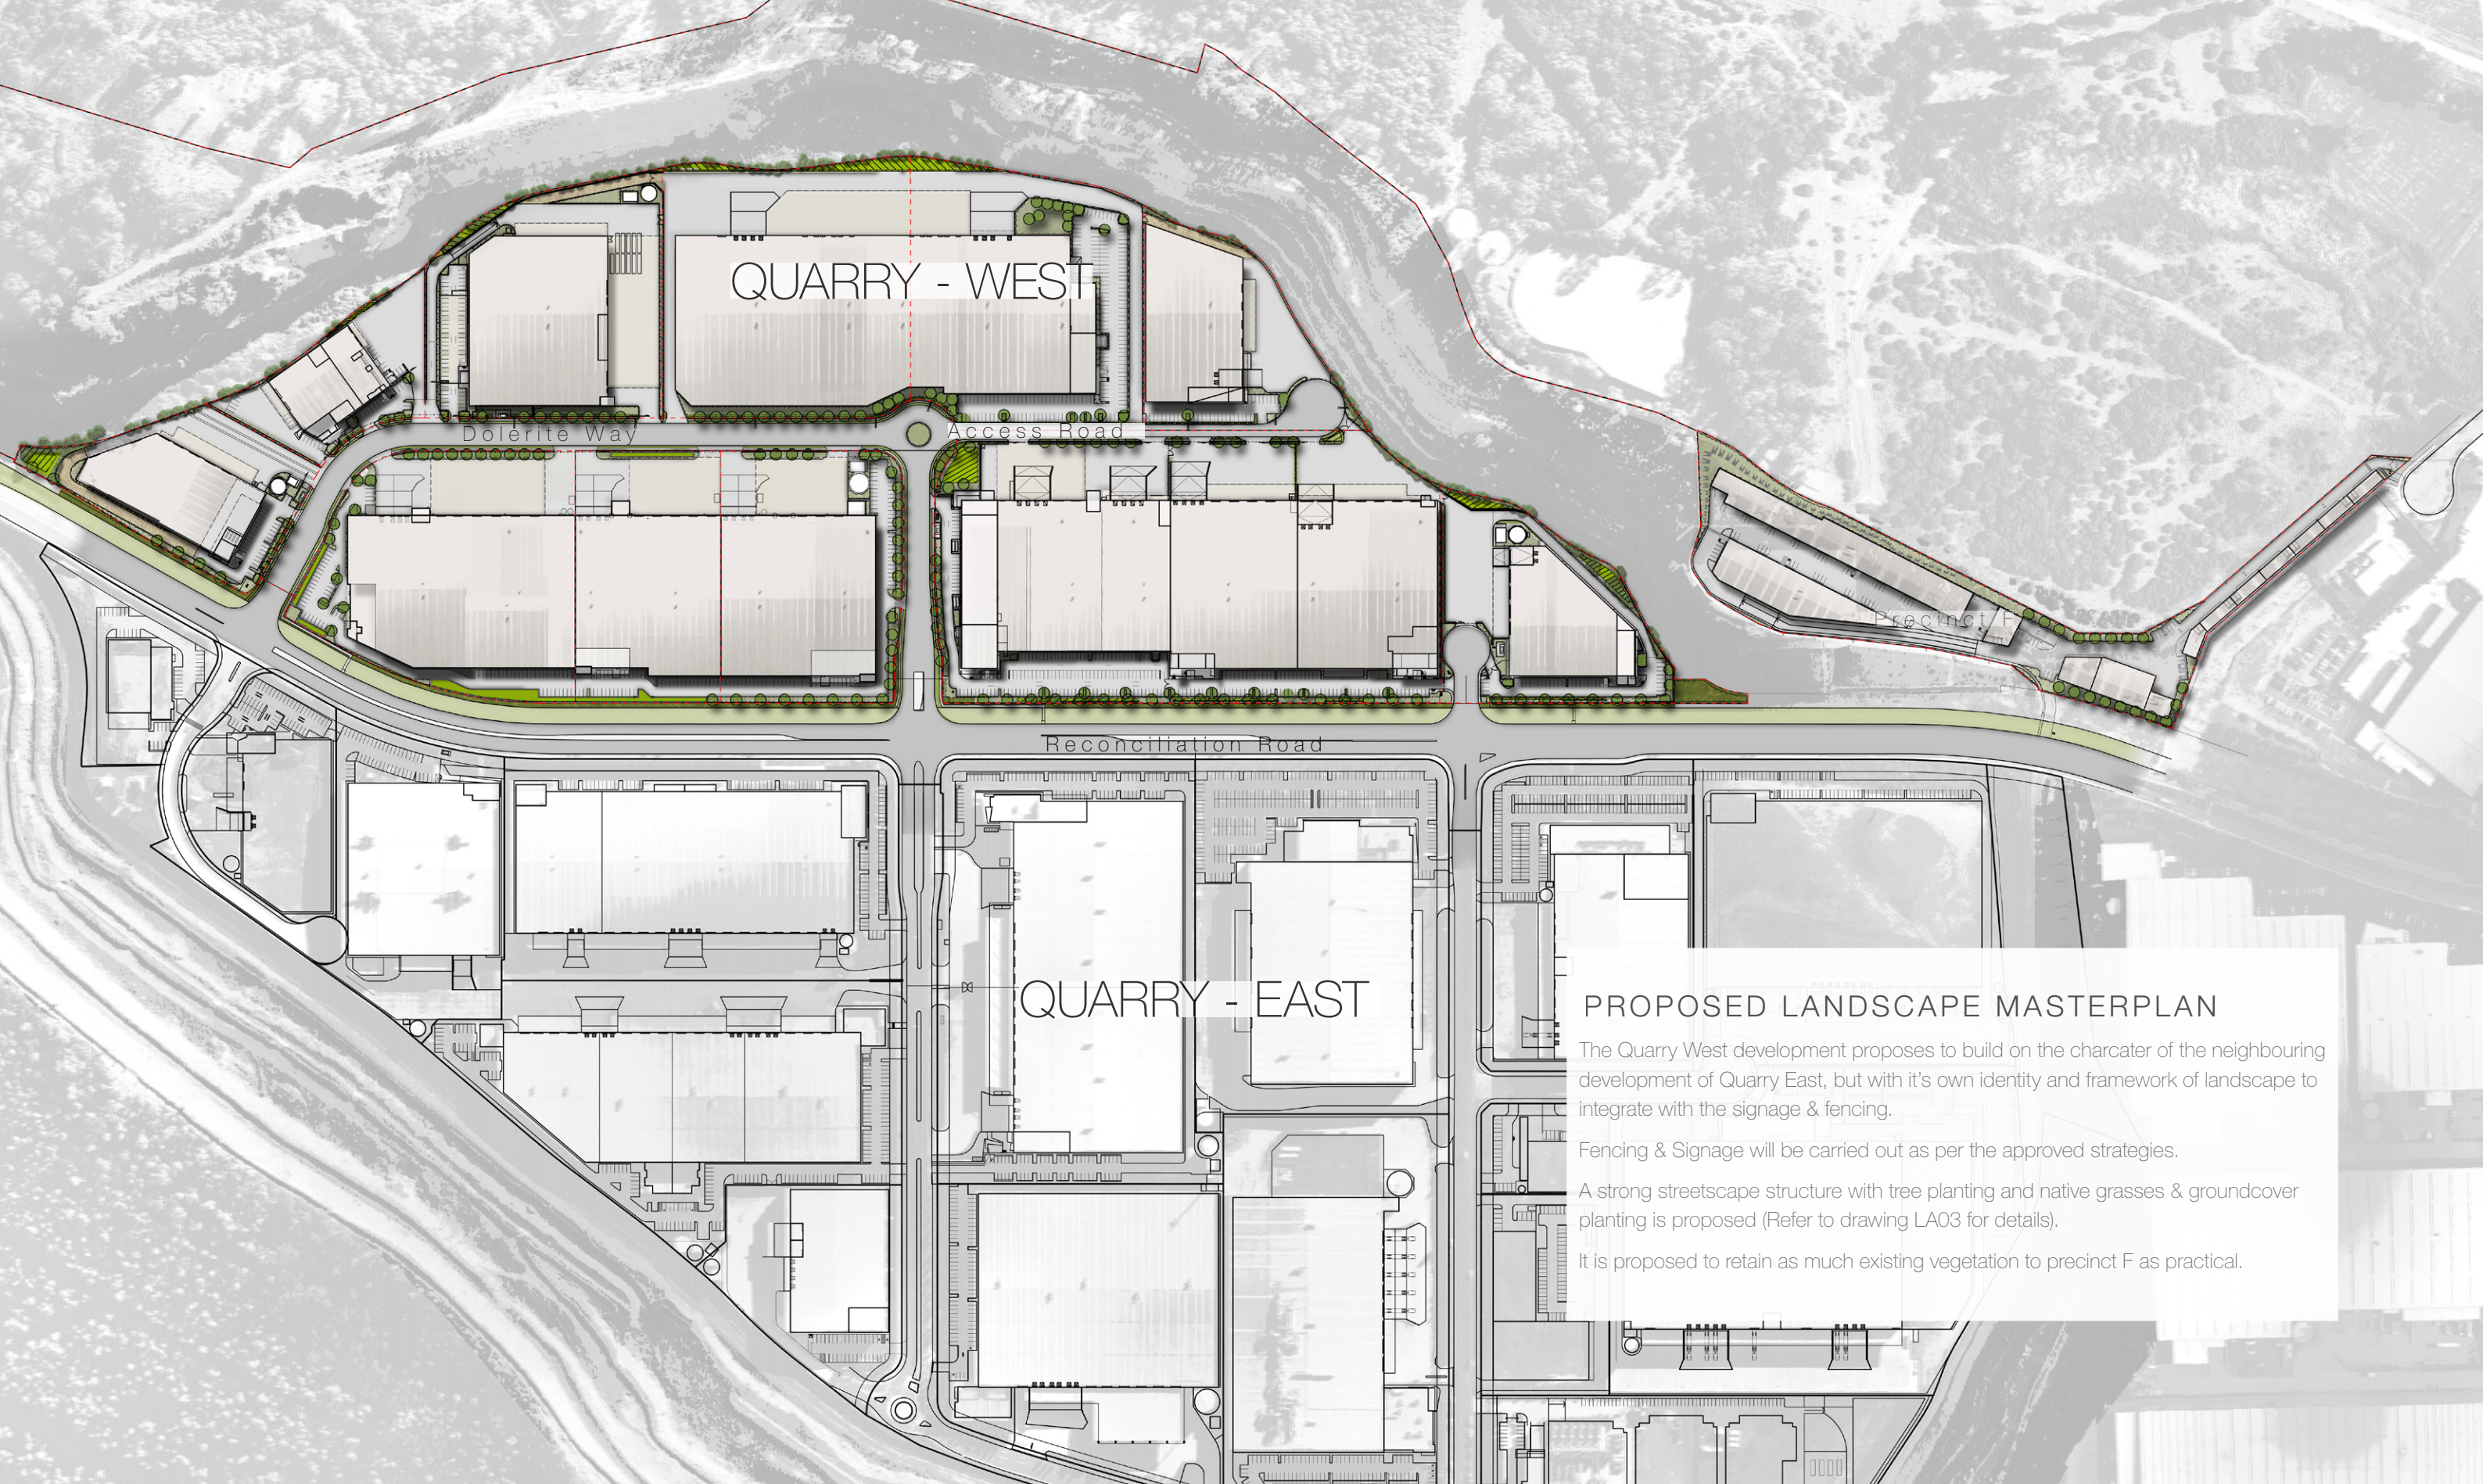

QUARRY - WEST

Dolerite Way

Access Road

Reconciliation Road

QUARRY - EAST

Precinct F

PROPOSED LANDSCAPE MASTERPLAN

The Quarry West development proposes to build on the character of the neighbouring development of Quarry East, but with it's own identity and framework of landscape to integrate with the signage & fencing.

Fencing & Signage will be carried out as per the approved strategies.

A strong streetscape structure with tree planting and native grasses & groundcover planting is proposed (Refer to drawing LA03 for details).

It is proposed to retain as much existing vegetation to precinct F as practical.

PROPOSED LANDSCAPE MASTERPLAN



SITE IMAGE
Landscape Architects

DEXUS QUARRY WEST
RECONCILIATION ROAD, PEMULWUY




Client Dexus Wholesale Management
Trustee for DEXUS West Subtrust
Site Image Job Number SS14-2875
Scale NTS

Drawing Number
Issue
Date

LA02
0
13 June 2018

Primary Streetscape

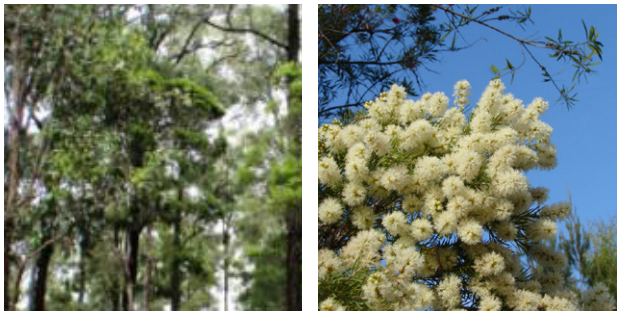

Melaleuca decora

Secondary Streetscape



Elaeocarpus reticulatus

Reconciliation Road




Backhousia myrtifolia

Internal Landscape



Elaeocarpus reticulatus

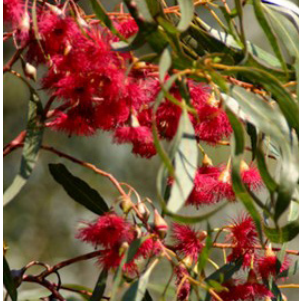


Eucalyptus leucoxylon 'Rosea'

Perimeter Landscape



Melaleuca staphelioides

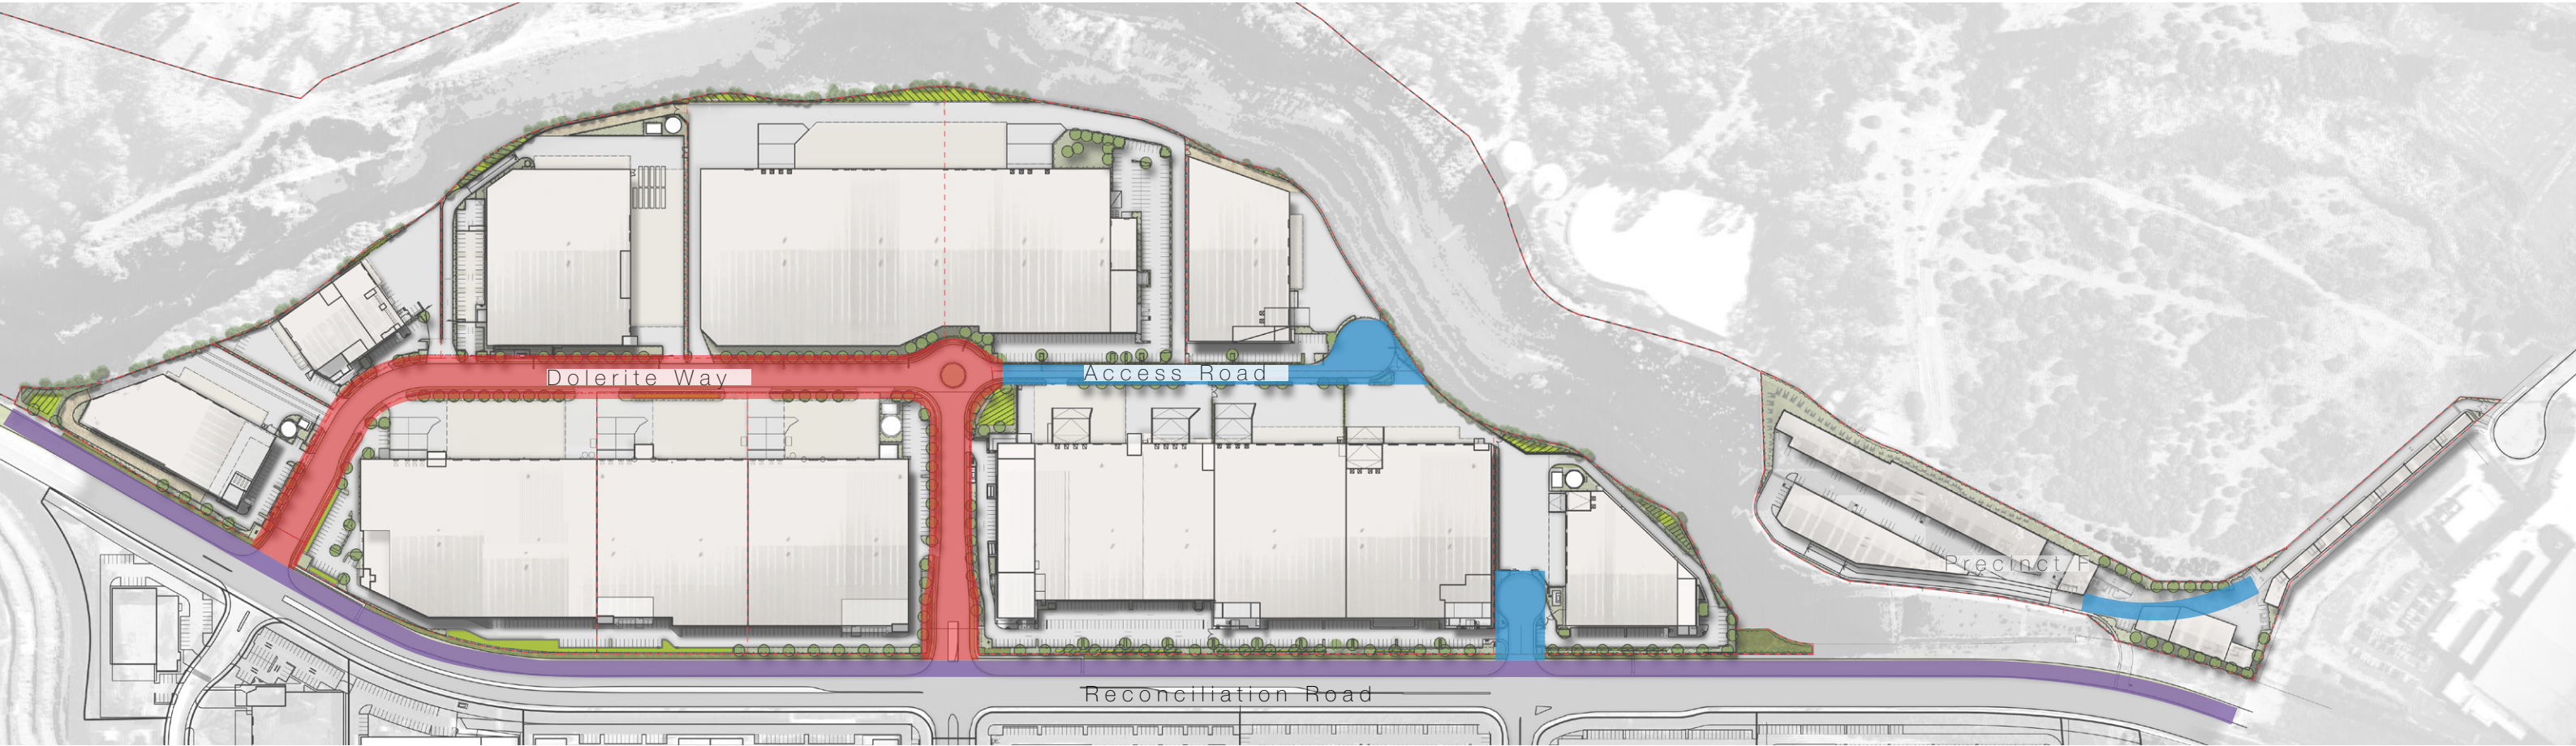

KEY

- Reconciliation Road Dedication Zone (Restricted Planting)
- Primary Streetscape Treatment
- Secondary Streetscape Treatment

Primary Streetscape

Tree planting is proposed to create a streetscape character to the Primary roads of Dolerite Close and Basalt Road.. Tree planting is proposed within the precinct boundary, but outside the fence line:

- Melaleuca decora: 10-12 x 3m

Secondary Streetscape

Small scale tree planting is proposed to create shade, screening and visual interest:

- Elaeocarpus reticulatus: 8-10 x 5m

Reconciliation Road

Tree planting within the precinct boundary, is proposed to use small form tree planting as a green corridor to Reconciliation Road:

- Backhousia myrtifolia 6 x 5m

Internal Landscape

Tree planting within the precinct boundary, proposed to be small scale native tree planting with strong visual interest:

- Backhousia myrtifolia 6 x 5m
- Elaeocarpus reticulatus: 12 x 5m
- Eucalyptus leucoxylon 'Rosea': 5-10m h
- Tristaniopsis laurina: 10m h

Perimeter Landscape

Tree planting within the precinct boundary, to form a buffer area to the edge of the development using small scale planting stock of a mix of species including;

- Acacia parramattensis: 10 x 6m
- Melaleuca decora: 6-10m x 3m
- Melaleuca staphelioides: 6-10 x 3m

Precinct F

The steepness of the site and access road limits the proposed structure tree planting here to small native tree planting with a visual interest:

- Melaleuca staphelioides: 6-10 x 3m

STREETSCAPE CHARACTER ZONES



LEGEND

- Boundary Tree Planting
- Tree Planting
- Mown Lawn
- Shrub/Native Grasses
- BS Bus Stop
- Planting to Bio retention Basin
- Fire Trail Surfacing

NOTES

1. Refer to LA09 for fencing masterplan
2. Refer to LA11 for signage masterplan



PROPOSED LANDSCAPE MASTERPLAN AREA 1



SITE IMAGE
Landscape Architects

DEXUS QUARRY WEST
RECONCILIATION ROAD, PEMULWUY



Client Dexus Wholesale Management
Trustee for DEXUS West Subtrust
Site Image Job Number SS14-2875
Scale 1:1500 @ A3


Drawing Number
Issue
Date

LA05
0
13 June 2018



PROPOSED LANDSCAPE MASTERPLAN AREA 2



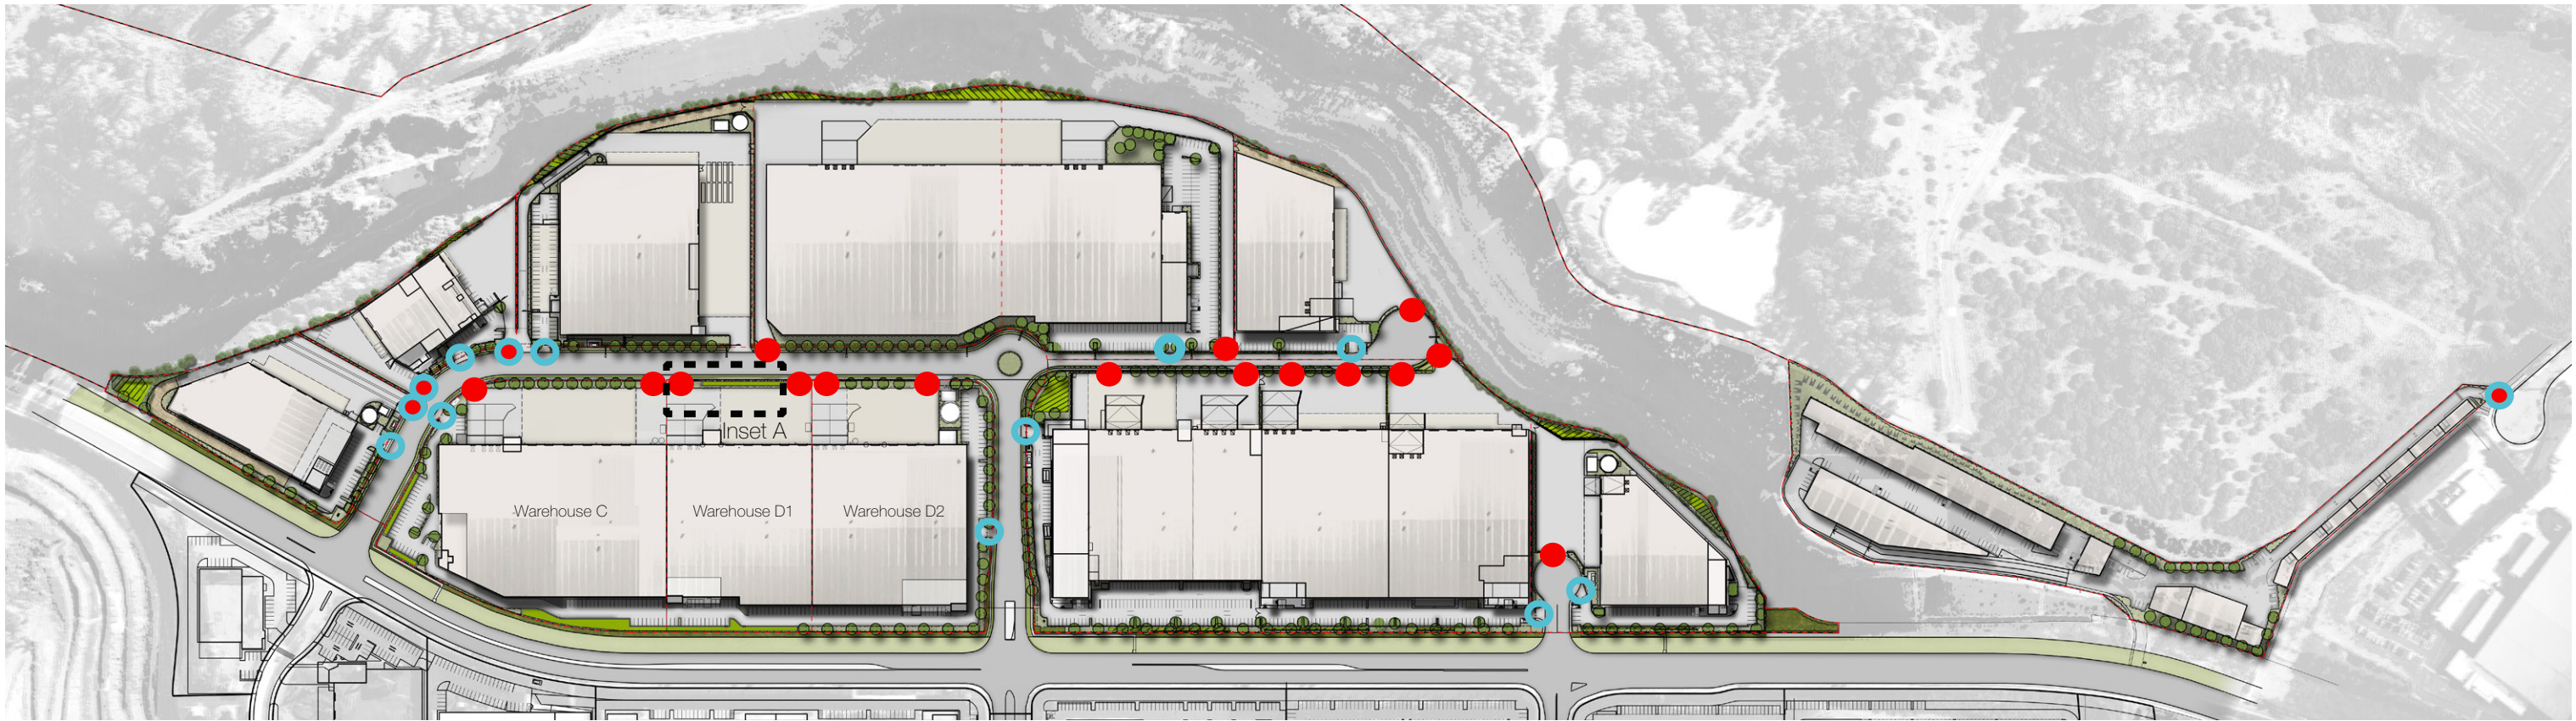


KEY

- Truck Entry and Exit
- Vehicular Access

TRUCK AND VEHICULAR ACCESS ANALYSIS

Truck and vehicle access points will determine street tree setout to some extent. Refer inset A for typical guidelines.

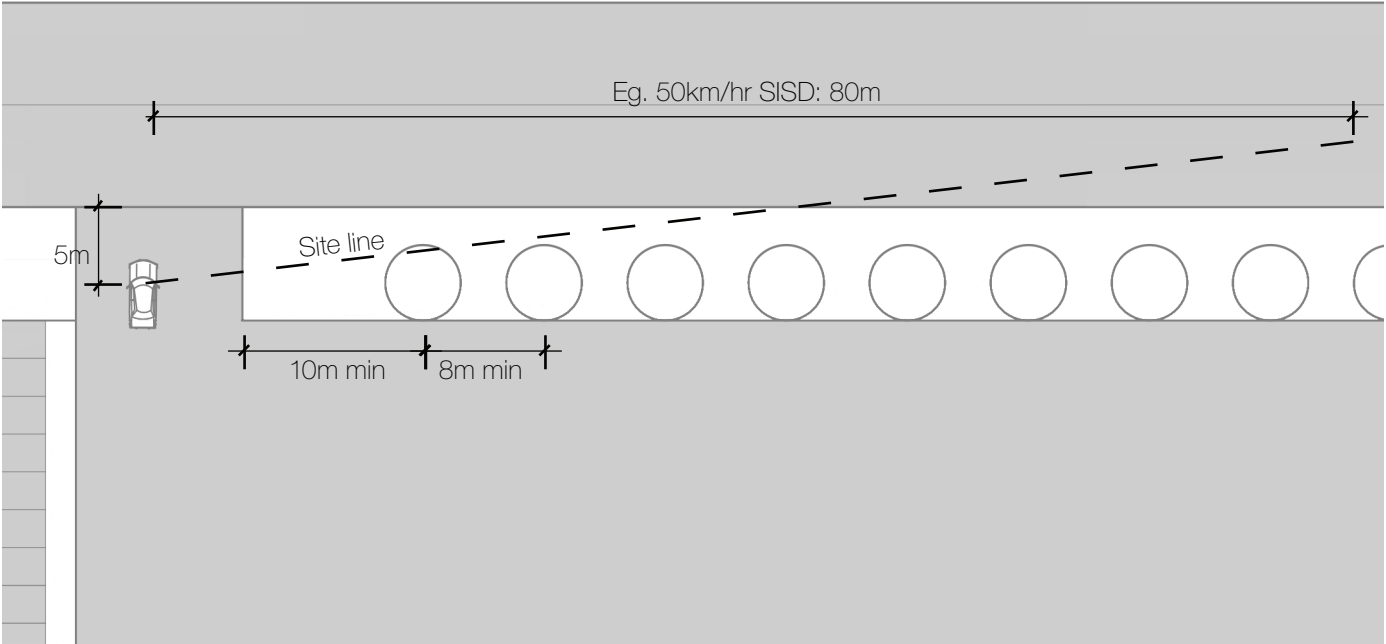

Inset A: Street tree setout in relation to truck access





JAW CRUSHER LANDSCAPE INTEGRATION

Integrating the heritage protected Jawcrusher back into the landscape gives the development a chance to celebrate the site's former use as a quarry. There are examples around the world where industrial relics are not shunned to the corner, rather celebrated as prominent figures within their setting.

Possible design methods may include reusing site rocks with bands of ground covers blanketing its surrounds as seen in the above simulation with the Jaw crusher nested within a bed of native flowering Yellow Buttons (*Chrysocephalum apiculatum*).


It is proposed to locate the jaw crusher into a landscape area in a prominent location in the roundabout at the intersection of Dolerite Way & Basalt Road so that the Crusher is a visible statement to the Quarry West development.




Proposed use of native species: *Chrysocephalum apiculatum* (Yellow Buttons)




Industrial relics planted out within a bed of native grasses (Cockatoo Island, Sydney)

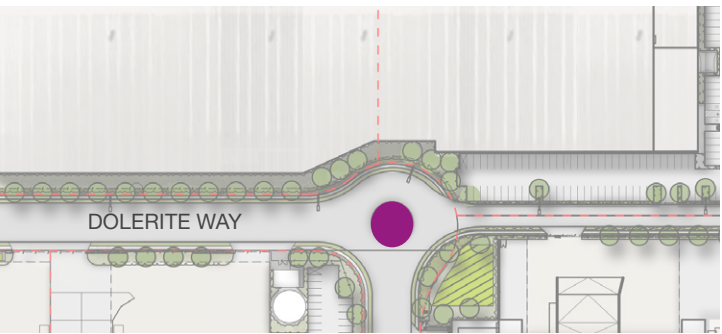


Jaw crusher to be placed in a prominent location in the roundabout to Dolerite Way & Basalt Road for maximum visibility

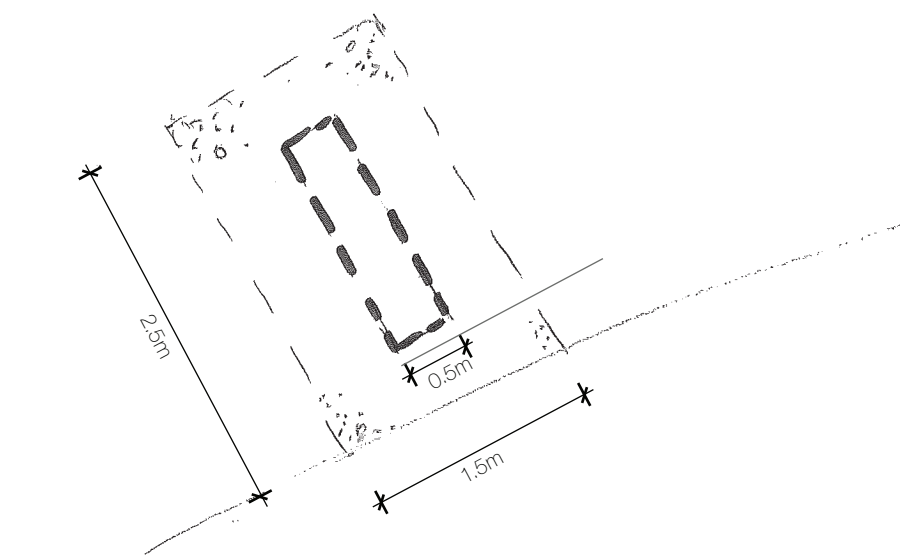


A. VERTICAL ELEMENT

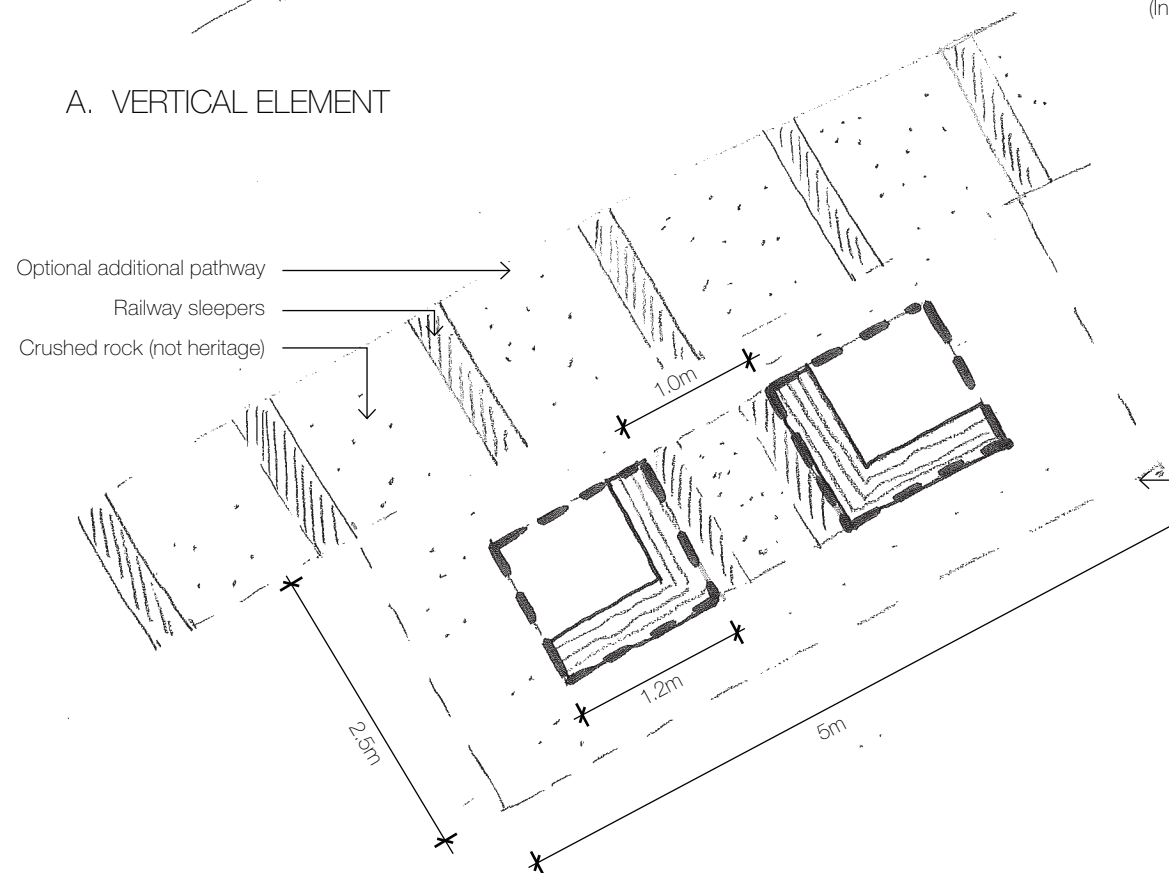

B. HORIZONTAL / FUNCTIONAL ELEMENT

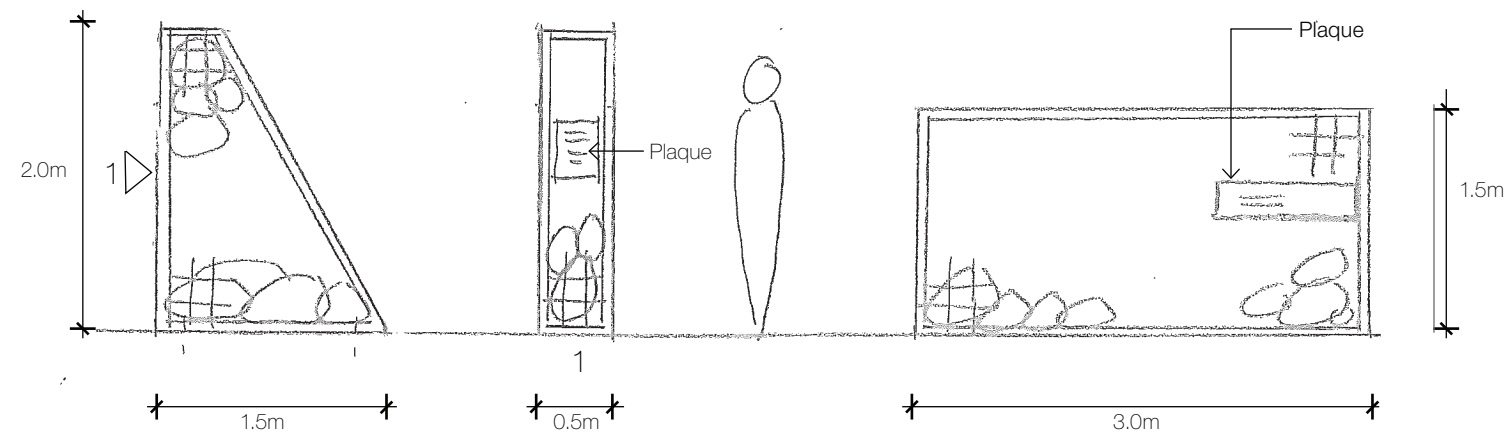

- Opportunity to uplight the vertical element
- Heritage rocks inside the gabion cage

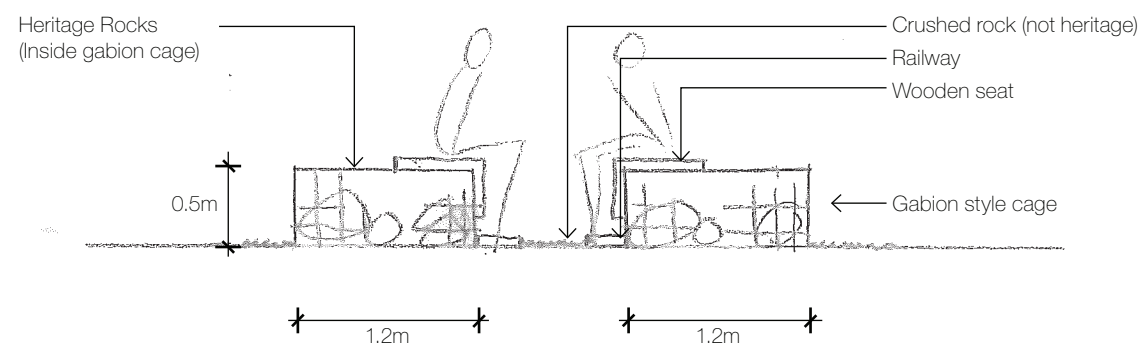

Gabion seat combination example



Heritage site rocks



Heritage rock feature to be located in a prominent landscape area adjacent to Reconciliation Road.

CONCEPT

The Heritage Rocks (found on site and now protected) are proposed to be utilised to form either a vertical element or incorporated into a seating element. It is currently proposed that the Heritage Rocks are located in a landscape area fronting Reconciliation Road. In this location the rocks should be incorporated into a vertical element and the fenceline adjusted for visibility of this vertical element.

If the seating area is adopted, a supplementary access footpath made of railway sleepers and crushed rock could be incorporated (as per the sketch) to reference the original railway from where the Heritage Rocks were found.

Crushed rock (not heritage) may be utilised from stockpiles from the Quarry West, at the base of either feature.

HERITAGE ROCK FEATURE IDEAS



SITE IMAGE
Landscape Architects

DEXUS QUARRY WEST
RECONCILIATION ROAD, PEMULWUY

Client Dexus Wholesale Management
Trustee for DEXUS West Subtrust
Site Image Job Number SS14-2875

Drawing Number
Issue
Date

LA014
0
13 June 2018