


Parking Schedule	
Locality	Count
Office 1	33
Grand total: 33	

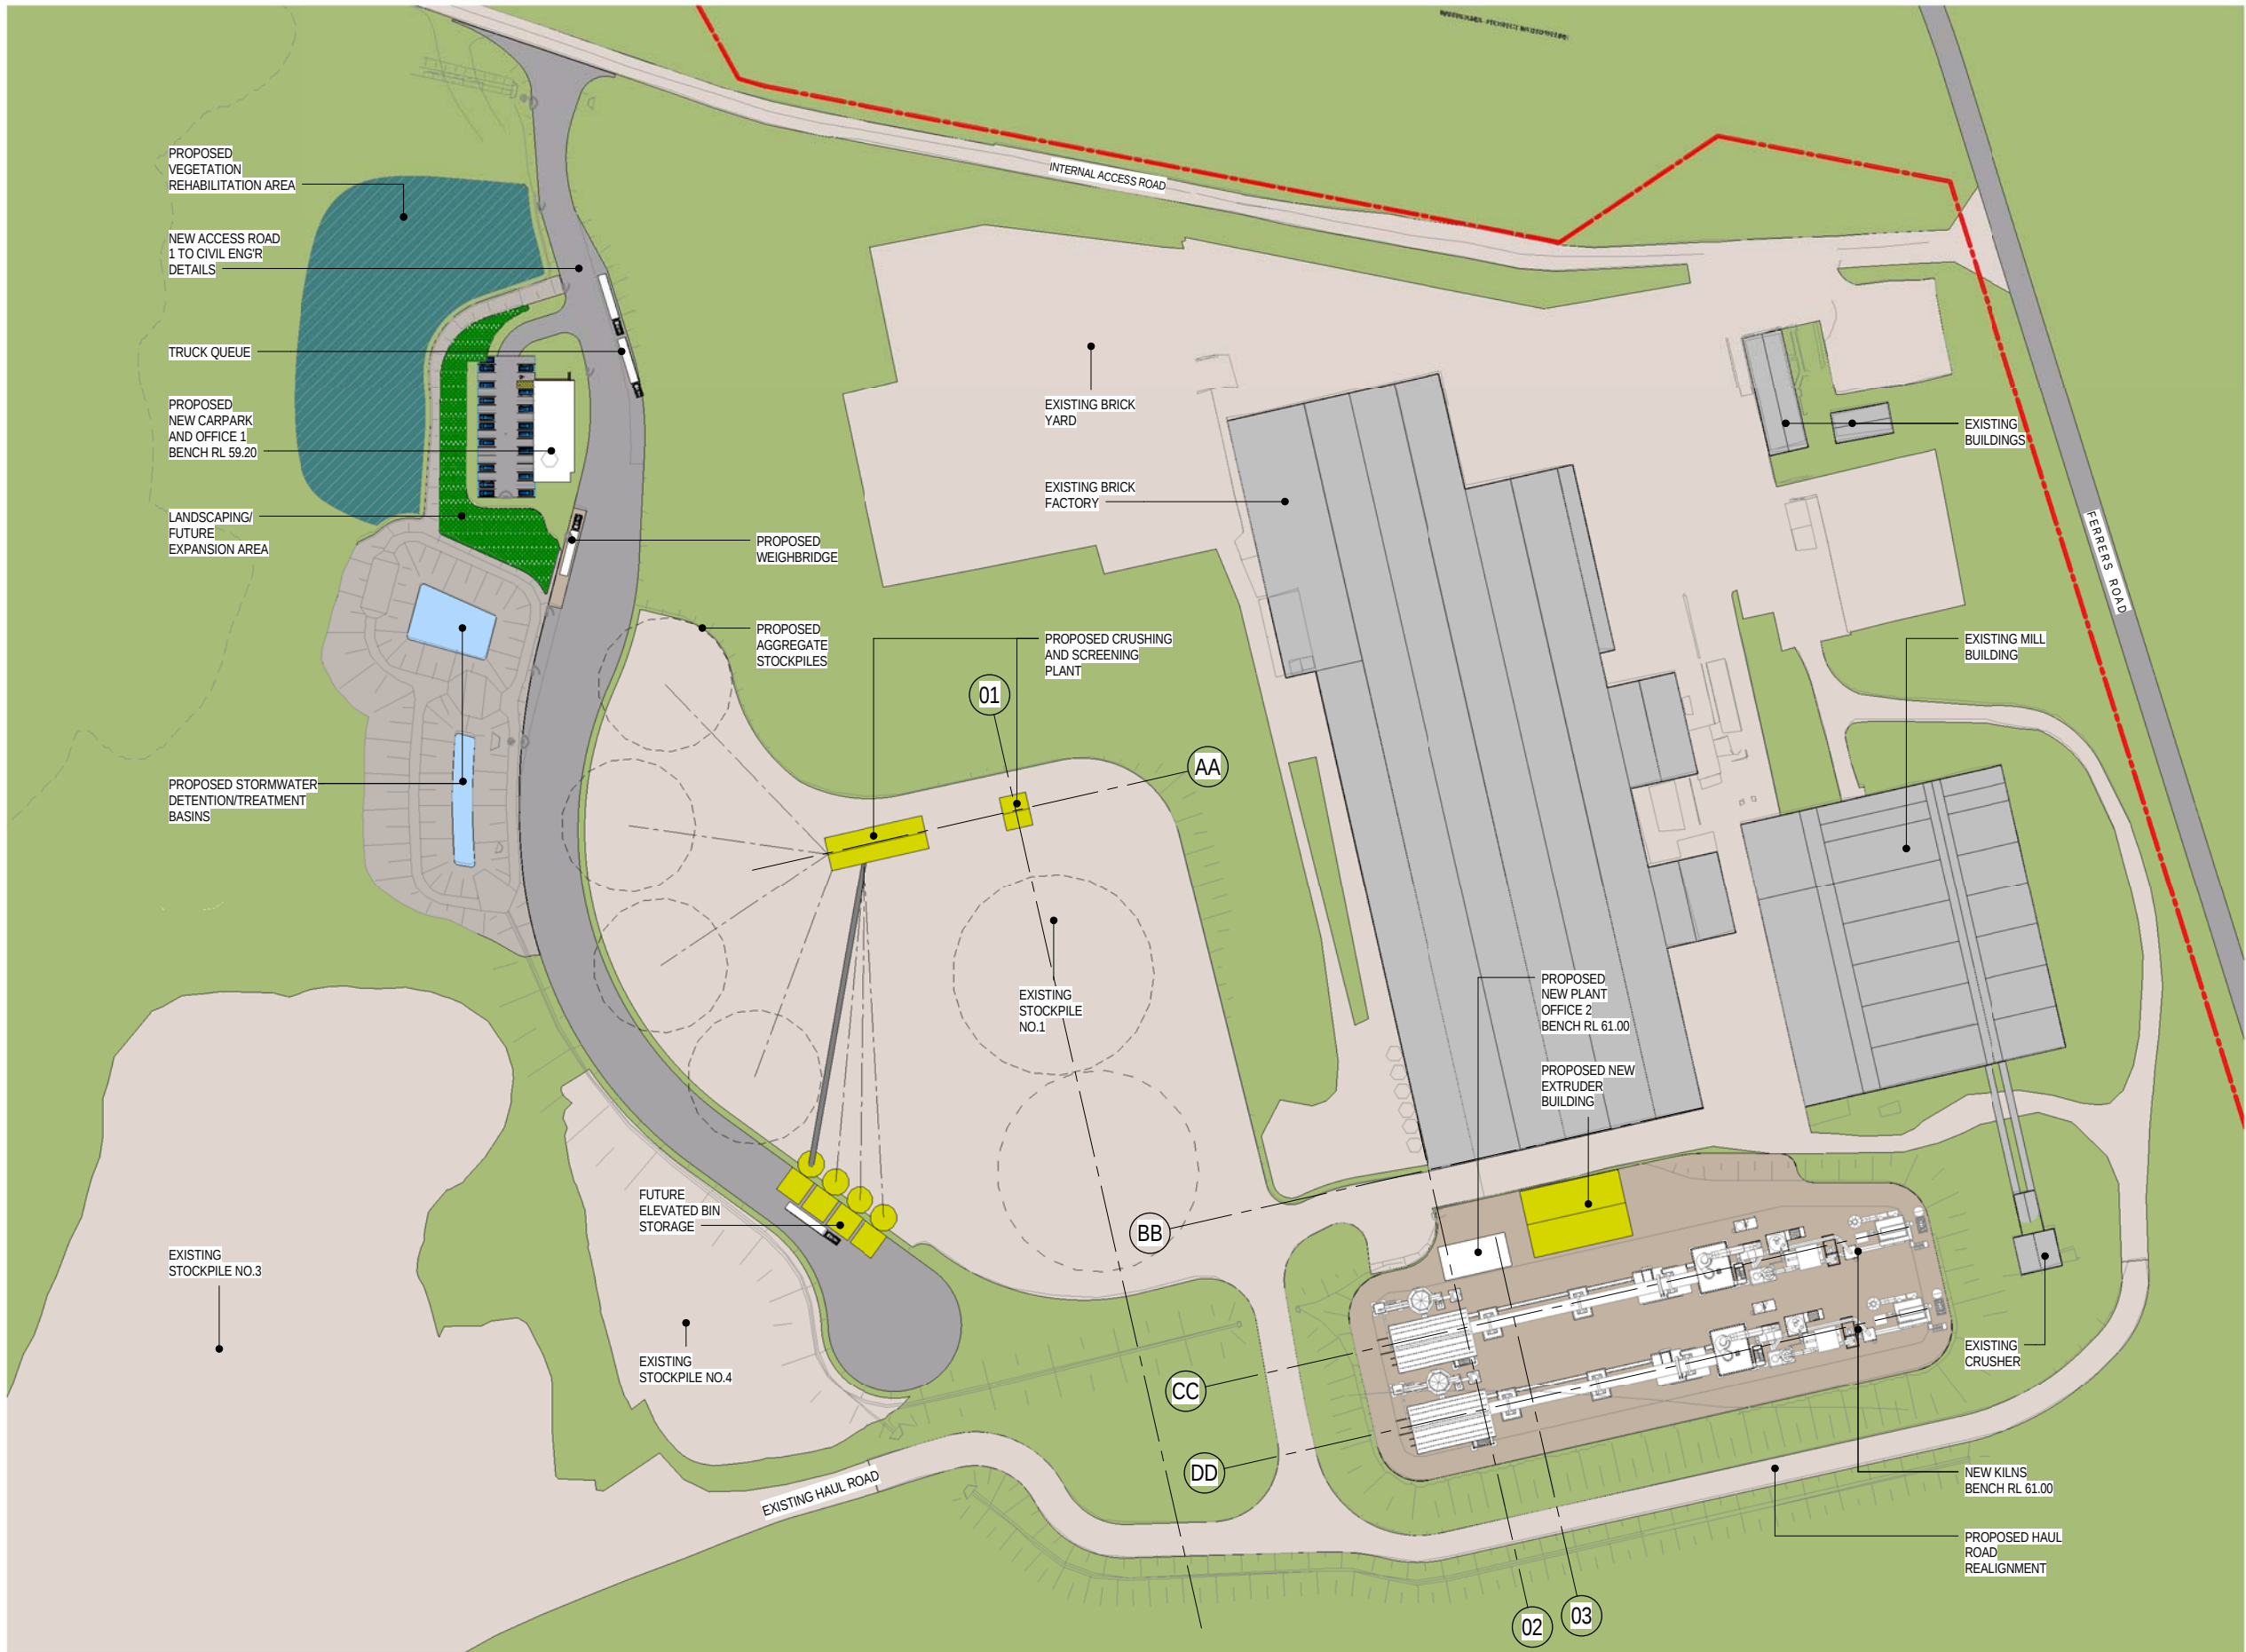

1 Masterplan
- 1 : 1000

DEVELOPMENT APPLICATION
NOT FOR CONSTRUCTION

These designs, plans & specifications and the copyright therein are the property of the architect and must not be used, reproduced or copied wholly or in part without the written permission of this office.	
FIGURED DIMENSIONS TO BE USED IN PREFERENCE TO SCALING. ALL DIMENSIONS TO BE CHECKED ONSITE.	
THIS DOCUMENT NOT TO BE USED FOR CONSTRUCTION UNLESS SIGNED & ISSUED FOR CONSTRUCTION.	
ISSUE DESCRIPTION	DATE
1 DEVELOPMENT APPLICATION	18/05/2015

SB
ARCHITECTS

Bulle 702, 83 Mount Street, North Sydney NSW 2060
T 02 9929 9988 F 02 9929 8899
info@sbsarch.com.au www.sbsarch.com.au

CLIENT

BRICKWORKS
LIMITED

PROJECT
PROPOSED CONCRETE
AGGREGATE FACILITY
HORSLEY PARK BRICKWORKS
TITLE
MASTERPLAN

DATE	18/05/2015	PROJECT No.	
SCALE	1 : 1000 (A3)	15110	
DRAWN	Author	DWG No.	ISSUE
CHECKED	Checker	DA 102	A
APPROVED	Approver		