



SHADOW ANALYSIS FOR 21ST JUNE - EXISTING

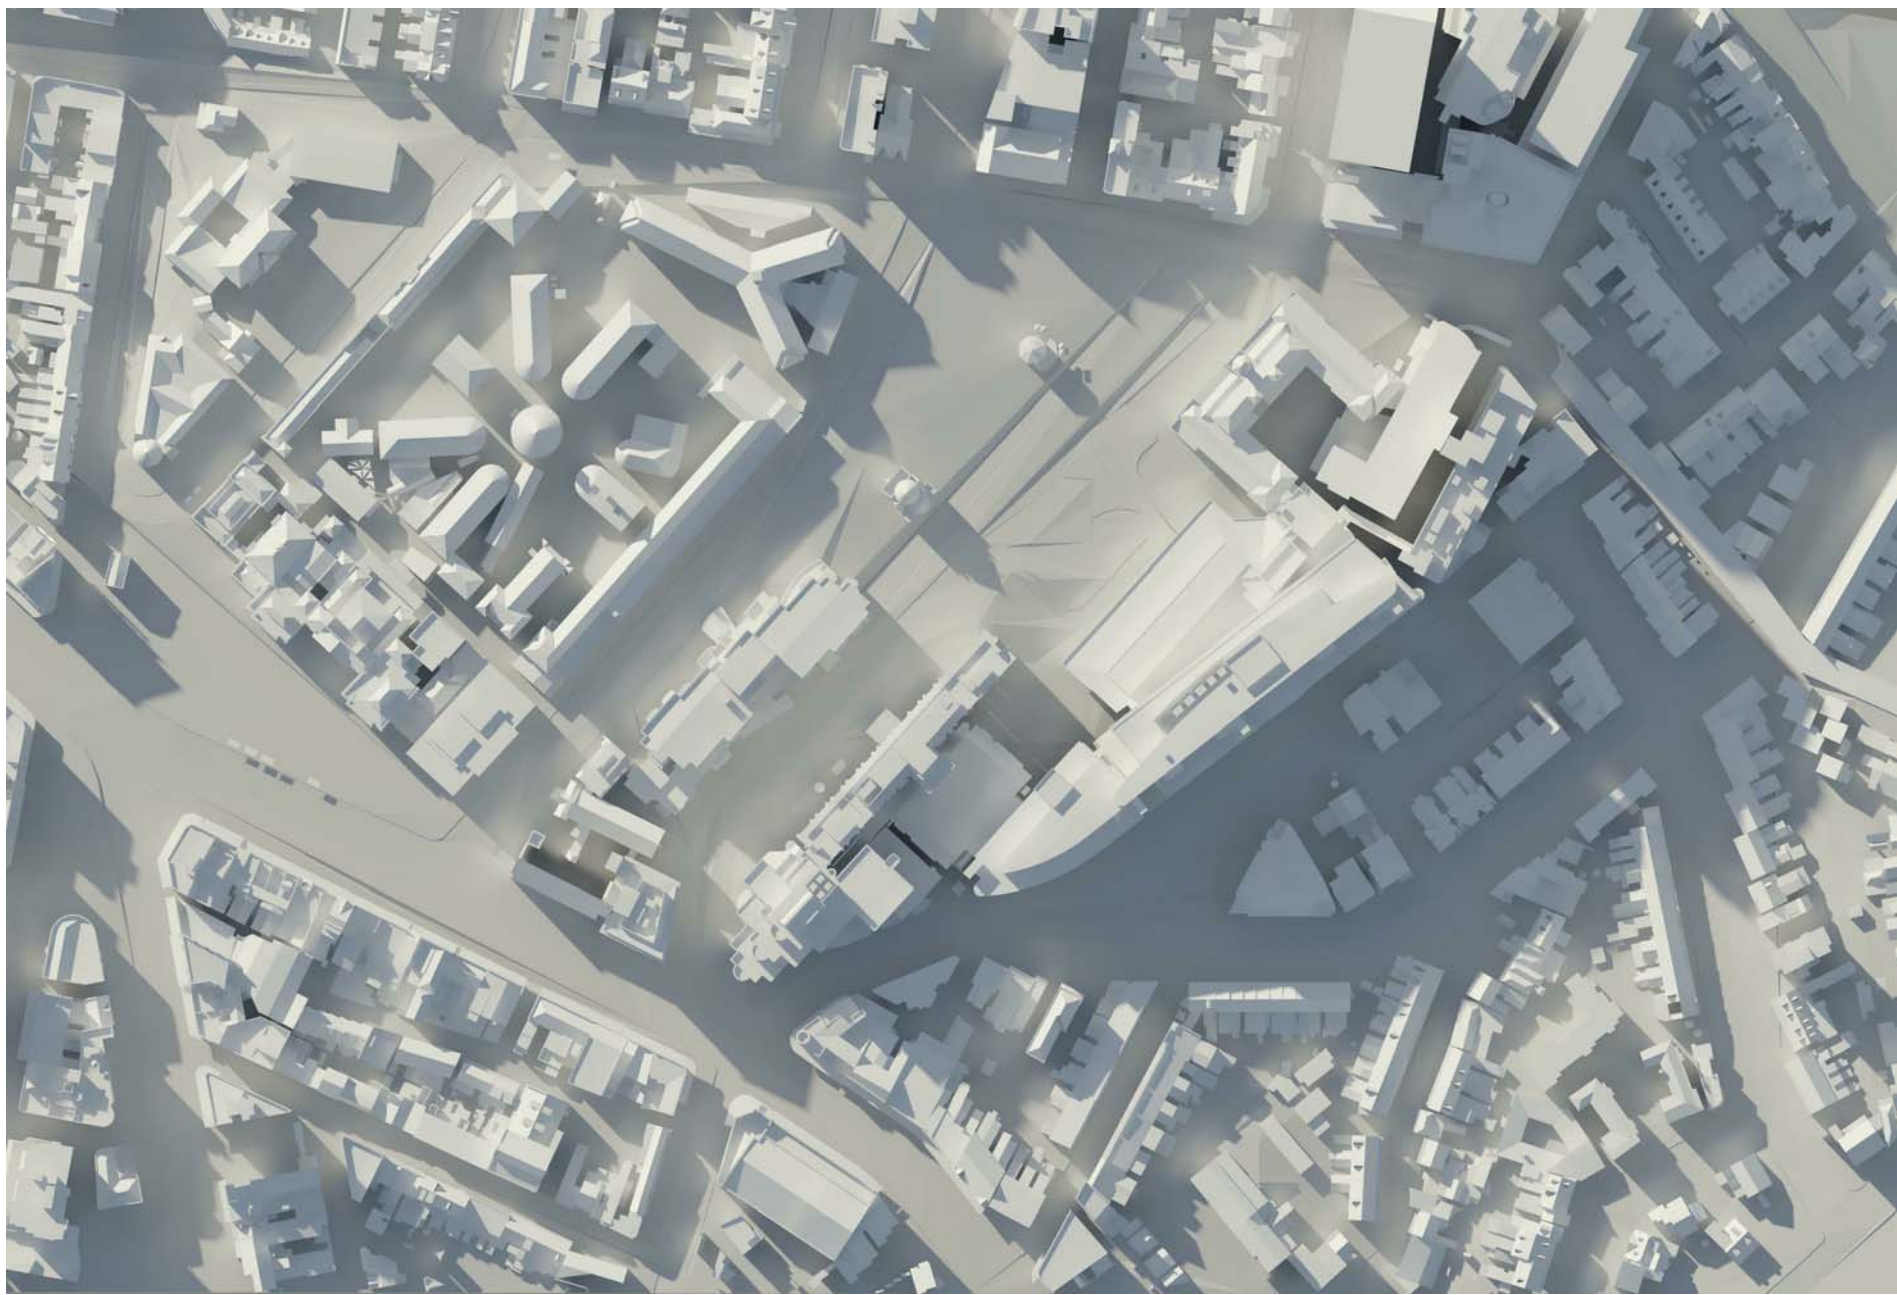

WINTER SOLSTICE - 15:00 PM

SHADOW ANALYSIS FOR 21ST JUNE - PROPOSED

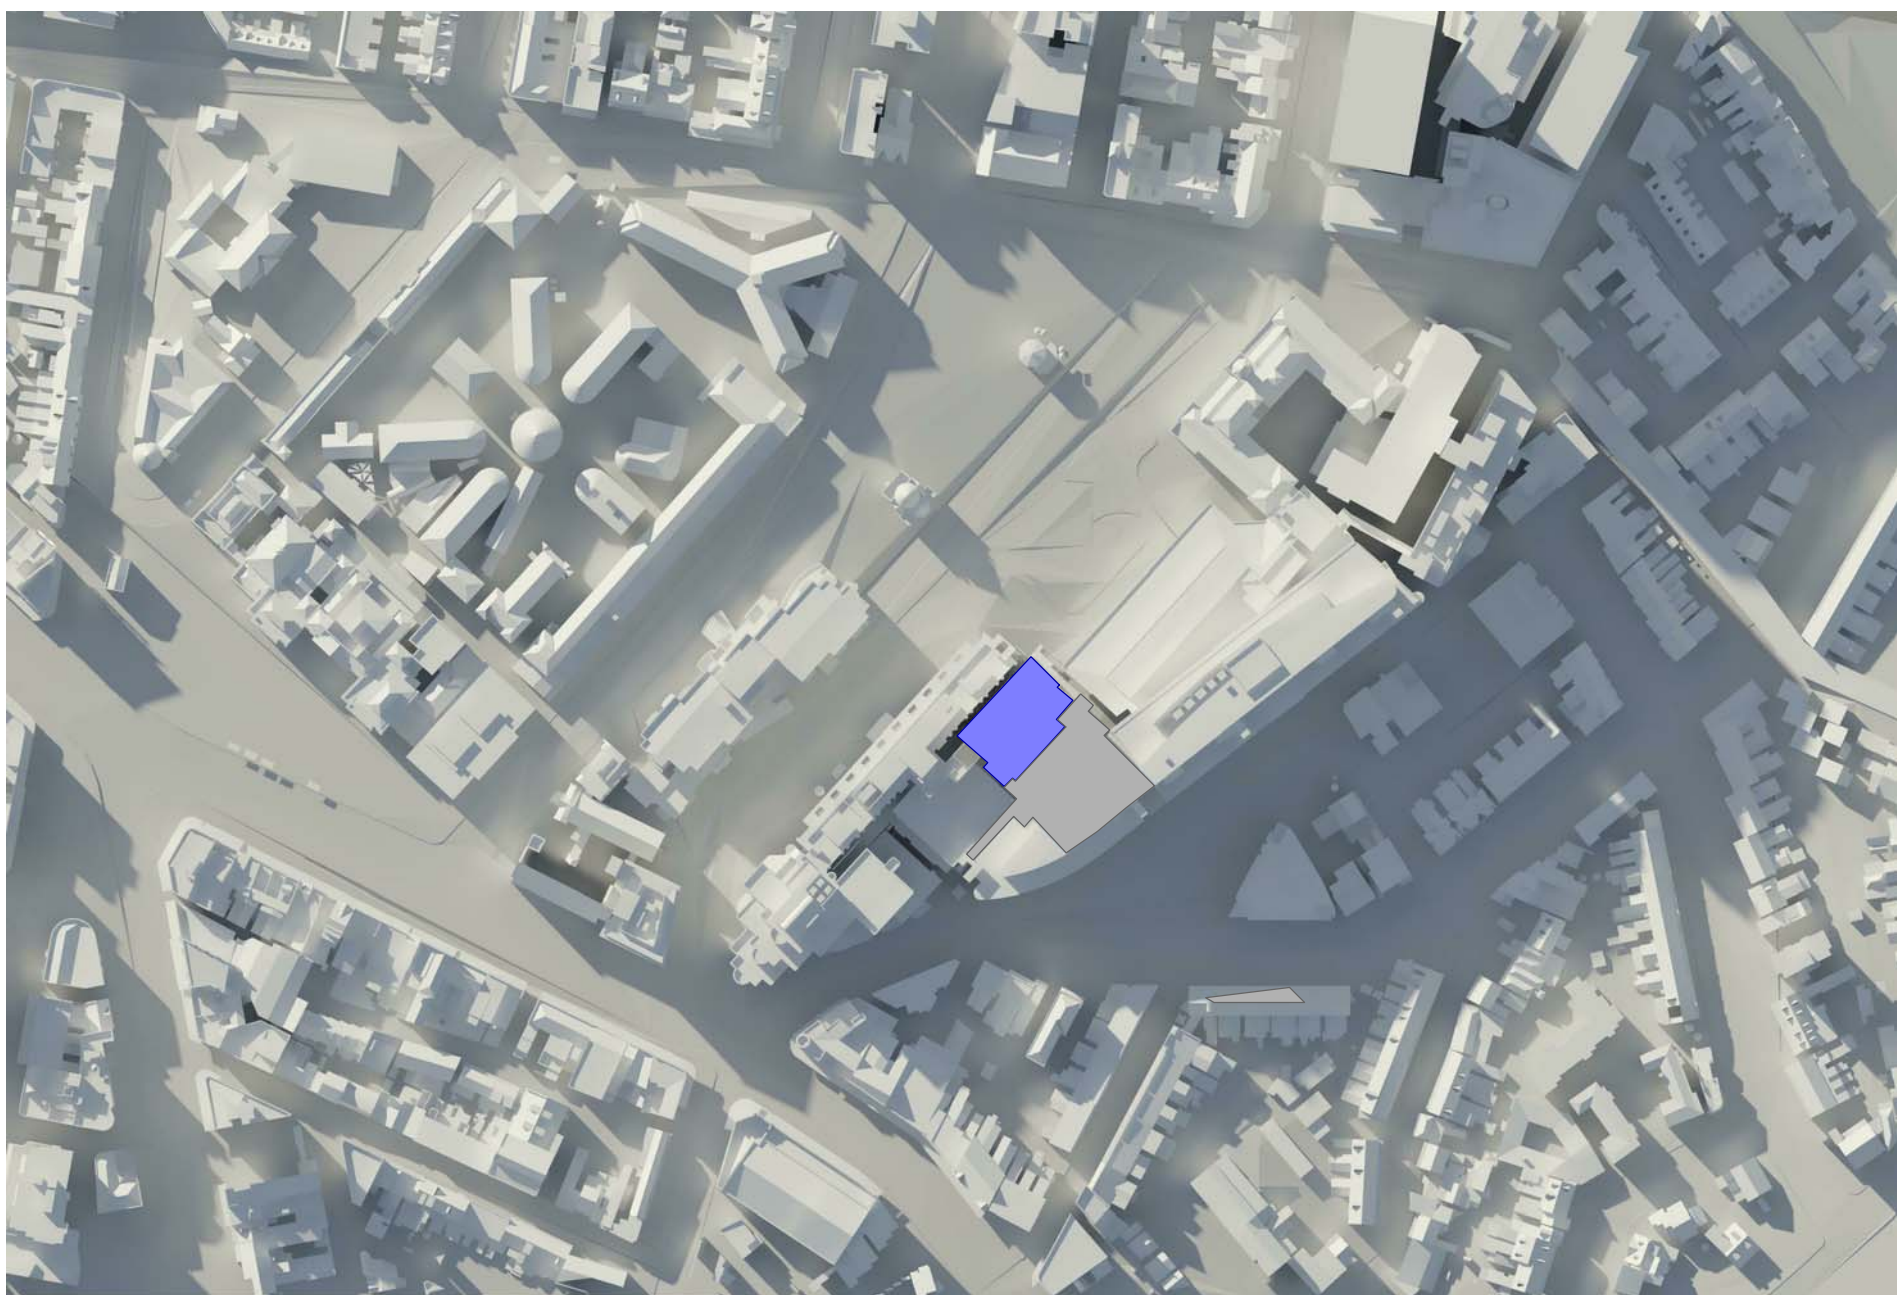

WINTER SOLSTICE - 15:00 PM

- PROPOSED NEW EAST WING
- ADDITIONAL SHADOW

HASSELL

Revision	Date
A DRAFT DA ISSUE	12/12/14
B SSDA ISSUE	16/01/15
C SSDA ISSUE	30/01/15
D SSDA ISSUE	13/02/15

Scale
NOT TO SCALE

Client
ST VINCENT'S
HEALTHCARE LTD

Project Name
ST VINCENT'S PRIVATE
HOSPITAL SYDNEY
REDEVELOPMENT

Status
DEVELOPMENT
APPLICATION

Drawing
DA-05-006
Level
LX
Region
X

SHADOW ANALYSIS 6

