



NSW GOVERNMENT
Planning

Issued under the Environmental Planning and Assessment Act 1979


Approved Application No. **SSD 6840**

granted on the **17/9/15**

Signed **DLT**

Sheet No. **11** of **32**

- IPU REFURBISH
- IPU REFURBISH CIRCULATION
- SURGICAL SERVICES
- SURGICAL SERVICES CIRCULATION
- TRAVEL & ENGINEERING

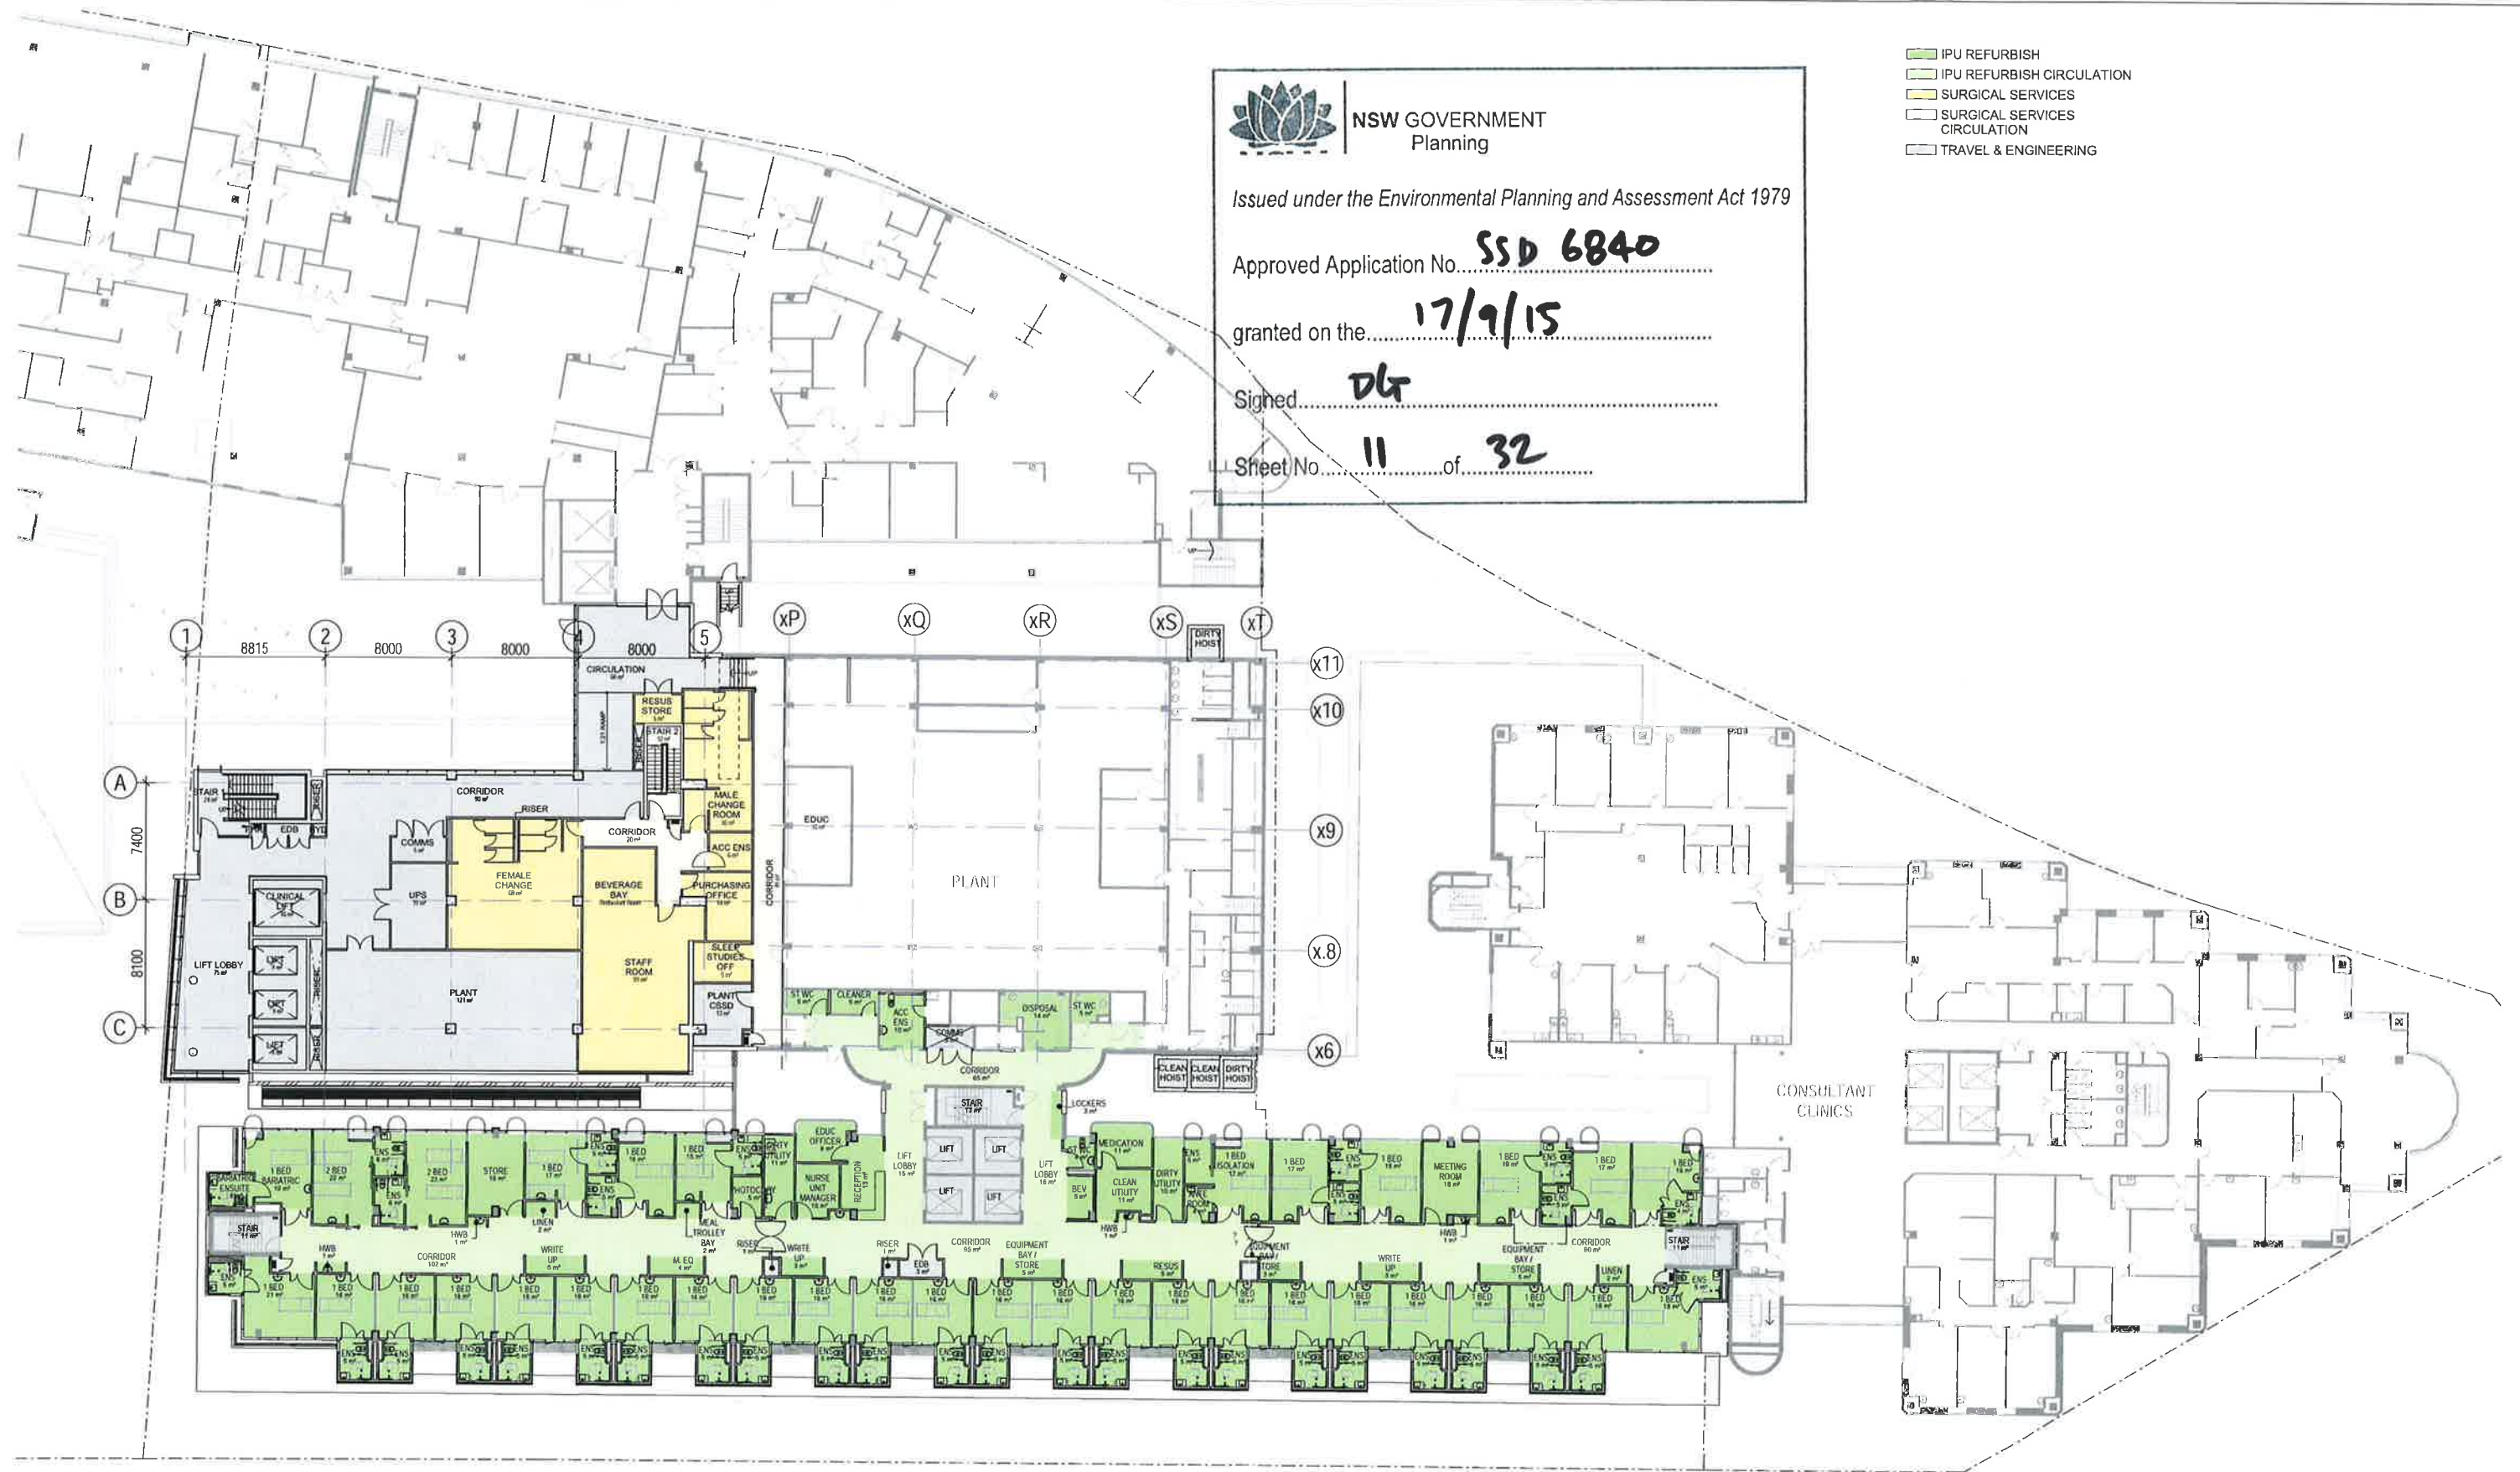

1 GA FLOOR PLAN - LEVEL 6
1:200

Revision
A DRAFT DA ISSUE
B SSDA ISSUE
C SSDA ISSUE
D SSDA ISSUE

Date
12/12/14
15/01/15
30/01/15
13/02/15

Scale
1:200 @ A1

Client
ST VINCENT'S
HEALTHCARE LTD


Project Name
ST VINCENT'S PRIVATE
HOSPITAL SYDNEY
REDEVELOPMENT

Status
DEVELOPMENT
APPLICATION

Drawing Level Region
DA-01-006 L6 OA

GA PLAN, LEVEL 06

HASSELL

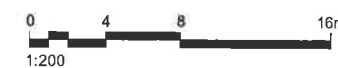



NSW GOVERNMENT
Planning

Issued under the Environmental Planning and Assessment Act 1979


Approved Application No. **SSD 6840**

granted on the **17/9/15**

Signed **DK**

Sheet No. **12** of **32**

IPU REFURBISH
IPU REFURBISH CIRCULATION
TRAVEL & ENGINEERING

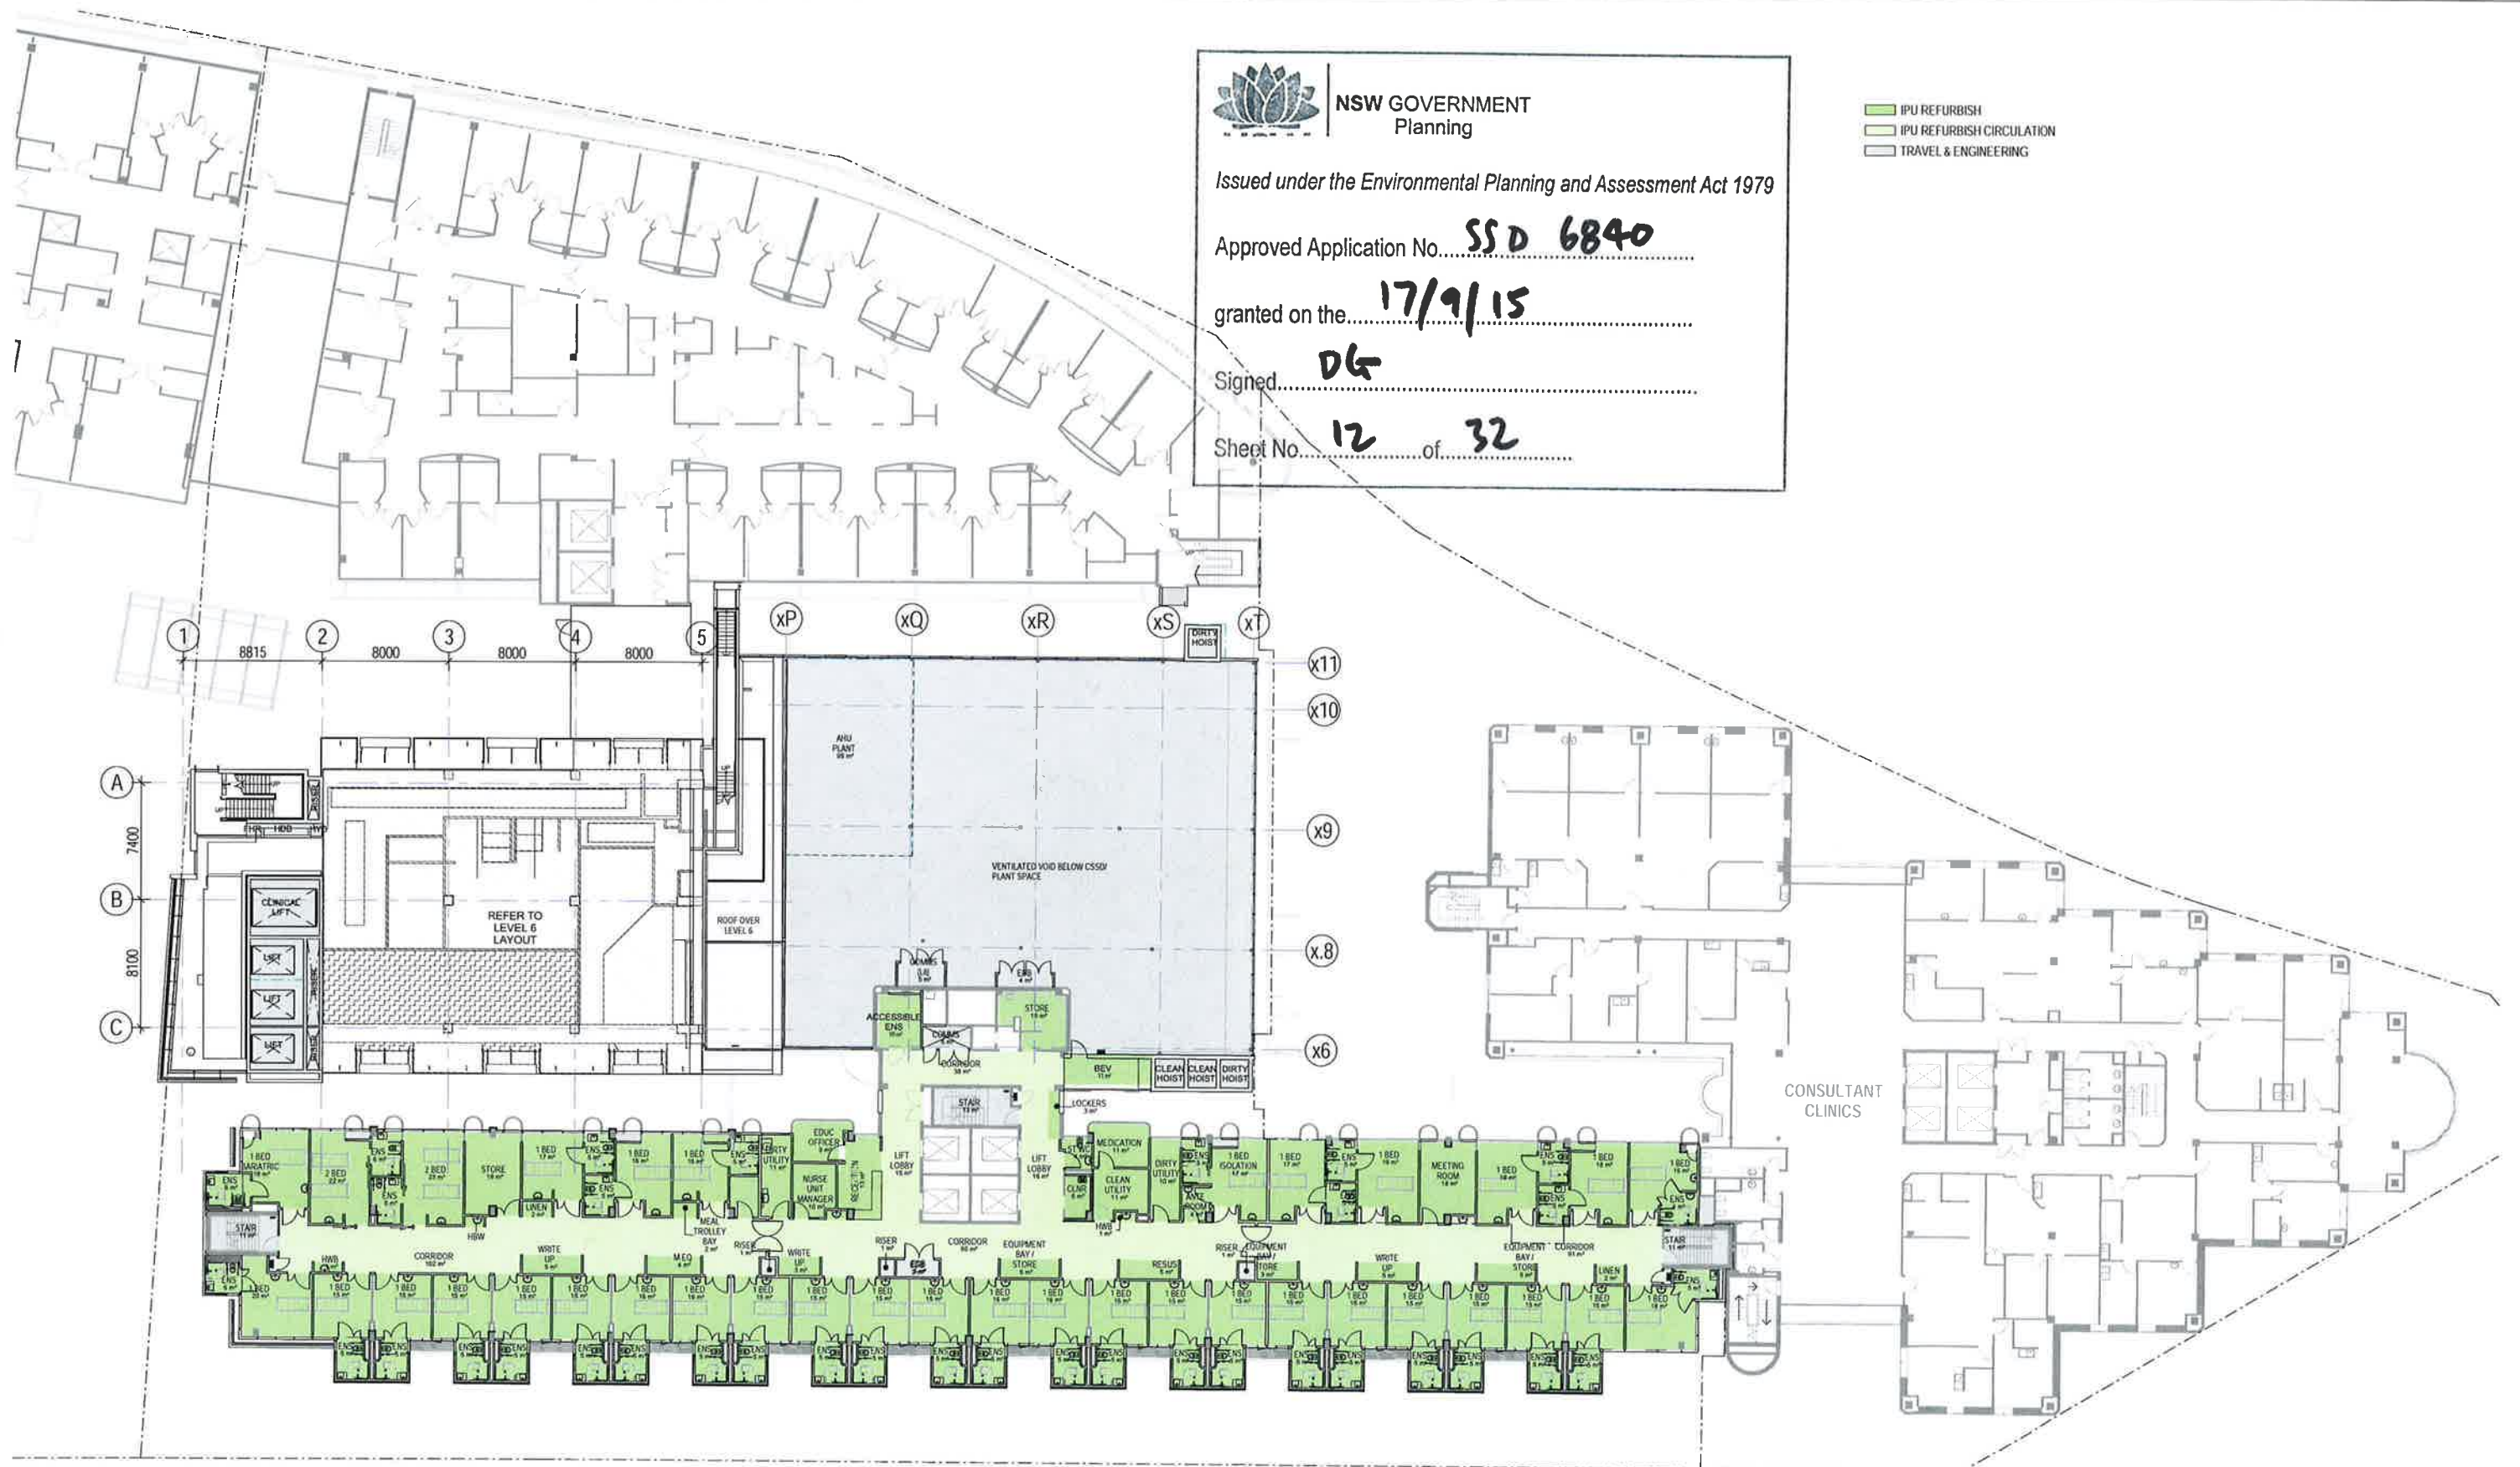

1 GA FLOOR PLAN - LEVEL 7
1:200

Revision
A DRAFT DA ISSUE
B SSDA ISSUE
C SSDA ISSUE
D SSDA ISSUE

Date
12/12/14
16/01/15
30/01/15
13/02/15

Scale
1:200 @ A1

Client
ST VINCENT'S
HEALTHCARE LTD

Project Name
ST VINCENT'S PRIVATE
HOSPITAL SYDNEY
REDEVELOPMENT

Status
DEVELOPMENT
APPLICATION

Drawing
DA-01-007
Level
L7
Region
OA


GA PLAN, LEVEL 07

HASSELL

0 4 8 16m
1:200

TRUE
NORTH
PLAN
NORTH

ST VINCENT'S
PRIVATE HOSPITAL
SYDNEY
CONDUCTED BY THE SISTERS OF CHARITY OF AUSTRALIA

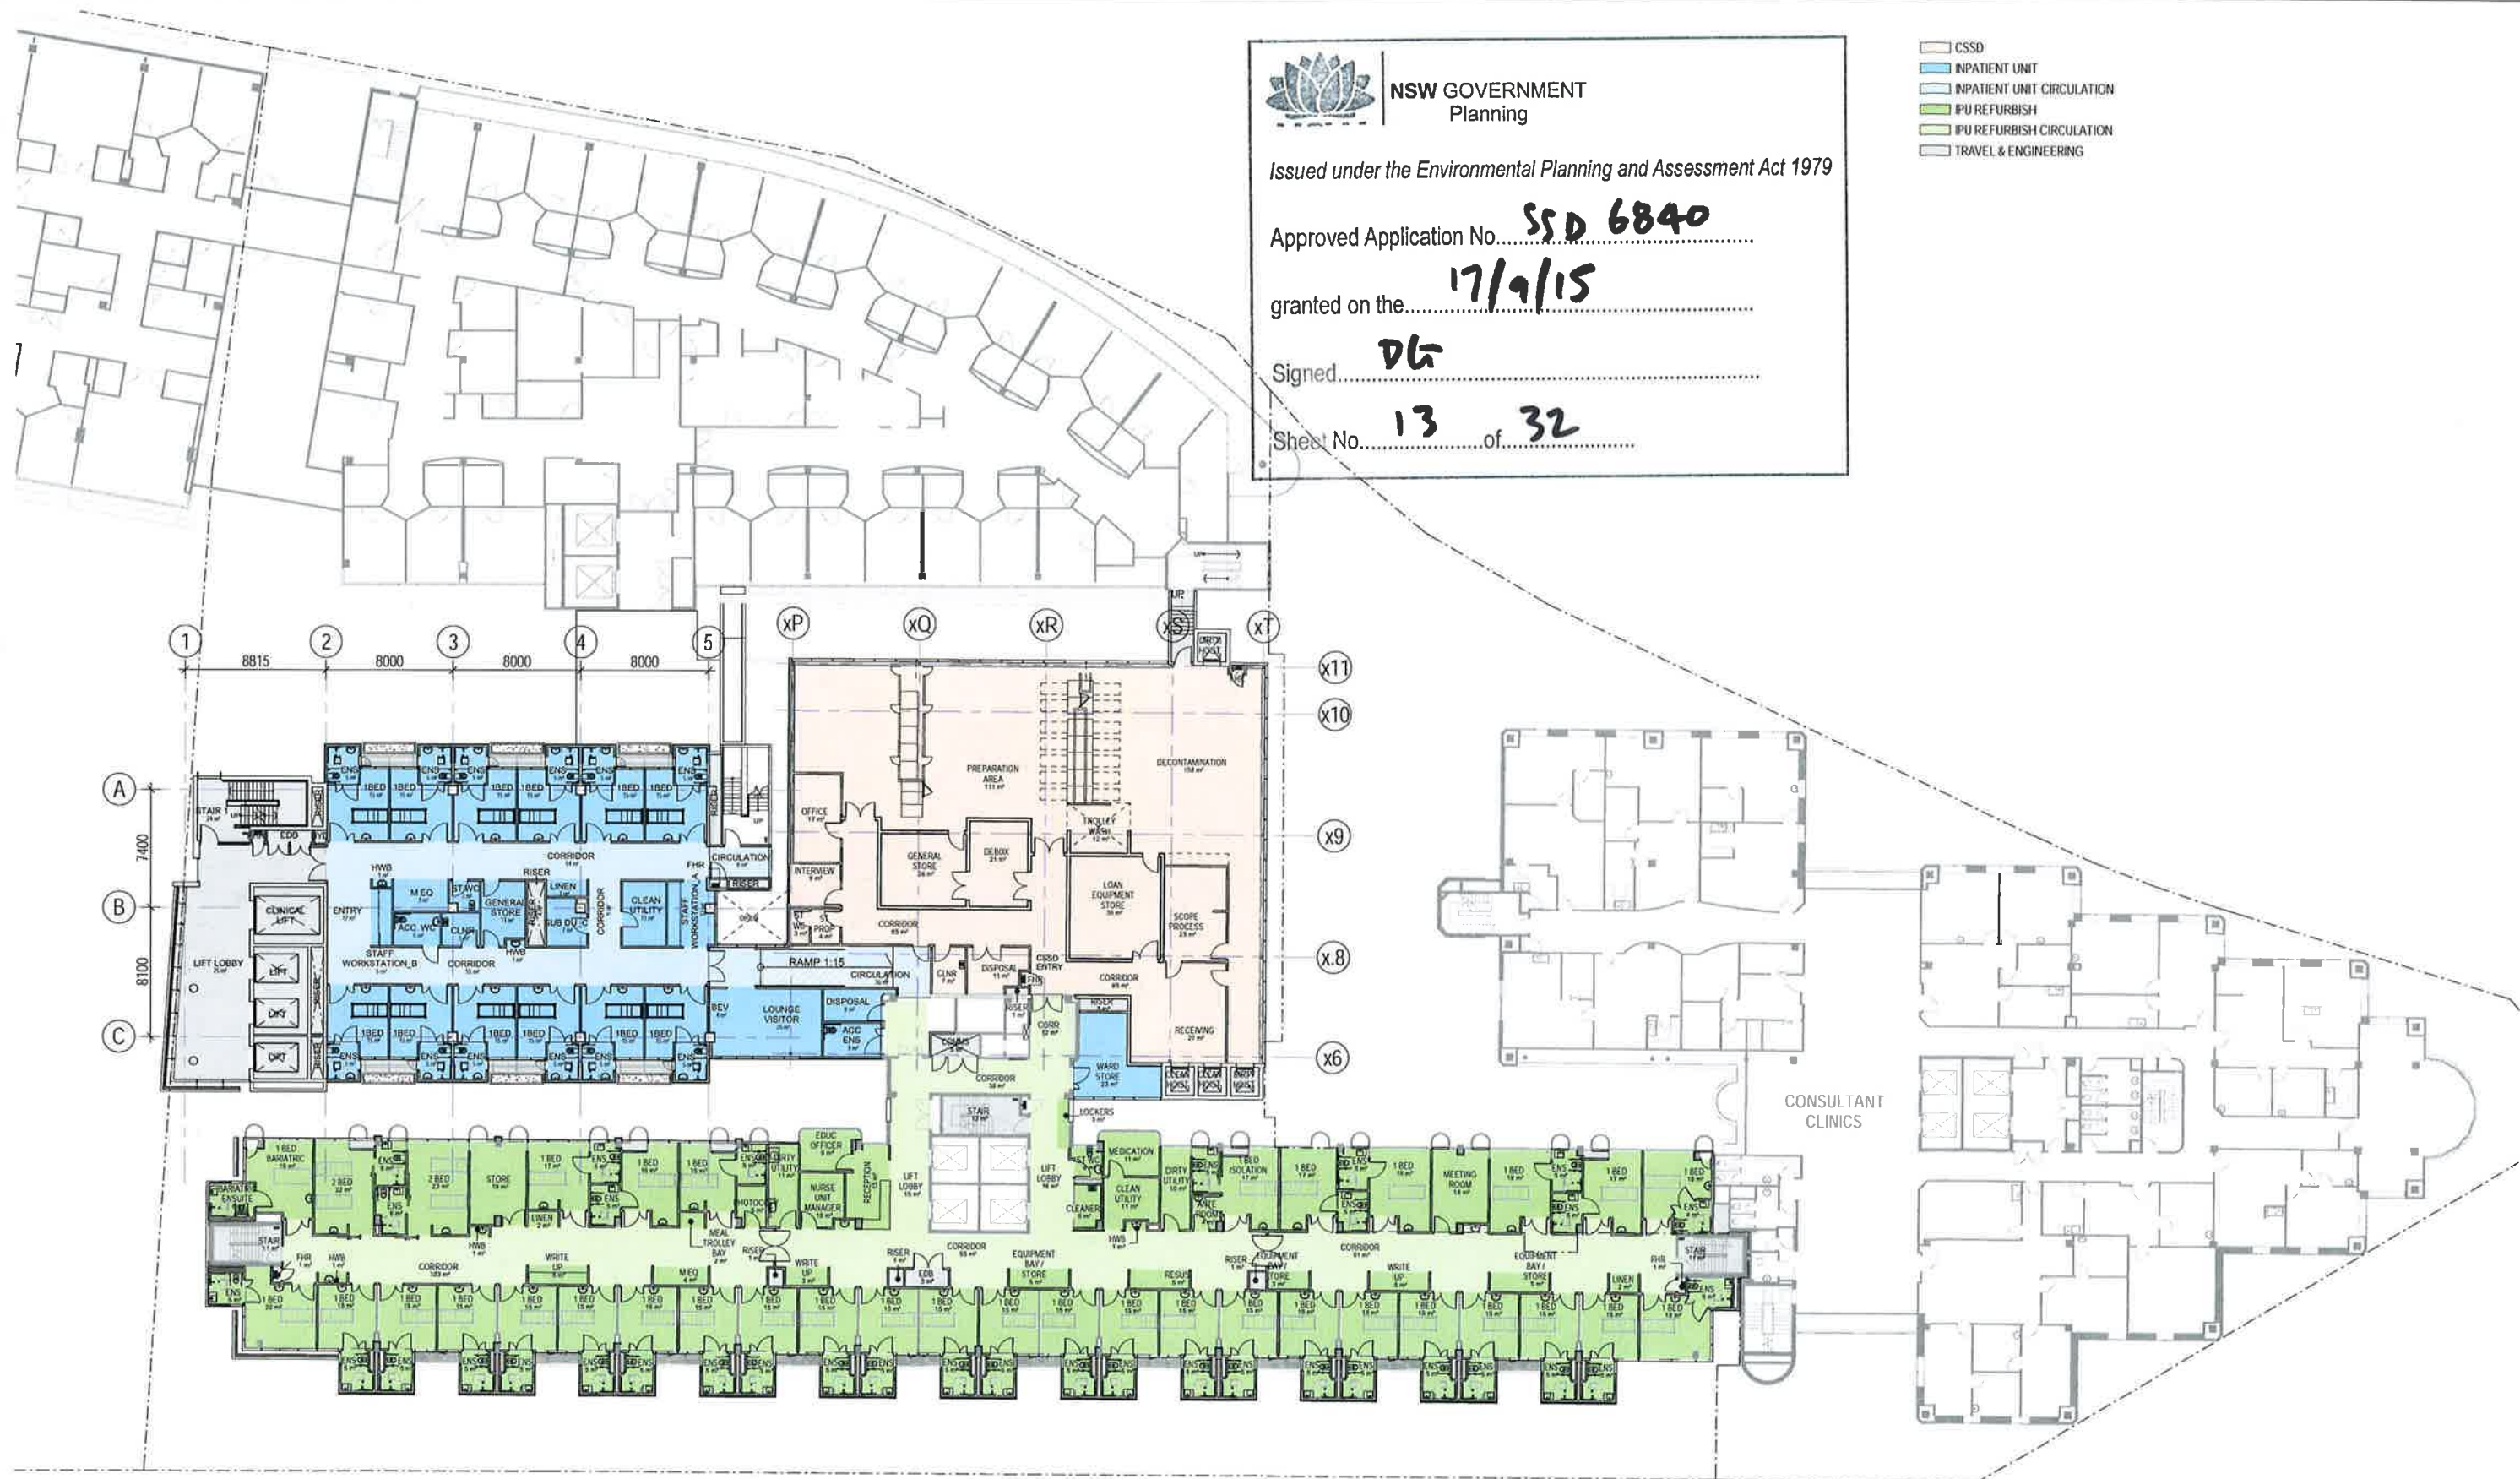

NSW GOVERNMENT
Planning

Issued under the Environmental Planning and Assessment Act 1979

Approved Application No. **SSD 6840**

granted on the **17/9/15**

Signed **DG**

Sheet No. **13** of **32**

- CSSD
- INPATIENT UNIT
- INPATIENT UNIT CIRCULATION
- IPU REFURBISH
- IPU REFURBISH CIRCULATION
- TRAVEL & ENGINEERING

1 GA FLOOR PLAN - LEVEL 8
1:200

Revision	
A	DRAFT DA ISSUE
B	SSDA ISSUE
C	SSDA ISSUE
D	SSDA ISSUE

Date
12/12/14
16/01/15
20/01/15
13/02/15

Scale
1:200 @ A1

Client
ST VINCENT'S
HEALTHCARE LTD


Project Name
ST VINCENT'S PRIVATE
HOSPITAL SYDNEY
REDEVELOPMENT

Status
DEVELOPMENT
APPLICATION

Drawing
DA-01-008
Level
L8
Region
OA

GA PLAN, LEVEL 08

HASSELL

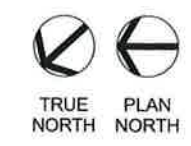



NSW GOVERNMENT
Planning

Issued under the Environmental Planning and Assessment Act 1979


Approved Application No. **SSD 6840**

granted on the **17/9/15**

Signed **DG**

Sheet No. **14** of **32**

INPATIENT UNIT
INPATIENT UNIT CIRCULATION
IPU REFURBISH
IPU REFURBISH CIRCULATION
TRAVEL & ENGINEERING

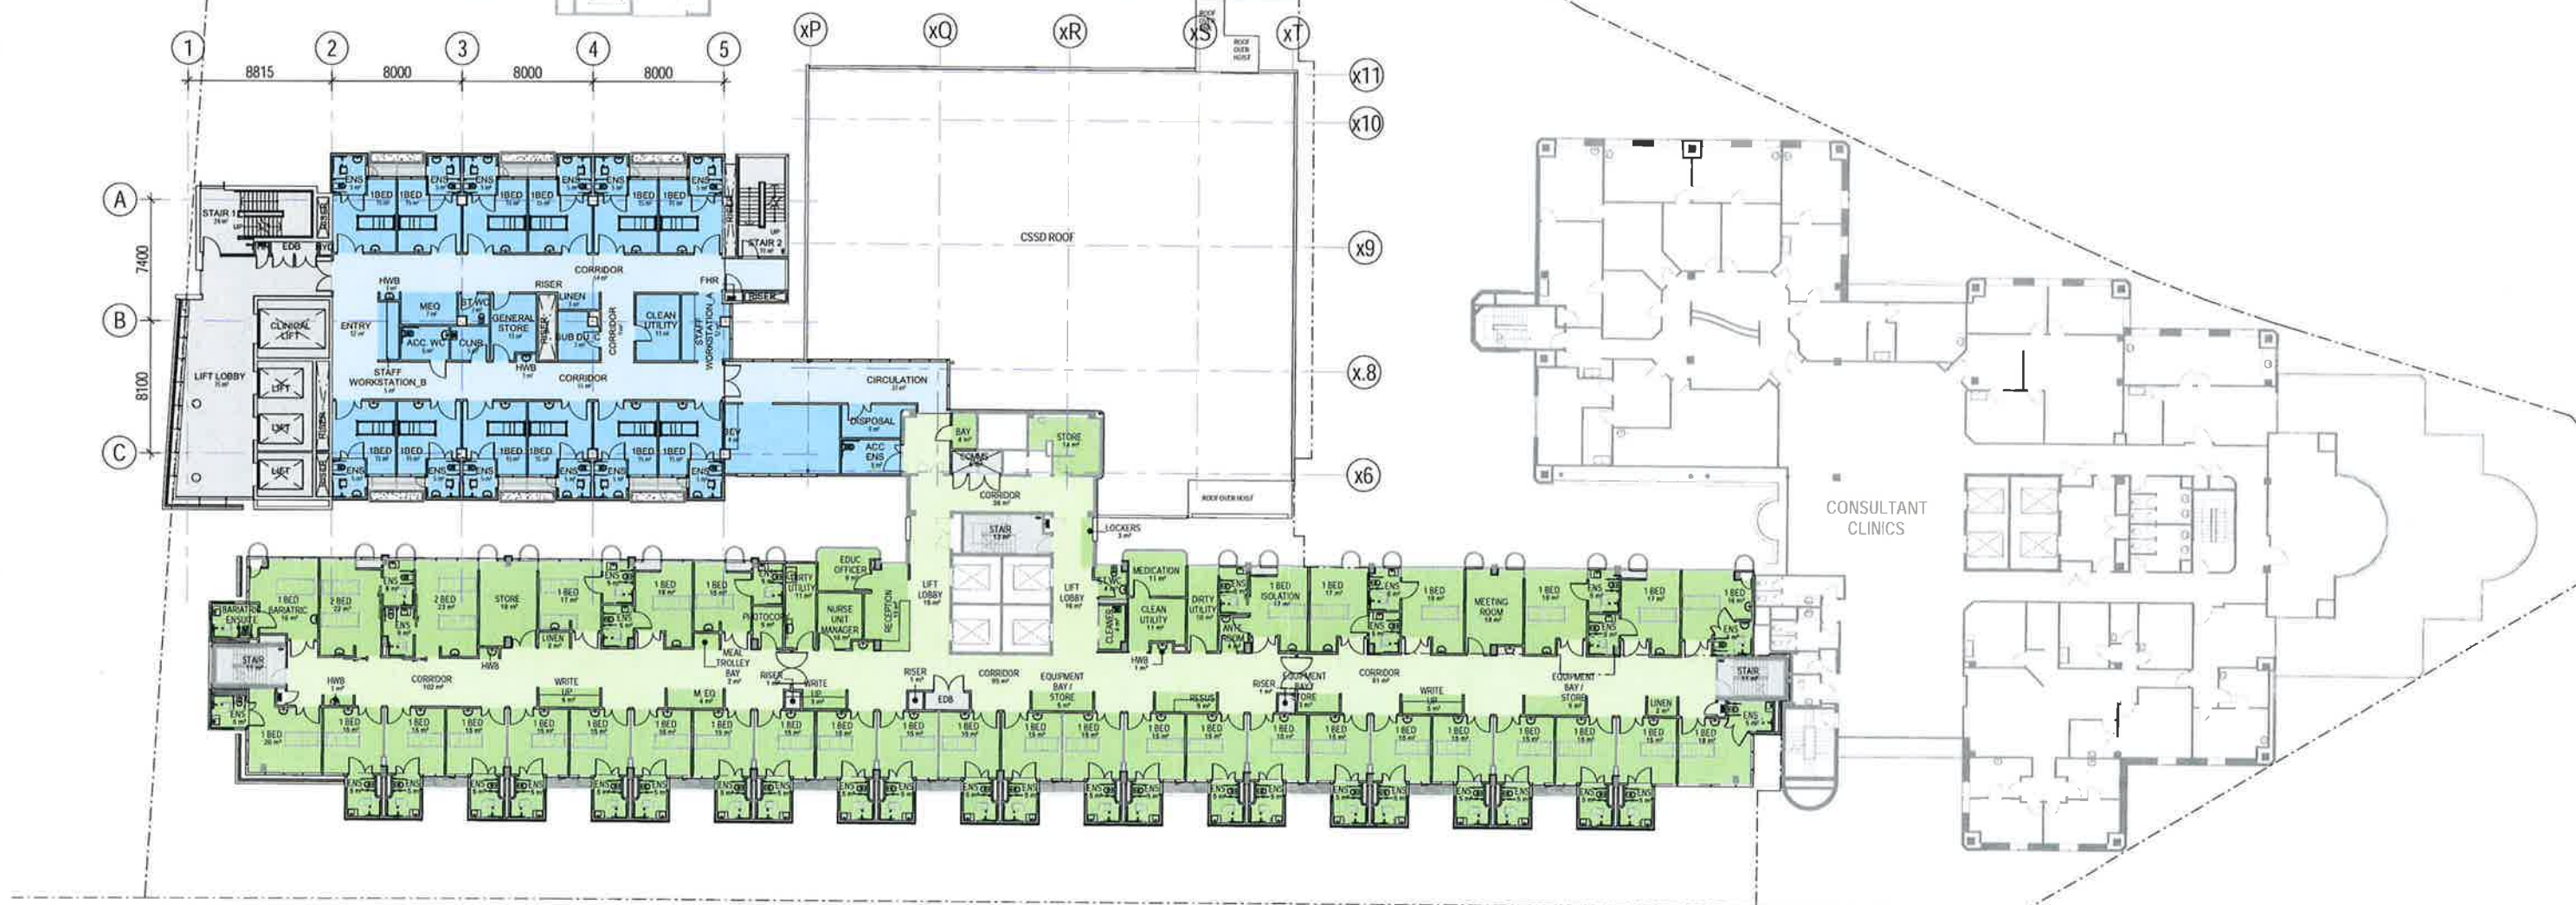

1 GA FLOOR PLAN - LEVEL 9
1:200

Revision
A DRAFT DA ISSUE
B SSDA ISSUE
C SSDA ISSUE
D SSDA ISSUE

Date
12/12/14
16/01/15
30/01/15
13/02/15

Scale
1:200 @ A1

Client
ST VINCENT'S
HEALTHCARE LTD

Project Name
ST VINCENT'S PRIVATE
HOSPITAL SYDNEY
REDEVELOPMENT

Status
DEVELOPMENT
APPLICATION

Drawing
DA-01-009
Level
L9
Region
OA

GA PLAN, LEVEL 09

HASSELL

0 4 8 16m
1:200





NSW GOVERNMENT
Planning

Issued under the Environmental Planning and Assessment Act 1979

Approved Application No. **SSD 6840**

granted on the **17/9/15**

Signed **DL**

Sheet No. **15** of **32**

- INPATIENT UNIT
- INPATIENT UNIT CIRCULATION
- IPU REFURBISH
- IPU REFURBISH CIRCULATION
- TRAVEL & ENGINEERING



1 GA FLOOR PLAN - LEVEL 10
1:200

Revision
A DRAFT DA ISSUE
B SSDA ISSUE
C SSDA ISSUE
D SSDA ISSUE

Date
12/12/14
16/01/15
30/01/15
13/02/15

Scale
1:200 @ A1

Client
ST VINCENT'S
HEALTHCARE LTD

Project Name
ST VINCENT'S PRIVATE
HOSPITAL SYDNEY
REDEVELOPMENT

Status
DEVELOPMENT
APPLICATION

Drawing
DA-01-010
Level
L10
Region
OA

GA PLAN, LEVEL 10

HASSELL

0 4 8 16m
1:200





NSW GOVERNMENT
Planning

Issued under the Environmental Planning and Assessment Act 1979


Approved Application No. **SSD 6840**

granted on the **17/9/15**

Signed **DL**

Sheet No. **16** of **32**

REHABILITATION UNIT
REHABILITATION UNIT CIRCULATION
TRAVEL & ENGINEERING

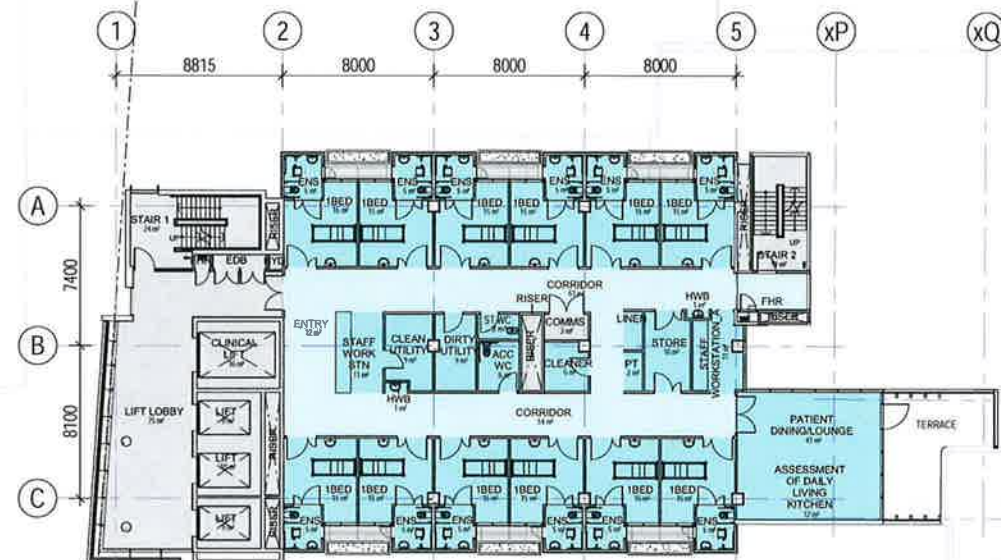

1 GA FLOOR PLAN - LEVEL 11
1:200

Revision
A DRAFT DA ISSUE
B SSDA ISSUE
C SSDA ISSUE
D SSDA ISSUE

Date
12/12/14
16/01/15
30/01/15
13/02/15

Scale
1:200 @ A1

Client
ST VINCENT'S
HEALTHCARE LTD

Project Name
ST VINCENT'S PRIVATE
HOSPITAL SYDNEY
REDEVELOPMENT

Status
DEVELOPMENT
APPLICATION

Drawing
DA-01-011
Level
L11
Region
OA

GA PLAN, LEVEL 11

HASSELL

0 4 8 16m
1:200





NSW GOVERNMENT
Planning

Issued under the Environmental Planning and Assessment Act 1979


Approved Application No. **SSD 6840**

granted on the **17/9/15**

Signed **DG**

Sheet No. **17** of **32**

REHABILITATION UNIT
REHABILITATION UNIT CIRCULATION
TRAVEL & ENGINEERING

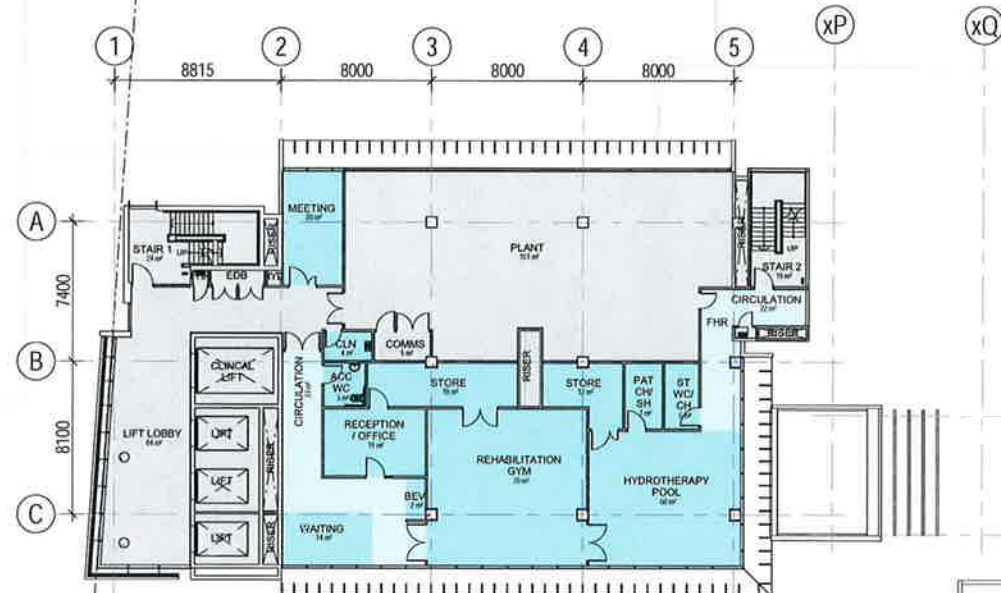

1 GA FLOOR PLAN - LEVEL 12
1:200

Revision
A DRAFT DA ISSUE
B SSDA ISSUE
C SSDA ISSUE
D SSDA ISSUE

Date
12/12/14
18/07/15
30/01/15
13/02/15

Scale
1:200 @ A1

Client
ST VINCENT'S
HEALTHCARE LTD

Project Name
ST VINCENT'S PRIVATE
HOSPITAL SYDNEY
REDEVELOPMENT

Status
DEVELOPMENT
APPLICATION

Drawing
DA-01-012
Level
L12
Region
OA

GA PLAN, LEVEL 12

HASSELL

0 4 8 16m
1:200

TRUE NORTH
PLAN NORTH

ST VINCENT'S
PRIVATE HOSPITAL
SYDNEY
CONDUCTED BY THE SISTERS OF CHARITY OF AUSTRALIA



NSW GOVERNMENT
Planning

Issued under the Environmental Planning and Assessment Act 1979

Approved Application No. **S56 6840**


granted on the **17/9/15**

Signed **DG**

Sheet No. **18** of **32**

DEPARTMENT

- MEDICAL CONSULTING OFFICES
- MEDICAL CONSULTING OFFICES CIRCULATION
- TRAVEL & ENGINEERING

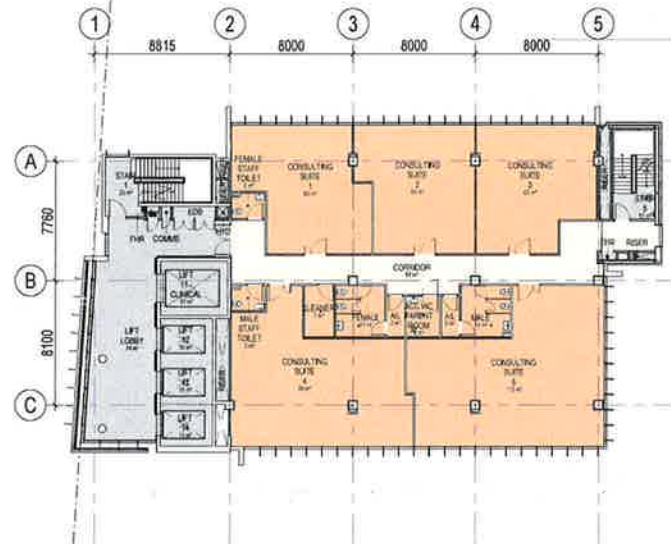

1 GA FLOOR PLAN - LEVEL 13
1:200

HASSELL

Revision
A: DRAFT ISSUE
B: S56A ISSUE
C: S56A ISSUE
D: S56A ISSUE

Date
12/10/14
15/10/15
30/10/15
15/11/15

Scale
1:200 @ A1

Client
ST VINCENT'S
HEALTHCARE LTD

Project Name
ST VINCENT'S PRIVATE
HOSPITAL SYDNEY
REDEVELOPMENT

Status
DA DEVELOPMENT
APPLICATION

Drawing
DA-01-013
Level
L13
Region
OA
GA PLAN, LEVEL 13

0 4 8 16m
1:200



Original Sheet Size A1-841 x 594mm, 2020/10/15 10:25 PM



Issued under the Environmental Planning and Assessment Act 1979

Approved Application No. **SSD 6840**

granted on the 17/9/15

Signed DLG

Sheet No. **19** of **32**

DEPARTMENT

MEDICAL CONSULTING OFFICES

MEDICAL CONSULTING OFFICES

CIRCULATION

TRAVEL & ENGINEERING



1 GA FLOOR PLAN - LEVEL 14
1/200

HASSELL

Revision

A	DRAFT CATALOG
B	STANDARD
C	STANDARD
D	STANDARD

Date
12/12/14
10/01/15
10/01/15
11/13/16

Scale
1:200 @ A1

Client
ST VINCENT'S
HEALTHCARE LTD

Project Name
ST VINCENT'S PRIVATE
HOSPITAL SYDNEY
REDEVELOPMENT

Status
DA_DEVELOPMENT
APPLICATION

Drawing	Level	Region
DA-01-014	L14	OA

GA PLAN, LEVEL 14



TRUE NORTH PLAN NORTH





NSW GOVERNMENT
Planning

Issued under the Environmental Planning and Assessment Act 1979


Approved Application No. **SSD 6840**

granted on the **17/9/15**

Signed **DG**

Sheet No. **20** of **32**

TRAVEL & ENGINEERING

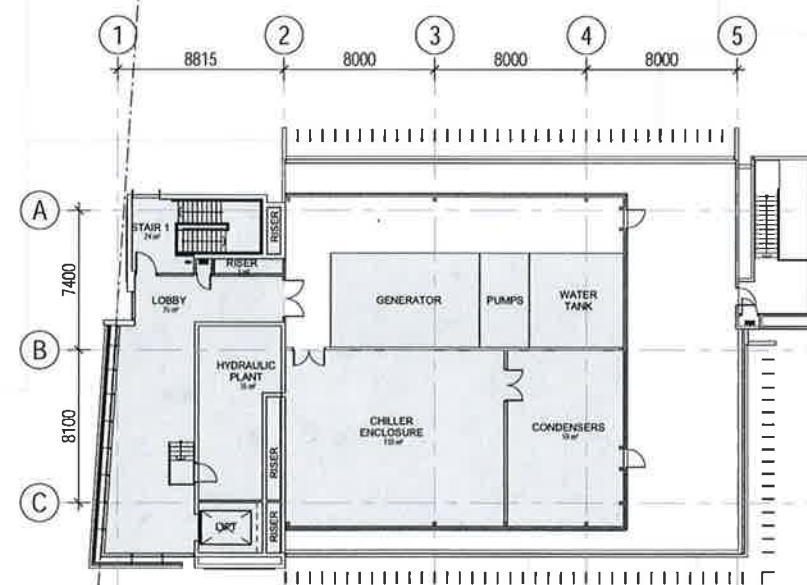

1 GA FLOOR PLAN - LEVEL 15 ROOF
1:200

Revision
A DRAFT DA ISSUE
B SSDA ISSUE
C SSDA ISSUE
D SSDA ISSUE

Date
13/12/14
16/01/15
30/01/15
13/03/15

Scale
1:200 @ A1

Client
ST VINCENT'S
HEALTHCARE LTD

Project Name
ST VINCENT'S PRIVATE
HOSPITAL SYDNEY
REDEVELOPMENT

Status
DEVELOPMENT
APPLICATION

Drawing
DA-01-015
Level
L15
Region
OA

GA PLAN, LEVEL 15

HASSELL

0 4 8 16m
1:200





NSW GOVERNMENT
Planning


Issued under the Environmental Planning and Assessment Act 1979

Approved Application No. **SSD 6840**

granted on the **17/9/15**

Signed **DG**

Sheet No. **21** of **32**

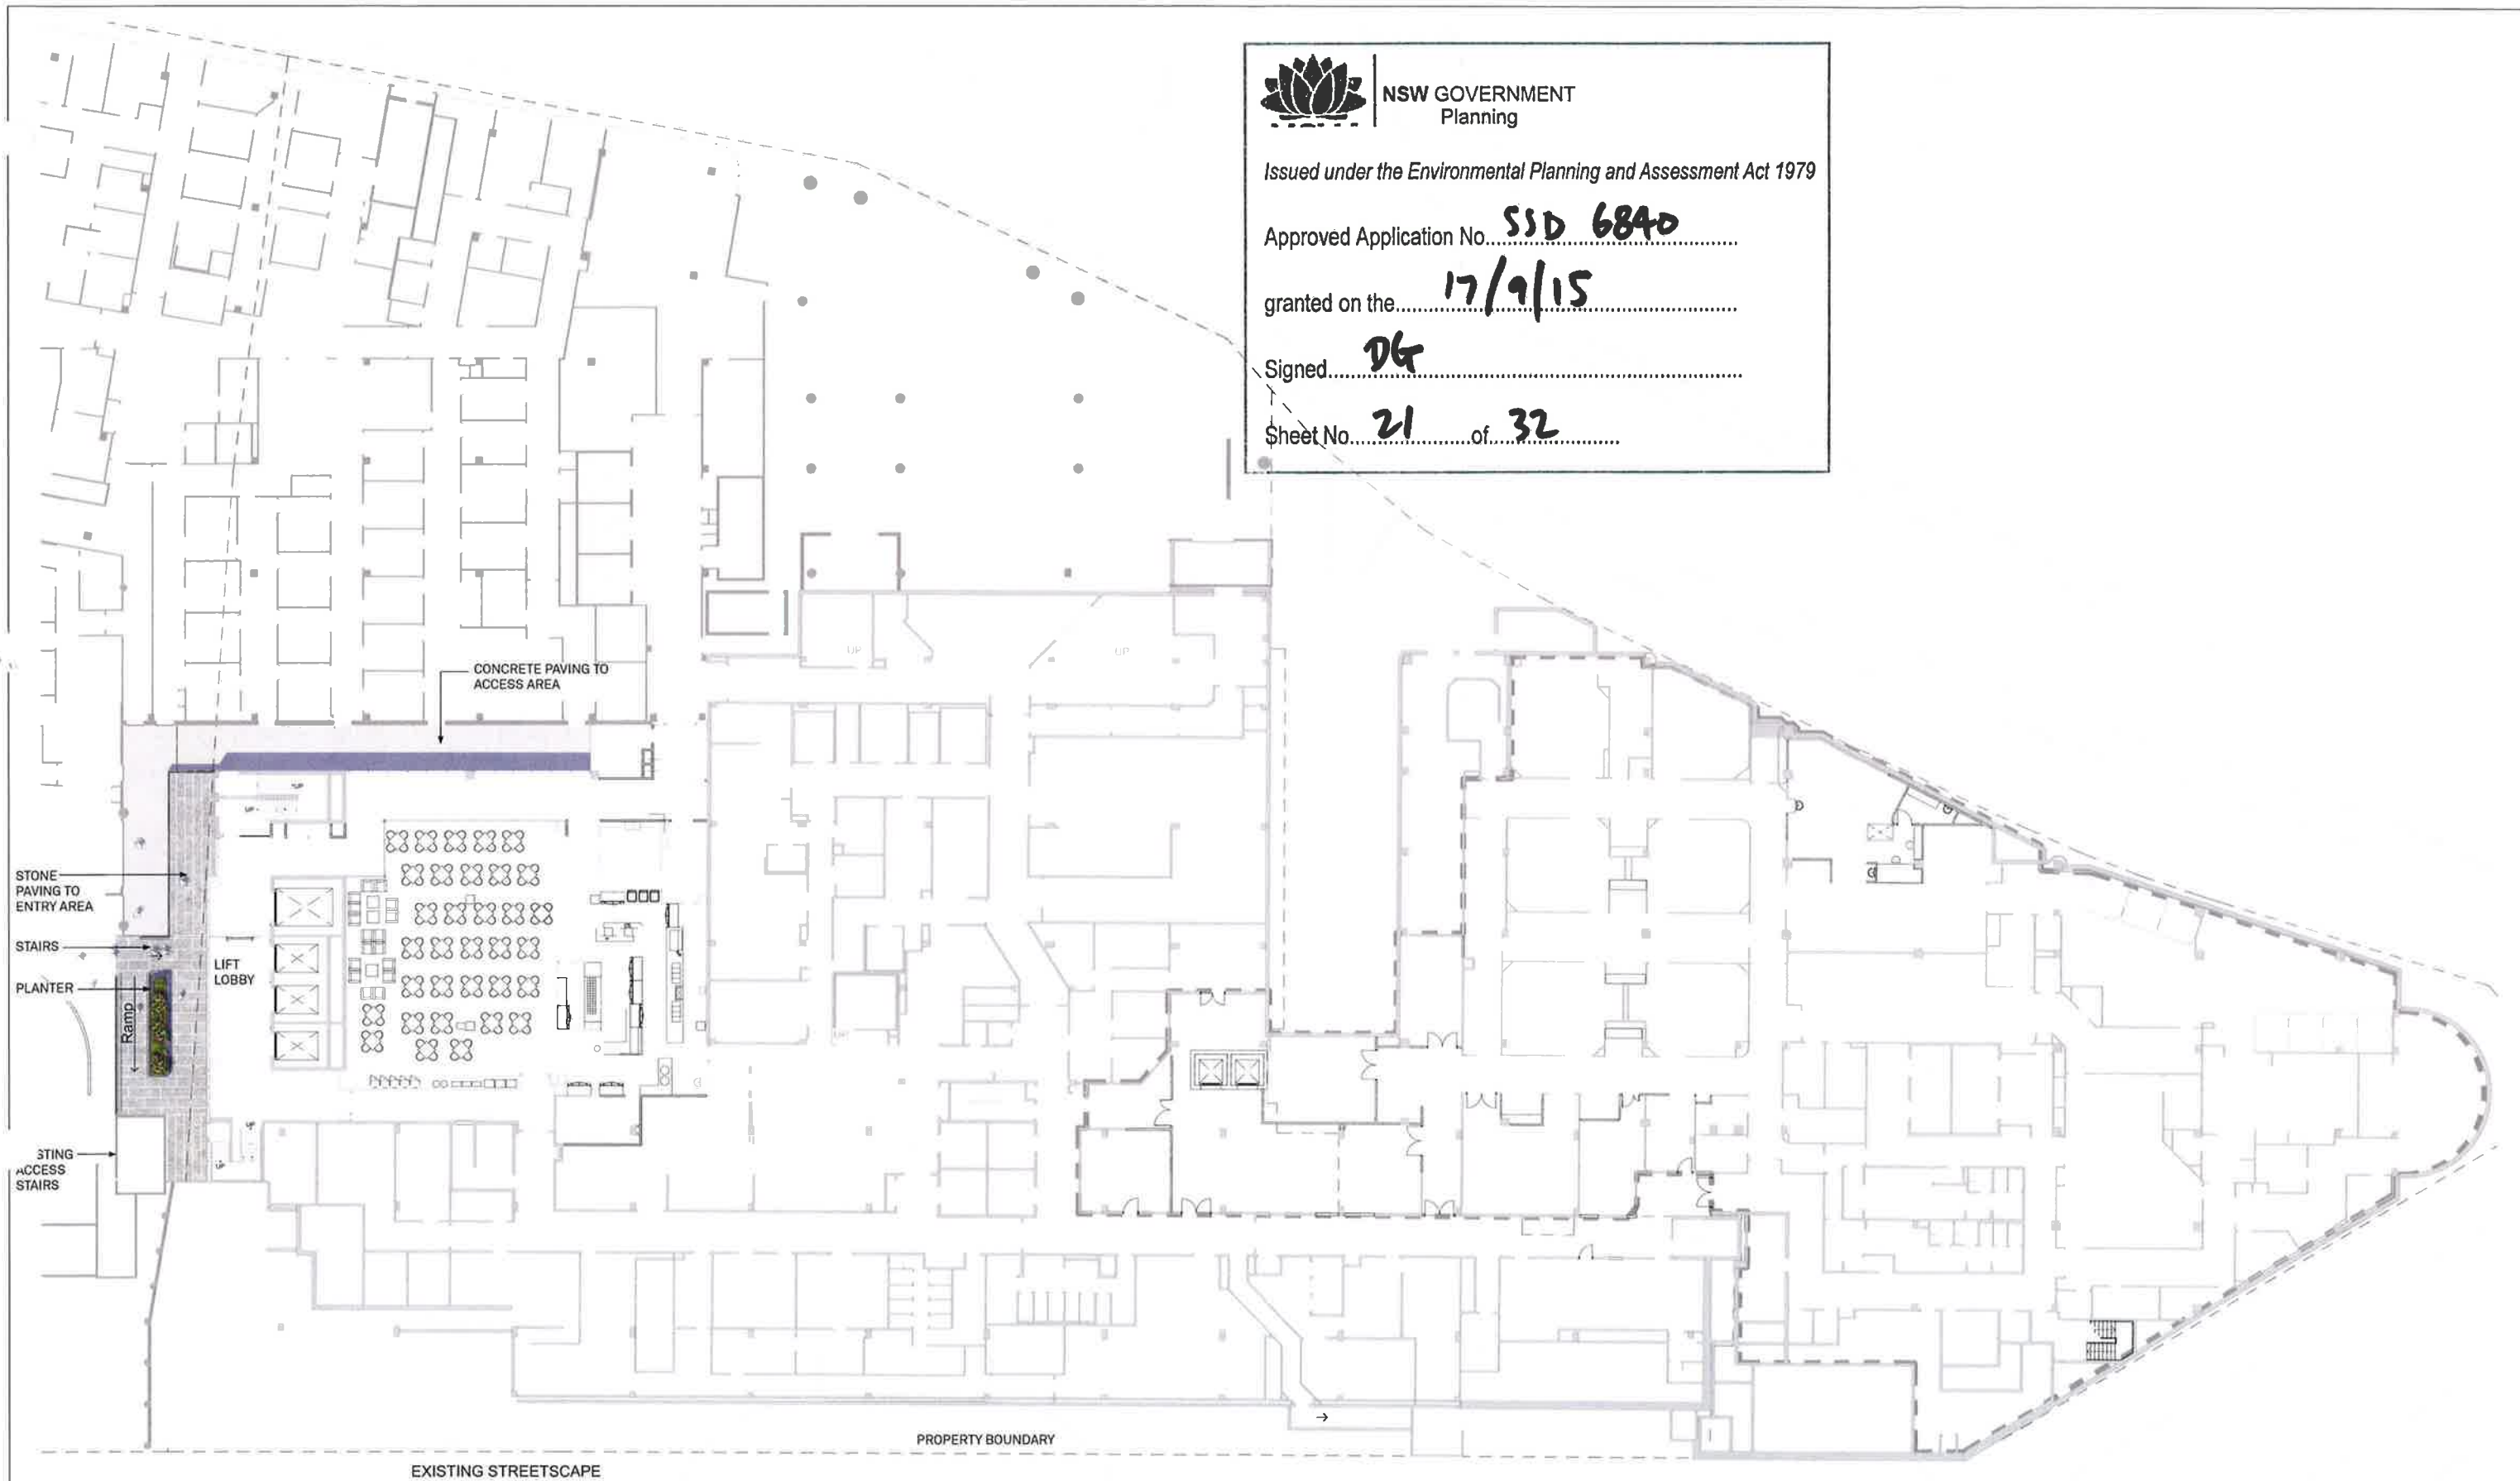

LEVEL 3 - LANDSCAPE PLAN

HASSELL

Revision	
A	DRAFT DA ISSUE
B	SSDA ISSUE
C	SSDA ISSUE
D	SSDA ISSUE

Date	
12/12/14	
16/01/15	
12/02/15	
20/02/15	

Scale
@ A1



Client
ST VINCENT'S
HEALTHCARE LTD

Project Name
ST VINCENT'S PRIVATE
HOSPITAL SYDNEY
REDEVELOPMENT

Status
DEVELOPMENT
APPLICATION

Drawing
DA-02-901

Level
L3

Region
OA

LEVEL 3 LANDSCAPE PLAN



TRUE
NORTH



PLAN
NORTH

