




SHADOW ANALYSIS FOR 21ST JUNE - EXISTING

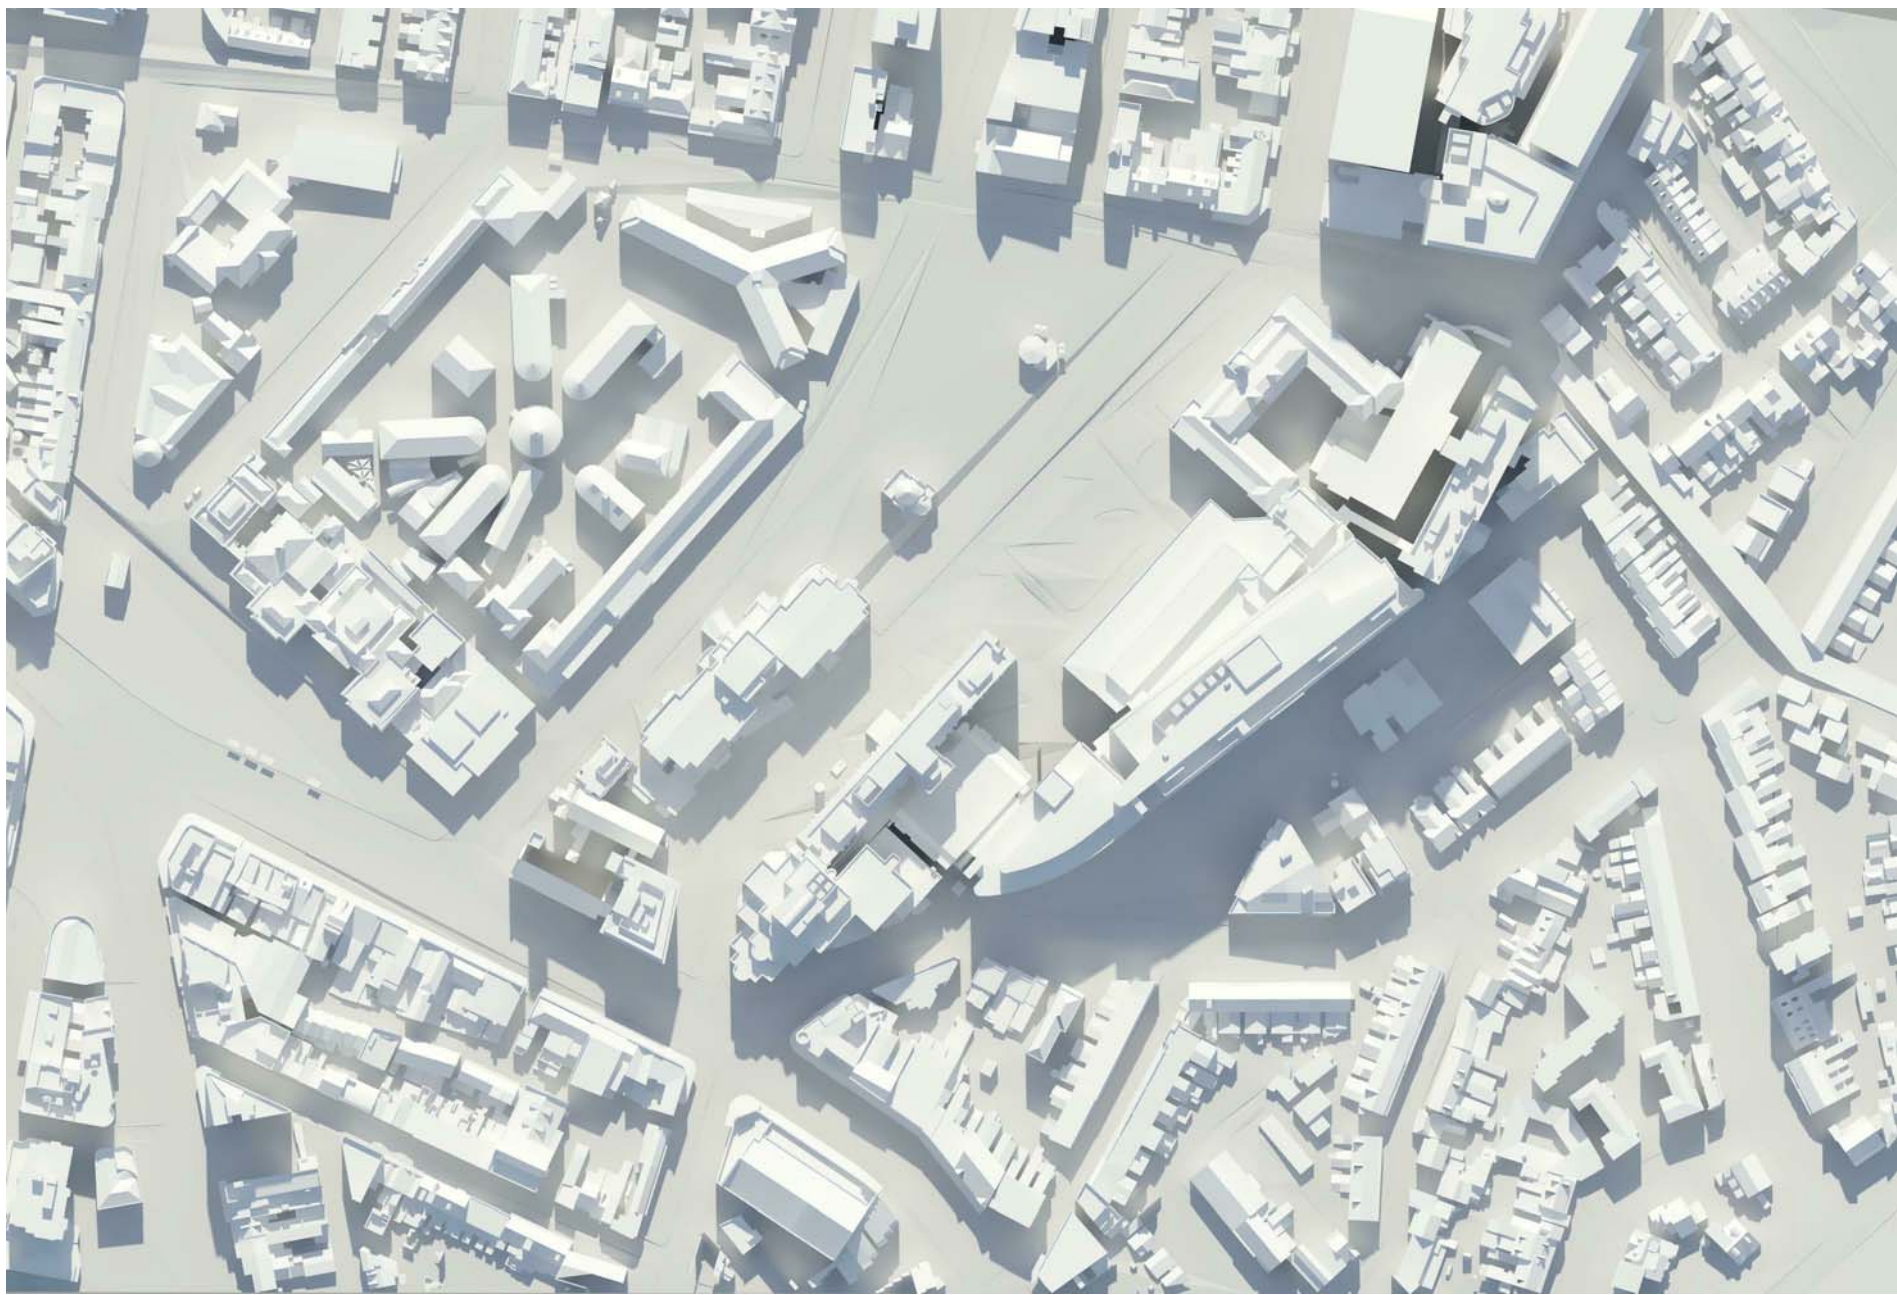

WINTER SOLSTICE - 12:00 PM

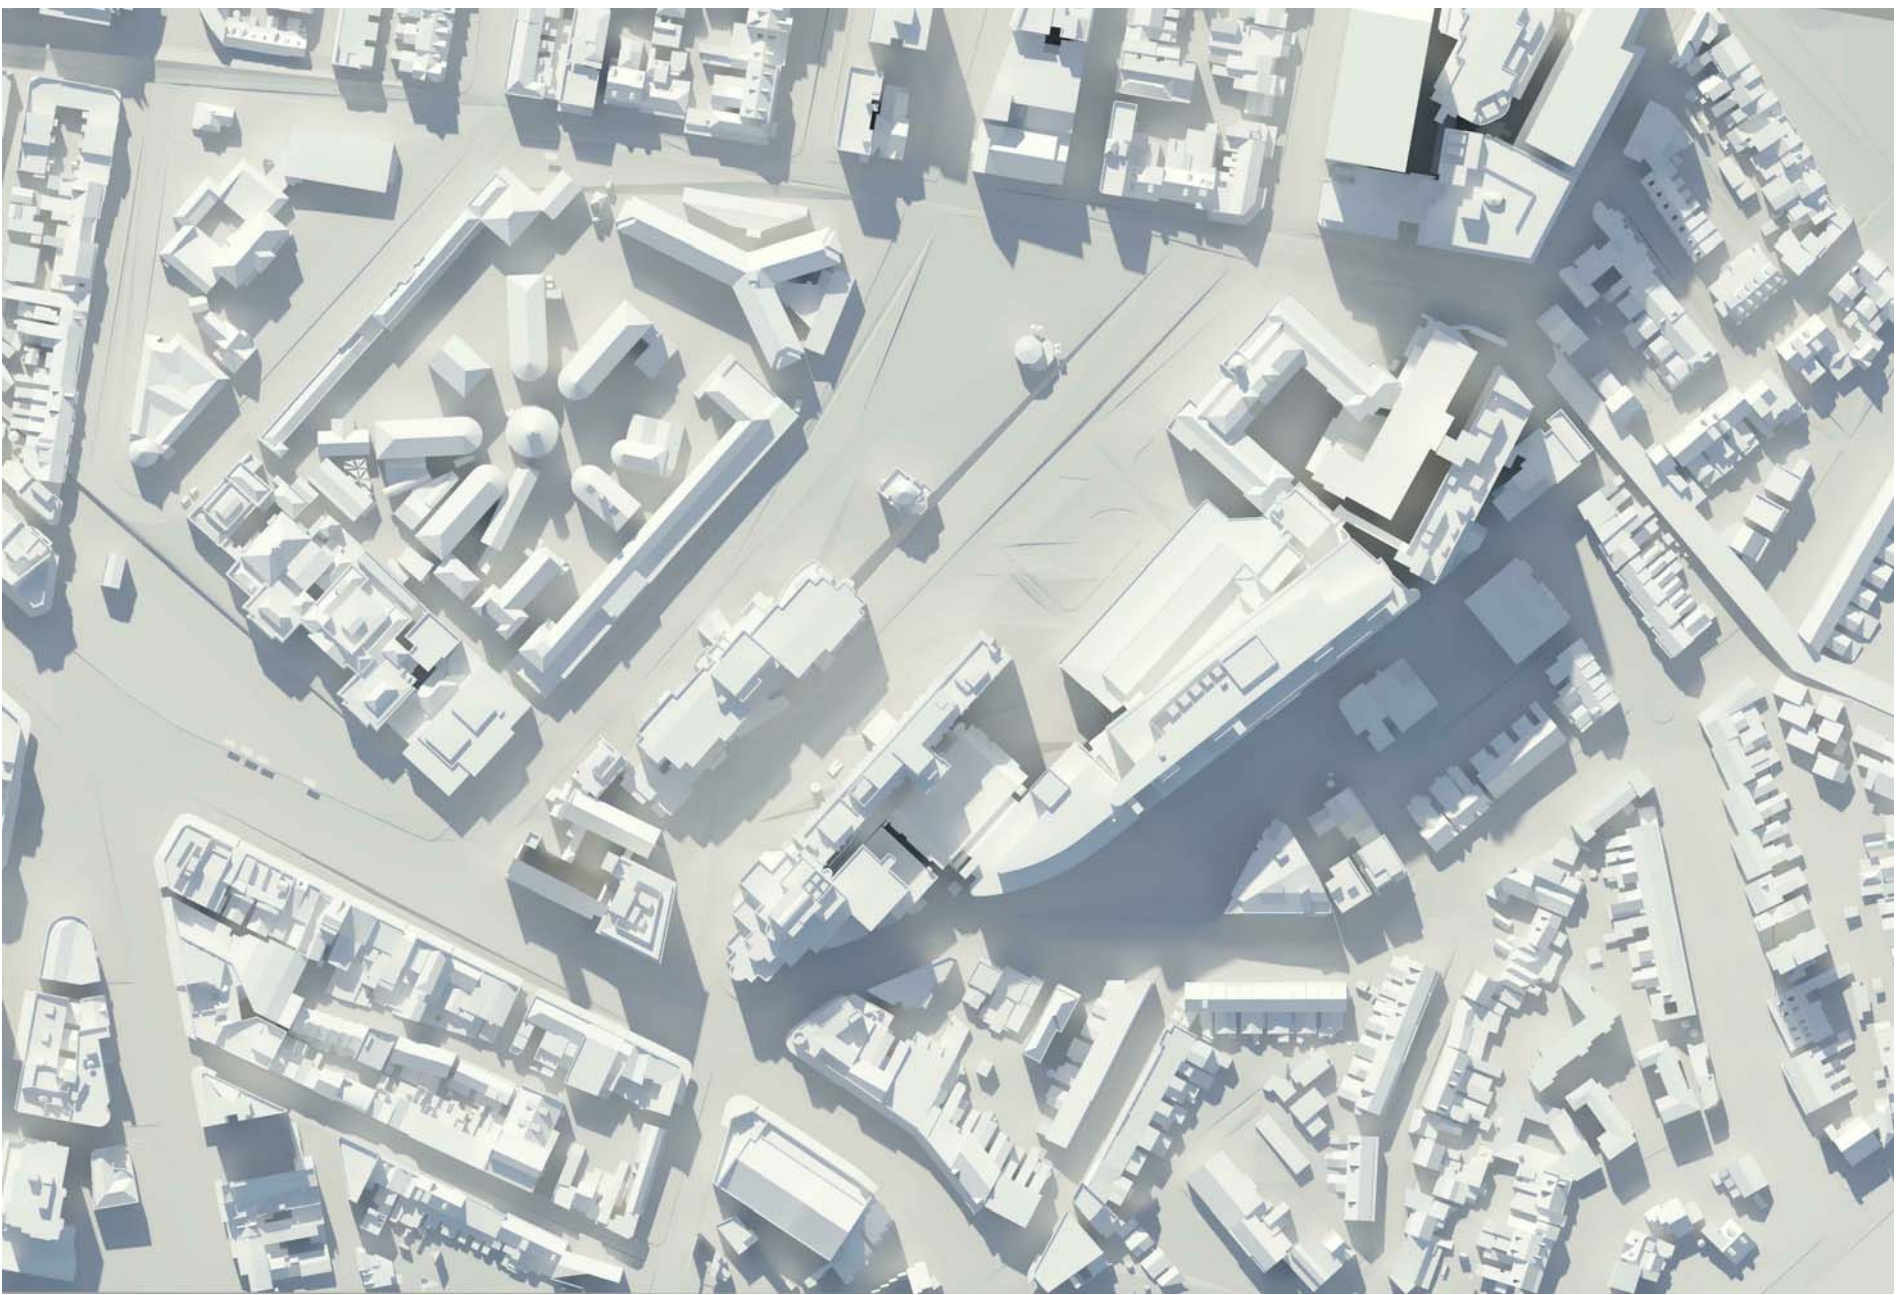


WINTER SOLSTICE - 13:00 PM

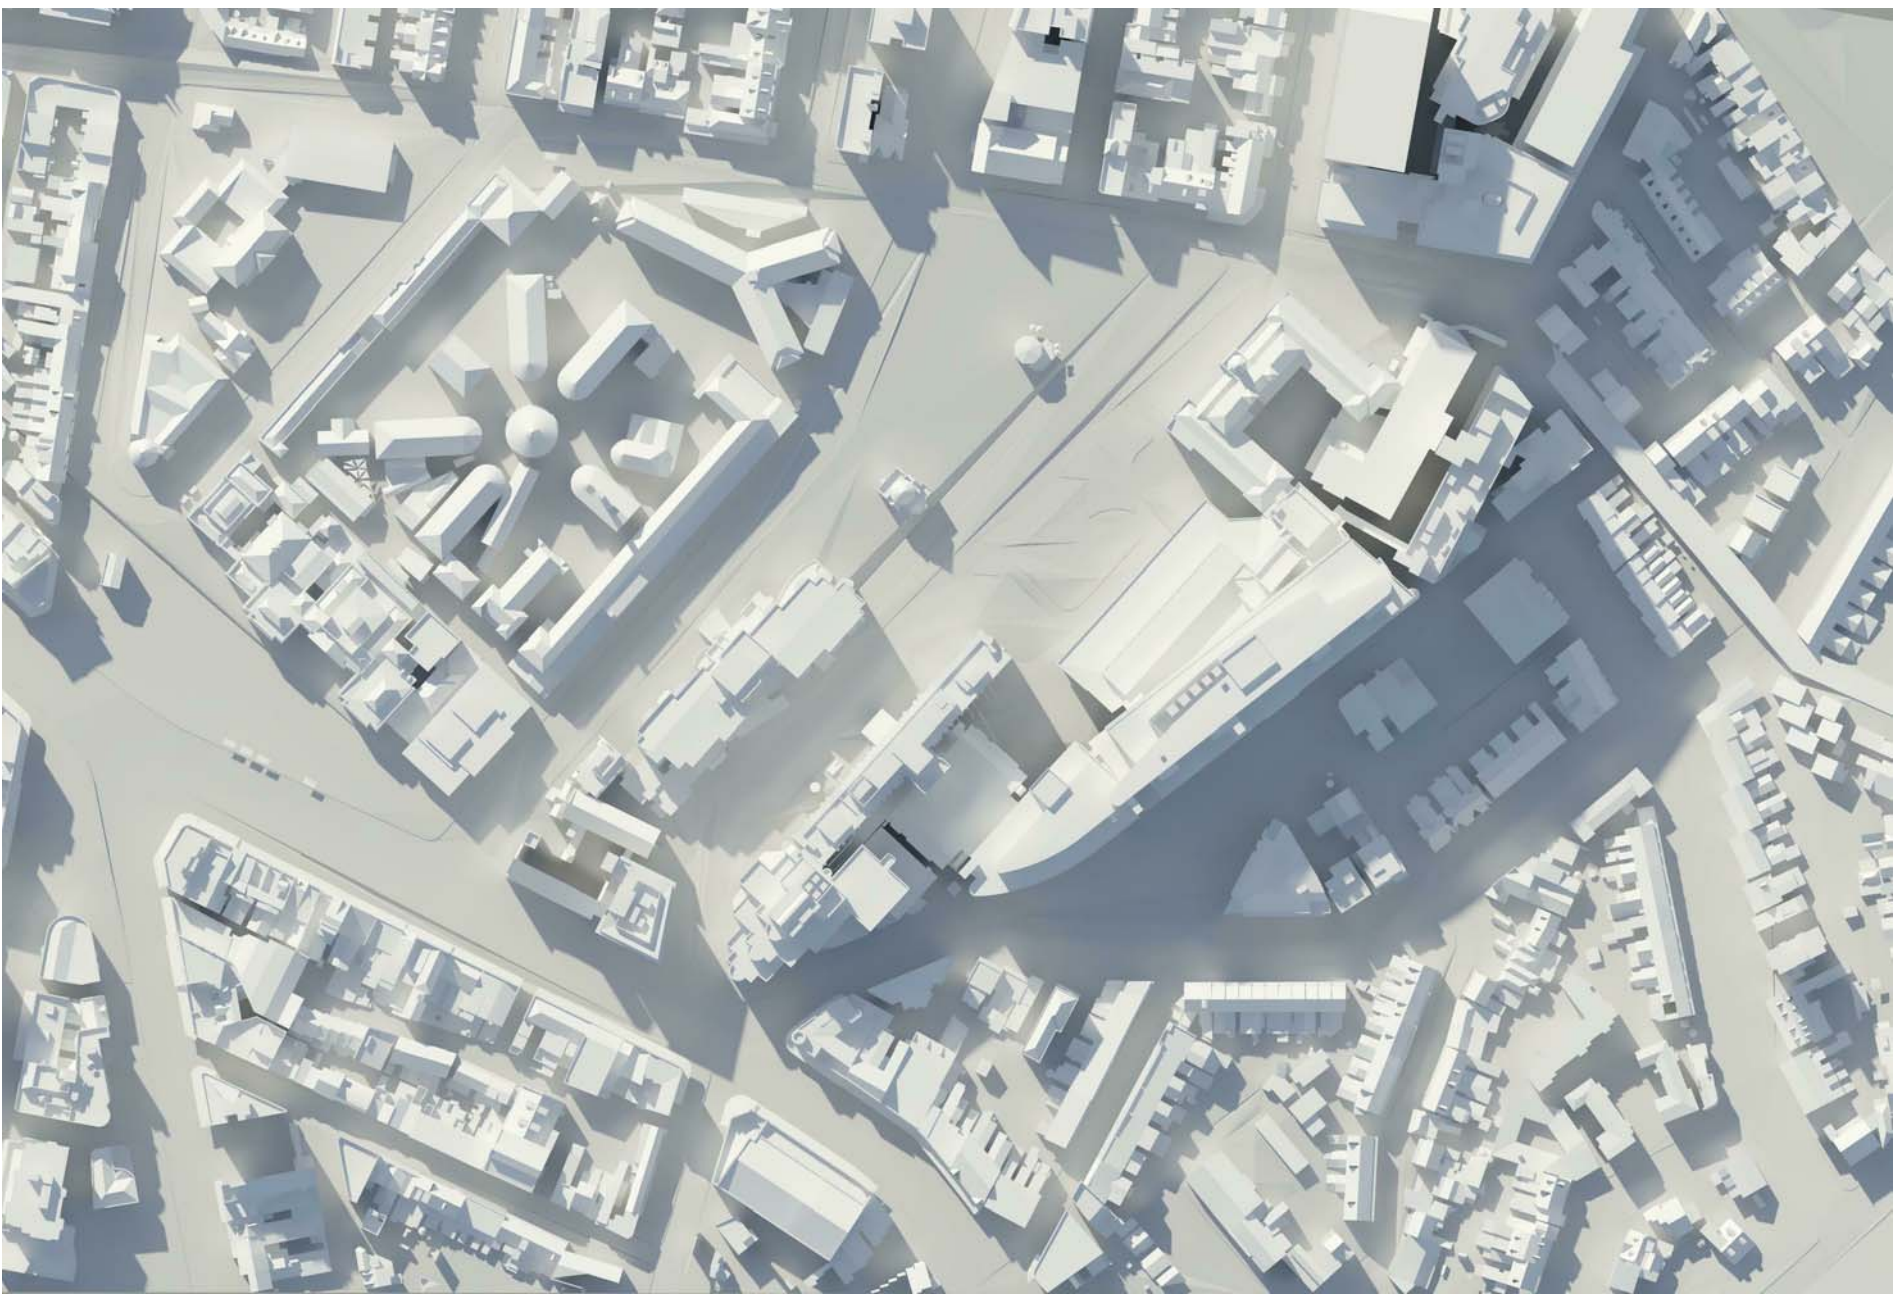


WINTER SOLSTICE - 14:00 PM


SHADOW ANALYSIS FOR 21ST JUNE - PROPOSED

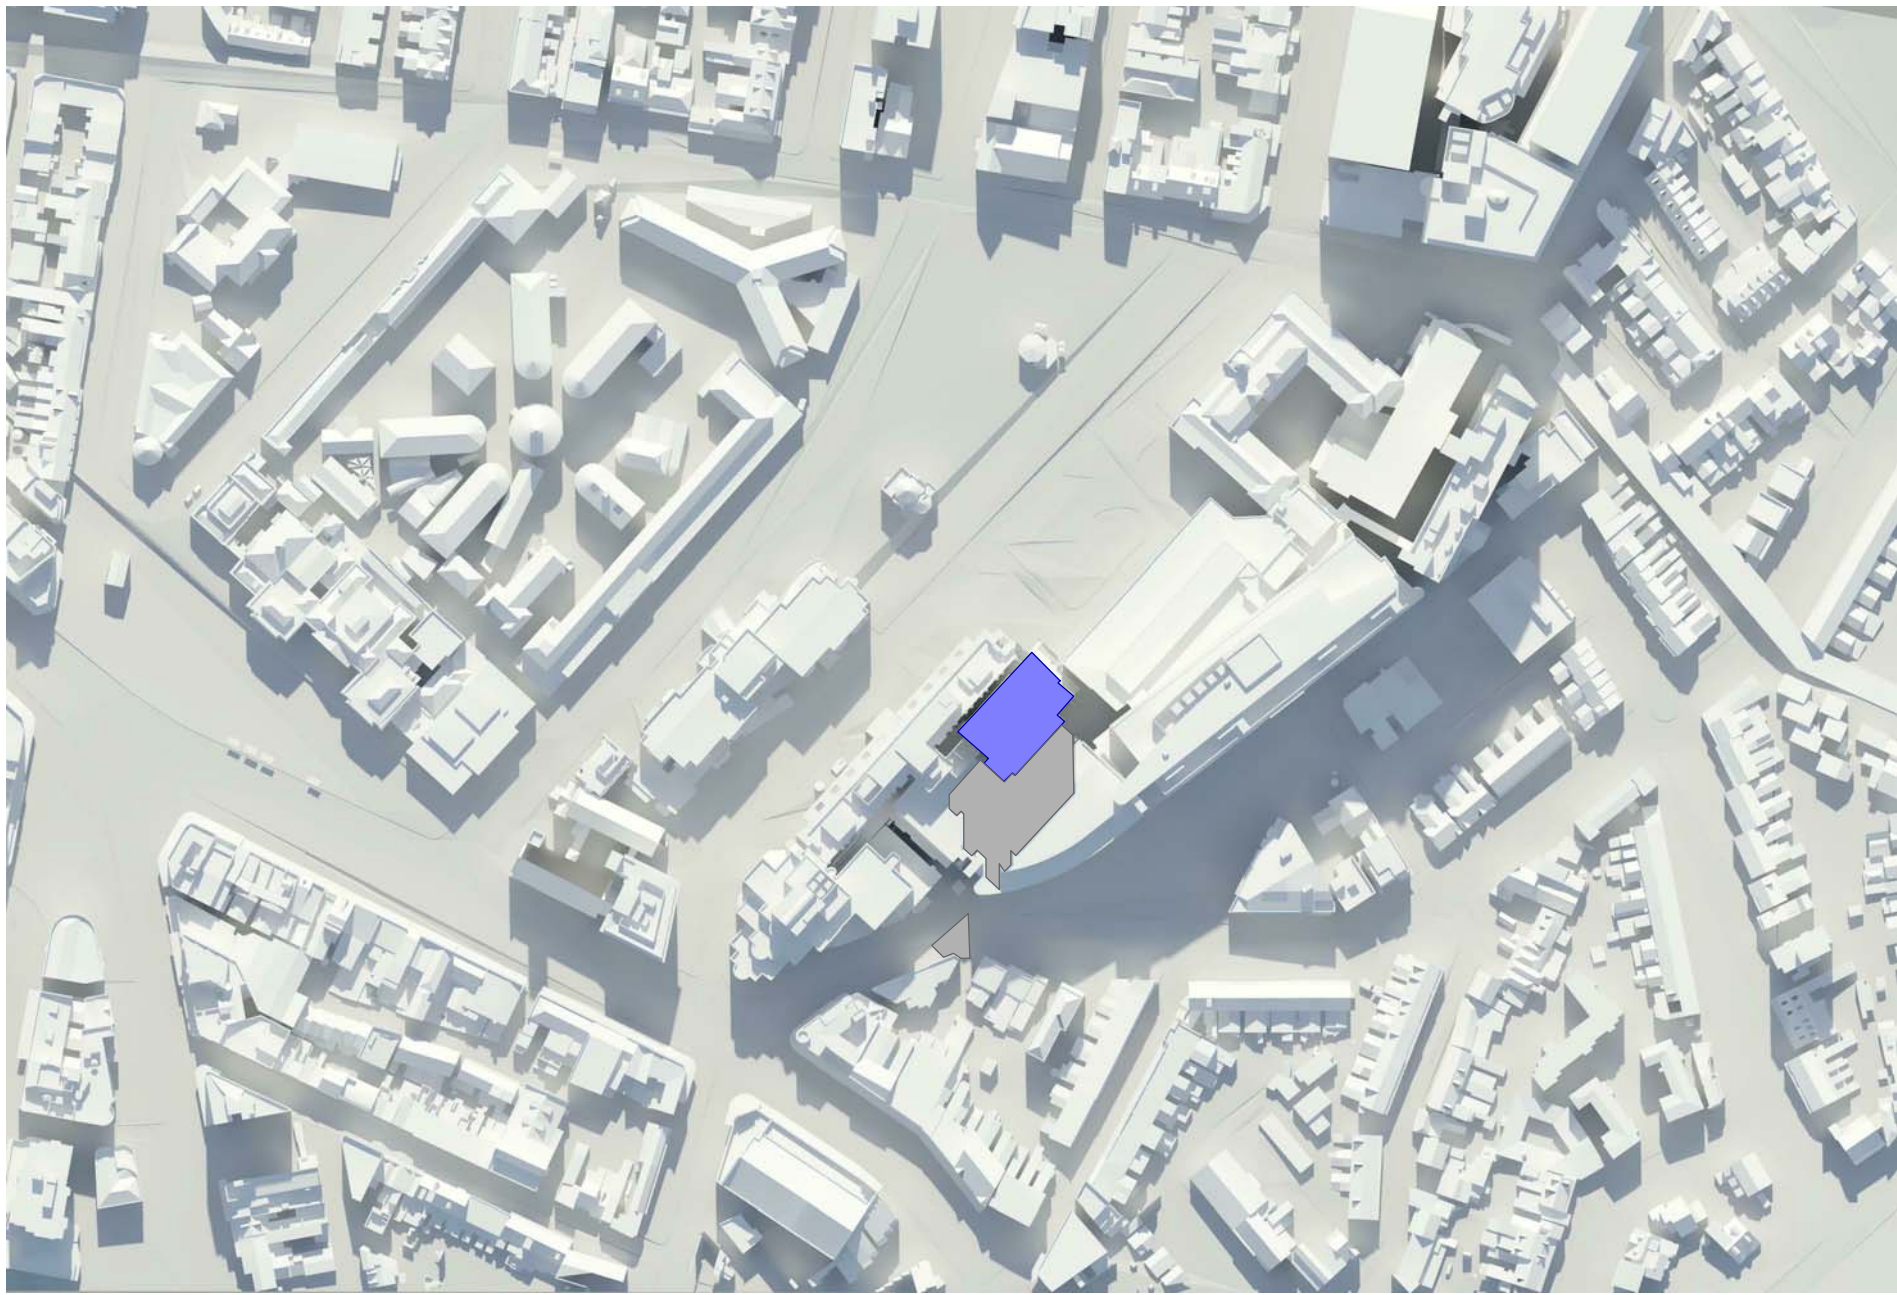

WINTER SOLSTICE - 12:00 PM

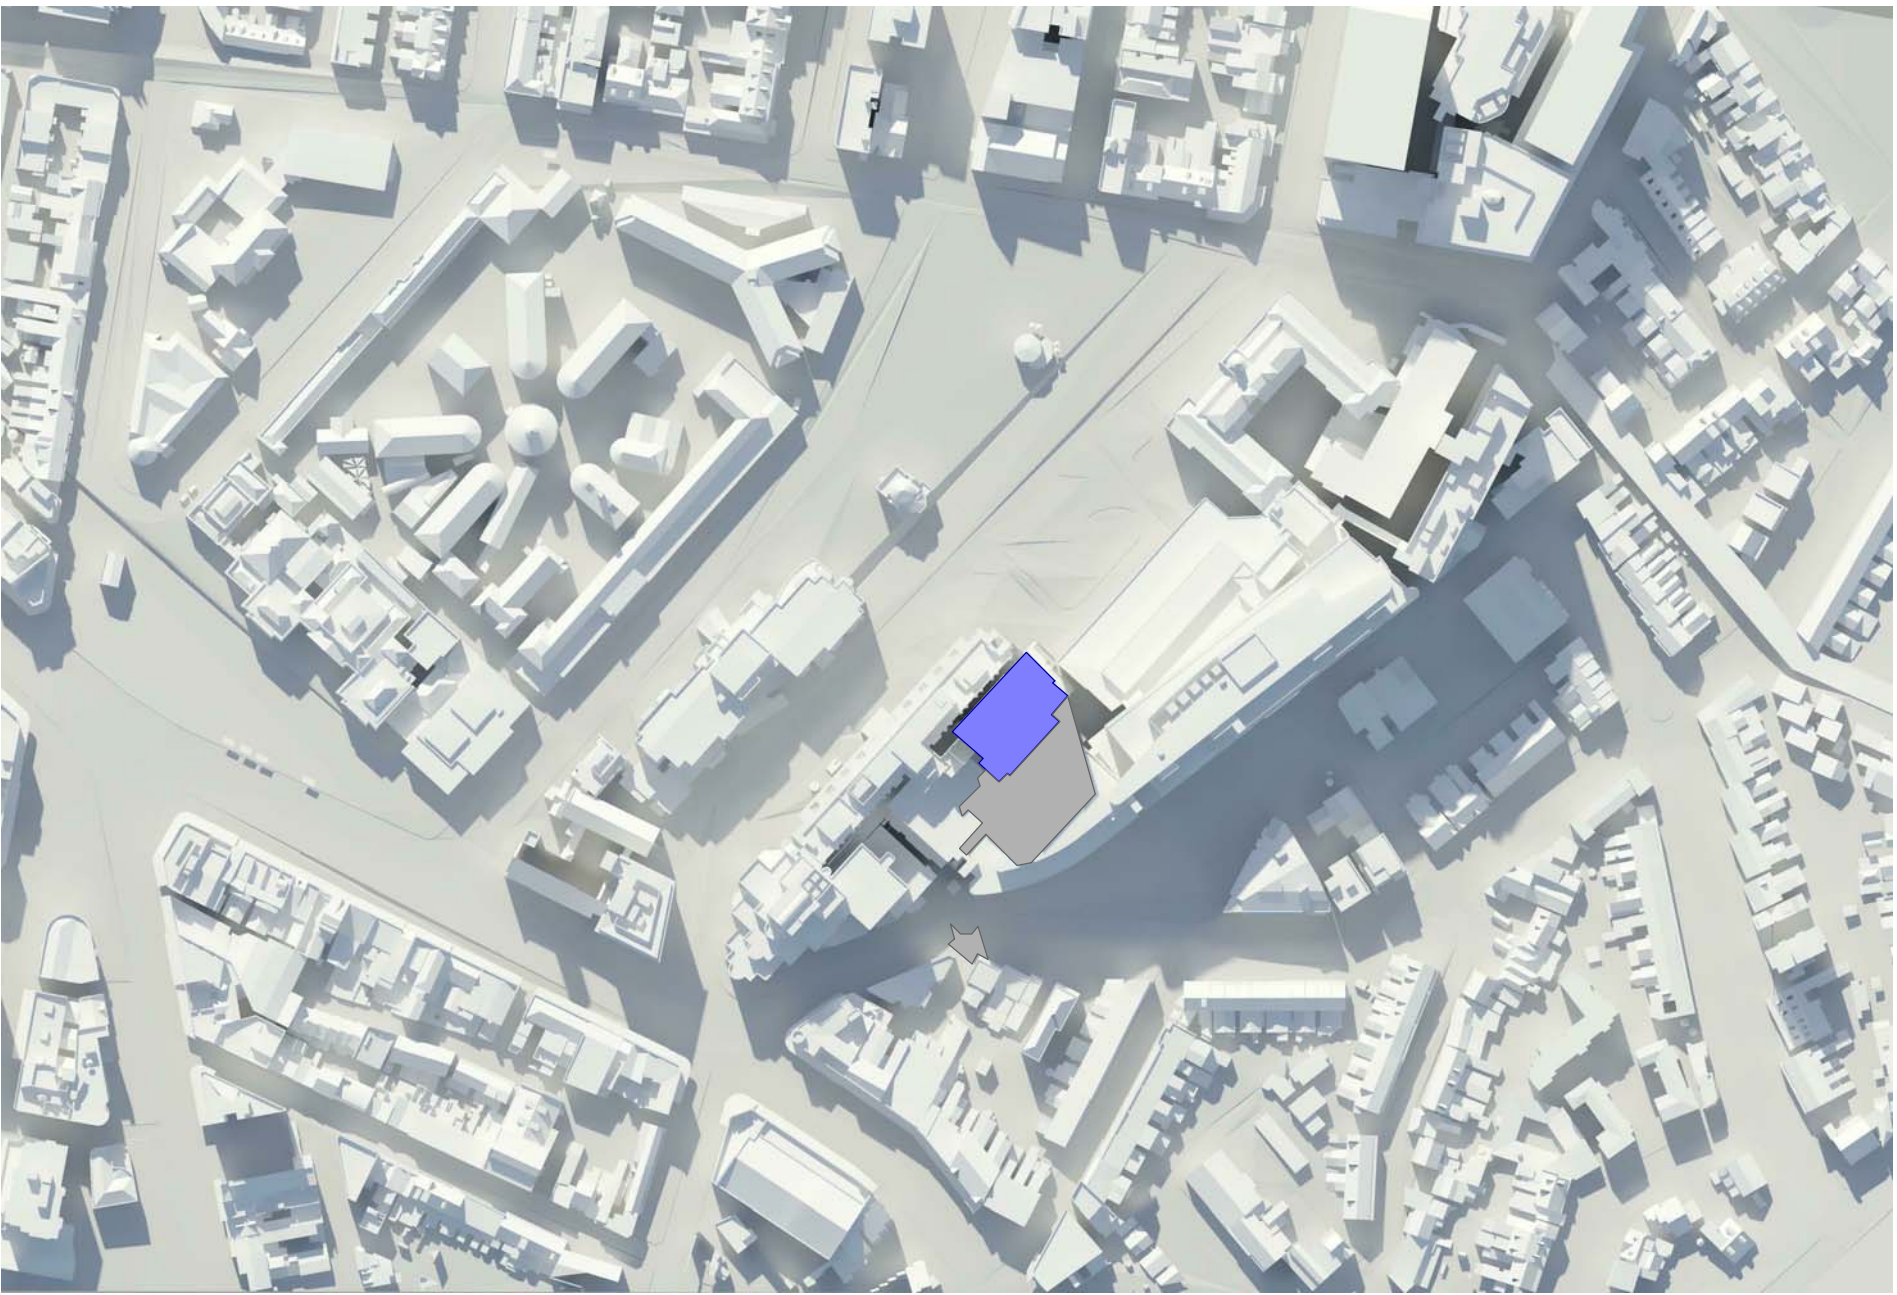

WINTER SOLSTICE - 13:00 PM

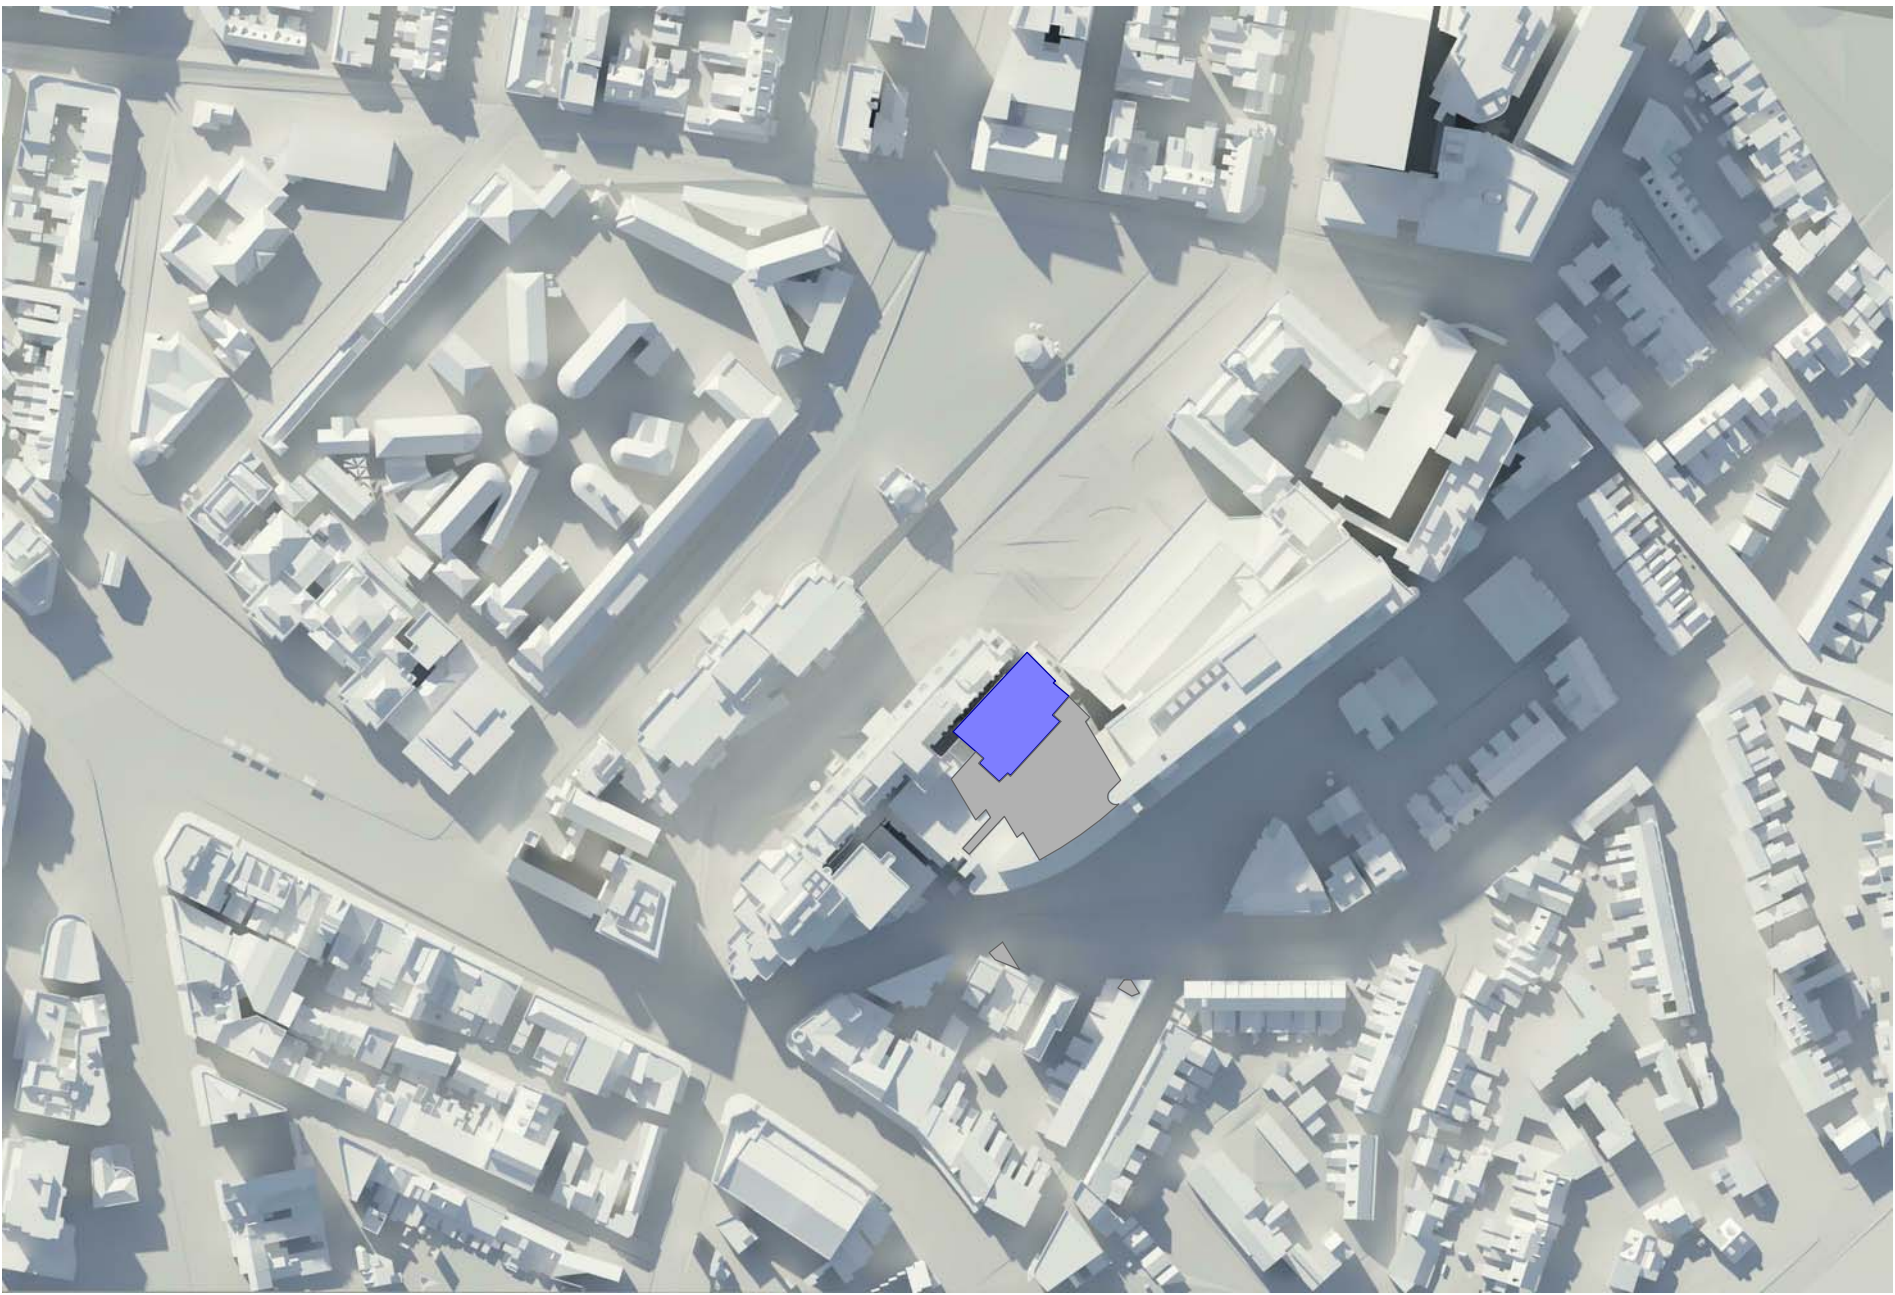

WINTER SOLSTICE - 14:00 PM

PROPOSED NEW EAST WING
ADDITIONAL SHADOW

HASSELL

Revision	
A	DRAFT DA ISSUE
B	SSDA ISSUE
C	SSDA ISSUE
D	SSDA ISSUE

Date
12/12/14
16/01/15
30/01/15
13/02/15

Scale
NOT TO SCALE

Client
ST VINCENT'S
HEALTHCARE LTD

Project Name
ST VINCENT'S PRIVATE
HOSPITAL SYDNEY
REDEVELOPMENT

Status
DEVELOPMENT
APPLICATION

Drawing
DA-05-005
Level
LX
Region
X

SHADOW ANALYSIS 5



ST VINCENT'S
PRIVATE HOSPITAL
SYDNEY

CONDUCTED BY THE SISTERS OF CHARITY OF AUSTRALIA