





Graphic Layout

Scale 1:25

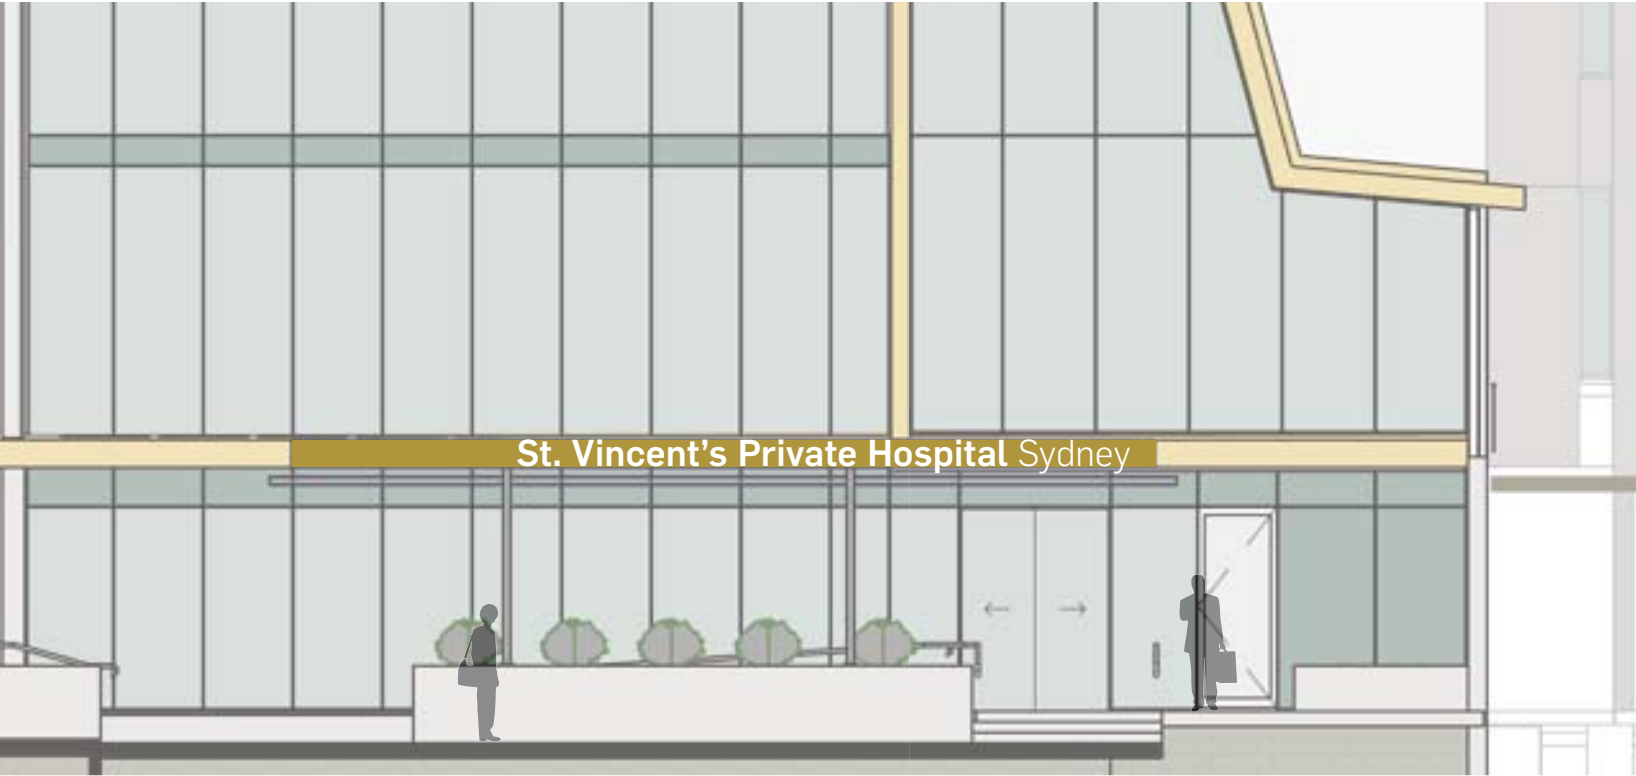

FRONT VIEW

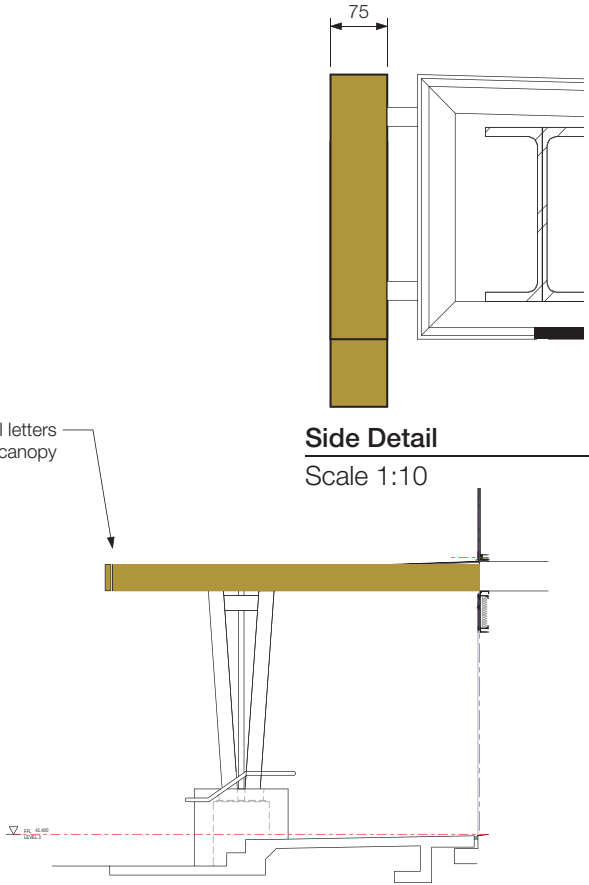

SIDE VIEW

Unless otherwise noted all dimensions in millimetres. Use figured dimensions in preference to scaling. Contractor to confirm all dimensions and details on site prior to manufacture.

Attention
Due to this reproduction process the colours in this image are not exact representations of the final product.

- Construction Details**
1. Fabricated individual letters fixed to front face of canopy.
 2. Internally illuminated.
 3. Fixed to face of canopy with spacers.

Graphics Detail
FONT
Flama Medium

SIZE
350mm cap X height

COLOUR
Faces = Opal (white)
Returns = Painted Gold finish to match canopy face

Typical Elevation

Scale 1:100



NOTES 1. DO NOT SCALE DRAWINGS. WRITTEN DIMENSIONS GOVERN. 2. ALL DIMENSIONS ARE IN MILLIMETRES UNLESS NOTED OTHERWISE. 3. ALL DIMENSIONS SHALL BE VERIFIED ON SITE BEFORE PROCEEDING WITH THE WORK. HASSELL SHALL BE NOTIFIED IN WRITING OF ANY DISCREPANCIES. 4. THIS DRAWING MUST BE READ IN CONJUNCTION WITH ALL RELEVANT CONTRACTS, SPECIFICATIONS, REPORTS AND DRAWINGS.	
---	--	--	