



FACADE MATERIALS LEGEND


- 1 PANEL SYSTEM
- 2 FULL HEIGHT GLAZING
- 3 BRICK
- 4 CONCRETE
- 5 METAL MESH
- 6 BLOCK WORK
- 7 PLANT LOUVRES
- 8 COLOURBOND

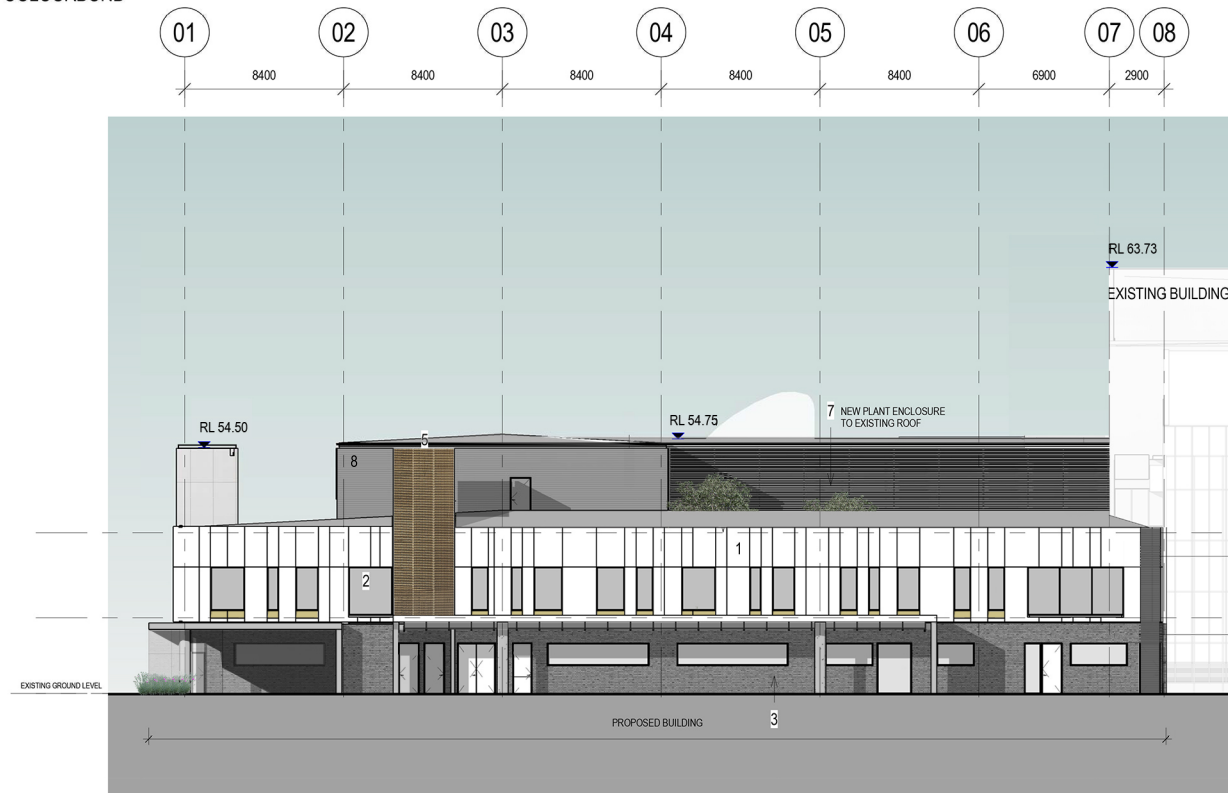

1 WEST ELEVATION
1:200

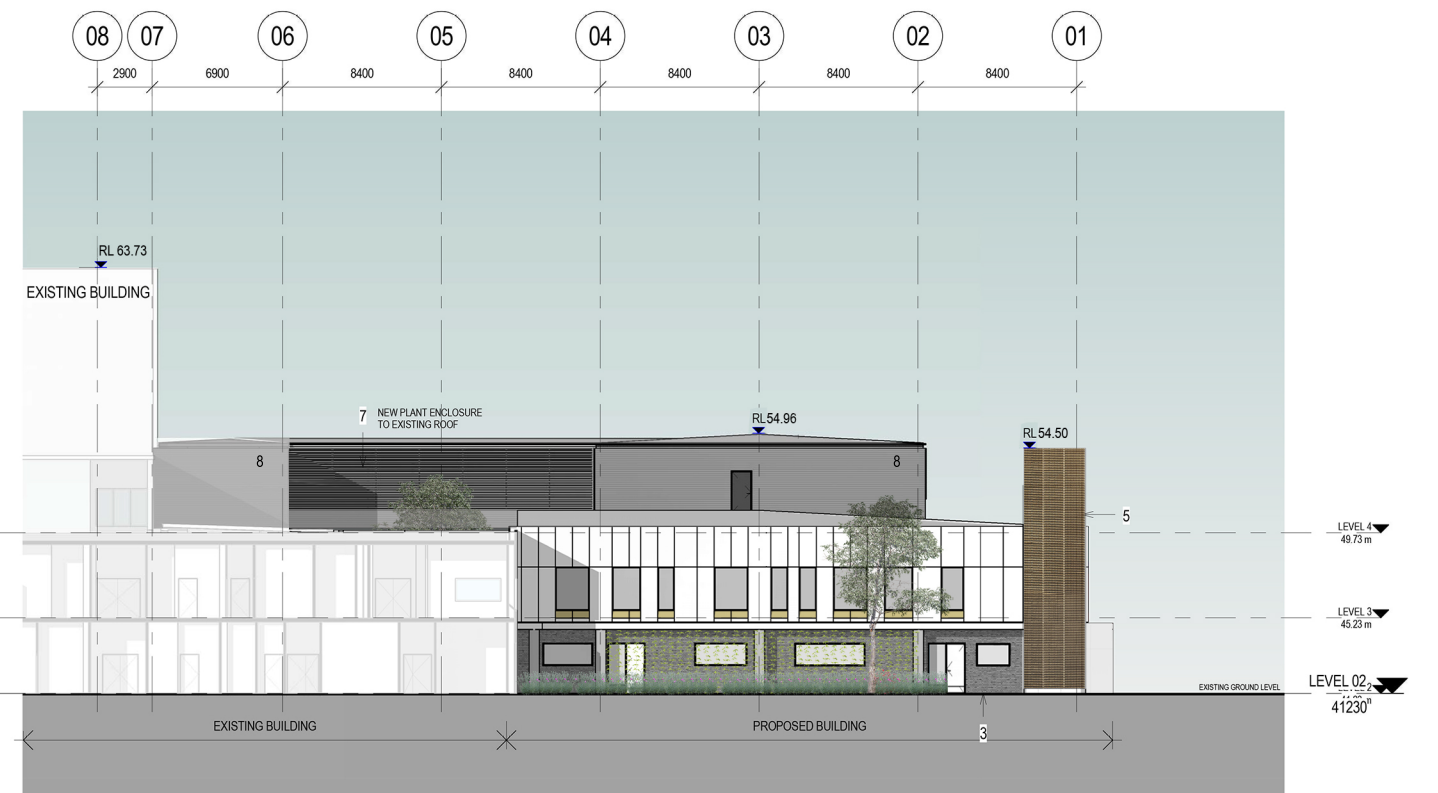

2 EAST ELEVATION
1:200

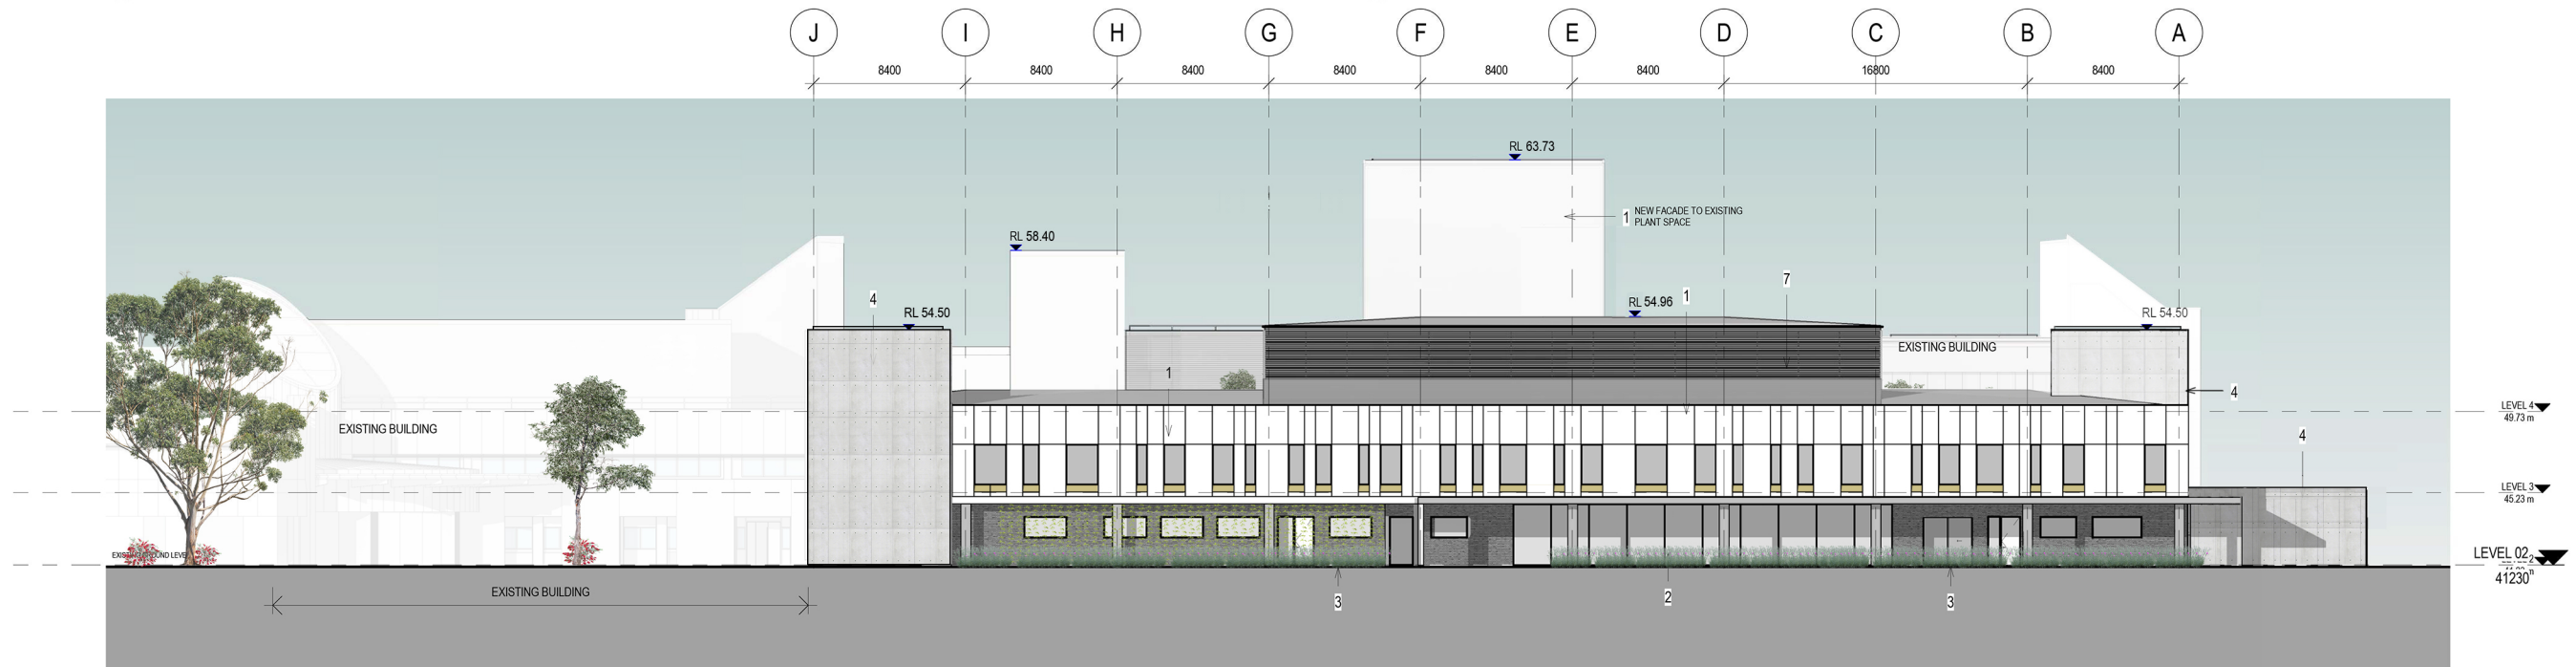

3 NORTH ELEVATION
1:200