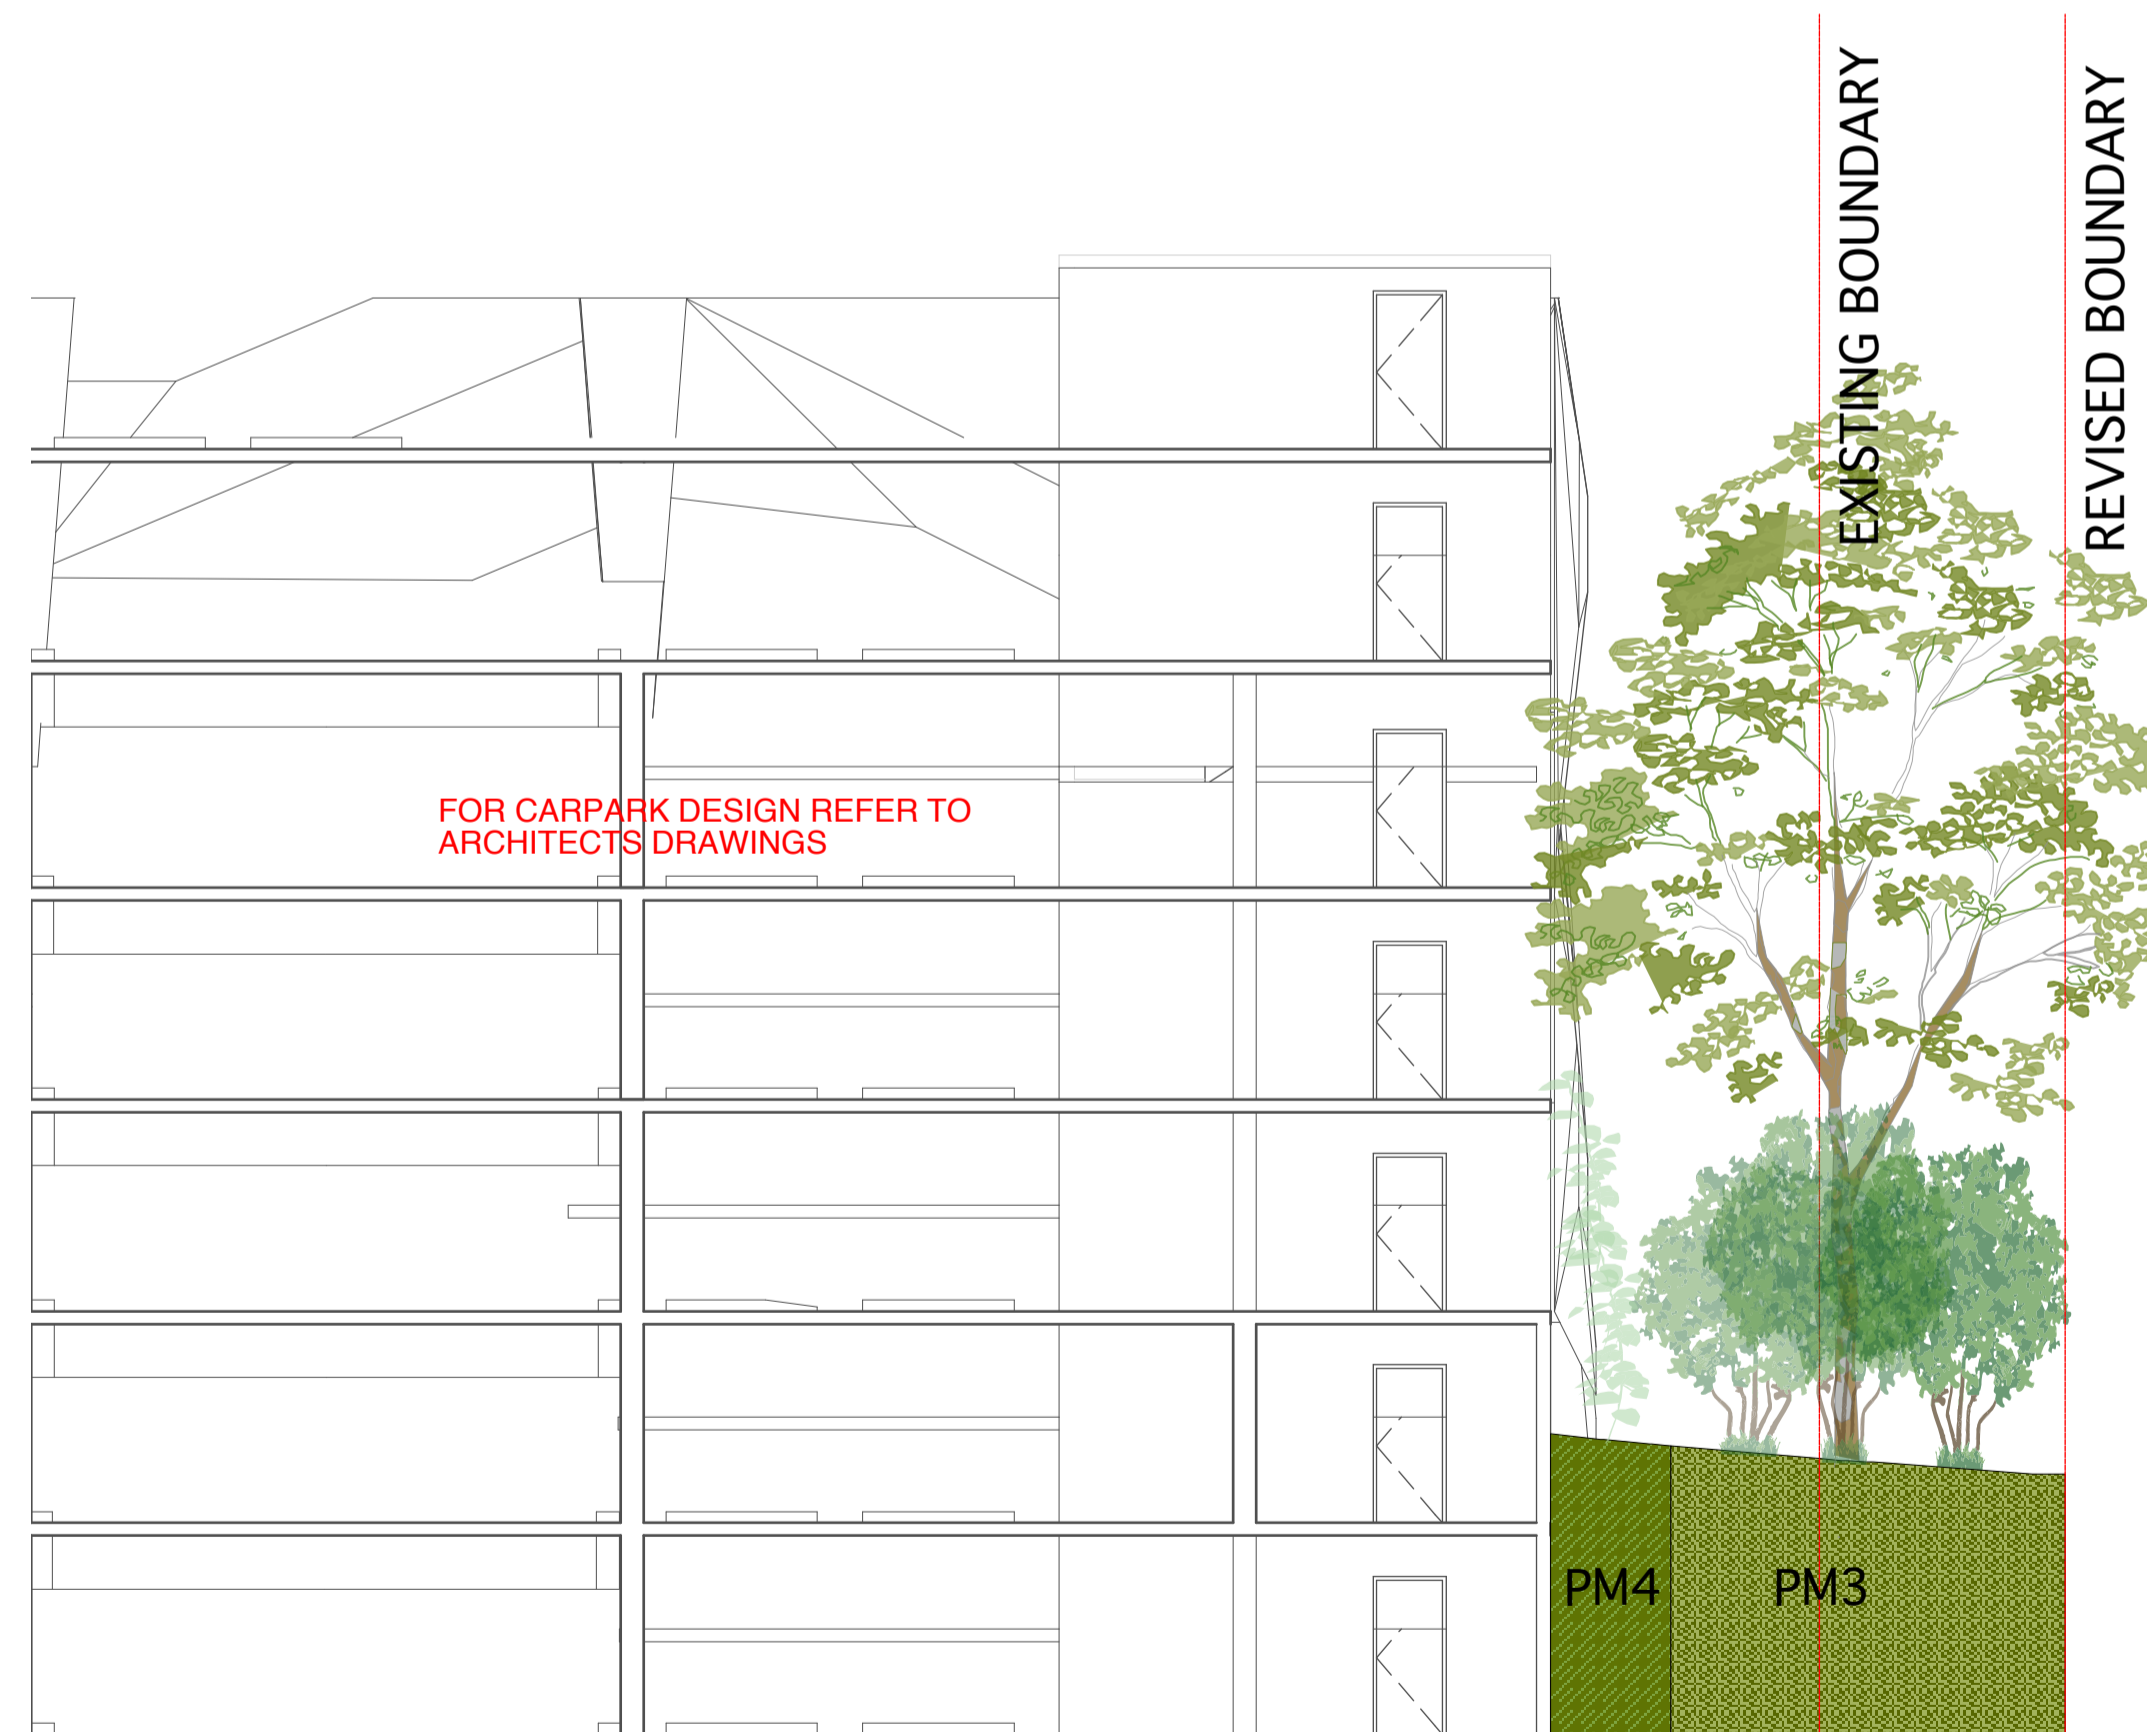
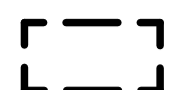
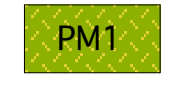
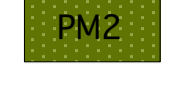

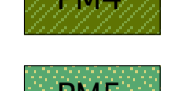

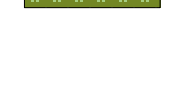


1 Narrow Side (East)  
Section: 1:100




2 Narrow Side (West)  
Section: 1:100

**LEGEND**

-  Building Line
- Planted Areas (refer planting palette)
-  PM1 Groundcovers
-  PM2 Shaded Grasses
-  PM3 Shrubs and Medium Trees
-  PM4 Climbers and Creepers
-  PM5 Slope Stabilising
-  PM6 Exposed Grasses

NOT FOR CONSTRUCTION

|   |          |  |            |
|---|----------|--|------------|
| REVISION #  | DATE     | REVISION NOTE  | BY         |
|   | 08/12/14 | REVISED VIA LANDSCAPE PLANS  | AG         |
| NOTES   |          |  |            |
| DRAFT   |          |  |            |
| PROJECT   |          |  |            |
| Lismore Hospital Carpark  |          |  |            |
| ADDRESS   |          |  |            |
| Uralba and Dalziell Street  |          |  |            |
| CLIENT  |          |  |            |
| Health Infrastructure   |          |  |            |
| DRAWING   |          |  |            |
| Landscape Sections (Narrow side)  |          |  |            |
| PREPARED FOR:   |          | PREPARED BY:   |            |
|  <b>Health Infrastructure</b><br>HEALTH INFRASTRUCTURE<br>Level 6/ 77 Pacific Highway<br>North Sydney NSW 1585<br>PO BOX 1060 North Sydney NSW |          | <b>SPACKMAN MOSSOP and MICHAELS</b><br>SPACKMAN MOSSOP MICHAELS<br>3 OXFORD ST. PADDINGTON NSW<br>PO BOX 880 DARLINGHURST NSW 1500 |            |
| PROJECT #   | 14065    | SCALE @ A1   | 1:100      |
| DATE  | 08/12/14 | SCALE @ xx   |            |
| PLOT DATE   | -        | DWG #  | REVISION   |
| DRAWN   | AG       | CHKD   | MS         |
|   |          |  | <b>L06</b> |

Lismore Hospital Carpark

Health Infrastructure

# LISMORE HOSPITAL CARPARK

## Planting Treatments

### PM1- Ground Covers



|                  |                                 |
|------------------|---------------------------------|
| Latin Name       | <i>Pseuderanthemum variable</i> |
| Common Name      | Pastel Flower                   |
| Mature Height    | 15-30 cm                        |
| Spread           | To 3 metres                     |
| Flowering period | Dec-May                         |

|                  |                           |
|------------------|---------------------------|
| Latin Name       | <i>Grevillea poorinda</i> |
| Common Name      | Royal Mantle              |
| Mature Height    | To 2 metres               |
| Spread           | To 6 metres               |
| Flowering period | Most of the year          |

|                  |                            |
|------------------|----------------------------|
| Latin Name       | <i>Austromyrtus dulcis</i> |
| Common Name      | Midgenberry                |
| Mature Height    | 40 cm                      |
| Spread           | 1.4 metres                 |
| Flowering period | fruits                     |

### PM4- Climbers



|                  |                     |
|------------------|---------------------|
| Latin Name       | <i>Ficus pumila</i> |
| Common Name      | Climbing Fig        |
| Mature Height    | 2.5 to 4 metres     |
| Spread           | 1.5 metres          |
| Flowering period | Spring-Summer       |

|                  |                              |
|------------------|------------------------------|
| Latin Name       | <i>Hardenbergia violacea</i> |
| Common Name      | Happy Wanderer               |
| Mature Height    | 2.5 to 4 metres              |
| Spread           | 1.5 metres                   |
| Flowering period | Aug-Nov                      |

|                  |                                    |
|------------------|------------------------------------|
| Latin Name       | <i>Trachelospermum jasminoides</i> |
| Common Name      | Star Jasmin                        |
| Mature Height    | 2 to 3 metres                      |
| Spread           | 1.5 metres                         |
| Flowering period | Nov-Mar                            |

### PM2- Shaded Grasses



|                  |                           |
|------------------|---------------------------|
| Latin Name       | <i>Dianella tasmanica</i> |
| Common Name      | TasRed Dianella           |
| Mature Height    | To 1 metre                |
| Spread           | To 1 metre                |
| Flowering period | Spring-Summer             |

|                  |                         |
|------------------|-------------------------|
| Latin Name       | <i>Alpinia caerulea</i> |
| Common Name      | Native Ginger           |
| Mature Height    | To 3 metre              |
| Spread           | To 3 metre              |
| Flowering period | -                       |

|                  |                             |
|------------------|-----------------------------|
| Latin Name       | <i>Crinum pendunculatum</i> |
| Common Name      | Swamp Lily                  |
| Mature Height    | 2-3 metre                   |
| Spread           | To 3 metre                  |
| Flowering period | -                           |

|                  |                            |
|------------------|----------------------------|
| Latin Name       | <i>Philodendron xanadu</i> |
| Common Name      | Xanadu                     |
| Mature Height    | To 1 metre                 |
| Spread           | To 1 metre                 |
| Flowering period | -                          |

|                  |                                |
|------------------|--------------------------------|
| Latin Name       | <i>Asplenium australasicum</i> |
| Common Name      | Bird's Nest                    |
| Mature Height    | To 1 metre                     |
| Spread           | To 1 metre                     |
| Flowering period | -                              |

### PM5 - Slope Stabilising Planting



|                  |                            |
|------------------|----------------------------|
| Latin Name       | <i>Rhagodia spinescens</i> |
| Common Name      | Aussie 'flat bush'         |
| Mature Height    | 30-50 cm                   |
| Spread           | To 1-2 metre               |
| Flowering period | -                          |

|                  |                           |
|------------------|---------------------------|
| Latin Name       | <i>Grevillea poorinda</i> |
| Common Name      | Royal Mantle              |
| Mature Height    | To 2 metre                |
| Spread           | To 6 metre                |
| Flowering period | Most of the year          |

|                  |                              |
|------------------|------------------------------|
| Latin Name       | <i>Hardenbergia violacea</i> |
| Common Name      | Happy Wanderer               |
| Mature Height    | 2.5 to 4 metres              |
| Spread           | 1.5 metres                   |
| Flowering period | Aug-Nov                      |

|                  |                                     |
|------------------|-------------------------------------|
| Latin Name       | <i>Westringia fruticosa Mundi</i> ™ |
| Common Name      | Coastal Rosemary                    |
| Mature Height    | 0.4 to 0.75 metres                  |
| Spread           | 1.5 metres                          |
| Flowering period | Most of the year                    |

### PM3- Shrubs and Medium Trees



|                  |                               |
|------------------|-------------------------------|
| Latin Name       | <i>Waterhousia floribunda</i> |
| Common Name      | Weeping Lilly Pilly           |
| Mature Height    | To 1 metre                    |
| Spread           | To 1 metre                    |
| Flowering period | Spring-Summer                 |

|                  |                            |
|------------------|----------------------------|
| Latin Name       | <i>Hymenosporum flavum</i> |
| Common Name      | Native Frangipani          |
| Mature Height    | To 3 metre                 |
| Spread           | To 3 metre                 |
| Flowering period | -                          |

|                  |                              |
|------------------|------------------------------|
| Latin Name       | <i>Commersonia bartramia</i> |
| Common Name      | Brown Kurrajong              |
| Mature Height    | To 20 metre                  |
| Spread           | To 8 metre                   |
| Flowering period | Dec-Feb                      |

|                  |                                     |
|------------------|-------------------------------------|
| Latin Name       | <i>Glochidion ferdinandii</i>       |
| Common Name      | Cheese Tree fruit                   |
| Mature Height    | To 8 metre                          |
| Spread           | To 3 metre                          |
| Flowering period | All year round - also fruit bearing |

|                  |                                     |
|------------------|-------------------------------------|
| Latin Name       | <i>Litsea australis</i>             |
| Common Name      | Southern Brown Bolly Gum            |
| Mature Height    | To 8 metre                          |
| Spread           | To 3 metre                          |
| Flowering period | All year round - also fruit bearing |

### PM6- Exposed Grasses



|                  |                           |
|------------------|---------------------------|
| Latin Name       | <i>Dianella tasmanica</i> |
| Common Name      | TasRed Dianella           |
| Mature Height    | To 1 metre                |
| Spread           | To 1 metre                |
| Flowering period | Spring-Summer             |

|                  |                                       |
|------------------|---------------------------------------|
| Latin Name       | <i>Lomandra longifolia Katrinus</i> ™ |
| Common Name      | Spiny-head Mat-rush                   |
| Mature Height    | To 1 metre                            |
| Spread           | To 1 metre                            |
| Flowering period | -                                     |

|                  |                                     |
|------------------|-------------------------------------|
| Latin Name       | <i>Westringia fruticosa Mundi</i> ™ |
| Common Name      | Coastal Rosemary                    |
| Mature Height    | 0.4 to 0.75 metres                  |
| Spread           | 1.5 metres                          |
| Flowering period | Most of the year                    |

|  |          |  |          |
|--|----------|--|----------|
| REVISION #   | DATE     | REVISION NOTE  | BY       |
|  | 08/12/14 | REVISED VIA LANDSCAPE PLANS  | AG       |
| NOTES  |          |  |          |
| DRAFT  |          |  |          |
| PROJECT  |          |  |          |
| Lismore Hospital Carpark   |          |  |          |
| ADDRESS  |          |  |          |
| Uralba and Dalziell Street   |          |  |          |
| CLIENT   |          |  |          |
| Health Infrastructure  |          |  |          |
| DRAWING  |          |  |          |
| Landscape Planting Palette - Planting Treatments                             |          |  |          |
| PREPARED FOR:  |          | PREPARED BY:   |          |
| NSW GOVERNMENT Health Infrastructure   |          | SPACKMAN MOSSOP AND MICHAELS   |          |
| HEALTH INFRASTRUCTURE<br>Level 6/77 Pacific Highway<br>North Sydney NSW 1585 |          | SPACKMAN MOSSOP & MICHAELS<br>3 CONCORD ST. PADDINGTON NSW<br>PO BOX 880 SABLEGURST NSW 1580 |          |
| PROJECT #  | 14065    | SCALE @ A1   |          |
| DATE   | 08/12/14 | SCALE @ xx   |          |
| PLOT DATE  | -        | DWG #  | REVISION |
| DRAWN  | AG       | CHKD   | MS       |
|  |          |  | L07      |

# LISMORE HOSPITAL CARPARK

## Individual Specimen Planting

### Native Specimen Planting



|                  |                      |
|------------------|----------------------|
| Latin Name       | <i>Ficus obliqua</i> |
| Common Name      | Small-leaved fig     |
| Mature Height    | To 40 metres         |
| Spread           | To 40 metres         |
| Flowering period | fruits               |



|                  |                             |
|------------------|-----------------------------|
| Latin Name       | <i>Flindersia australis</i> |
| Common Name      | Australian Teak             |
| Mature Height    | To 40 metres                |
| Spread           | To 40 metres                |
| Flowering period | mainly spring               |



|                  |                              |
|------------------|------------------------------|
| Latin Name       | <i>Lophostemon confertus</i> |
| Common Name      | Brush Box                    |
| Mature Height    | To 30 metres                 |
| Spread           | To 20 metres                 |
| Flowering period | Oct-Dec                      |



|                  |                           |
|------------------|---------------------------|
| Latin Name       | <i>Eucalyptus robusta</i> |
| Common Name      | Swamp Mahogany            |
| Mature Height    | To 25 metres              |
| Spread           | To 15 metres              |
| Flowering period | -                         |




|                  |                                |
|------------------|--------------------------------|
| Latin Name       | <i>Eucalyptus tereticornis</i> |
| Common Name      | Forest Red Gum                 |
| Mature Height    | 40 metres                      |
| Spread           | 25 metres                      |
| Flowering period | -                              |



|                  |                            |
|------------------|----------------------------|
| Latin Name       | <i>Syzygium luehmannii</i> |
| Common Name      | Small-leaved lilly pilly   |
| Mature Height    | 20 metres                  |
| Spread           | 12 metres                  |
| Flowering period | -                          |

SPACKMAN MOSSOP AND MICHAELS

|  |          |  |            |
|--|----------|--|------------|
| REVISION #   | DATE     | REVISION NOTE  | BY         |
|  | 08/12/14 | REVISED VIA LANDSCAPE PLANS  | AG         |
| NOTES  |          |  |            |
| DRAFT  |          |  |            |
| PROJECT  |          |  |            |
| Lismore Hospital Carpark   |          |  |            |
| ADDRESS  |          |  |            |
| Uralba and Dalziell Street   |          |  |            |
| CLIENT   |          |  |            |
| Health Infrastructure  |          |  |            |
| DRAWING  |          |  |            |
| Landscape Planting Palette - Specimen Planting   |          |  |            |
| PREPARED FOR:  |          | PREPARED BY:   |            |
|  <b>NSW</b> Health Infrastructure<br>HEALTH INFRASTRUCTURE<br>Level 6/77 Pacific Highway<br>North Sydney NSW 1585<br>PO BOX 1060 North Sydney NSW |          |  <b>SPACKMAN MOSSOP AND MICHAELS</b><br>SPACKMAN MOSSOP & MICHAELS<br>3 OXFORD ST. PADDINGTON NSW<br>PO BOX 880 GARDINGBURST NSW 1300 |            |
| PROJECT #  | 14065    | SCALE @ A1   |            |
| DATE   | 08/12/14 | SCALE @ xx   |            |
| PLOT DATE  | -        | DWG #  | REVISION   |
| DRAWN  | AG       | CHKD   | MS         |
|  |          |  | <b>L08</b> |

Lismore Hospital Carpark

Health Infrastructure