



# APPENDIX E


Legend

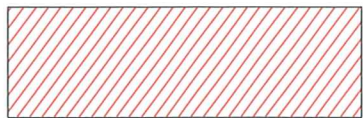


Roofs and Concrete Aprons = 51507sq.m

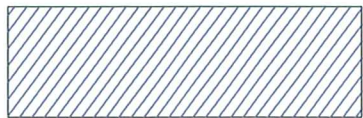


Unsealed roads and Platforms = 22,690sq.m

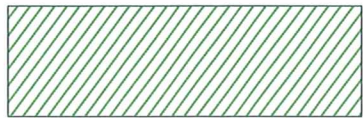

Pervious = 61,490 sq.m

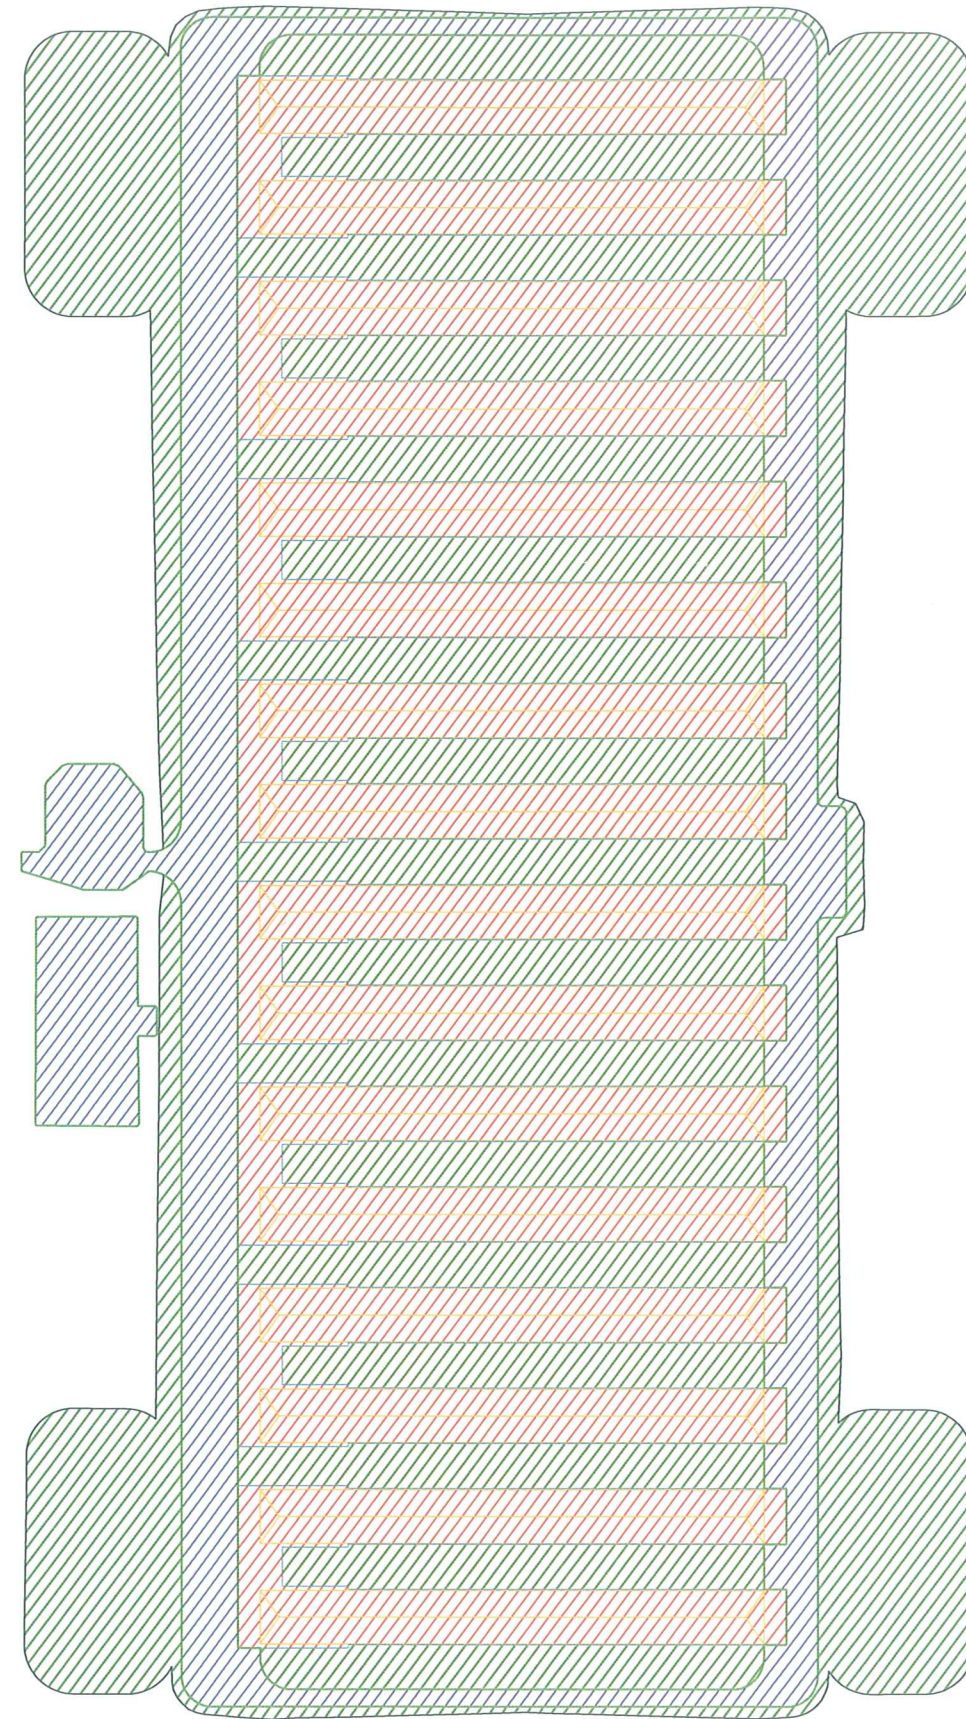

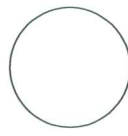								Copyright This drawing remains the property of Lance Ryan Consulting Engineers Pty Ltd. It may only be used for the purpose for which it was commissioned & in accordance with the terms of engagements for that commission. Unauthorised use of this drawing is prohibited		 North	<b>LRCE</b> Lance Ryan Consulting Engineers Pty Ltd Consulting Engineers Planners & Managers A.B.N. 53 631 529 091 52 Johnston Street WAGGA WAGGA NSW 2650 P.O. Box 7 WAGGA WAGGA NSW 2650 Ph: (02) 6921 1977 Fax: (02) 6921 7415 EMAIL: lance@lrcce.com.au	Project Proten Chicken Sheds Narrandera		Drawing Title Catchment Area Plan	
1 Issued for Information		21.11.2014	L.V.R.	L.V.R.	L.V.R.	* Drawing Status Warning: Unless there is an authorised Lance Ryan Consulting Engineers Pty. Ltd. signature at * , this drawing is not authorised for issue.		Client Proten Architect / Project Manager				Scales 1:1200		Client Project No.	
Revision	Amendment or reason for issue	Issue date	Drawing completed by	Designed & dwg. checked by	Verified by X = Not verified	Issue authorised (*)			Project Number 14W032		Dwg. No. C01	Sheet 01 of 01	Revision 1		