



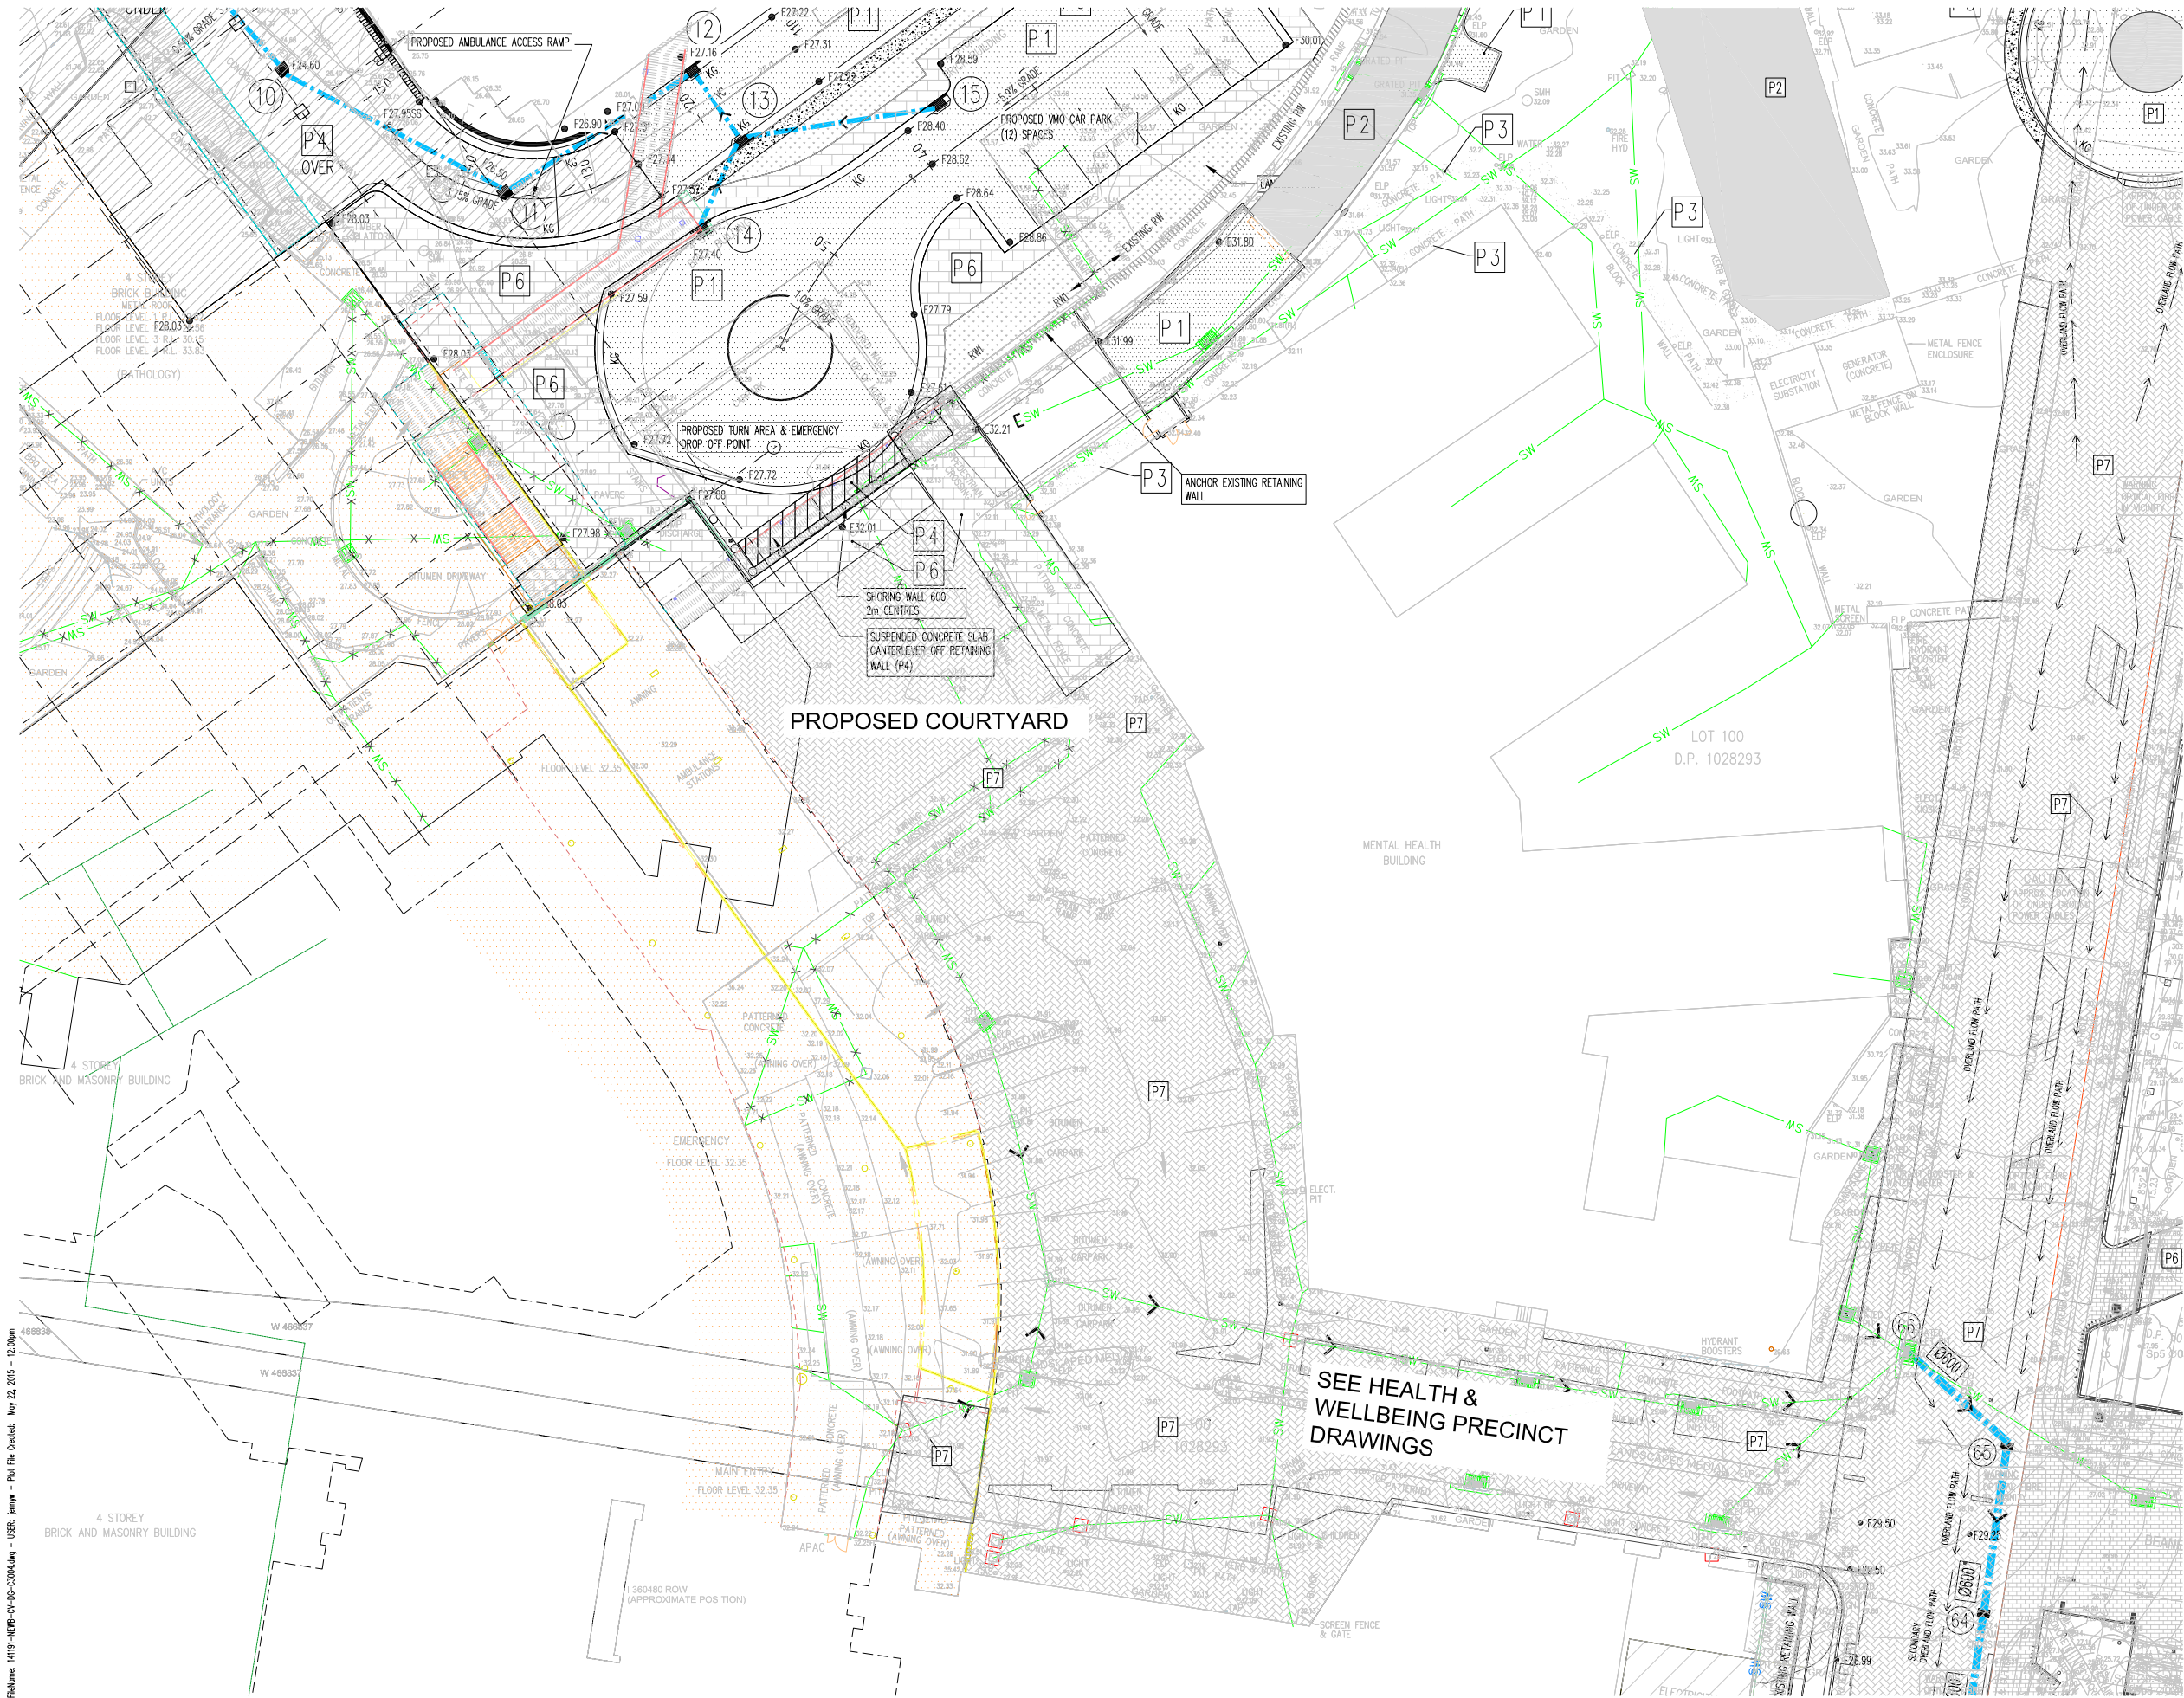

PAVEMENT LEGEND



40mm Thickness asphaltic concrete (AC10) on 200mm Compacted thickness fine crushed rock (DGB20) on 350mm Compacted thickness fine crushed rock (DGS40) on CBR 3% (Assumed - to be confirmed by geotech)

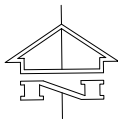

EXISTING PAVEMENT TO REMAIN



EXISTING FOOTPATH TO REMAIN



SUSPENDED SLAB BY STRUCTURAL ENGINEERS



120mm Thickness concrete ($f'_c = 32 \text{ MPa}$) with SL72 fabric (40mm top cover) on 75mm Compacted thickness fine crushed rock (DGB20) on CBR 3% (Assumed - to be confirmed by Geotech)



40mm Thickness concrete segmented pavers or landscaping (200x600 UNO) to landscape architect specification on 25mm Cement mortar on 120mm Thickness concrete ($f'_c = 32 \text{ MPa}$) with SL72 fabric (40mm top cover) on 75mm Compacted thickness fine crushed rock (DGB20) on CBR 3% (Assumed - to be confirmed by Geotech) or suspended slab by structural engineers.



60mm Thickness concrete segmented pavers (300x600 UNO) or landscaping to landscape architect specification on 25mm Cement mortar on 160mm Thickness concrete ($f'_c = 32 \text{ MPa}$) with SL72 fabric (40mm top cover) on 75mm Compacted thickness fine crushed rock (DGB20) on CBR 3% (Assumed - to be confirmed by Geotech) or suspended slab by structural engineers.

Reference: 141191-NEWB-CV-DG-C3004.dwg - USER: jenny - Plot File Overlaid: May 22, 2015 - 12:00pm

A1 0 1 2 3 4 5 6 7 8 9 10

P5	PRELIMINARY SSD ISSUE	HS	JW	23.01.15					
P4	SD/SSD ISSUE	HS	JW	08.12.14					
P3	PRELIMINARY SCHEMATIC DESIGN	HS	TB	21.11.14	P8	FINAL SD	HS	JW	22.05.15
P2	SSD DRAFT REPORT	HS	JW	18.11.14	P7	SSD ISSUE	HS	AS	09.04.15
P1	PRELIMINARY	SB	DS	31.10.14	P6	SSD ISSUE	HS	JW	06.03.15
Rev	Description	Eng	Draft	Date	Rev	Description	Eng	Draft	Date

Architect
JACOBS



TaylorThomsonWhitting
Consulting Engineers
48 Chandos Street StLeonards NSW 2065
T: +61 2 9439 7288 F: +61 2 9439 3146 ttwsyd@ttw.com.au
Taylor Thomson Whitting (NSW) Pty Ltd A/CN/113 576 377

Project
GOSFORD HOSPITAL
REDEVELOPMENT -
CIVIL SCHEMATIC DESIGN


Sheet Subject
SITeworks PLAN
SHEET 3 OF 4

Scale: A1
1:200
Drawn
DWK
Authorised

Job No
141191-NEWB-CV-DG-C3004
Drawing No
Revision
P8

Plot File Created: May 22, 2015 - 12:00pm

PRELIMINARY

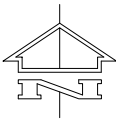

NOTE:
CLEANING & CCTV INVESTIGATION REQUIRED
TO VERIFY COUNCIL STORMWATER PIT & PIPE
CONDITION. ALLOW TO RECONSTRUCT IF ONLY
NECESSARY

PAVEMENT LEGEND

- P1** 40mm Thickness asphaltic concrete (AC10) on
200mm Compacted thickness fine crushed rock (DGB20) on
350mm Compacted thickness fine crushed rock (DGS40) on
CBR 3% (Assumed – to be confirmed by geotech)
- P2** EXISTING PAVEMENT TO
REMAIN
- P3** EXISTING FOOTPATH TO
REMAIN
- P4** SUSPENDED SLAB BY
STRUCTURAL ENGINEERS
- P5** 120mm Thickness concrete ($f_c = 32$ MPa) with SL72
fabric (40mm top cover) on
75mm Compacted thickness fine crushed rock (DGB20)
on
CBR 3% (Assumed – to be confirmed by Geotech)
- P6** 40mm Thickness concrete segmented pavers or landscaping
(200x600 UNO) to landscape architect
specification on
25mm Cement mortar on
120mm Thickness concrete ($f_c = 32$ MPa) with SL72 fabric
(40mm top cover) on
75mm Compacted thickness fine crushed rock (DGB20) on
CBR 3% (Assumed – to be confirmed by Geotech) or
suspended slab by structural engineers.
- P7** 60mm Thickness concrete segmented pavers (300x600 UNO)
or landscaping to landscape architect
specification on
25mm Cement mortar on
160mm Thickness concrete ($f_c = 32$ MPa) with SL72 fabric
(40mm top cover) on
75mm Compacted thickness fine crushed rock (DGB20) on
CBR 3% (Assumed – to be confirmed by Geotech) or
suspended slab by structural engineers.

FileTime: 14191-NEWB-CV-DG-C3005.dwg - USER: jennyw - Plot File Created: May 22, 2015 - 12:03pm

A1 0 1 2 3 4 5 6 7 8 9 10

P5 FINAL SD	HS	JW	22.05.15				
P4 SSD ISSUE	HS	AS	09.04.15				
P3 SSD ISSUE	HS	JW	06.03.15				
P2 PRELIMINARY SSD ISSUE	HS	JW	29.01.15				
P1 PRELIMINARY SSD ISSUE	HS	JW	23.01.15				
Rev Description	Eng	Draft	Date	Rev Description	Eng	Draft	Date

Architect
JACOBS


TaylorThomsonWhitting
Consulting Engineers
48 Chandos Street St Leonards NSW 2065
T: +61 2 9439 7288 F: +61 2 9439 3146 ttwswy@ttw.com.au
Taylor Thomson Whitting (NSW) Pty Ltd A.C.N. 113 578 377

Project
**GOSFORD HOSPITAL
REDEVELOPMENT -
CIVIL SCHEMATIC DESIGN**

Sheet Subject
**SITeworks PLAN
SHEET 4 OF 4**

PRELIMINARY

Scale : A1
1:200
Job No
141191-NEWB-CV-DG-C3005
Drawing No
DWK
Revision
P5
Plot File Created: May 22, 2015 - 12:03pm

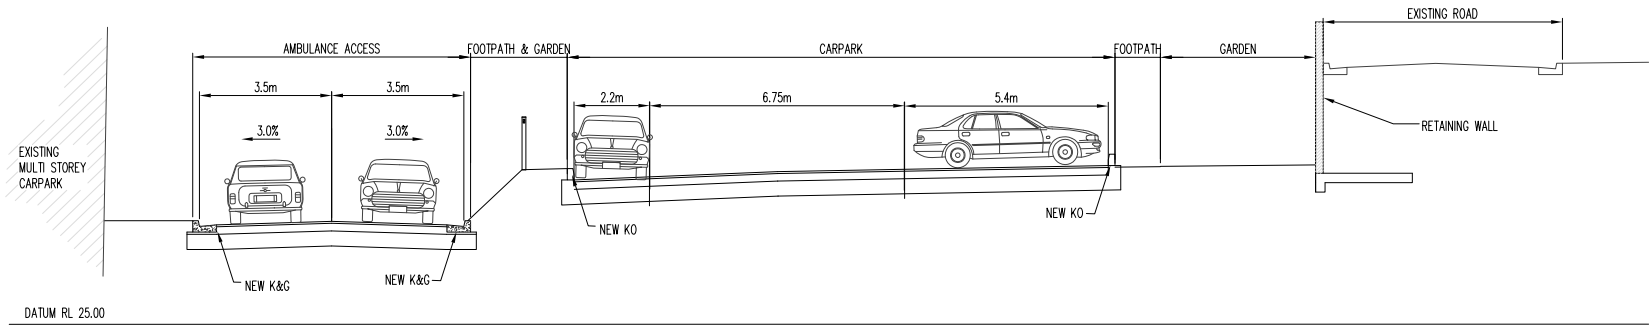

SECTION 1
SCALE 1:100

Filename: K11191-NEWB-CV-DG-C4000.dwg USER: jennyw - Plot File Created: May 22, 2015 - 12:05pm

A10 1 2 3 4 5 6 7 8 9 10

P5	FINAL SD	HS	JW	22.05.15						
P4	SSD ISSUE	HS	JW	06.03.15						
P3	PRELIMINARY SSD ISSUE	HS	JW	23.01.15						
P2	SD/SSD ISSUE	HS	JW	09.12.14						
P1	PRELIMINARY	SB	DS	31.10.14						
Rev	Description	Eng	Draft	Date	Rev	Description	Eng	Draft	Date	Rev

Architect
JACOBS



TaylorThomsonWhitting
Consulting Engineers
48 Chandos Street St Leonards NSW 2065
T: +61 2 9439 7288 F: +61 2 9439 3146 ttwsyd@ttw.com.au
Taylor Thomson Whitting (NSW) Pty Ltd A.C.N. 113 576 377

Project
GOSFORD HOSPITAL
REDEVELOPMENT -
CIVIL SCHEMATIC DESIGN

Sheet Subject
SECTION SHEET

Scale : A1
1:500

Drawn
DWK

Authorised

Job No
141191-NEWB-CV-DG-C4001

Drawing No

Revision

P5

Plot File Created: May 22, 2015 - 12:05pm