



LEGEND


APPROX COUNCIL SYSTEM

C1 CATCHMENT C1 DRAINS TO WEST GOSFORD MODEL

C1 CATCHMENT C2 DRAINS TO GOSFORD CBD MODEL

NOTE

CATCHMENTS BASED ON TOPO SURVEY.
NEED ONSITE STORMWATER SURVEY TO VERIFY BUILDING CONNECTIONS

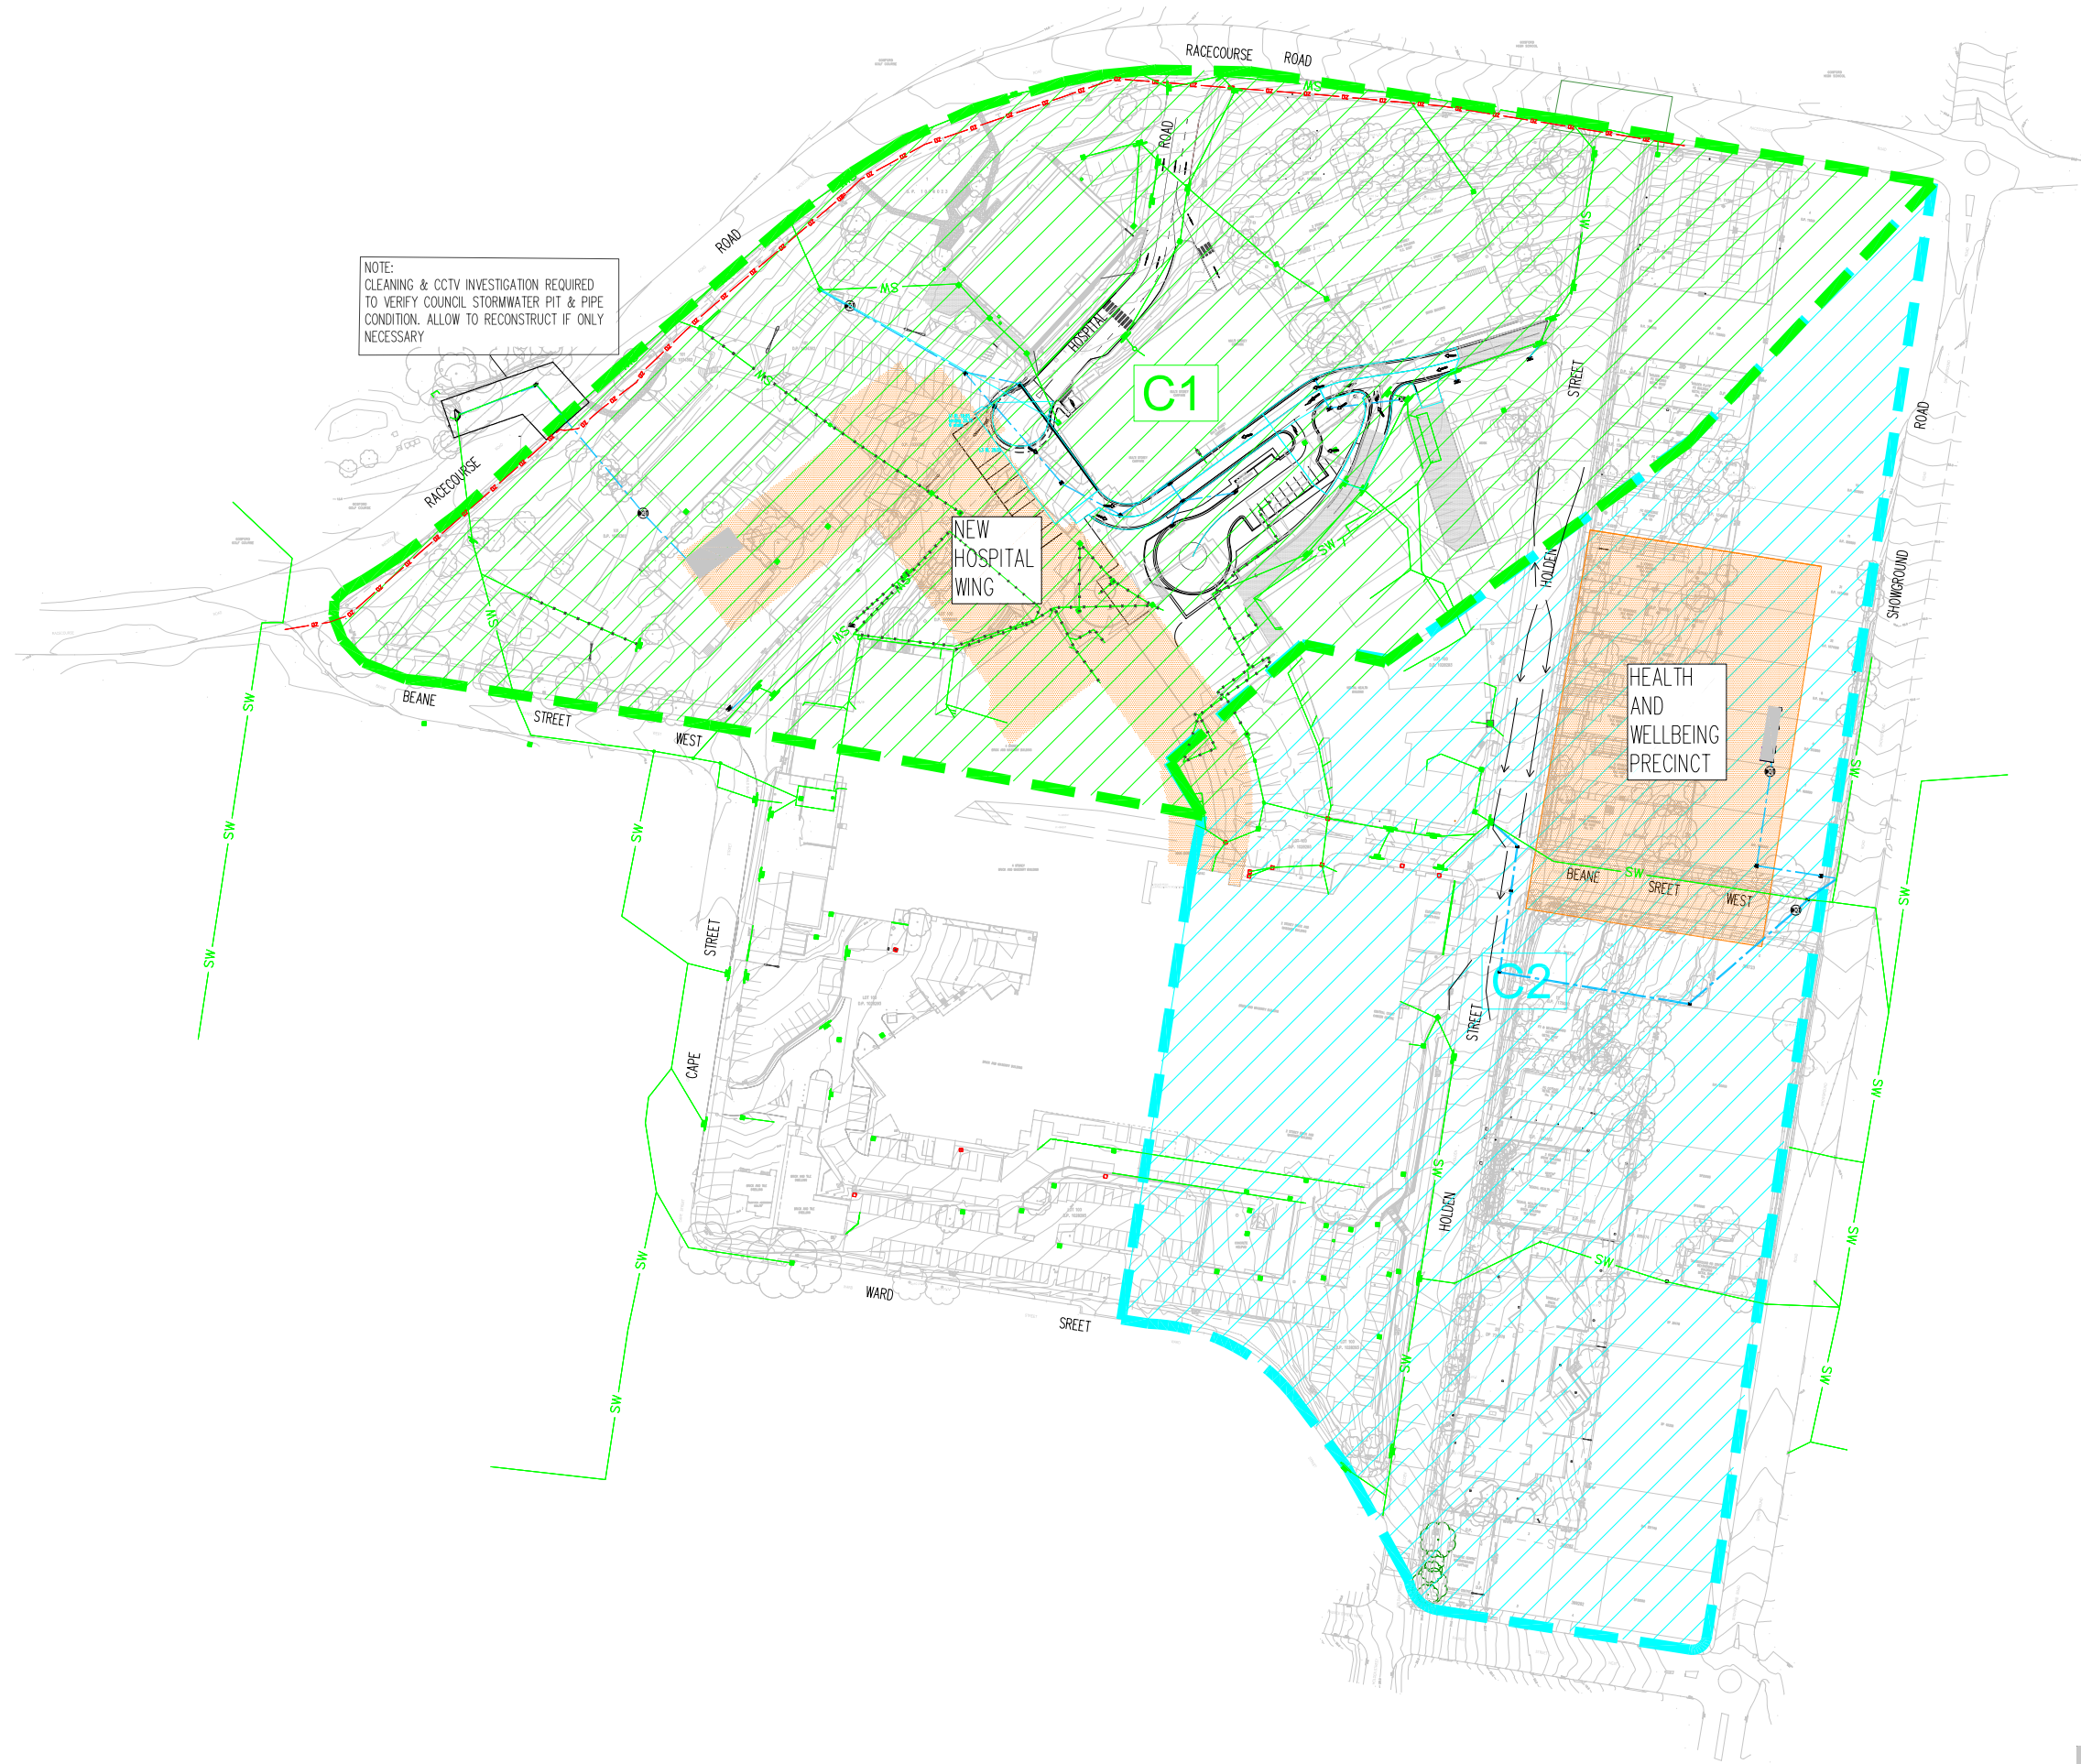

Filename: 141191-NEWB-CV-DG-C0003.dwg - User: jerry - Plot File Created: May 22, 2015 - 11:07am

A1 0 1 2 3 4 5 6 7 8 9 10

P6	SSD ISSUE	HS	AS	09.04.15						
P5	SSD ISSUE	HS	JW	06.03.15						
P4	PRELIMINARY SSD ISSUE	HS	JW	23.01.15						
P3	SD/SSD ISSUE	HS	JW	09.12.14						
P2	PRELIMINARY SCHEMATIC DESIGN	HS	TB	21.11.14						
P1	SSD DRAFT REPORT	HS	JW	19.11.14						
Rev	Description	Eng	Draft	Date	Rev	Description	Eng	Draft	Date	Rev
					P7	FINAL SD	HS	JW	22.05.15	

Architect
JACOBS

TaylorThomsonWhitting
Consulting Engineers
48 Chandos Street St Leonards NSW 2065
T: +61 2 9439 7288 F: +61 2 9439 3146 ttwsyd@ttw.com.au
Taylor Thomson Whitting (NSW) Pty Ltd A/CN 113 576 377

Project
GOSFORD HOSPITAL
REDEVELOPMENT -
CIVIL SCHEMATIC DESIGN

Sheet Subject
STORMWATER
CATCHMENT PLAN &
OVERLAND FLOW PATHS

Scale : A1
NTS

Drawn
WW


Authorised

Job No
141191-NEWB-CV-DG-C0003

Drawing No
P7

Revision

Plot File Created: May 22, 2015 - 11:07am

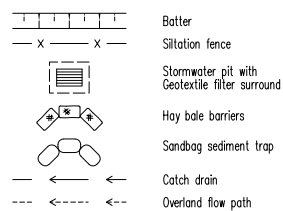

This drawing is copyright and is the property of TAYLOR THOMSON
WHITTING (NSW) Pty Ltd and must not be used without authorisation.
**THIS DRAWING TO BE READ IN CONJUNCTION WITH ALL
RELEVANT NOTES ON DRAWING SKC01**

PRELIMINARY

Sheet Subject

**EROSION & SEDIMENT
CONTROL PLAN
SHEET 1 OF 2**

Scale : A1	Drawn	Authorised
1:200	DWK	
Job No	Drawing No	Revision
141191-NEWB-CV-DG-C1001		P4
Plot File Created: May 22, 2015 - 11:12am		

P4	FINAL SD	HS	JW	22.05.15					
P3	SSD ISSUE	HS	JW	06.03.15					
P2	PRELIMINARY SSD ISSUE	HS	JW	23.01.15					
P1	SD/SSD	HS	JW	09.12.14					
Rev	Description	Eno	Draft	Date	Rev	Description	Eno	Draft	Date

Architect
JACOBS

TaylorThomsonWhitting
Consulting Engineers
48 Chandos Street StLeonards NSW 2065
T: +61 2 9439 7288 F: +61 2 9439 3146 ttwsyd@ttw.com.au
Taylor Thomson Whitting (NSW) Pty Ltd A.C.N. 113 528 327

Project

GOSFORD HOSPITAL
REDEVELOPMENT -
CIVIL SCHEMATIC DESIGN