


FOR CONTINUATION REFER TO DRAWING ABOVE

 

 40mm Thickness asphaltic concrete (AC10) on
200mm Compacted thickness fine crushed rock (DG820) on
350mm Compacted thickness fine crushed rock (DG640) on
CBR 3% (Assumed – to be confirmed by geotech)

 EXISTING PAVEMENT TO REMAIN

 EXISTING FOOTPATH TO REMAIN

 SUSPENDED SLAB BY
STRUCTURAL ENGINEERS

 120mm Thickness concrete ($f_c = 32 \text{ MPa}$) with SL72 fabric
(40mm top cover) on
75mm Compacted thickness fine crushed rock (DG820) on
CBR 3% (Assumed – to be confirmed by Geotech)

 40mm Thickness concrete segmented pavers or landscape
(200x600 UNO) to landscape architect
specification on
25mm Cement mortar on
120mm Thickness concrete ($f_c = 32 \text{ MPa}$) with SL72 fabric
(40mm top cover) on
75mm Compacted thickness fine crushed rock (DG820) on
CBR 3% (Assumed – to be confirmed by Geotech) or
suspended slab by structural engineers.


 60mm Thickness concrete segmented pavers (300x600 UNO)
or landscaping to landscape architect
specification on
25mm Cement mortar on
160mm Thickness concrete ($f_c = 32 \text{ MPa}$) with SL72 fabric
(40mm top cover) on
75mm Compacted thickness fine crushed rock (DG820) on
CBR 3% (Assumed – to be confirmed by Geotech) or
suspended slab by structural engineers.

PRELIMINARY

Architect
FITZPATRICK + PARTNERS

Sheet Subject	SITeworks PLAN SHEET 3 OF 5
---------------	--------------------------------

Scale : A1	Drawn	Authorised
1:200	DWK	
Job No	Drawing No	Revision
141191-HWBP-CV-DG-C3004		P3
Plot File Created; May 22, 2015 - 1:28pm		

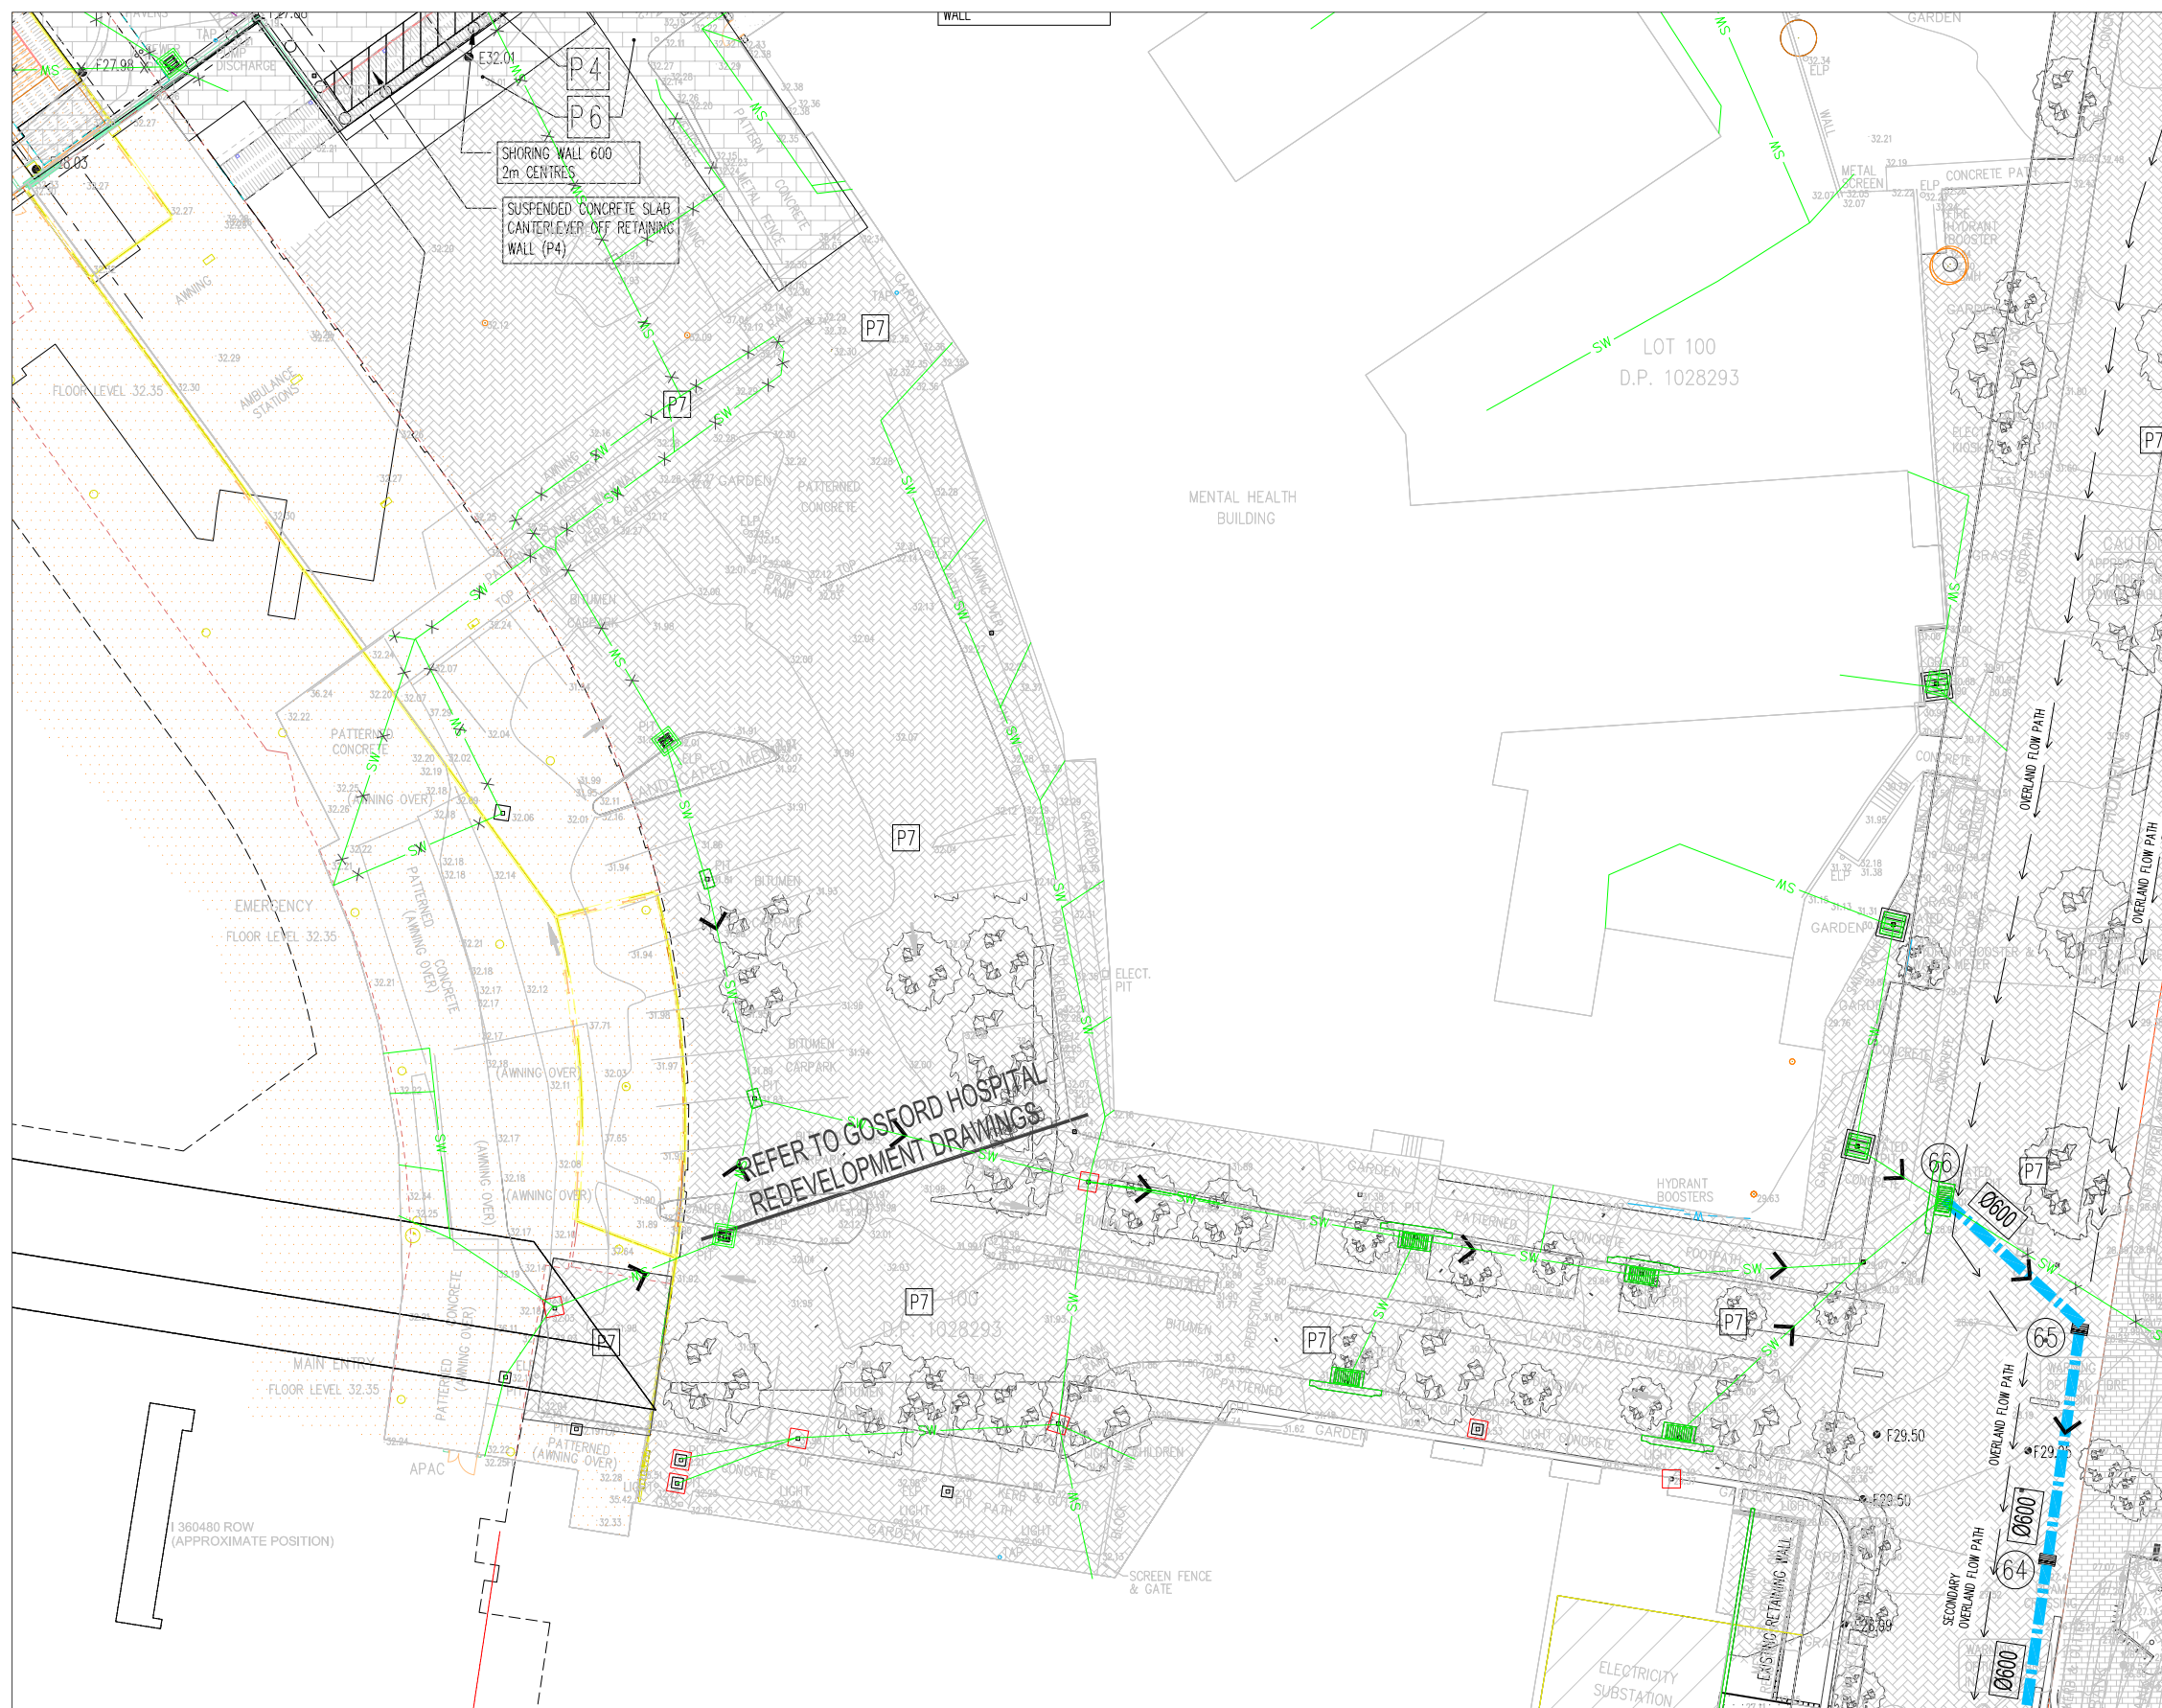

P2

P3

P41



P6

P7

PRELIMINARY

Job No	Drawing No	Revision
141191-HWBP-CV-DG-C3005		P3

Plot File Created: May 22, 2015 - 1:31pm

File Name: 141191-HWBP-CV-DG-C3005.dwg -- USER: jennvw -- Plot File Created: May 22, 2015 -- 1:31pm



P3	FINAL SD	HS	JW	22.05.15										
P2	SSD ISSUE	HS	AS	09.04.15										
P1	SSD ISSUE	HS	JW	06.03.15										
Rev	Description	Eno	Draft	Date	Rev	Description	Eno	Draft	Date	Rev	Description	Eno	Draft	Date



Project	HEALTH & WELLBEING PRECINCT - CIVIL SCHEMATIC DESIGN
---------	--

Sheet Subject	SITeworks PLAN SHEET 4 OF 5
---------------	--------------------------------

Scale : A1	Drawn	Authorised
1:200	DWK	