


TOYOTA COASTER

Minibus 21 seater
Width : 2.02
Track : 1.69
Lock to Lock Time : 6.0
Steering Angle : 37.2

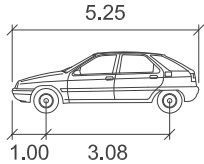





B99

Width : 1.90
Track : 1.56
Lock to Lock Time : 6.0
Steering Angle : 42.0

VEHICLE PROFILE

NTS

SWEPT PATH LEGEND:

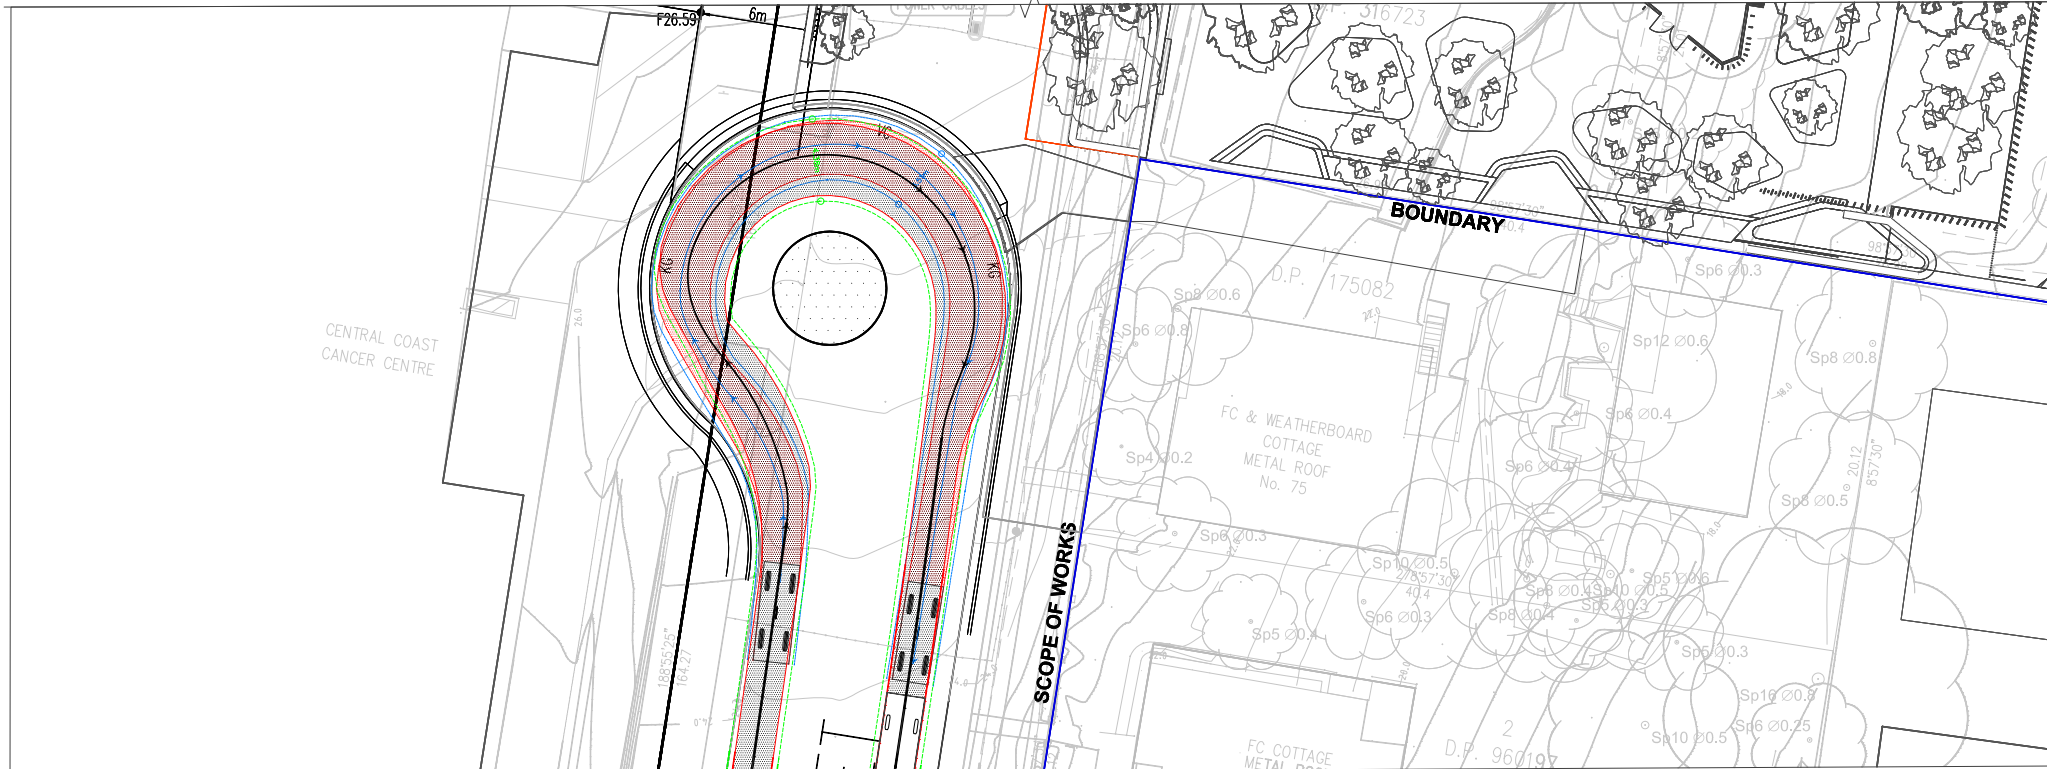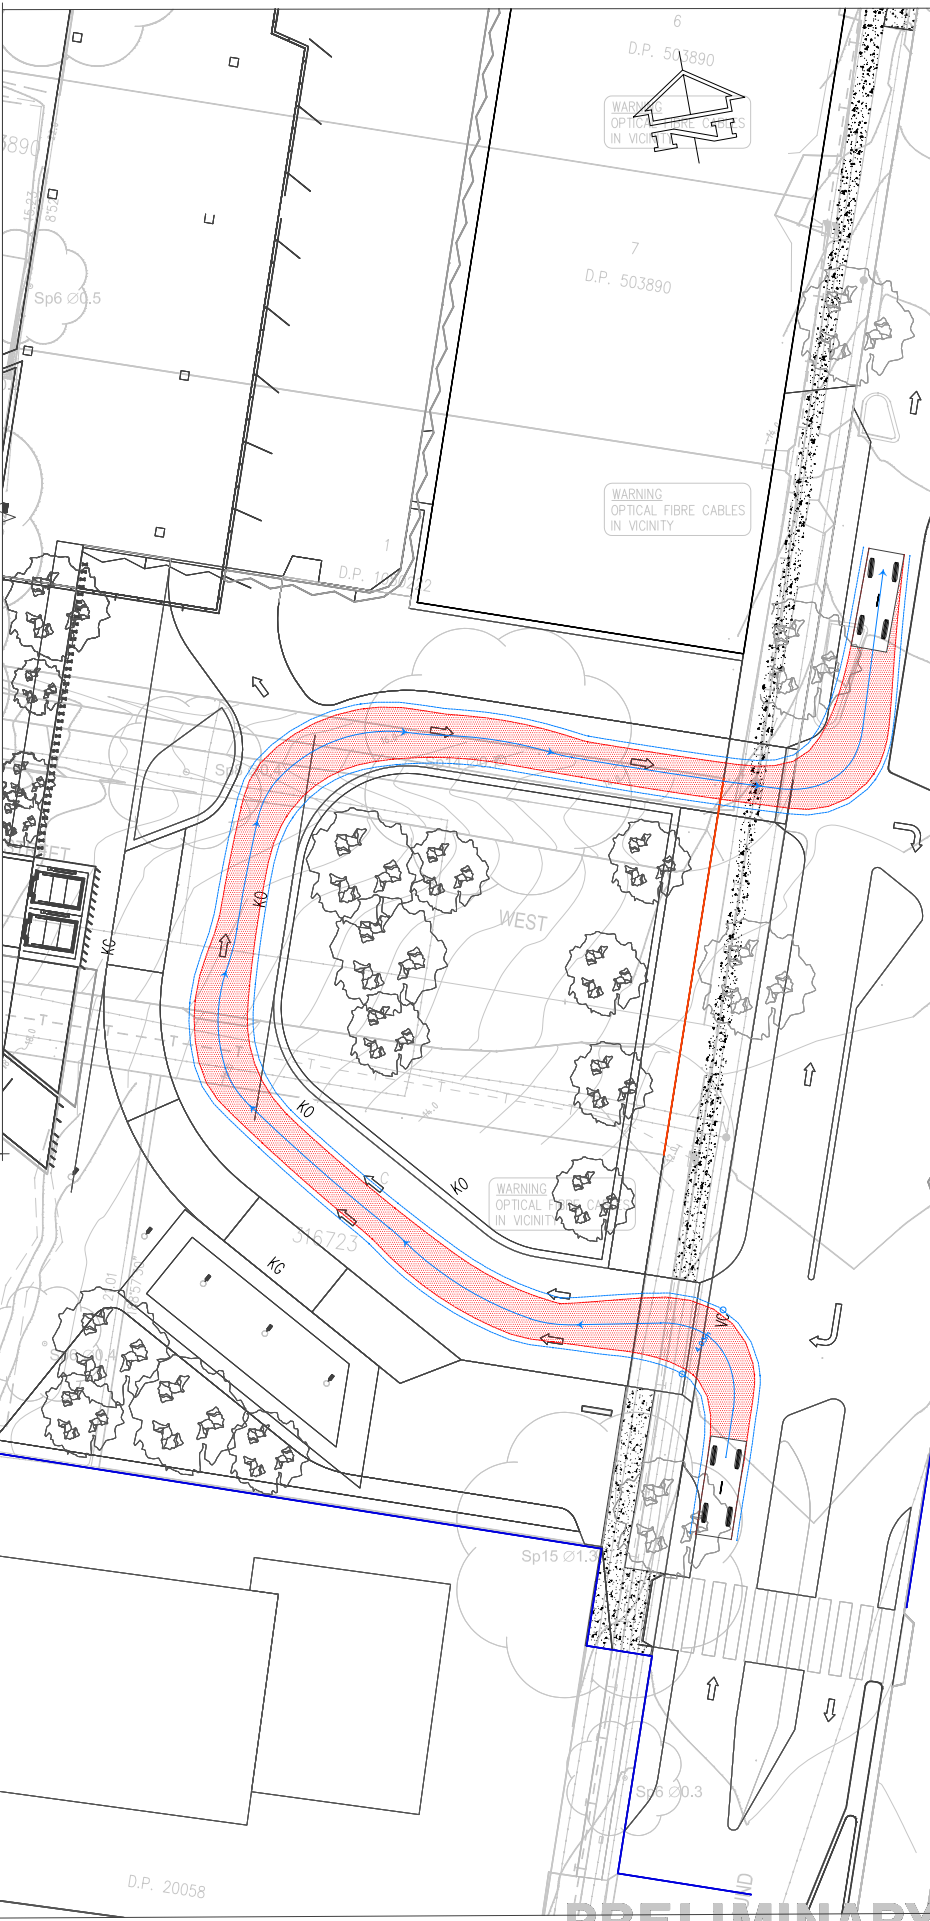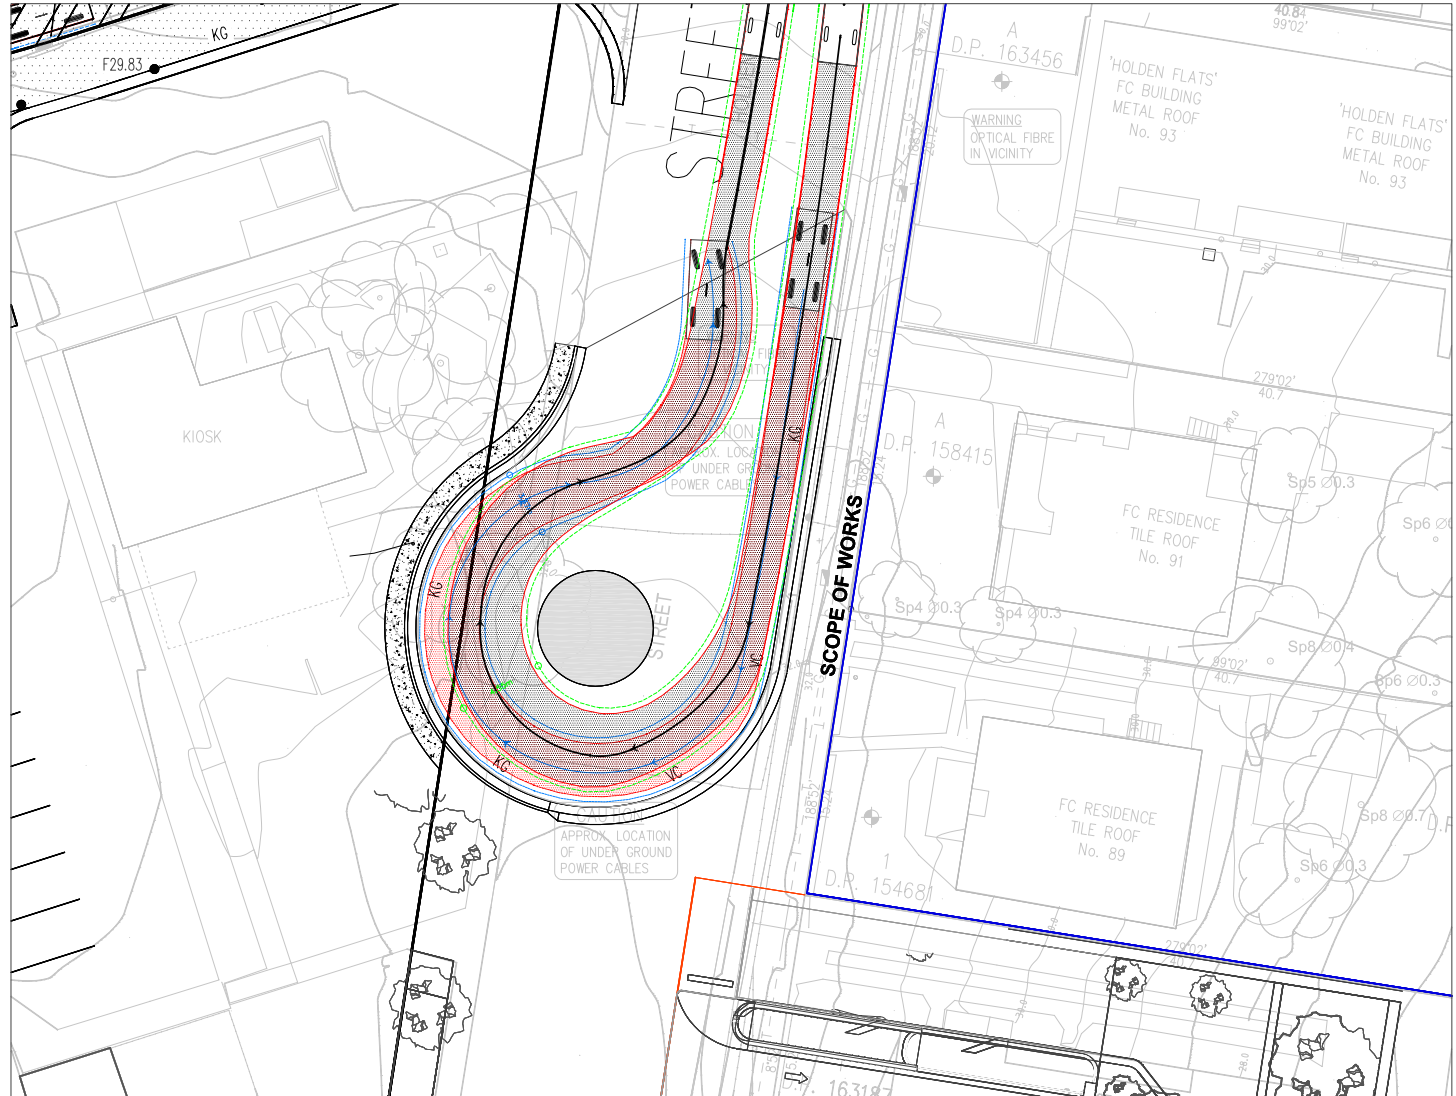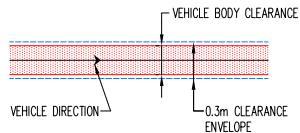

PRELIMINARY

Reference: 141191-HWBP-CV-DG-C8001.dwg - User: jerry - Plot File Created: May 22, 2015 - 2:10pm

A1 2 1 2 3 4 5 6 7 8 9 10

Rev	Description	Eng	Draft	Date	Rev	Description	Eng	Draft	Date	Rev	Description	Eng	Draft	Date
P2	FINAL SD	HS	JW	22.05.15										
P1	PRELIMINARY	HS	JW	14.04.15										



Architect
FITZPATRICK + PARTNERS

TaylorThomsonWhitting
Consulting Engineers
48 Chandos Street St Leonards NSW 2065
T: +61 2 9439 7288 F: +61 2 9439 3146 ttwydw@ttw.com.au
Taylor Thomson Whitting (NSW) Pty Ltd. A/C.N. 113 576 377

Project
HEALTH & WELLBEING
PRECINCT -
CIVIL SCHEMATIC DESIGN


Sheet Subject
TURNING PATH PLAN
SHEET 1 OF 3

Scale : A1
1:200
Job No
141191-HWBP-CV-DG-C8001
Drawing No
P2
Revision
P2
Plot File Created: May 22, 2015 - 2:10pm

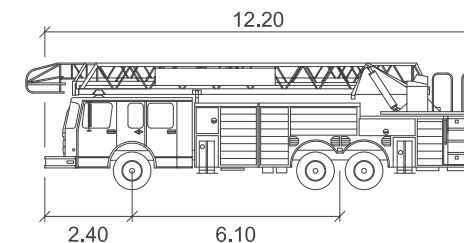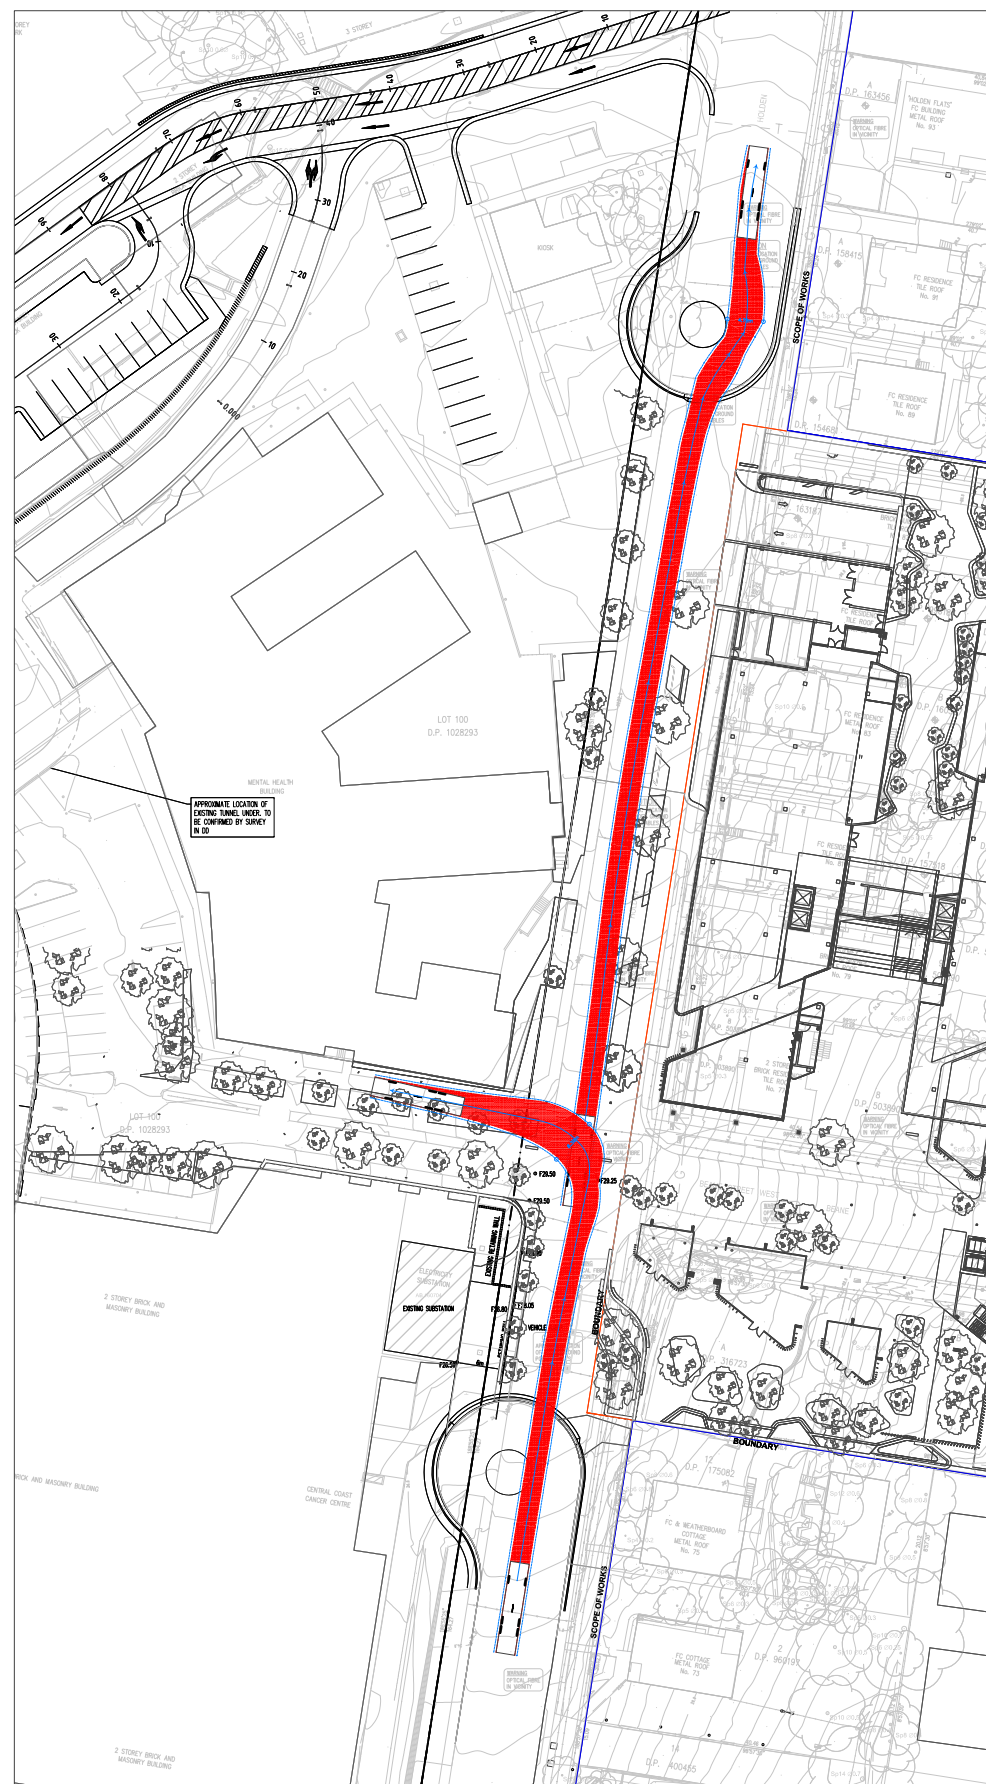

Alpfire	meters
Width	: 2.50
Track	: 2.50
Lock to Lock Time	: 6.0
Steering Angle	: 37.5

VEHICLE PROFILE

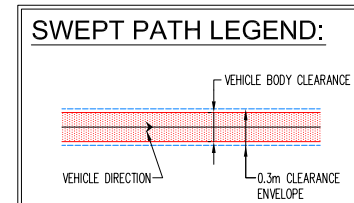

PRELIMINARY

Job No	Drawing No	Revision
141191-HWBP-CV-DG-C8002		P2

Plot File Created: May 22, 2015 - 2:14pm



P2 FINAL SD				HS	JW	22.05.15								
P1 PRELIMINARY				HS	JW	14.04.15								
Rev	Description	Eng	Draft	Date	Rev	Description	Eng	Draft	Date	Rev	Description	Eng	Draft	Date

Architect
FITZPATRICK + PARTNERS

TaylorThomsonWhitting
Consulting Engineers
48 Chandos Street St.Leonards NSW 2065
T: +61 2 9439 7288 F: +61 2 9439 3146 ttwsyd@ttw.com.au
Taylor Thomson Whitting (NSW) Pty Ltd A.C.N. 113 578 377

Project

HEALTH & WELLBEING
PRECINCT -
CIVIL SCHEMATIC DESIGN

Sheet Subject
TURNING PATH PLAN
SHEET 2 OF 3