


LEGEND

- T--- TELEPHONE
- G--- GAS MAIN
- OF--- OPTICAL FIBRE
- EU--- ELECTRICAL OVERHEAD
- EU--- ELECTRICAL UNDERGROUND
- NG--- NEXTGEN
- C--- COMMUNICATIONS
- SW--- DRAINAGE
- W--- WATER MAIN
- S--- SEWER MAIN
- SW--- EXISTING STORMWATER
- SW--- STORMWATER TO BE REMOVED
- MA--- MEDICAL AIR
- MG--- MEDICAL GAS
- MS--- MEDICAL SUCTION
- FIRE PUMP
- FH--- FIRE HYDRANT
- FBS--- FIRE HYDRANT BOOSTER SET
- A--- AIR

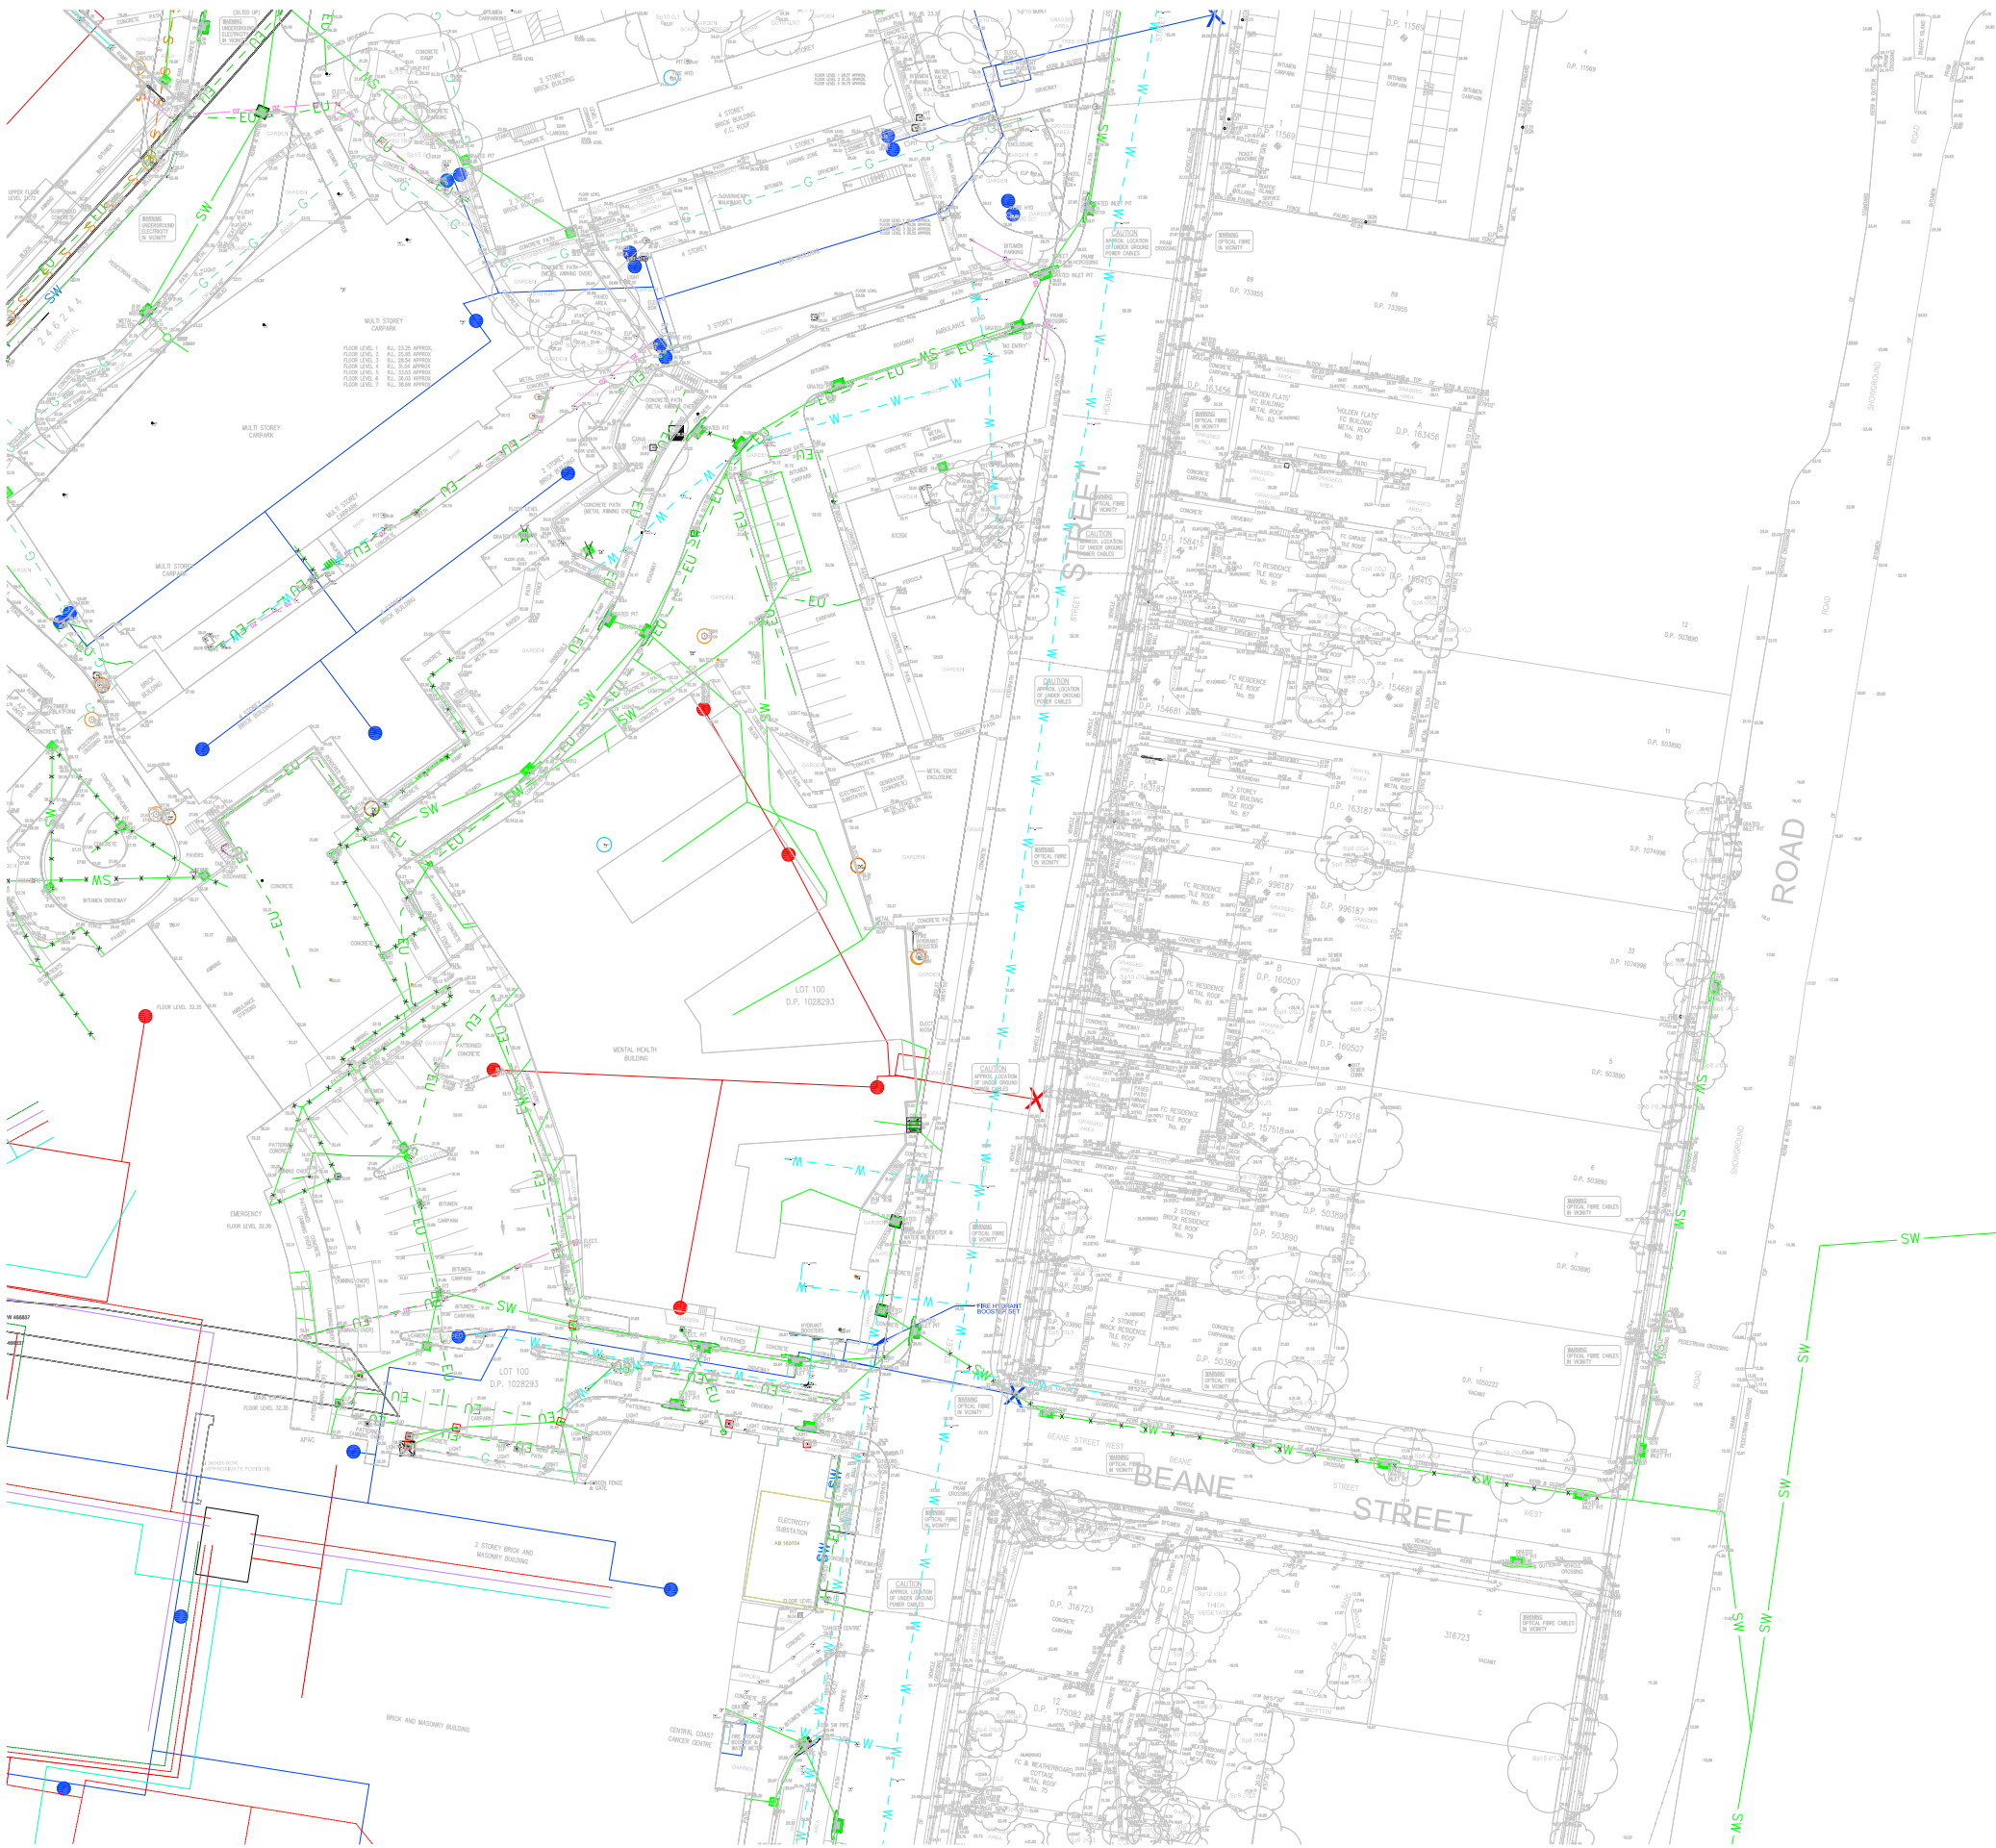

This drawing is copyright and is the property of TAYLOR THOMSON WHITTING (NSW) Pty Ltd and must not be used without authorisation.
THIS DRAWING TO BE READ IN CONJUNCTION WITH ALL RELEVANT NOTES ON DRAWING SKC01

Reference: 141191-HWBP-CV-DG-C6001.dwg - User: jerry - Plot File Created: May 22, 2015 - 2:42pm

A1 0 1 2 3 4 5 6 7 8 9 10

P2	FINAL SD	HS	JW	22.05.15							
P1	SSD ISSUE	HS	JW	06.03.15							
Rev	Description	Eng	Draft	Date	Rev	Description	Eng	Draft	Date	Rev	Description

Architect
FITZPATRICK + PARTNERS

TaylorThomsonWhitting
Consulting Engineers
48 Chandos Street St Leonards NSW 2065
T: +61 2 9439 7288 F: +61 2 9439 3146 ttwsyd@ttw.com.au
Taylor Thomson Whitting (NSW) Pty Ltd A/CN/113 576 377

Project
HEALTH & WELLBEING
PRECINCT -
CIVIL SCHEMATIC DESIGN

Sheet Subject
EXISTING SURVEY PLAN

Scale: A1
1:500
Drawn
Authorised
Job No
141191-HWBP-CV-DG-C6001
Drawing No
P2
Revision
Plot File Created: May 22, 2015 - 2:42pm

PRELIMINARY