


FOR CONTINUATION REFER TO DRAWING 3002

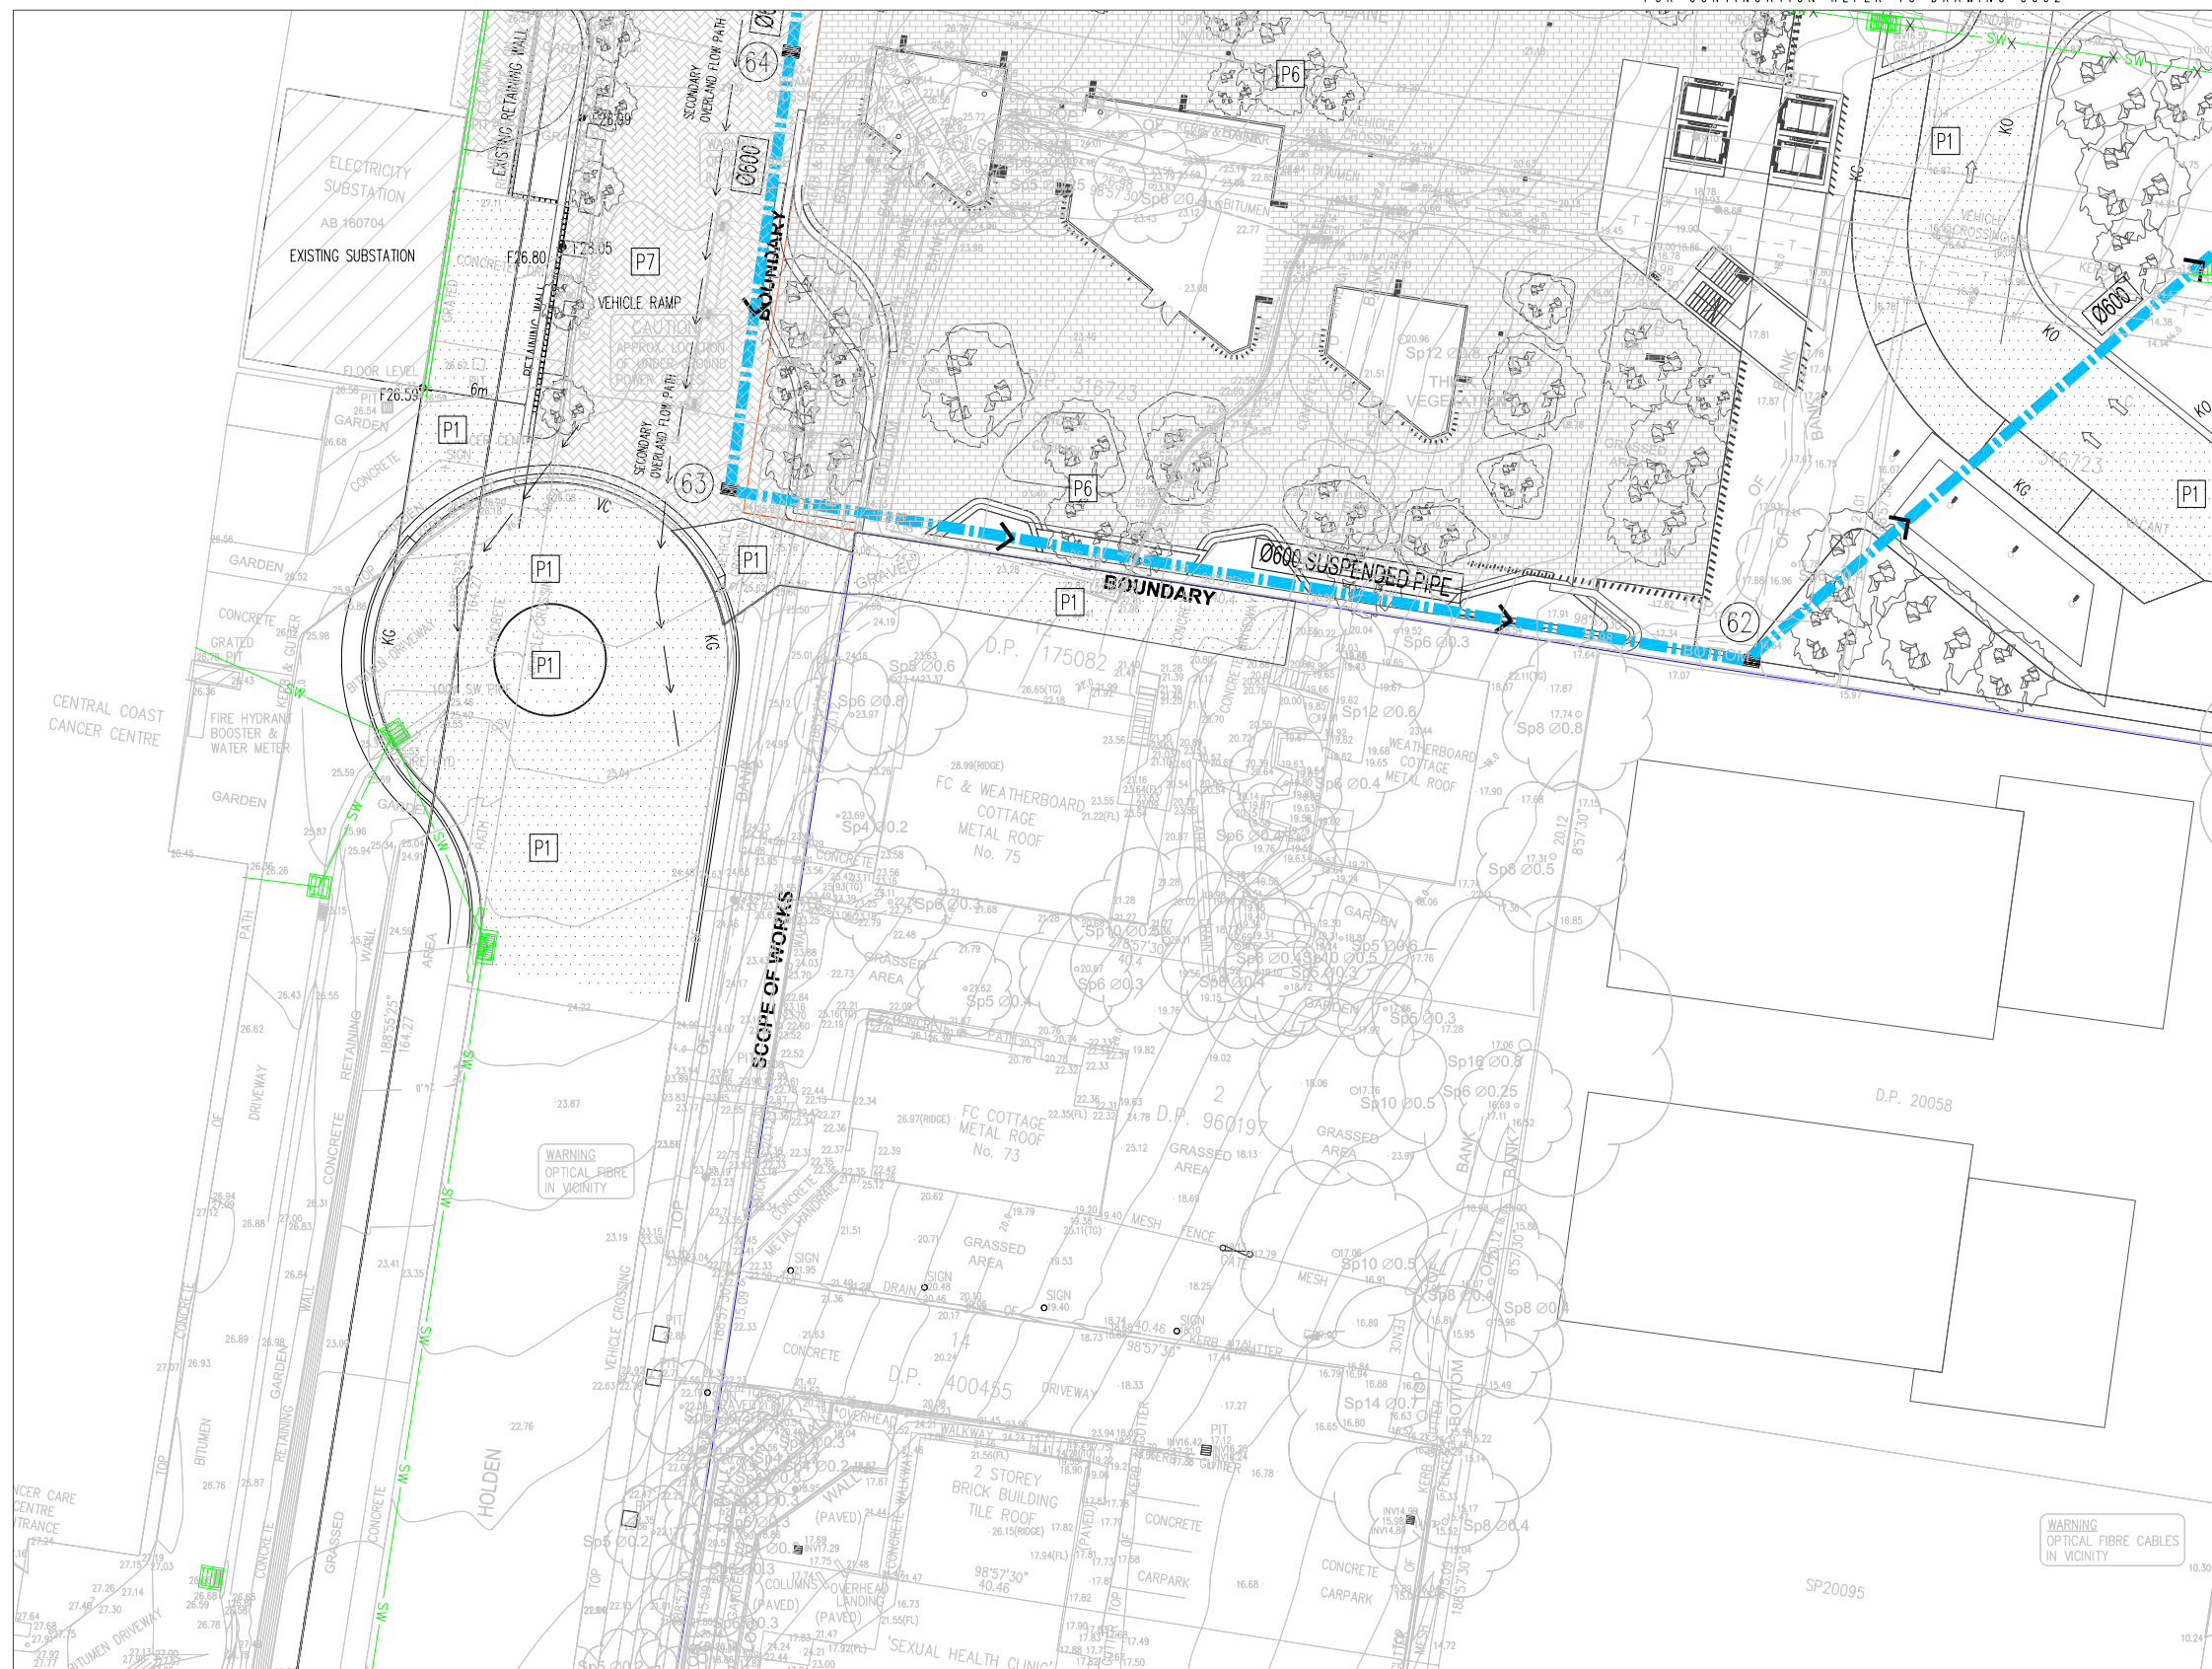

P2

P3

P41



P6

P7

Filename: 14191-HWBP-CV-DG-C3006.dwg - USER: jennvw - Plot File Created: May 22, 2015 - 1:37pm

A1 0 1 2 3 4 5 6 7 8 9 10

P3	FINAL SD	HS	JW	22.05.15										
P2	SSD ISSUE	HS	AS	09.04.15										
P1	SSD ISSUE	HS	JW	06.03.15										
Rev	Description	Eno	Draft	Date	Rev	Description	Eno	Draft	Date	Rev	Description	Eno	Draft	Date




Sheet Subject	SITeworks PLAN SHEET 5 OF 5
---------------	--------------------------------

PRELIMINARY

Job No	Drawing No	Revision
141191-HWBP-CV-DG-C3006		P3

Plot File Created: May 22, 2015 - 1:37pm

PRELIMINARY

 

NOTE
COMPRESSIVE STRENGTH (F'_c) FOR CAST IN-SITU
CONCRETE TO BE A MINIMUM OF 25MPa AT 28 DAYS

P2	FINAL SD	HS	JW	22.05.15															
P1	SSD ISSUE	HS	JW	06.03.15															
Rev	Description	Eng	Draft	Date	Rev	Description	Eng	Draft	Date	Rev	Description	Eng	Draft	Date	Rev	Description	Eng	Draft	Date



Project

HEALTH & WELLBEING
PRECINCT -
CIVIL SCHEMATIC DESIGN





Scale : A1	Drawn	Authorised
1:500	DWK	
Job No	Drawing No	Revision
141191-HWBP-CV-DG-C5001		P2
Plot File Created: May 22, 2015 - 1:38pm		

PRELIMINARY




PRELIMINARY

Job No	Drawing No	Revision
141191-HWBP-CV-DG-C5002		P2

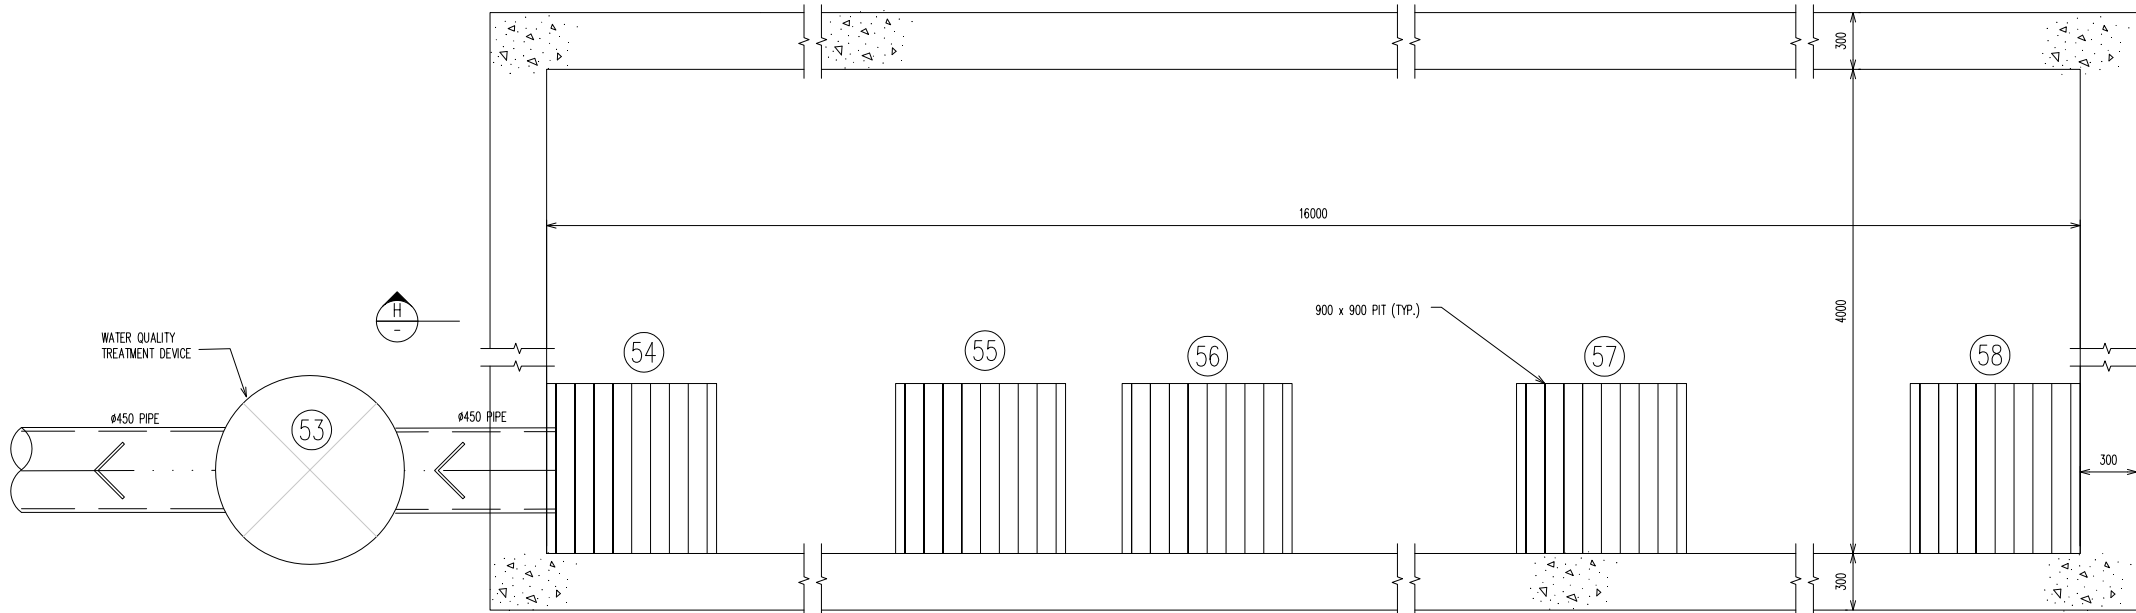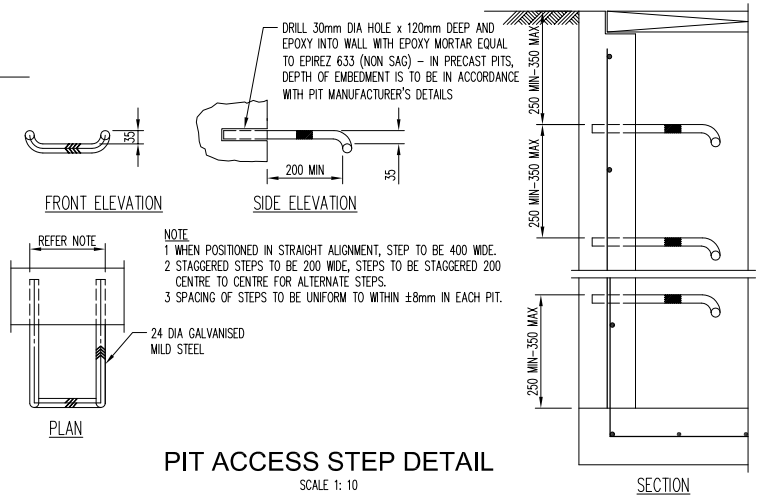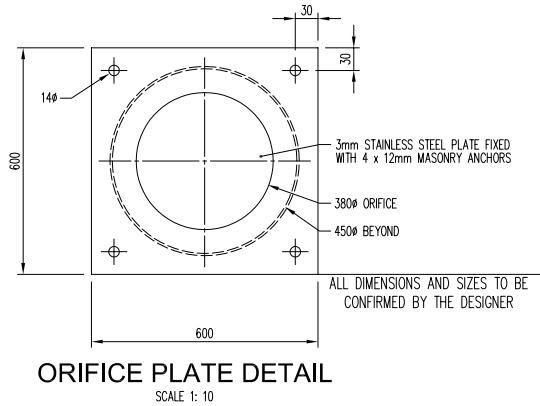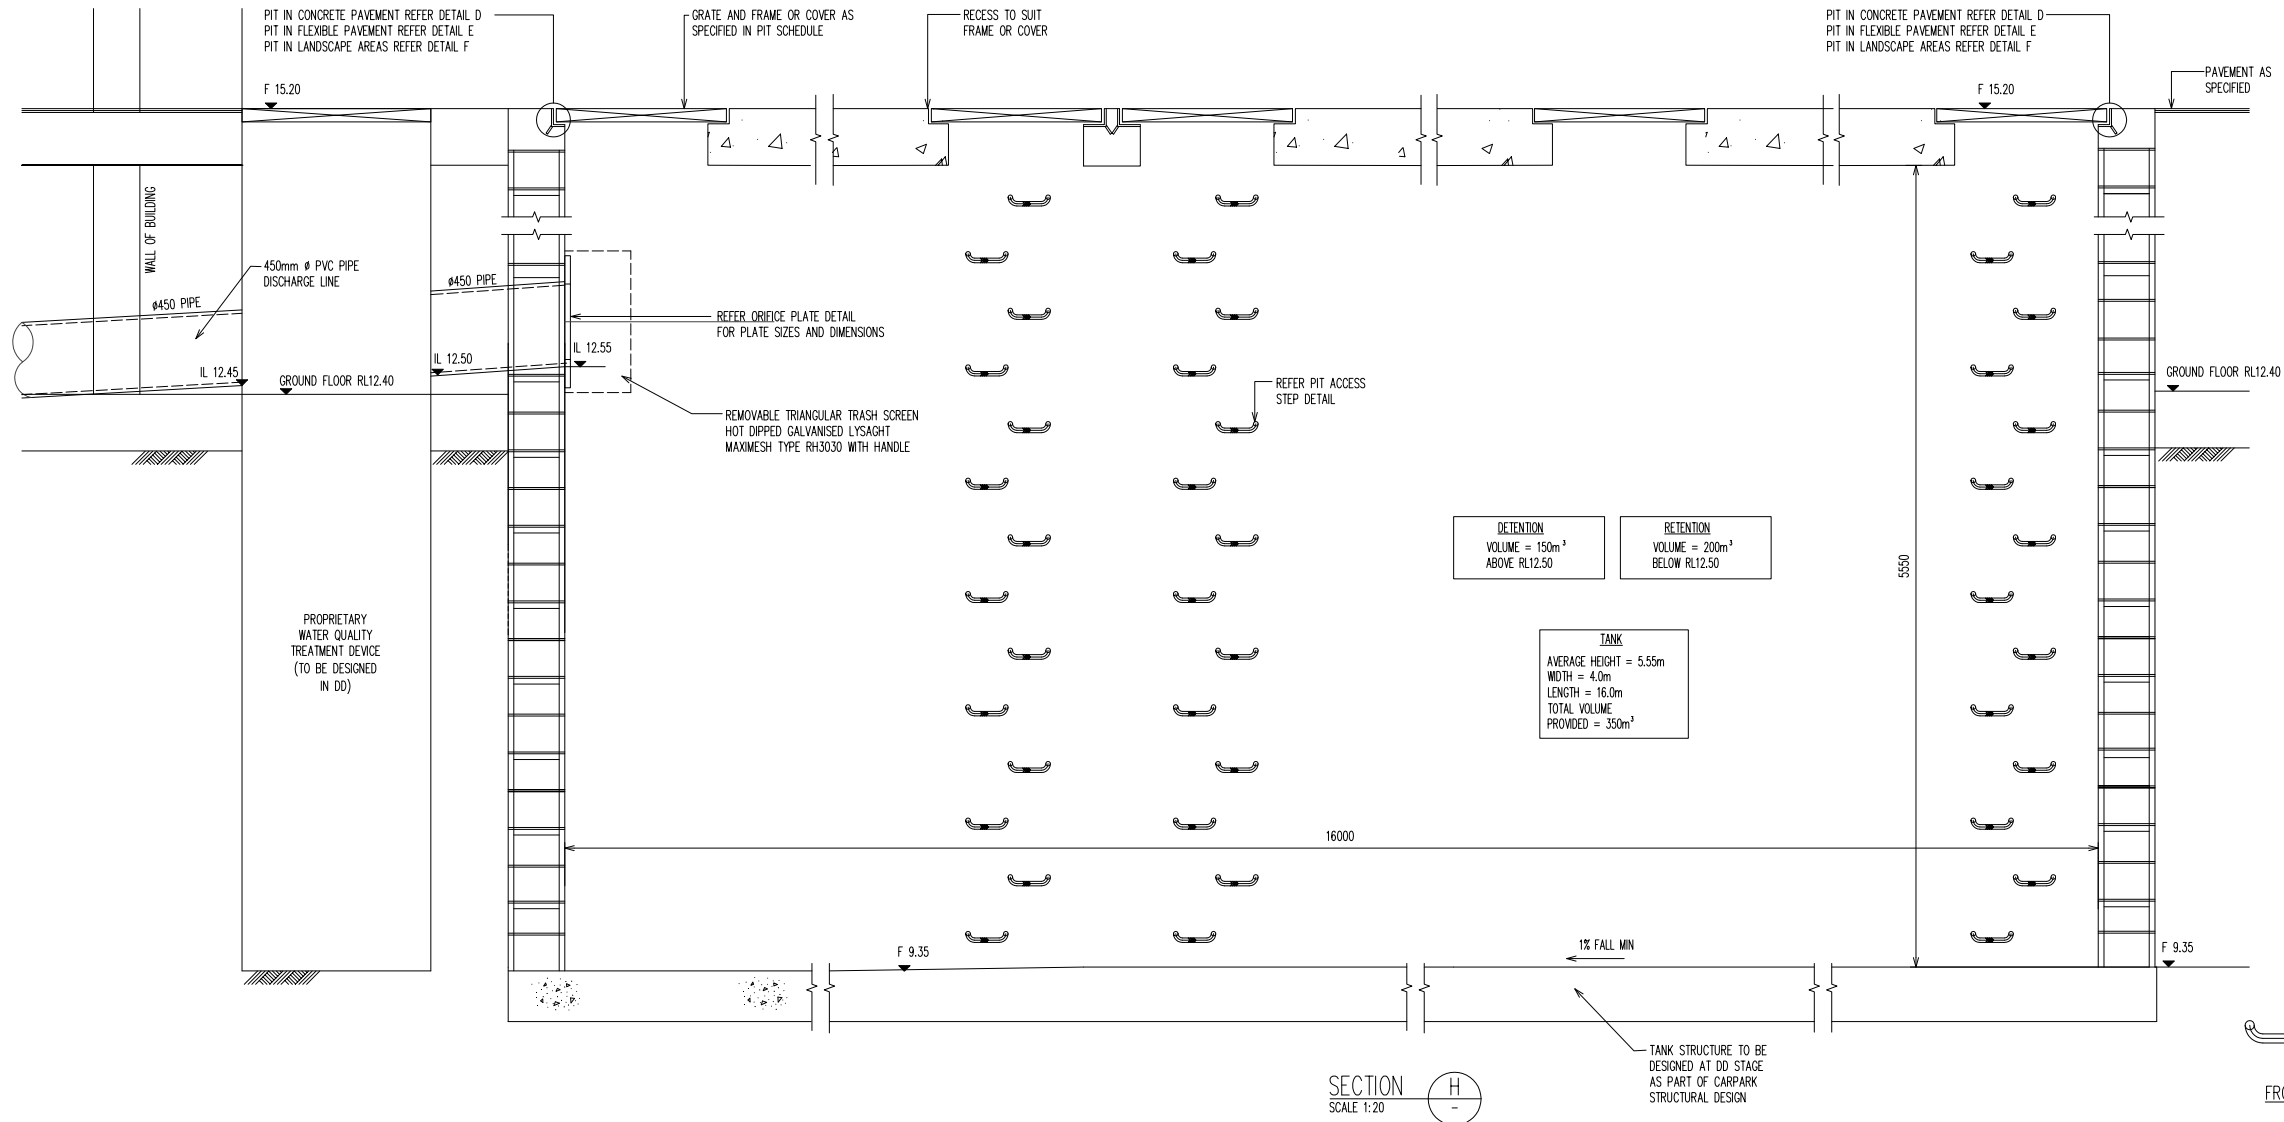

DETENTION TANK B
SCALE 1:20

PIT ACCESS STEP DETAIL
SCALE 1:10

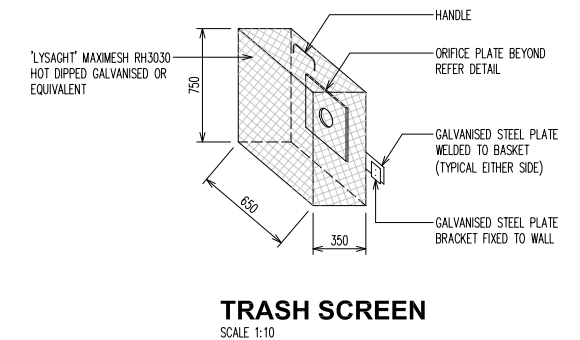

TRASH SCREEN
SCALE 1:10

Filename: 141191-HWBP-CV-DG-C5003.dwg - User: jerry - Plot File Created: May 22, 2015 - 1:10pm

A1 1 2 3 4 5 6 7 8 9 10				Architect FITZPATRICK + PARTNERS				Project HEALTH & WELLBEING PRECINCT - CIVIL SCHEMATIC DESIGN				Sheet Subject DETAIL SHEET 3				Scale: A1 1:500				Drawn DWK				Authorised			
P2 FINAL SD				HS JW 22.05.15				Job No 141191-HWBP-CV-DG-C5003				Drawing No				Revision P2				Plot File Created: May 22, 2015 - 1:40pm							
P1 PRELIMINARY				HS JW 27.02.15																							
Rev Description				Eng Draft Date				Rev Description				Eng Draft Date				Rev Description				Eng Draft Date							