


LEGEND

- APPROX COUNCIL SYSTEM
- CATCHMENT C1 DRAINS TO WEST GOSFORD MODEL
- CATCHMENT C2 DRAINS TO GOSFORD CBD MODEL

NOTE

CATCHMENTS BASED ON TOPO SURVEY.
NEED ONSITE STORMWATER SURVEY TO VERIFY BUILDING CONNECTIONS

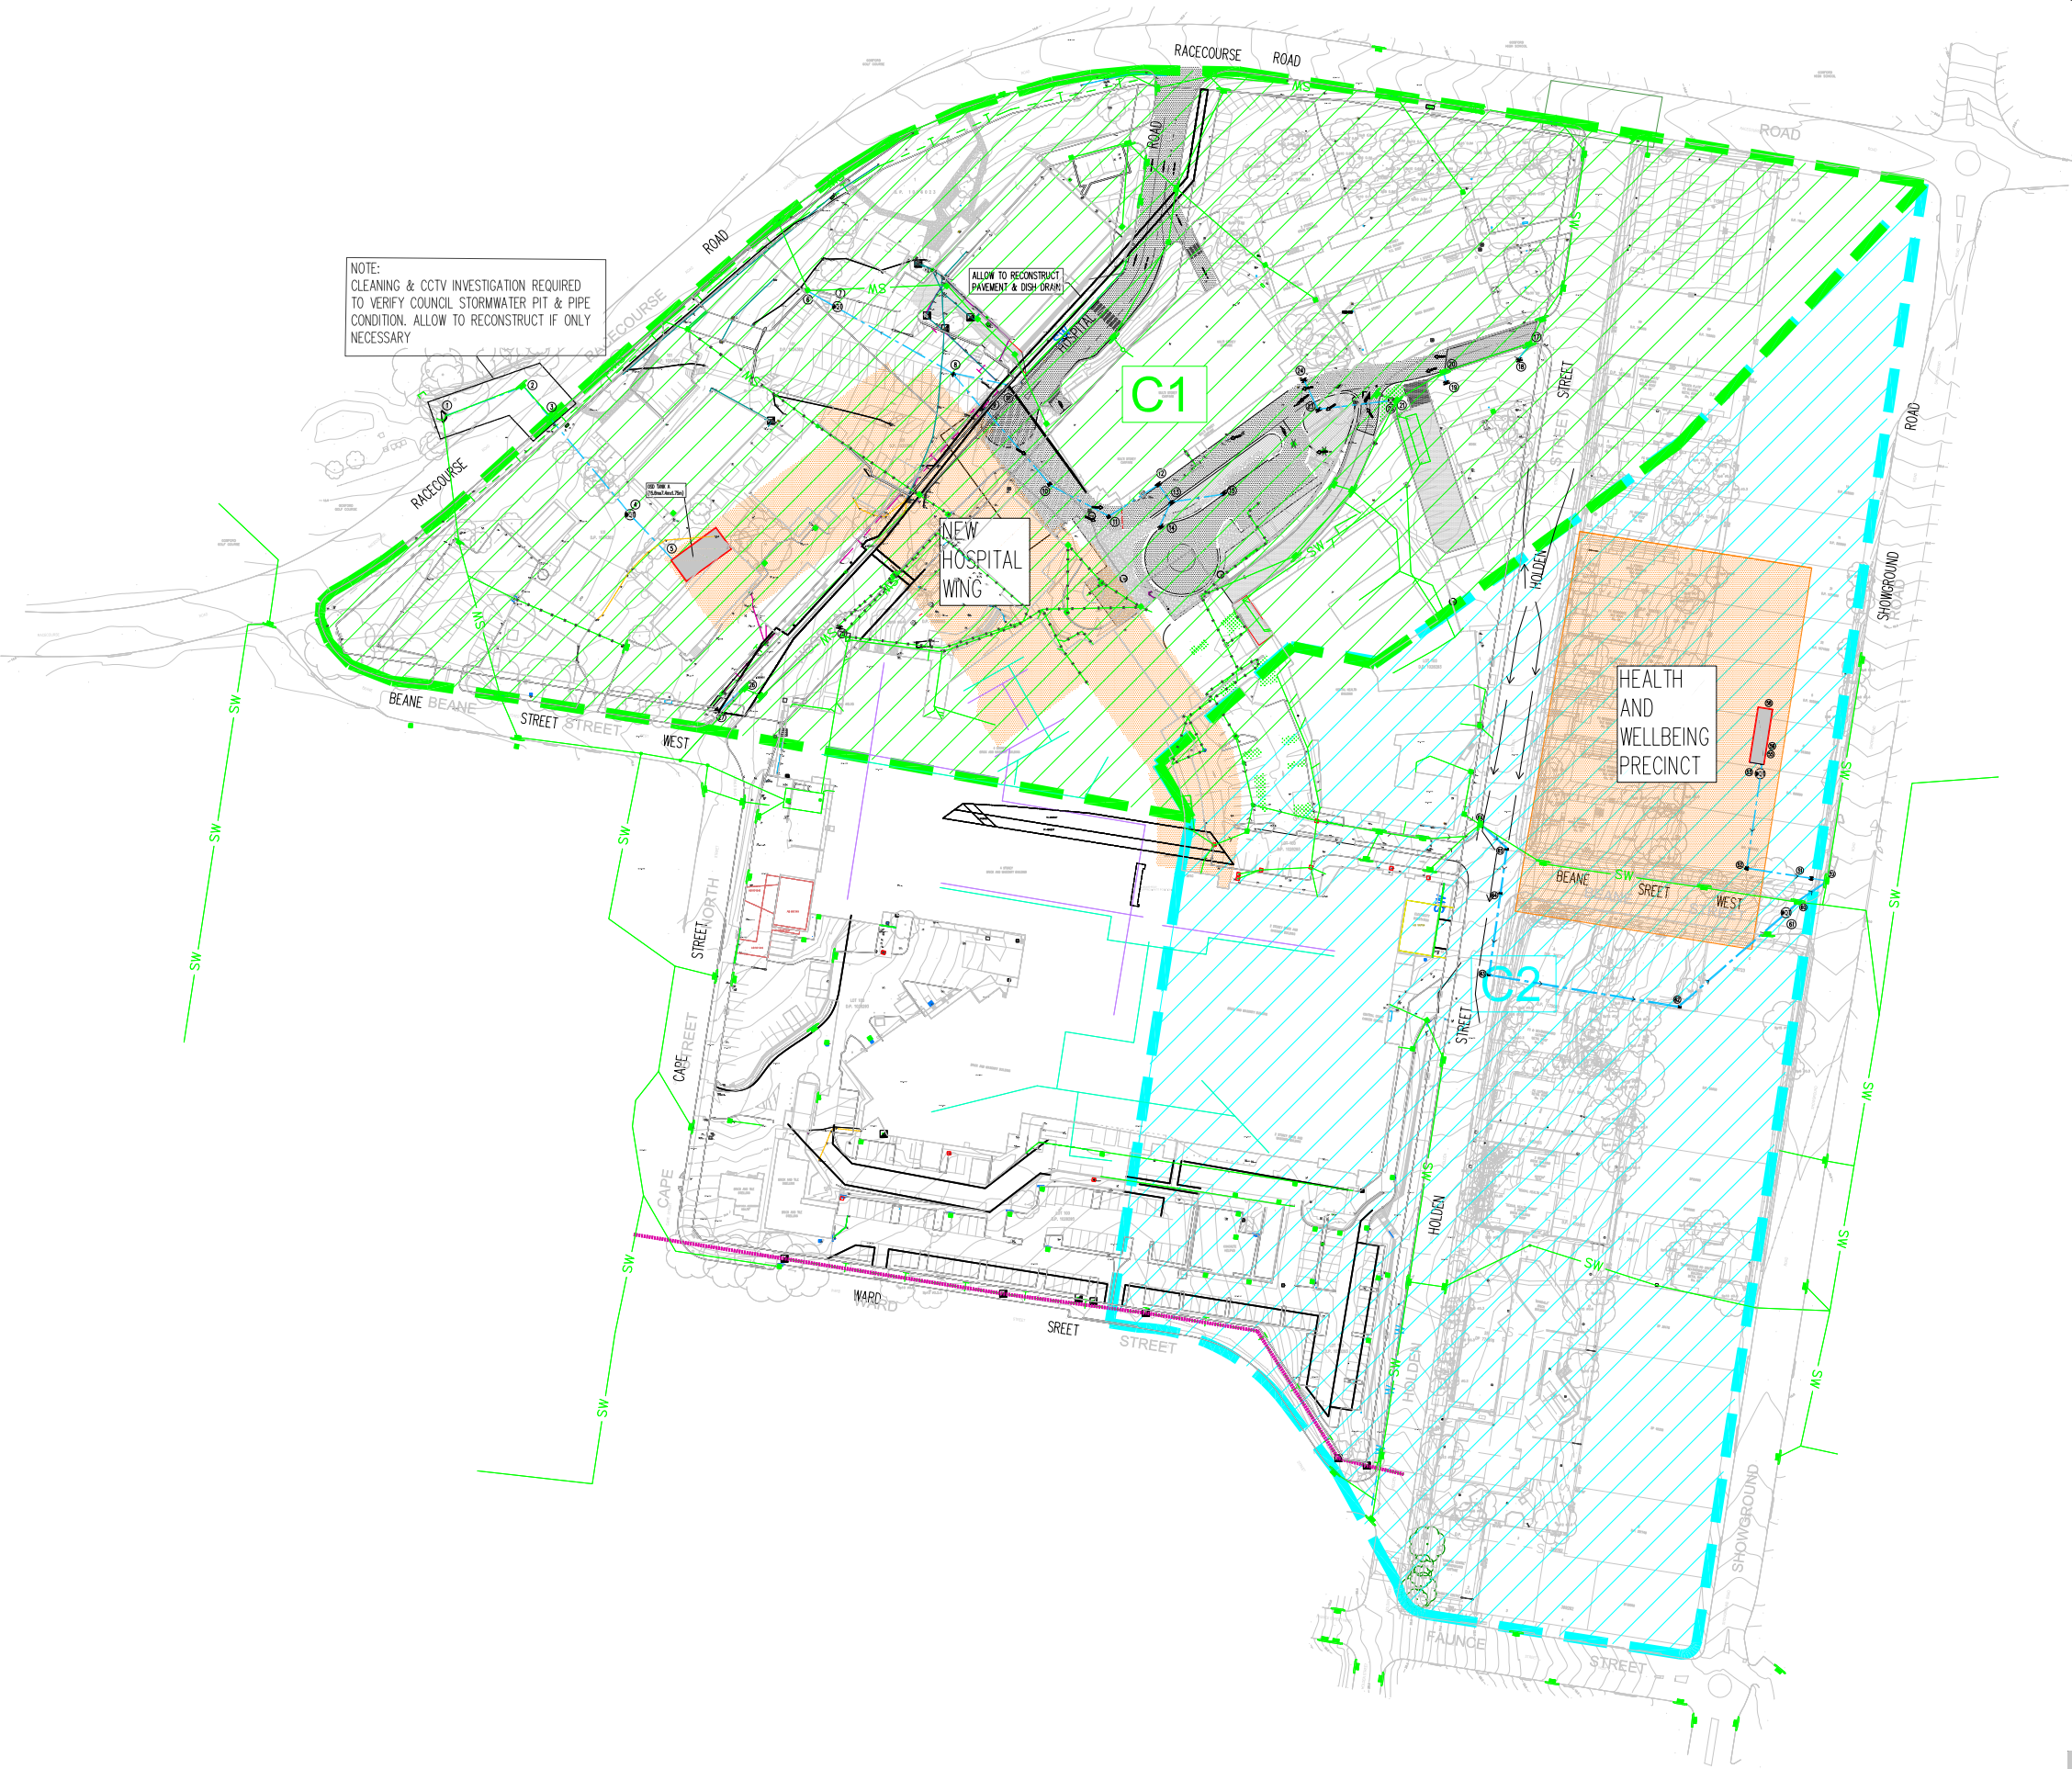

Filename: 141191-HWBP-CV-DG-C0003.dwg - User: jerry - Plot File Created: May 22, 2015 - 1:04pm

A1 0 1 2 3 4 5 6 7 8 9 10

P2 FINAL SD		HS	JW	22.05.15										
P1 SSD ISSUE		HS	JW	06.03.15										
Rev	Description	Eng	Draft	Date	Rev	Description	Eng	Draft	Date	Rev	Description	Eng	Draft	Date

Architect
FITZPATRICK + PARTNERS

TaylorThomsonWhitting
Consulting Engineers
48 Chandos Street StLeonards NSW 2065
T: +61 2 9439 7288 F: +61 2 9439 3146 ttwsyd@ttw.com.au
Taylor Thomson Whitting (NSW) Pty Ltd A/CN 113 576 377

Project
HEALTH & WELLBEING
PRECINCT -
CIVIL SCHEMATIC DESIGN

Sheet Subject
STORMWATER
CATCHMENT PLAN &
OVERLAND FLOW PATHS

Scale: A1
1:1000

Drawn
DWK

Authorised

Job No
141191 -HWBP-CV-DG-C0003

Drawing No
P2

Revision

Plot File Created: May 22, 2015 - 1:04pm