


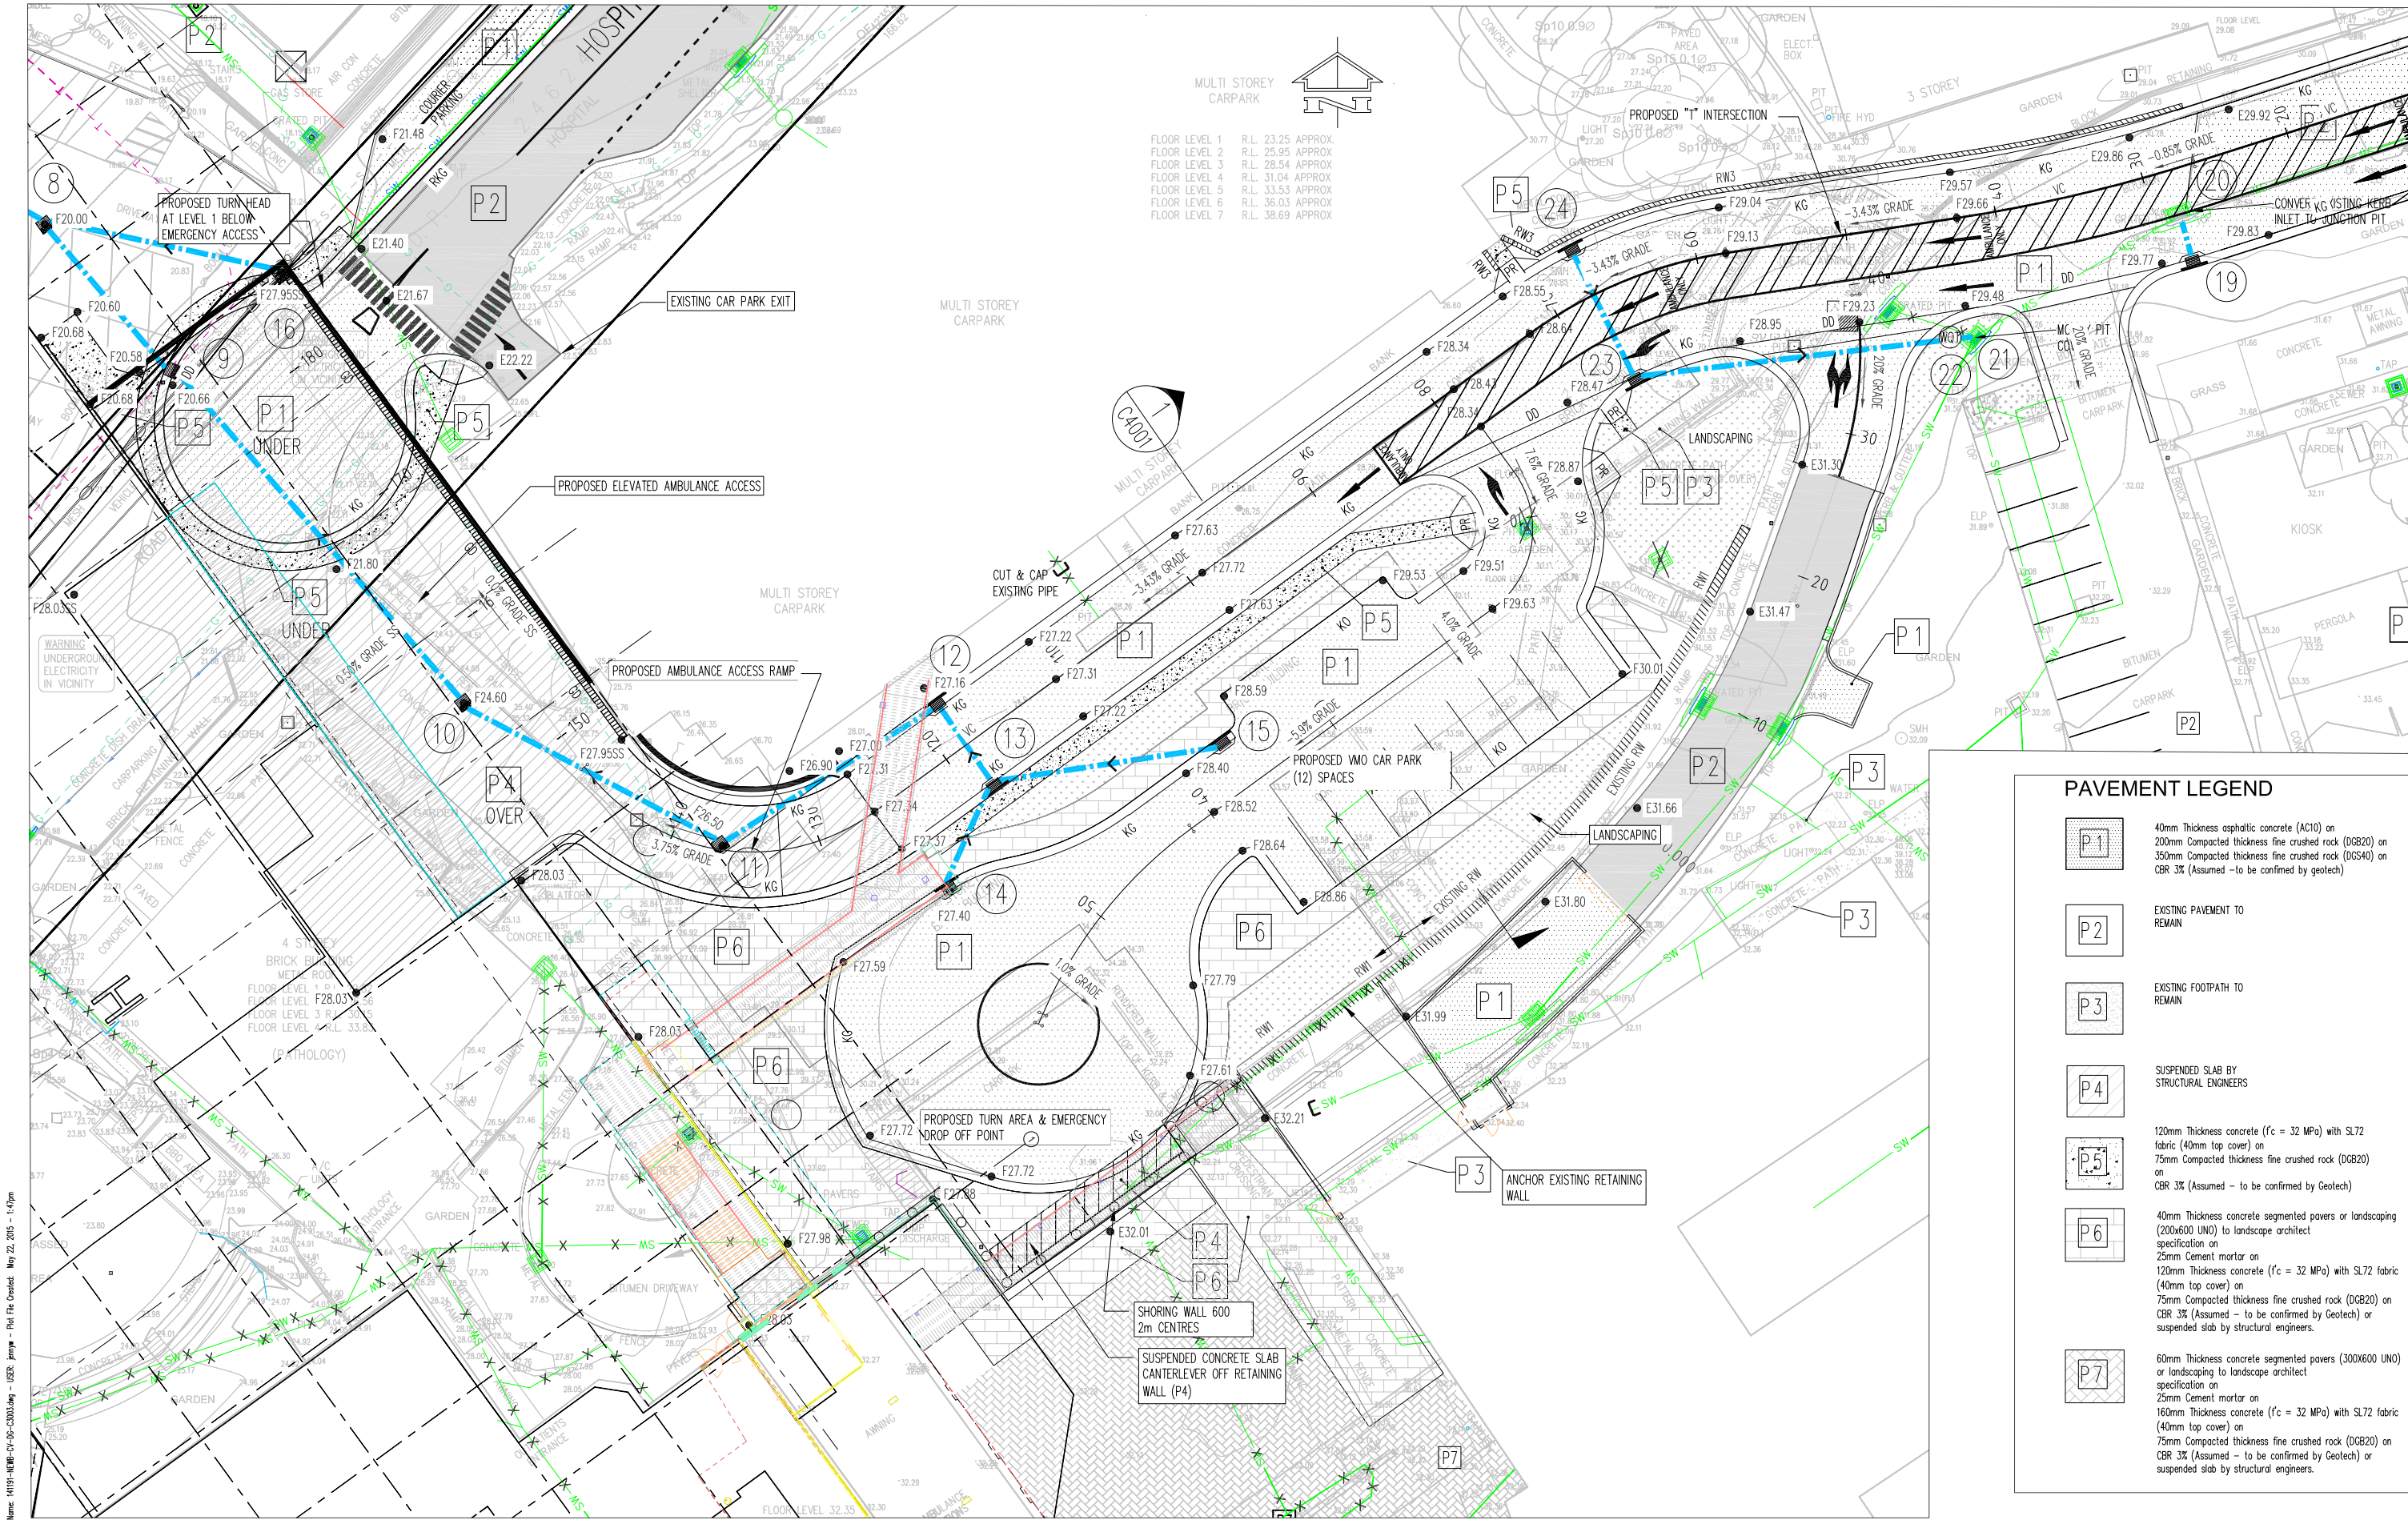

PAVEMENT LEGEND

- P1** 40mm Thickness asphaltic concrete (AC10) on 200mm Compacted thickness fine crushed rock (DGB20) on 350mm Compacted thickness fine crushed rock (DGS40) on CBR 3% (Assumed - to be confirmed by geotech)
- P2** EXISTING PAVEMENT TO REMAIN
- P3** EXISTING FOOTPATH TO REMAIN
- P4** SUSPENDED SLAB BY STRUCTURAL ENGINEERS
- P5** 120mm Thickness concrete ($f_c = 32 \text{ MPa}$) with SL72 fabric (40mm top cover) on 75mm Compacted thickness fine crushed rock (DGB20) on CBR 3% (Assumed - to be confirmed by Geotech)
- P6** 40mm Thickness concrete segmented pavers or landscaping (200x600 UNO) to landscape architect specification on 25mm Cement mortar on 120mm Thickness concrete ($f_c = 32 \text{ MPa}$) with SL72 fabric (40mm top cover) on 75mm Compacted thickness fine crushed rock (DGB20) on CBR 3% (Assumed - to be confirmed by Geotech) or suspended slab by structural engineers.
- P7** 60mm Thickness concrete segmented pavers (300x600 UNO) or landscaping to landscape architect specification on 25mm Cement mortar on 160mm Thickness concrete ($f_c = 32 \text{ MPa}$) with SL72 fabric (40mm top cover) on 75mm Compacted thickness fine crushed rock (DGB20) on CBR 3% (Assumed - to be confirmed by Geotech) or suspended slab by structural engineers.

PRELIMINARY

A1 2 1 2 3 4 5 6 7 8 9 10

P6	PRELIMINARY SSD ISSUE	HS	AS	08.04.15							
P5	PRELIMINARY SSD ISSUE	HS	JW	23.01.15							
P4	SD/SSD ISSUE	HS	JW	08.12.14							
P3	PRELIMINARY SCHEMATIC DESIGN	HS	TB	21.11.14							
P2	SSD DRAFT REPORT	HS	JW	18.11.14							
P1	PRELIMINARY	SB	DS	31.10.14	P7	FINAL SD	HS	JW	22.05.15		
Rev	Description	Eng	Draft	Date	Rev	Description	Eng	Draft	Date	Rev	Description

Architect
JACOBS

TaylorThomsonWhitting
Consulting Engineers
48 Chandos Street St Leonards NSW 2065
T: +61 2 9439 7288 F: +61 2 9439 3146 ttwsyd@ttw.com.au
Taylor Thomson Whitting (NSW) Pty Ltd. A/CN/113 576 377

Project
**GOSFORD HOSPITAL
REDEVELOPMENT -
CIVIL SCHEMATIC DESIGN**

Sheet Subject
**SITeworks PLAN
SHEET 2 OF 4**

Scale: A1
1:200
Drawn
DWK
Authorised
Job No
141191-NEWB-CV-DG-C3003
Drawing No
P7
Revision
Plot File Created: May 22, 2015 - 1:47pm