



FLOOR PLAN DETAIL

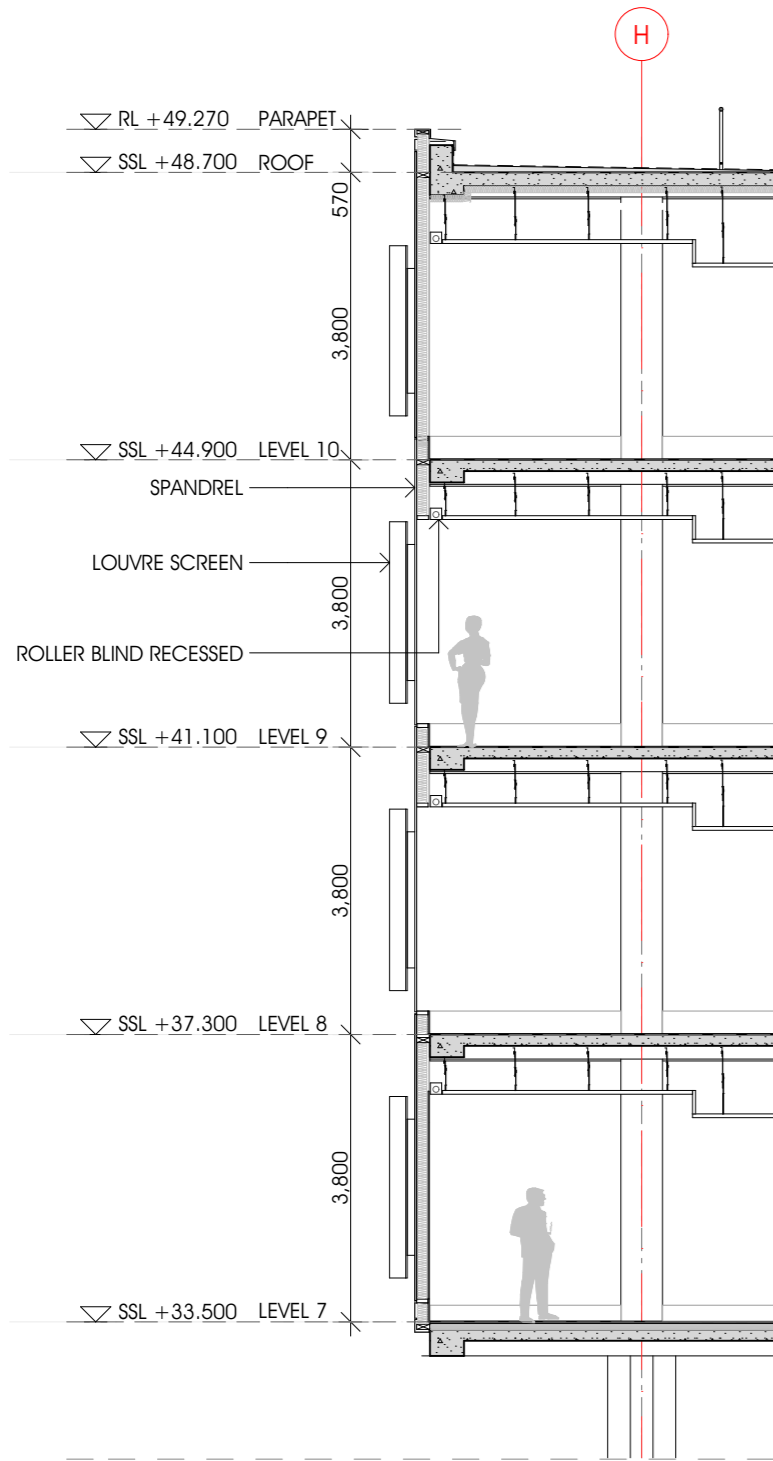

COMMERCIAL BUILDING SECTION

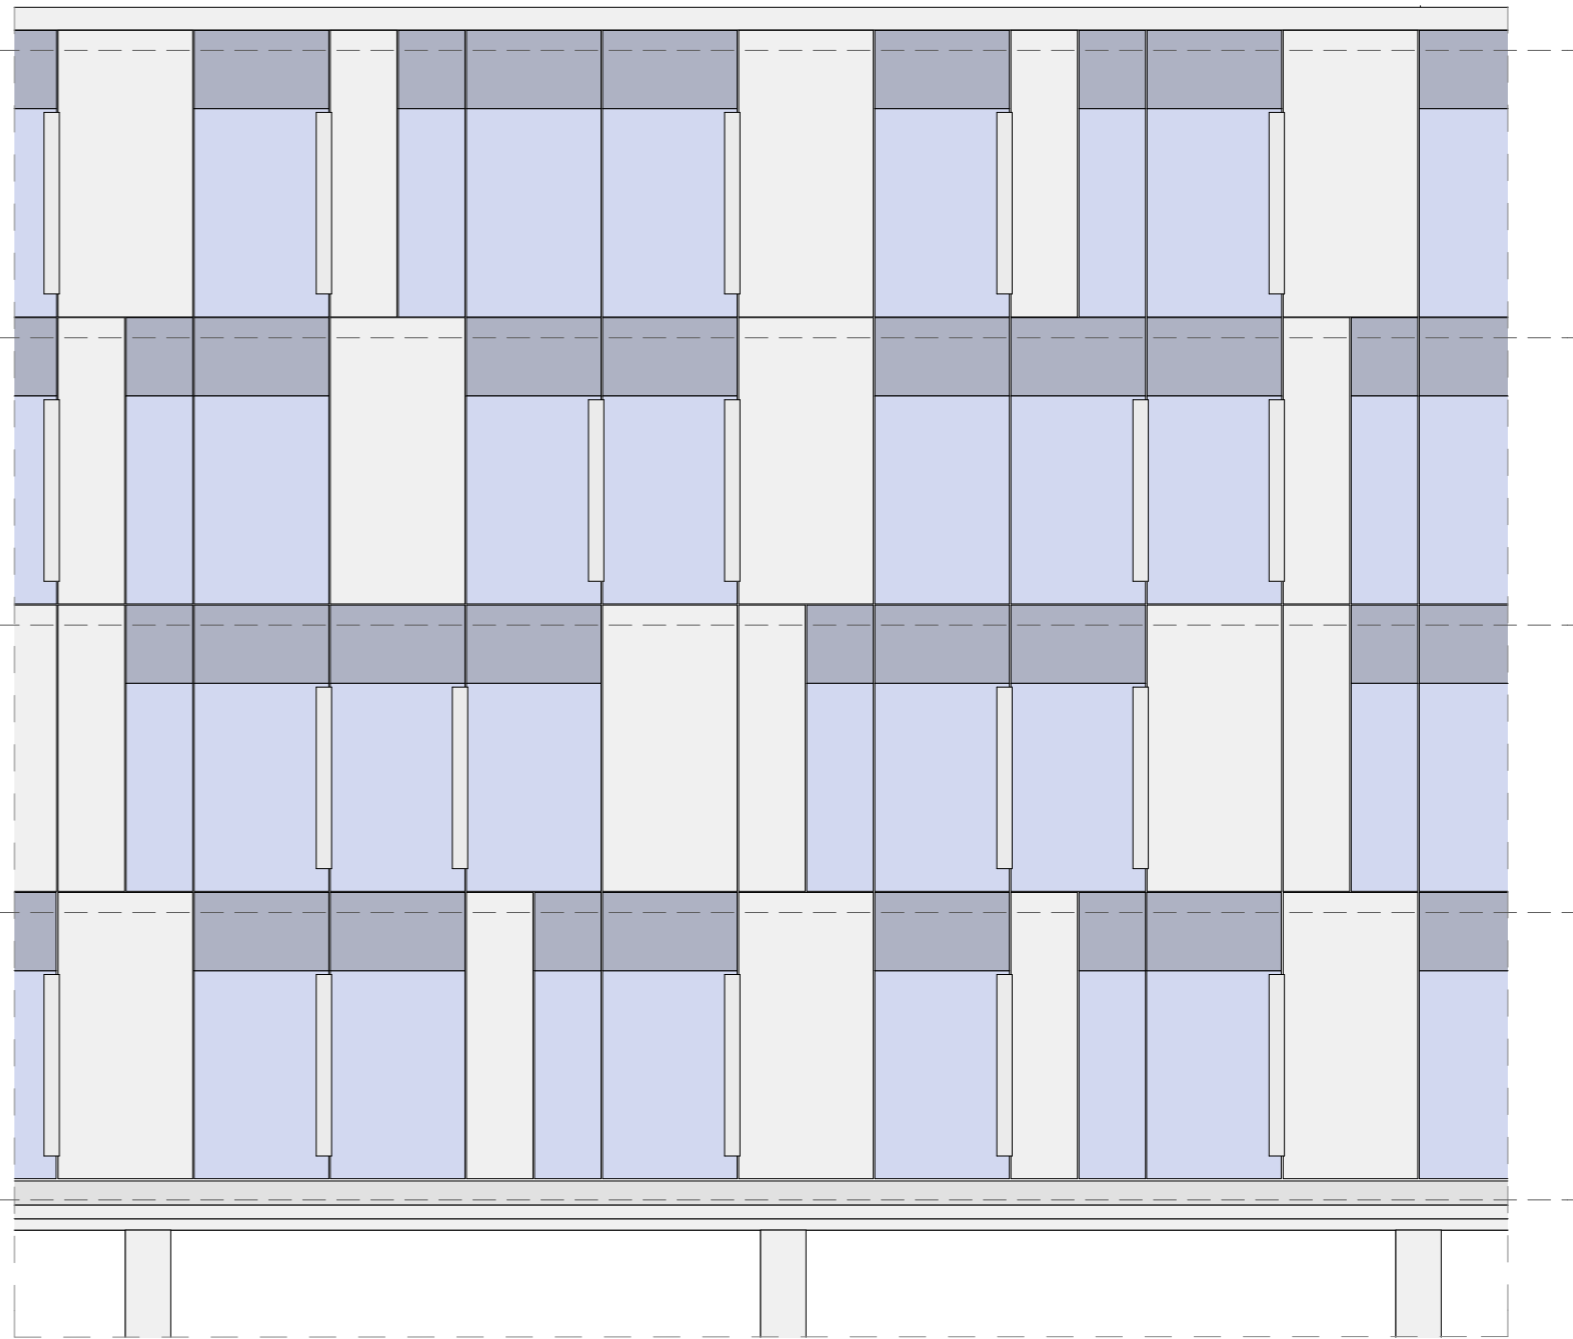

ELEVATION DETAIL