


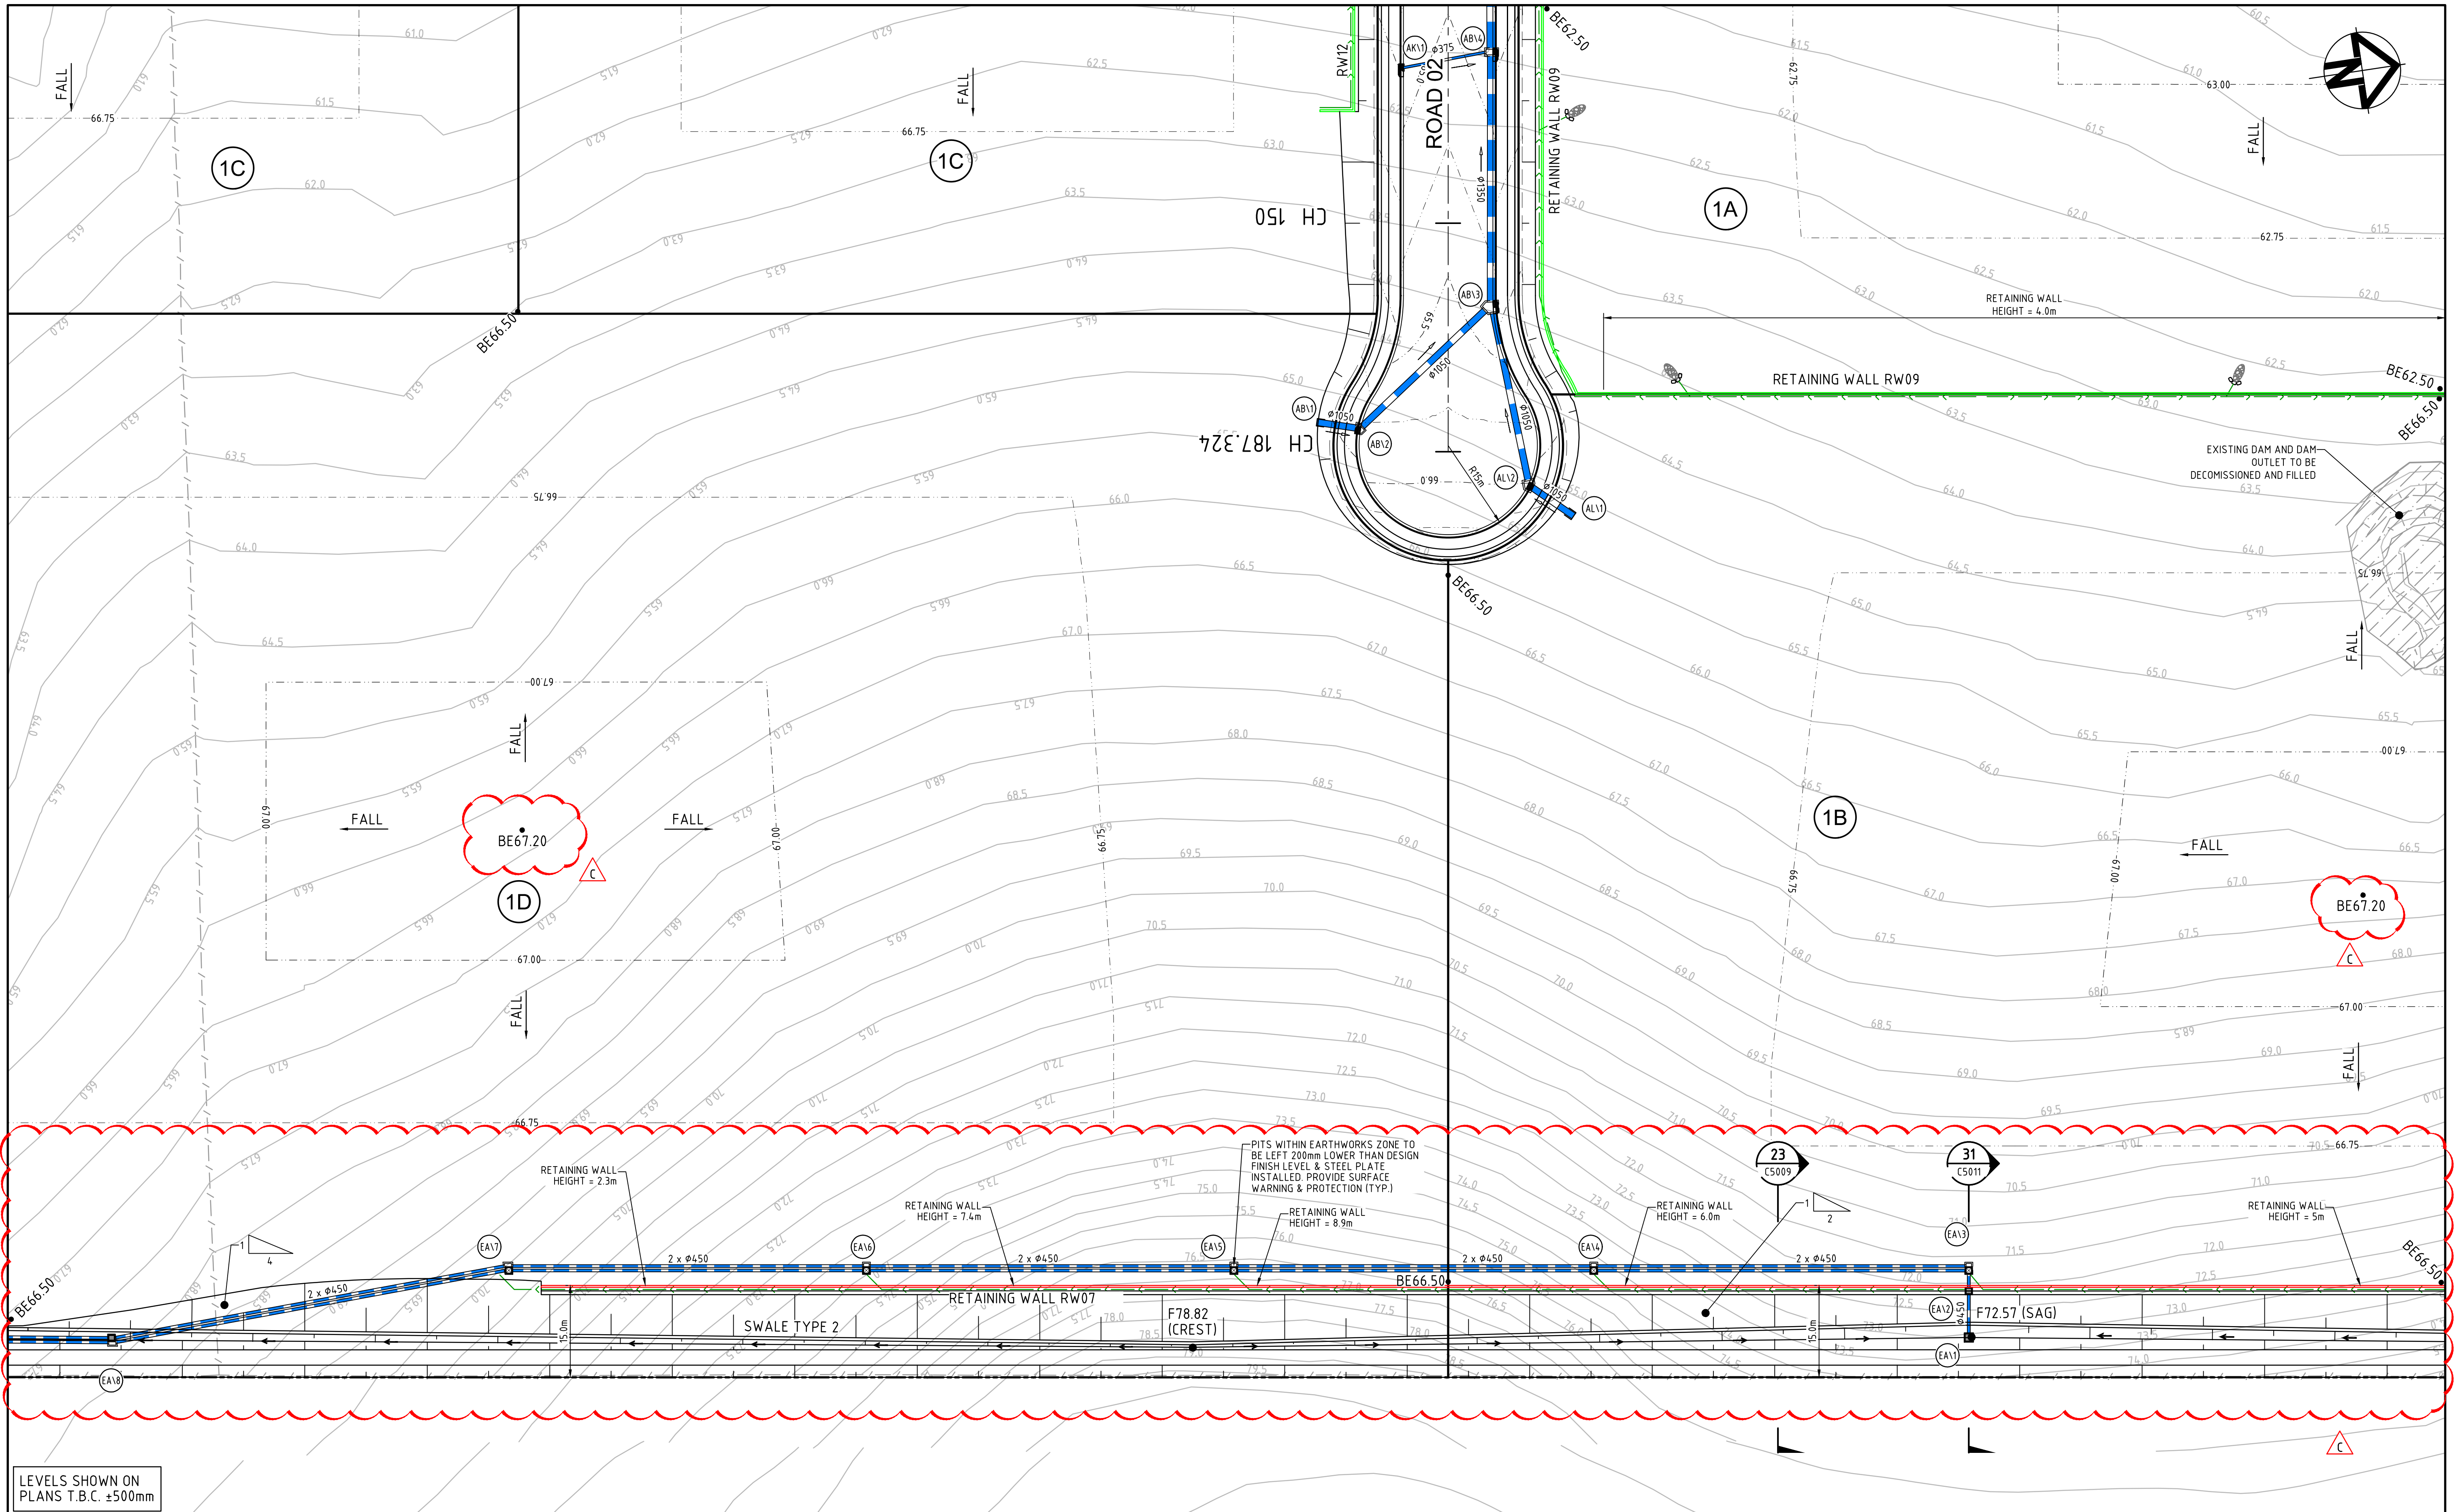

C	ISSUED FOR S96 APPLICATION	19-09-16
B	ISSUED FOR INFORMATION	15-07-16
A	ISSUED FOR SSD APPLICATION	03-09-15
Issue	Description	Date

Bar Scales

0 10 20 30 40 50m

1 : 500 @ FULL SCALE 1 : 1000 @ HALF SCALE

Key Plan

Client

Scales 1 : 500

Grid MGA

Height Datum AHD

Drawn JB

Designed JB

Checked AMc

Approved

THIS DRAWING CANNOT BE COPIED OR REPRODUCED IN ANY FORM OR USED FOR ANY OTHER PURPOSE OTHER THAN THAT ORIGINALLY INTENDED WITHOUT THE WRITTEN PERMISSION OF AT&I


Project OAKDALE SOUTH ESTATE INDUSTRIAL DEVELOPMENT

Title EARTHWORKS AND STORMWATER PLAN SHEET 12


Civil Engineers and Project Managers

Level 7, 153 Walker Street
North Sydney NSW 2060
ABN 96 130 882 405
Tel: 02 9439 1777
Fax: 02 9923 1055
www.atl.net.au
info@atl.net.au



Status	FOR APPROVAL	A1
Drawing No.	Project No.	Issue
C1042	14-193	C

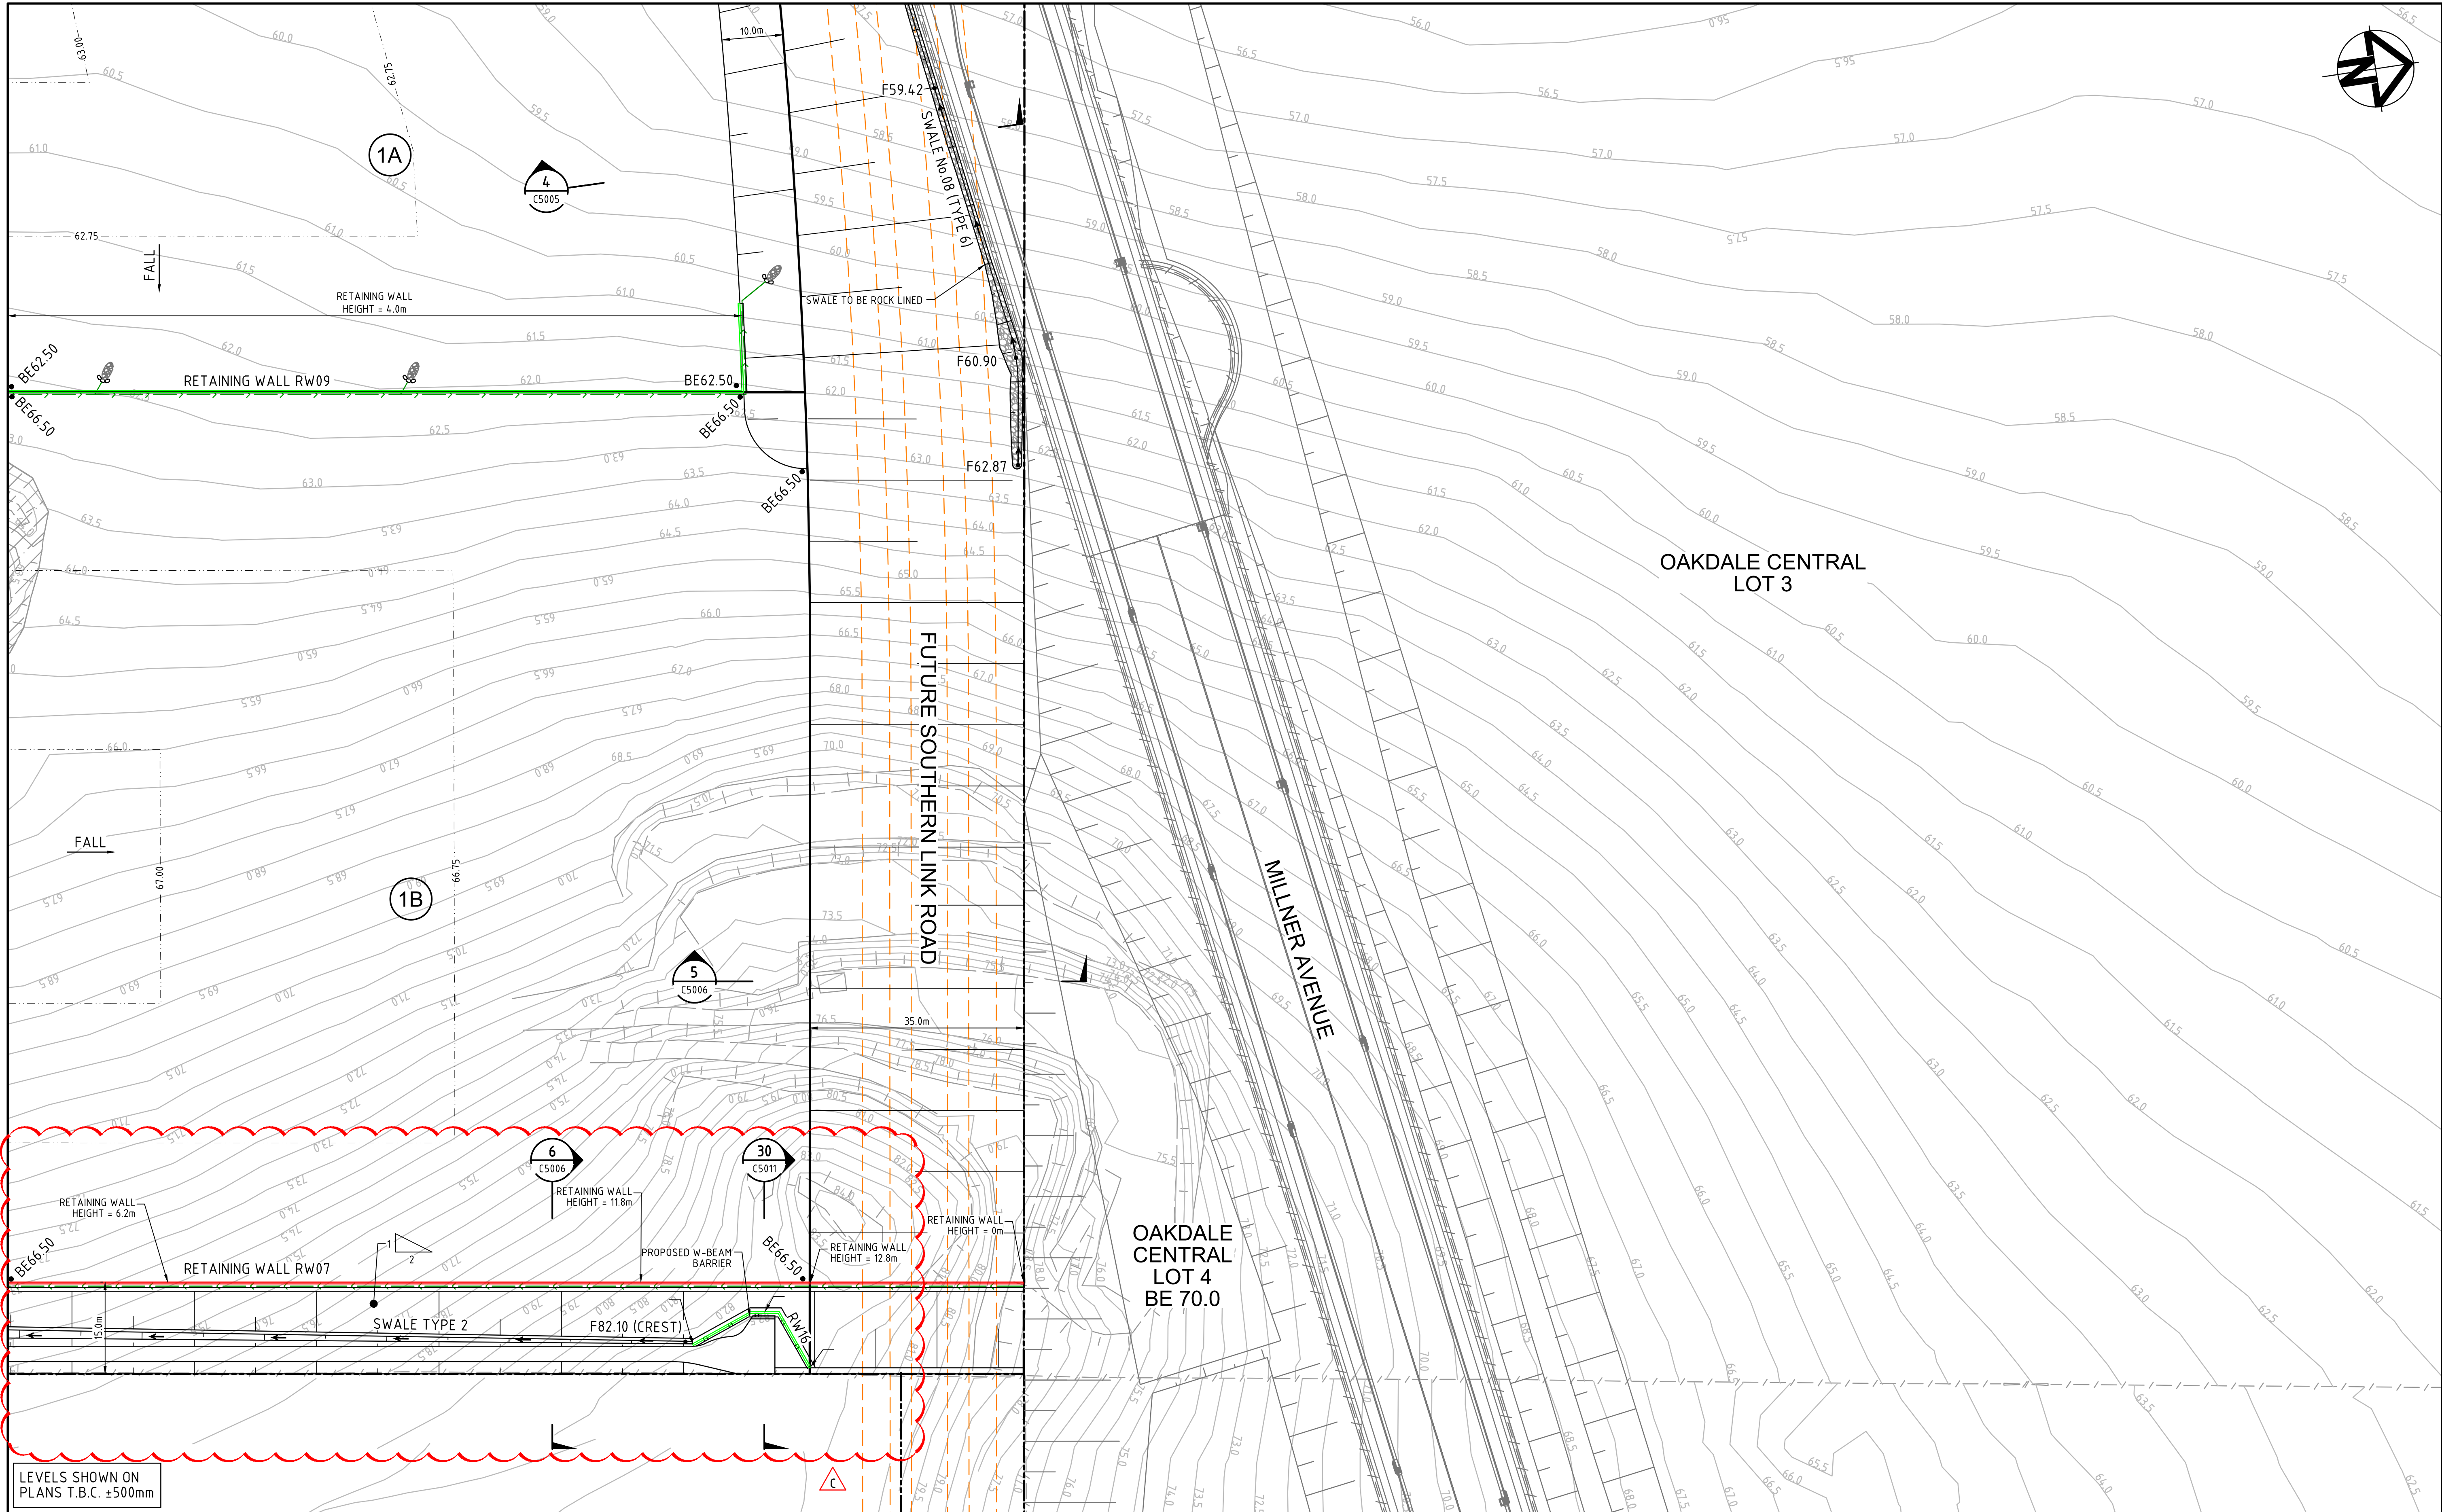

LEVELS SHOWN ON PLANS T.B.C. ±500mm		Bar Scales 0 10 20 30 40 50m 1 : 500 @ FULL SCALE 1 : 1000 @ HALF SCALE		Key Plan 		Client 		Scales 1 : 500 Grid MGA Height Datum AHD		Drawn JB Designed JB Checked AMc Approved		Project OAKDALE SOUTH ESTATE INDUSTRIAL DEVELOPMENT		Civil Engineers and Project Managers Level 7, 153 Walker Street North Sydney NSW 2060 ABN 96 130 882 405 Tel: 02 9439 1777 Fax: 02 9923 1055 www.atl.net.au info@atl.net.au	
Issue		Description		Date				THIS DRAWING CANNOT BE COPIED OR REPRODUCED IN ANY FORM OR USED FOR ANY OTHER PURPOSE OTHER THAN THAT ORIGINALLY INTENDED WITHOUT THE WRITTEN PERMISSION OF AT&I		Title EARTHWORKS AND STORMWATER PLAN SHEET 13		Status FOR APPROVAL NOT TO BE USED FOR CONSTRUCTION		A1	
												Drawing No. C1043		Project No. 14-193	
														Issue C	

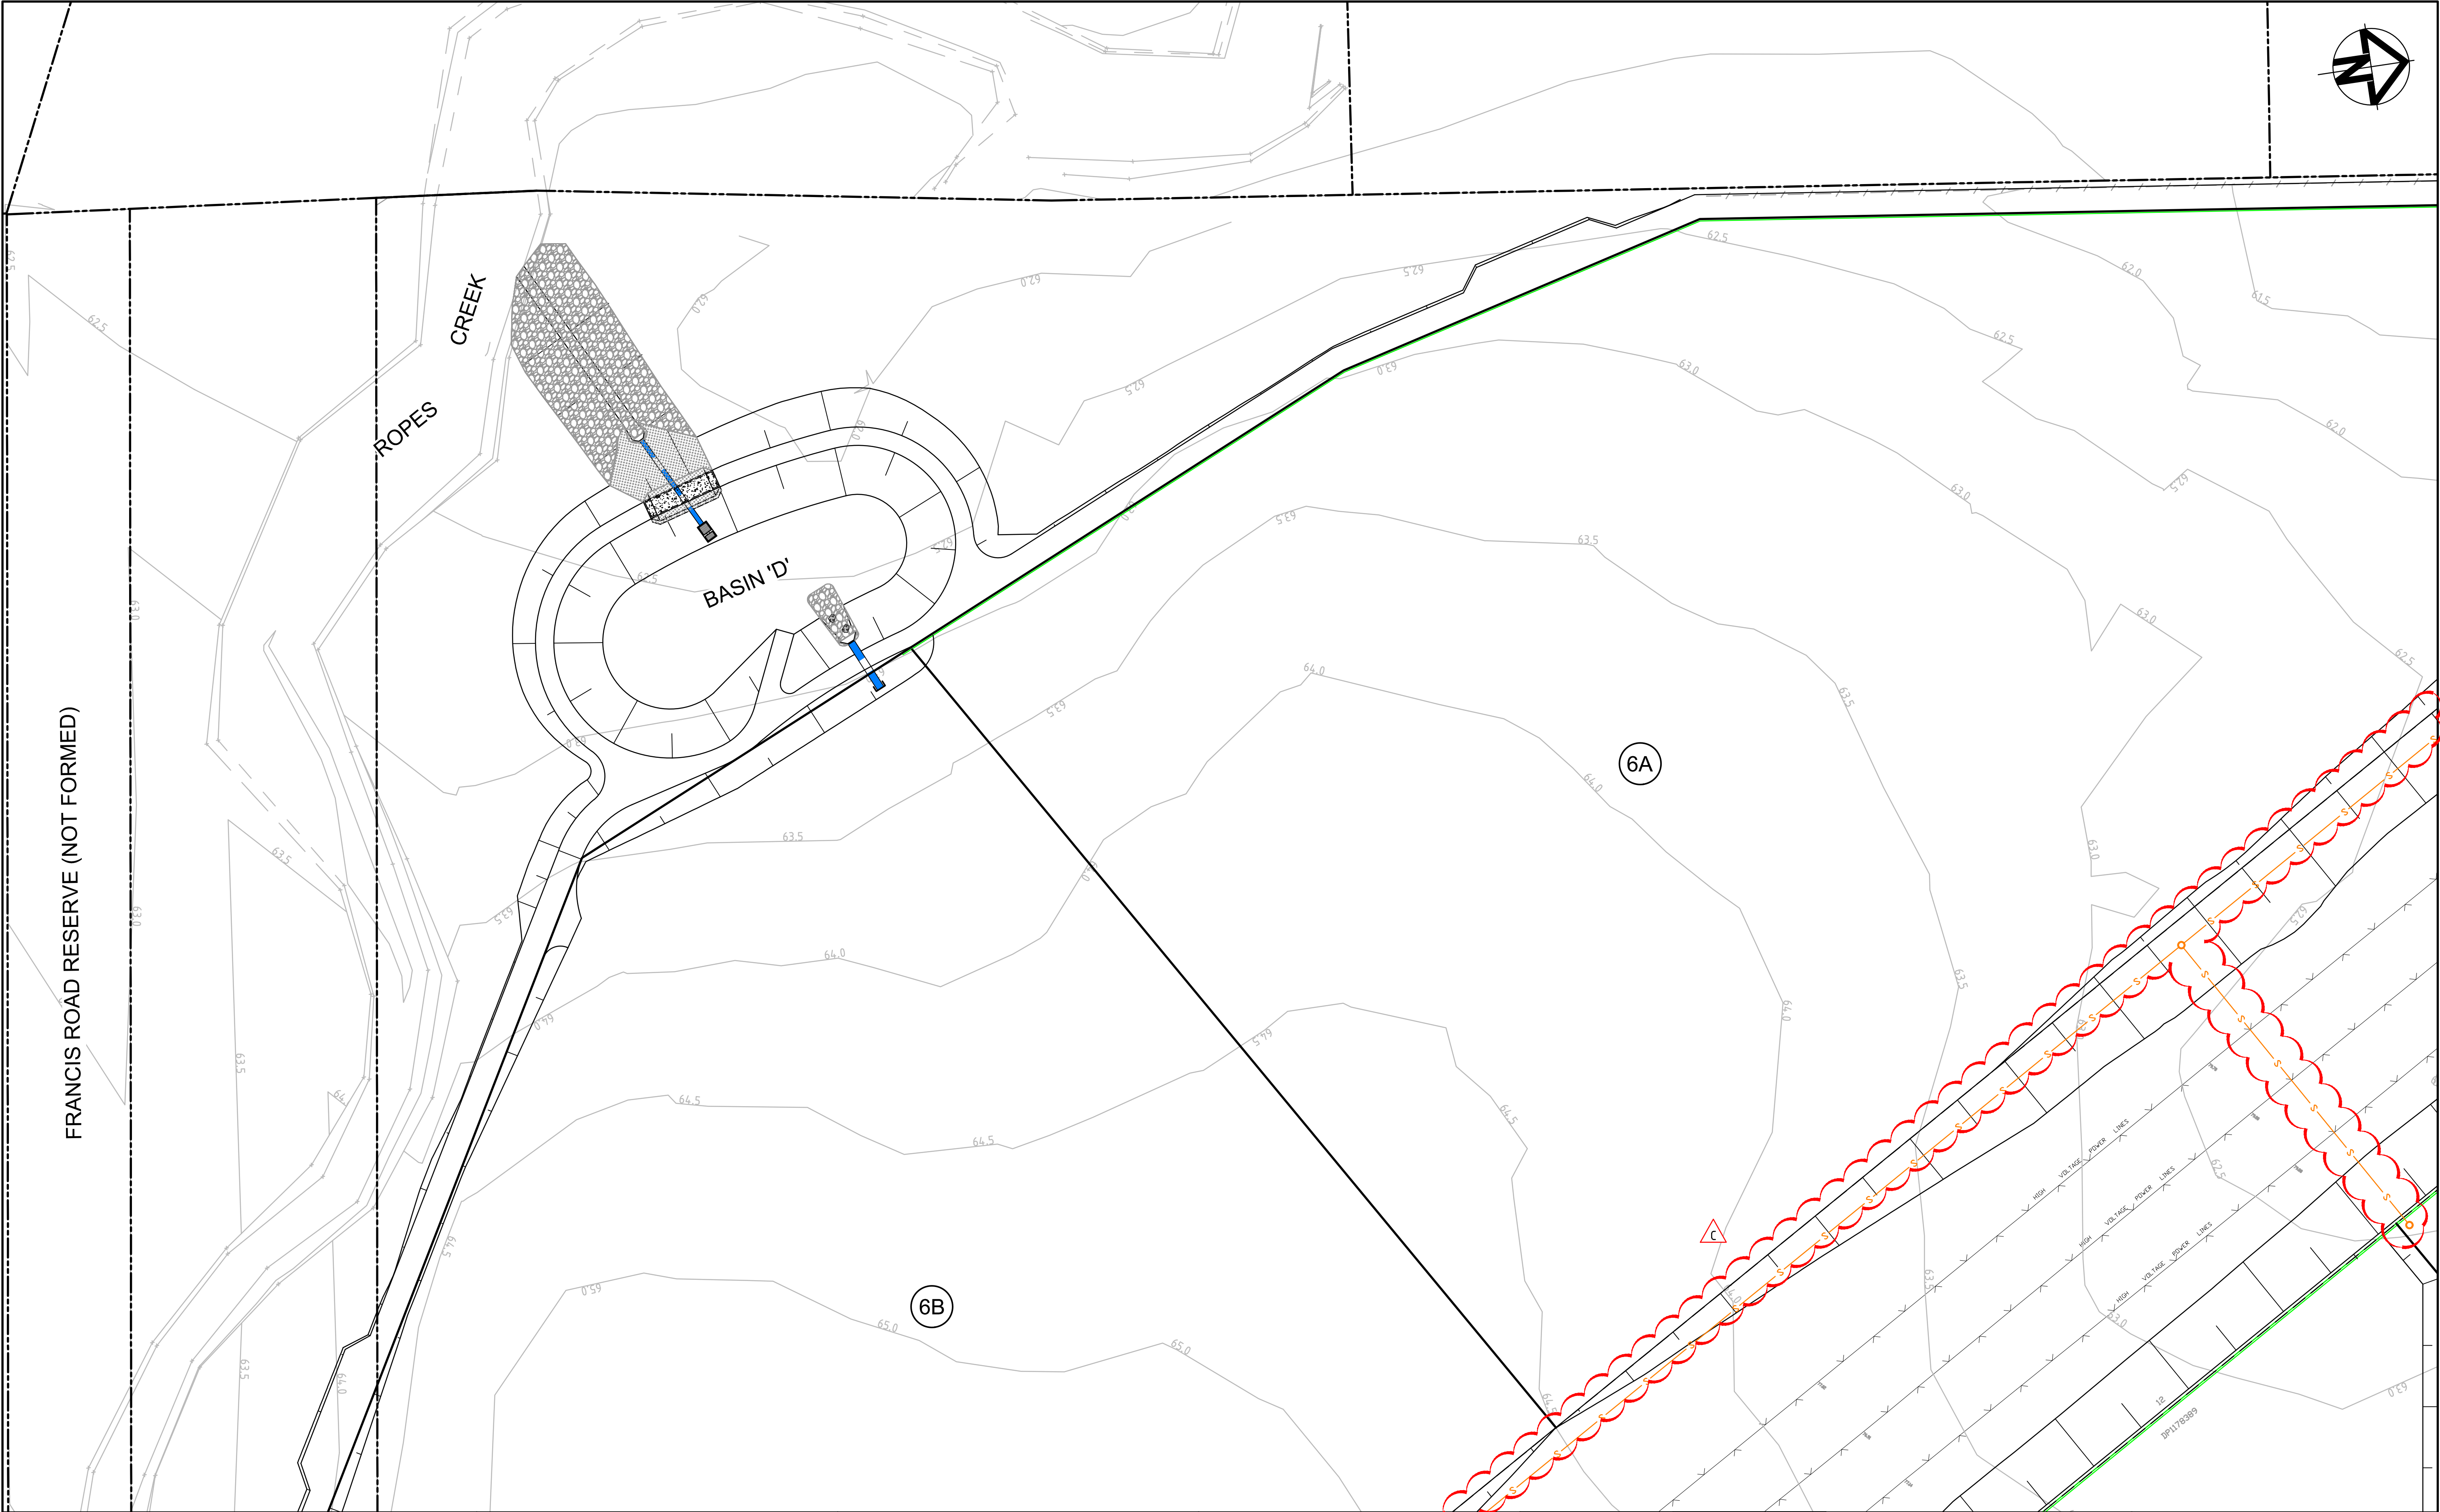

C	ISSUED FOR S96 APPLICATION	19-09-16
B	ISSUED FOR INFORMATION	15-07-16
A	ISSUED FOR SSD APPLICATION	03-09-15
Issue	Description	Date

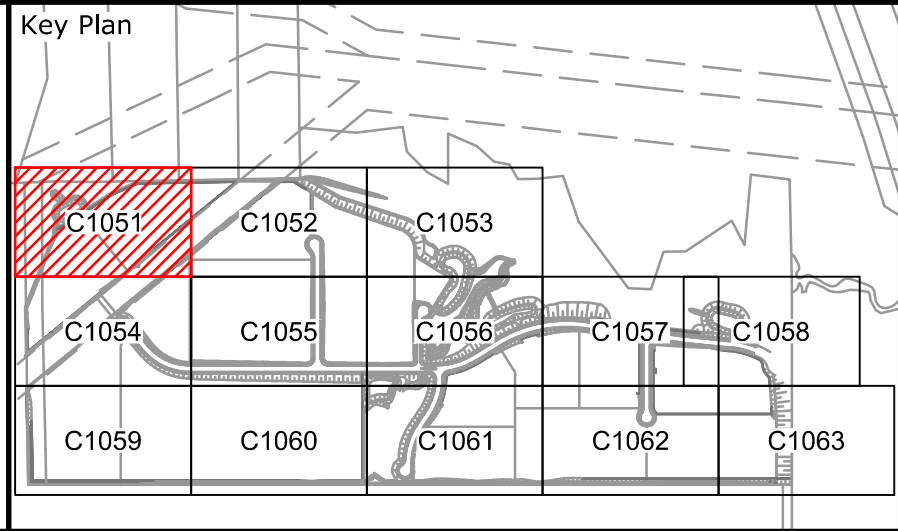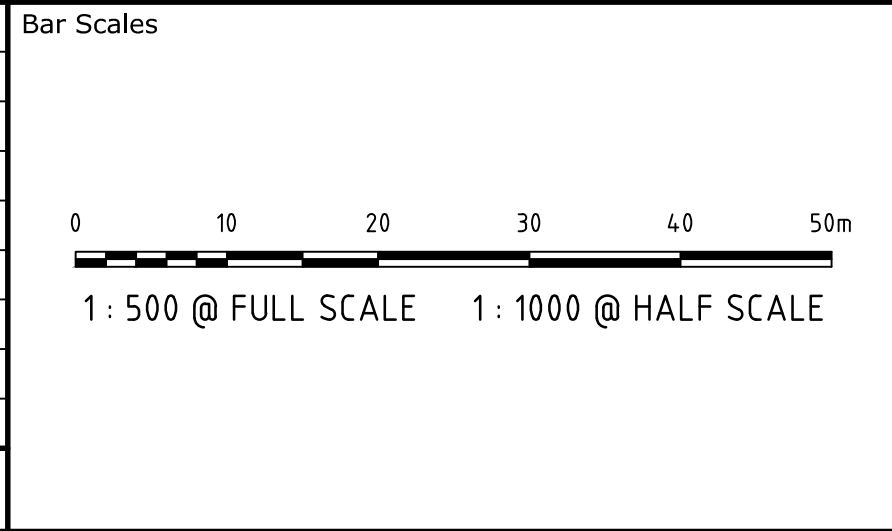

Client

Scales	1 : 500	Drawn	JB
		Designed	JB
Grid	MGA	Checked	AMc
Height Datum	AHD	Approved	
THIS DRAWING CANNOT BE COPIED OR REPRODUCED IN ANY FORM OR USED FOR ANY OTHER PURPOSE OTHER THAN THAT ORIGINALLY INTENDED WITHOUT THE WRITTEN PERMISSION OF AT&I			

Project

OAKDALE SOUTH ESTATE INDUSTRIAL DEVELOPMENT


Title

SERVICES AND UTILITIES COORDINATION PLAN SHEET 1



Civil Engineers and Project Managers

Level 7, 153 Walker Street
North Sydney NSW 2060
ABN 96 130 882 405
Tel: 02 9439 1777
Fax: 02 9923 1055
www.atl.net.au
info@atl.net.au

Status	FOR APPROVAL	A1
NOT TO BE USED FOR CONSTRUCTION		
Drawing No.	Project No.	Issue
C1051	14-193	C

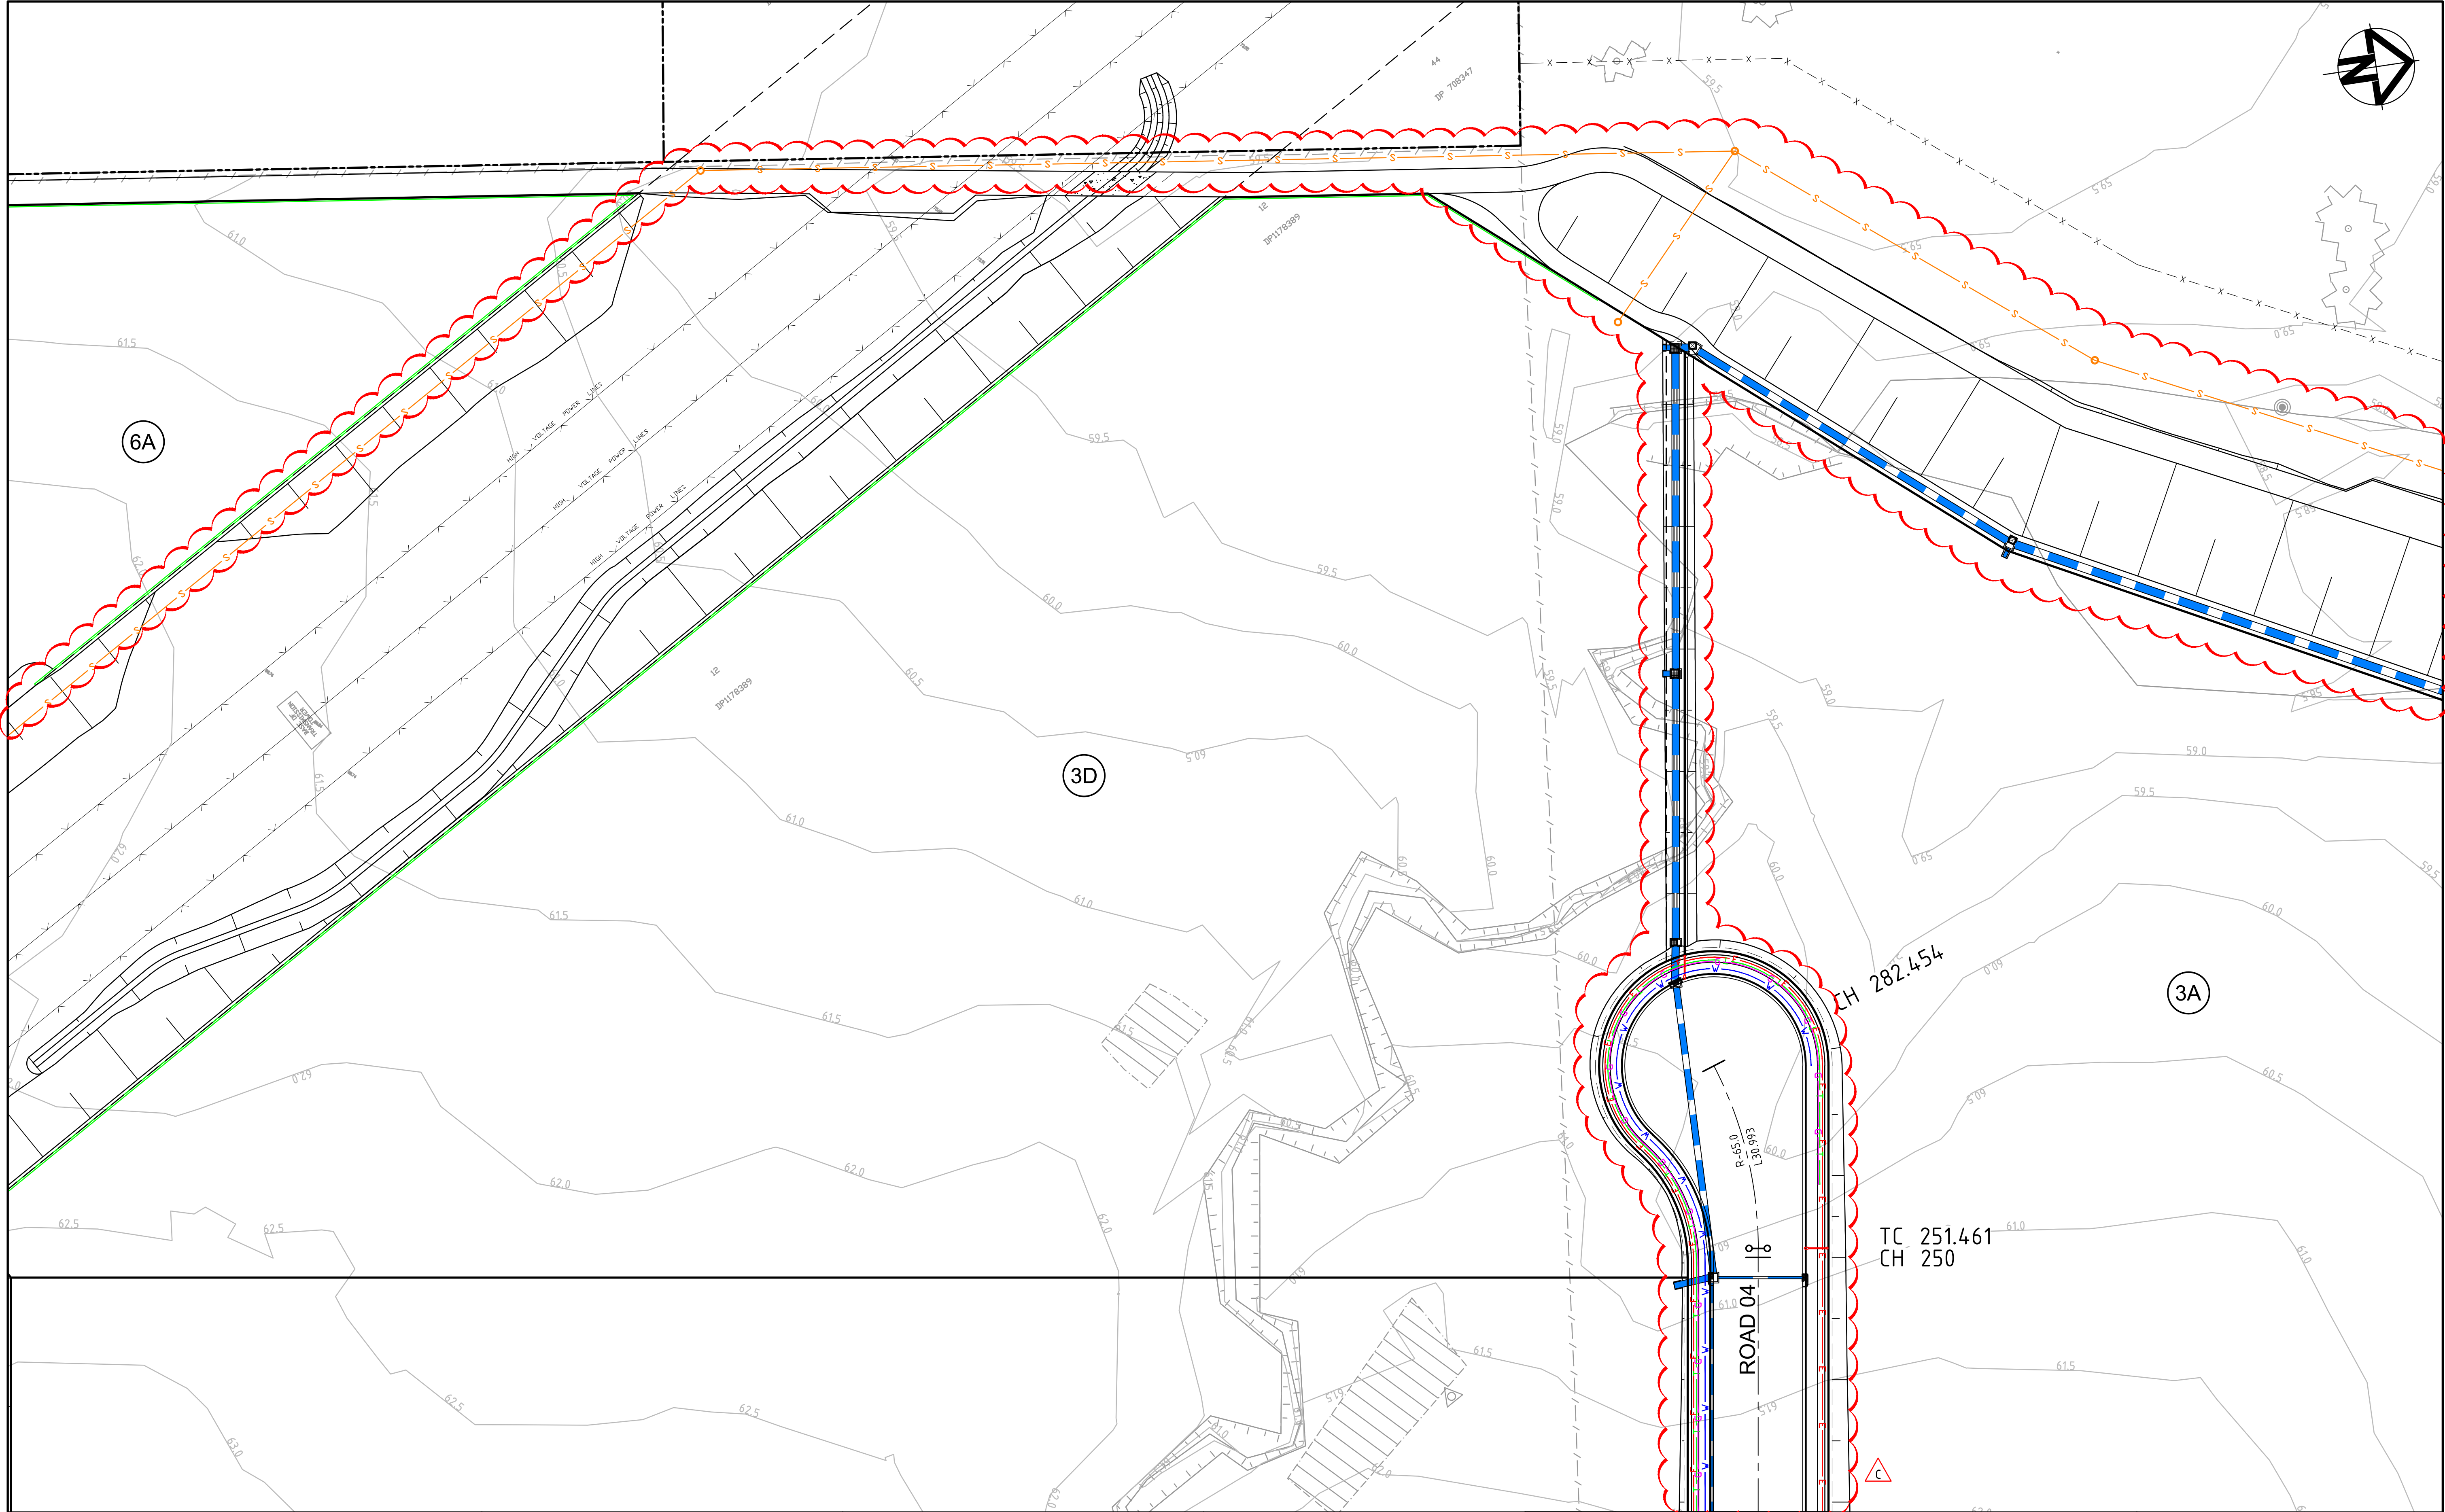


C	ISSUED FOR S96 APPLICATION	19-09-16
B	ISSUED FOR INFORMATION	15-07-16
A	ISSUED FOR SSD APPLICATION	03-09-15
Issue	Description	Date

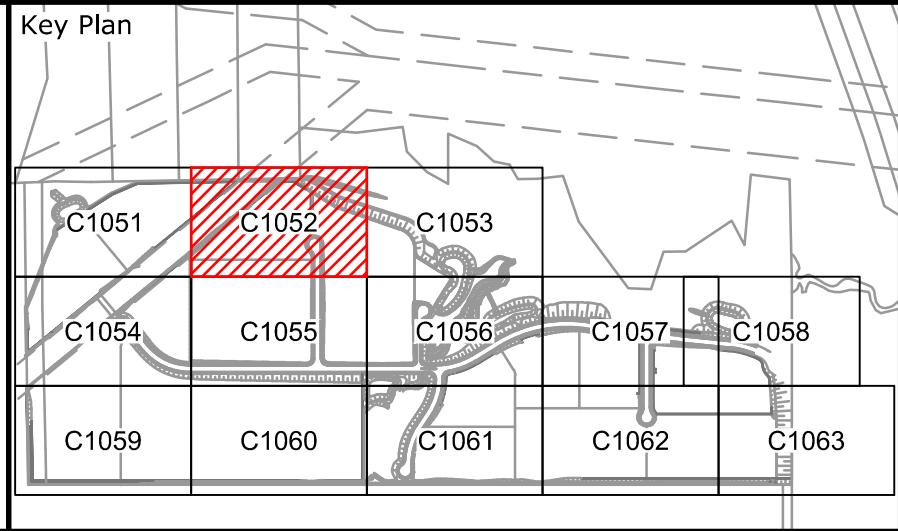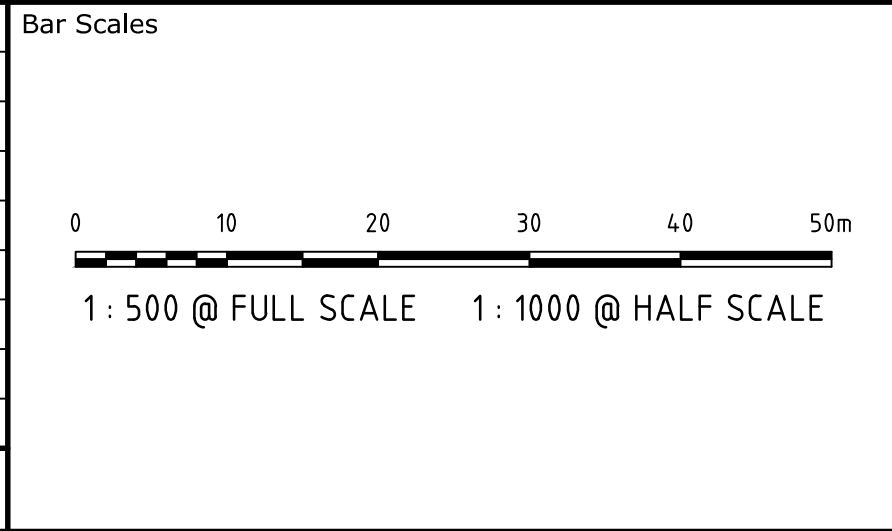



Scales	1 : 500	Drawn	JB
		Designed	JB
Grid	MGA	Checked	AMc
Height Datum	AHD	Approved	
THIS DRAWING CANNOT BE COPIED OR REPRODUCED IN ANY FORM OR USED FOR ANY OTHER PURPOSE OTHER THAN THAT ORIGINALLY INTENDED WITHOUT THE WRITTEN PERMISSION OF AT&L			

Project	OAKDALE SOUTH ESTATE INDUSTRIAL DEVELOPMENT
Title	SERVICES AND UTILITIES COORDINATION PLAN SHEET 2

Civil Engineers and Project Managers		
at&l		
Level 7, 153 Walker Street North Sydney NSW 2060 ABN 96 130 882 405 Tel: 02 9439 1777 Fax: 02 9923 1055 www.atl.net.au info@atl.net.au		
Status	FOR APPROVAL	A1
Drawing No.	Project No.	Issue
C1052	14-193	C

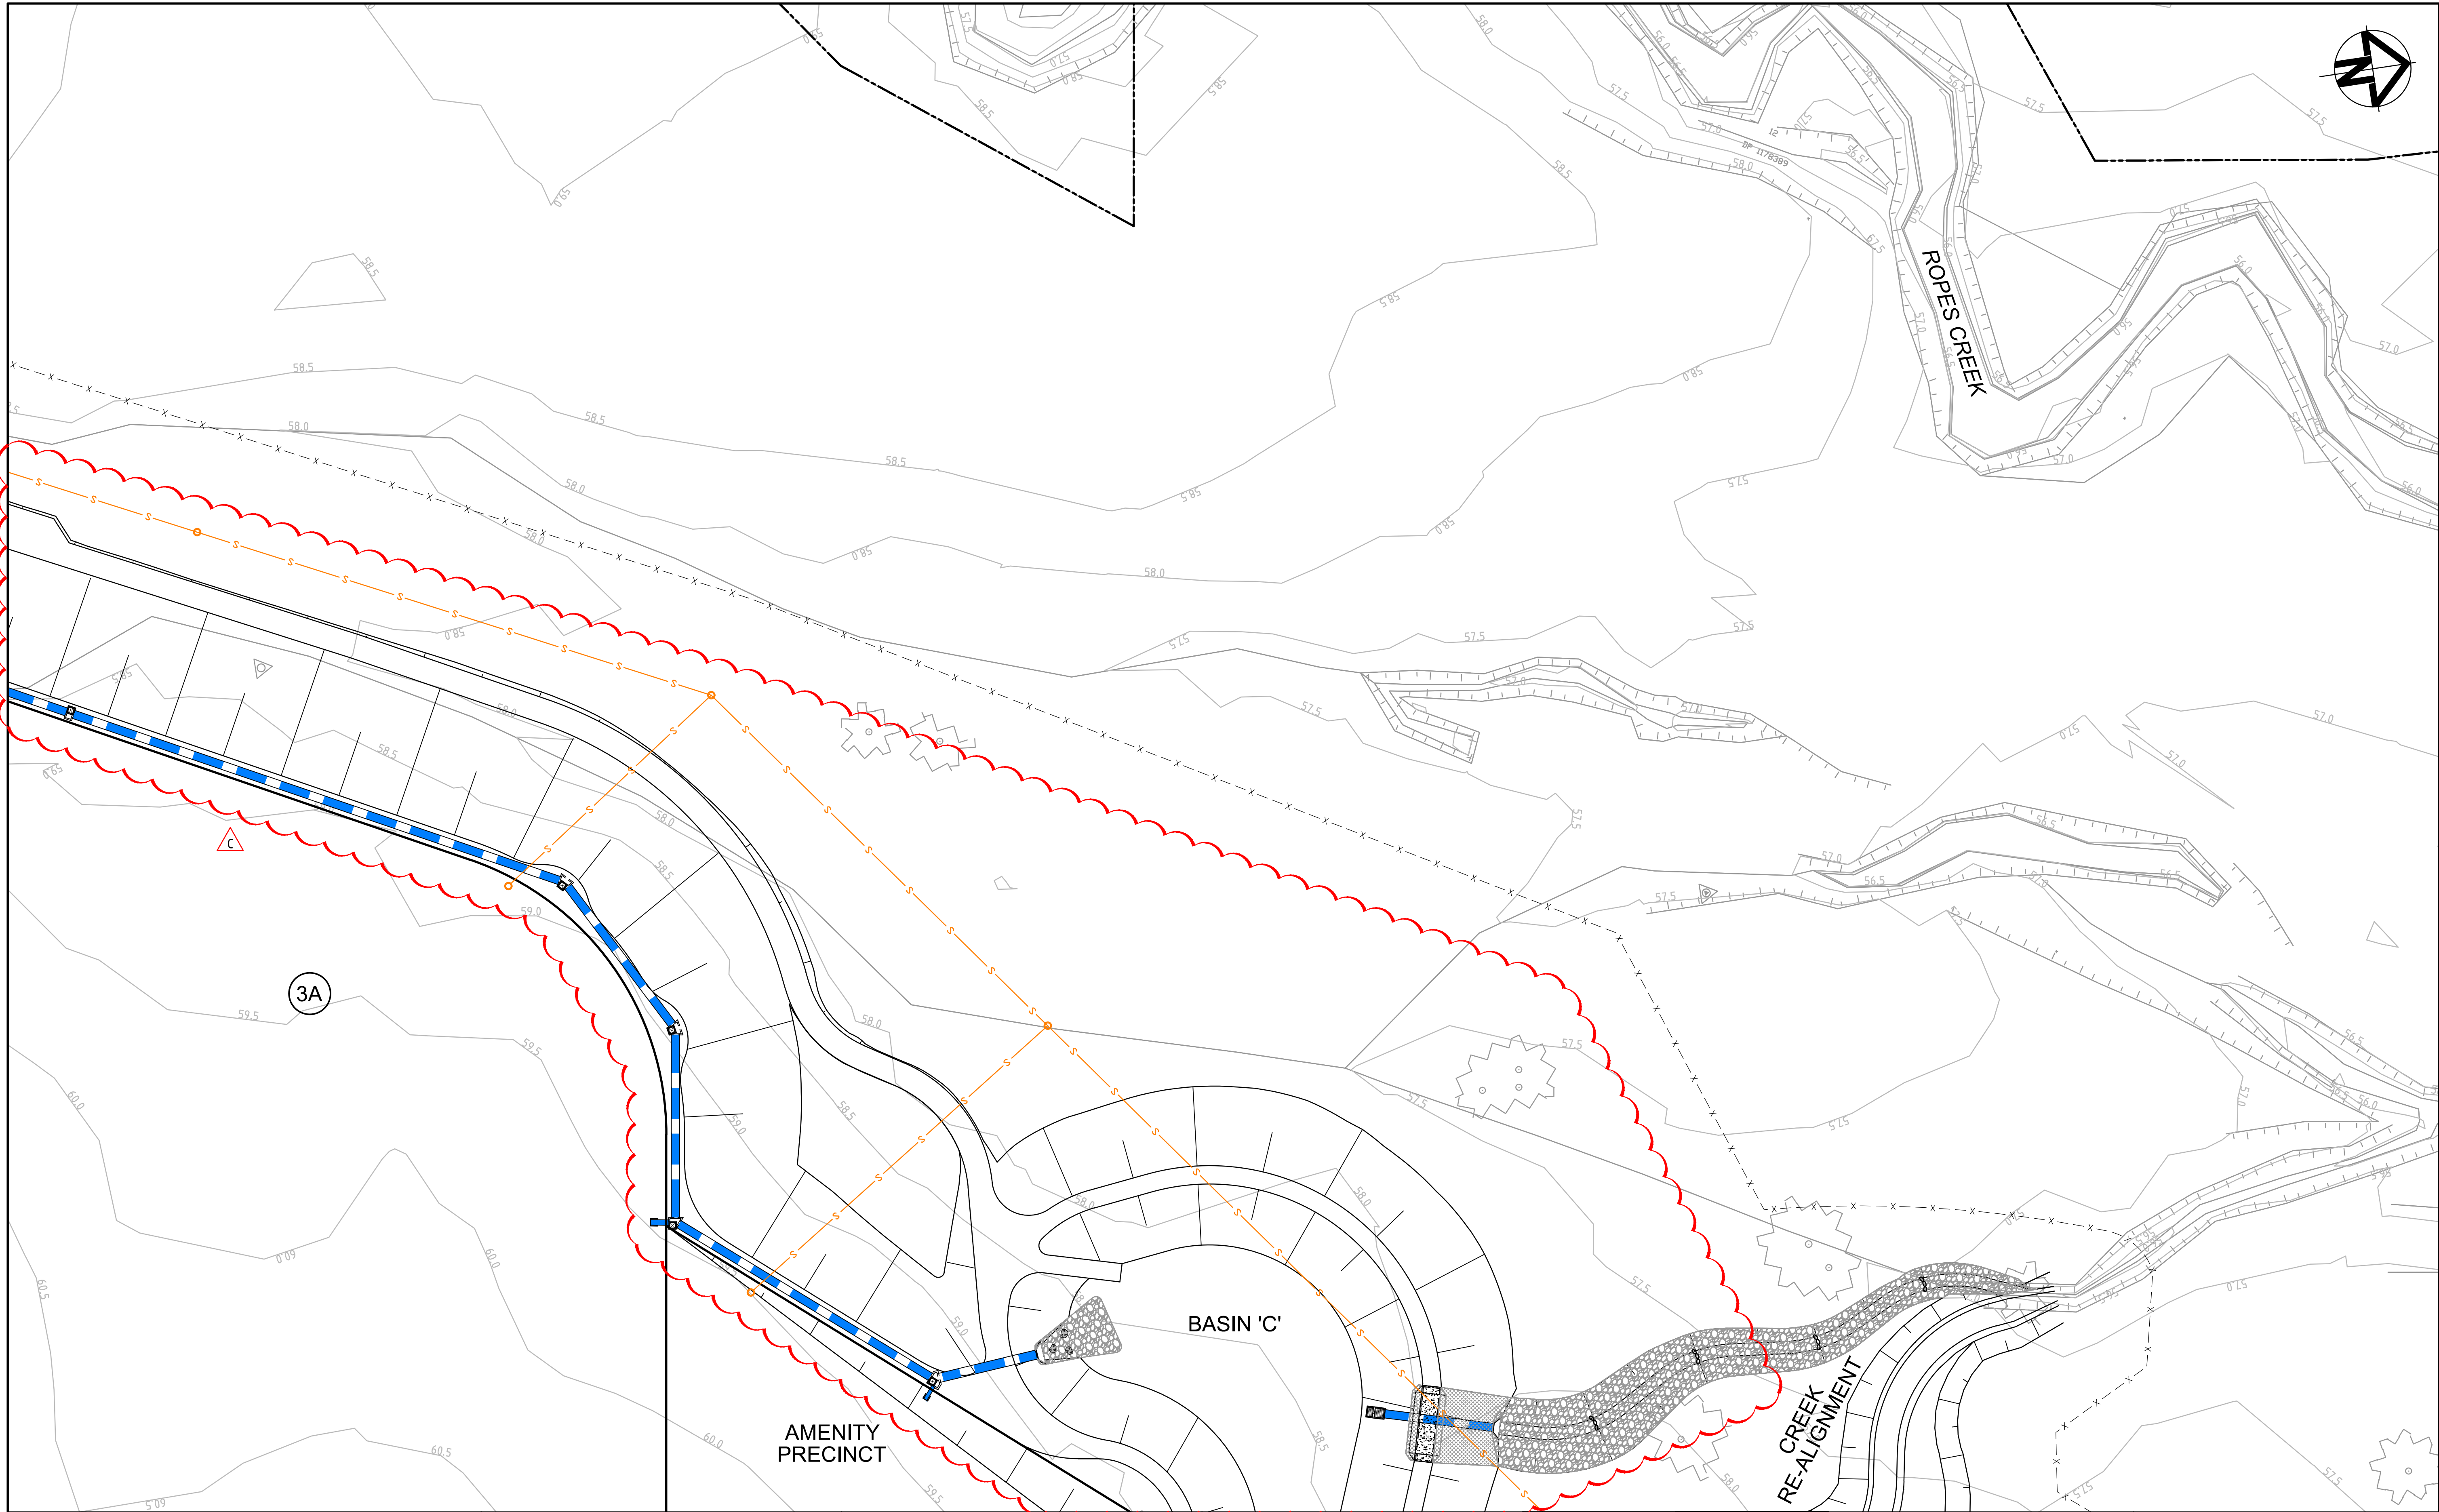


C	ISSUED FOR S96 APPLICATION	19-09-16
B	ISSUED FOR INFORMATION	15-07-16
A	ISSUED FOR SSD APPLICATION	03-09-15
Issue	Description	Date

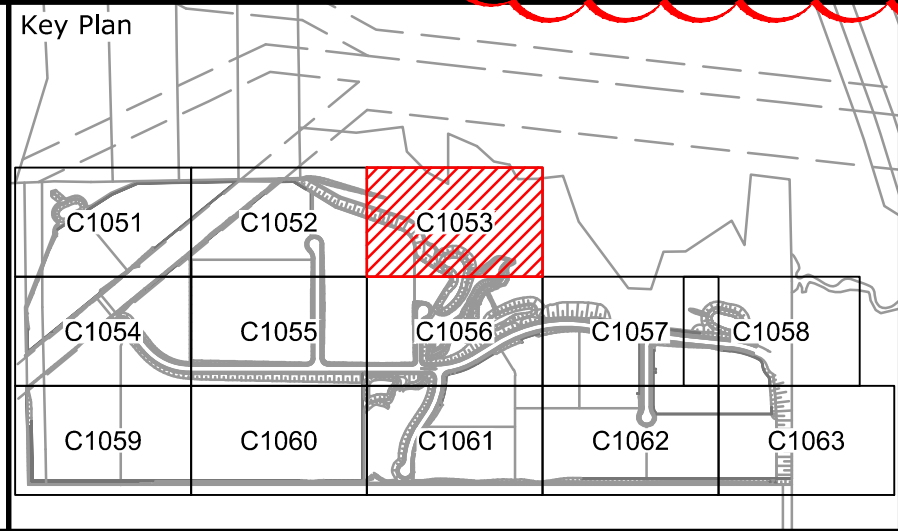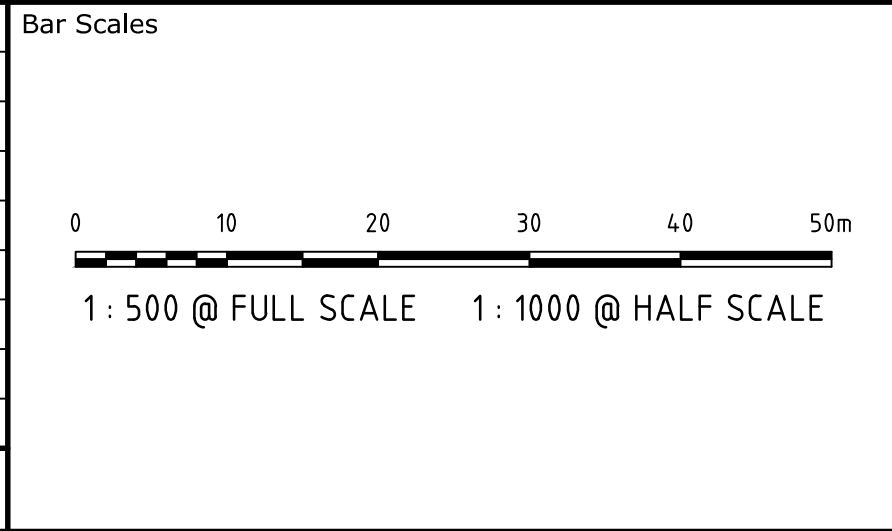



Scales	1 : 500	Drawn	JB
		Designed	JB
Grid	MGA	Checked	AMc
Height Datum	AHD	Approved	
THIS DRAWING CANNOT BE COPIED OR REPRODUCED IN ANY FORM OR USED FOR ANY OTHER PURPOSE OTHER THAN THAT ORIGINALLY INTENDED WITHOUT THE WRITTEN PERMISSION OF AT&L			

Project	OAKDALE SOUTH ESTATE INDUSTRIAL DEVELOPMENT
Title	SERVICES AND UTILITIES COORDINATION PLAN SHEET 3

Civil Engineers and Project Managers		
at&l		
Level 7, 153 Walker Street North Sydney NSW 2060 ABN 96 130 882 405 Tel: 02 9439 1777 Fax: 02 9923 1055 www.atl.net.au info@atl.net.au		
Status	FOR APPROVAL	A1
Drawing No.	Project No.	Issue
C1053	14-193	C

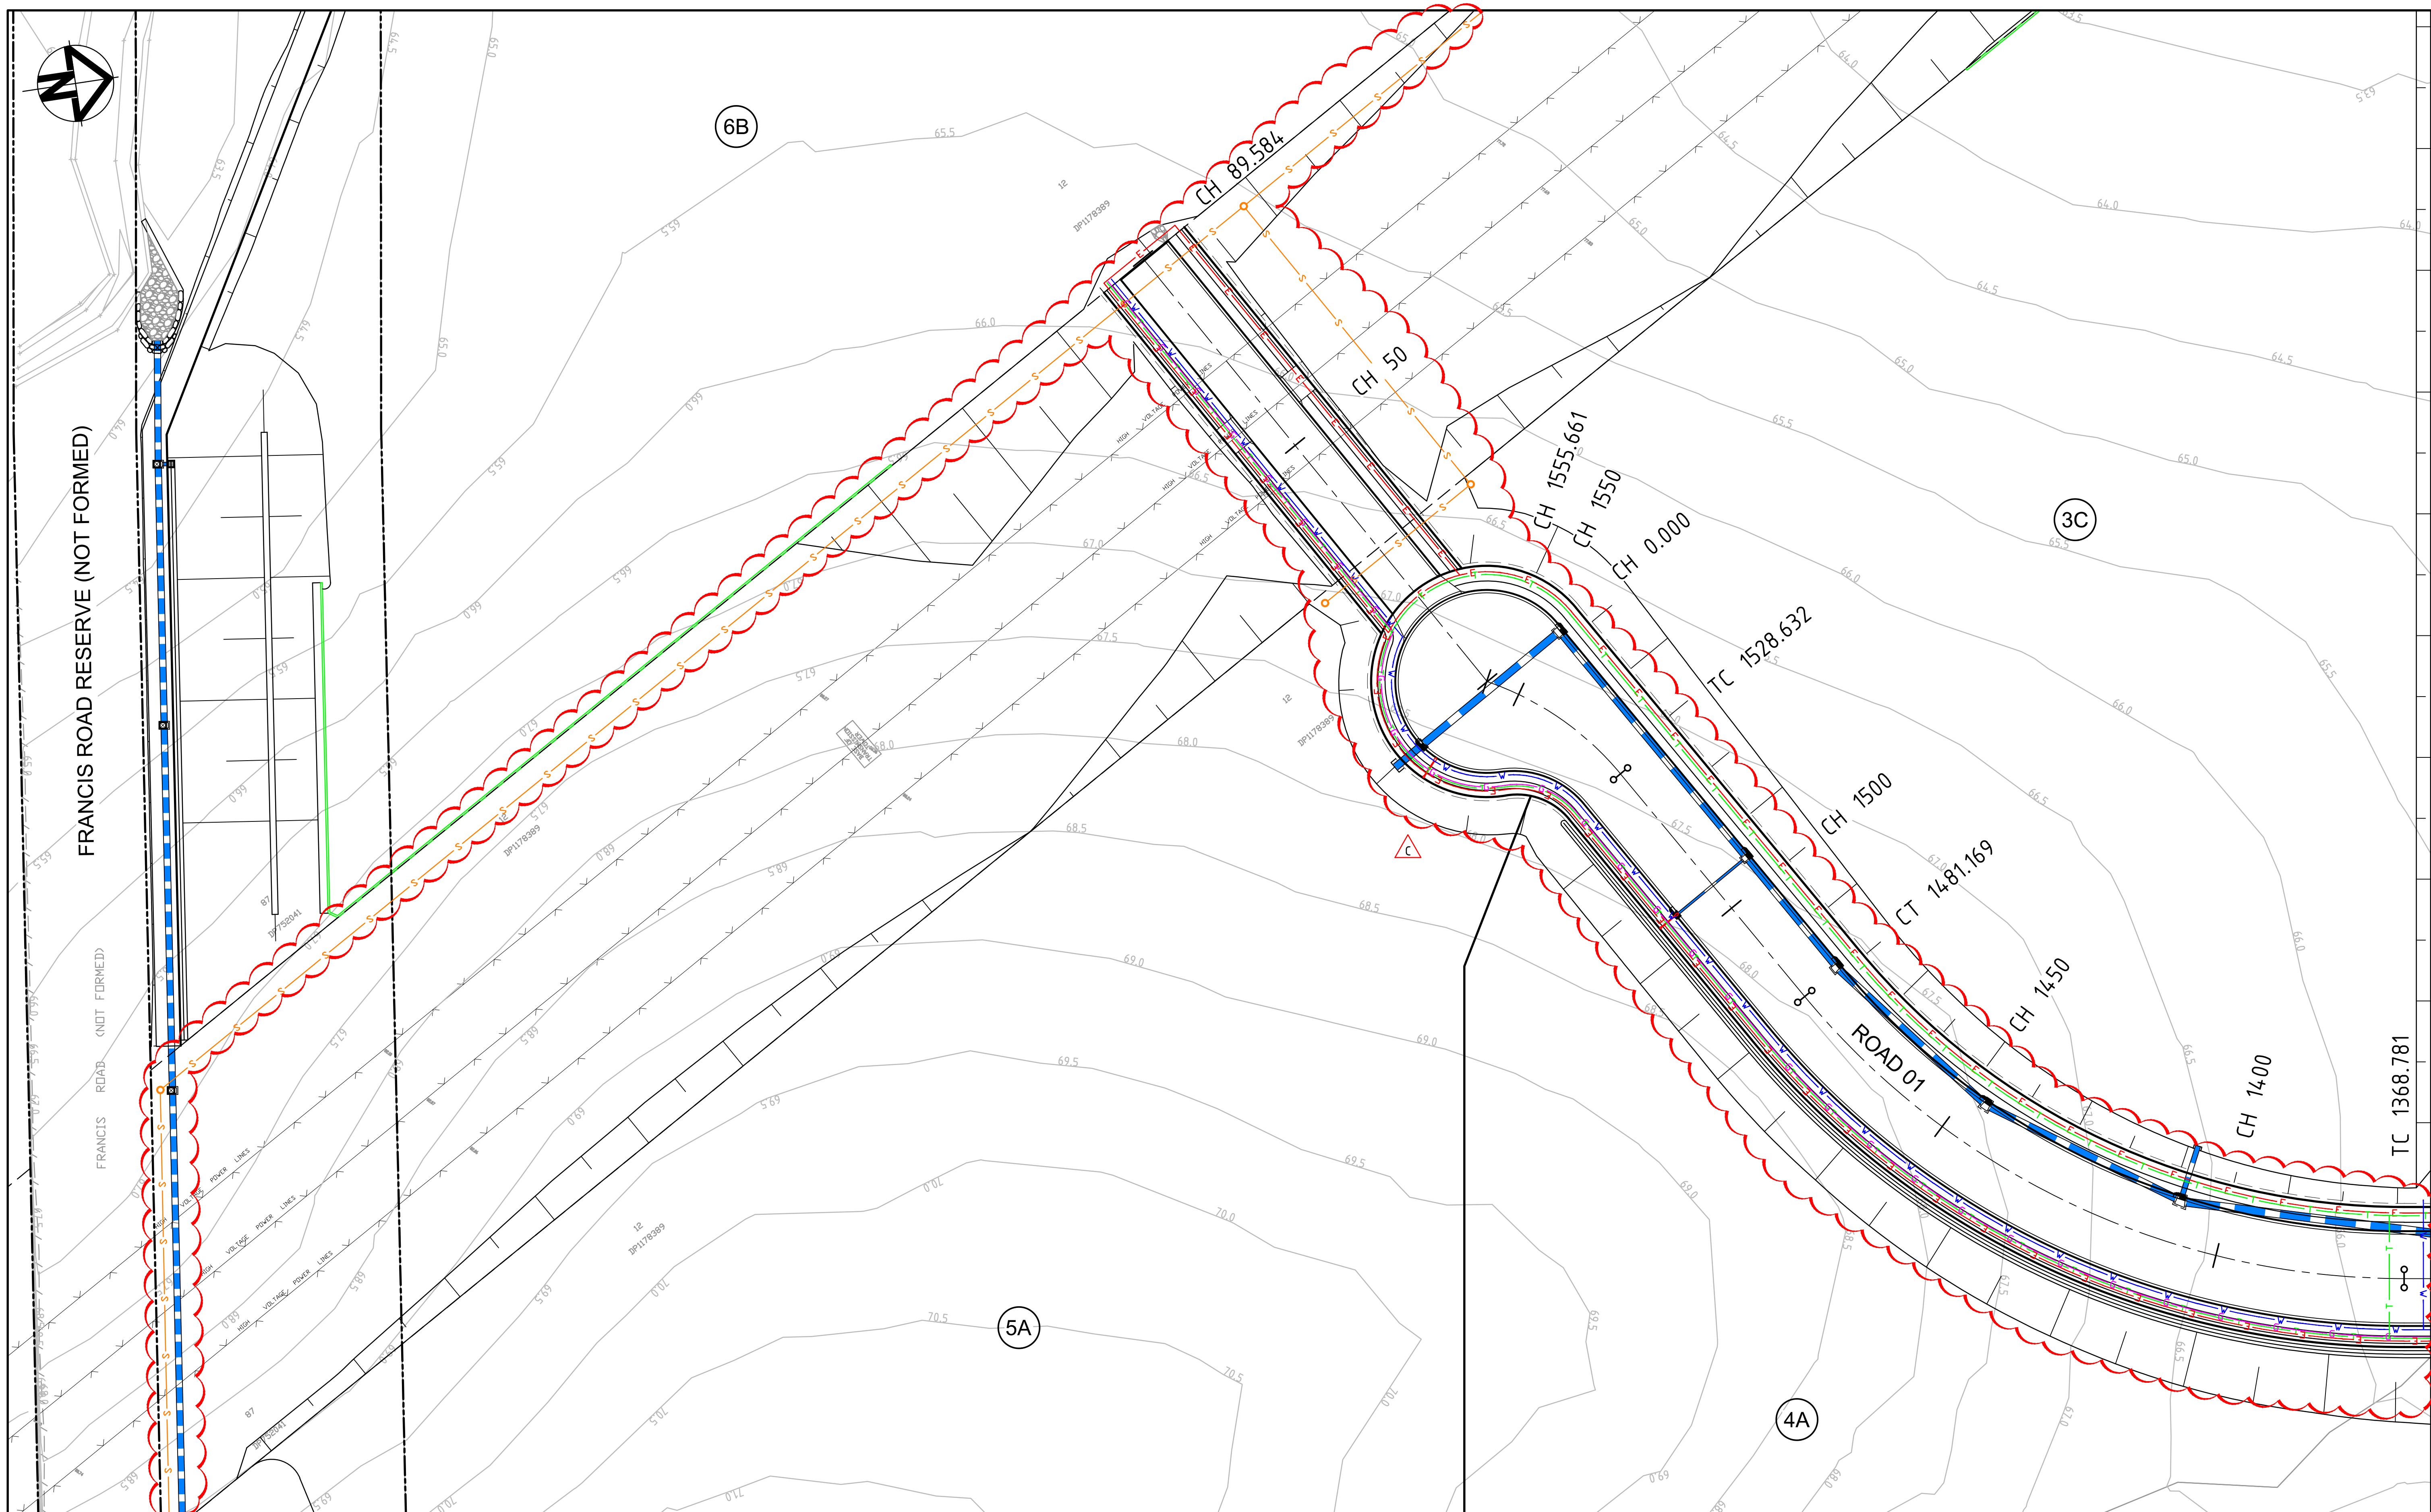


Issue	Description	Date
C	ISSUED FOR S96 APPLICATION	19-09-16
B	ISSUED FOR INFORMATION	15-07-16
A	ISSUED FOR SSD APPLICATION	03-09-15

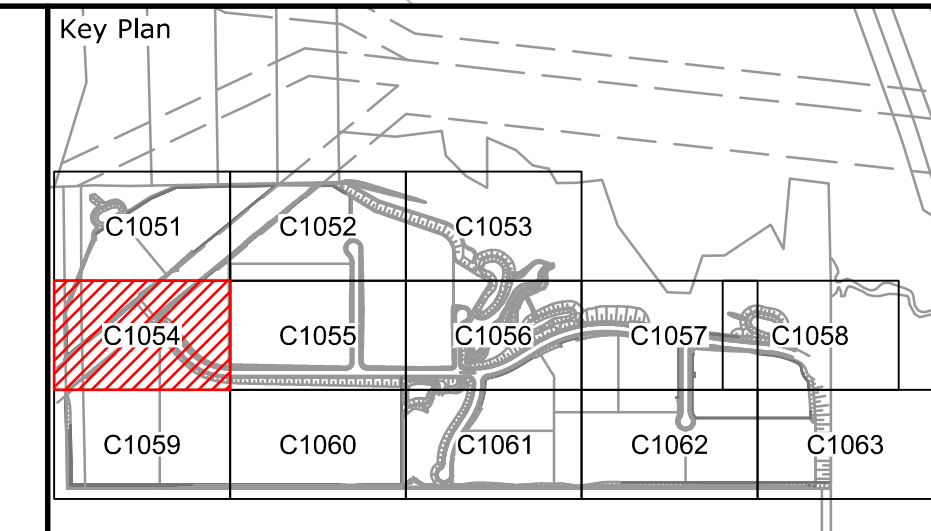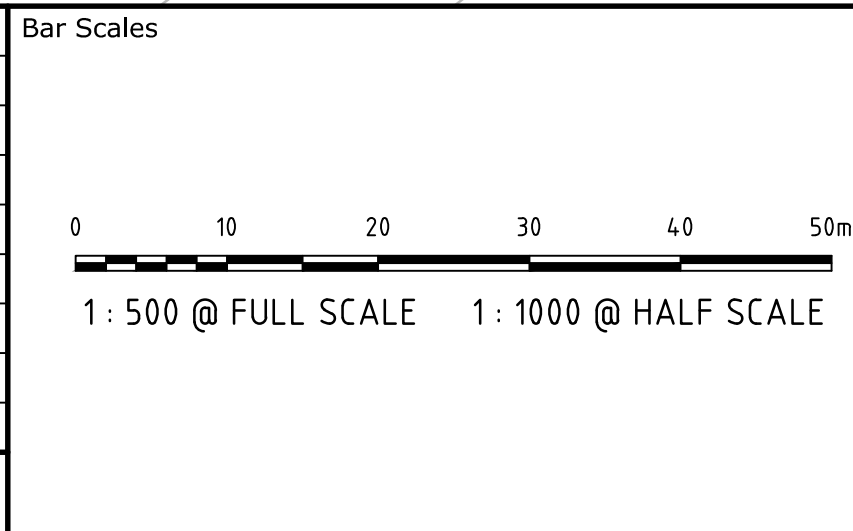



Scales	1 : 500	Drawn	JB
		Designed	JB
Grid	MGA	Checked	AMc
Height Datum	AHD	Approved	
THIS DRAWING CANNOT BE COPIED OR REPRODUCED IN ANY FORM OR USED FOR ANY OTHER PURPOSE OTHER THAN THAT ORIGINALLY INTENDED WITHOUT THE WRITTEN PERMISSION OF AT&I			

Project	OAKDALE SOUTH ESTATE INDUSTRIAL DEVELOPMENT
Title	SERVICES AND UTILITIES COORDINATION PLAN SHEET 4

Civil Engineers and Project Managers		
at&i		
Level 7, 153 Walker Street North Sydney NSW 2060 ABN 96 130 882 405 Tel: 02 9439 1777 Fax: 02 9923 1055 www.atl.net.au info@atl.net.au		
Status	FOR APPROVAL	A1
Drawing No.	Project No.	Issue
C1054	14-193	C

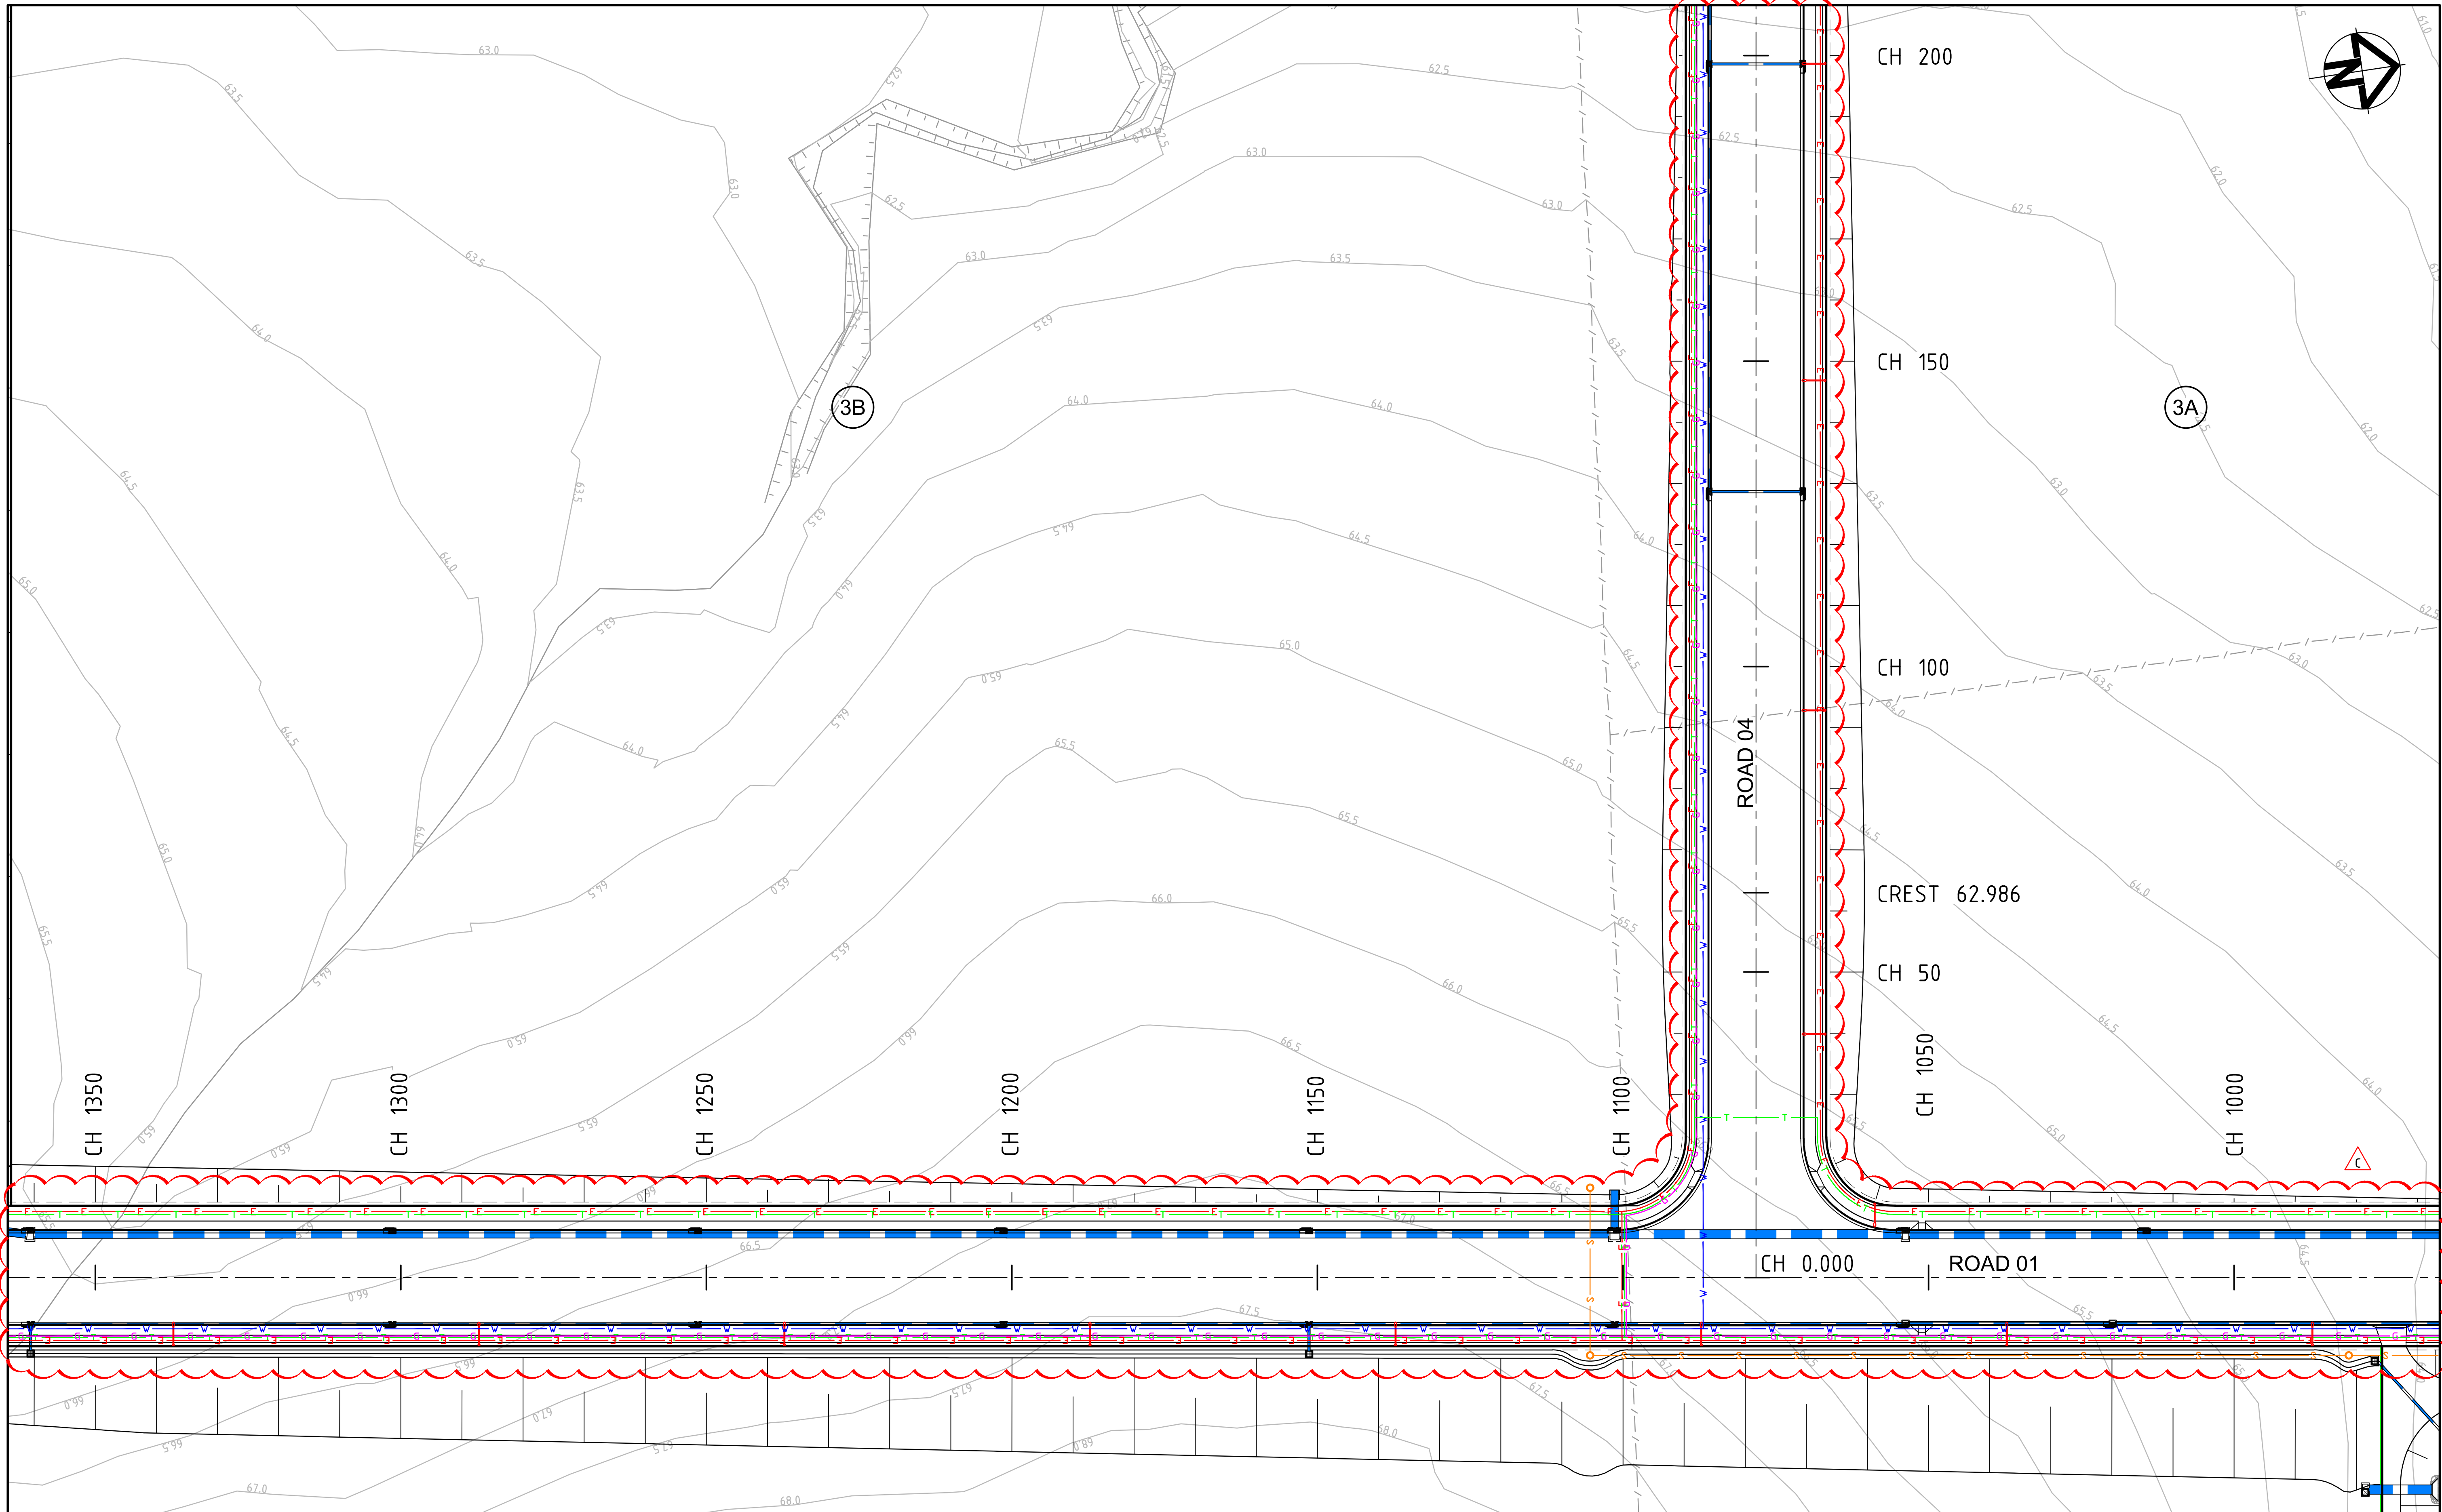


C	ISSUED FOR S96 APPLICATION	19-09-16
B	ISSUED FOR INFORMATION	15-07-16
A	ISSUED FOR SSD APPLICATION	03-09-15
Issue	Description	Date

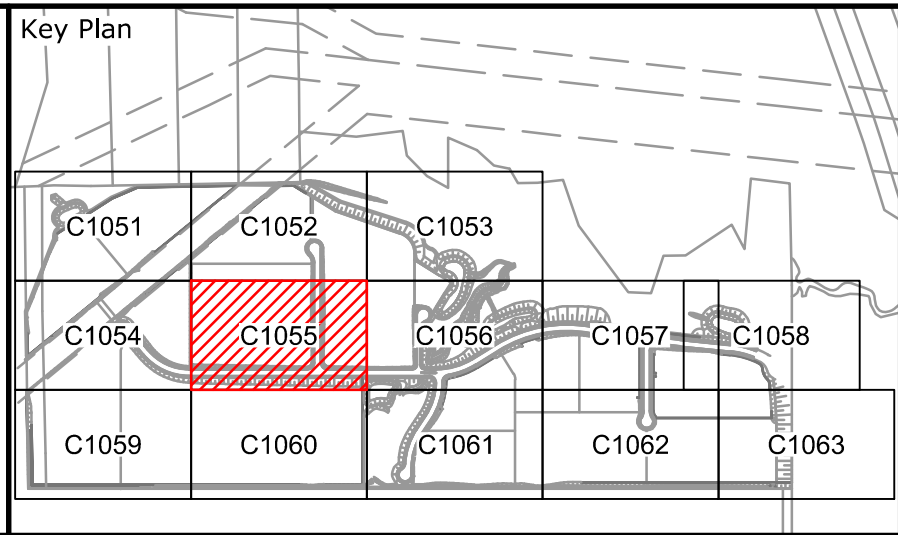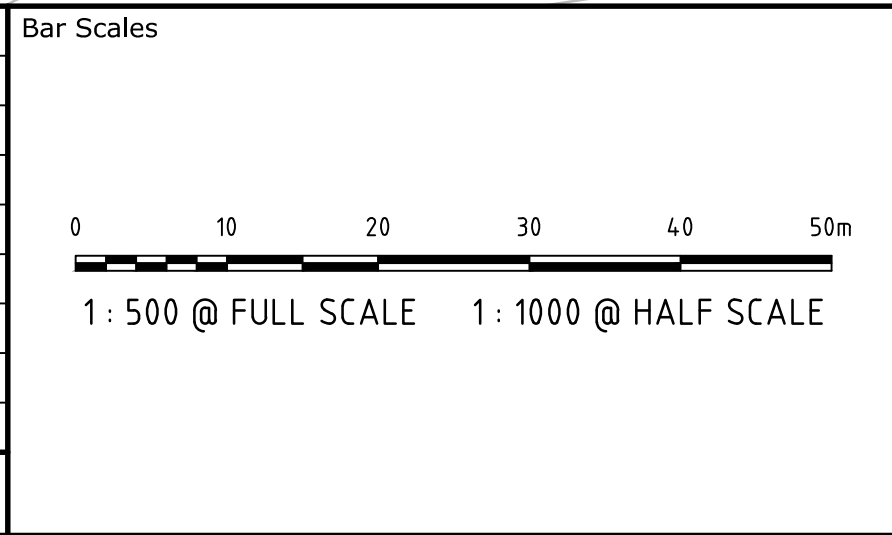



Scales	1 : 500	Drawn	JB
		Designed	JB
Grid	MGA	Checked	AMc
Height Datum	AHD	Approved	
THIS DRAWING CANNOT BE COPIED OR REPRODUCED IN ANY FORM OR USED FOR ANY OTHER PURPOSE OTHER THAN THAT ORIGINALLY INTENDED WITHOUT THE WRITTEN PERMISSION OF AT&I			

Project	OAKDALE SOUTH ESTATE INDUSTRIAL DEVELOPMENT
Title	SERVICES AND UTILITIES COORDINATION PLAN SHEET 5

Civil Engineers and Project Managers		
at&i		
Level 7, 153 Walker Street North Sydney NSW 2060 ABN 96 130 882 405 Tel: 02 9439 1777 Fax: 02 9923 1055 www.atl.net.au info@atl.net.au		
Status	FOR APPROVAL	A1
Drawing No.	C1055	Issue
Project No.	14-193	C

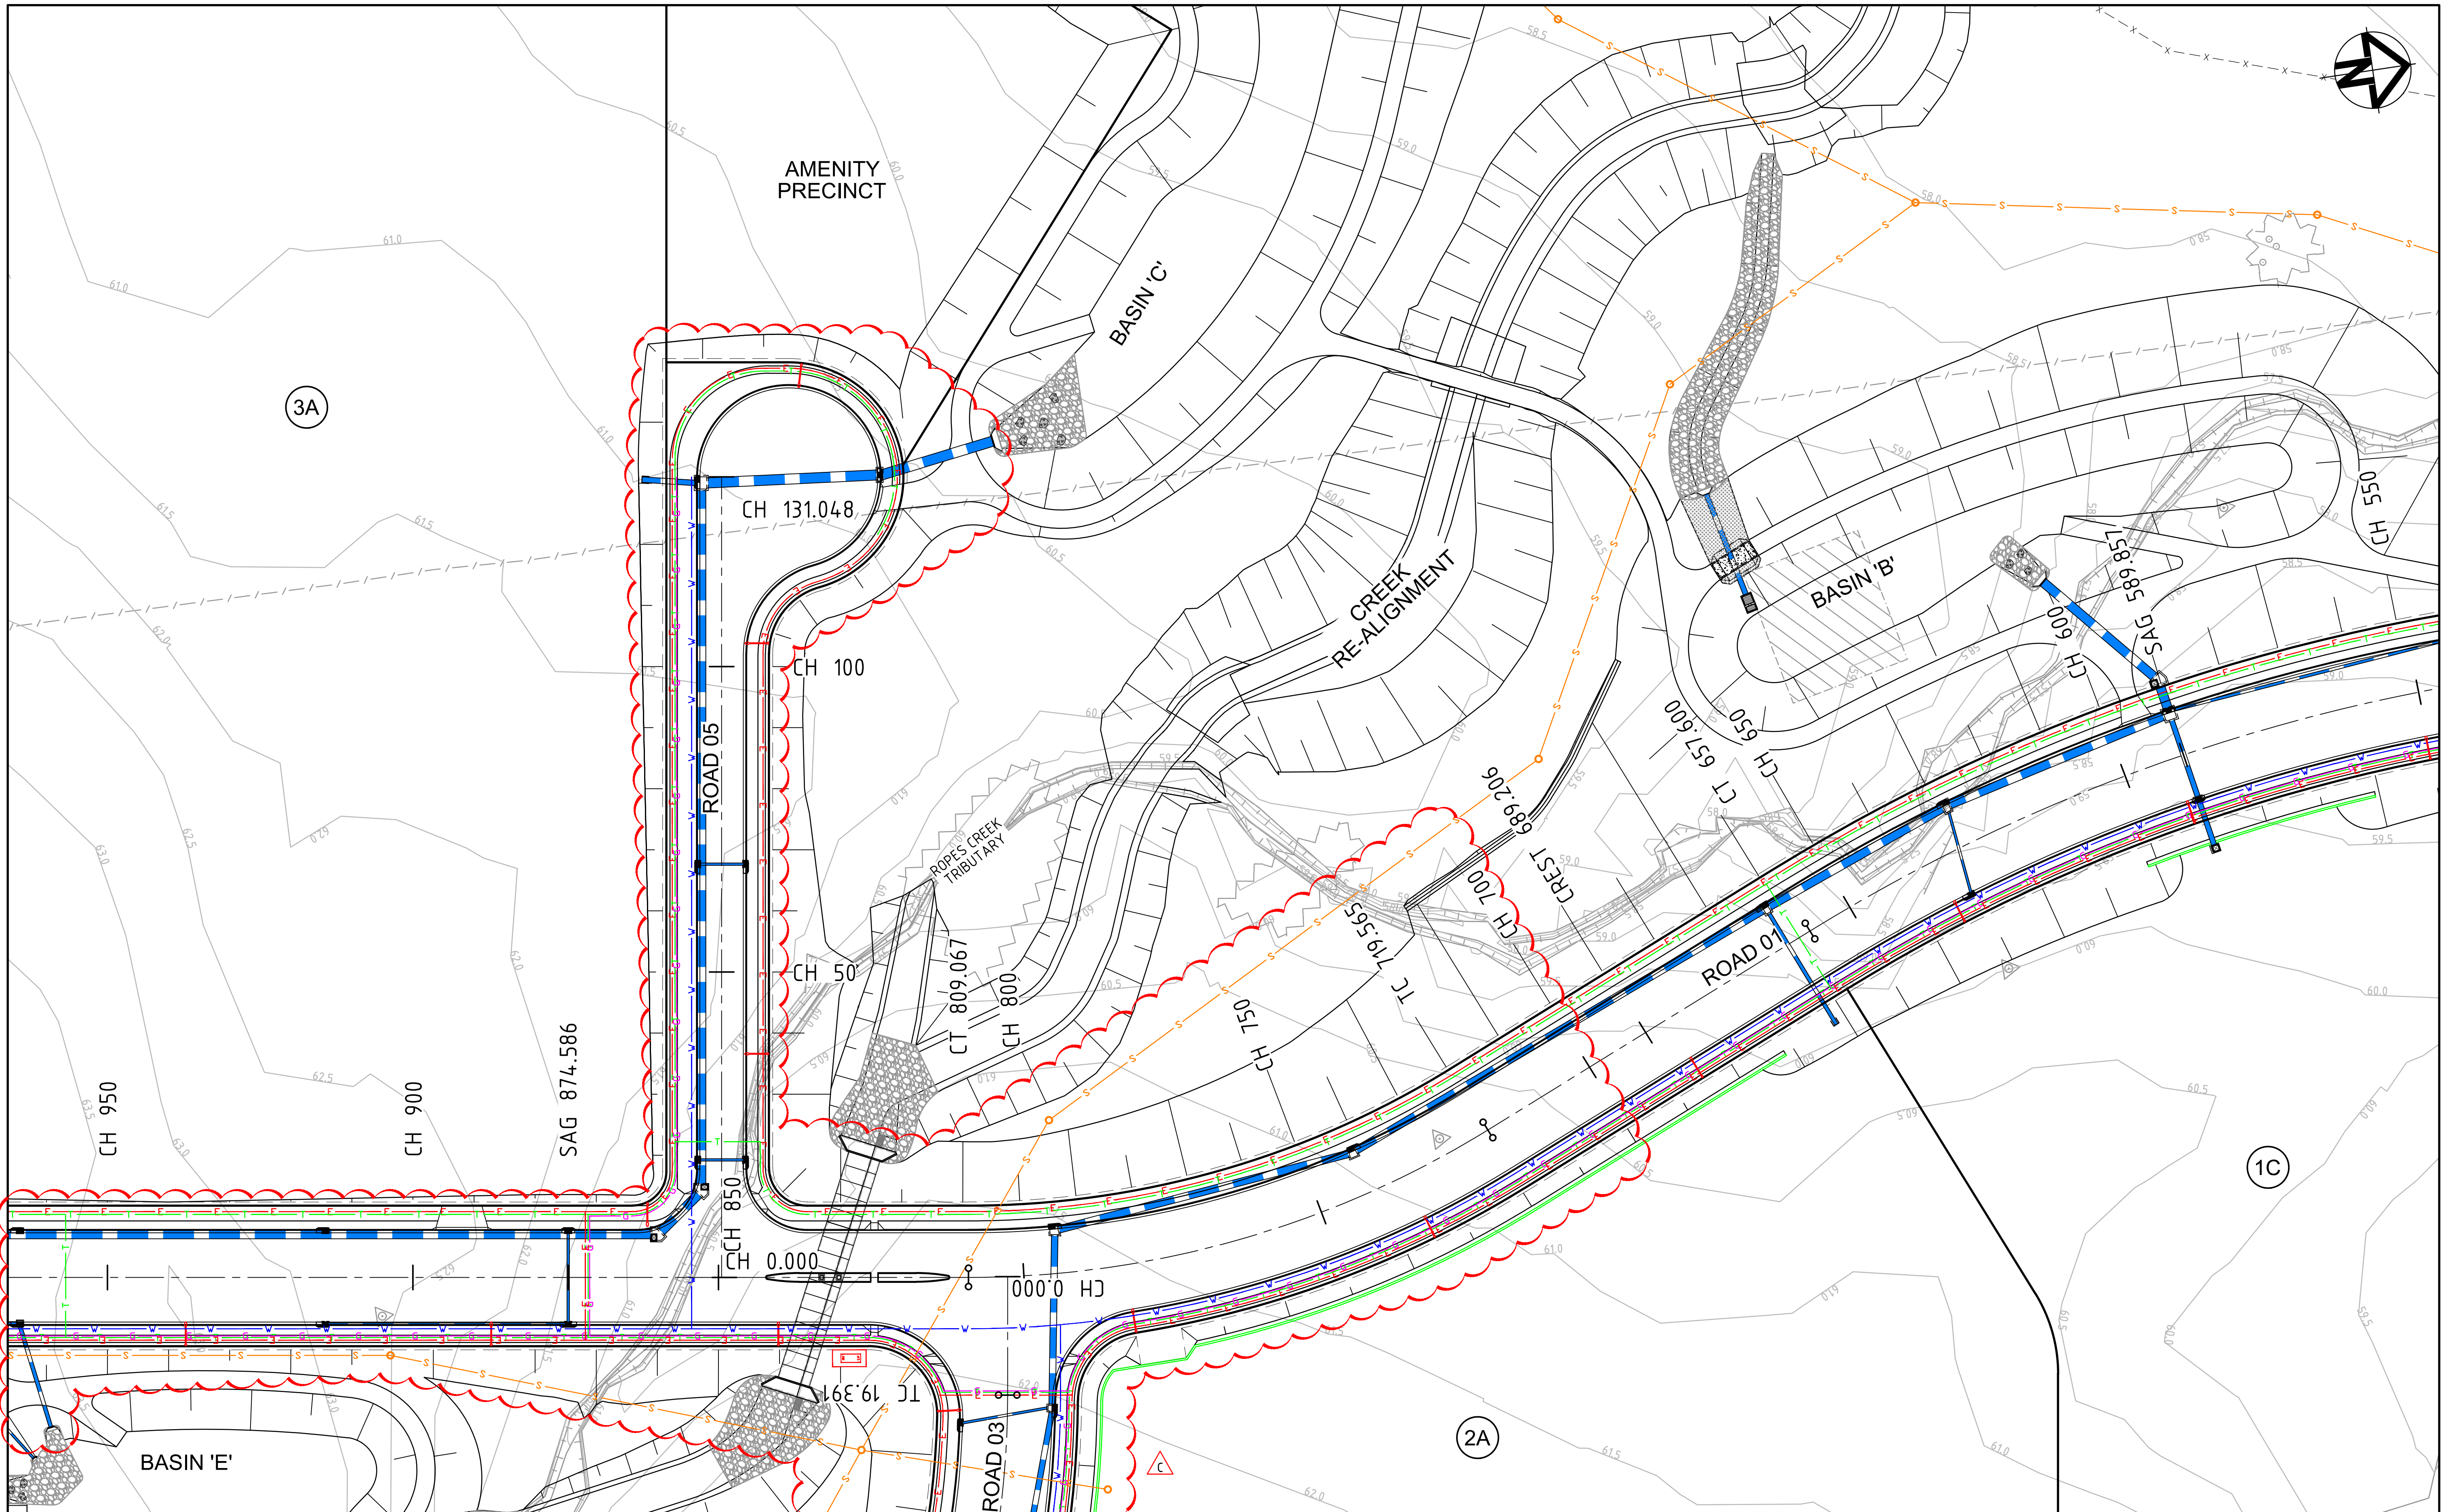

C	ISSUED FOR S96 APPLICATION	19-09-16
B	ISSUED FOR INFORMATION	15-07-16
A	ISSUED FOR SSD APPLICATION	03-09-15
Issue	Description	Date

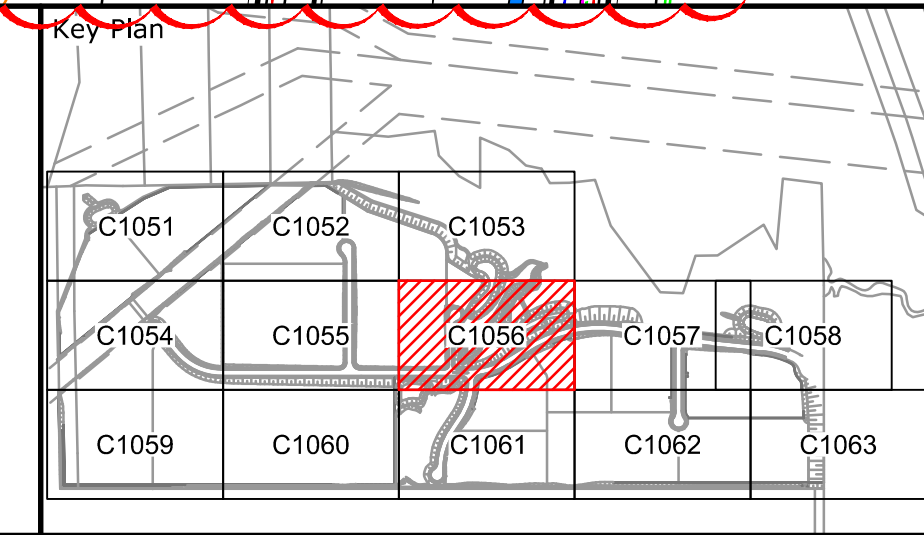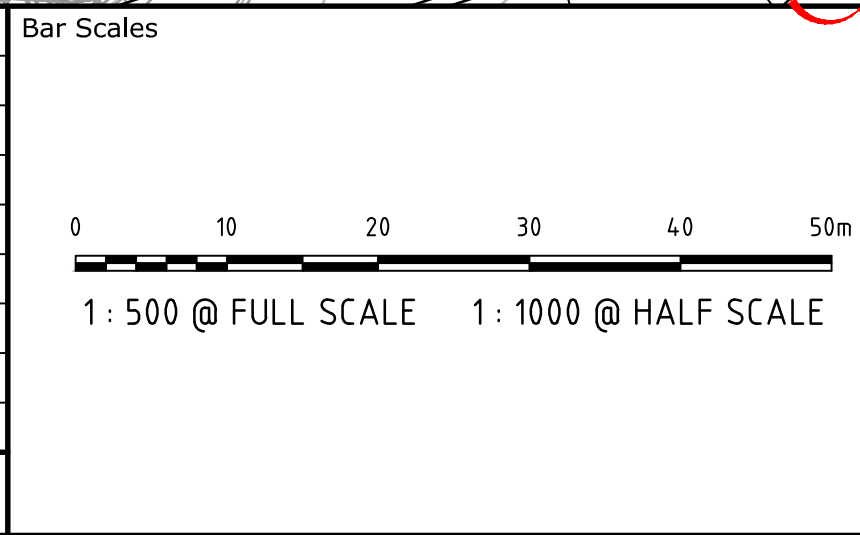

Client

Goodman

Scales	1 : 500	Drawn	JB
		Designed	JB
Grid	MGA	Checked	AMc
Height Datum	AHD	Approved	
THIS DRAWING CANNOT BE COPIED OR REPRODUCED IN ANY FORM OR USED FOR ANY OTHER PURPOSE OTHER THAN THAT ORIGINALLY INTENDED WITHOUT THE WRITTEN PERMISSION OF AT&I			

Project

OAKDALE SOUTH ESTATE INDUSTRIAL DEVELOPMENT

Title

SERVICES AND UTILITIES COORDINATION PLAN SHEET 6

Civil Engineers and Project Managers

at&i

Level 7, 153 Walker Street
North Sydney NSW 2060
ABN 96 130 882 405
Tel: 02 9439 1777
Fax: 02 9923 1055
www.atl.net.au
info@atl.net.au

Status

FOR APPROVAL


NOT TO BE USED FOR CONSTRUCTION

Drawing No. **C1056**



Project No. **14-193**

Issue **C**

A1

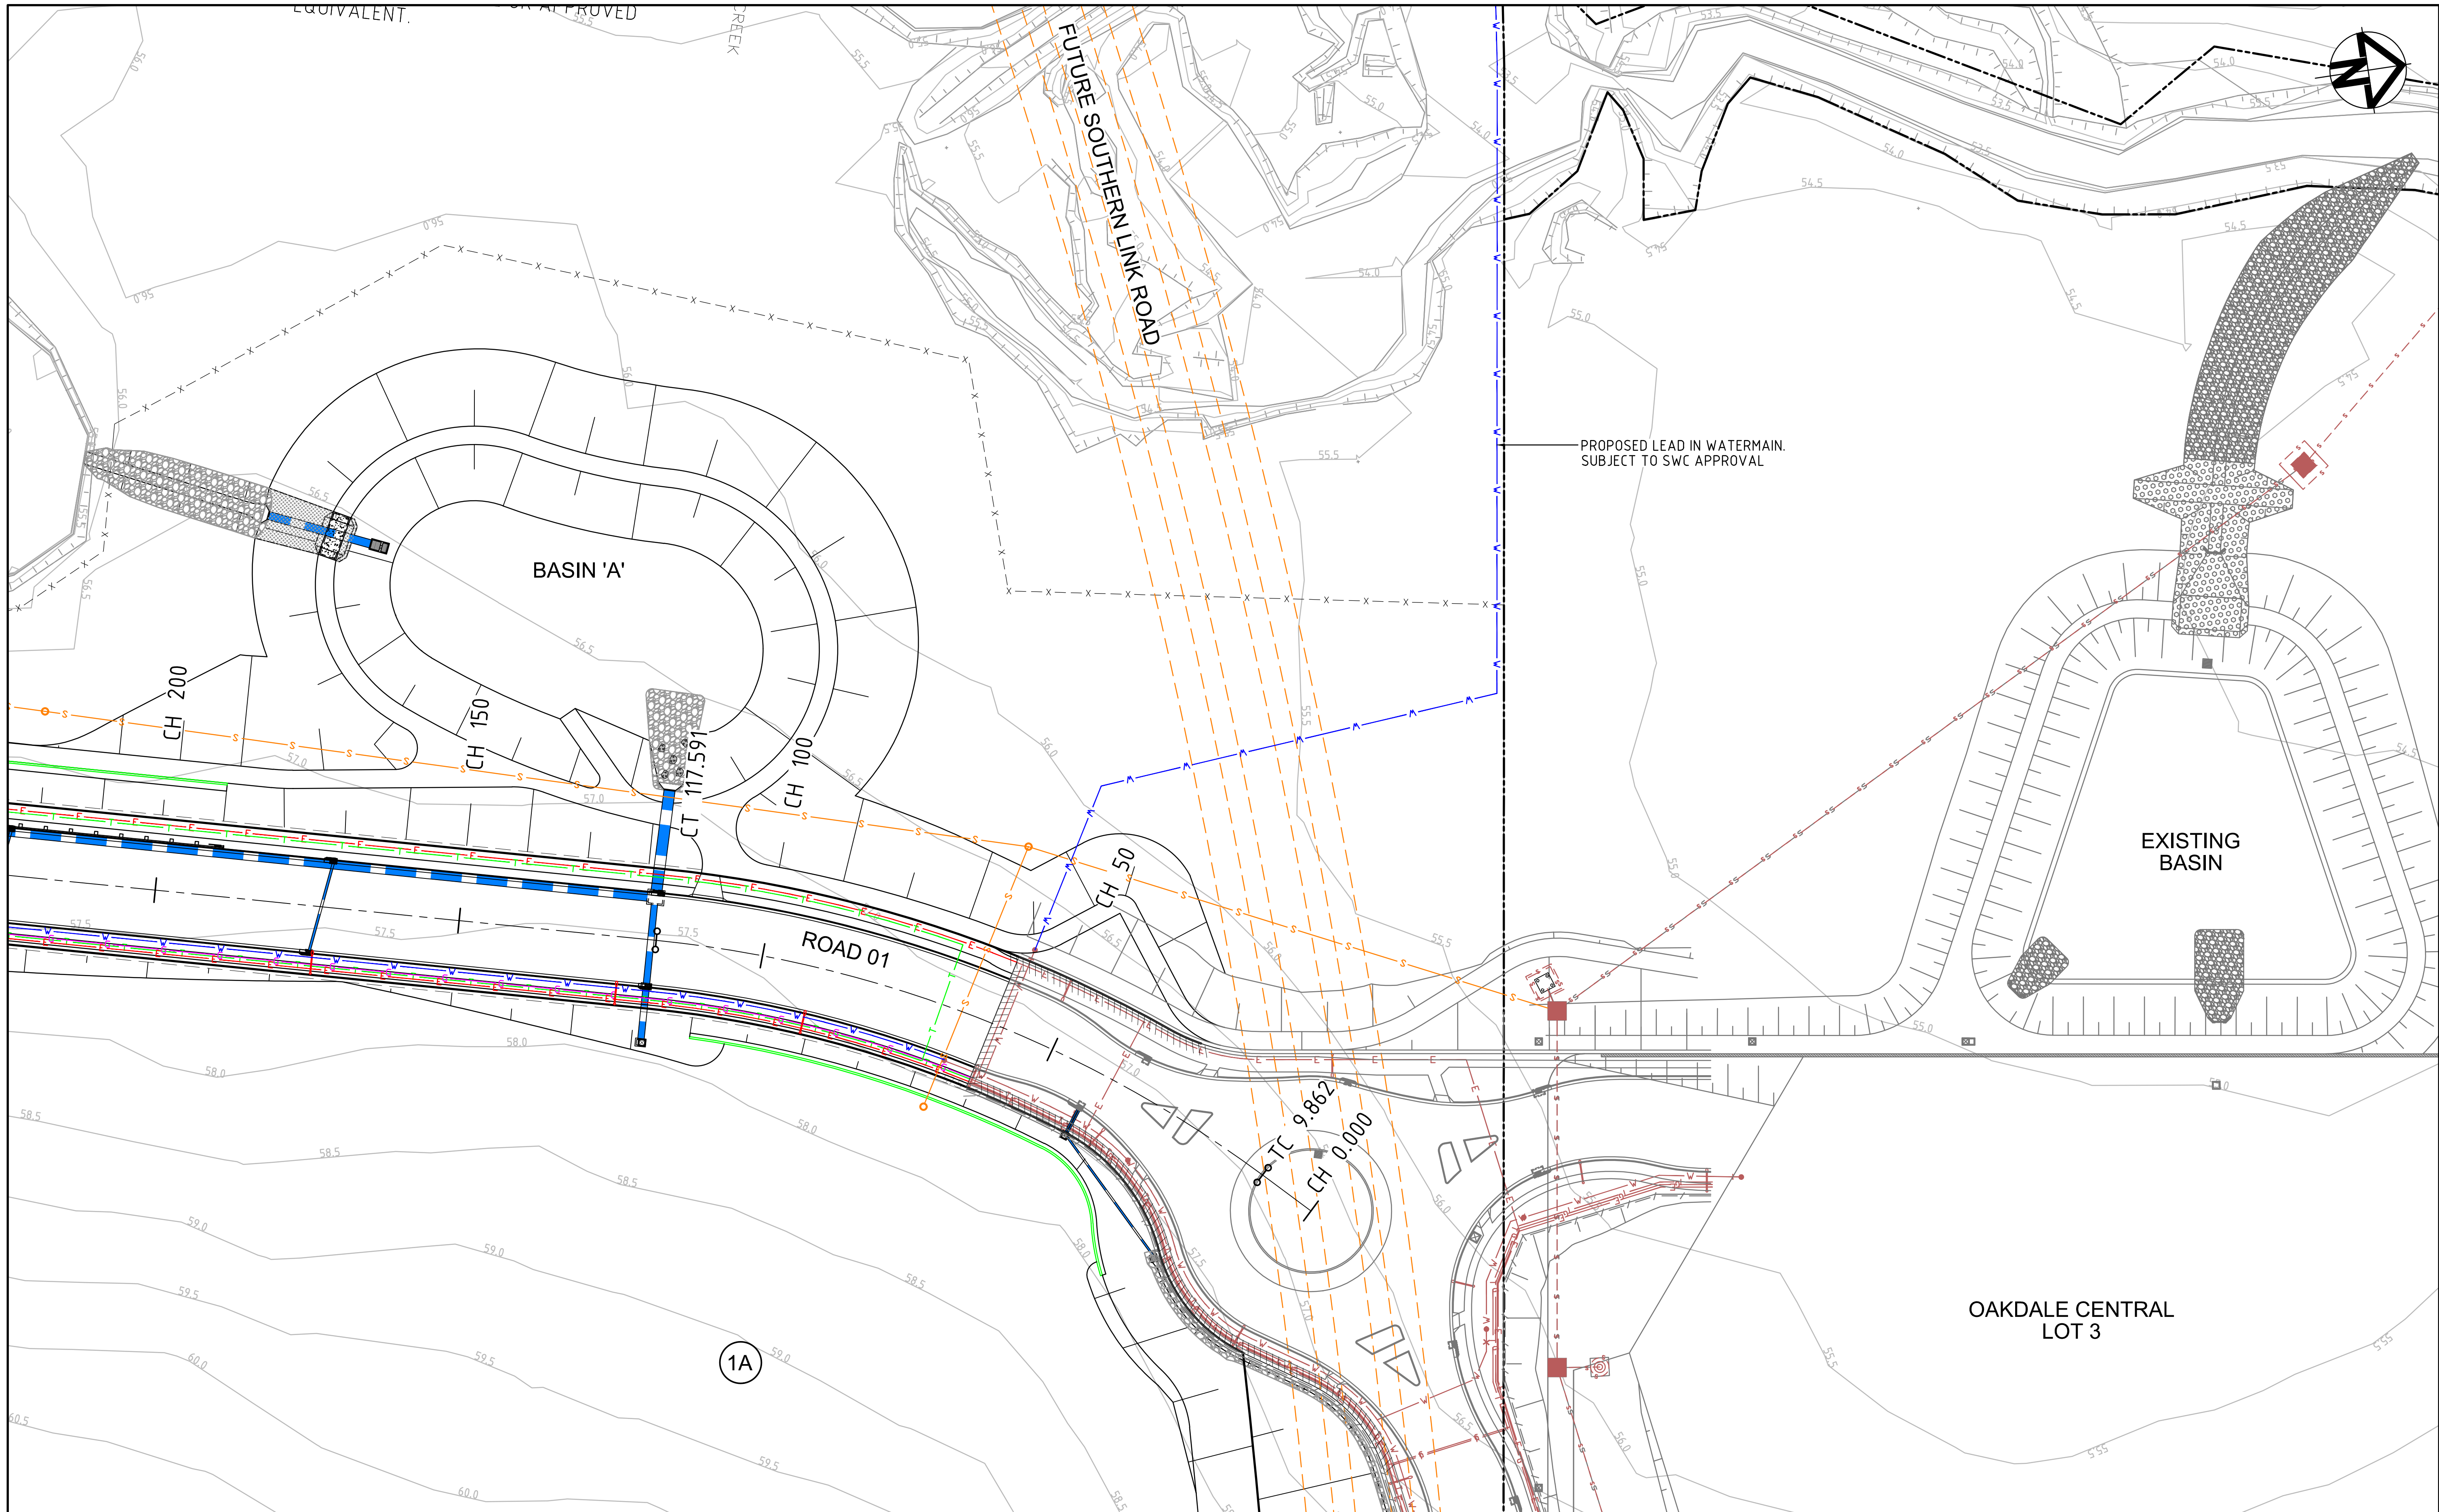

C	ISSUED FOR S96 APPLICATION	19-09-16
B	ISSUED FOR INFORMATION	15-07-16
A	ISSUED FOR SSD APPLICATION	03-09-15
Issue	Description	Date

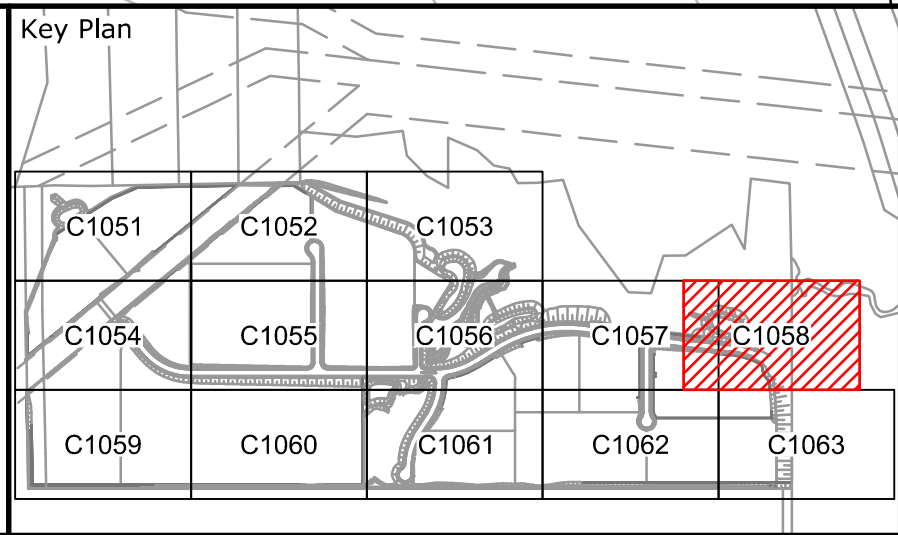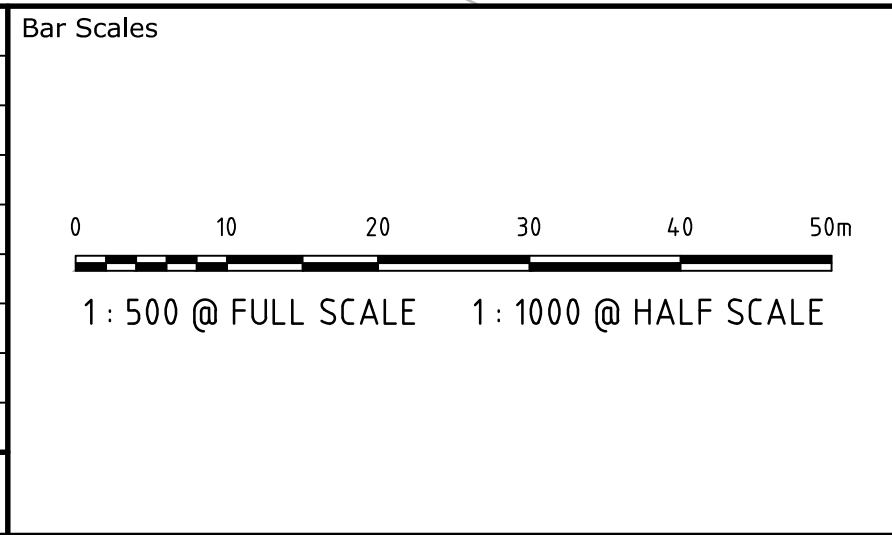

Client

Goodman

Scales	1 : 500	Drawn	JB
Grid	MGA	Designed	JB
Height Datum	AHD	Checked	AMc
		Approved	
THIS DRAWING CANNOT BE COPIED OR REPRODUCED IN ANY FORM OR USED FOR ANY OTHER PURPOSE OTHER THAN THAT ORIGINALLY INTENDED WITHOUT THE WRITTEN PERMISSION OF AT&I			

Project

OAKDALE SOUTH ESTATE INDUSTRIAL DEVELOPMENT

Title

SERVICES AND UTILITIES COORDINATION PLAN SHEET 8

Civil Engineers and Project Managers

at&i

Level 7, 153 Walker Street
North Sydney NSW 2060
ABN 96 130 882 405
Tel: 02 9439 1777
Fax: 02 9923 1055
www.atl.net.au
info@atl.net.au

Status

FOR APPROVAL


NOT TO BE USED FOR CONSTRUCTION

Drawing No. **C1058**



Project No. **14-193**

Issue **C**

A1

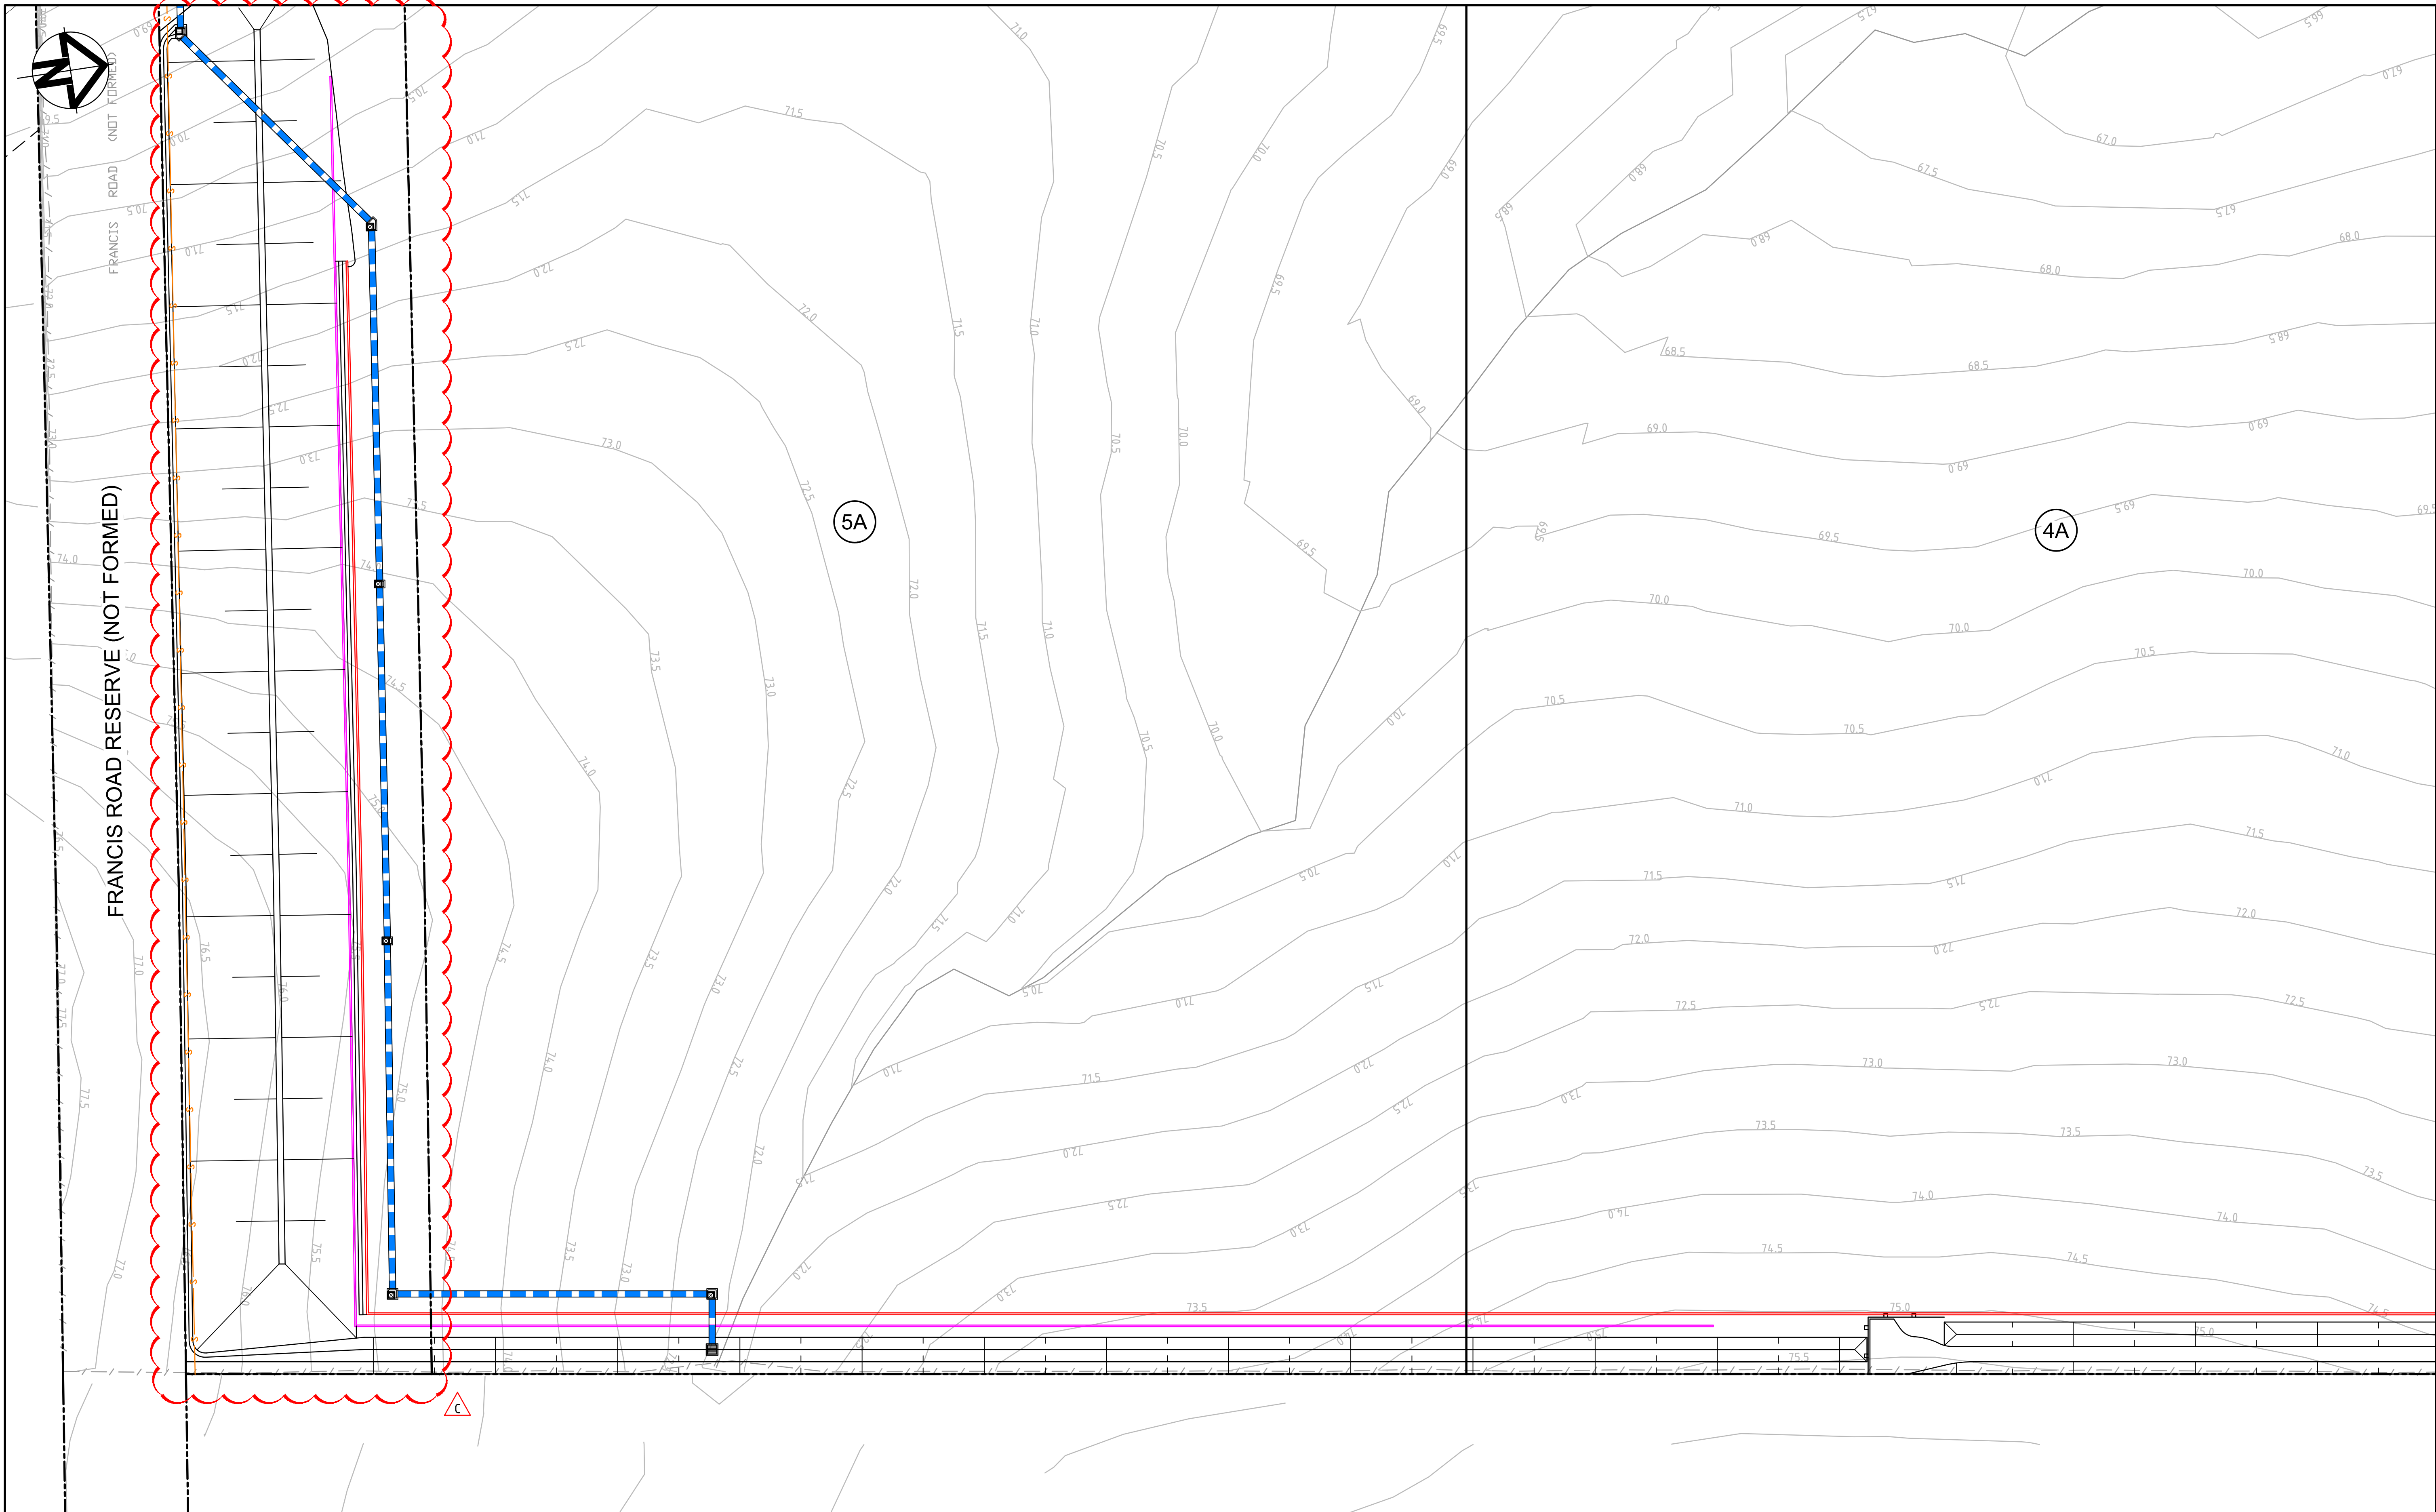


C	ISSUED FOR S96 APPLICATION	19-09-16
B	ISSUED FOR INFORMATION	15-07-16
A	ISSUED FOR SSD APPLICATION	03-09-15
Issue	Description	Date

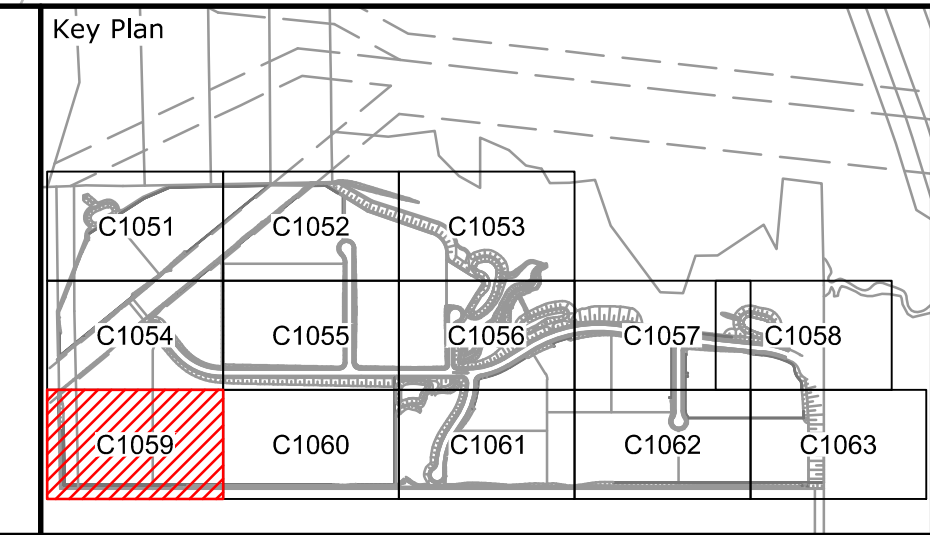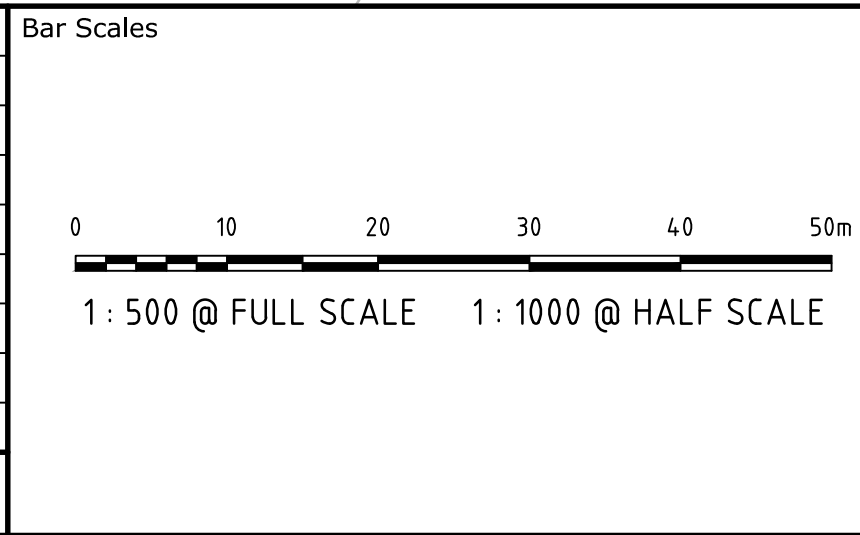

Scales	1 : 500	Drawn	JB
		Designed	JB
Grid	MGA	Checked	AMc
Height Datum	AHD	Approved	
THIS DRAWING CANNOT BE COPIED OR REPRODUCED IN ANY FORM OR USED FOR ANY OTHER PURPOSE OTHER THAN THAT ORIGINALLY INTENDED WITHOUT THE WRITTEN PERMISSION OF AT&L			

Project	OAKDALE SOUTH ESTATE INDUSTRIAL DEVELOPMENT
Title	SERVICES AND UTILITIES COORDINATION PLAN SHEET 9

Civil Engineers and Project Managers		
at&l		
Level 7, 153 Walker Street North Sydney NSW 2060 ABN 96 130 882 405 Tel: 02 9439 1777 Fax: 02 9923 1055 www.atl.net.au info@atl.net.au		
Status	FOR APPROVAL	A1
Drawing No.	C1059	Issue
Project No.	14-193	C

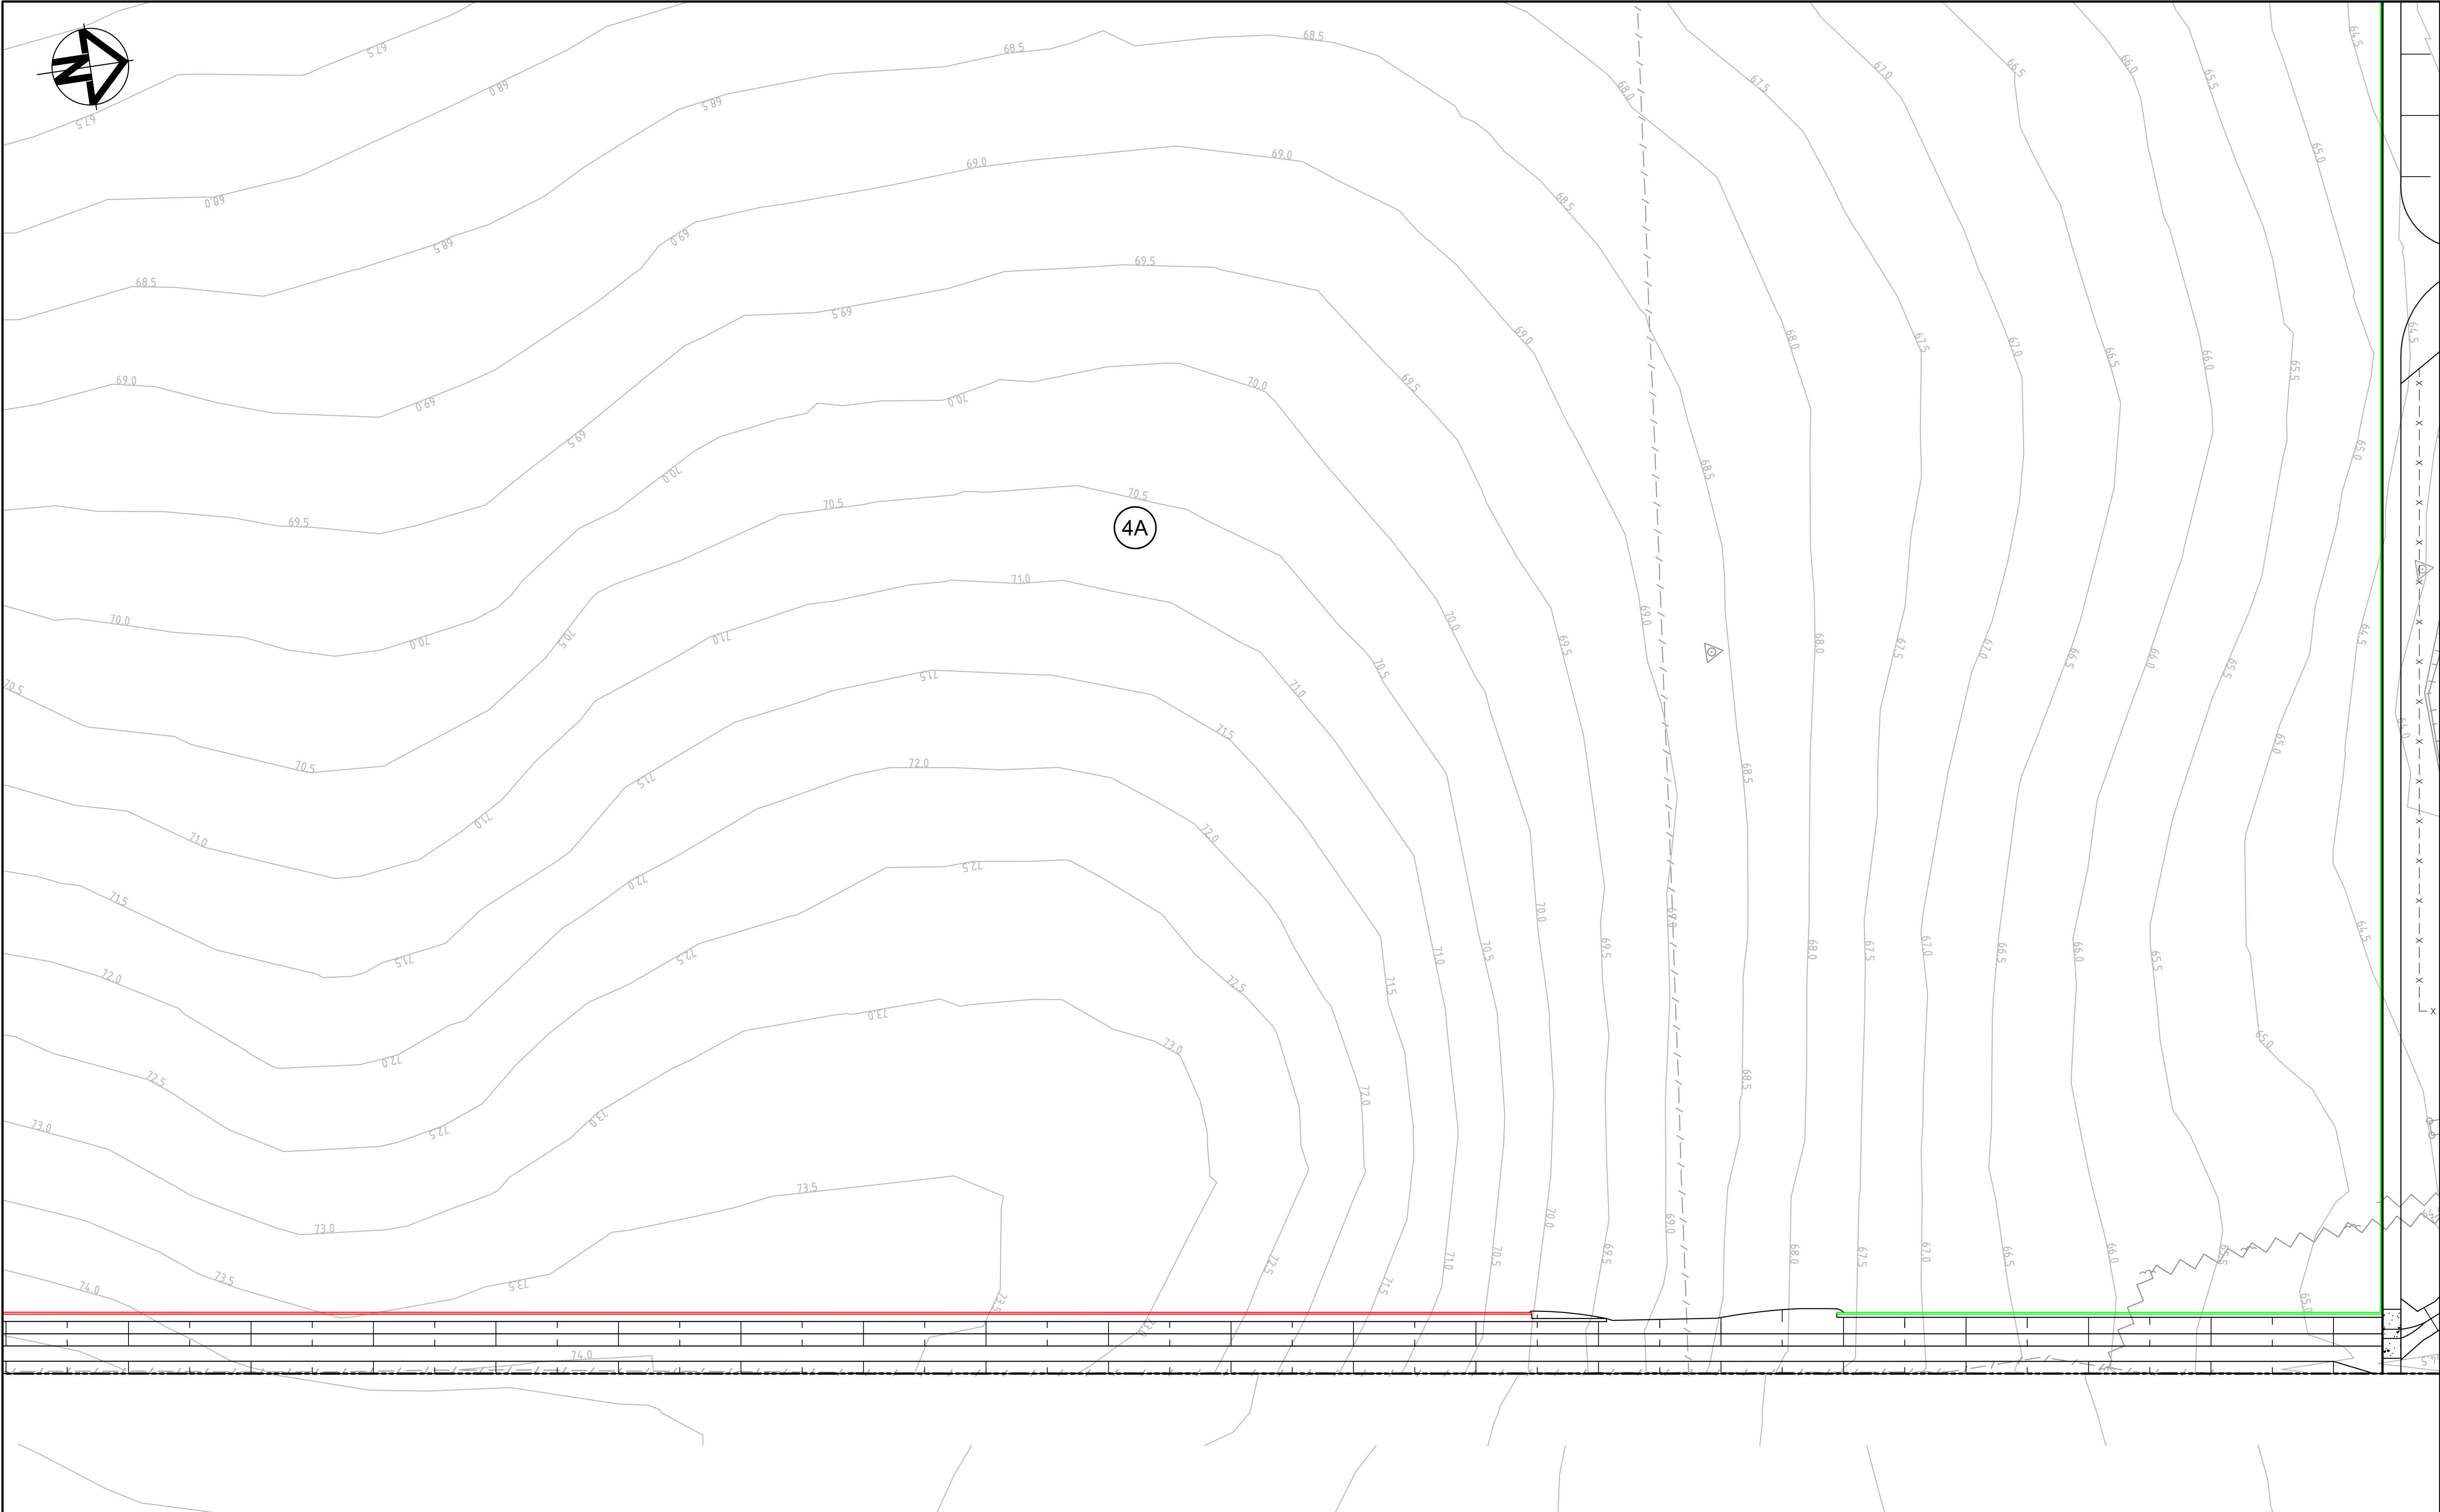


C	ISSUED FOR S96 APPLICATION	19-09-16
B	ISSUED FOR INFORMATION	15-07-16
A	ISSUED FOR SSD APPLICATION	03-09-15
Issue	Description	Date

Bar Scales

0 10 20 30 40 50m

1 : 500 @ FULL SCALE 1 : 1000 @ HALF SCALE

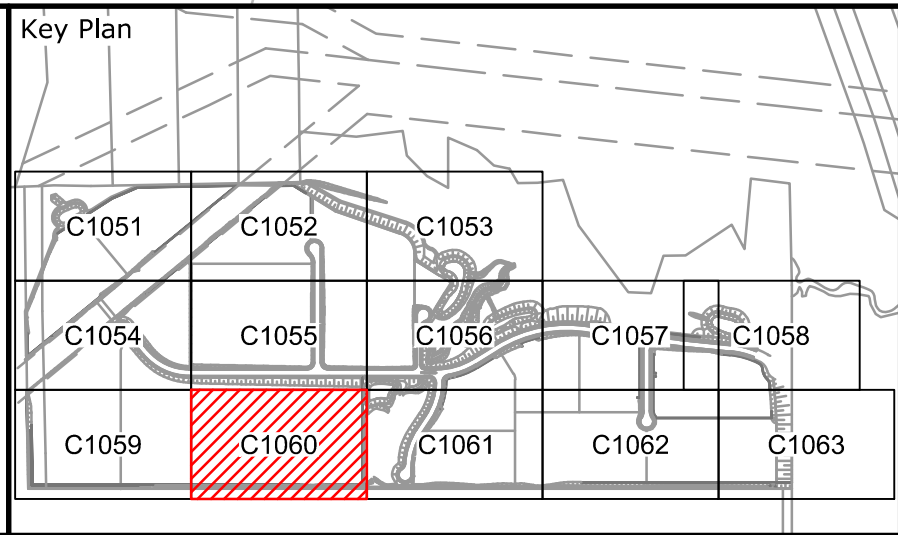

Client

Scales	1 : 500	Drawn	JB
		Designed	JB
Grid	MGA	Checked	AMc
Height Datum	AHD	Approved	
THIS DRAWING CANNOT BE COPIED OR REPRODUCED IN ANY FORM OR USED FOR ANY OTHER PURPOSE OTHER THAN THAT ORIGINALLY INTENDED WITHOUT THE WRITTEN PERMISSION OF AT&L			

Project

OAKDALE SOUTH ESTATE INDUSTRIAL DEVELOPMENT


Title

SERVICES AND UTILITIES COORDINATION PLAN SHEET 10



Civil Engineers and Project Managers

Level 7, 153 Walker Street
North Sydney NSW 2060
ABN 96 130 882 405
Tel: 02 9439 1777
Fax: 02 9923 1055
www.atl.net.au
info@atl.net.au

Status	FOR APPROVAL	A1
NOT TO BE USED FOR CONSTRUCTION		
Drawing No.	Project No.	Issue
C1060	14-193	C

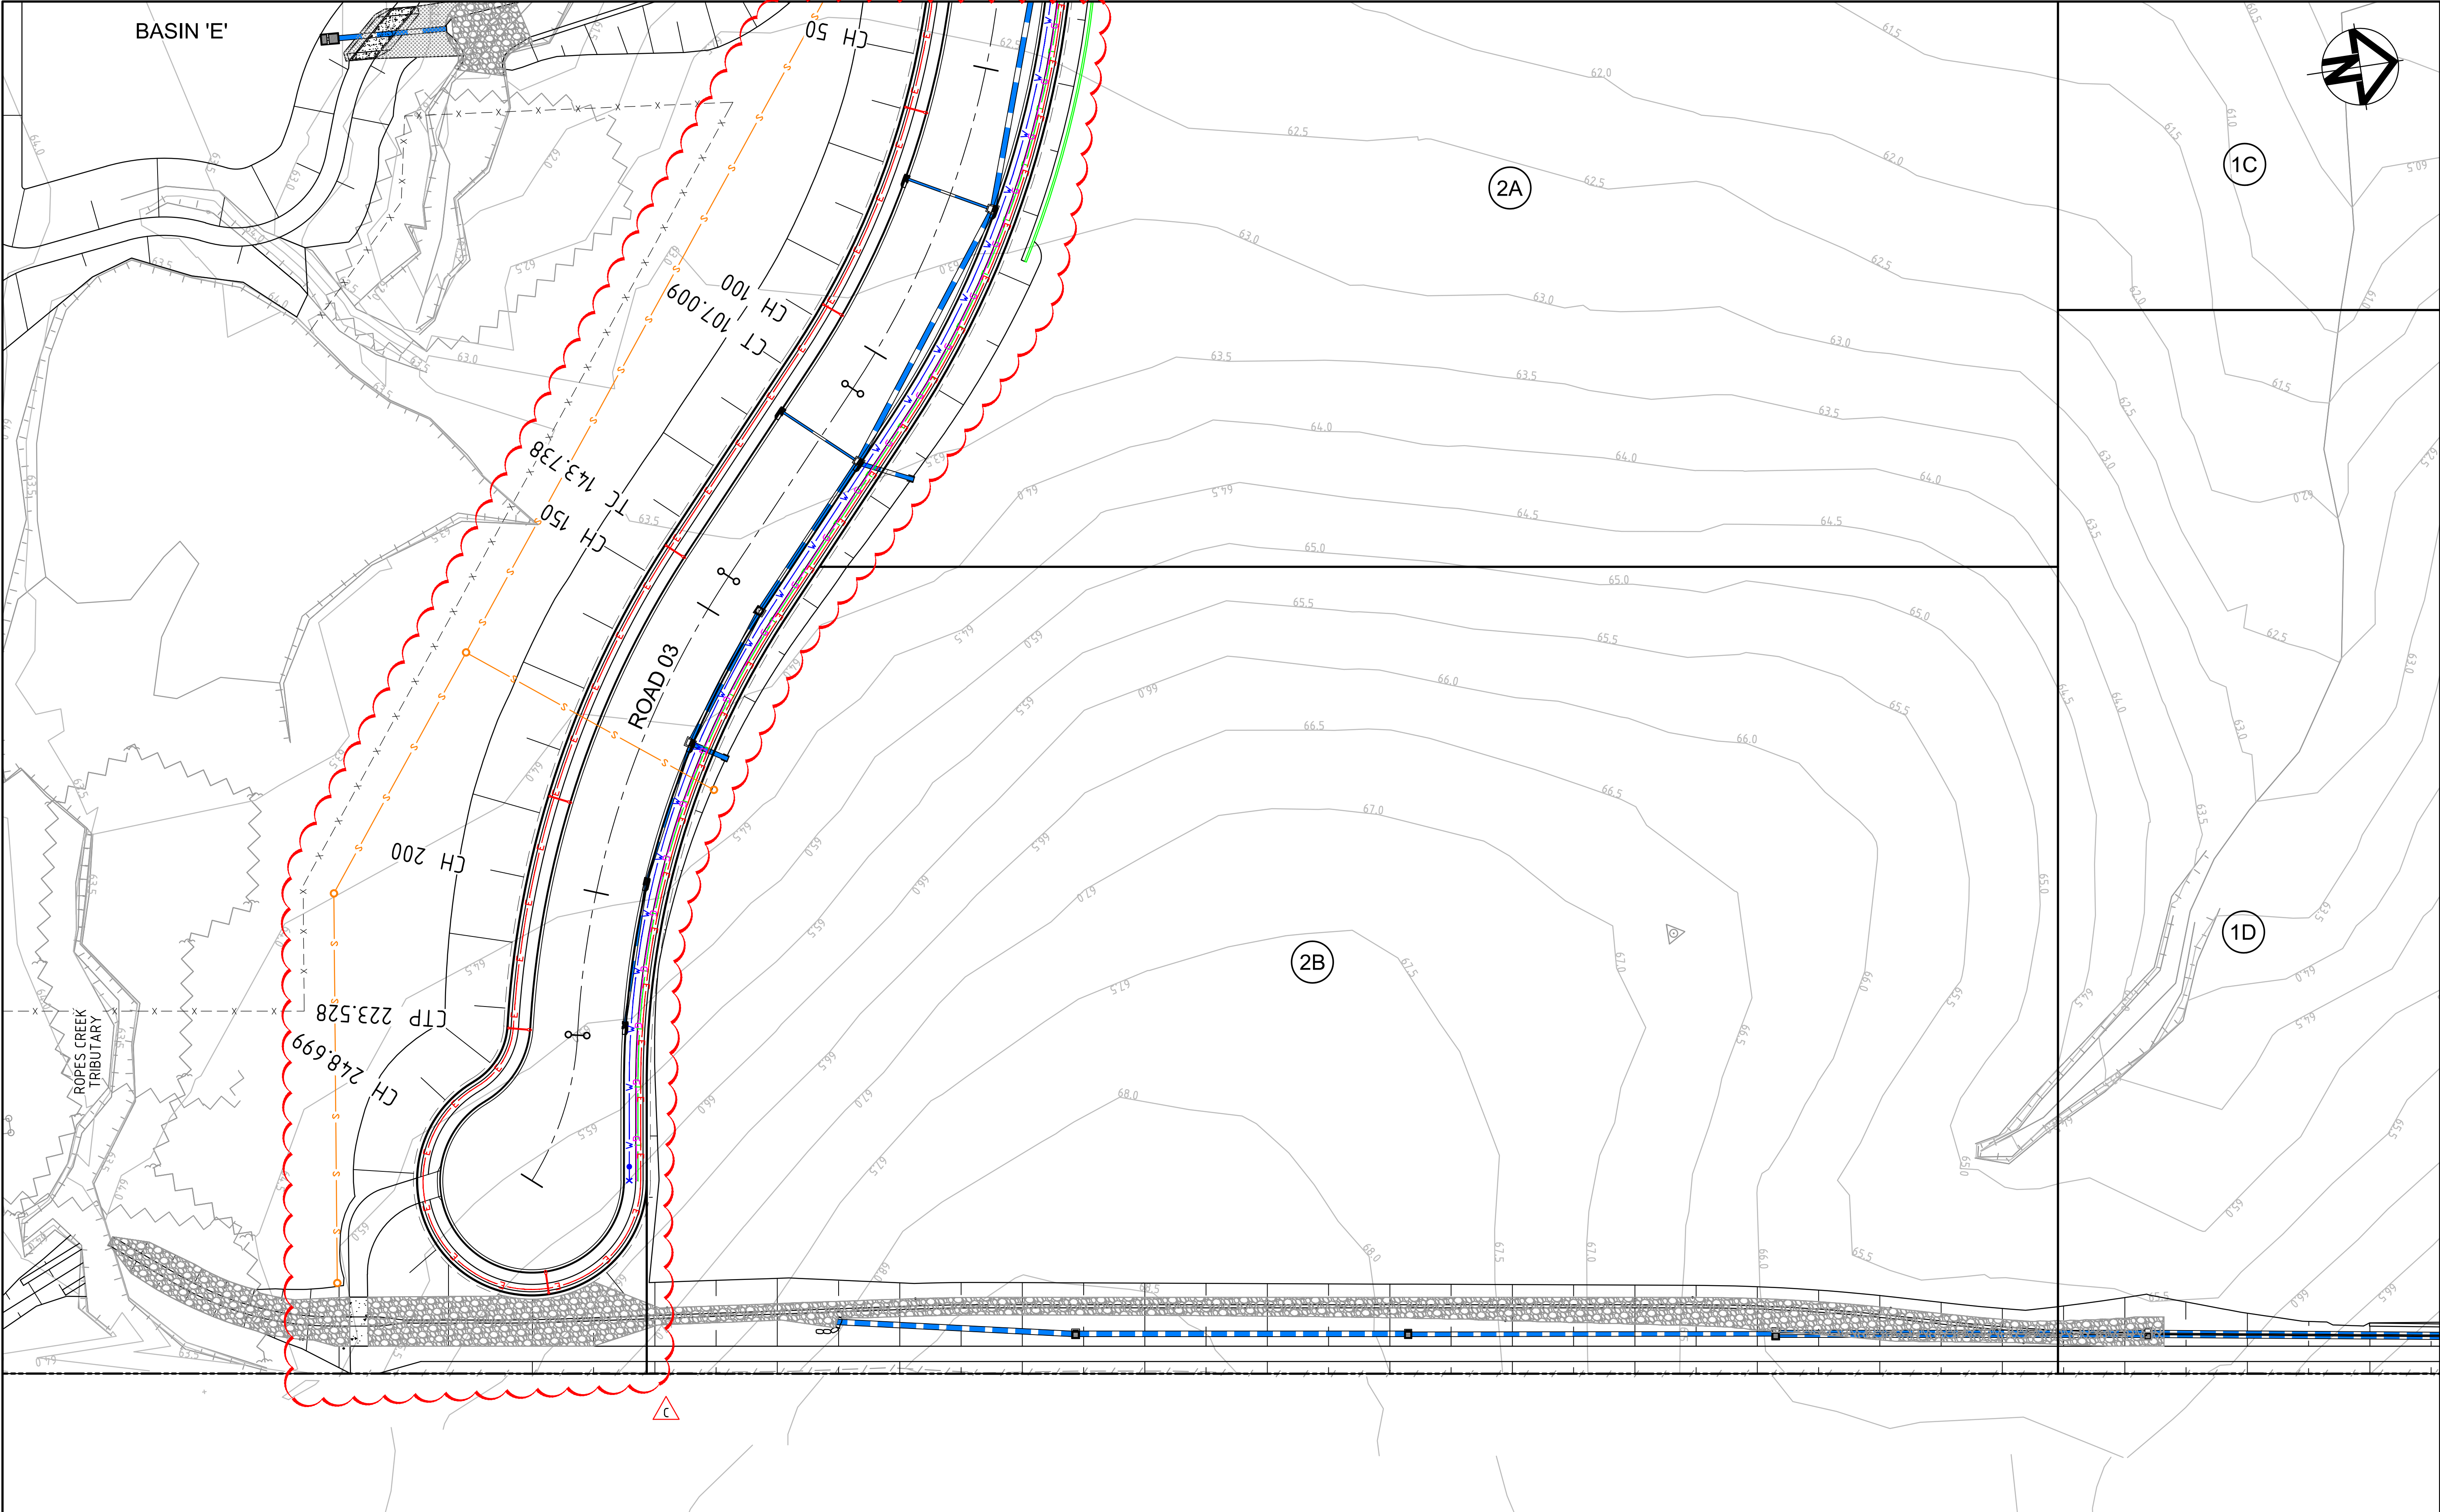


C	ISSUED FOR S96 APPLICATION	19-09-16
B	ISSUED FOR INFORMATION	15-07-16
A	ISSUED FOR SSD APPLICATION	03-09-15
Issue	Description	Date

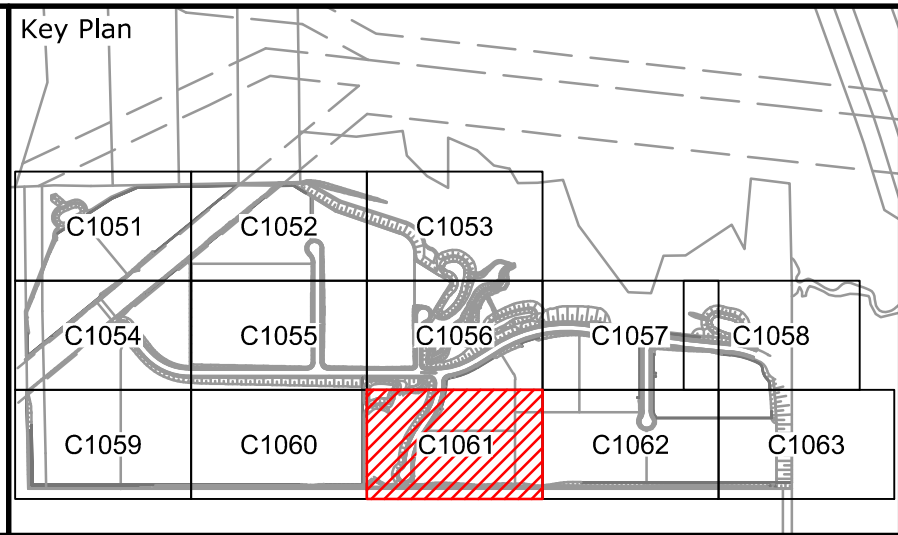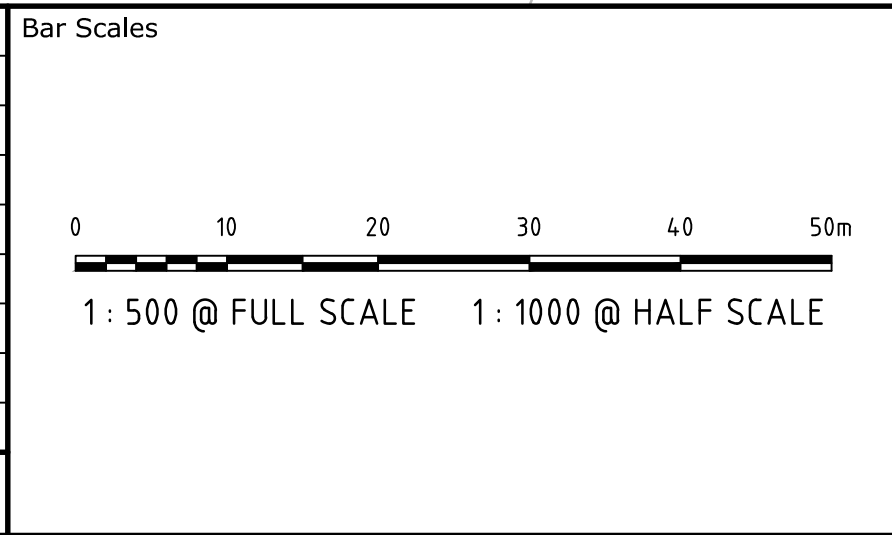

Scales	1 : 500	Drawn	JB
		Designed	JB
Grid	MGA	Checked	AMc
Height Datum	AHD	Approved	
THIS DRAWING CANNOT BE COPIED OR REPRODUCED IN ANY FORM OR USED FOR ANY OTHER PURPOSE OTHER THAN THAT ORIGINALLY INTENDED WITHOUT THE WRITTEN PERMISSION OF AT&I			

Project	OAKDALE SOUTH ESTATE INDUSTRIAL DEVELOPMENT
Title	SERVICES AND UTILITIES COORDINATION PLAN SHEET 11

Civil Engineers and Project Managers			
		Level 7, 153 Walker Street North Sydney NSW 2060 ABN 96 130 882 405 Tel: 02 9439 1777 Fax: 02 9923 1055 www.atl.net.au info@atl.net.au	
Status			A1
FOR APPROVAL			
NOT TO BE USED FOR CONSTRUCTION			
Drawing No.	Project No.	Issue	
C1061	14-193	C	

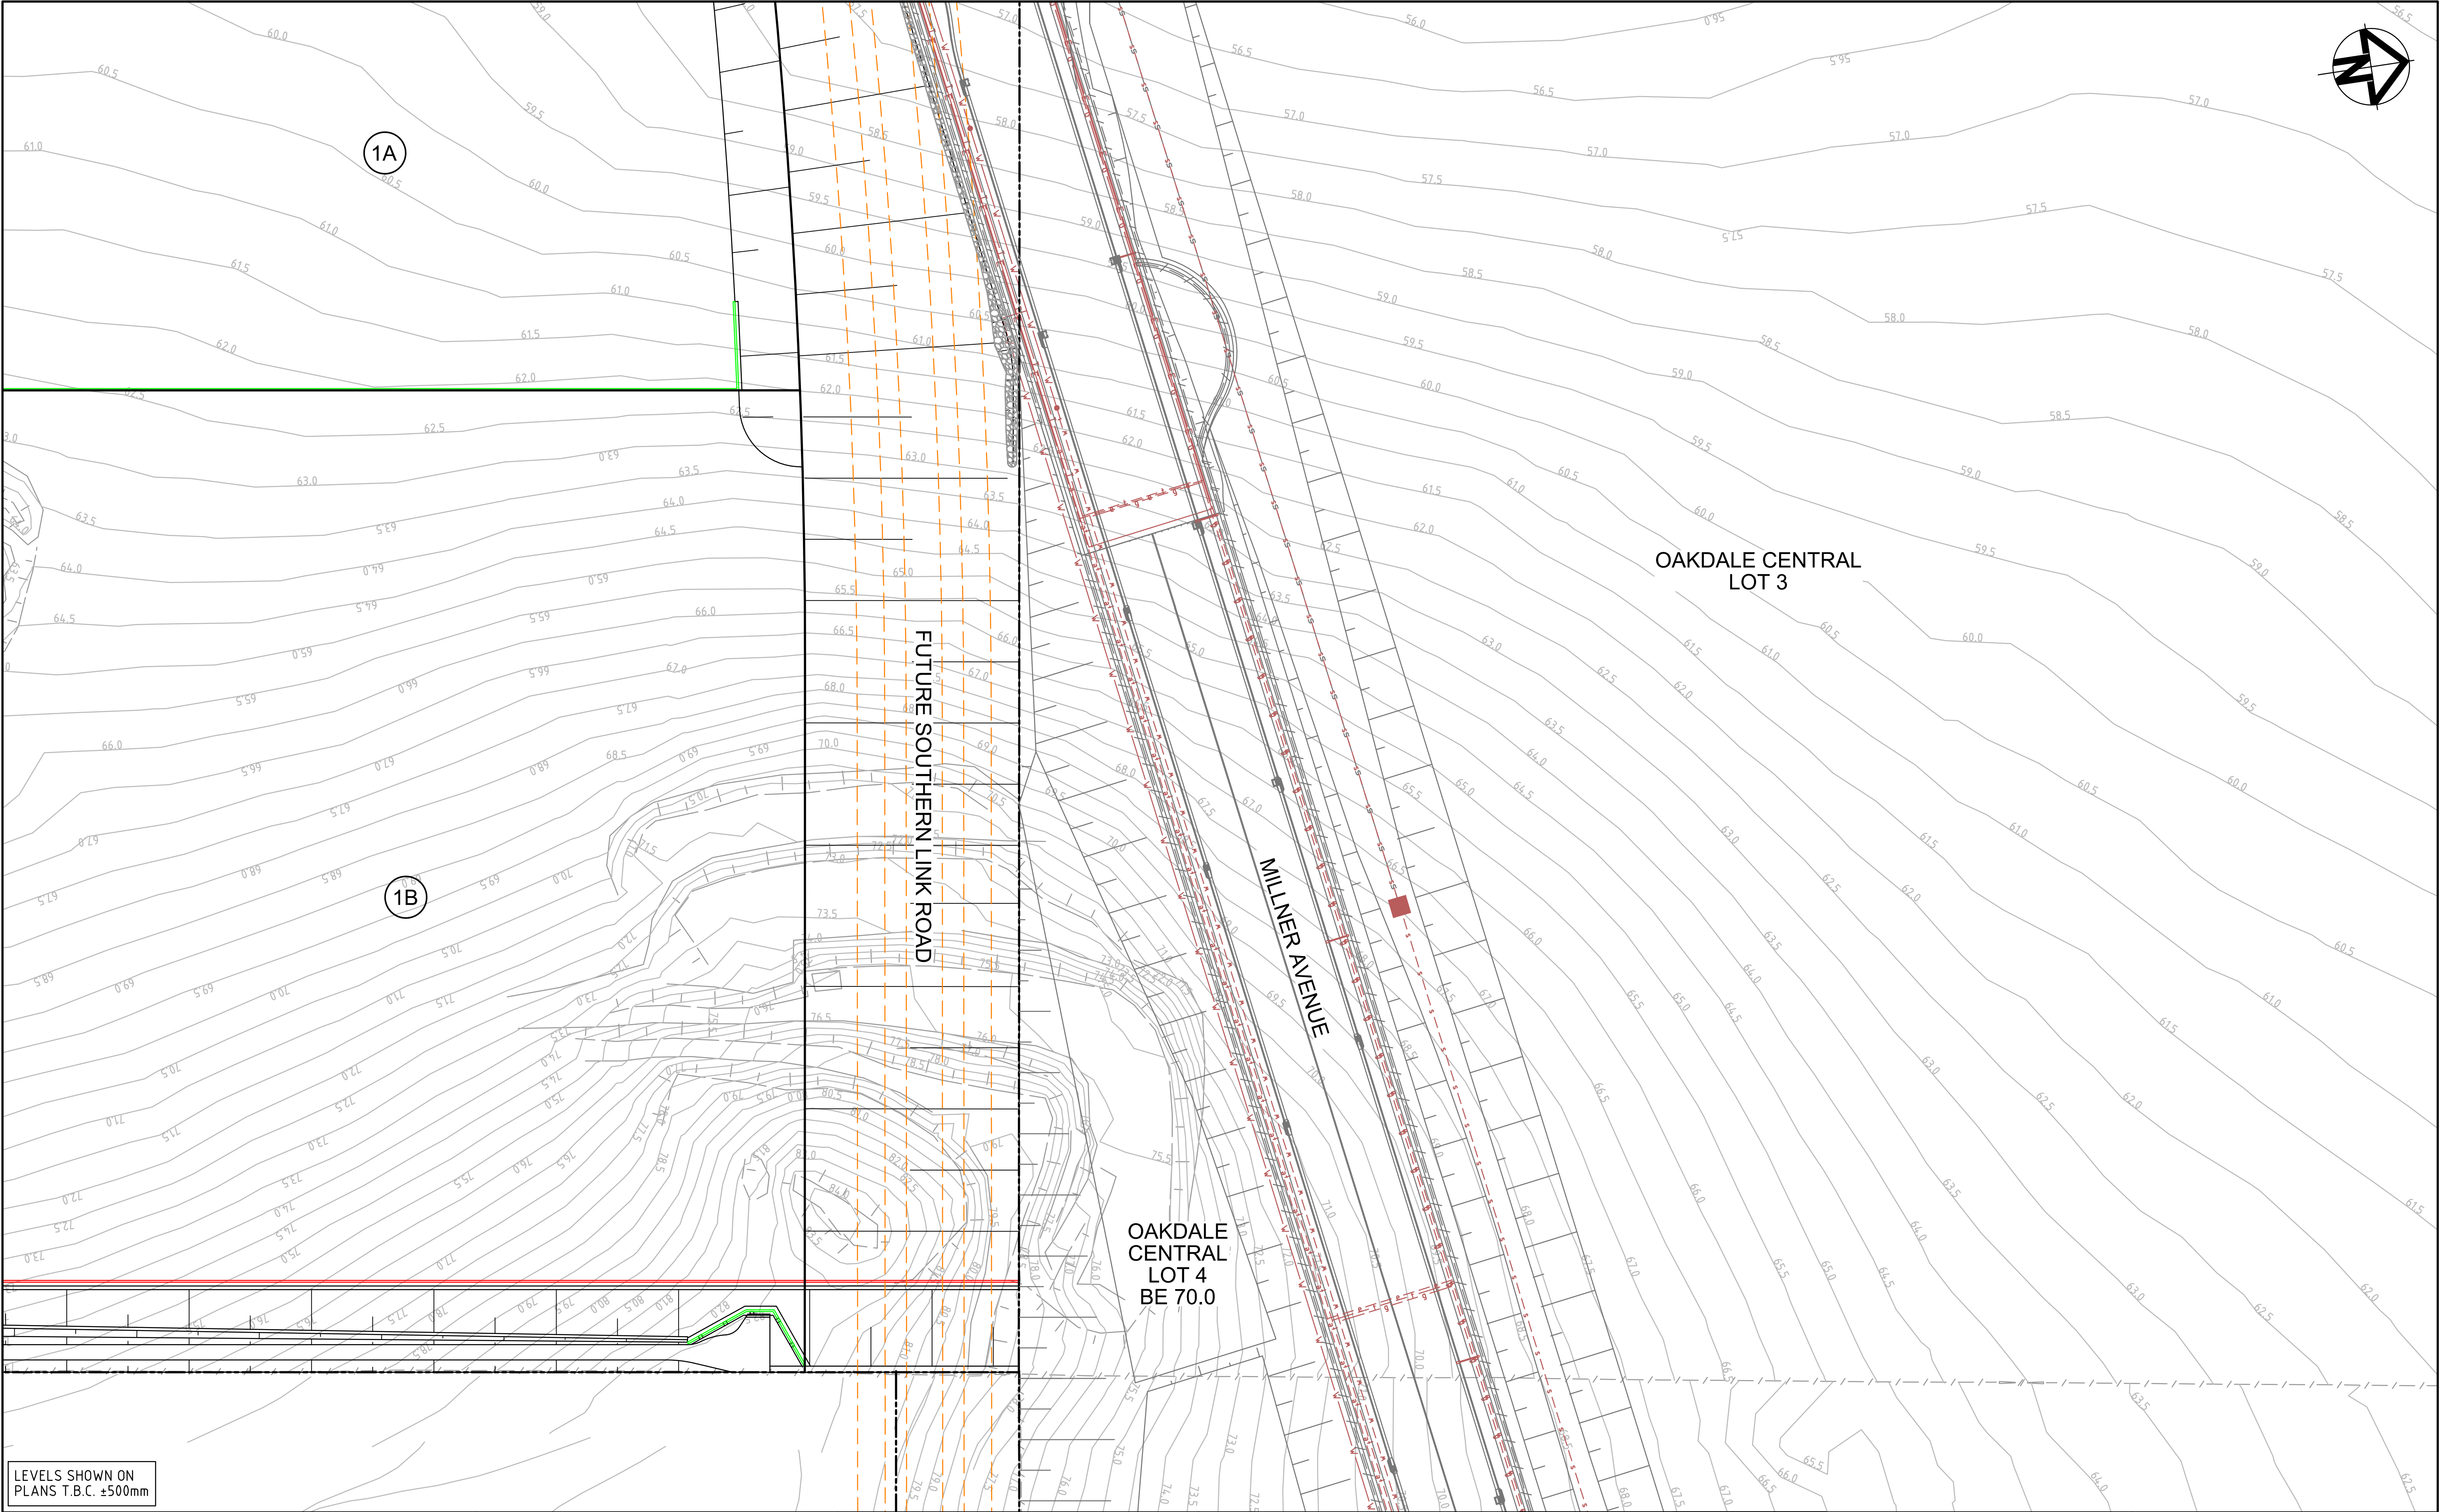

C	ISSUED FOR S96 APPLICATION	19-09-16
B	ISSUED FOR INFORMATION	15-07-16
A	ISSUED FOR SSD APPLICATION	03-09-15
Issue	Description	Date

Bar Scales

0 10 20 30 40 50m

1 : 500 @ FULL SCALE 1 : 1000 @ HALF SCALE

Key Plan

Client

Scales 1 : 500

Grid MGA

Height Datum AHD

THIS DRAWING CANNOT BE COPIED OR REPRODUCED IN ANY FORM OR USED FOR ANY OTHER PURPOSE OTHER THAN THAT ORIGINALLY INTENDED WITHOUT THE WRITTEN PERMISSION OF AT&L

Drawn	JB
Designed	JB
Checked	AMc
Approved	

Project

OAKDALE SOUTH ESTATE INDUSTRIAL DEVELOPMENT


Title

SERVICES AND UTILITIES COORDINATION PLAN SHEET 13



Civil Engineers and Project Managers

Level 7, 153 Walker Street
North Sydney NSW 2060
ABN 96 130 882 405
Tel: 02 9439 1777
Fax: 02 9923 1055
www.atl.net.au
info@atl.net.au

Status	FOR APPROVAL	A1
NOT TO BE USED FOR CONSTRUCTION		
Drawing No.	Project No.	Issue
C1063	14-193	C

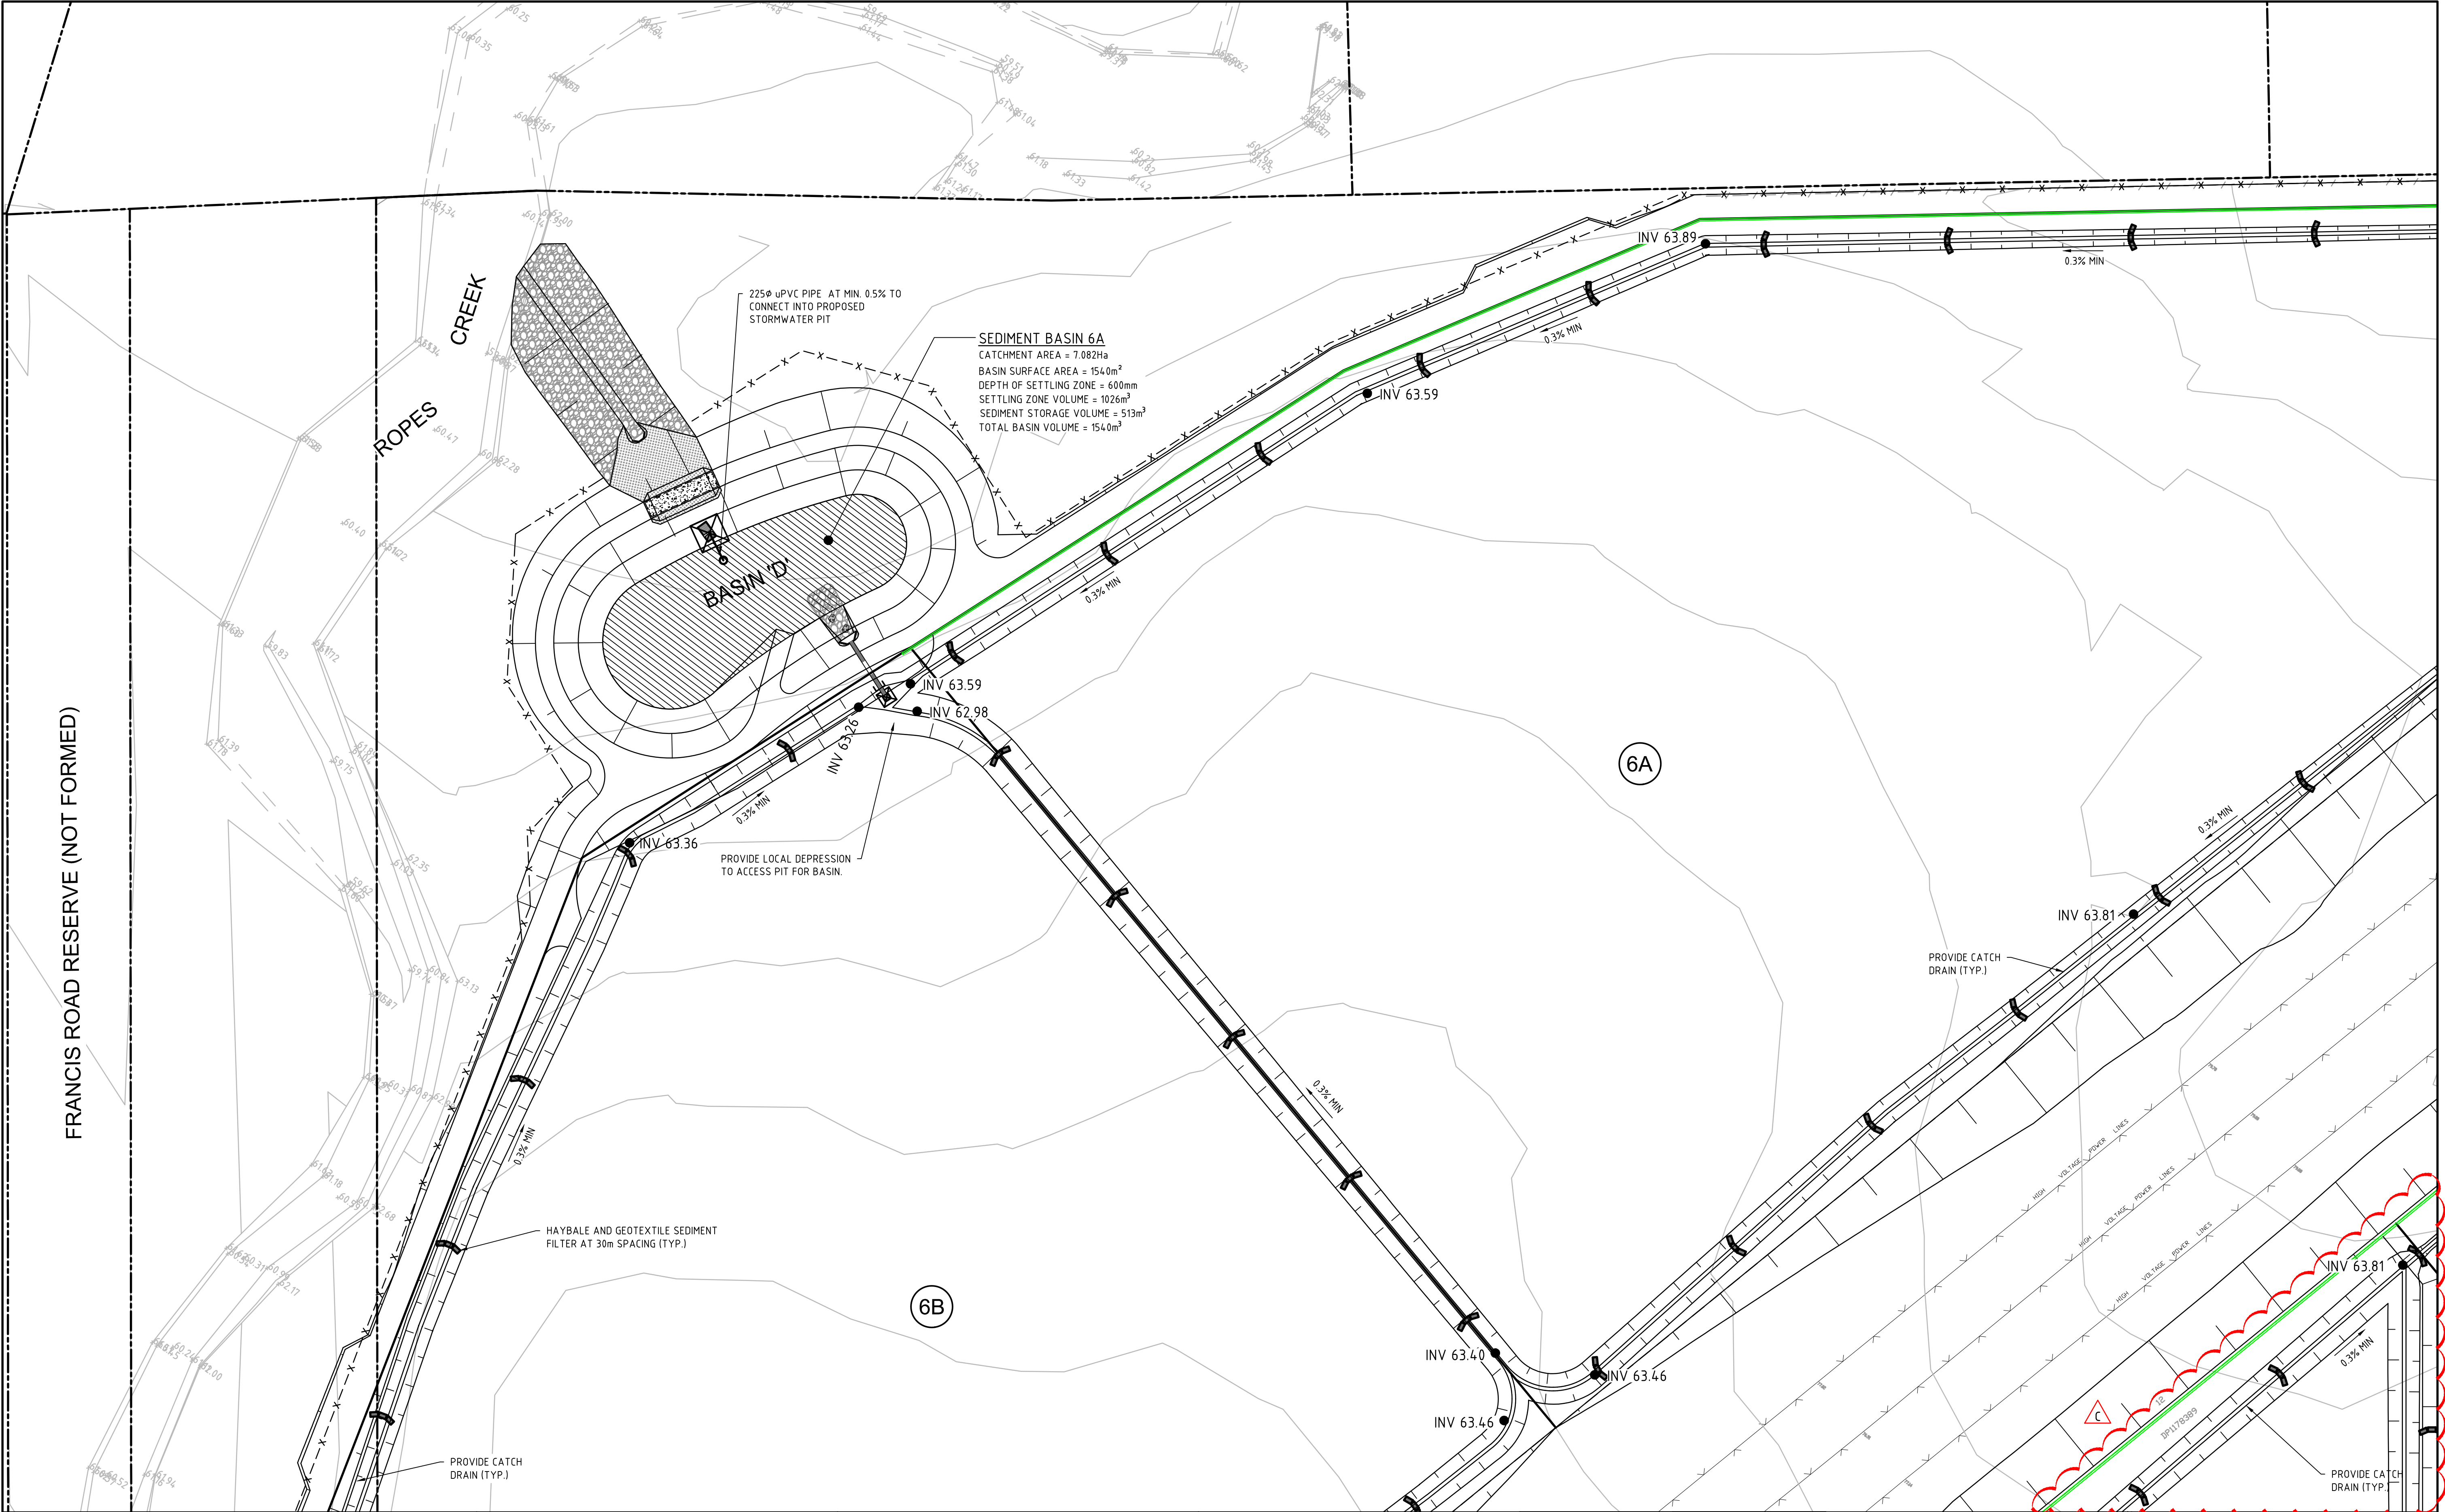

C	ISSUED FOR S96 APPLICATION	19-09-16
B	ISSUED FOR INFORMATION	15-07-16
A	ISSUED FOR SSD APPLICATION	03-09-15
Issue	Description	Date

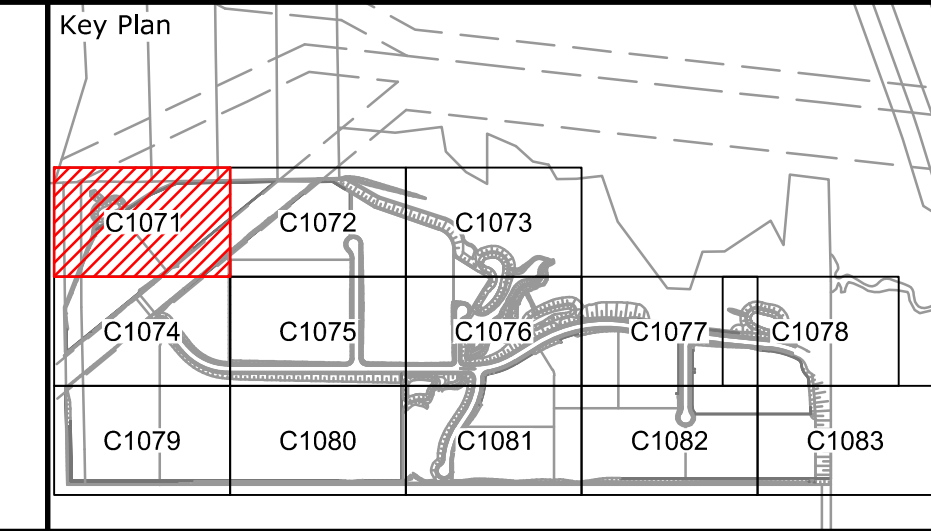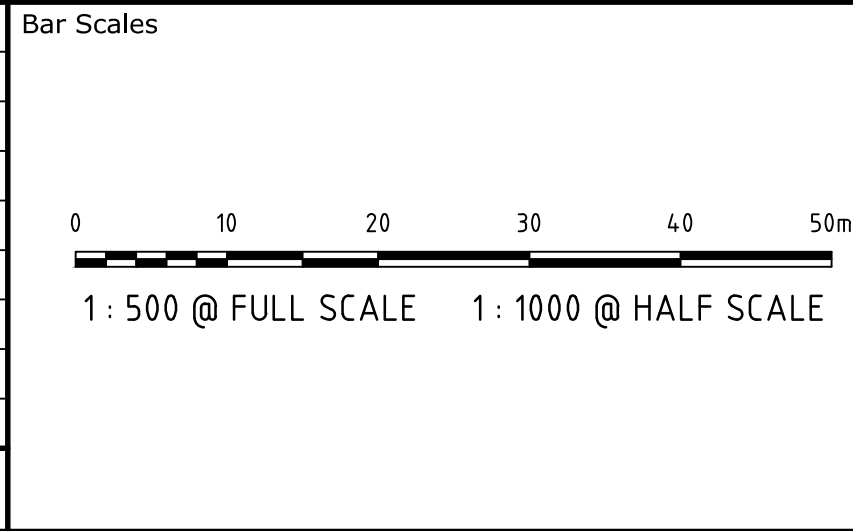

Scales	1 : 500	Drawn	JB
		Designed	JB
Grid	MGA	Checked	AMc
Height Datum	AHD	Approved	
THIS DRAWING CANNOT BE COPIED OR REPRODUCED IN ANY FORM OR USED FOR ANY OTHER PURPOSE OTHER THAN THAT ORIGINALLY INTENDED WITHOUT THE WRITTEN PERMISSION OF AT&I			

Project	OAKDALE SOUTH ESTATE INDUSTRIAL DEVELOPMENT
Title	EROSION AND SEDIMENT CONTROL PLAN SHEET 1

Civil Engineers and Project Managers		
at&i		
Level 7, 153 Walker Street North Sydney NSW 2060 ABN 96 130 882 405 Tel: 02 9439 1777 Fax: 02 9923 1055 www.atl.net.au info@atl.net.au		
Status	FOR APPROVAL	A1
Drawing No.	Project No.	Issue
C1071	14-193	C
NOT TO BE USED FOR CONSTRUCTION		