




XREFs: Xref-80215051-01-Design, Xref-80215051-01-Architect
CAD File: N:\Projects\80215051_IKEA MFL Drawings\Sketches\80215051-SK212-SK213(1).dwg
DATE PLOTTED: 13 November 2015 9:56 AM BY: BRITTANY HOLZHEIMER

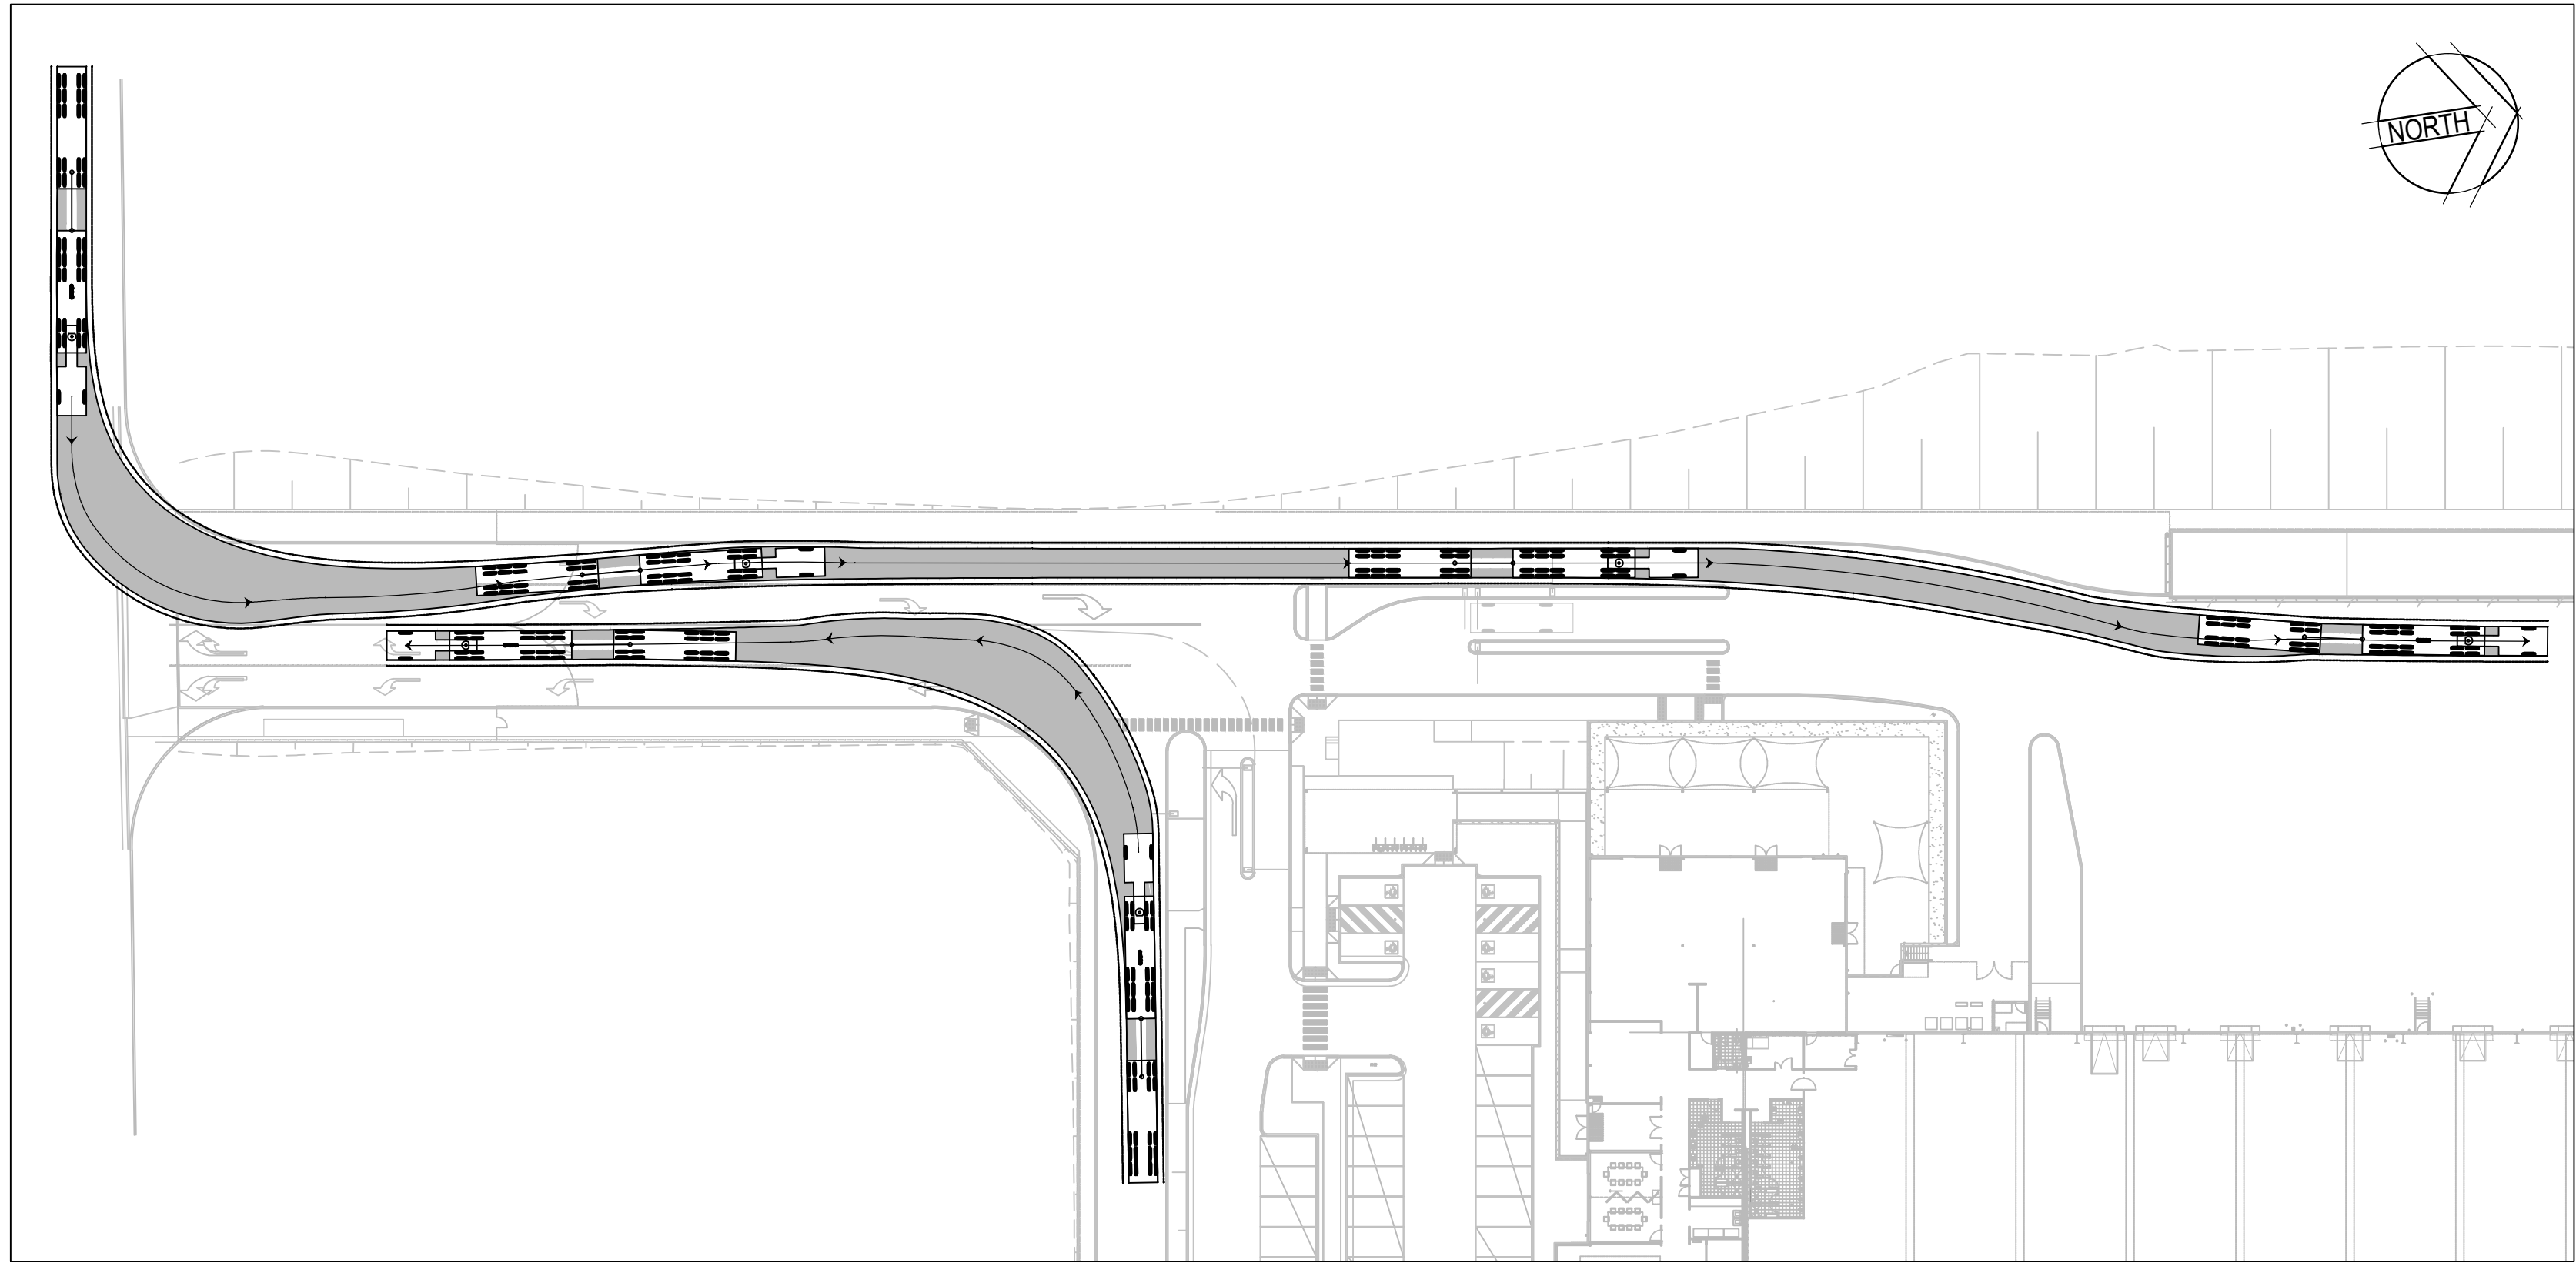


TURNING PATH (ENTRY/EXIT)
SCALE 1:500

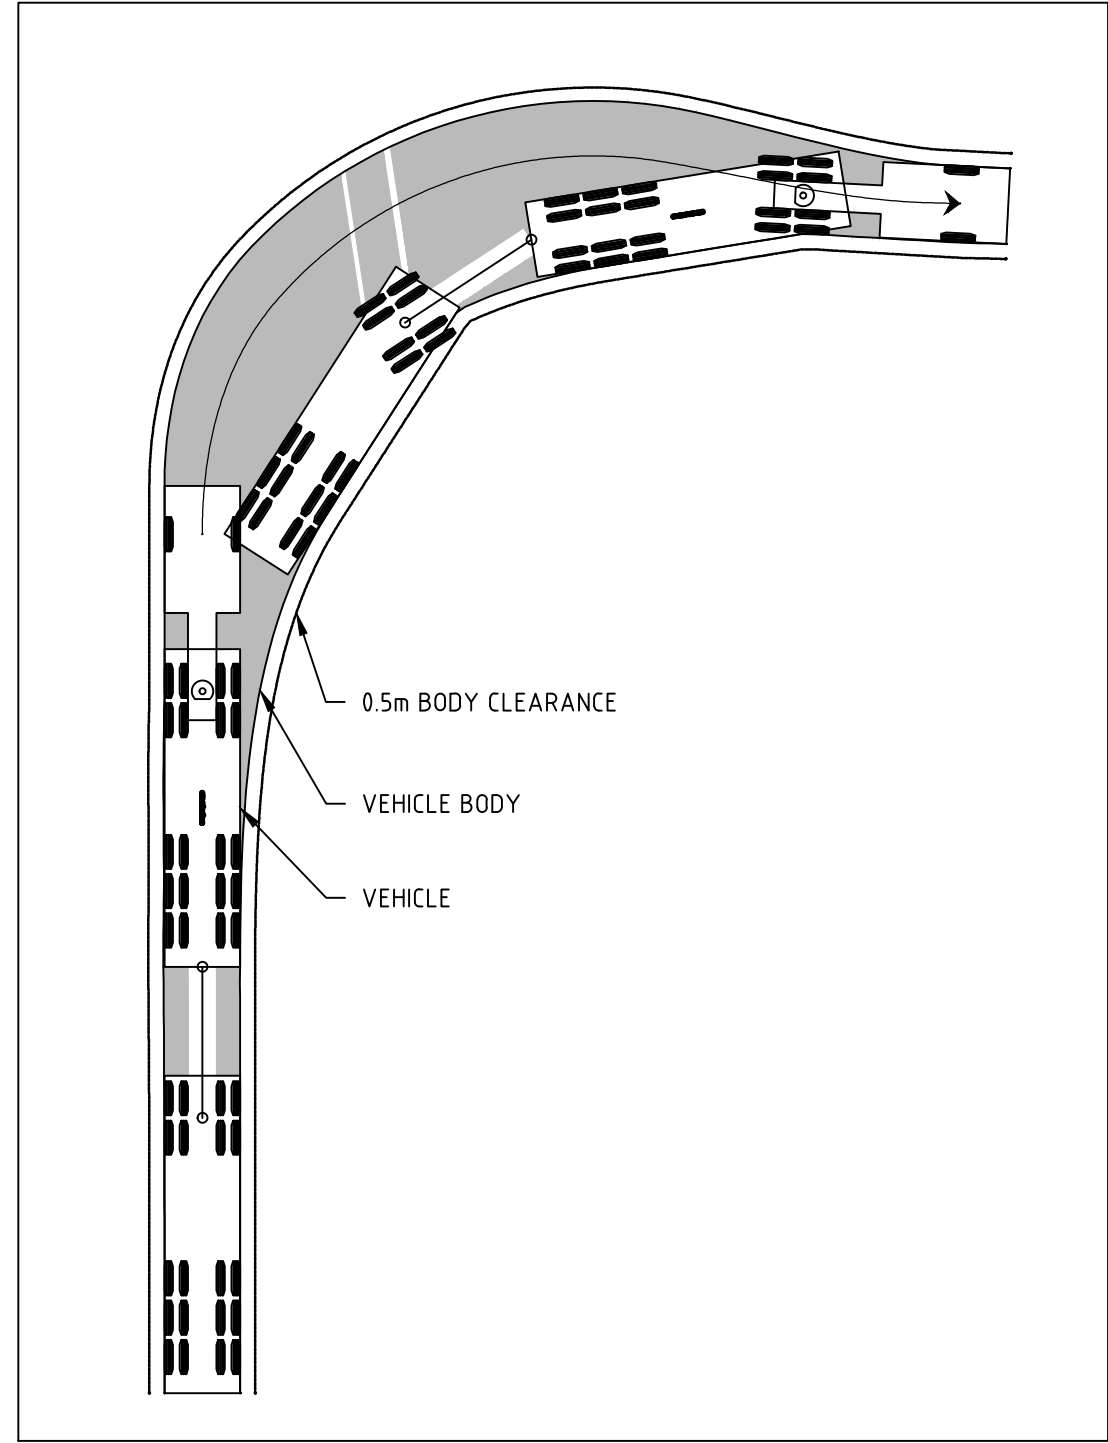


KEYPLAN
SCALE 1:250

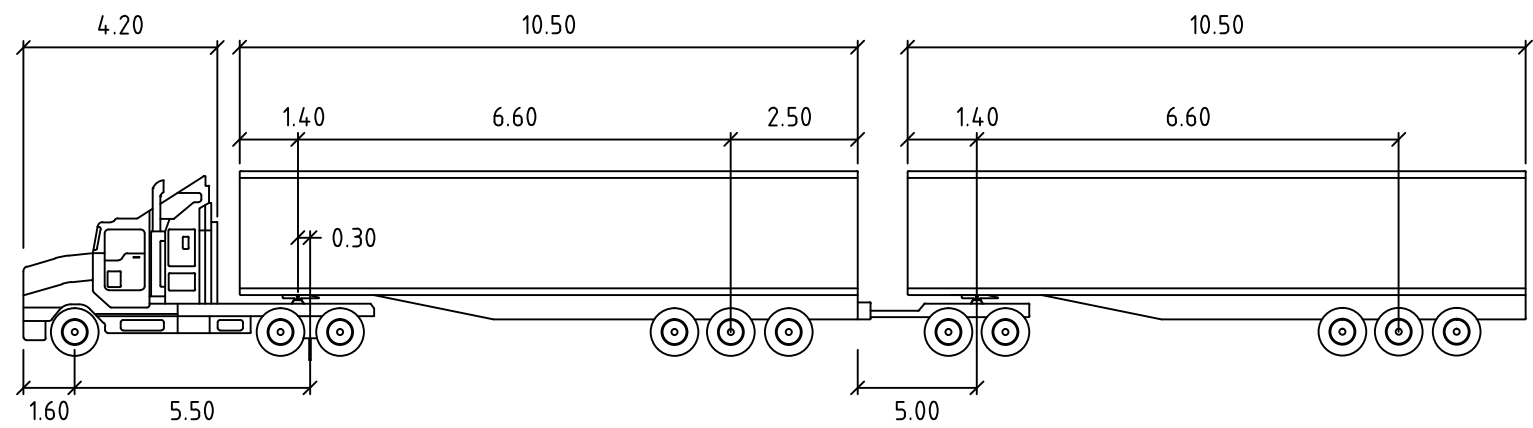

A-DOUBLE 30m		metres		
Tractor Width	: 2.50	Lock to Lock Time	: 6.0	
Trailer Width	: 2.50	Steering Angle	: 23.4	
Tractor Track	: 2.50	Articulating Angle	: 70.0	
Trailer Track	: 2.50			

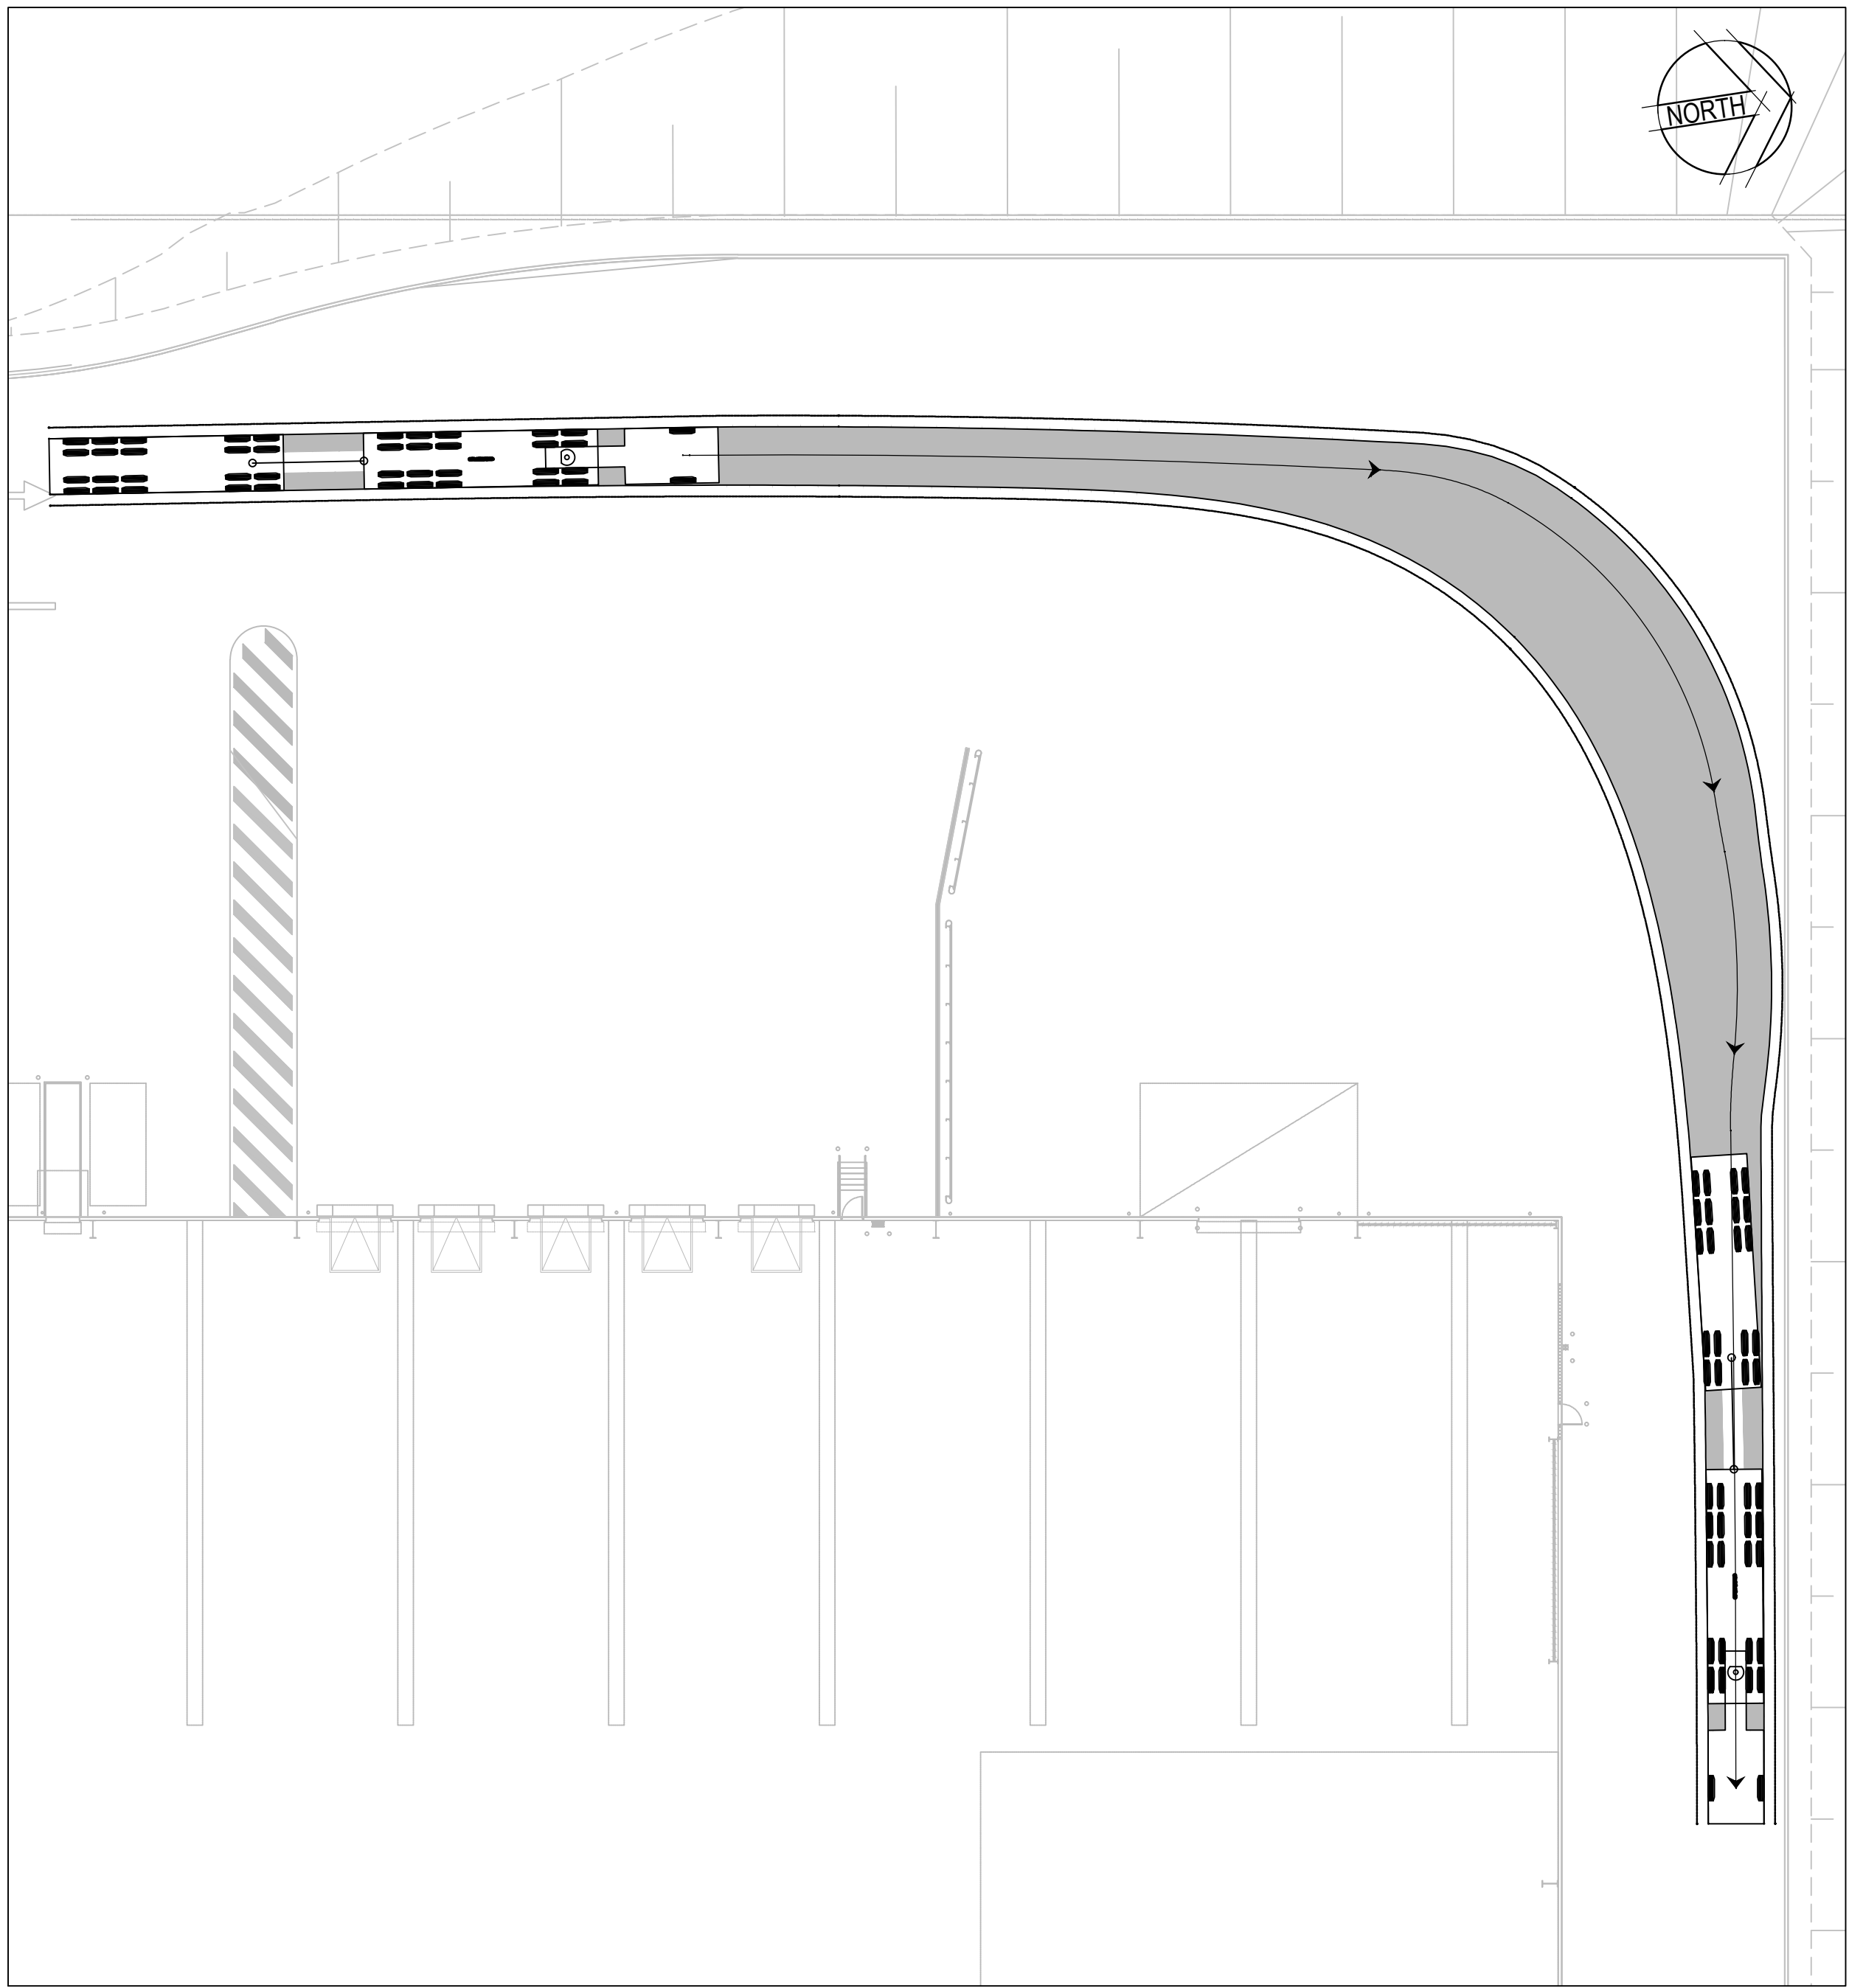

TURNING PATH (NORTH-WEST CORNER)
SCALE 1:250

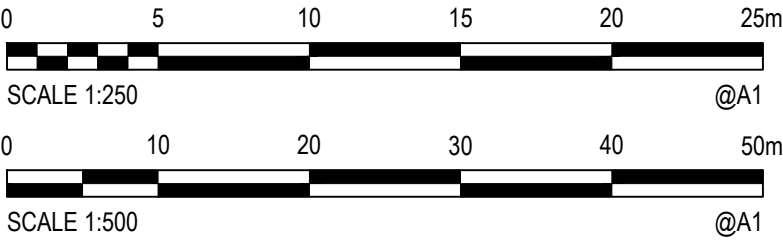

© Cardno Limited All Rights Reserved.
This document is produced by Cardno Limited solely for the benefit of and use by the client in accordance with the terms of the retainer. Cardno Limited does not and shall not assume any responsibility or liability whatsoever to any third party arising out of any use or reliance by third party on the content of this document.




Cardno
Shaping the Future


Cardno (NSW/ACT) Pty Ltd | ABN 95 001 145 035
Level 9, The Forum, 203 Pacific Highway
St Leonards, NSW 2065
Tel: 02 9496 7700 Fax: 02 9439 5170
Web: www.cardno.com.au

FDC BUILDING IKEA MFLU MARSDEN PARK SITE TURNING PATHS - SHEET 1			
Datum AHD	Date 13/11/15	Scale AS SHOWN	Size A1
Drawing Number 80215051-SK212			Revision 1


DATE PLOTTED: 13 November 2015 9:56 AM BY: BRITTANY HOLZHEIMER
XREFs: Xref-80215051-01-Design, Xref-80215051-01-Architect
CAD File: N:\Projects\80215051_IKEA MFL Drawings\Sketches\80215051-SK212-SK213(1).dwg

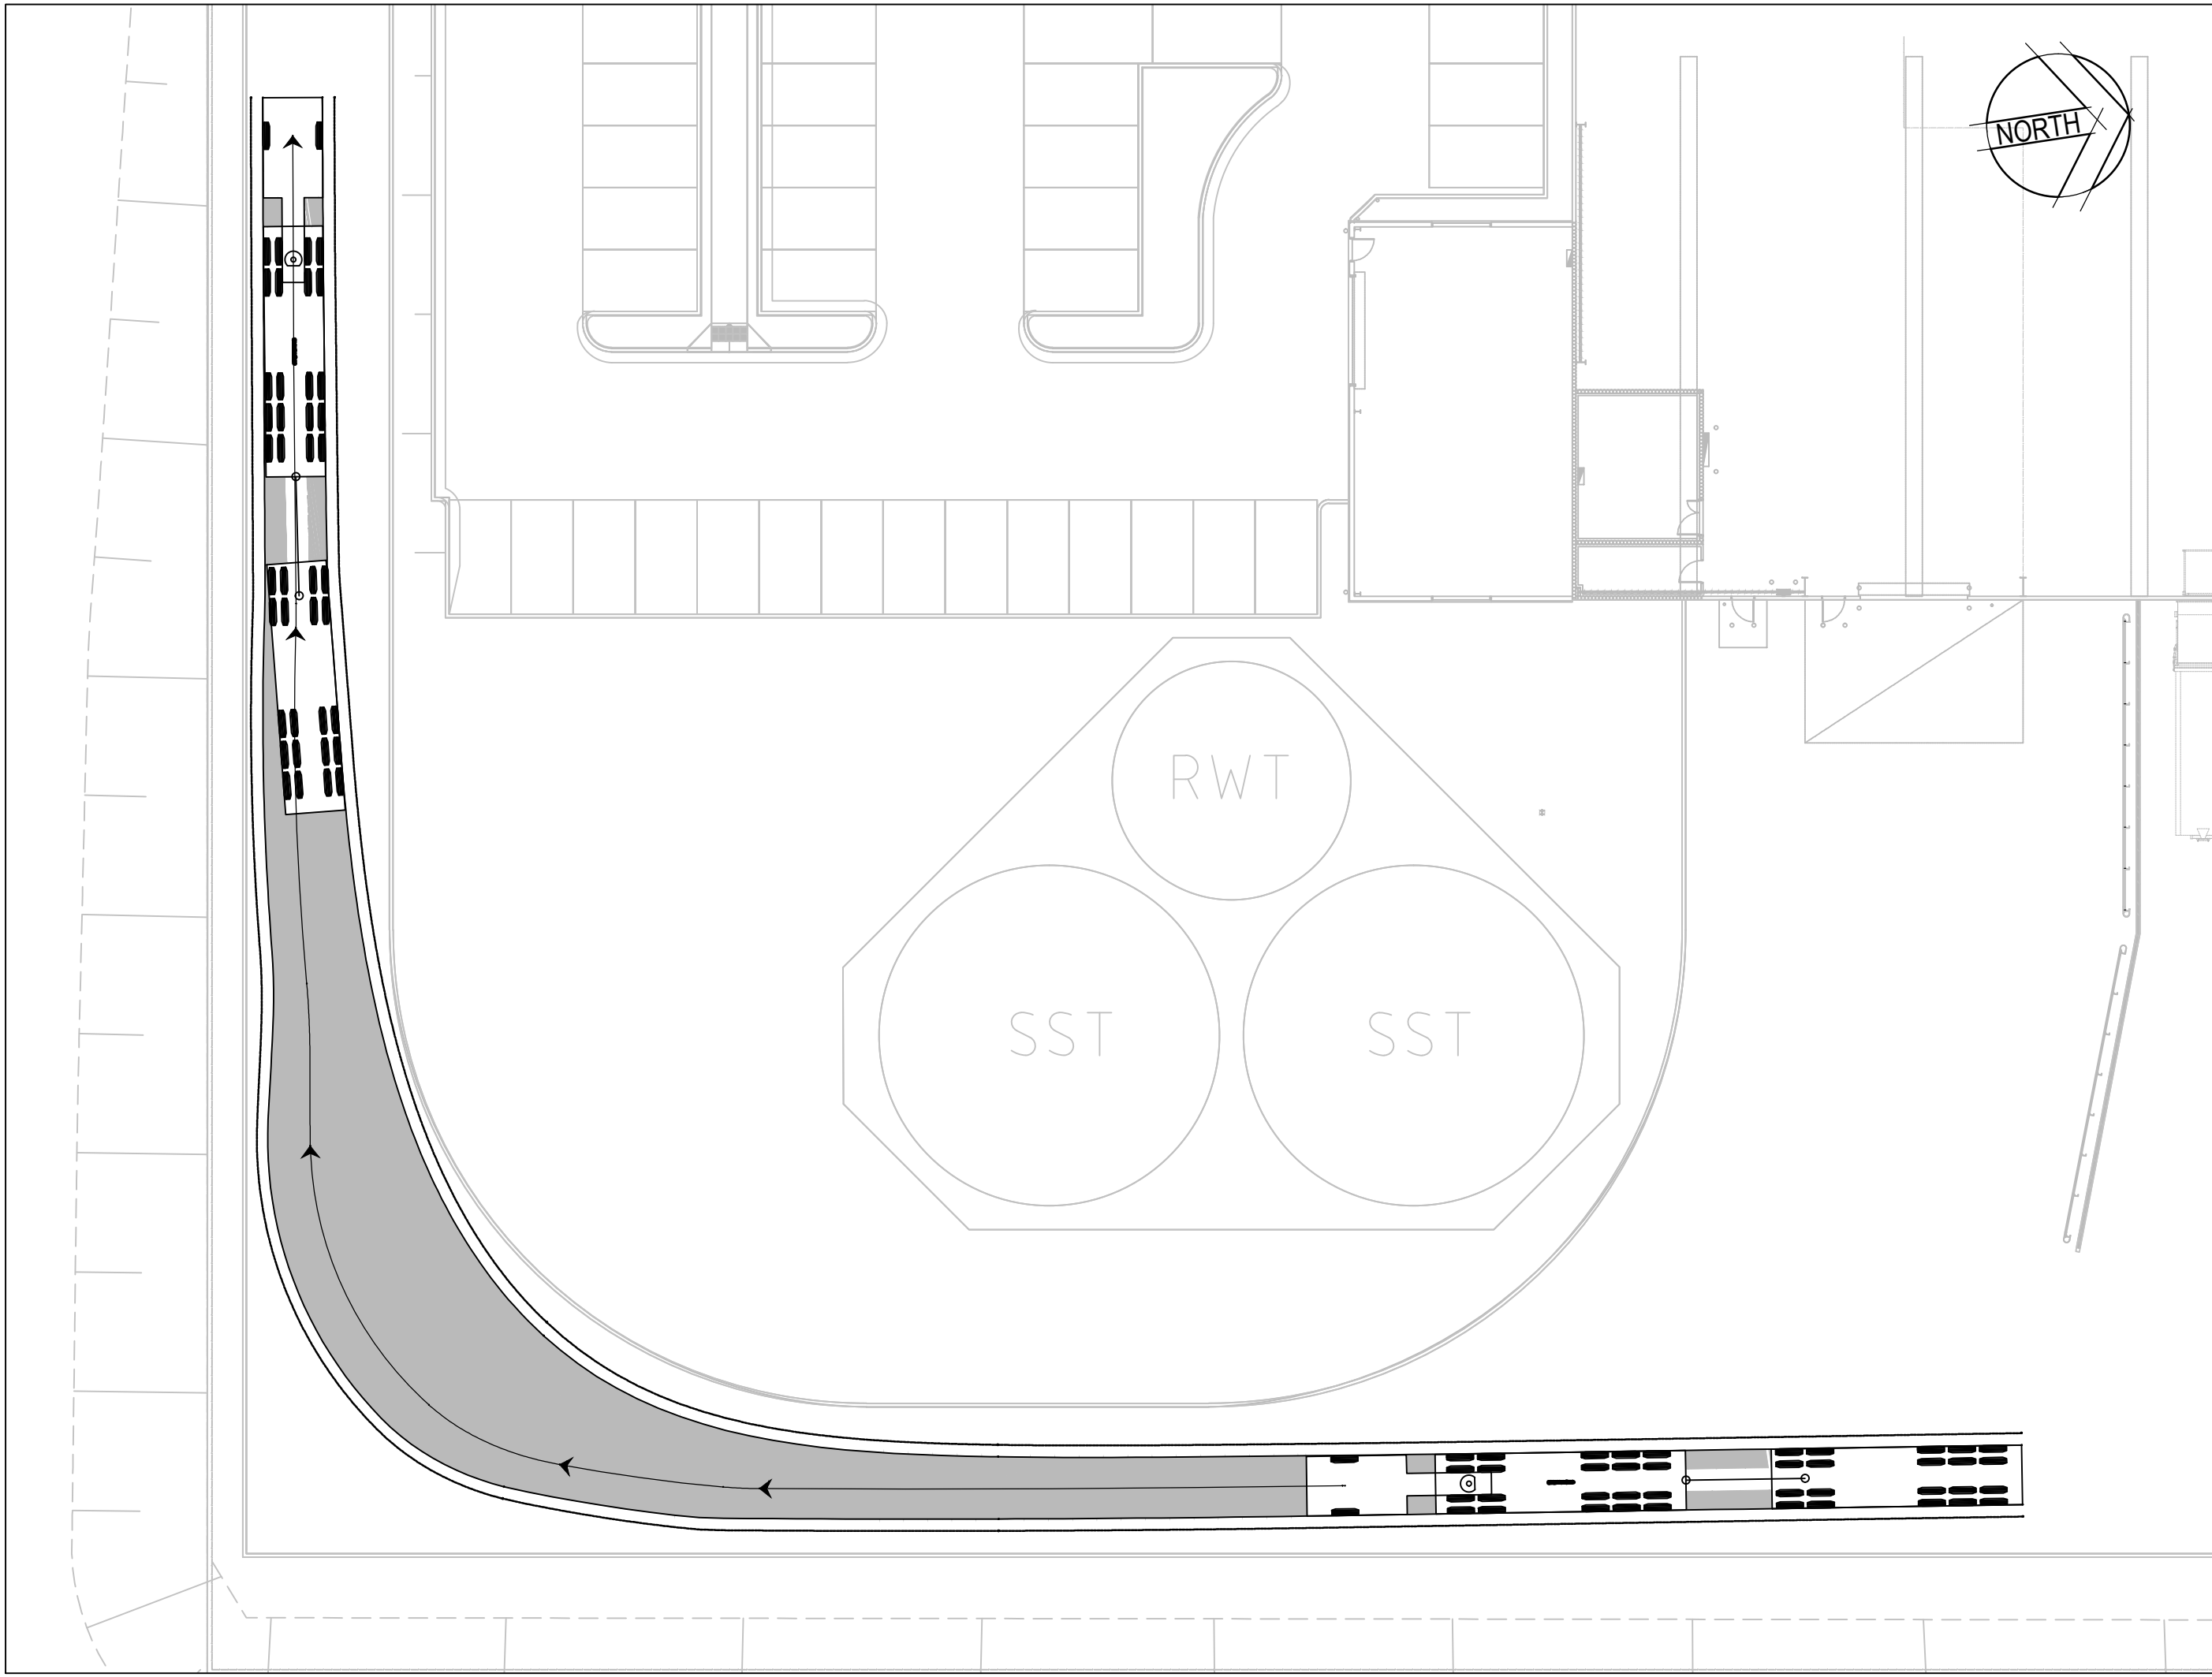


TURNING PATH (SOUTH-EAST CORNER)
SCALE 1:250

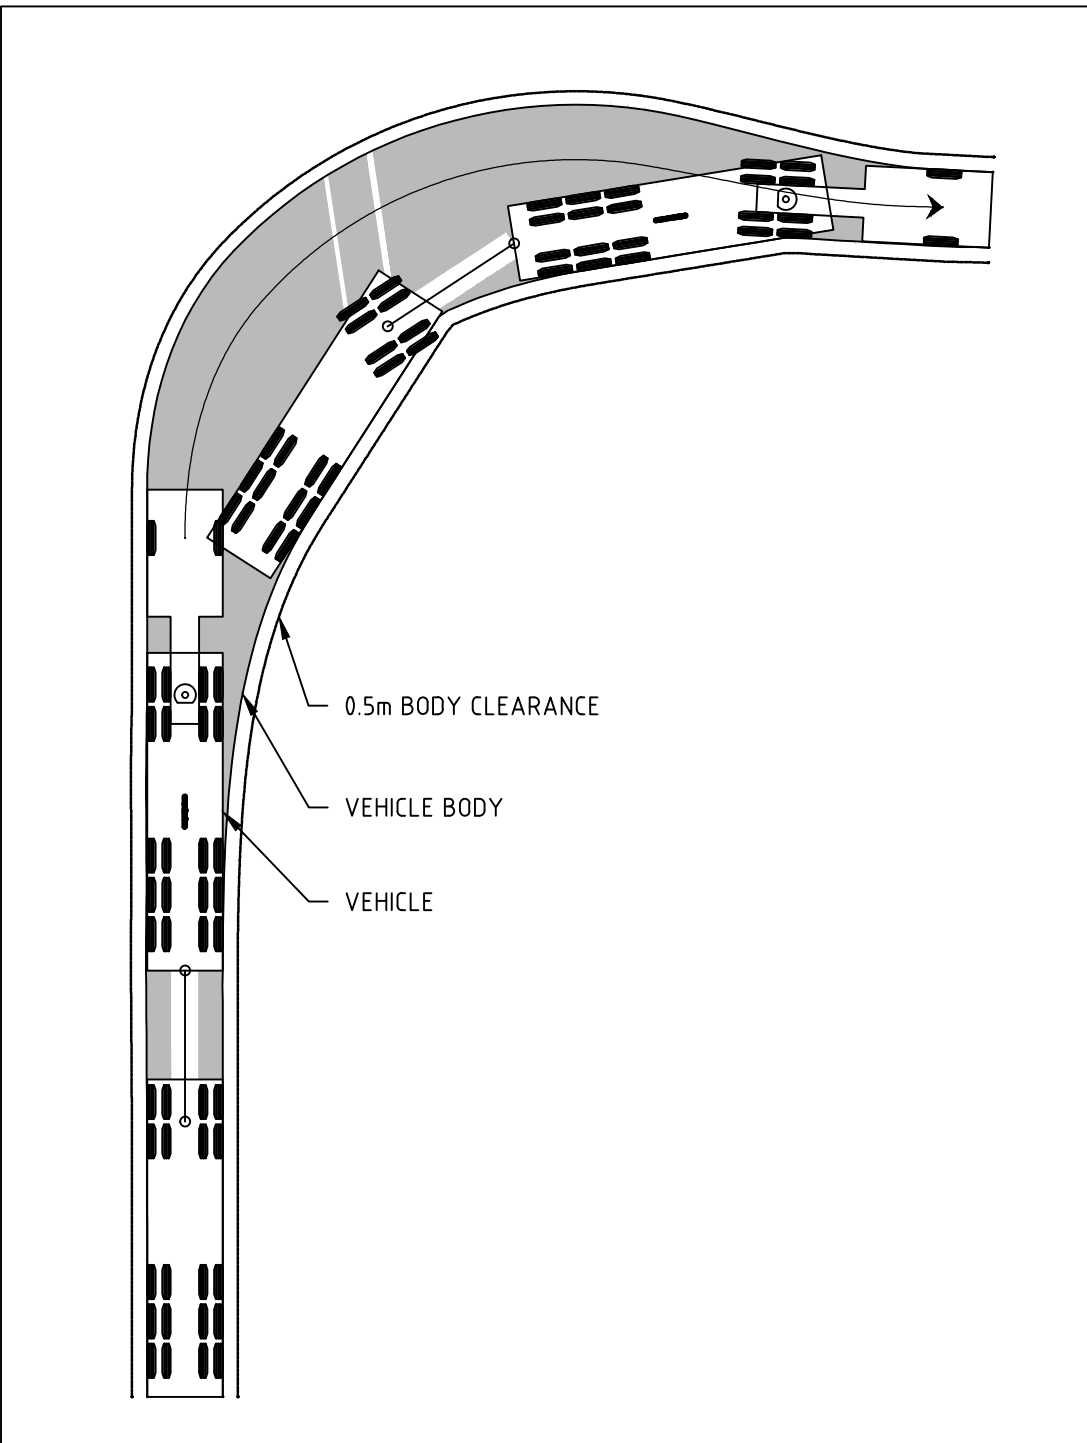

KEYPLAN
SCALE 1:250

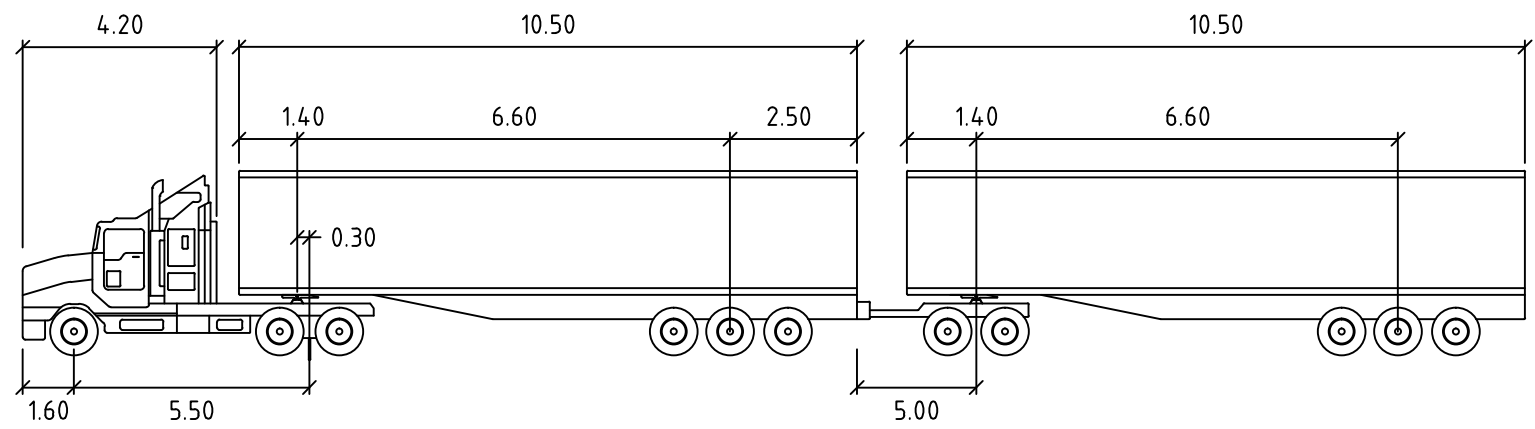

A-DOUBLE 30m	metres		
Tractor Width	: 2.50	Lock to Lock Time	: 6.0
Trailer Width	: 2.50	Steering Angle	: 23.4
Tractor Track	: 2.50	Articulating Angle	: 70.0
Trailer Track	: 2.50		

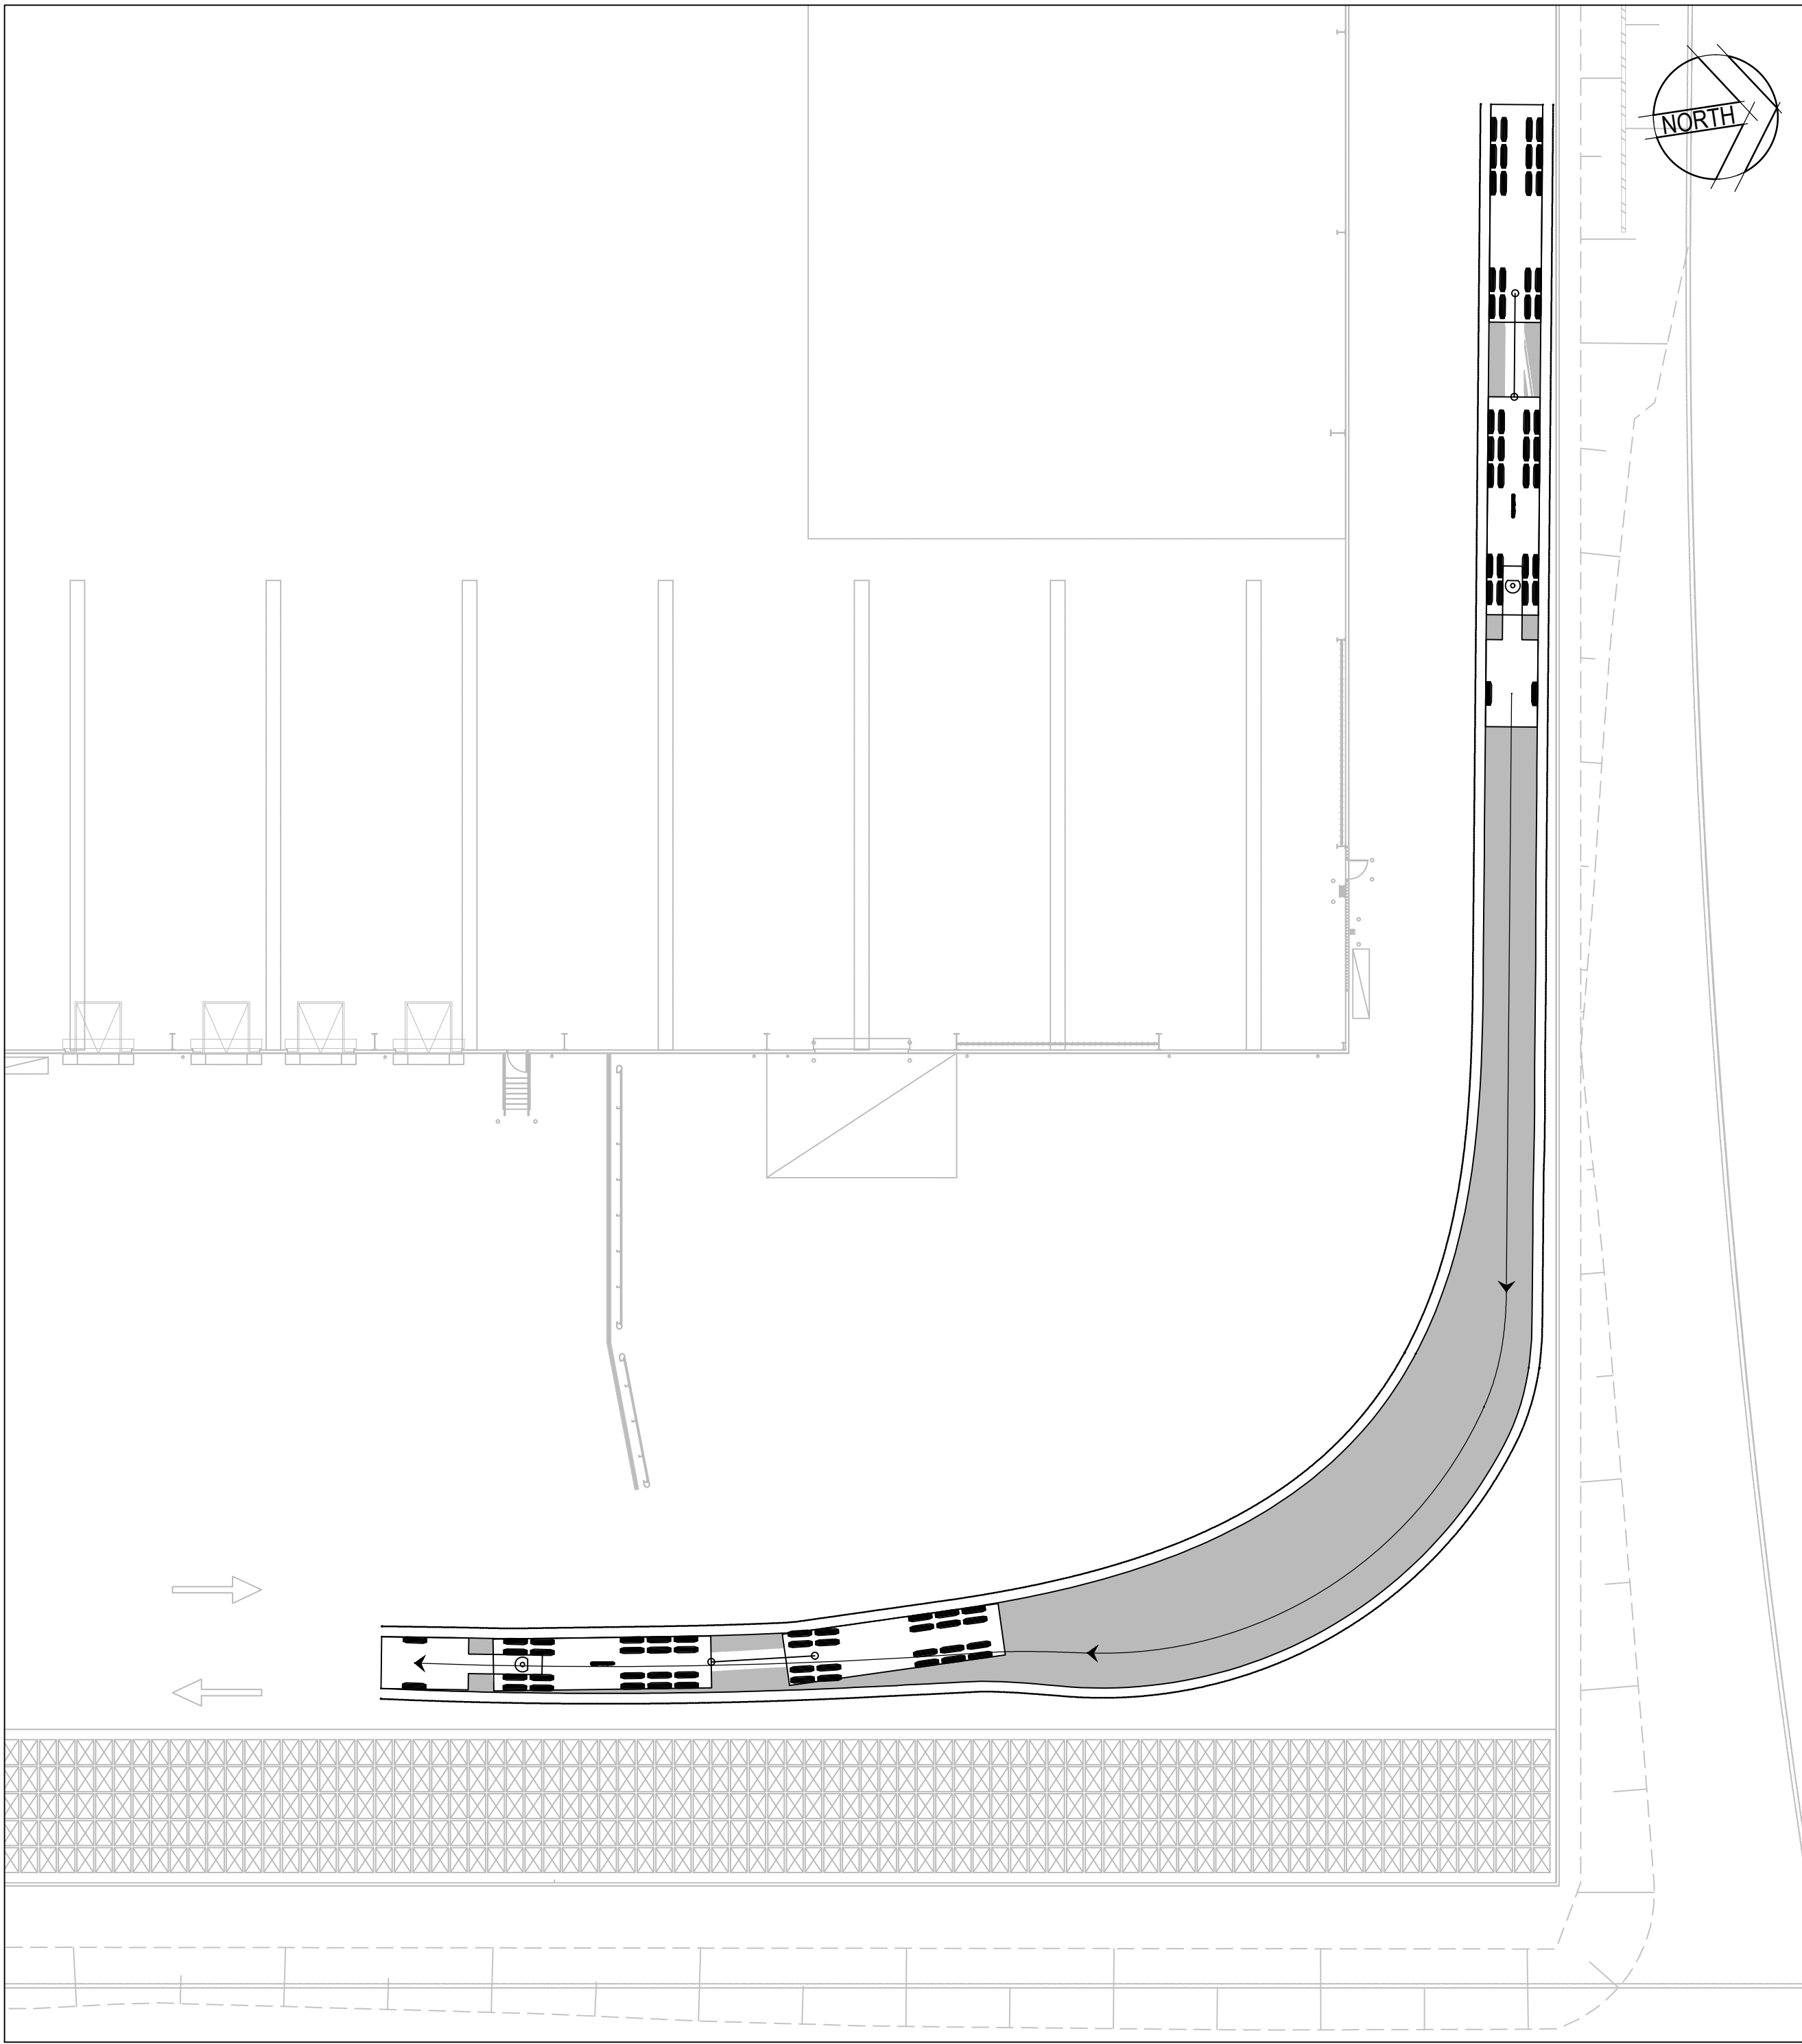

TURNING PATH (NORTH-EAST CORNER)
SCALE 1:250



© Cardno Limited All Rights Reserved.
This document is produced by Cardno Limited solely for the benefit of and use by the client in accordance with the terms of the retainer. Cardno Limited does not and shall not assume any responsibility or liability whatsoever to any third party arising out of any use or reliance by third party on the content of this document.



Cardno
Shaping the Future

Cardno (NSW/ACT) Pty Ltd | ABN 95 001 145 035
Level 9, The Forum, 203 Pacific Highway
St Leonards, NSW 2065
Tel: 02 9496 7700 Fax: 02 9439 5170
Web: www.cardno.com.au

FDC BUILDING IKEA MFLU MARSDEN PARK SITE TURNING PATHS - SHEET 2			
Datum AHD	Date 13/11/15	Scale 1:250	Size A1
Drawing Number 80215051-SK213			Revision 1