



Issued under the Environmental Planning and Assessment Act 1979

Approved Application No. SSD 6954

granted on the 3/5/16

Signed.....TP

Sheet No. 21 of 76

EXISTING CATCH DRAIN,
FLOWS DIRECTED TOWARDS
TEMPORARY SEDIMENT BASIN.

ROAD No.5


CONSTRUCT FOOTPATH 1.2m WIDE -
TO COUNCIL STANDARDS

60°36'35"

→ CONSTRUCT FOOTPATH
12m WIDE TO COUNCIL
STANDARDS

FOR DEVELOPMENT APPLICATION

1	LH	LF	MP	1/06/2015	ISSUED FOR CLIENT REVIEW
2	LH	LF	PD	1/06/2015	ISSUE FOR DEVELOPMENT APPLICATION
3	LH	MP	PD	23/06/2015	ISSUE TO SUIT COUNCIL COMMENTS
First	LH	MP			
Version	Region	Session	Check	Amend	Date
					Revision Details

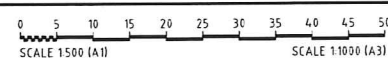

Disclaimer and Copyright:
ALL DIMENSIONS TO BE CHECKED ON SITE BY
CONTRACTOR PRIOR TO CONSTRUCTION. USE
WRITTEN DIMENSIONS ONLY, DO NOT SCALE.

NOT FOR CONSTRUCTION
UNLESS STAMPED BY
CERTIFYING AUTHORITY

© Calibre Consulting Pty Ltd

 CONSULT AUSTRALIA
Member Firm

Authorised for Issue:
BY: **STUART GREEN**
FIEAust. CPEng, Manager – Urban
Development
SIGN: 
DATE: 23/6/15

Client:	MARSDEN PARK DEVELOPMENT
Project:	MARSDEN PARK INDUSTRIAL STAGE 3.01 ROAD & DRAINAGE DESIGN



©2015

CONSULTING
www.brownconsulting.com.au

Drawing Title:				
ENGINEERING PLAN SHEET 03 OF 04				
Project No.:	Stage:	Milestone:	Dwg No.:	Revision:
X11227.23	3.01	DA	303	3




Issued under the Environmental Planning and Assessment Act 1979

Approved Application No. SSD 6954


granted on the 3/5/16

Signed.....TP

Sheet No. 22 of 76

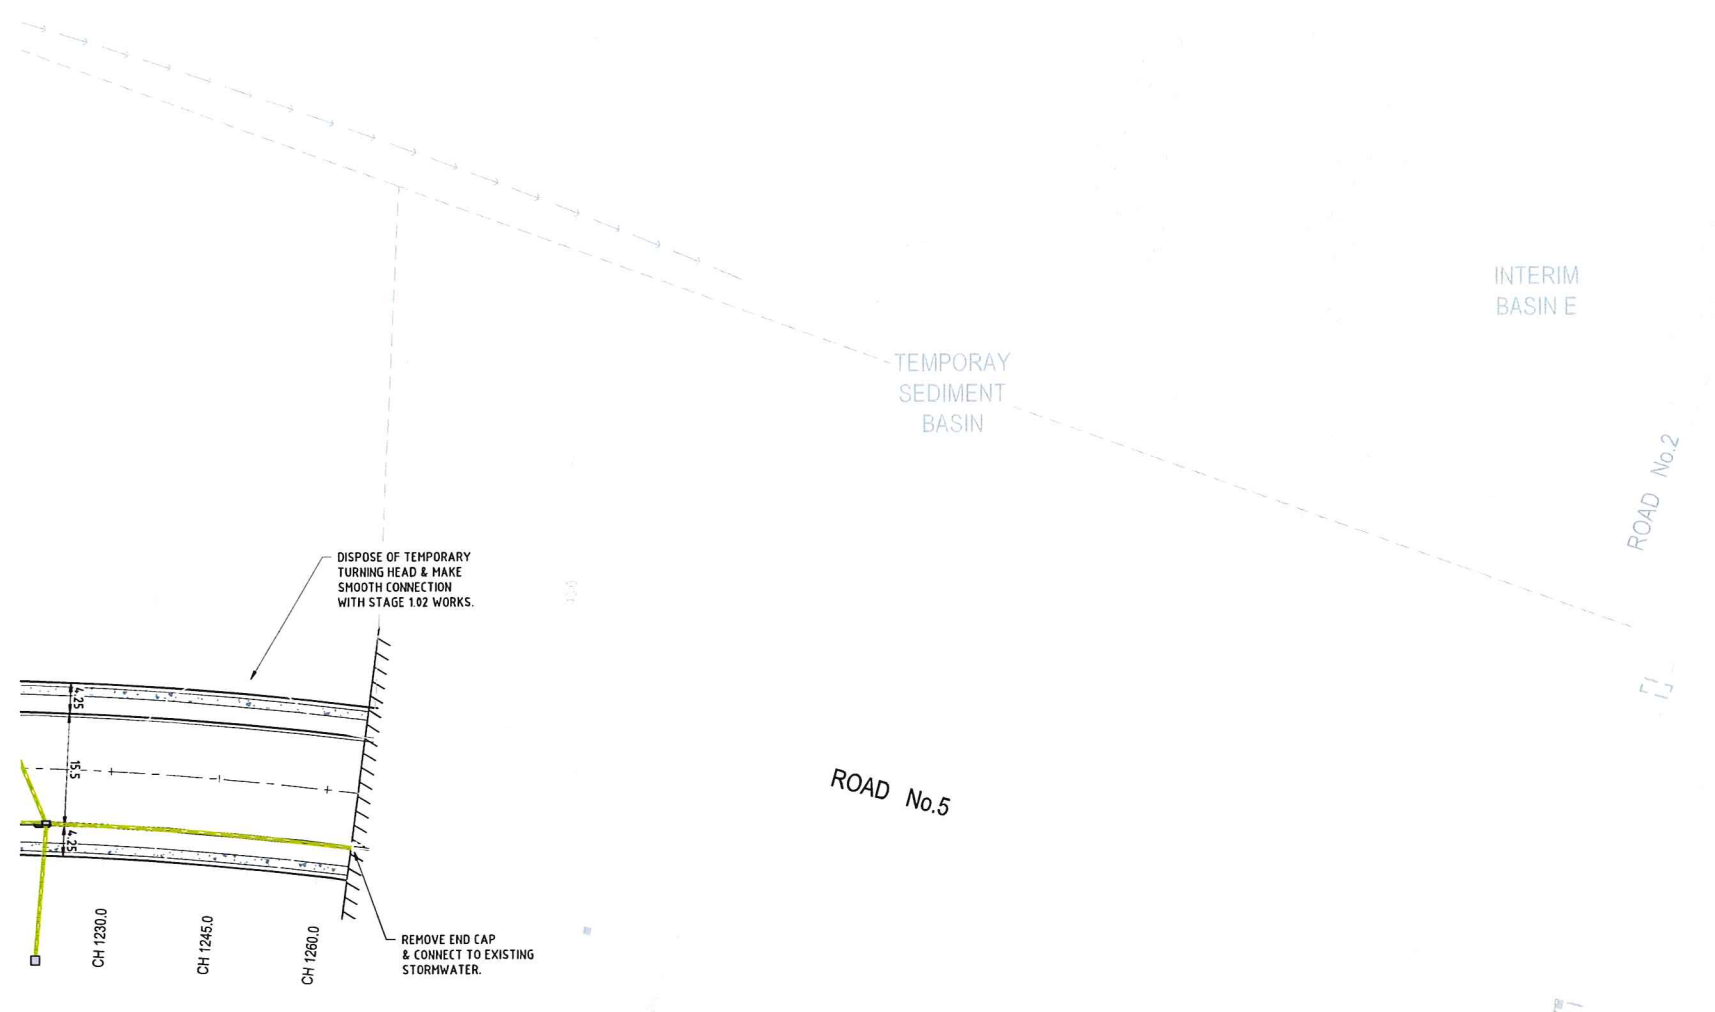

FOR DEVELOPMENT APPLICATION

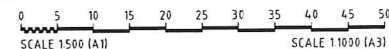[illegible]

Disclaimer and Copyright:
ALL DIMENSIONS TO BE CHECKED ON SITE BY
CONTRACTOR PRIOR TO CONSTRUCTION. USE
WRITTEN DIMENSIONS ONLY, DO NOT SCALE.

NOT FOR CONSTRUCTION
UNLESS STAMPED BY
CERTIFYING AUTHORITY

@ Calibre Consulting Pty Ltd

 CONSULT AUSTRALIA
Member Firm



Authorised for Issue:
BY: **STUART GREEN**
FIEAust. CPEng. Manager – Urban
Development
SIGN: 
DATE: 

Client:	MARSDEN PARK DEVELOPMENT
Project:	MARSDEN PARK INDUSTRIAL STAGE 3.01 ROAD & DRAINAGE DESIGN



Drawing Title:
ENGINEERING PLAN SHEET 04 OF 04

Project No.:	Stage:	Milestone:	Dwg No.:	Revision:
X11227.23	3.01	DA	304	3

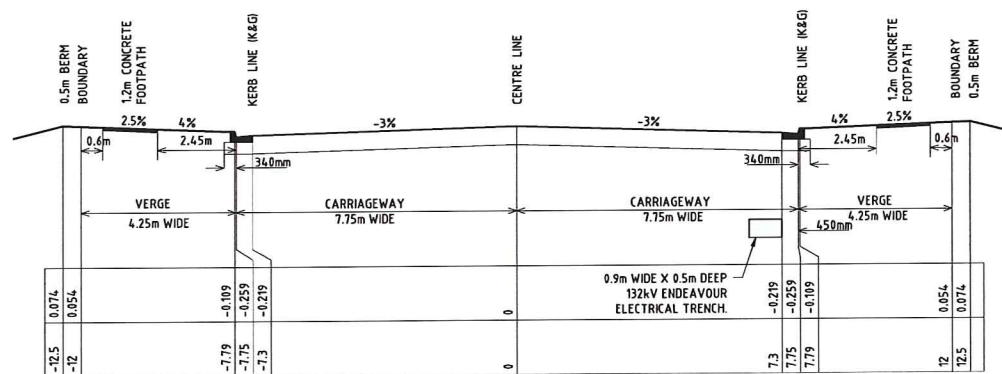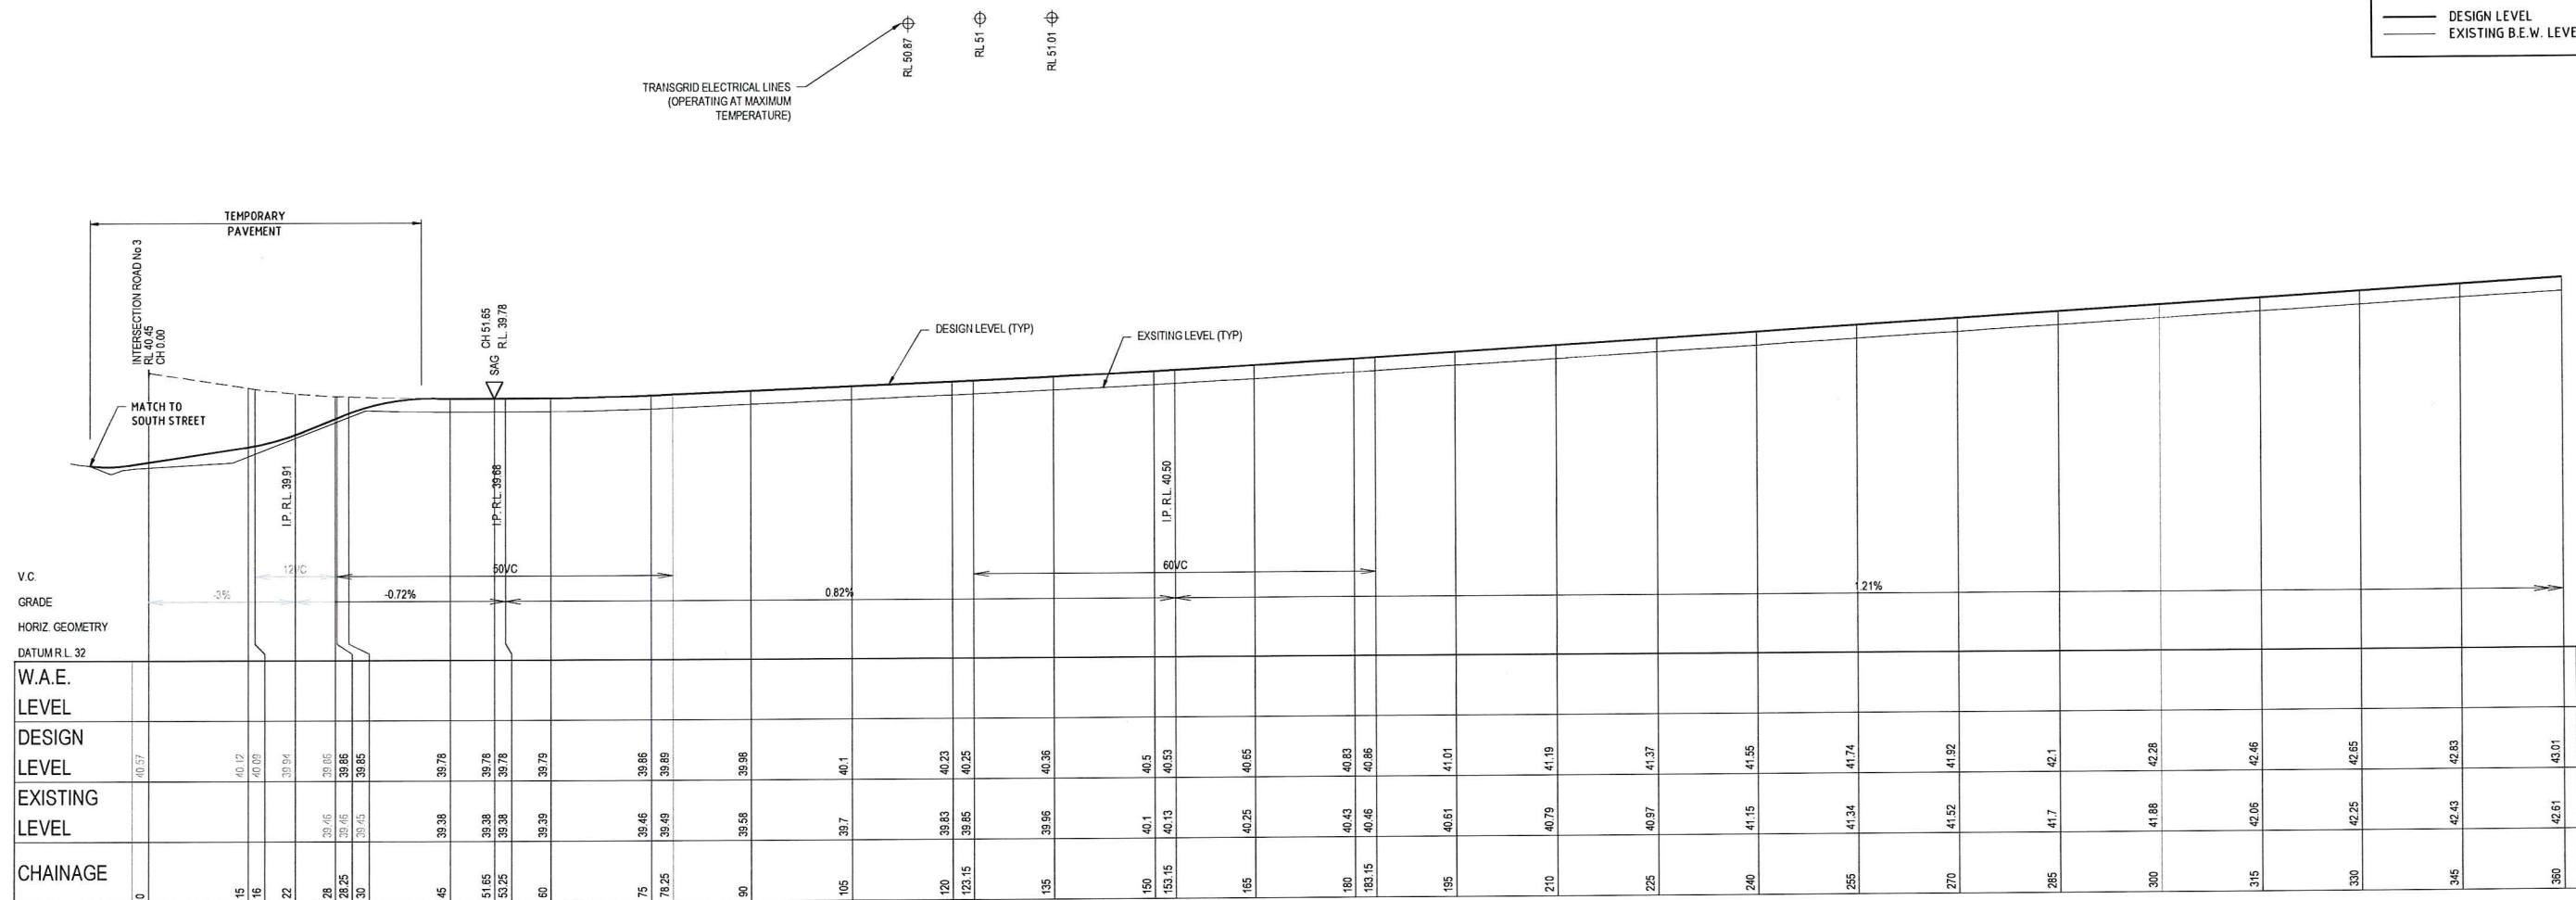

NSW GOVERNMENT
Planning

Issued under the Environmental Planning and Assessment Act 1979

Approved Application No. SSD 6454

granted on the 3/5/16

Signed TP

Sheet No. 23 of 76

FOR DEVELOPMENT APPLICATION

Revisions 1 LH LF MP 1/06/2015 ISSUED FOR CLIENT REVIEW 2 LH LF PD 1/06/2015 ISSUE FOR DEVELOPMENT APPLICATION 3 LH MP PD 23/06/2015 ISSUE TO SUIT COUNCIL COMMENTS	Scale 1:500 (A1) Scale 1:100 (A1) Scale 1:200 (A3)	Disclaimer and Copyright: ALL DIMENSIONS TO BE CHECKED ON SITE BY CONTRACTOR PRIOR TO CONSTRUCTION. USE WRITTEN DIMENSIONS ONLY, DO NOT SCALE. NOT FOR CONSTRUCTION UNLESS STAMPED BY CERTIFYING AUTHORITY © Calibre Consulting Pty Ltd	Authorised for Issue: BY: STUART GREEN FIE Aust. CP Eng. Manager - Urban Development SIGN: [Signature] DATE: 23/6/15	Client: MARSDEN PARK DEVELOPMENT Project: MARSDEN PARK INDUSTRIAL STAGE 3.01 ROAD & DRAINAGE DESIGN	 ©2015 www.brownconsulting.com.au	Drawing Title: ROAD No.5 LONGITUDINAL SECTION SHEET 01 OF 03 Project No.: X11227.23 Stage: 3.01 Milestone: DA Dwg No.: 310 Revision: 3
--	--	--	--	--	---	---



NSW GOVERNMENT
Planning


Issued under the Environmental Planning and Assessment Act 1979

Approved Application No. SSD 6954

granted on the 3/5/16


Signed TP

Sheet No. 24 of 76

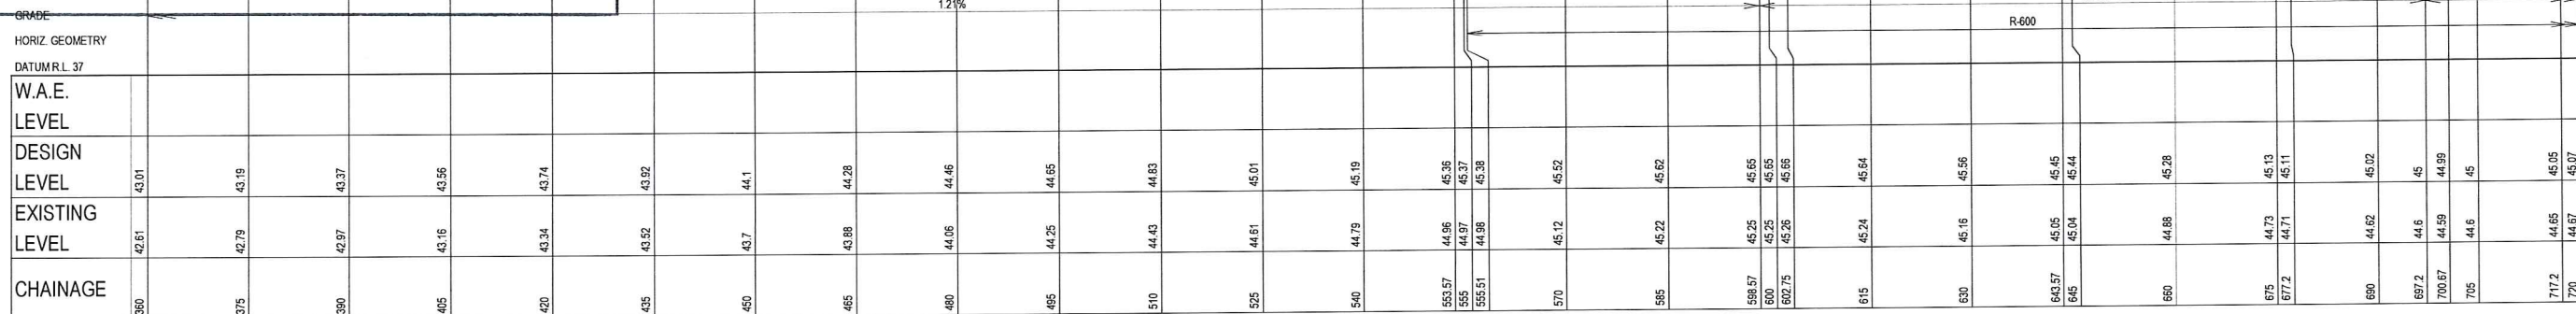

LONGITUDINAL SECTION CENTRELINE - ROAD No 5 (CONT).

SCALE 1:500 (H)
SCALE 1:100 (V)

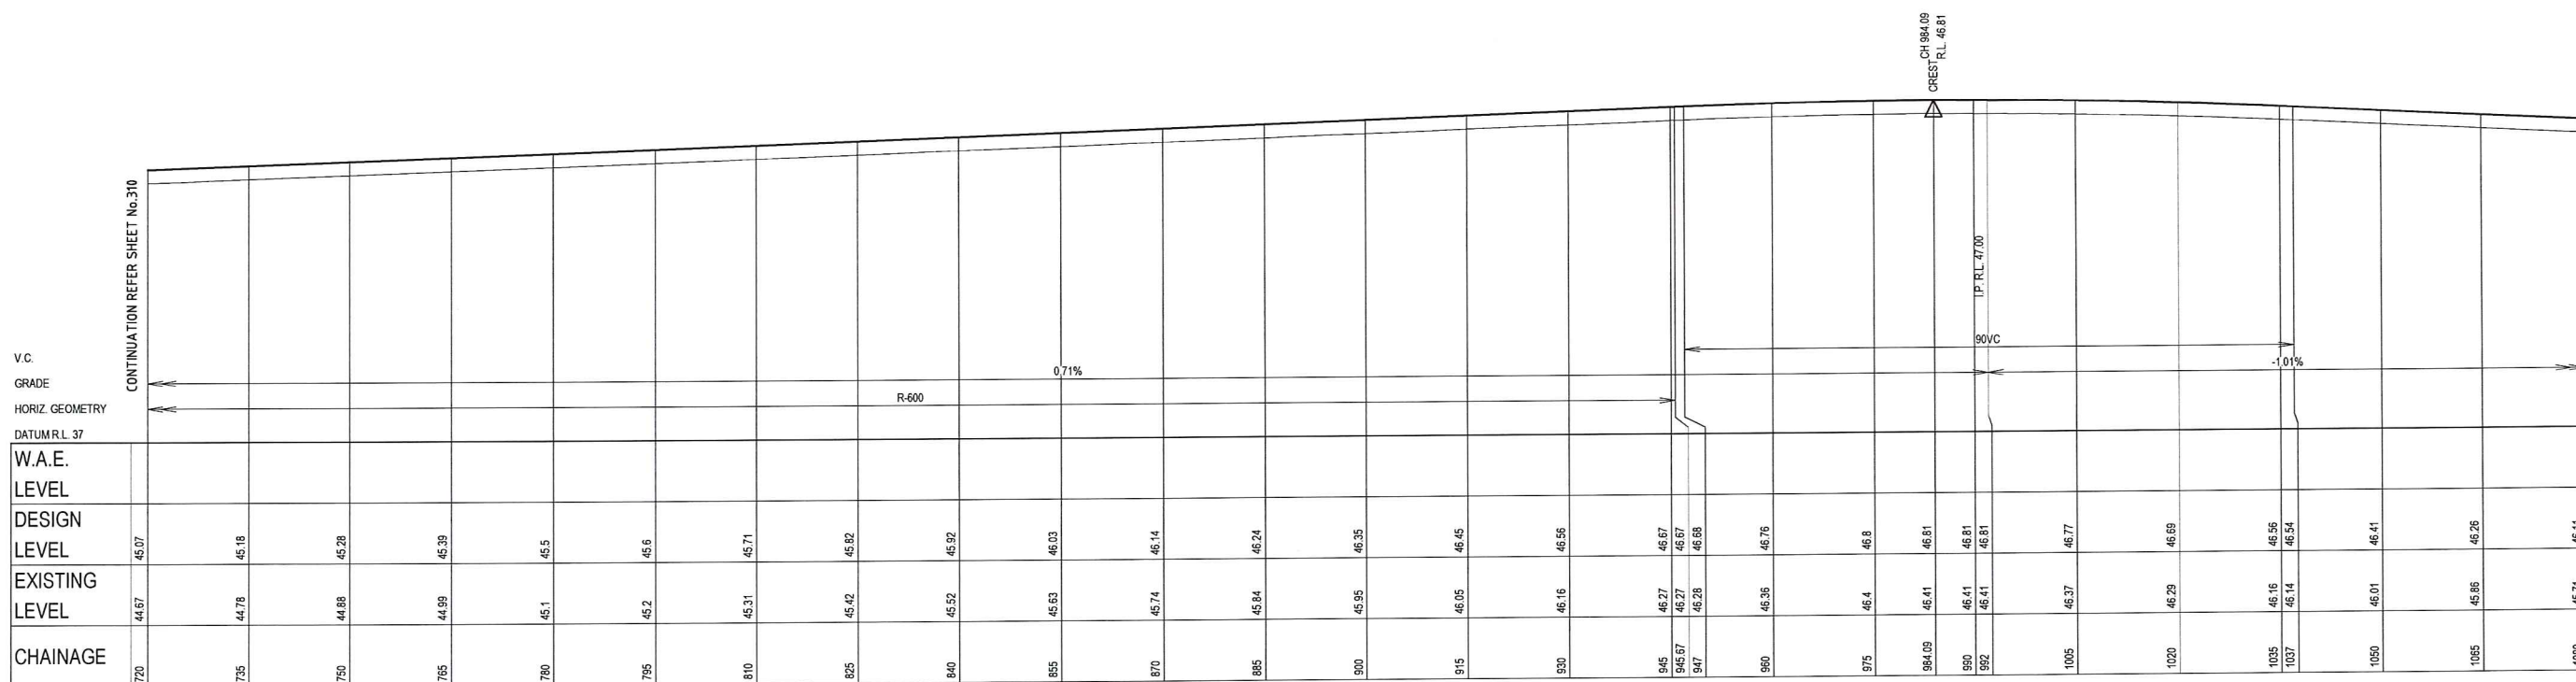


LONGITUDINAL SECTION CENTRELINE - ROAD No 5 (CONT).

SCALE 1:500 (H)
SCALE 1:100 (V)

FOR DEVELOPMENT APPLICATION

Rev	Issue	Drawn	Design	Check	Appd.	Date	Revision Details
1	LH	LF	MP			1/06/2015	ISSUED FOR CLIENT REVIEW
2	LH	LF	PD			11/06/2015	ISSUE FOR DEVELOPMENT APPLICATION
3	LH	MP	PD			23/06/2015	ISSUE TO SUIT COUNCIL COMMENTS

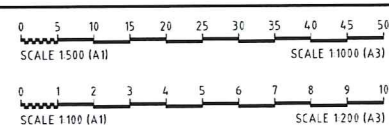

Disclaimer and Copyright
ALL DIMENSIONS TO BE CHECKED ON SITE BY
CONTRACTOR PRIOR TO CONSTRUCTION. USE
WRITTEN DIMENSIONS ONLY, DO NOT SCALE.

NOT FOR CONSTRUCTION
UNLESS STAMPED BY
CERTIFYING AUTHORITY

© Calibre Consulting Pty Ltd

Authorised for Issue:
BY: **STUART GREEN**
FIEAust. CP Eng. Manager - Urban
Development

SIGN: *[Signature]*

DATE: *[Date]*

Client:
MARSDEN PARK DEVELOPMENT

Project:
**MARSDEN PARK INDUSTRIAL STAGE 3.01
ROAD & DRAINAGE DESIGN**

calibre
CONSULTING
© 2015
www.brownconsulting.com.au

Drawing Title:
**ROAD No.5 LONGITUDINAL &
TYPICAL CROSS SECTION SHEET 02**


Project No.: **X11227.23**

Stage: **3.01** Milestone: **DA** Dwg No.: **311** Revision: **3**




Sheet No. 25 of 76

- DESIGN LEVEL
- EXISTING B.E.W. LEVEL

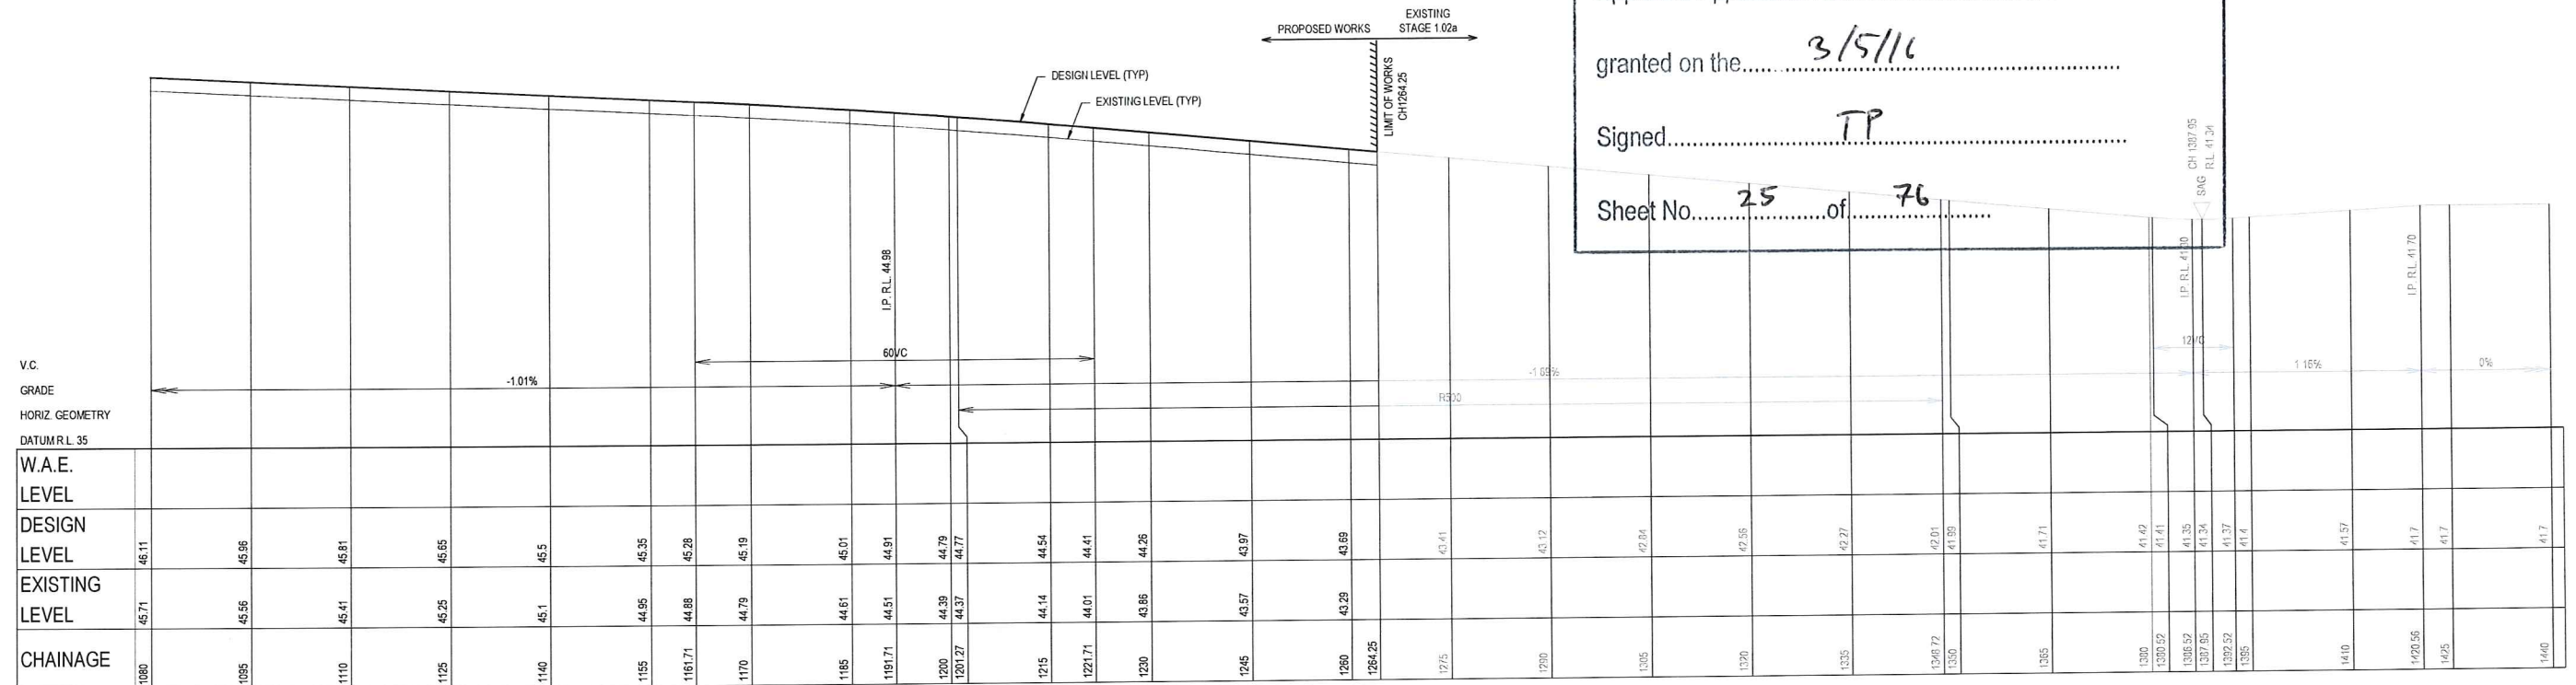


SCALE 1:500 (H)
SCALE 1:100 (V)

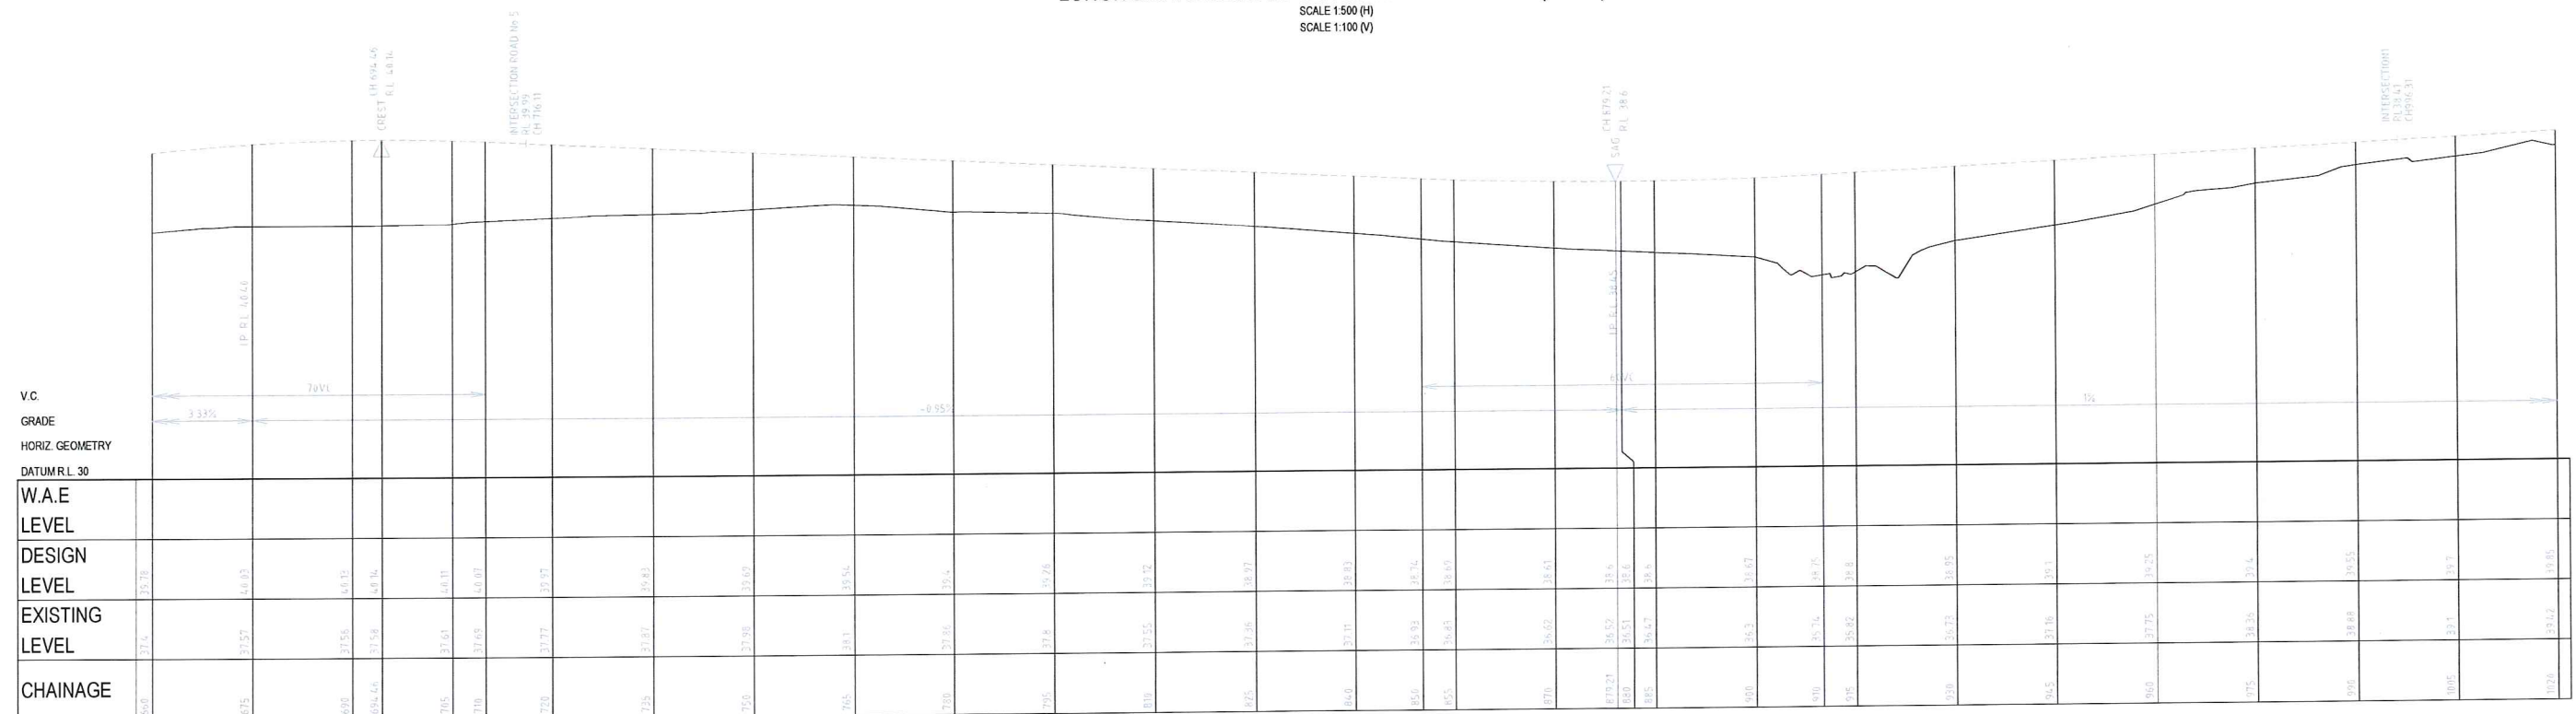

SCALE 1:500 (H)
SCALE 1:100 (V)

Drawing Title:
ROAD No.5 LONGITUDINAL SECTION
SHEET 03 OF 03

Project No.:	Stage:	Milestone:	Dwg No.:	Revision:
X11227.23	3.01	DA	312	3

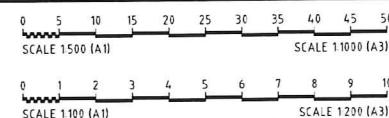[illegible]

Disclaimer and Copyright:
ALL DIMENSIONS TO BE CHECKED ON SITE BY
CONTRACTOR PRIOR TO CONSTRUCTION. USE
WRITTEN DIMENSIONS ONLY. DO NOT SCALE.

NOT FOR CONSTRUCTION
UNLESS STAMPED BY
CERTIFYING AUTHORITY



Authorised for Issue:
BY: **STUART GREEN**
FIEAust. CPEng, Manager – Urban
Development

DATE _____

	Client
--	--------

MARSDEN PARK DEVELOPMENT

Project


MARSDEN PARK INDUSTRIAL STAGE 3.01
ROAD & DRAINAGE DESIGN





LEGEND

PROPOSED CATCHMENT

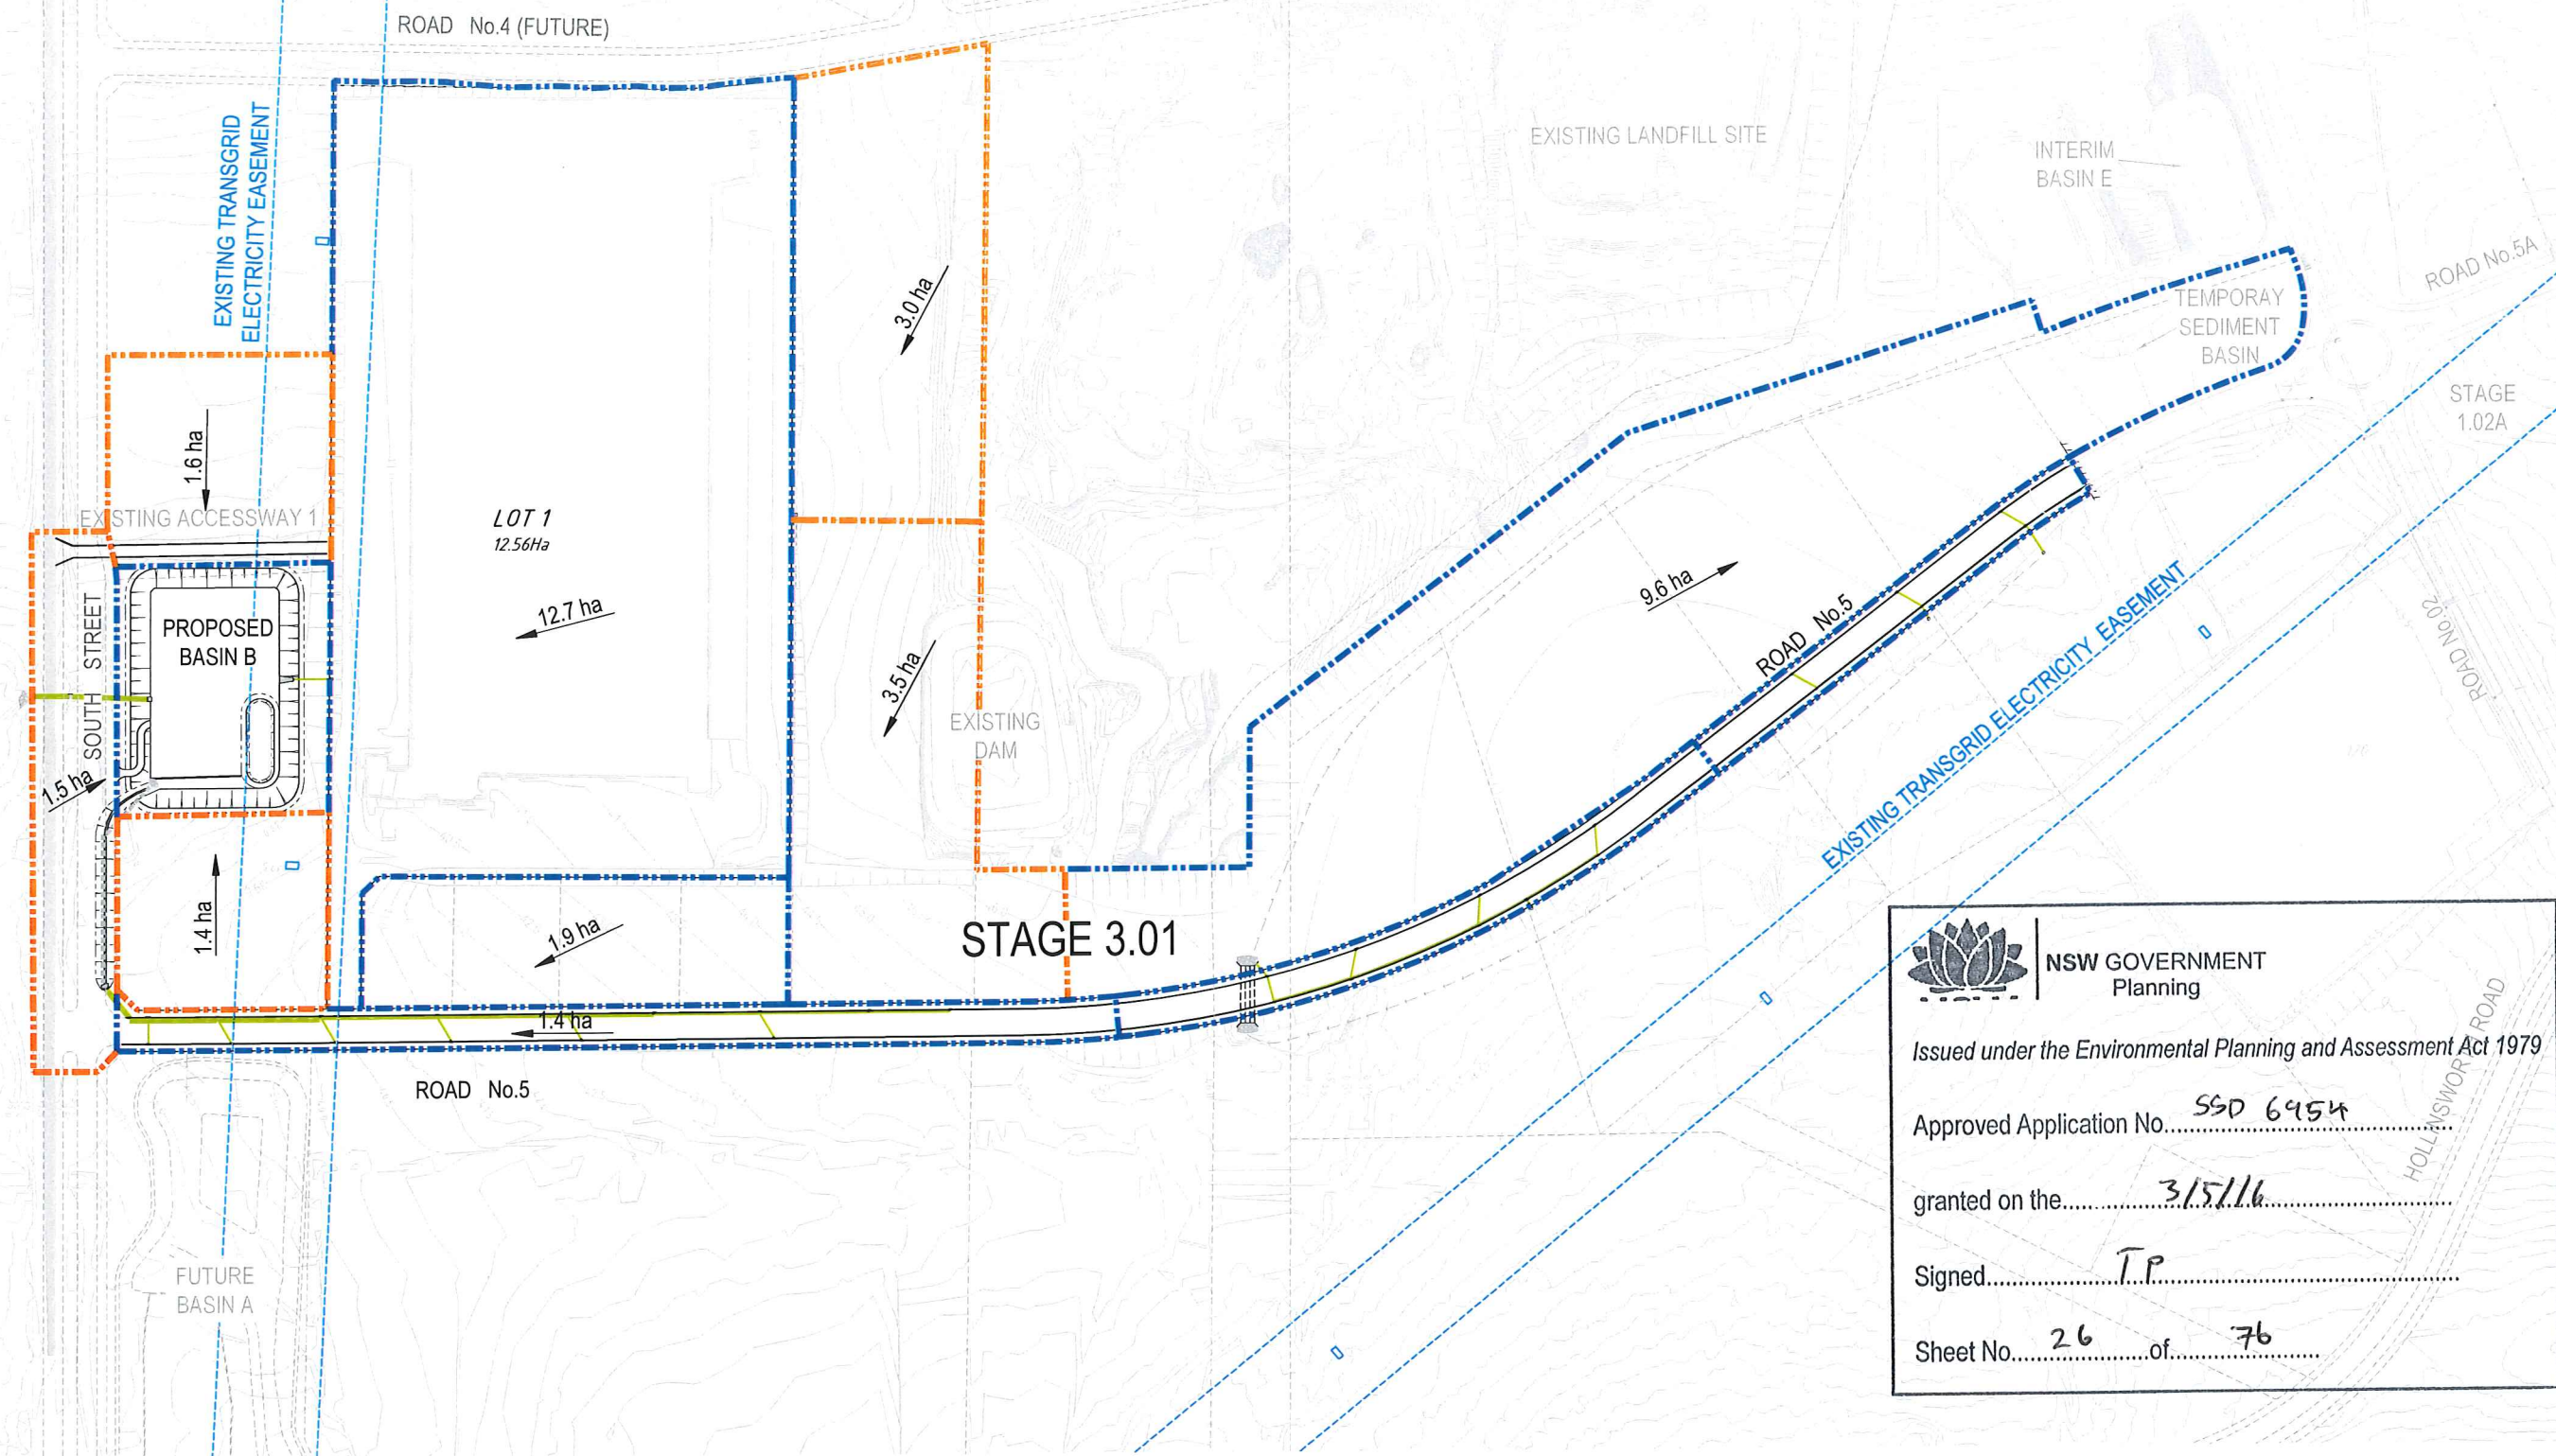FUTURE CATCHMENT

NSW GOVERNMENT
Planning

Issued under the Environmental Planning and Assessment Act 1979

Approved Application No.....SSD 6454

granted on the.....3/5/16

Signed.....T.P.

Sheet No.....26.....of.....76

FOR DEVELOPMENT APPLICATION

																				Disclaimer and Copyright: ALL DIMENSIONS TO BE CHECKED ON SITE BY CONTRACTOR PRIOR TO CONSTRUCTION. USE WRITTEN DIMENSIONS ONLY. DO NOT SCALE. NOT FOR CONSTRUCTION UNLESS STAMPED BY CERTIFYING AUTHORITY © Calibre Consulting Pty Ltd 										Authorised for Issue: BY: STUART GREEN FIEAust CPEng. Manager – Urban Development SIGN:  DATE: 23/6/15										Client: MARSDEN PARK DEVELOPMENT Project: MARSDEN PARK INDUSTRIAL STAGE 3.01 ROAD & DRAINAGE DESIGN										 © 2015 www.brownconsulting.com.au										Drawing No: CATCHMENT PLAN <table><tr><td>Project No.:</td><td>Stage:</td><td>Milestone:</td><td>Dwg No.:</td><td>Revision:</td></tr><tr><td>X11227.23</td><td>3.01</td><td>DA</td><td>801</td><td>3</td></tr></table> printing: 0 1 2 3 4 5 6 7 8 9 10 11 12 13 14 15 16 17 18 19 20 21 22 23 24 25 26 27 28 29 30 31 32 33 34 35 36 37 38 39 40 41 42 43 44 45 46 47 48 49 50 51 52 53 54 55 56 57 58 59 60 61 62 63 64 65 66 67 68 69 70 71 72 73 74 75 76 77 78 79 80 81 82 83 84 85 86 87 88 89 90 91 92 93 94 95 96 97 98 99 100										Project No.:	Stage:	Milestone:	Dwg No.:	Revision:	X11227.23	3.01	DA	801	3	
Project No.:	Stage:	Milestone:	Dwg No.:	Revision:	
X11227.23	3.01	DA	801	3	
Revisions <table><tr><td>1</td><td>LH</td><td>LF</td><td>MP</td><td>1/06/2015</td><td>ISSUED FOR CLIENT REVIEW</td></tr><tr><td>2</td><td>LH</td><td>LF</td><td>PD</td><td>11/06/2015</td><td>ISSUE FOR DEVELOPMENT APPLICATION</td></tr><tr><td>3</td><td>LH</td><td>MP</td><td>PD</td><td>23/06/2015</td><td>ISSUE TO SUIT COUNCIL COMMENTS</td></tr></table>										1	LH	LF	MP	1/06/2015	ISSUED FOR CLIENT REVIEW	2	LH	LF	PD	11/06/2015	ISSUE FOR DEVELOPMENT APPLICATION	3	LH	MP	PD	23/06/2015	ISSUE TO SUIT COUNCIL COMMENTS	Revision Details <table><tr><td>First Issue</td><td>Drawn</td><td>Design</td><td>Check</td><td>Appd.</td><td>Date</td></tr></table>										First Issue	Drawn	Design	Check	Appd.	Date	
1	LH	LF	MP	1/06/2015	ISSUED FOR CLIENT REVIEW	
2	LH	LF	PD	11/06/2015	ISSUE FOR DEVELOPMENT APPLICATION	
3	LH	MP	PD	23/06/2015	ISSUE TO SUIT COUNCIL COMMENTS	
First Issue	Drawn	Design	Check	Appd.	Date	

DATE PLOTTED: 12 October 2015 3:12 PM BY: BRITANY HOLZHEIMER
XREF's: CAD File: N:\Projects\80215051_IKEA_MFLU\Drawings\80215051-01-1001-DWG(9).dwg



Cardno (NSW/ACT) Pty Ltd | ABN 95 001 145 035
Level 9, The Forum, 203 Pacific Highway
St. Leonards, NSW 2065
Tel: 02 9496 7700 Fax: 02 9439 5170
Web: www.cardno.com.au



NSW GOVERNMENT
Planning

Issued under the Environmental Planning and Assessment Act 1979

Approved Application No. **SSD 6954**

granted on the **3/5/16**

Signed **TP**

Shed No. **27**

26

FDC BUILDING
IKEA MFLU
MARSDEN PARK INDUSTRIAL PRECINCT
DEVELOPMENT APPLICATION



DRAWING SCHEDULE


80215051-01-1001	COVER SHEET AND DRAWING LIST
80215051-01-1002	GENERAL NOTES AND LEGENDS
80215051-01-1011	GENERAL ARRANGEMENT PLAN
80215051-01-1101	BULK EARTHWORKS PLAN SHEET 1
80215051-01-1102	BULK EARTHWORKS PLAN SHEET 2
80215051-01-1103	BULK EARTHWORKS PLAN SHEET 3
80215051-01-1104	BULK EARTHWORKS PLAN SHEET 4
80215051-01-1201	CIVIL WORKS PLAN SHEET 1
80215051-01-1202	CIVIL WORKS PLAN SHEET 2
80215051-01-1203	CIVIL WORKS PLAN SHEET 3
80215051-01-1204	CIVIL WORKS PLAN SHEET 4
80215051-01-1321	PAVEMENT, SIGNAGE & LINEMARKING PLAN - SHEET 1
80215051-01-1322	PAVEMENT, SIGNAGE & LINEMARKING PLAN - SHEET 2
80215051-01-1323	PAVEMENT, SIGNAGE & LINEMARKING PLAN - SHEET 3
80215051-01-1324	PAVEMENT, SIGNAGE & LINEMARKING PLAN - SHEET 4
80215051-01-1341	CIVIL WORKS DETAILS
80215051-01-1351	SITE SECTIONS - SHEET 1
80215051-01-1352	SITE SECTIONS - SHEET 2
80215051-01-1360	RETAINING WALL LOCALITY PLAN
80215051-01-1361	RETAINING WALL ELEVATIONS - SHEET 1
80215051-01-1362	RETAINING WALL ELEVATIONS - SHEET 2
80215051-01-1363	RETAINING WALL ELEVATIONS - SHEET 3
80215051-01-1364	RETAINING WALL ELEVATIONS - SHEET 4
80215051-01-1365	RETAINING WALL ELEVATIONS - SHEET 5
80215051-01-1401	STORMWATER CATCHMENT PLAN
80215051-01-1421	STORMWATER DRAINAGE DETAILS - SHEET 1
80215051-01-1422	STORMWATER DRAINAGE DETAILS - SHEET 2
80215051-01-1423	STORMWATER DRAINAGE DETAILS - SHEET 3
80215051-01-1424	STORMWATER DRAINAGE DETAILS - SHEET 4
80215051-01-1461	STORMWATER DRAINAGE LONGITUDINAL SECTIONS - SHEET 1
80215051-01-1462	STORMWATER DRAINAGE LONGITUDINAL SECTIONS - SHEET 2
80215051-01-1463	STORMWATER DRAINAGE LONGITUDINAL SECTIONS - SHEET 3
80215051-01-1464	STORMWATER DRAINAGE LONGITUDINAL SECTIONS - SHEET 4
80215051-01-1465	STORMWATER DRAINAGE LONGITUDINAL SECTIONS - SHEET 5
80215051-01-1466	STORMWATER DRAINAGE LONGITUDINAL SECTIONS - SHEET 6
80215051-01-1471	STORMWATER PIT SCHEDULE
80215051-01-1521	EROSION & SEDIMENT CONTROL PLAN
80215051-01-1531	EROSION & SEDIMENT CONTROL DETAILS

9	12.10.15	ISSUED FOR INFORMATION - PALETTE STORE RELOCATED	AS	DAC	SCP
8	05.08.15	REISSUED FOR DEVELOPMENT APPLICATION	AS	DAC	SCP
7	06.07.15	REISSUED FOR DEVELOPMENT APPLICATION	AS	DAC	SCP
6	10.06.15	REISSUED FOR TENDER	AS	DAC	SCP
5	29.05.15	ISSUED FOR TENDER	AS	DAC	SCP
4	04.05.15	FINAL DEVELOPMENT APPLICATION	AS	DAC	SCP
3	23.04.15	DEVELOPMENT APPLICATION	AS	DAC	SCP
2	20.04.15	ISSUED FOR INFORMATION - WORK IN PROGRESS	AS	DAC	SCP
1	27.03.15	ISSUED FOR INFORMATION - WORK IN PROGRESS	DAC		
Rev.	Date	Description	Des.	Verif.	Appd.

© Cardno Limited All Rights Reserved.
This document is produced by Cardno Limited solely for the benefit of and use by the client in accordance with the terms of the retainer. Cardno Limited does not and shall not assume any responsibility or liability whatsoever to any third party arising out of any use or reliance by third party on the content of this document.

Drawn	BJH	Date	12.10.15	Status	
Checked	DAC	Date	12.10.15		
Designed	AS	Date	12.10.15		
Verified	DAC	Date	12.10.15		
Approved	SCP	Date	12.10.15		
				Datum	AHD
				Scale	
				Size	A1
				Drawing Number	80215051-01-1001
				Revision	9

FOR INFORMATION ONLY
NOT TO BE USED FOR CONSTRUCTION PURPOSES

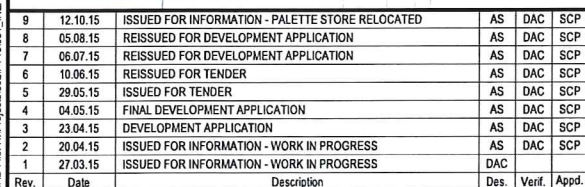


© Cardno Limited All Rights Reserved.
This document is produced by Cardno Limited solely for the benefit of and use by the client in accordance with the terms of the retainer. Cardno Limited does not and shall not assume any responsibility or liability whatsoever to any third party arising out of any use or reliance by third party on the content of this document.



Drawn	B/JH	Date	12.10.15	Client	FDC BUILDING		
Checked	DAC	Date	12.10.15	Project	IKEA MFLU		
Designed	AS	Date	12.10.15		MARSDEN PARK INDUSTRIAL PRECINCT		
Verified	DAC	Date	12.10.15		DEVELOPMENT APPLICATION		
Approved		Date	12.10.15	Title			
SCB		Date	12.10.15		GENERAL ARRANGEMENT PLAN		
				Status	FOR INFORMATION ONLY		
				NOT TO BE USED FOR CONSTRUCTION PURPOSES			
				Datum	AHD	Scale	1:1000
							A1
				Drawing Number	80215051-01-1011		Revision
							9

DATE PLOTTED: 12 October 2015 3:13 PM BY: BRITANNY HOLZHEIMER

XREFs: Xref:80215051-01-Design: Xref:80215051-01-Existing Services: Xref:80215051-01-Sheet Layout: Xref:80215051-01-Sydney Business Park: Xref:80215051-01-Drawings: Xref:80215051-01-1201-1204-DWG(1).dwg

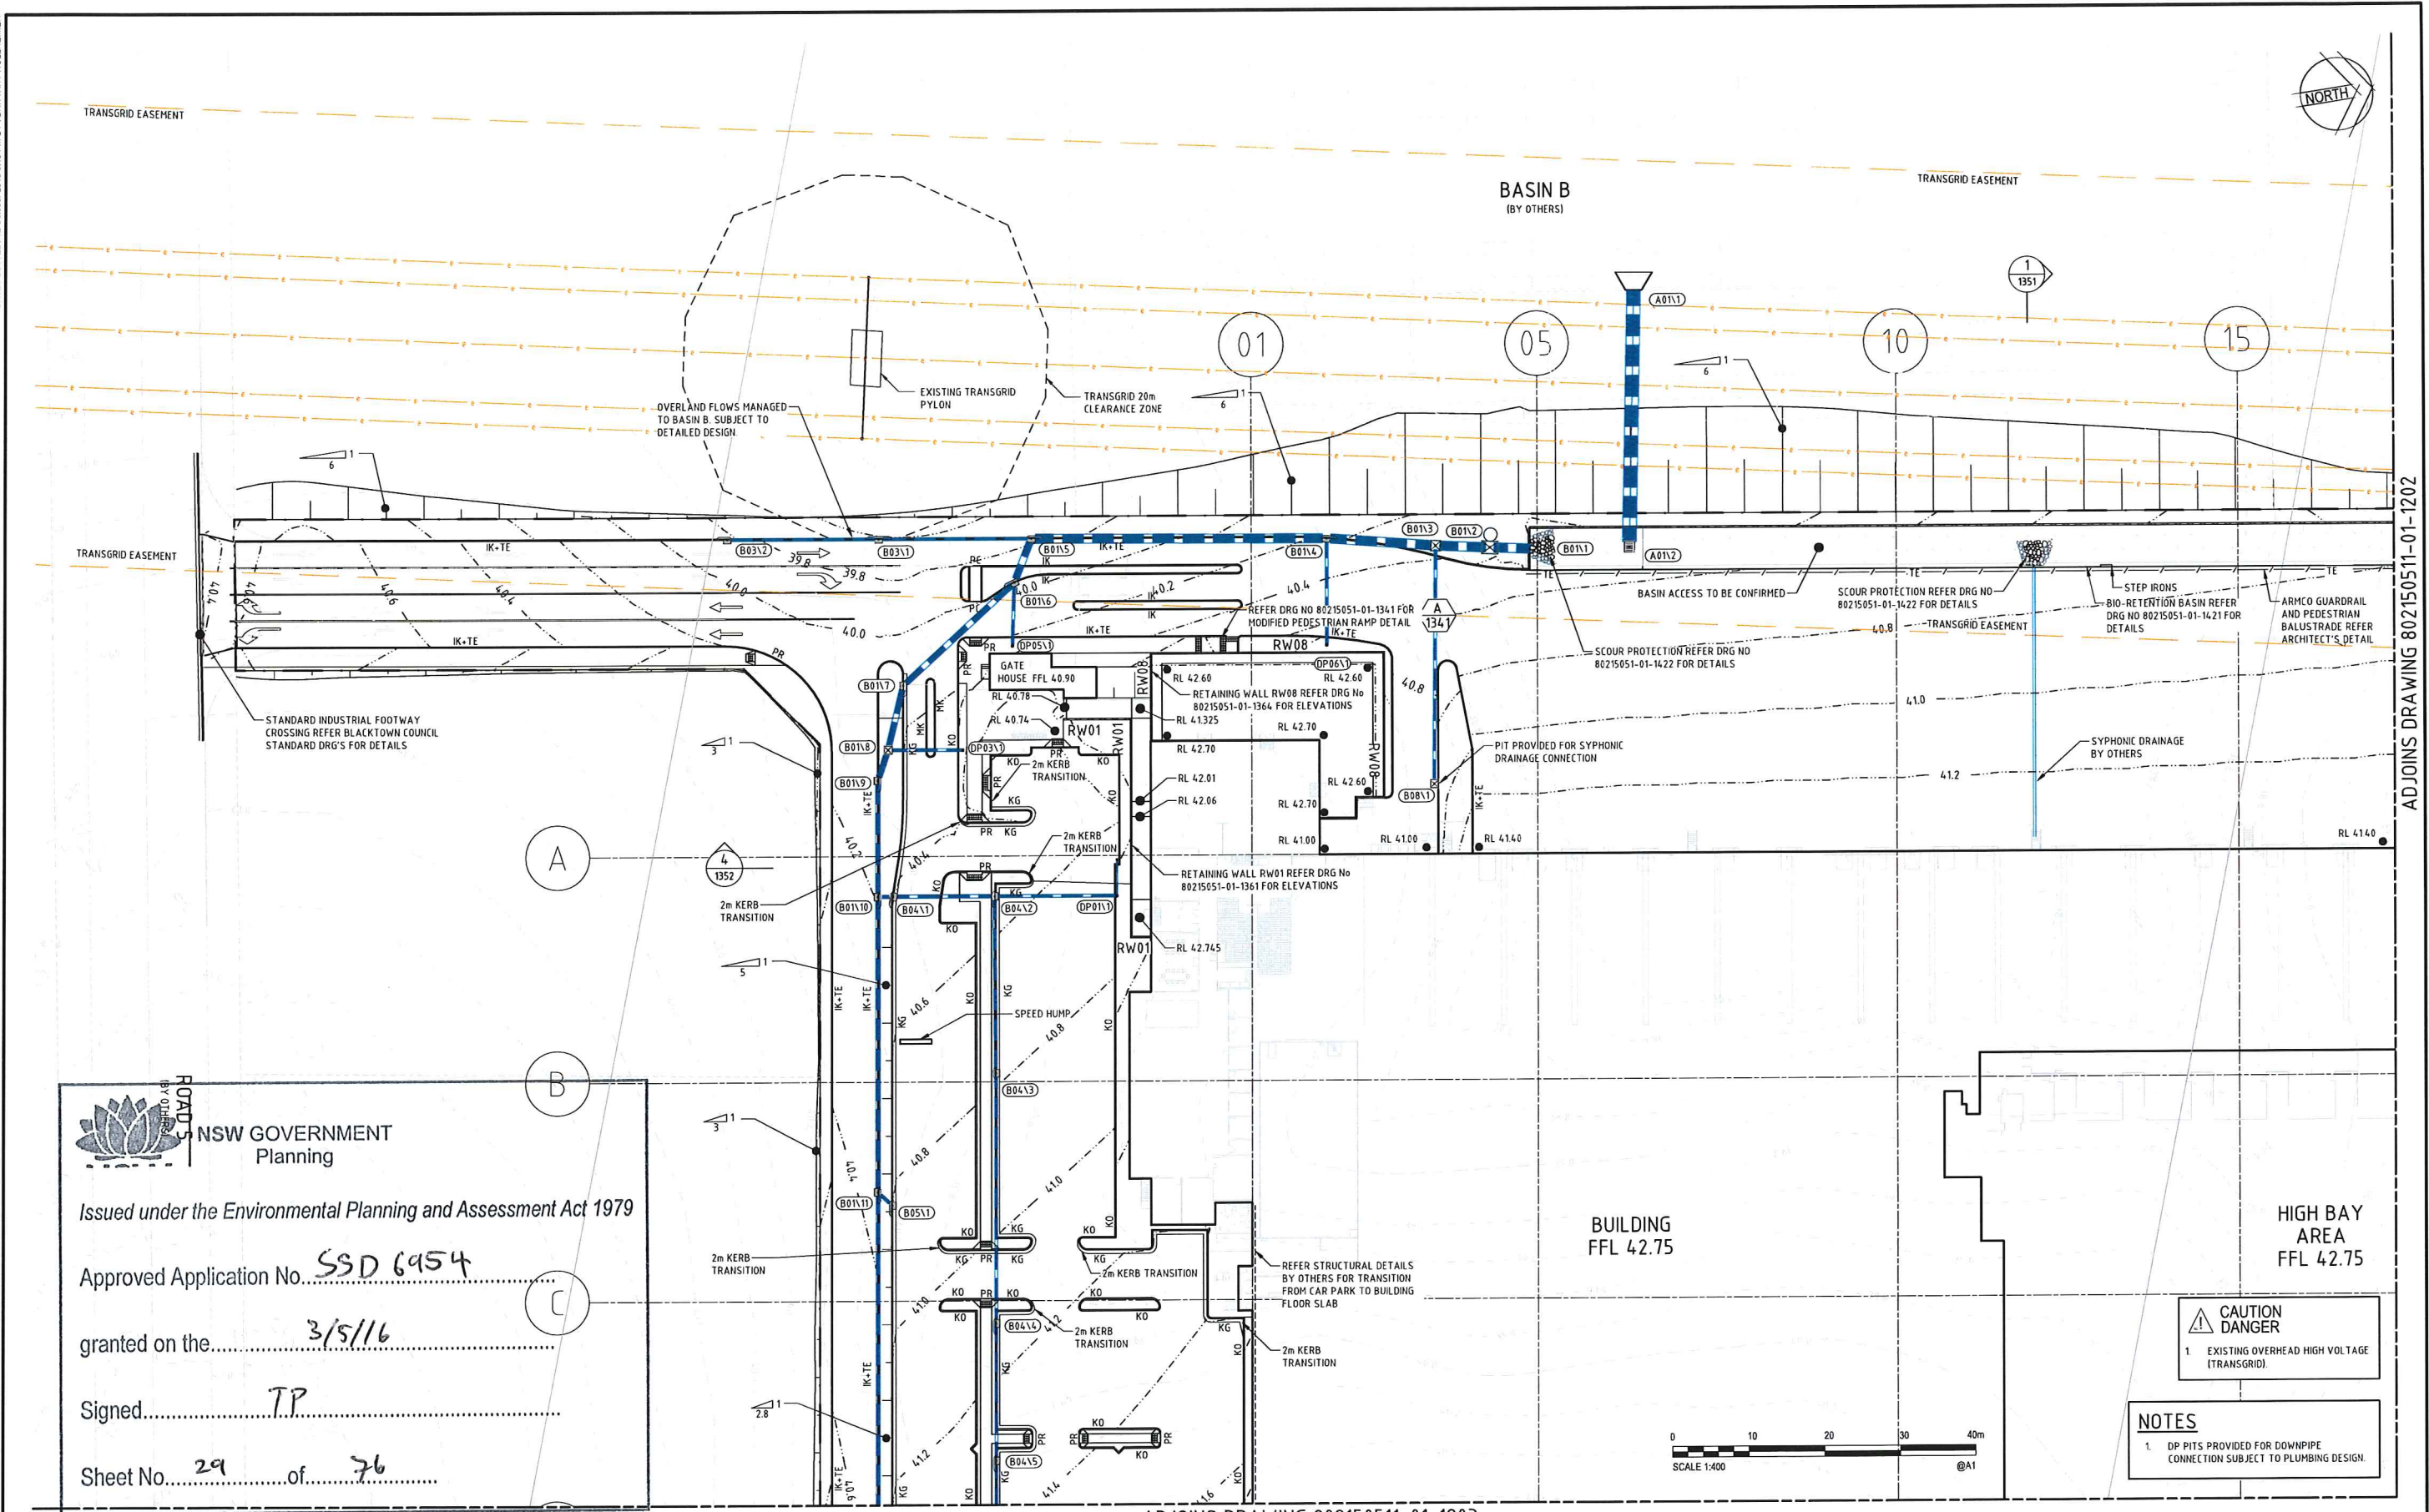

ADJOINS DRAWING 802150511-01-1202

NSW GOVERNMENT Planning

Issued under the Environmental Planning and Assessment Act 1979

Approved Application No. **SSD 6954**

granted on the **3/5/16**

Signed **TP**

Sheet No. **29** of **76**

Rev	Date	Description	Des.	Verif.	Appd.
10	12.10.15	ISSUED FOR INFORMATION - PALETTE STORE RELOCATED	AS	DAC	SCP
9	05.08.15	REISSUED FOR DEVELOPMENT APPLICATION	AS	DAC	SCP
8	09.07.15	REISSUED FOR DEVELOPMENT APPLICATION	AS	DAC	SCP
7	06.07.15	REISSUED FOR DEVELOPMENT APPLICATION	AS	DAC	SCP
6	10.06.15	REISSUED FOR TENDER	AS	DAC	SCP
5	29.05.15	ISSUED FOR TENDER	AS	DAC	SCP
4	04.05.15	FINAL DEVELOPMENT APPLICATION	AS	DAC	SCP
3	23.04.15	DEVELOPMENT APPLICATION	AS	DAC	SCP
2	20.04.15	ISSUED FOR INFORMATION - WORK IN PROGRESS	AS	DAC	SCP



© Cardno Limited All Rights Reserved.
This document is produced by Cardno Limited solely for the benefit of and use by the client in accordance with the terms of the retainer. Cardno Limited does not and shall not assume any responsibility or liability whatsoever to any third party arising out of any use or reliance by third party on the content of this document.

Cardno
Shaping the Future
Cardno (NSW/ACT) Pty Ltd | ABN 95 001 145 035
Level 9, The Forum, 203 Pacific Highway
St Leonards, NSW 2055
Tel: 02 9496 7700 Fax: 02 9439 5170
Web: www.cardno.com.au

Drawn	Date	Client	FOR INFORMATION ONLY NOT TO BE USED FOR CONSTRUCTION PURPOSES			
Checked	Date	Project				
DAC	12.10.15	IKEA MFLU				
Designed	Date	MARSDEN PARK INDUSTRIAL PRECINCT				
AS	12.10.15	DEVELOPMENT APPLICATION				
Verified	Date	Title	Status			
DAC	12.10.15	CIVIL WORKS PLAN				
Approved	Date	SHEET 1	Datum	Scale	Size	Revision
SCP	12.10.15		AHD	1:400	A1	
			Drawing Number	80215051-01-1201		
			Revision			10

CAD File: N:\Projects\802\FY15051_IKEA MFLUIDDrawings\Build\80215051-01-1201-1204-DWG(10).dwg

NSW GOVERNMENT
Planning


Issued under the Environmental Planning and Assessment Act 1979

TRANSGRID EASEMENT
Approved Application No. SSD 6454

granted on the 3/5/16

Signed _____ TP

Sheet No. 30 of 76

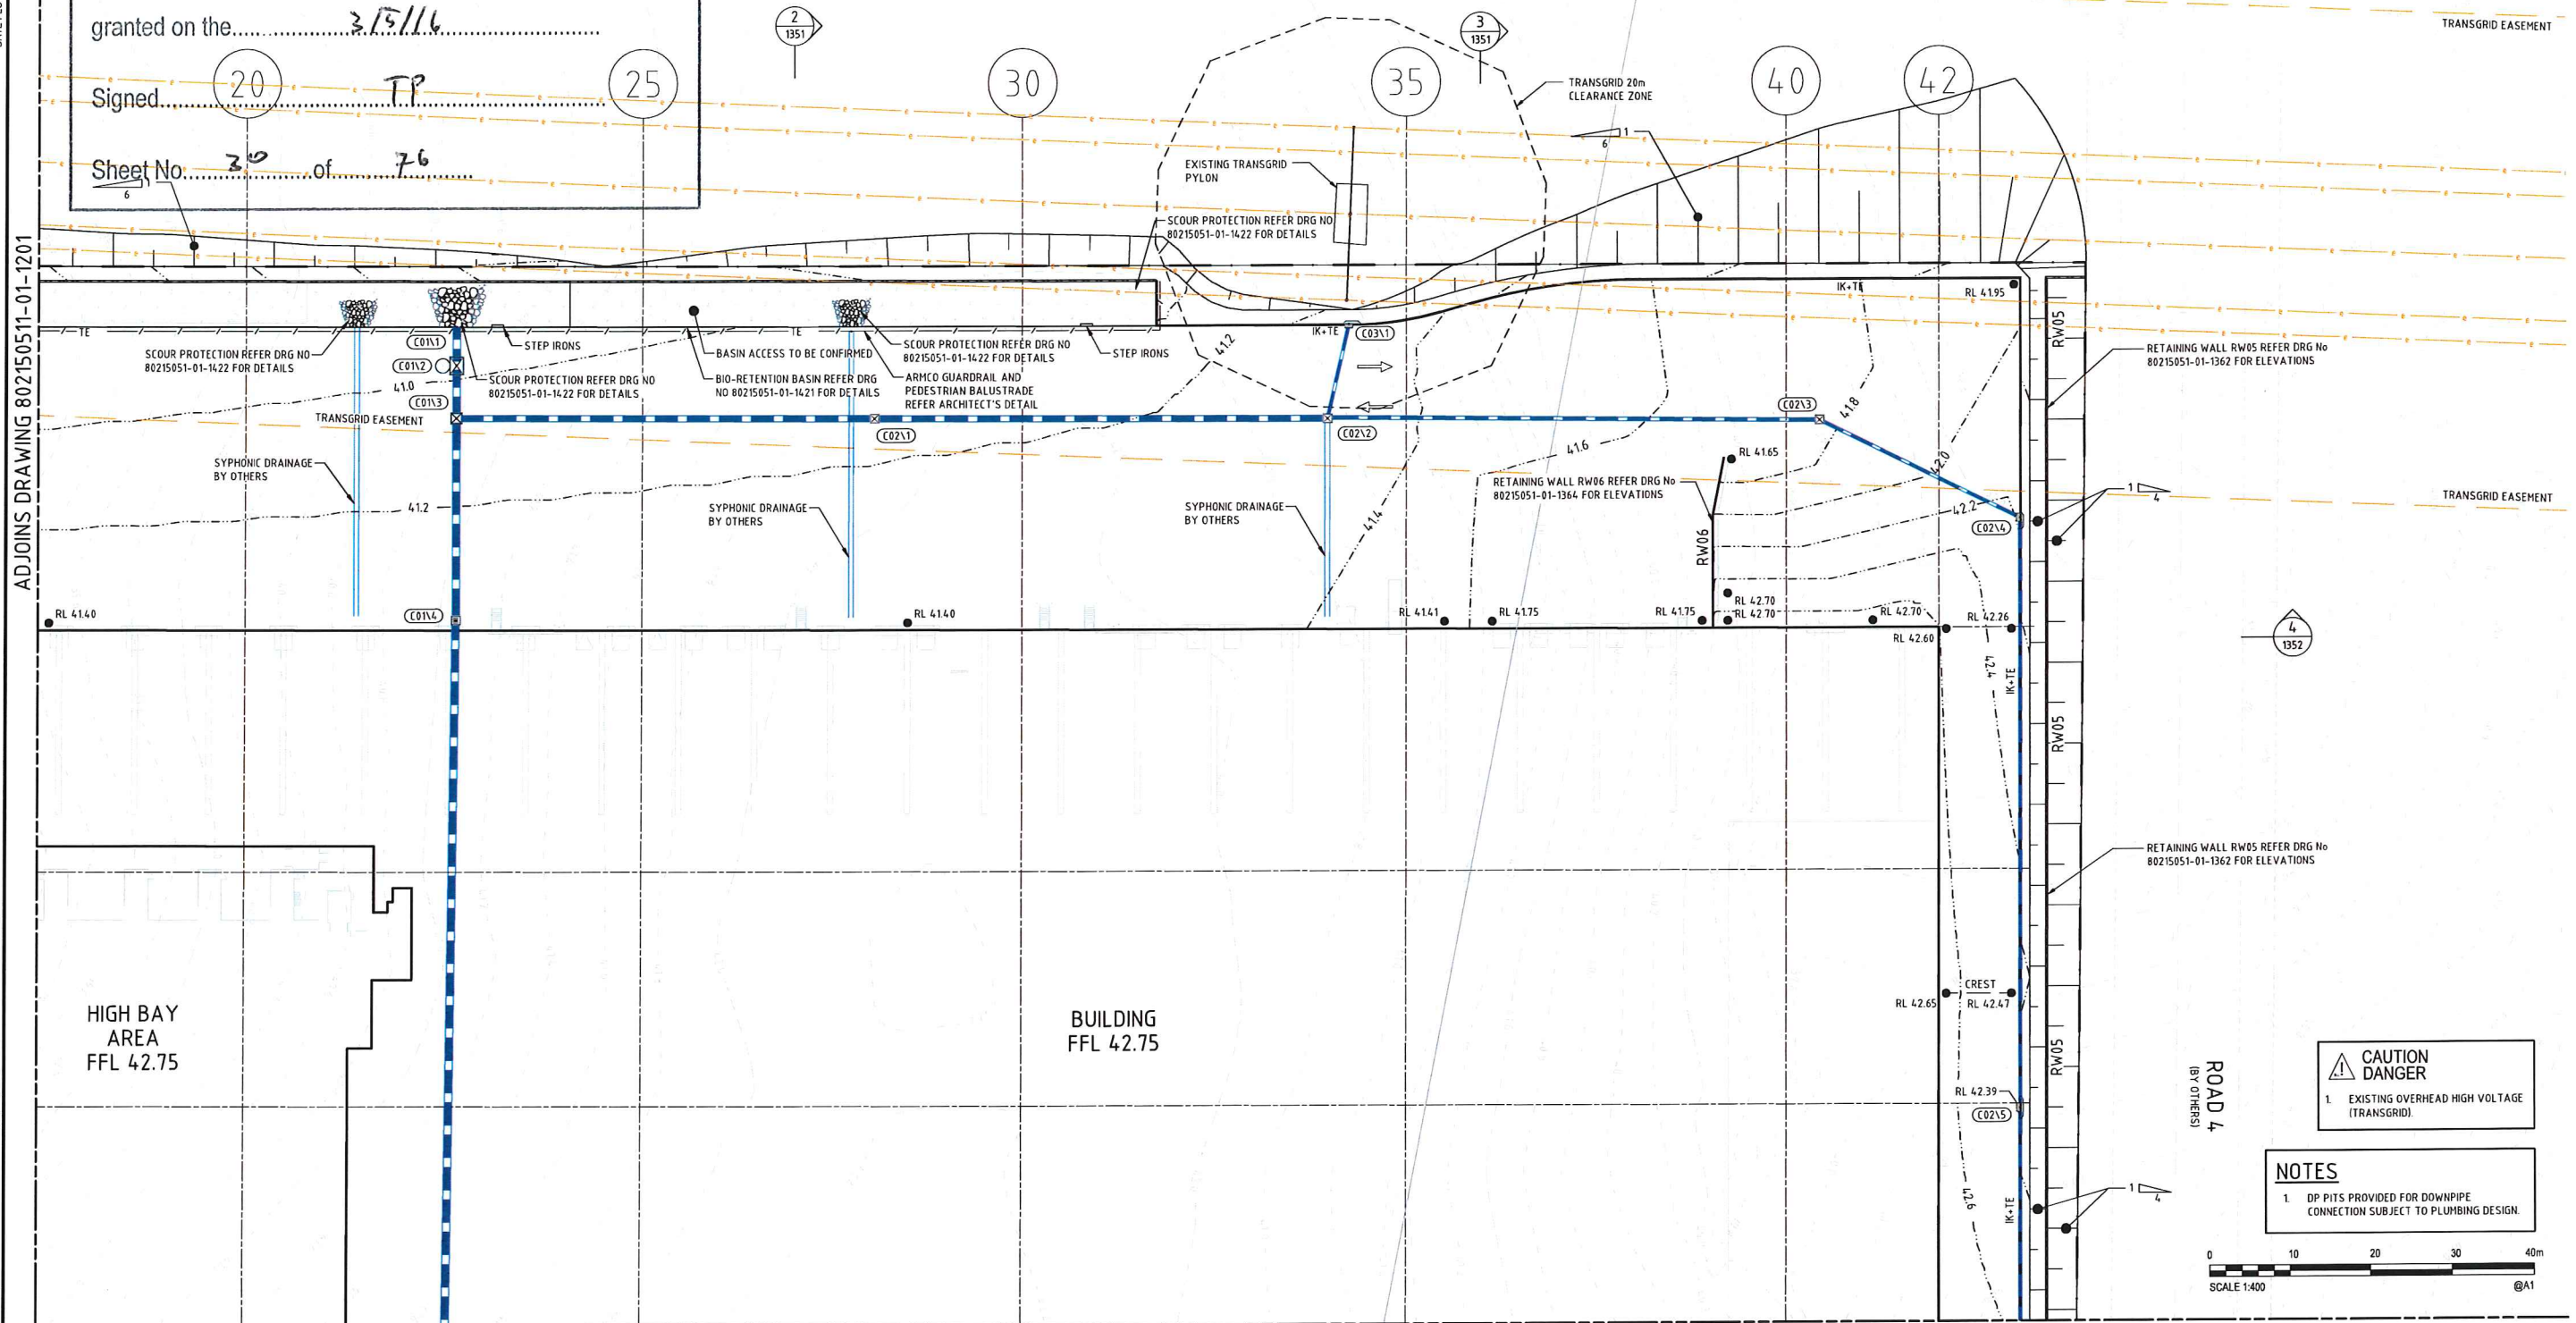

ADJOINS DRAWING 802150511-01-1204

10	12.10.15	ISSUED FOR INFORMATION - PALETTE STORE RELOCATED	AS	DAC	SCP
9	05.08.15	REISSUED FOR DEVELOPMENT APPLICATION	AS	DAC	SCP
8	09.07.15	REISSUED FOR DEVELOPMENT APPLICATION	AS	DAC	SCP
7	06.07.15	REISSUED FOR DEVELOPMENT APPLICATION	AS	DAC	SCP
6	10.06.15	REISSUED FOR TENDER	AS	DAC	SCP
5	29.05.15	ISSUED FOR TENDER	AS	DAC	SCP
4	04.05.15	FINAL DEVELOPMENT APPLICATION	AS	DAC	SCP
3	23.04.15	DEVELOPMENT APPLICATION	AS	DAC	SCP
2	20.04.15	ISSUED FOR INFORMATION - WORK IN PROGRESS	AS	DAC	SCP
Rev.	Date	Description	Des.	Verif.	Appd.

© Cardno Limited All Rights Reserved.
This document is produced by Cardno Limited solely for the benefit of and use by the client in accordance with the terms of the retainer. Cardno Limited does not and shall not assume any responsibility or liability whatsoever to any third party arising out of any use or reliance by third party on the content of this document.



Cardno (NSW/ACT) Pty Ltd | ABN 95 001 145 035
Level 9, The Forum, 203 Pacific Highway
St Leonards, NSW 2065
Tel: 02 9496 7700 Fax: 02 9439 5170
Web: www.cardno.com.au

Drawn	D
BJH	12.10.10
Checked	D
DAC	12.10.10
Designed	D
AS	12.10.10
Verified	D
DAC	12.10.10
Approved	
SCP	12.10.10

ate .15	Client	FDC BUILDING
------------	--------	--------------

Project	IKEA MFLU MARSDEN PARK INDUSTRIAL PRECINCT DEVELOPMENT APPLICATION
---------	--


CIVIL WORKS PLAN
SHEET 2

Status **FOR INFORMATION ONLY**
NOT TO BE USED FOR CONSTRUCTION PURPOSES

Datum	Scale	Size
AHD	1:400	A1


Drawing Number	Revision
80215051-01-1202	10

ADJOINS DRAWING 802150511-01-1201

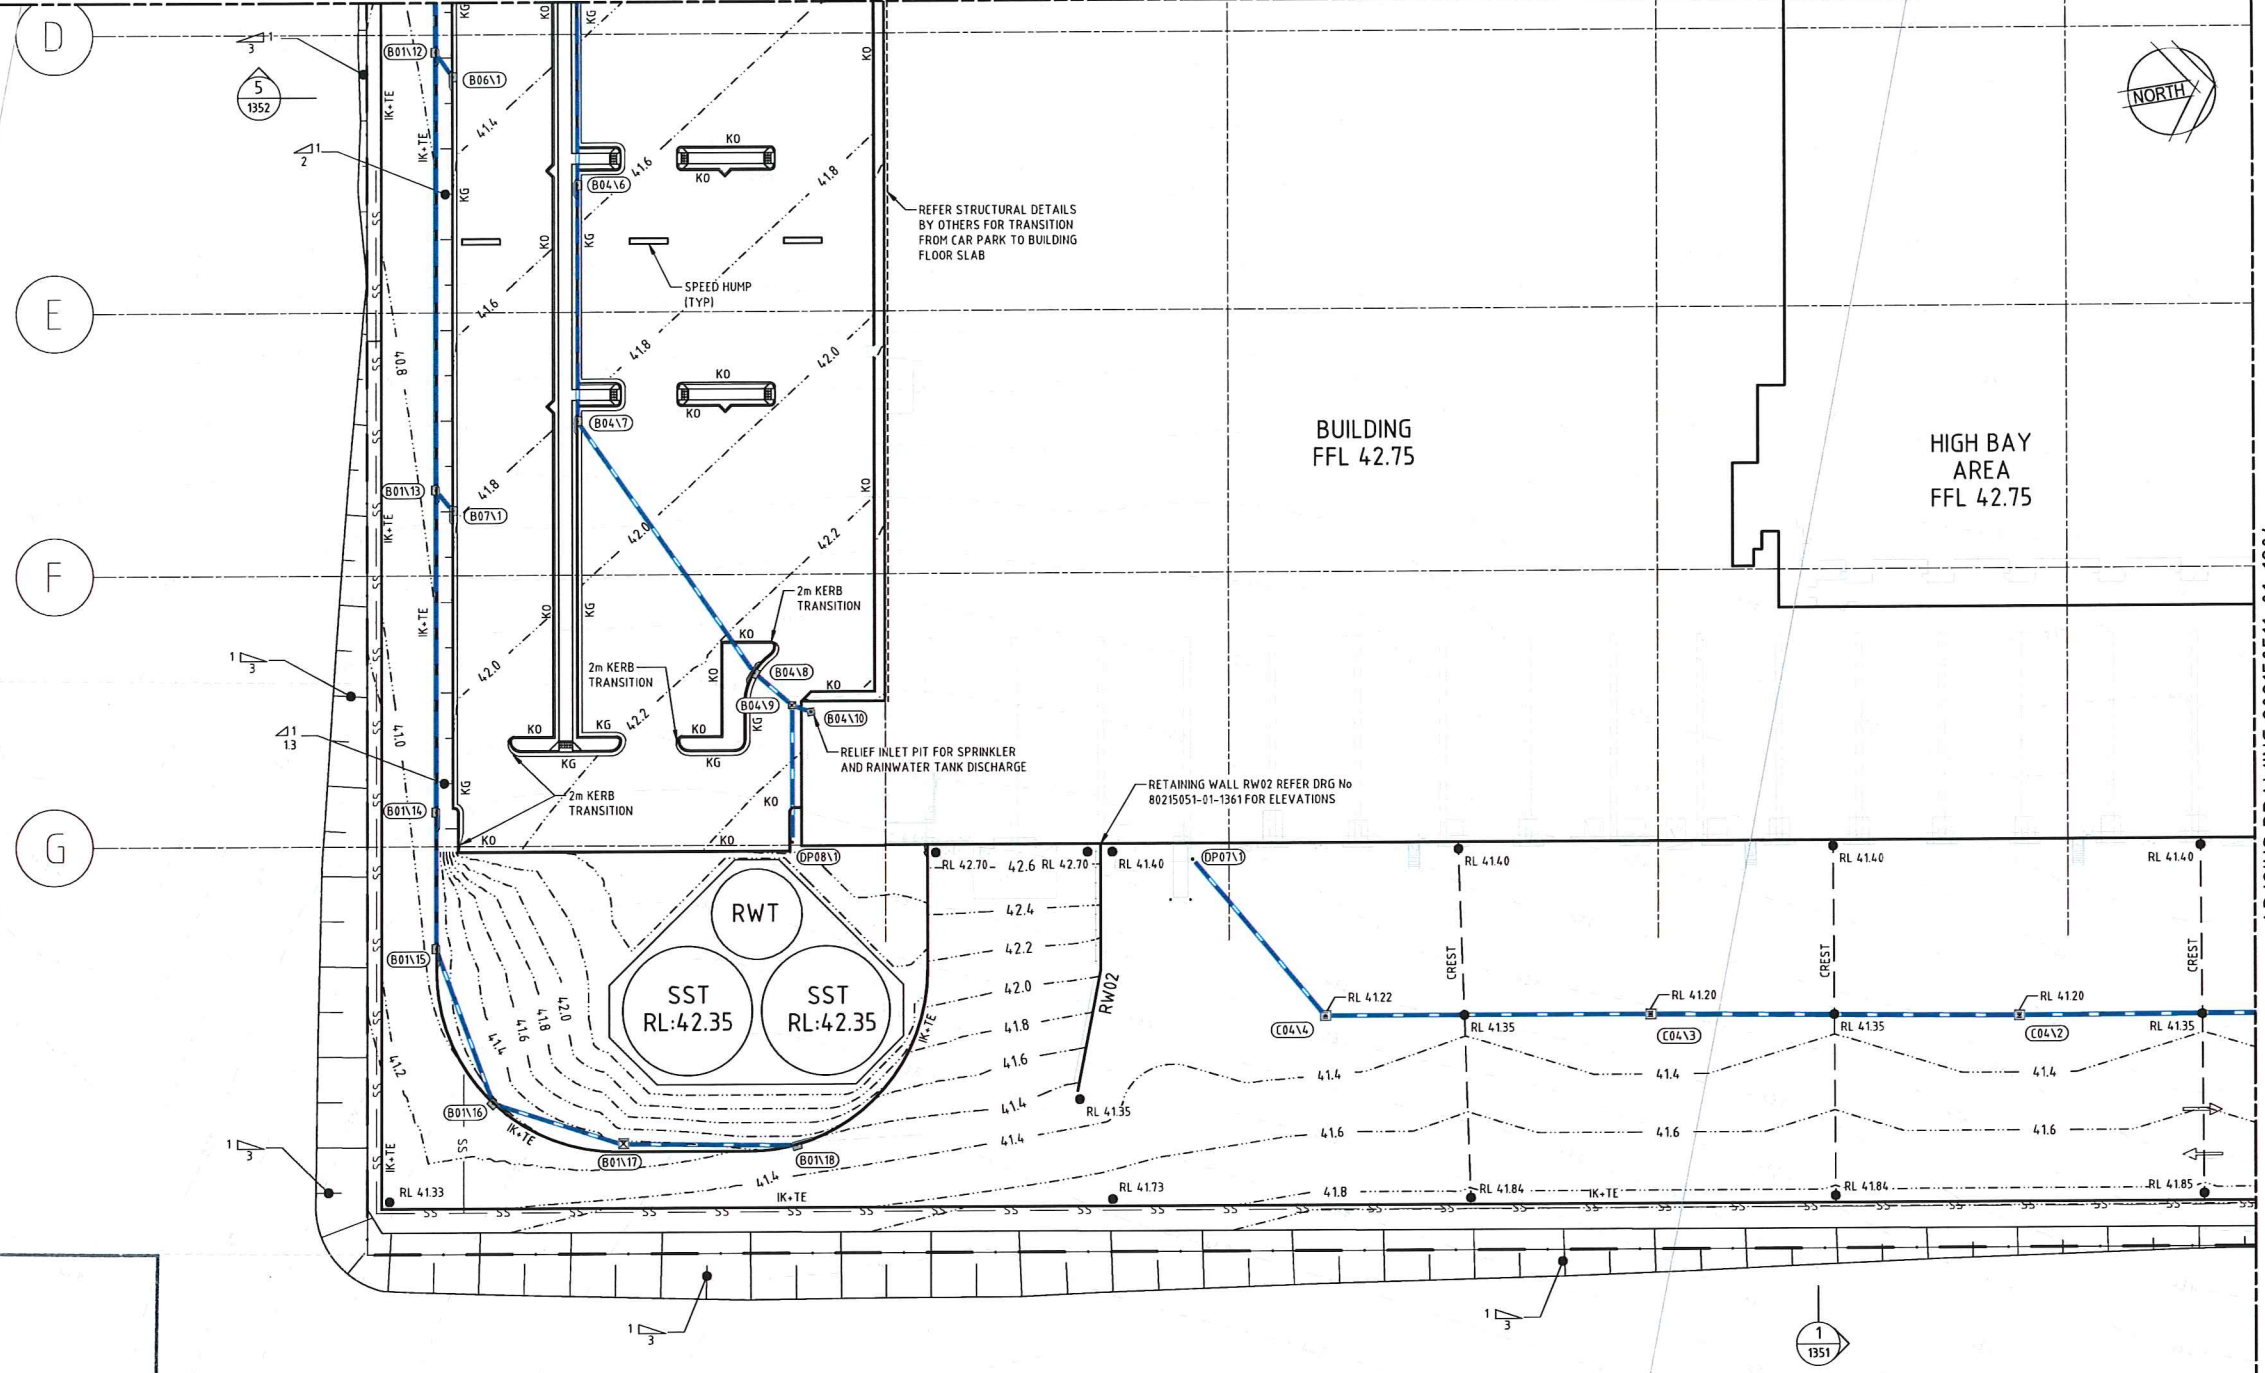ROAD 5
(BY OTHERS)

DATE PLOTTED: 13 October 2015 10:08 AM BY: BRITANNY HOLZHEIMER

ADJOINS DRAWING 802150511-01-1202

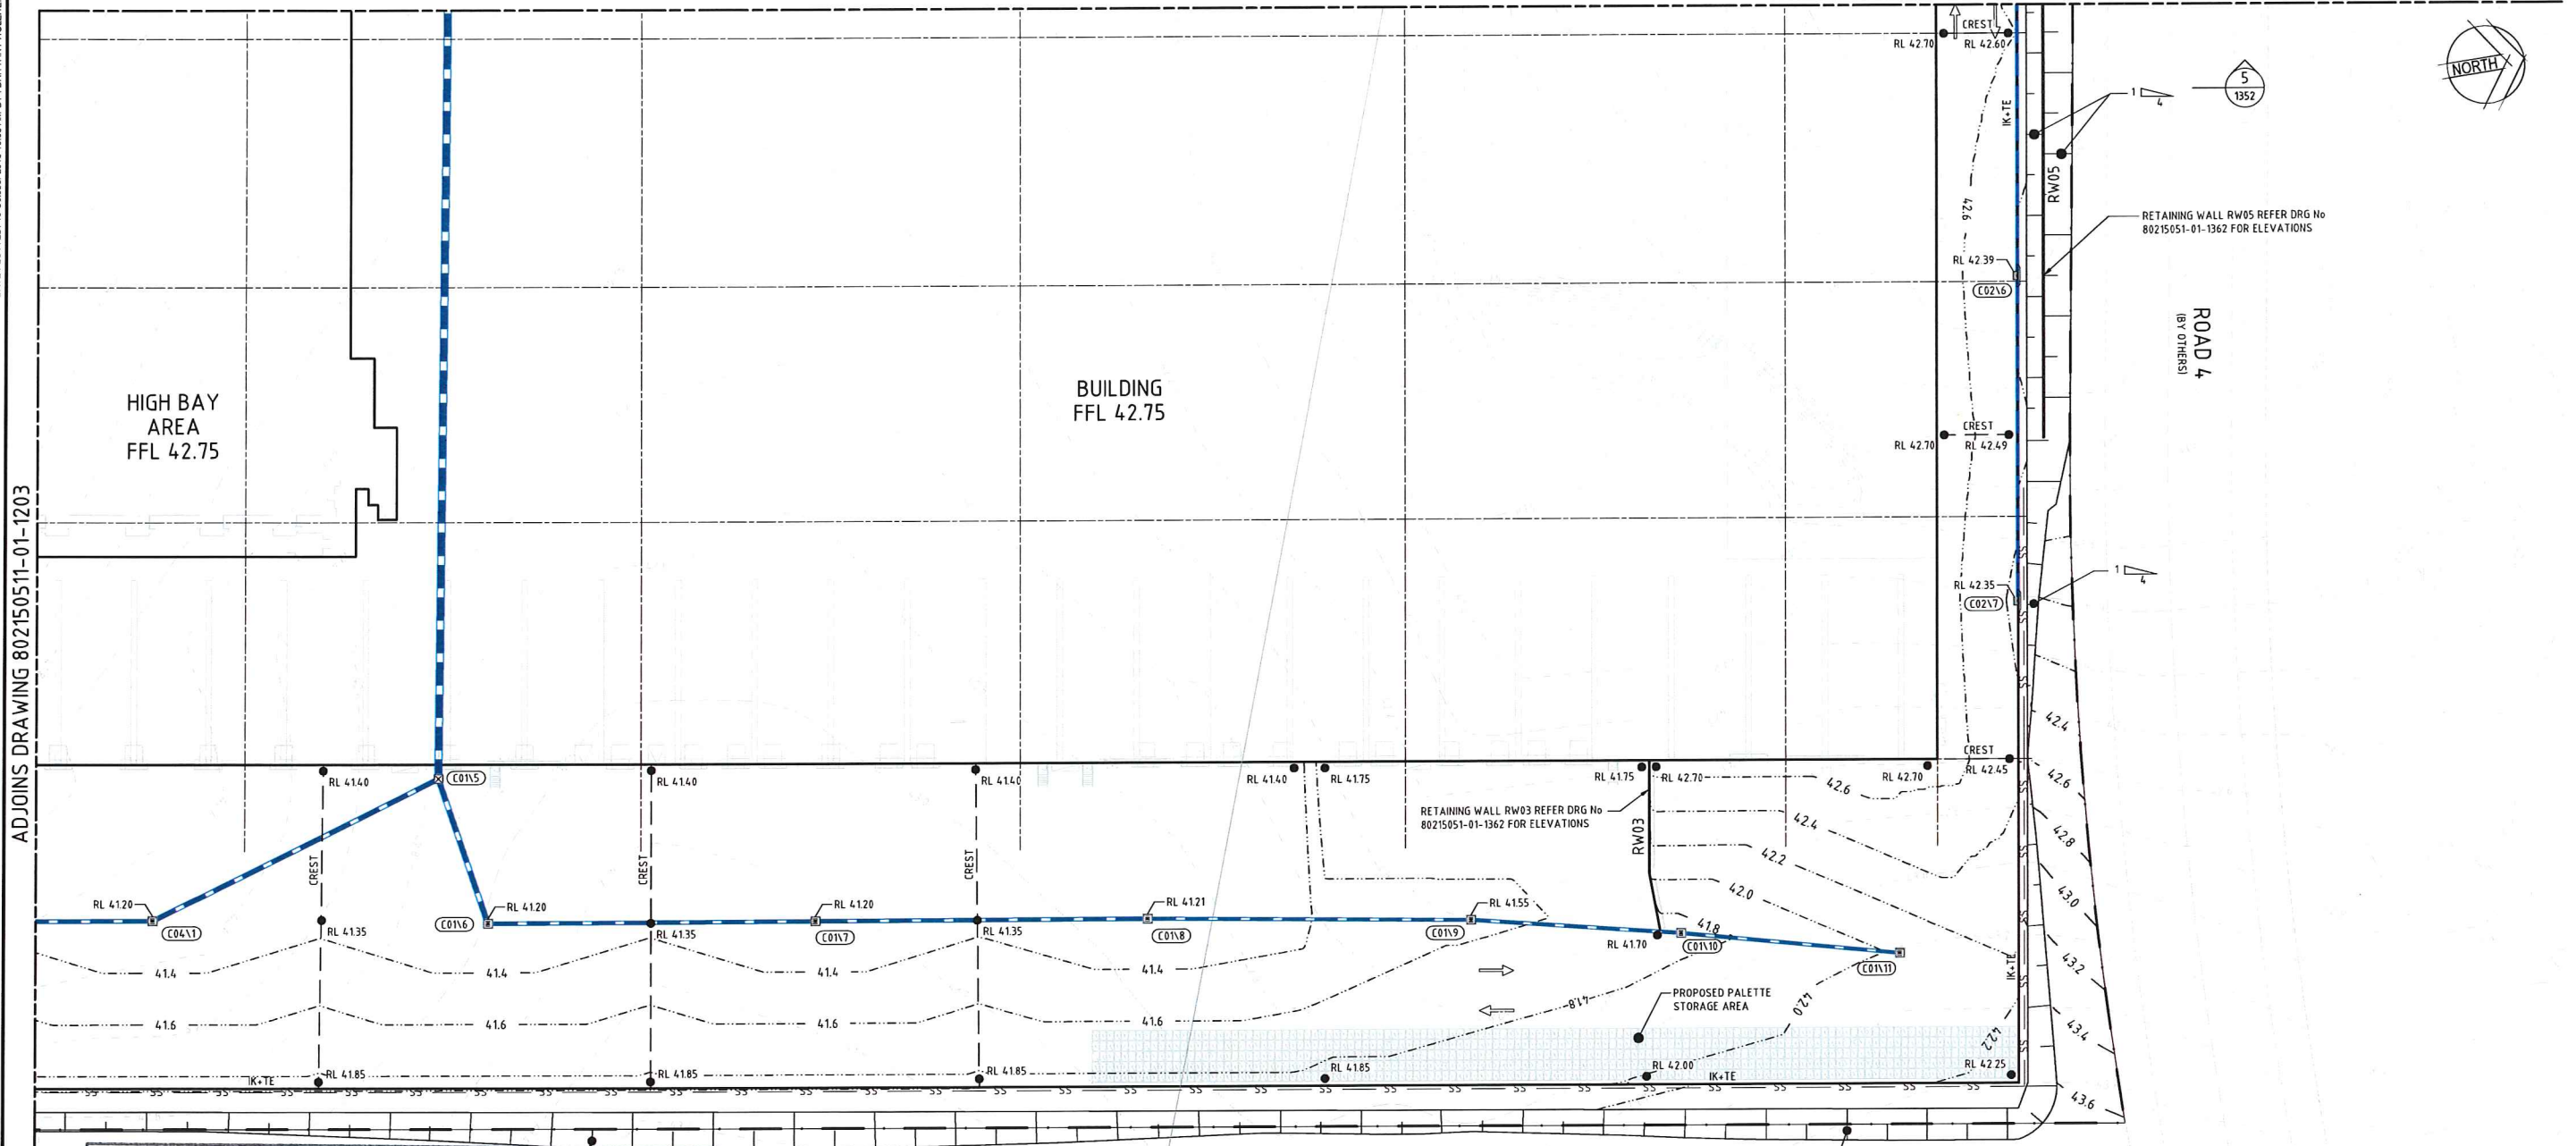

NSW GOVERNMENT
Planning

Issued under the Environmental Planning and Assessment Act 1979

Approved Application No. SSD 6954


granted on the 3/5/16

Signed TP

Sheet No. 32 of 76

NOTES

1. DP PITS PROVIDED FOR DOWNPIPE CONNECTION SUBJECT TO PLUMBING DESIGN.

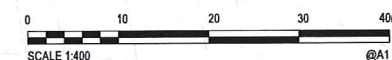

Rev.	Date	Description	Des.	Verif.	Appd.
10	12.10.15	ISSUED FOR INFORMATION - PALETTE STORE RELOCATED	AS	DAC	SCP
9	05.08.15	REISSUED FOR DEVELOPMENT APPLICATION	AS	DAC	SCP
8	09.07.15	REISSUED FOR DEVELOPMENT APPLICATION	AS	DAC	SCP
7	06.07.15	REISSUED FOR DEVELOPMENT APPLICATION	AS	DAC	SCP
6	10.06.15	REISSUED FOR TENDER	AS	DAC	SCP
5	29.05.15	ISSUED FOR TENDER	AS	DAC	SCP
4	04.05.15	FINAL DEVELOPMENT APPLICATION	AS	DAC	SCP
3	23.04.15	DEVELOPMENT APPLICATION	AS	DAC	SCP
2	20.04.15	ISSUED FOR INFORMATION - WORK IN PROGRESS	AS	DAC	SCP
1			Des.	Verif.	Appd.



© Cardno Limited All Rights Reserved.
This document is produced by Cardno Limited solely for the benefit of and use by the client in accordance with the terms of the retainer. Cardno Limited does not and shall not assume any responsibility or liability whatsoever to any third party arising out of any use or reliance by third party on the content of this document.



Cardno (NSW) Pty Ltd (ABN 95 001 145 035)
Level 9, The Forum, 203 Pacific Highway
St Leonards, NSW 2055
Tel: 02 9496 7700 Fax: 02 9439 5170
Web: www.cardno.com.au

Drawn	B.J.H.	Date	12.10.15
Checked	DAC	Date	12.10.15
Designed	AS	Date	12.10.15
Verified	DAC	Date	12.10.15
Approved		Date	12.10.15
SCP		Date	12.10.15

Client **FDC BUILDING**

Project **IKEA MFLU
MARSDEN PARK INDUSTRIAL PRECINCT
DEVELOPMENT APPLICATION**

Title **CIVIL WORKS PLAN
SHEET 4**

Status **FOR INFORMATION ONLY**
NOT TO BE USED FOR CONSTRUCTION PURPOSES

Datum **AHD** Scale **1:400** Size **A1**
Drawing Number **80215051-01-1204** Revision **10**