



Issue	Date	Description	By	Chkd
01	17/03/2019	Final Submission	CE	AK

NOTES:
All plans represent cut at +1.4M above FFL.



33 Bowdoin Green Lane
London
EC1R 8BJ

+44 (0) 20 7608 7500 T
+44 (0) 20 7608 7501 F
www.wilkinsonayre.com

WilkinsonEyre.Architects

Project: 915.11 Crown Hotel Sydney		
Title: Level 21 Plan		
Scale @A1: 1:100	Drawing and CAD File Number: 00915_P-1210_TP	Rev: 00



Issue	Date	Description	By	Chkd
01	17/03/2019	Final Submission	CE	AK

NOTES:
All plans represent cut at +1.4M above FFL.



33 Bowdoin Green Lane
London
EC1R 8BJ


+44 (0) 20 7688 7500 T
+44 (0) 20 7688 7501 F
www.wilkinsonayre.com

WilkinsonEyre.Architects

Project: 915,11 Crown Hotel Sydney

Title: Level 22 Plan

Scale @A1: 1:100
Scale @A3: 1:200
Drawing and CAD File Number: 00915-P-1220-TP
Rev: 00

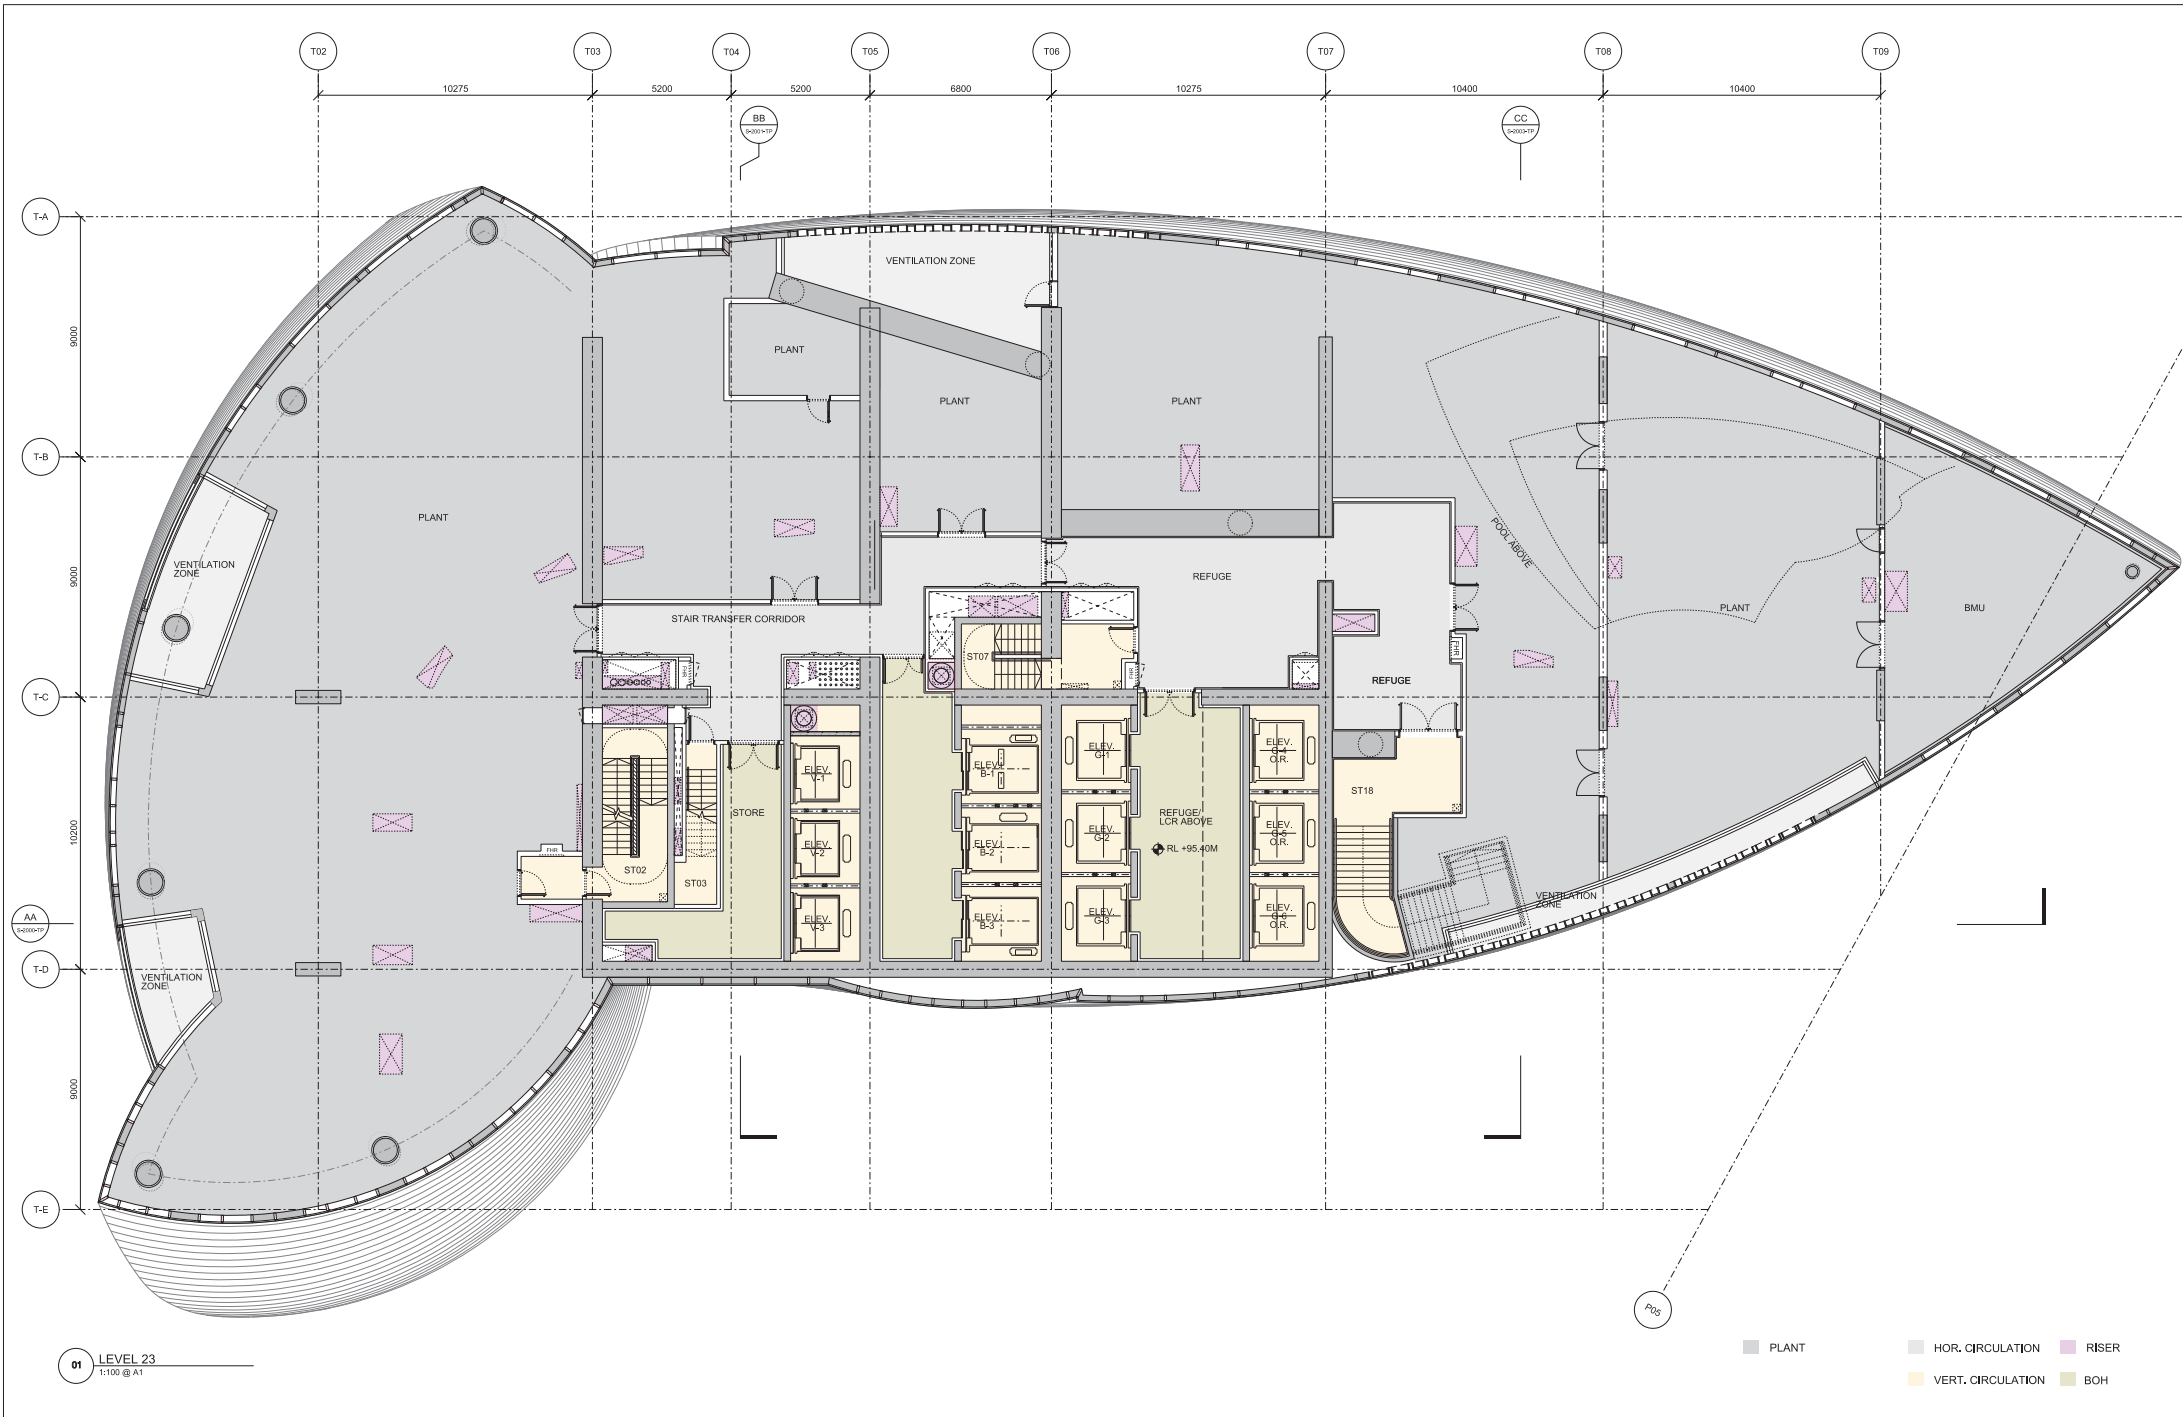


Issue	Date	Description	By	Chkd
01	17/03/2019	Revised	CE	AK

NOTES:
All plans represent cut at +1.4M above FFL.



33 Bowring Green Lane
London
EC1R 8BJ
+44 (0) 20 7608 7500 T
+44 (0) 20 7608 7501 F
www.wilkinsonayre.com

Project:	915,11 Crown Hotel Sydney
Title:	Level 23 Plan
Scale @A1:	1:100
Scale @A3:	1:200
Drawing and CAD File Number:	00915-P-1230-TP
Rev:	00

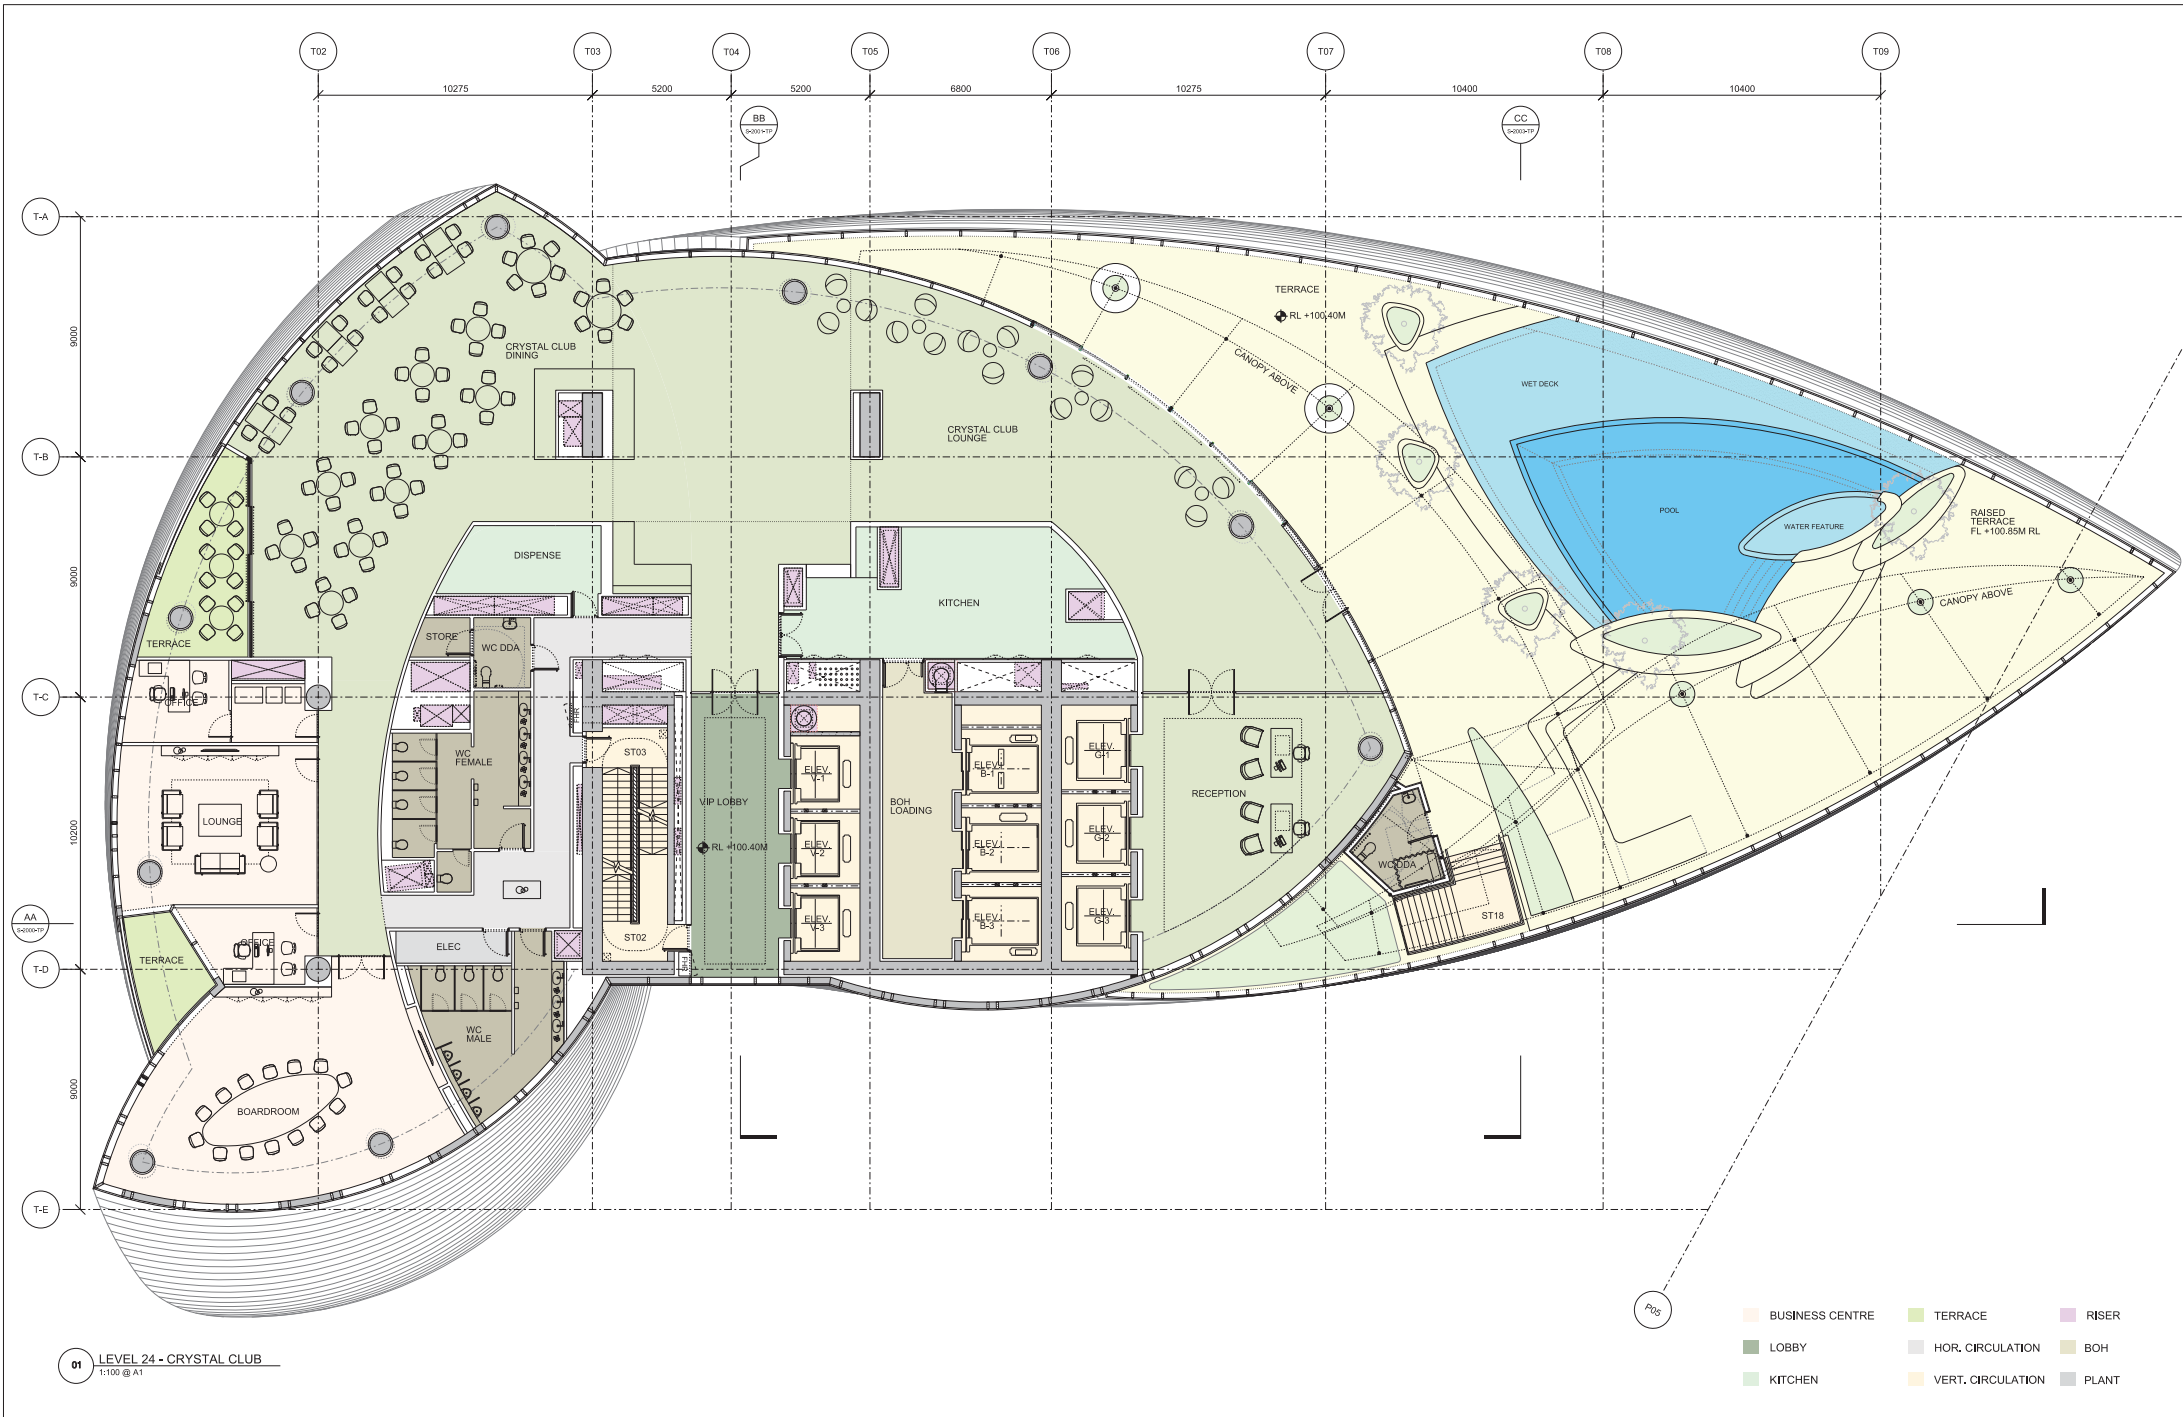

Issue	Date	Description	By	Chkd
01	17/03/2018	Planning Submission	CW	AK

NOTES:
All plans represent cut at +1.4M above FFL.



33 Bowling Green Lane
London
EC1R 8BJ

+44 (0) 20 7608 7900 T
+44 (0) 20 7608 7901 F
www.wilkinsonayre.com

WilkinsonEyre.Architects


Project: 915,11 Crown Hotel Sydney

Title: Level 24 Plan - Crystal Club

Scale @A1: 1:100
Scale @A3: 1:200

Drawing and CAD File Number:
00915-P-1240-TP

Rev: 00

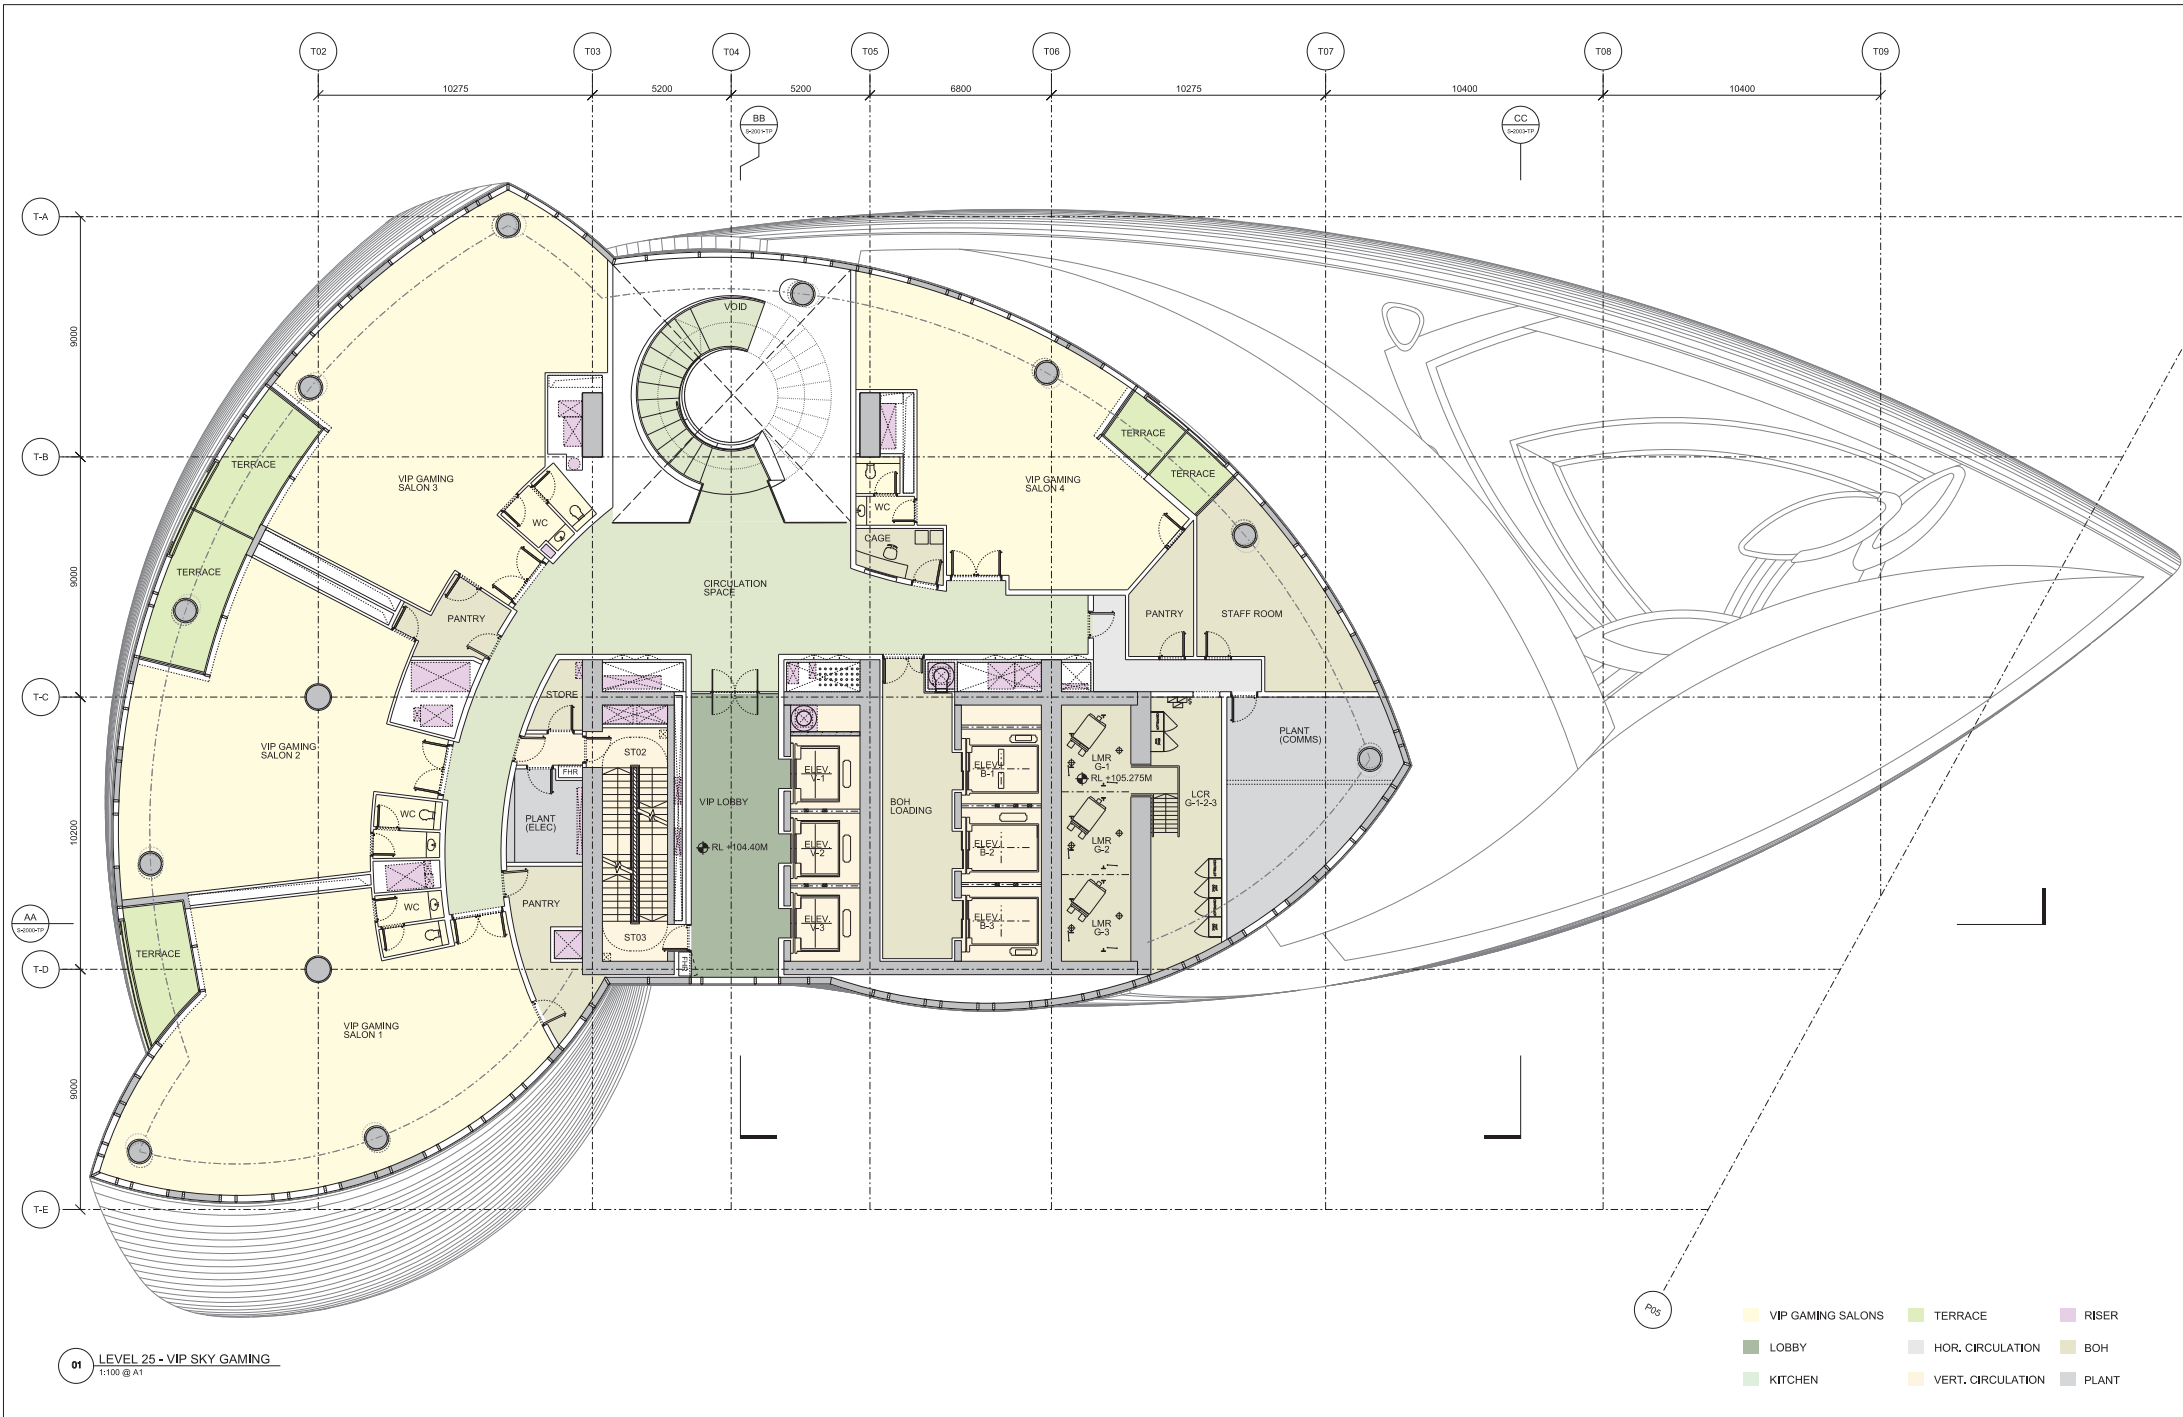

01 LEVEL 25 - VIP SKY GAMING
1:100 @ A1

Issue	Date	Description	By	Chkd
01	17/03/2019	Planning Submission	BN	AK

NOTES:
All plans represent cut at +1.4M above FFL.



33 Bowring Green Lane
London
EC1R 8BJ


+44 (0) 20 7688 7800 T
+44 (0) 20 7688 7801 F
www.wilkinsonayre.com

WilkinsonEyre.Architects

Project: 915,11 Crown Hotel Sydney

Title: Level 25 Plan - VIP Sky Gaming

Scale @A1: 1:100	Drawing and CAD File Number: 00915-P-1250-TP	Rev: 00
Scale @A3: 1:200		

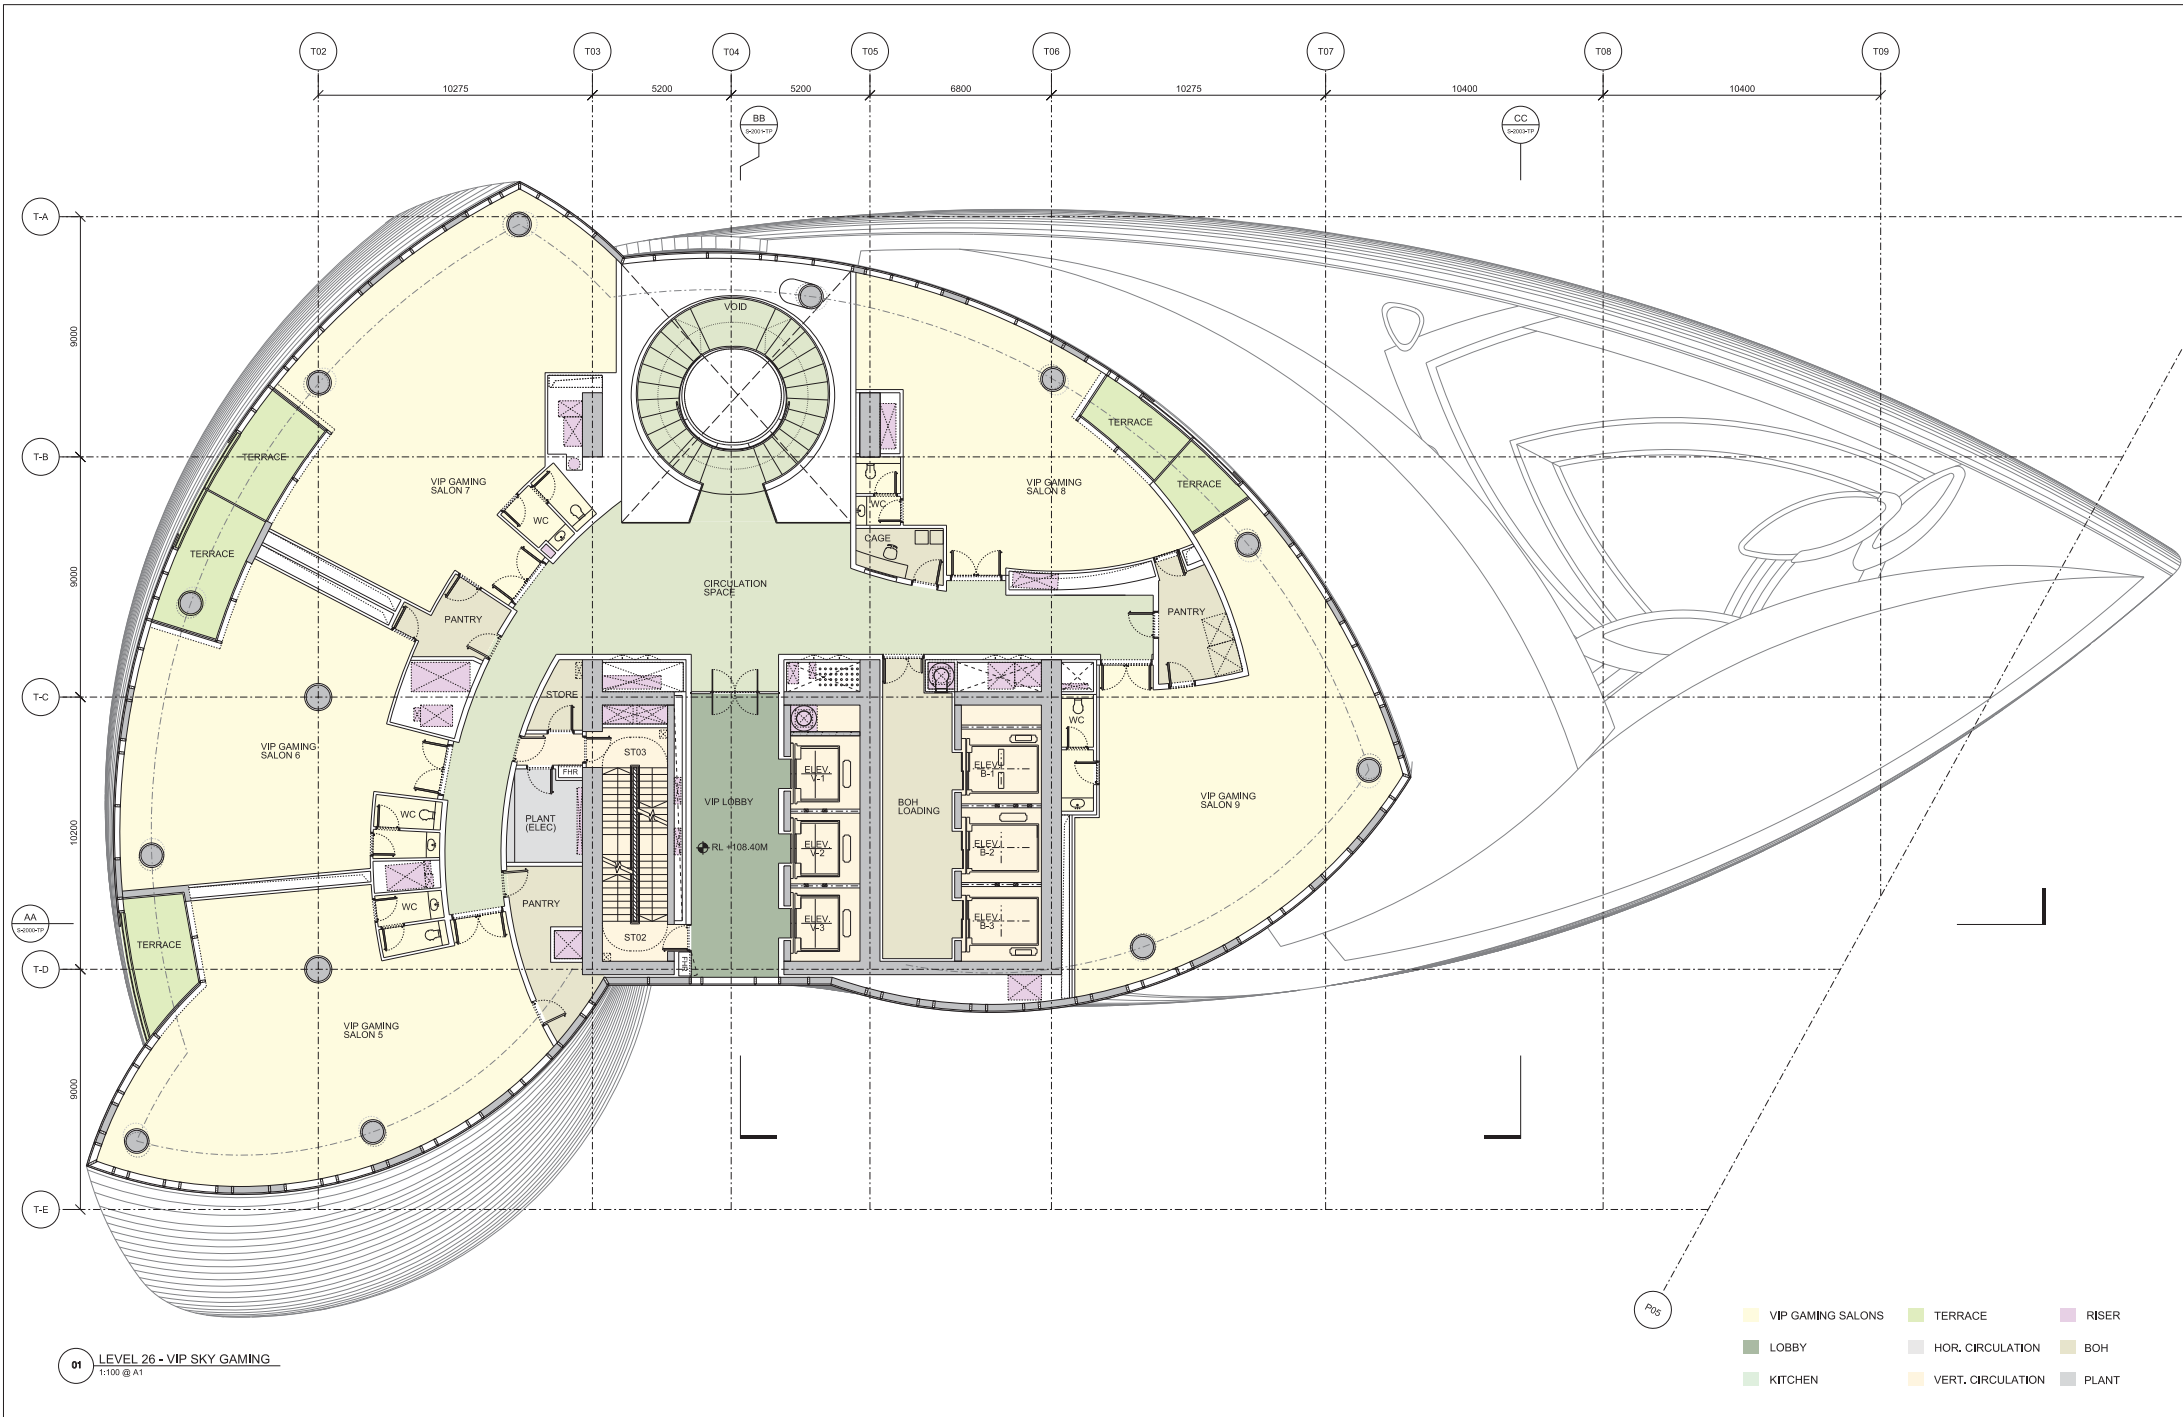

Issue	Date	Description	By	Chkd
01	17/03/2019	Working Submission	CE	AK

NOTES:
All plans represent cut at +1.4M above FFL




33 Bowling Green Lane
London
EC1R 8BJ

+44 (0) 20 7688 7500 T
+44 (0) 20 7688 7501 F
www.wilkinsonayre.com

WilkinsonEyre.Architects

Project: 915.11 Crown Hotel Sydney		
Title: Level 26 Plan - VIP Sky Gaming		
Scale @A1: 1:100	Drawing and CAD File Number: 00915_P-1260_TP	Rev: 00

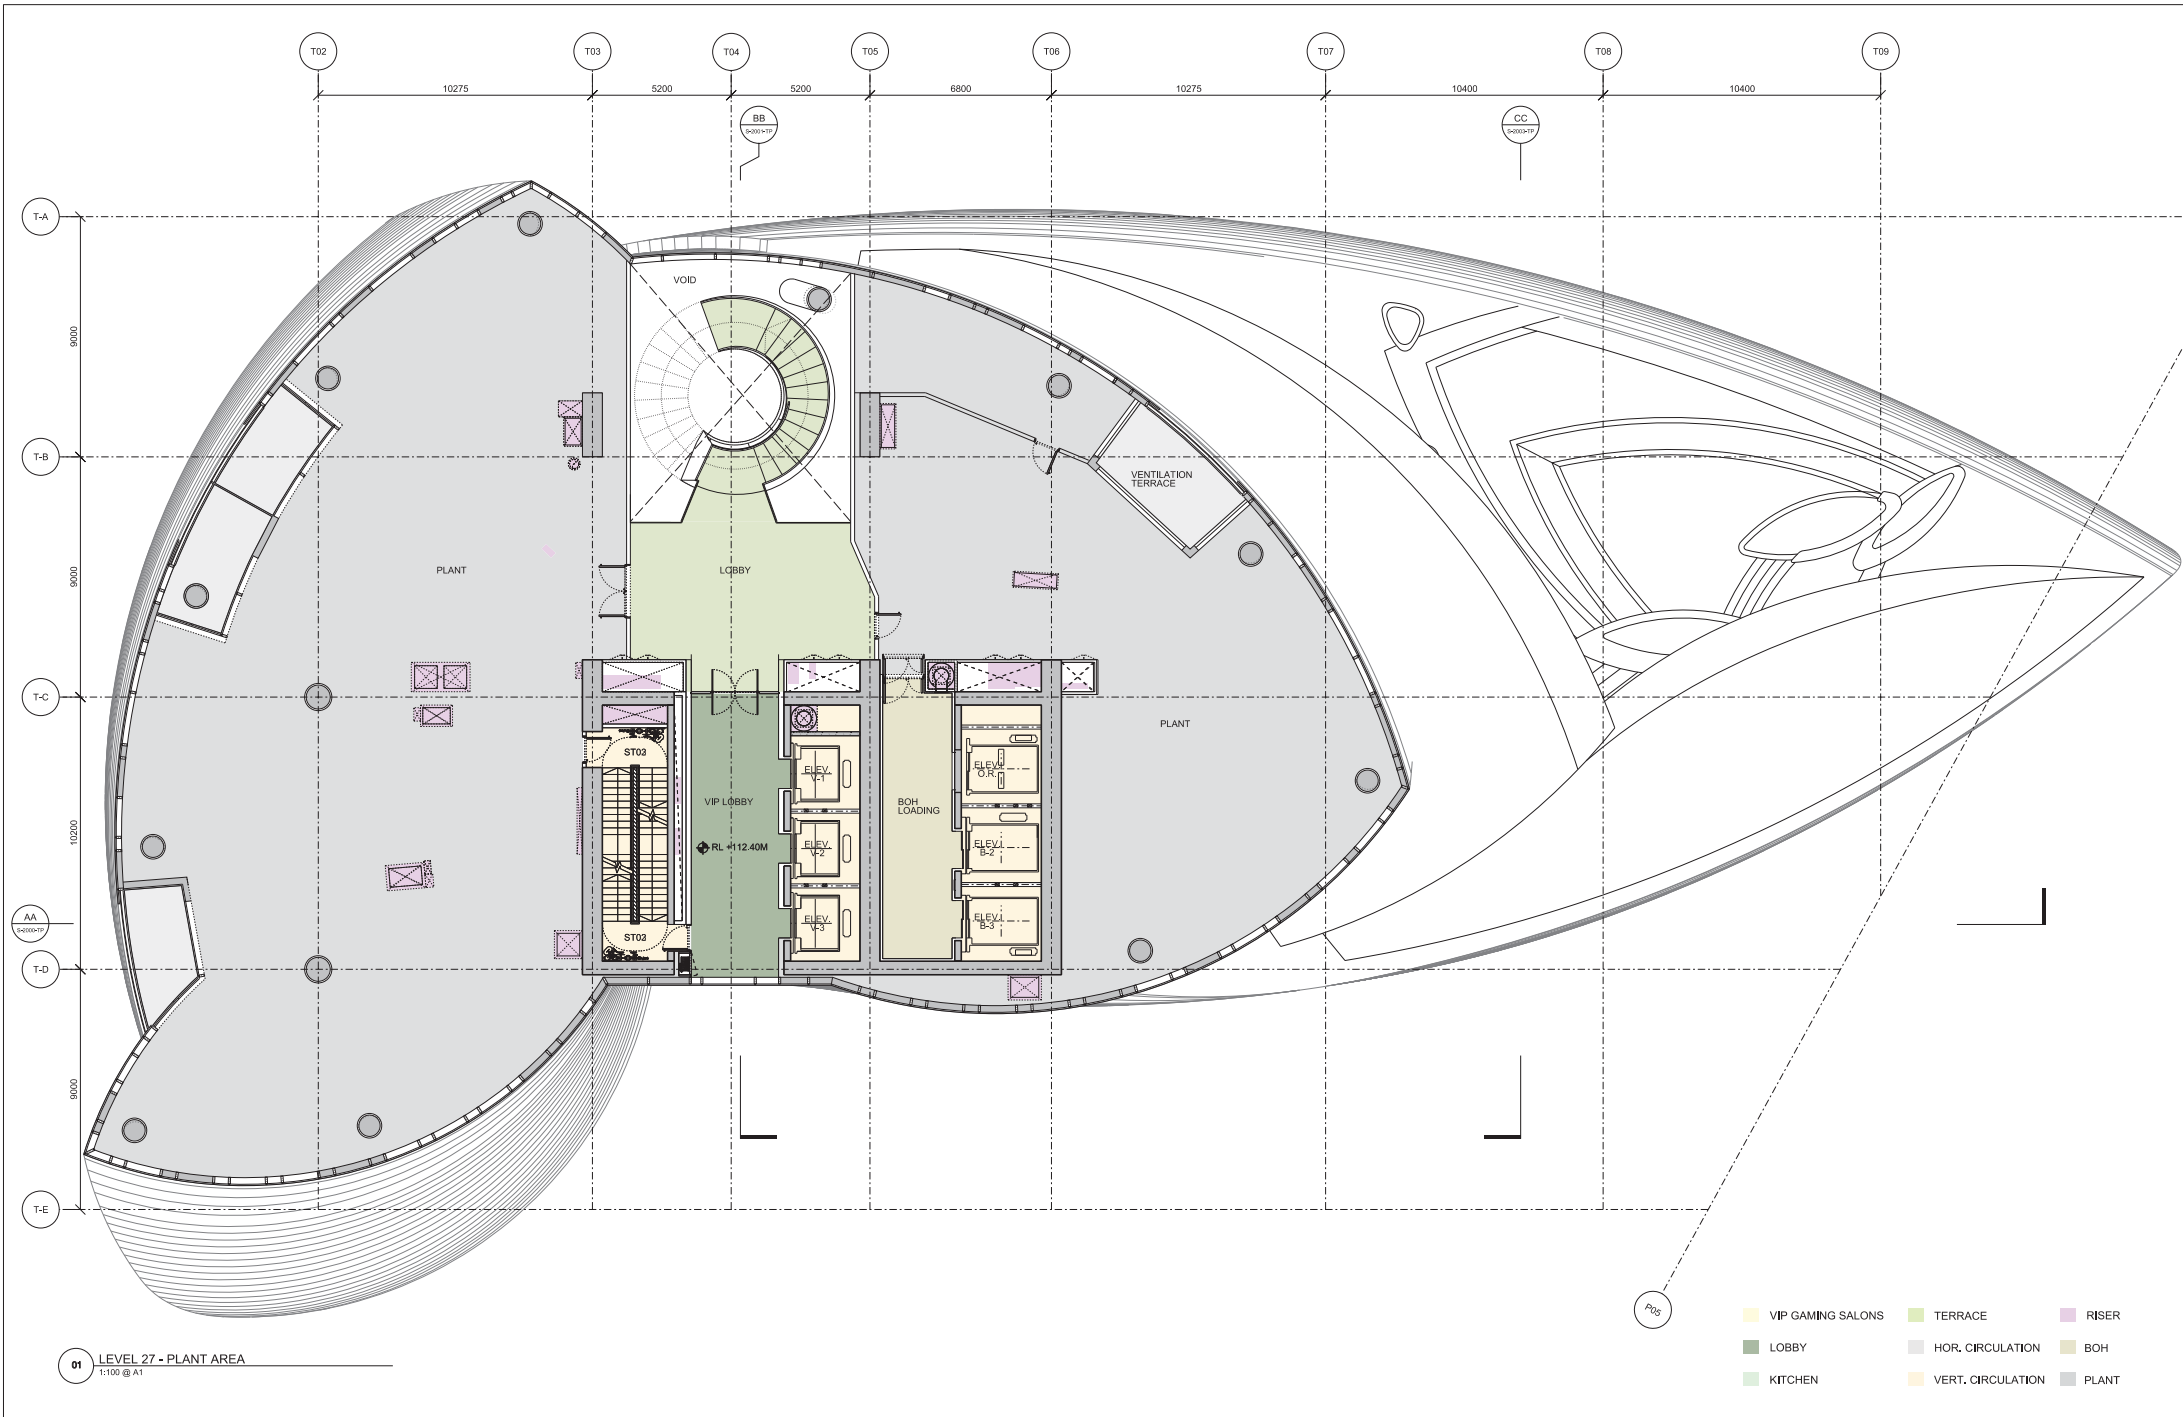

01 LEVEL 27 - PLANT AREA
1:100 @ A1

Issue	Date	Description	By	Chkd
01	17/03/2019	Planning Submission	CE	AK

NOTES:
All plans represent cut at +1.0M above FFL.



33 Bowring Green Lane
London
EC1R 8BJ


+44 (0) 20 7608 7900 T
+44 (0) 20 7608 7901 F
www.wilkinsonayre.com

WilkinsonEyre.Architects

Project: 915,11 Crown Hotel Sydney

Title: Level 27 Plan - Plant

Scale @A1: 1:100
Scale @A3: 1:200
Drawing and CAD File Number: 00915-P-1270-TP
Rev: 00

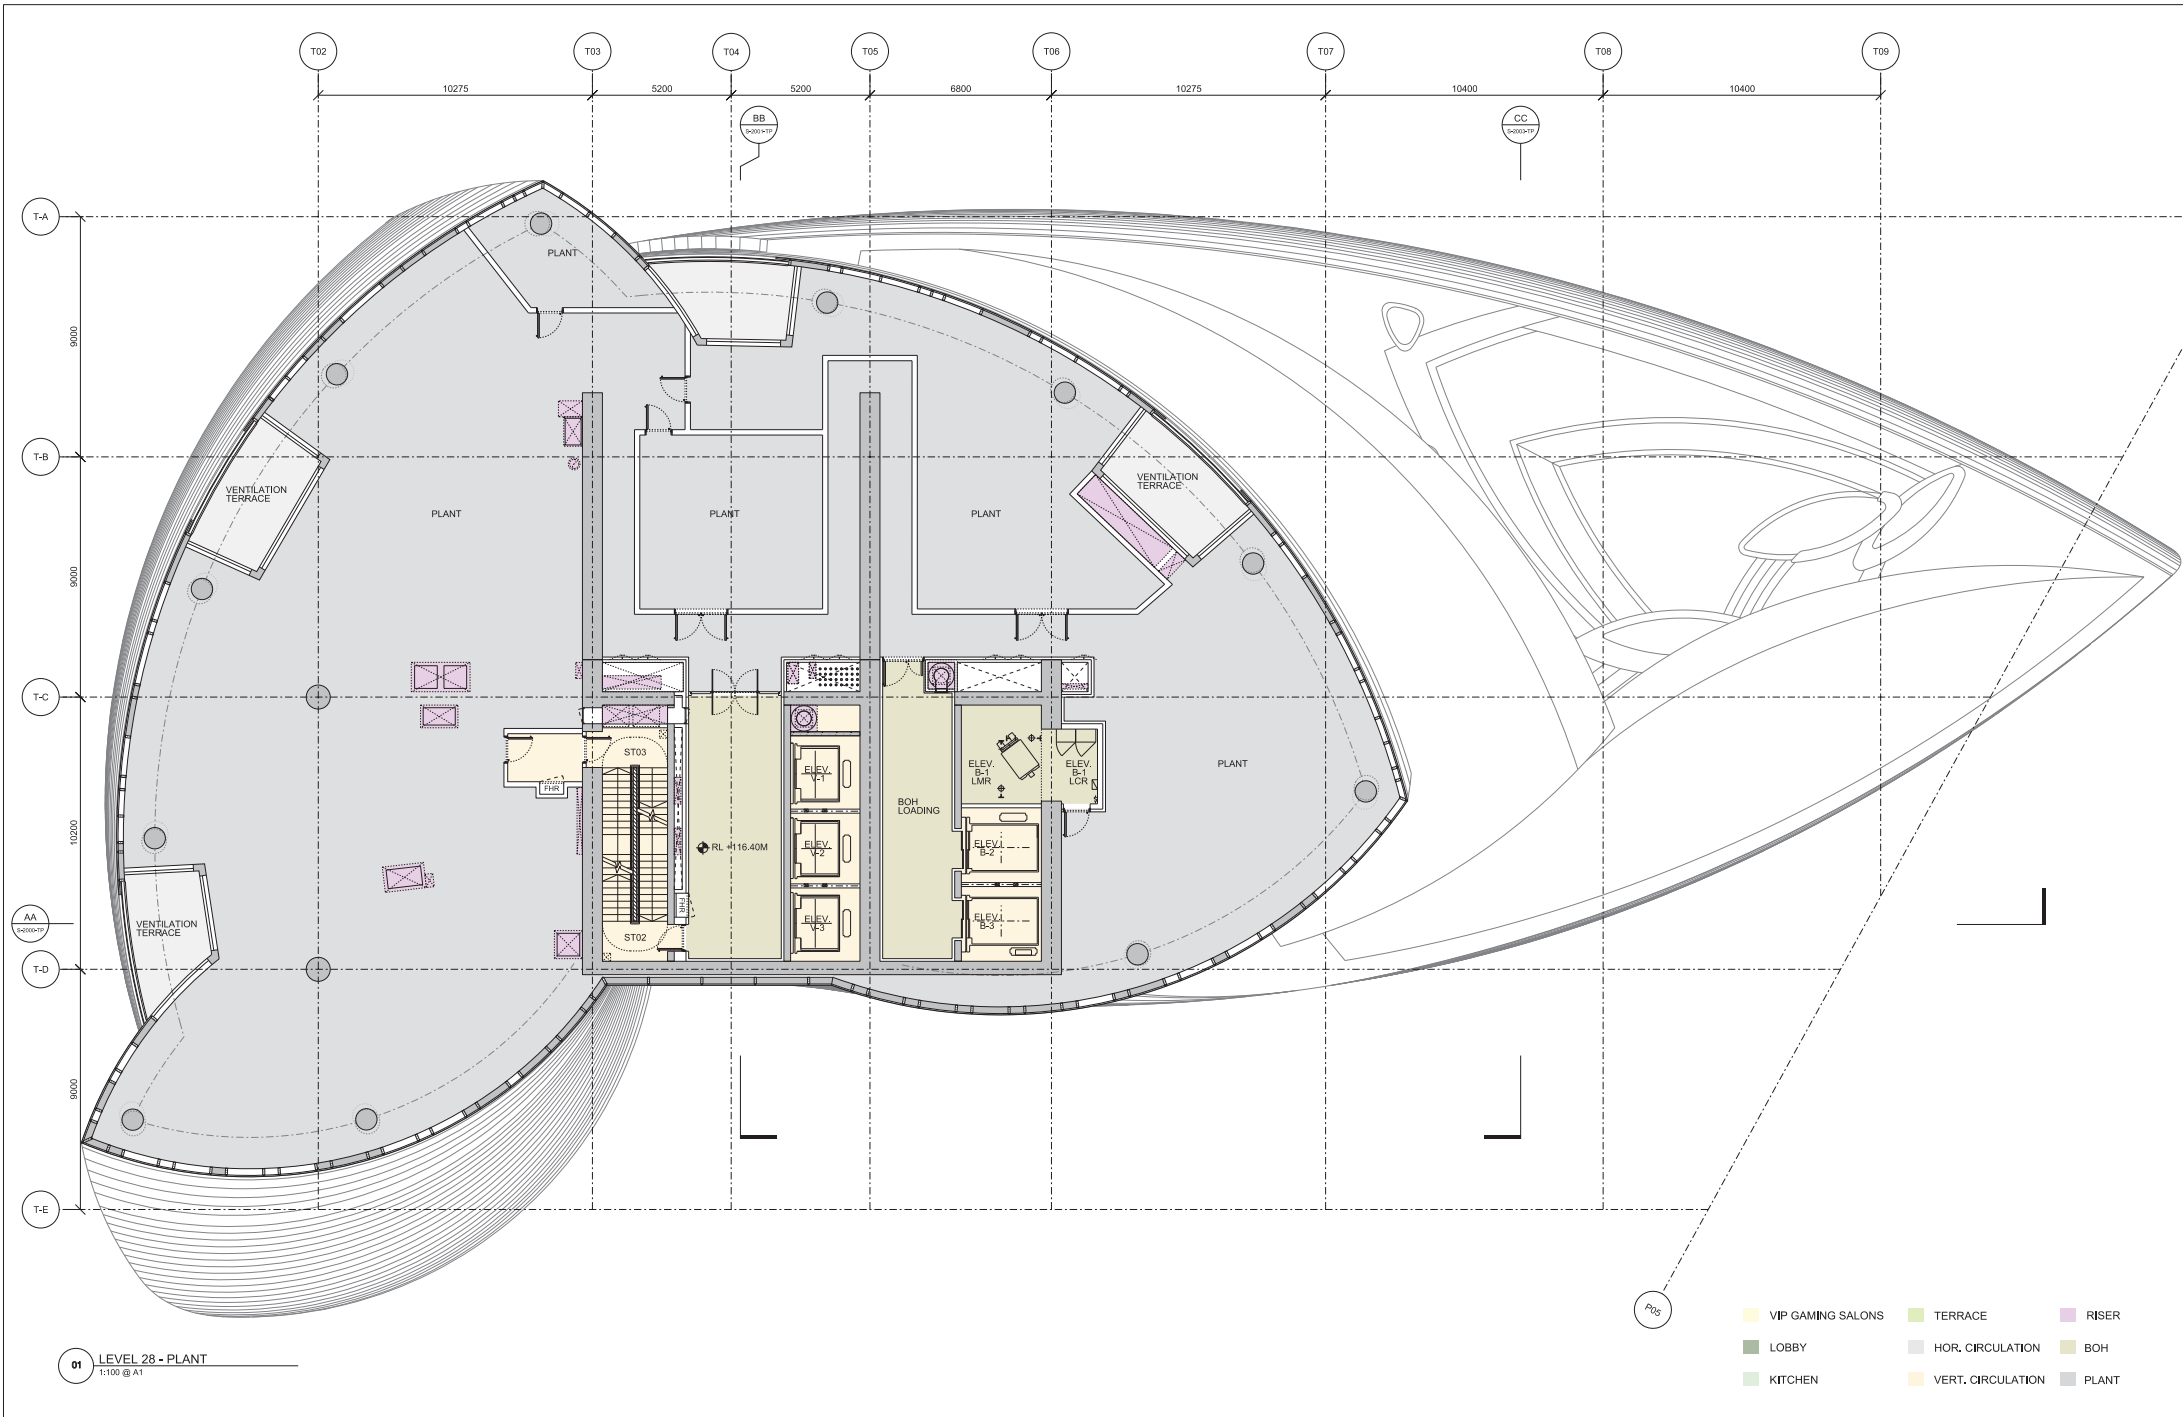

01 LEVEL 28 - PLANT

1:100 @ A1

Issue	Date	Description	By	Chkd
01	17/03/2019	Planning Submission	CE	AK

NOTES:
All plans represent cut at +1.4M above FFL.



33 Bowring Green Lane
London EC1R 8BJ


+44 (0) 20 7608 7500 T
+44 (0) 20 7608 7501 F
www.wilkinsonayre.com

WilkinsonEyre.Architects

Project: 915,11 Crown Hotel Sydney

Title: Level 28 Plan - Plant

Scale @A1: 1:100 Scale @A3: 1:200	Drawing and CAD File Number: 00915-P-1280-TP	Rev: 00
--------------------------------------	---	------------

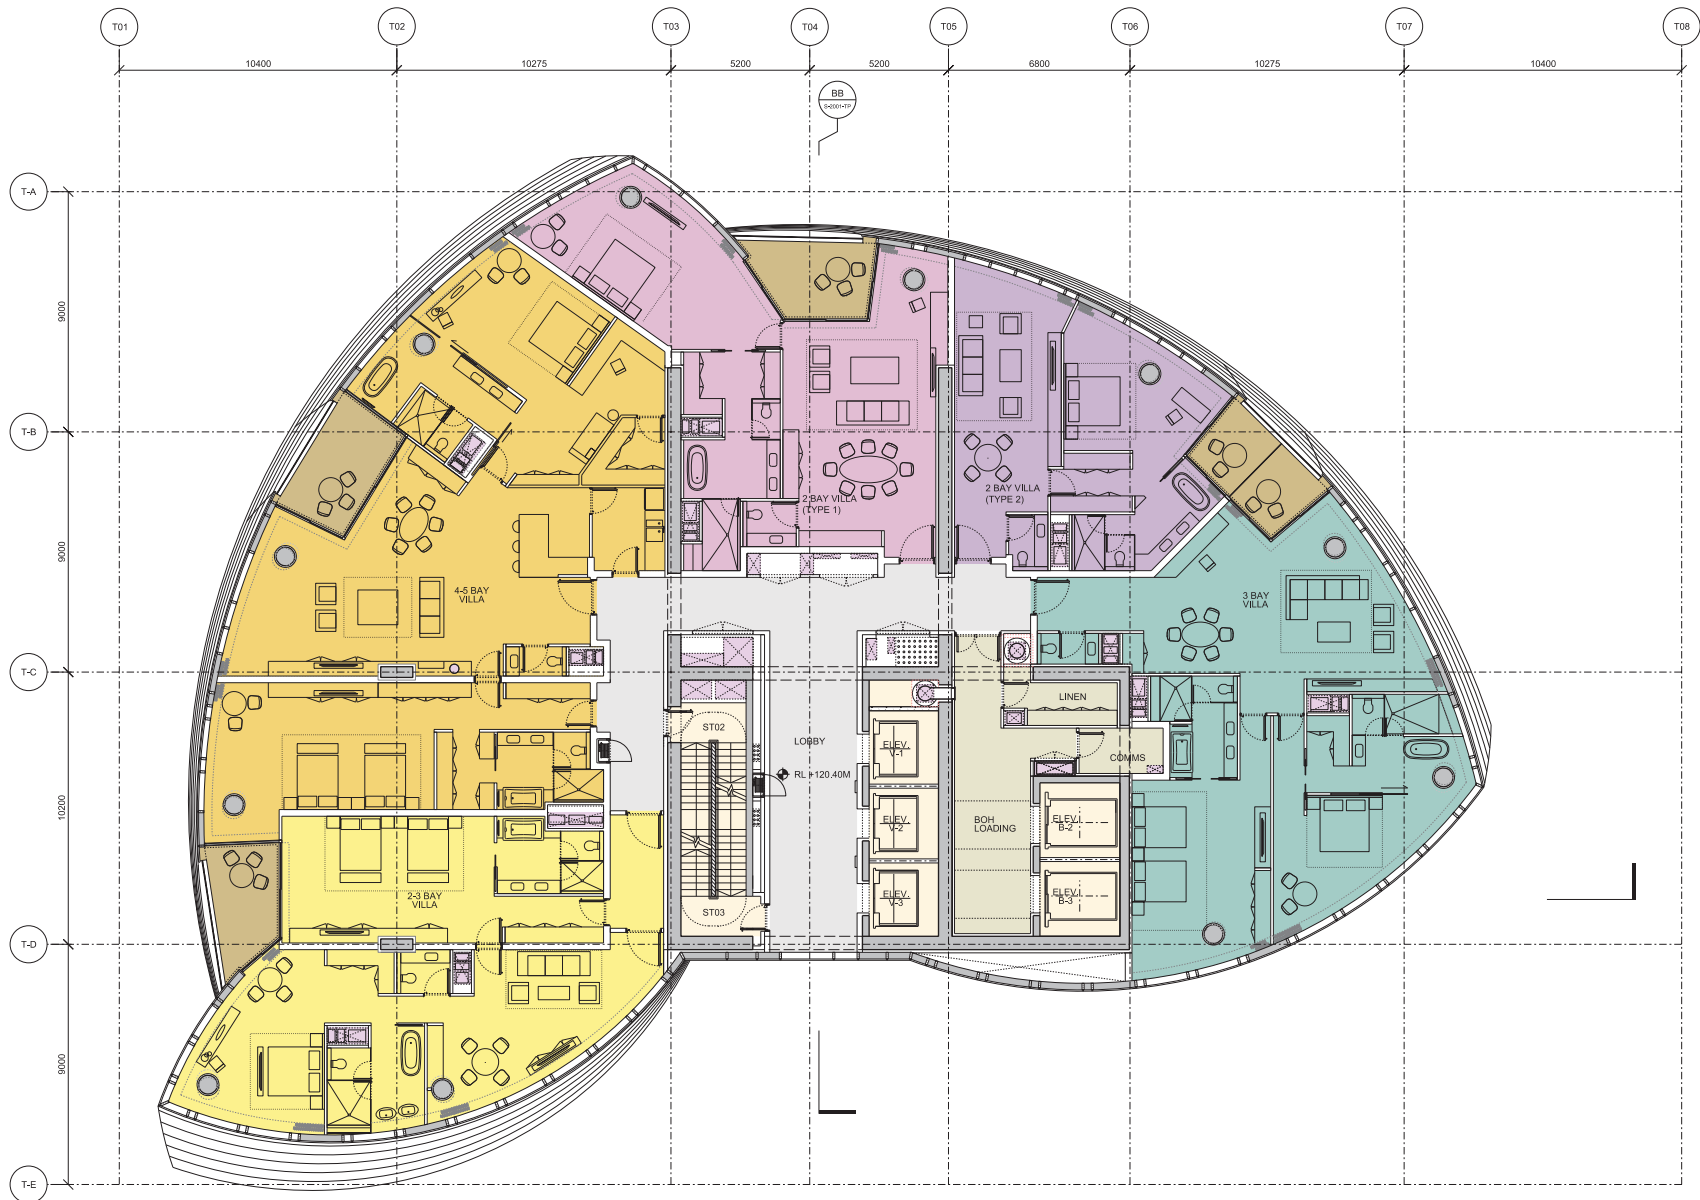

01 LEVEL 29
 1:100 @ A1
 Maximum Villa Floor
 2-3 Bay Villa
 4-5 Bay Villa
 2 Bay Villa (Type 1)
 2 Bay Villa (Type 2)
 3 Bay Villa

TERRACES
 PLANT
 CORES
 RISERS
 CIRCULATION
 BOH


Issue	Date	Description	By	Chkd
01	17/03/2019	Final Revision	AJ	AK

NOTES:
 All plans represent cut at +1.4M above FFL.



33 Bowdoin Green Lane
 London
 ECTH 08J
 +44 (0) 20 7688 7500 T
 +44 (0) 20 7688 7501 F
 www.wilkinsonayre.com

Project:	915.11 Crown Hotel Sydney
Title:	Level 29 Plan 5 Villas per Level - Max
Scale @A1:	1:100
Scale @A3:	1:200
Drawing and CAD File Number:	00915-P-1290-TP
Rev:	00

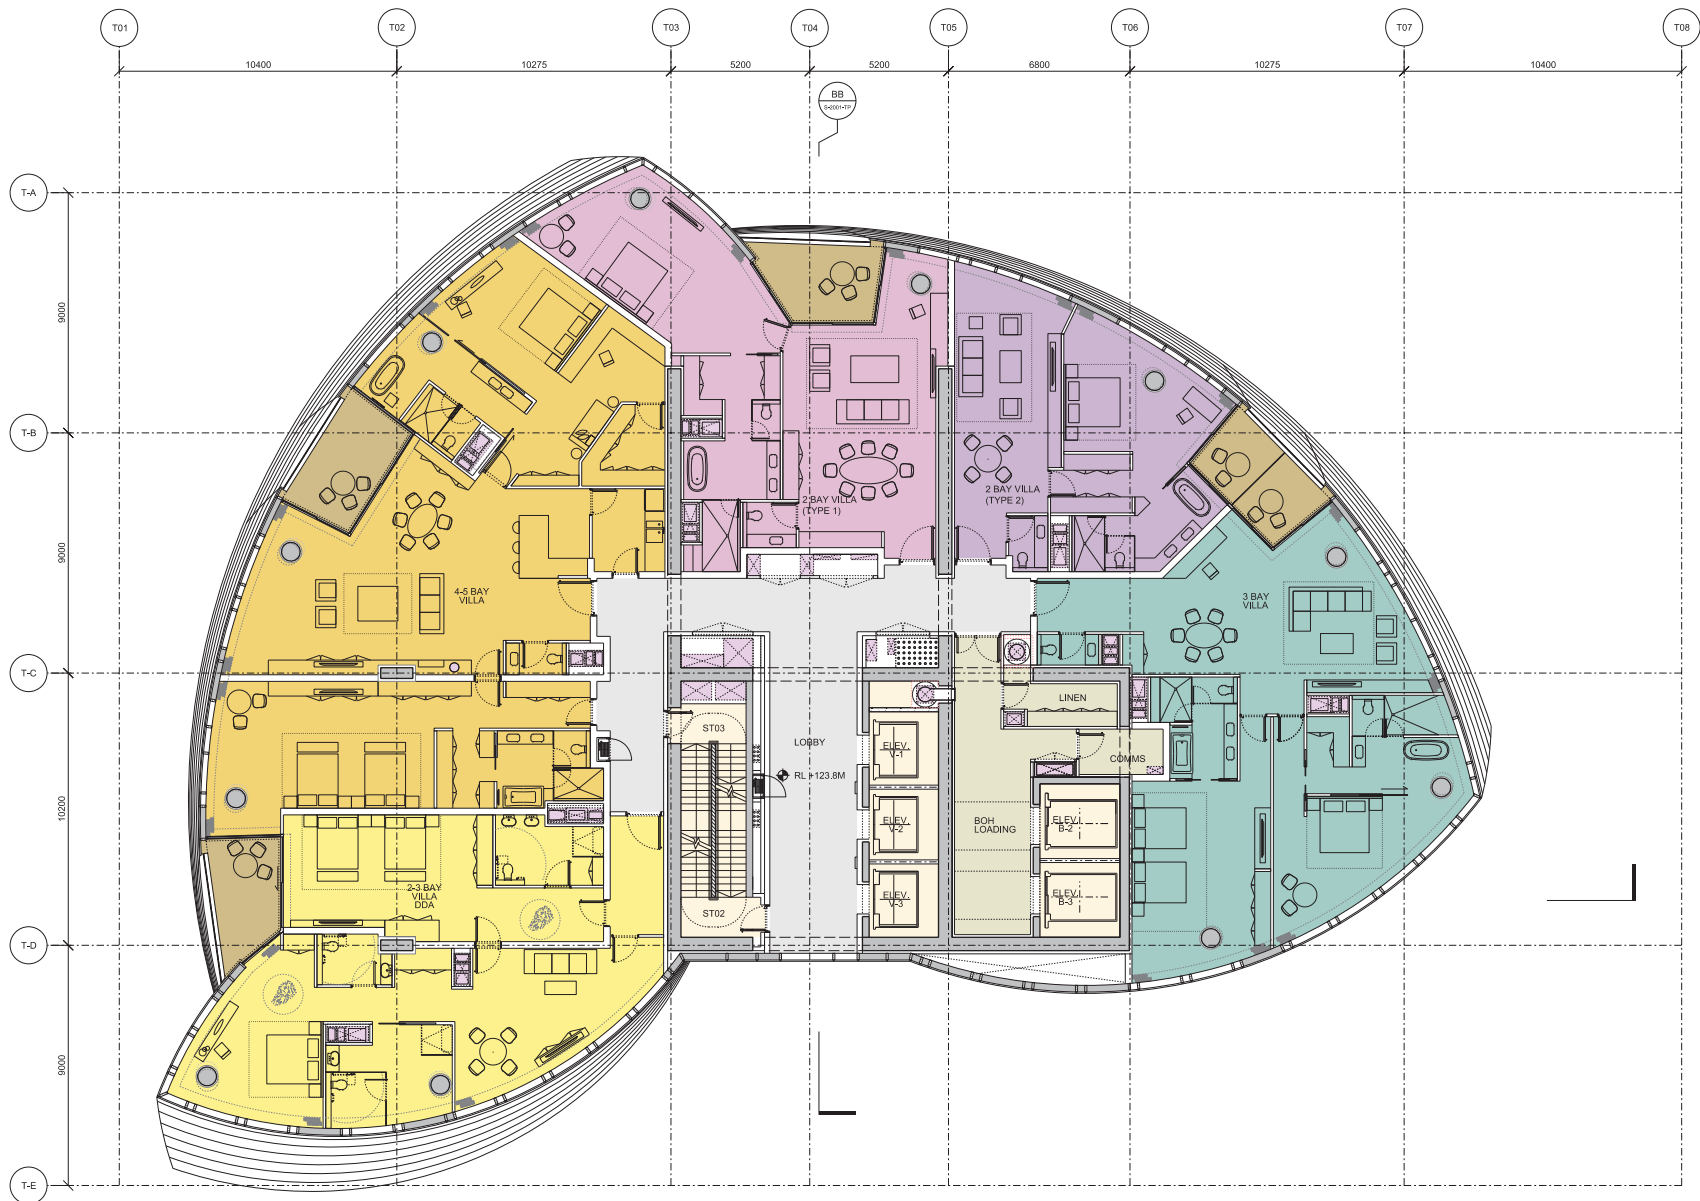

01 LEVEL 30
1:100 @ A1
Villa Floor,
2-3 Bay Villa (ODA Accessible)
4-5 Bay Villa
2 Bay Villa (Type 1)
2 Bay Villa (Type 2)
3 Bay Villa

TERRACES
PLANT
CORES
RISERS
CIRCULATION
BOH

Issue	Date	Description	By	Chkd
01	17/03/2019	Final Submission	AJ	AK

NOTES:
All plans represent cut at +1.4M above FFL.



33 Bowdoin Green Lane
London
EC1R 8BJ


CROWN

WilkinsonEyre.Architects

+44 (0) 20 7608 7500 T
+44 (0) 20 7608 7501 F
www.wilkinsoneyre.com

Project: 915.11 Crown Hotel Sydney
Title: Level 30 Plan
5 Villas Per Level (2-3 Bay Villa DDA)

Scale @A1: 1:100
Scale @A3: 1:200
Drawing and CAD File Number: 00915-P-1300-TP
Rev: 00

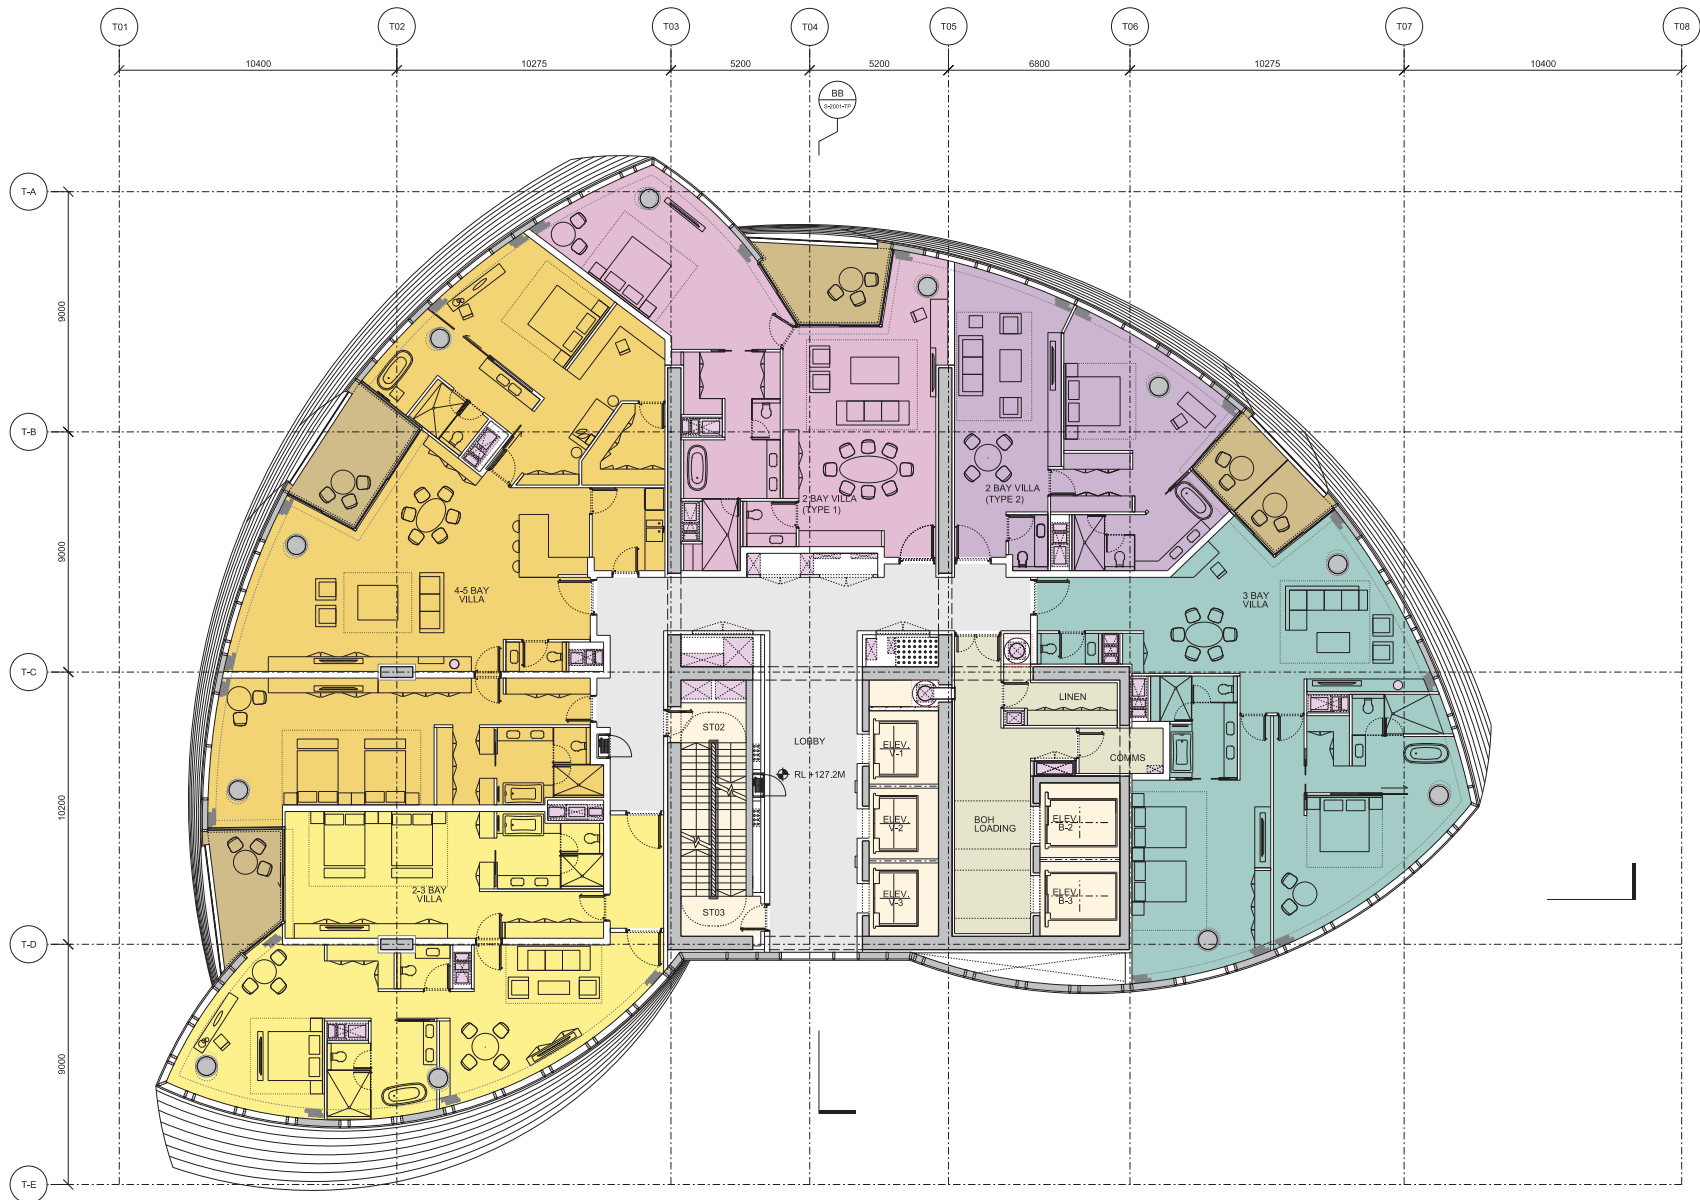

01 LEVEL 31
 1:100 @ A1
 Villa Floor
 2-3 Bay Villa
 4-5 Bay Villa
 2 Bay Villa (Type 1)
 2 Bay Villa (Type 2)
 3 Bay Villa

TERRACES
 PLANT
 CORES
 RISERS
 CIRCULATION
 BOH

Issue	Date	Description	By	Chkd
01	17/03/2019	Final Submission	AL	AK

NOTES:
 All plans represent cut at +1.4M above FFL.




33 Bowdoin Green Lane
 London
 ECT1R 8B

+44 (0) 20 7688 7800 T
 +44 (0) 20 7688 7801 F
 www.wilkinsonayre.com

WilkinsonEyre.Architects

Project: 915.11 Crown Hotel Sydney		
Title: Level 31 Plan 5 Villas Per Level		
Scale @A1: 1:100	Drawing and CAD File Number: 00915_P-1310_TP	Rev: 00

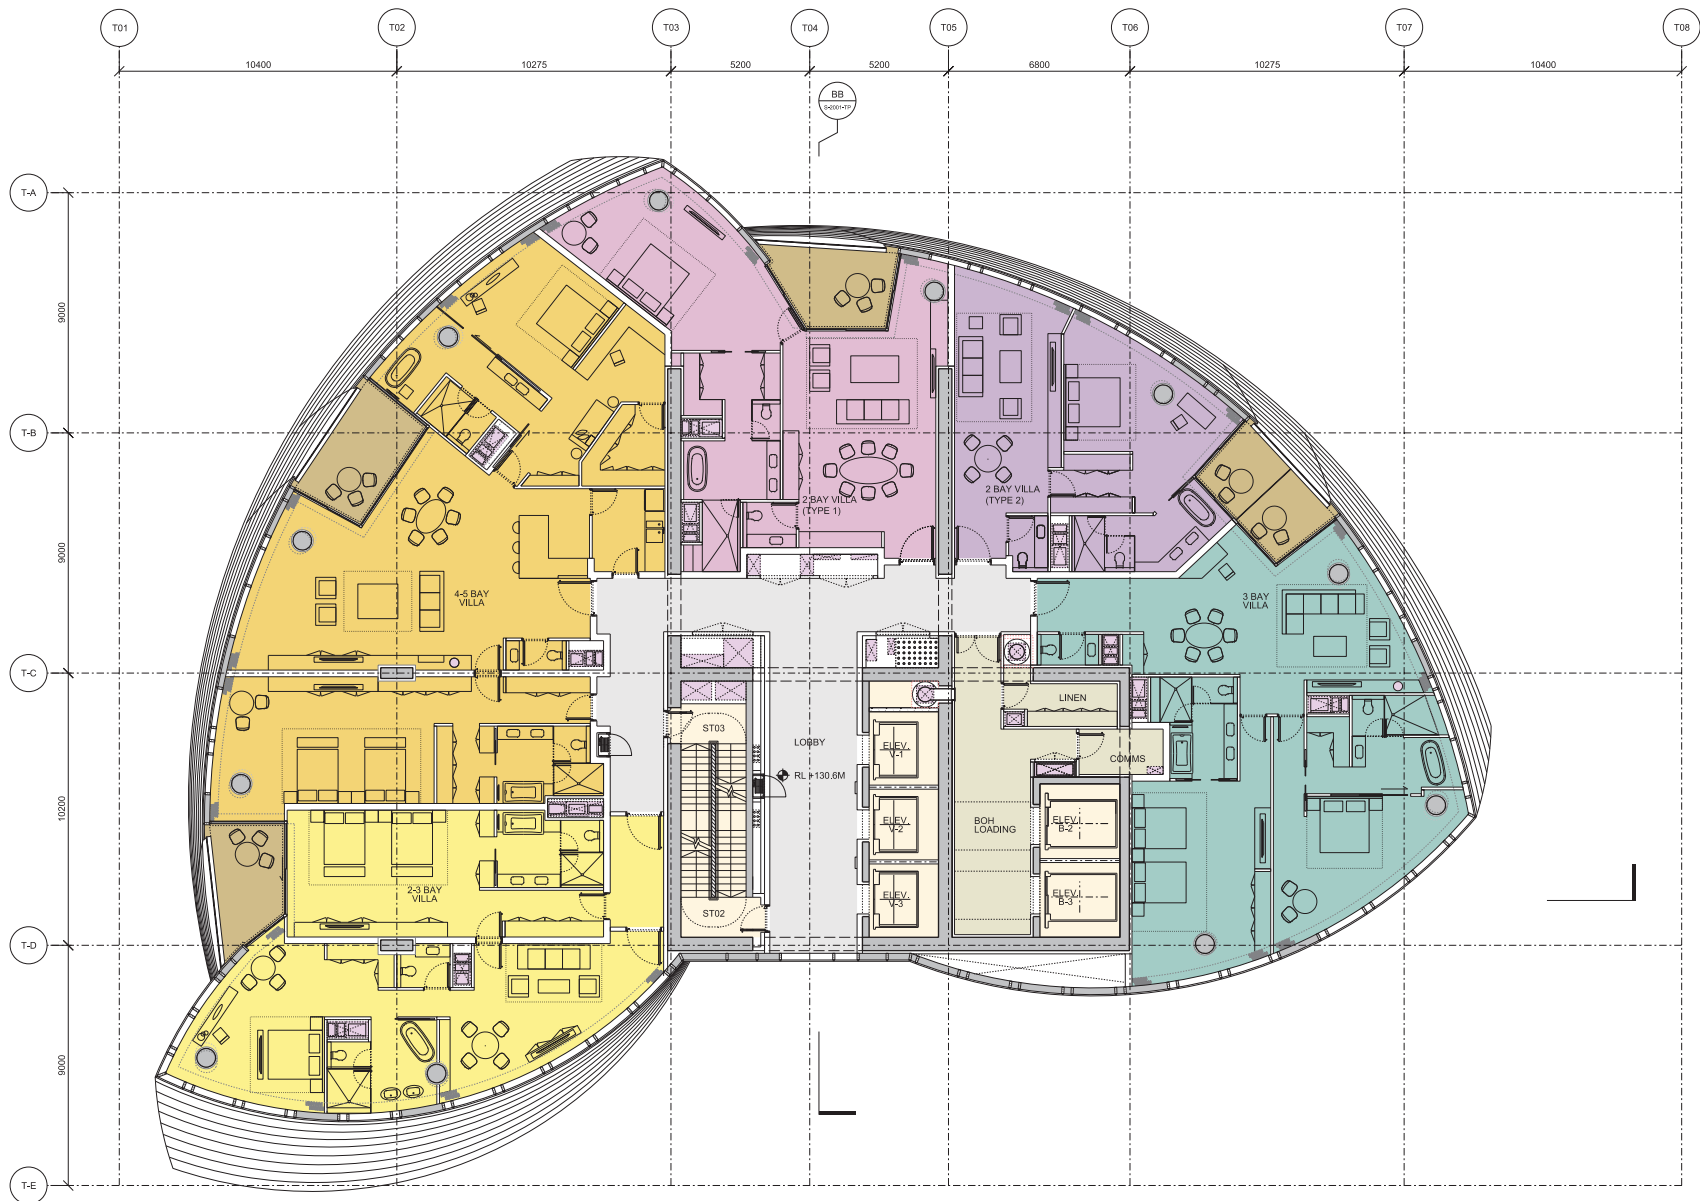

01 LEVEL 32

1:100 @ A1
Villa Floor
2-3 Bay Villa
4-5 Bay Villa
2 Bay Villa (Type 1)
2 Bay Villa (Type 2)
3 Bay Villa

TERRACES
PLANT
CORES
RISERS
CIRCULATION
BOH

Issue	Date	Description	By	Chkd
01	17/03/2019	Final Revision	AL	AK

NOTES:
All plans represent cut at +1.4M above FFL.



33 Bowling Green Lane
London
EC1R 8B


+44 (0) 20 7688 7800 T
+44 (0) 20 7688 7801 F
www.wilkinsonayre.com

WilkinsonEyre.Architects

Project: 915.11 Crown Hotel Sydney

Title: Level 32 Plan
5 Villas Per Level

Scale @A1: 1:100
Scale @A3: 1:200
Drawing and CAD File Number: 00915-P-1320-TP
Rev: 00

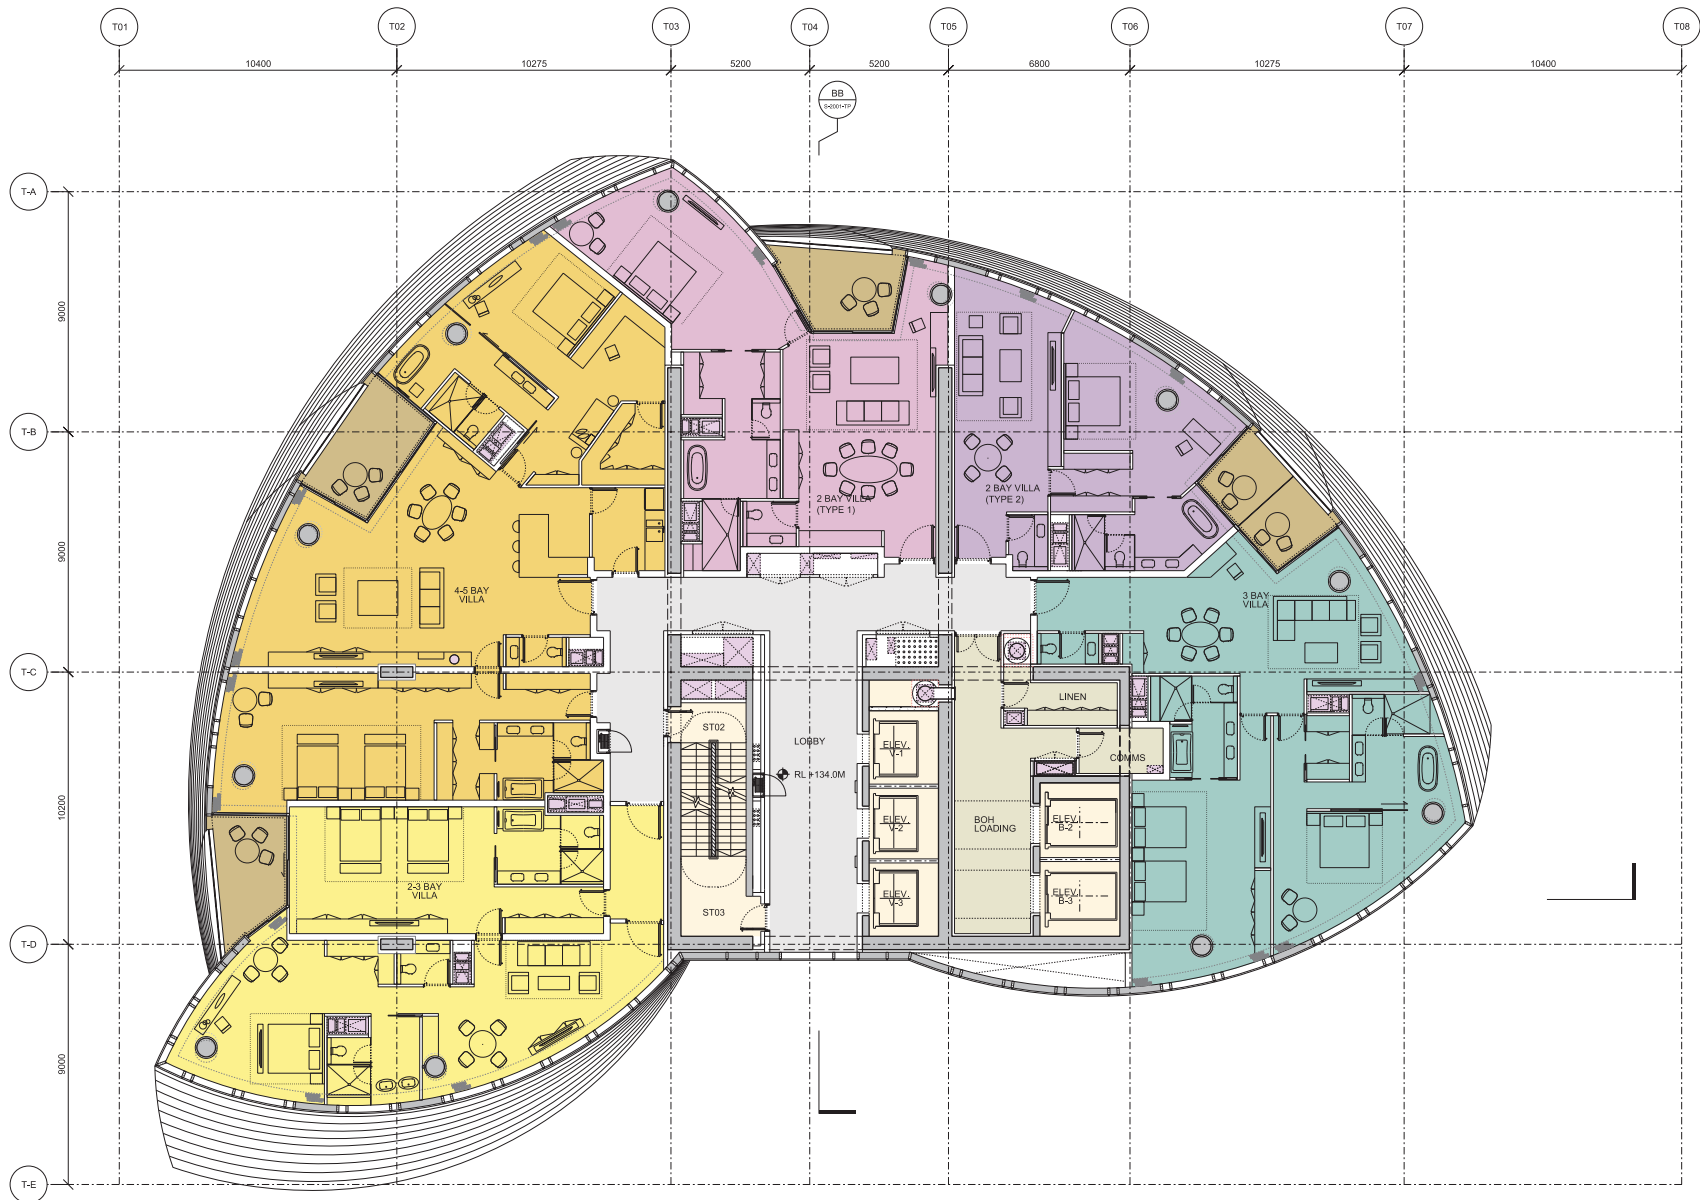

01 LEVEL 33
 1:100 @ A1
 Minimum Villa Floor;
 2-3 Bay Villa
 4-5 Bay Villa
 2 Bay Villa (Type 1)
 2 Bay Villa (Type 2)
 3 Bay Villa

TERRACES
 PLANT
 CORES
 RISERS
 CIRCULATION
 BOH


Issue	Date	Description	By	Chkd
01	17/03/2019	Final Submission	AL	AK

NOTES:
 All plans represent cut at +1.4M above FFL.



33 Bowring Green Lane
 London
 ECR 8B
 +44 (0) 20 7688 7800 T
 +44 (0) 20 7688 7801 F
 www.wilkinsonayre.com

Project:	915.11 Crown Hotel Sydney
Title:	Level 33 Plan 5 Villas per Level - Min
Scale @A1:	1:100
Scale @A3:	1:200
Drawing and CAD File Number:	00915-P-1330-TP
Rev:	00

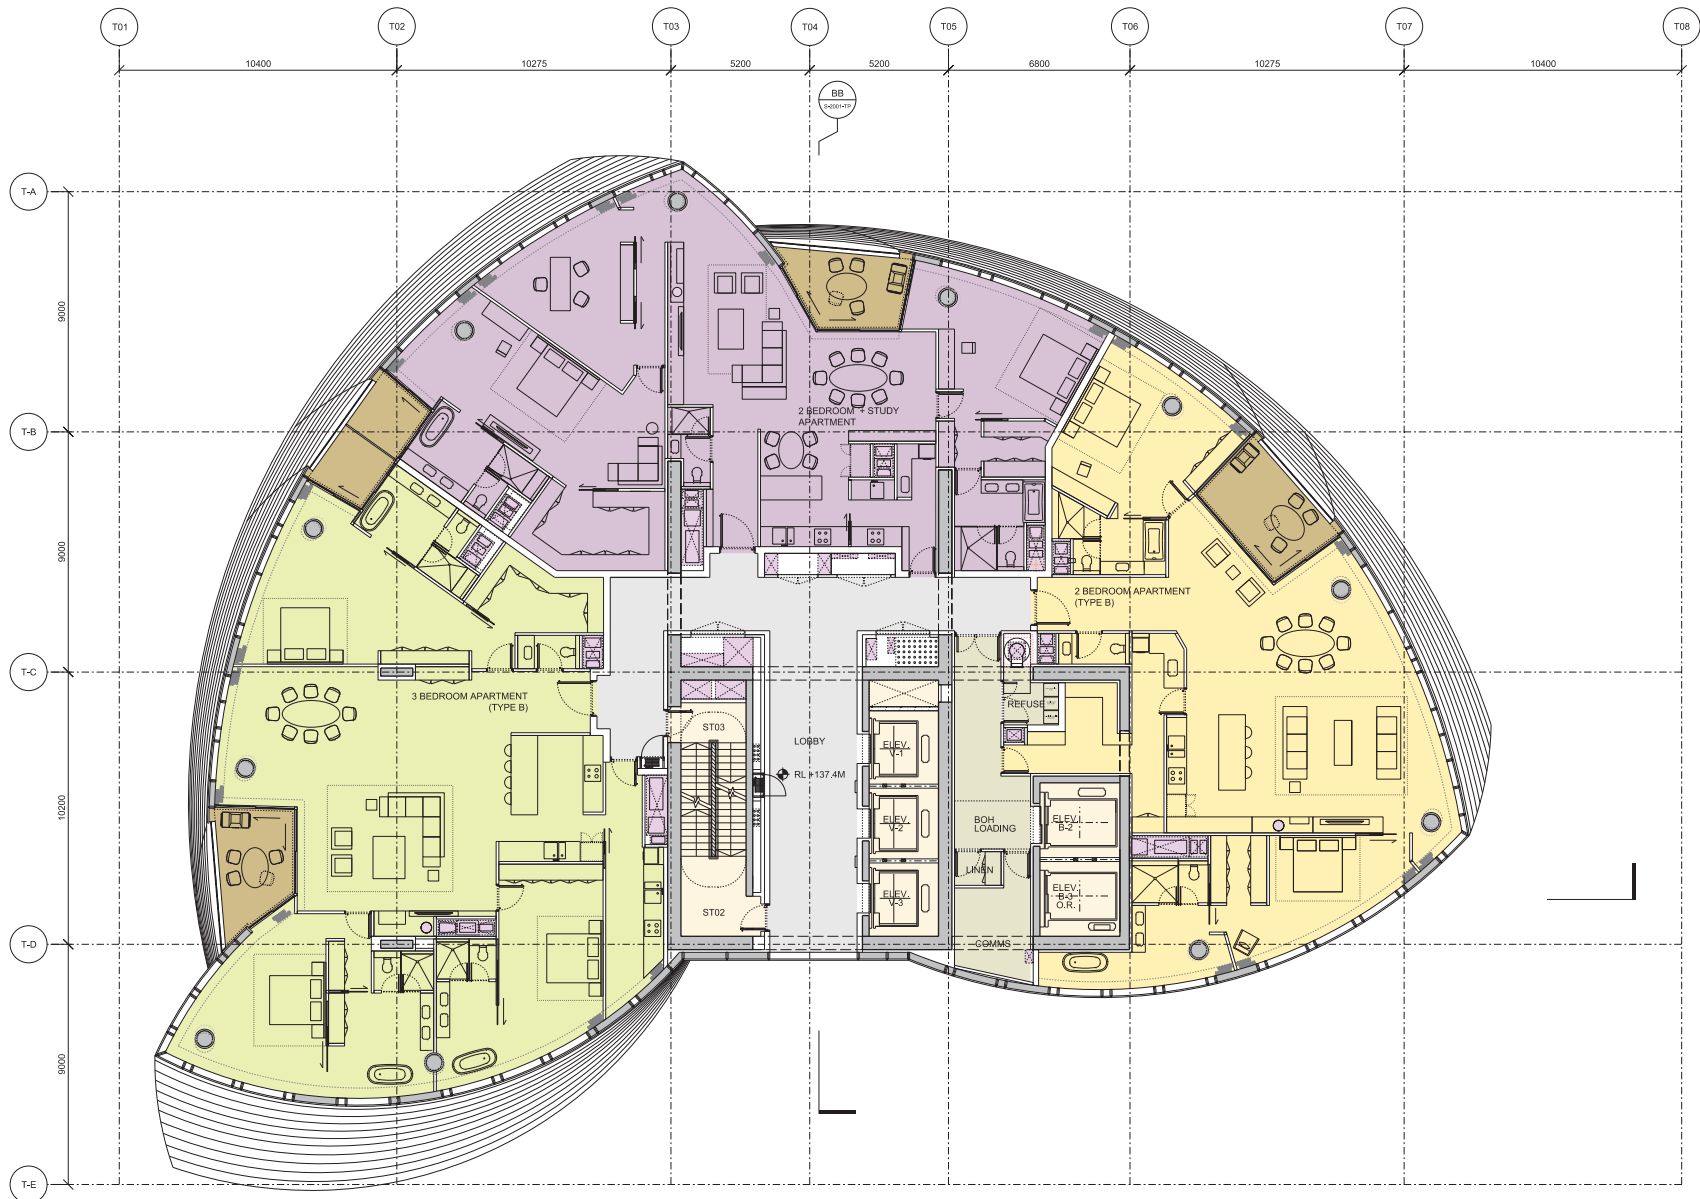

01

LEVEL 34

1:100 @ A1
Maximum 3 Apartment Floor;
3 Bedroom Apartment (Type B)
2 Bedroom + Study Apartment
2 Bedroom Apartment (Type B)

NOTES:

All plans represent cut at +1.4M above FFL.



33 Bowdoin Green Lane
London
EC1R 8BJ

+44 (0) 20 7608 7500 T
+44 (0) 20 7608 7501 F
www.wilkinsoneyre.com

WilkinsonEyre.Architects

Project: 915,11 Crown Hotel Sydney


Title: Level 34 Plan
3 Apartments Per Level (Type 1) - Max

Scale @A1: 1:100
Scale @A3: 1:200

Drawing and CAD File Number:
00915-P-1340-TP

Rev: 00

- TERRACES
- PLANT
- CORES
- RISERS
- CIRCULATION
- BOH

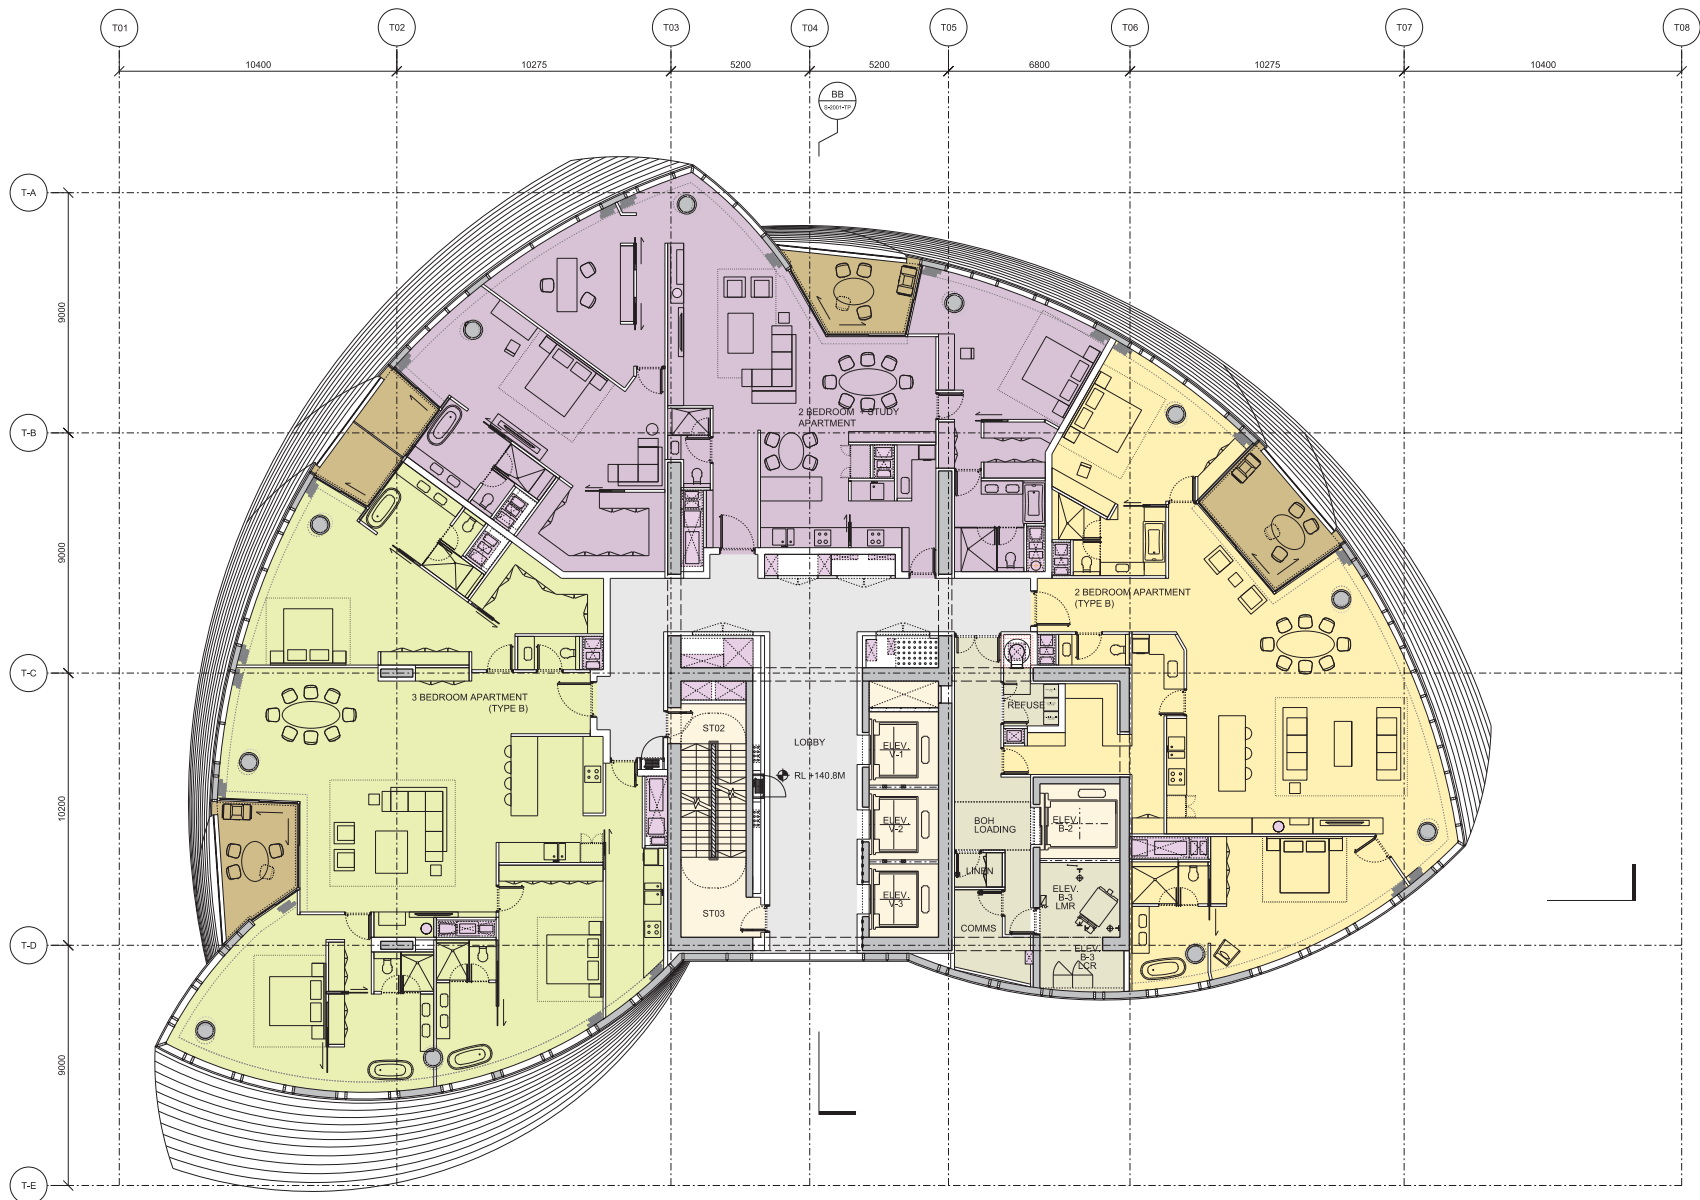

01 LEVEL 35
 1:100 @ A1
 3 Apartment Floor;
 3 Bedroom Apartment (Type B)
 2 Bedroom + Study Apartment
 2 Bedroom Apartment (Type B)

TERRACES
 PLANT
 CORES
 RISERS
 CIRCULATION
 BOH

Issue	Date	Description	By	Chkd
01	17/03/2019	Final Submission	DC	AK

NOTES:
 All plans represent cut at +1.4M above FFL.




33 Bowdoin Green Lane
 London
 EC1R 0BJ

+44 (0) 20 7608 7500 T
 +44 (0) 20 7608 7501 F
 www.wilkinsonayre.com

WilkinsonEyre.Architects

Project:	915.11 Crown Hotel Sydney
Title:	Level 35 Plan 3 Apartments Per Level (Type 1)
Scale @A1:	1:100
Scale @A3:	1:200
Drawing and CAD File Number:	00915-P-1350-TP
Rev:	00

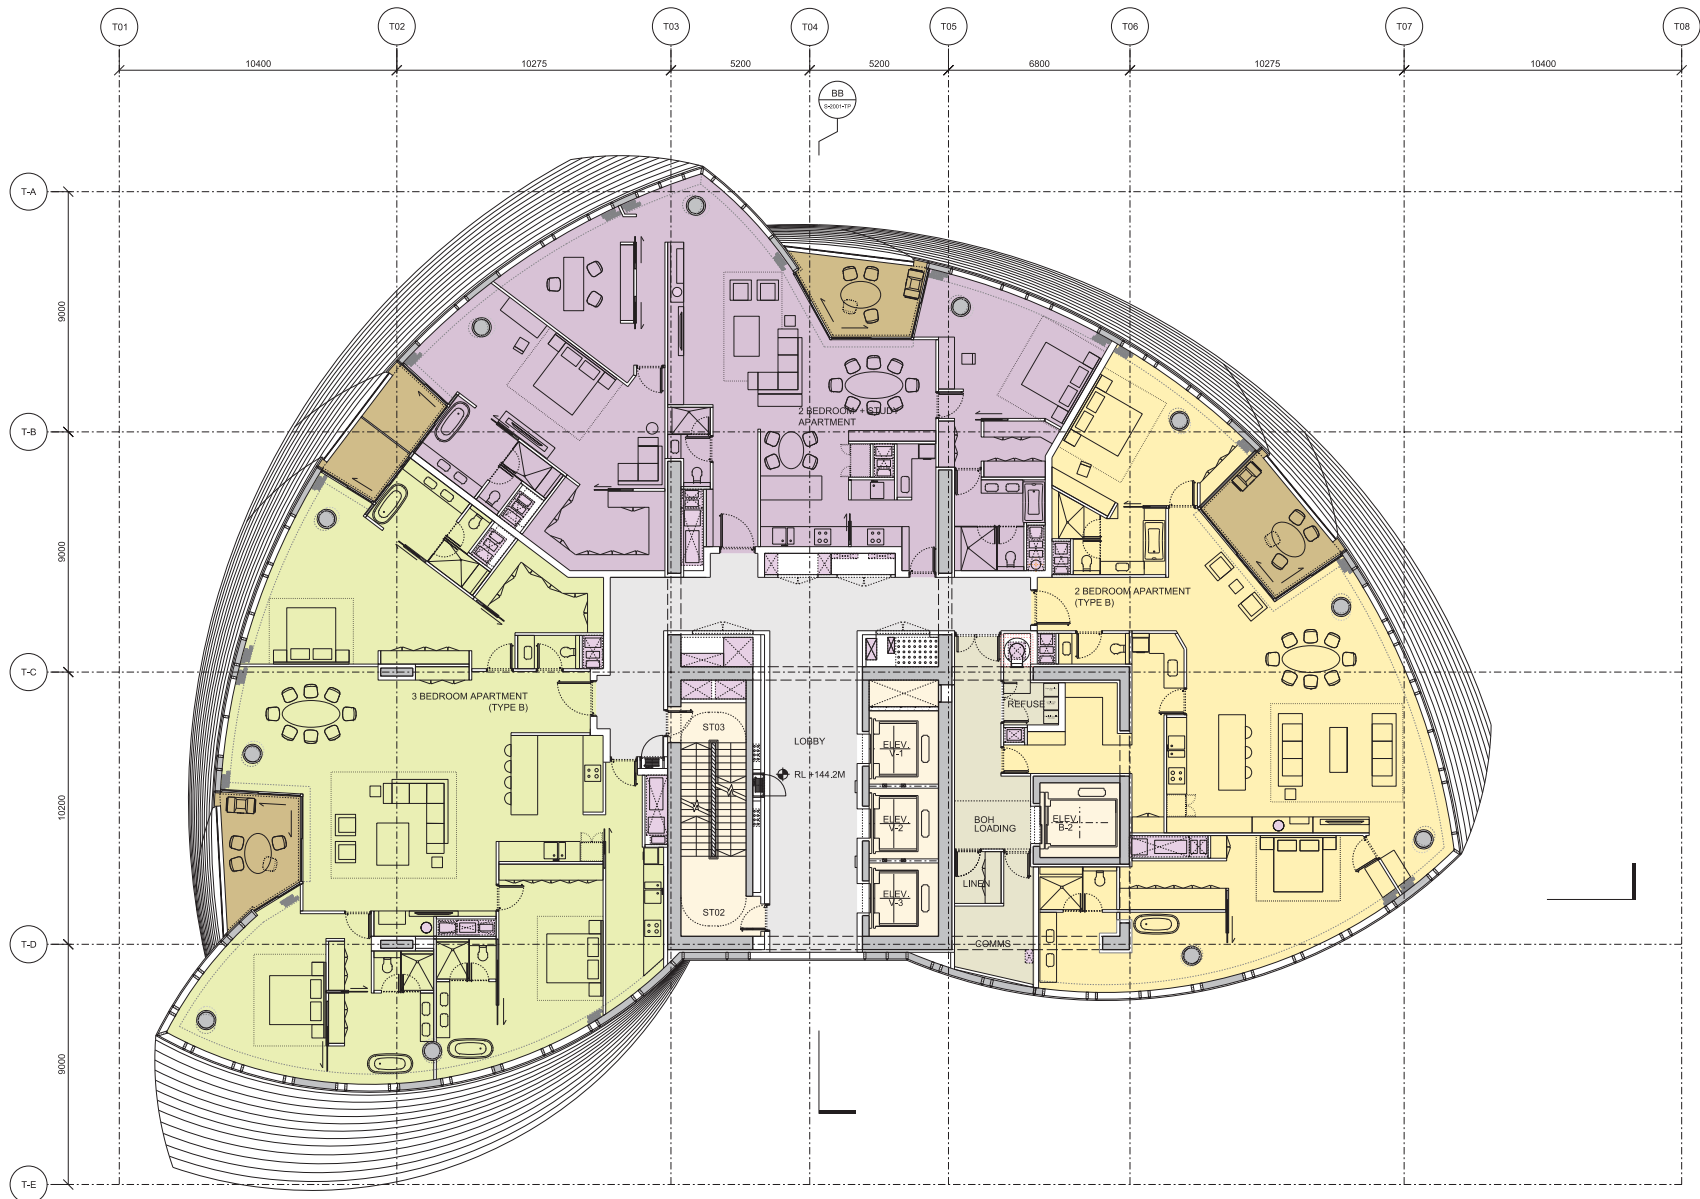

01 LEVEL 36
 1:100 @ A1
 3 Apartment Floor;
 3 Bedroom Apartment (Type B)
 2 Bedroom + Study Apartment
 2 Bedroom Apartment (Type B)

TERRACES
 PLANT
 CORES
 RISERS
 CIRCULATION
 BOH

Issue	Date	Description	By	Chkd
01	17/03/2019	Final Submission	DC	AK

NOTES:
 All plans represent cut at +1.4M above FFL.




33 Bowdoin Green Lane
 London
 ECR 8B

+44 (0) 20 7688 7500 T
 +44 (0) 20 7688 7501 F
 www.wilkinsonayre.com

WilkinsonEyre.Architects

Project: 915,11 Crown Hotel Sydney	Rev: 00
Title: Level 36 Plan 3 Apartments Per Level (Type 1)	
Scale @A1: 1:100 Scale @A3: 1:200	Drawing and CAD File Number: 00915-P-1360-TP

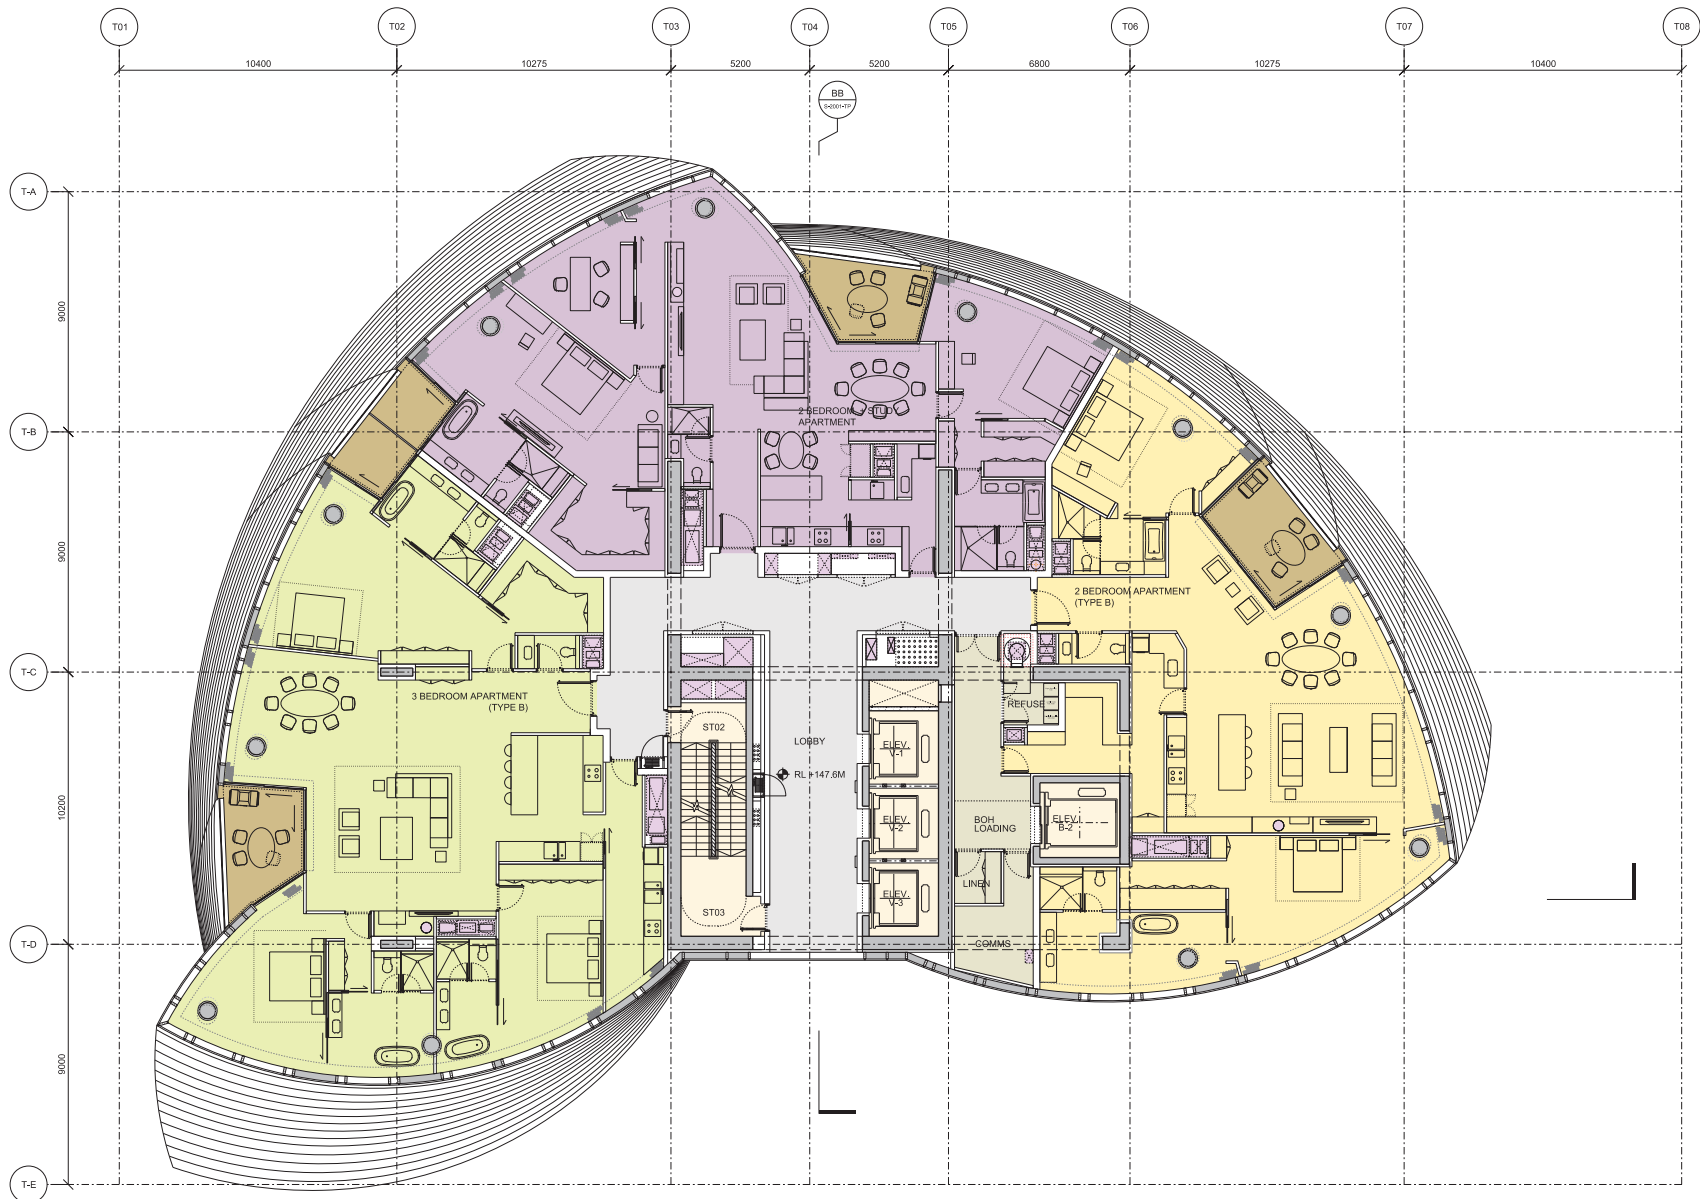

01 LEVEL 37
 1:100 @ A1
 Minimum 3 Apartment Floor,
 3 Bedroom Apartment (Type B)
 2 Bedroom + Study Apartment
 2 Bedroom Apartment (Type B)

TERRACES
 PLANT
 CORES
 RISERS
 CIRCULATION
 BOH

Issue	Date	Description	By	Chkd
01	17/03/2019	Final Submission	DC	AK

NOTES:
 All plans represent cut at +1.4M above FFL




33 Bowling Green Lane
 London
 EC1R 0BJ

+44 (0) 20 7688 7500 T
 +44 (0) 20 7688 7501 F
 www.wilkinsonayre.com

WilkinsonEyre.Architects

Project:	915,11 Crown Hotel Sydney
Title:	Level 37 Plan 3 Apartments Per Level (Type 1) - Min
Scale @A1:	1:100
Scale @A3:	1:200
Drawing and CAD File Number:	00915-P-1370-TP
Rev:	00

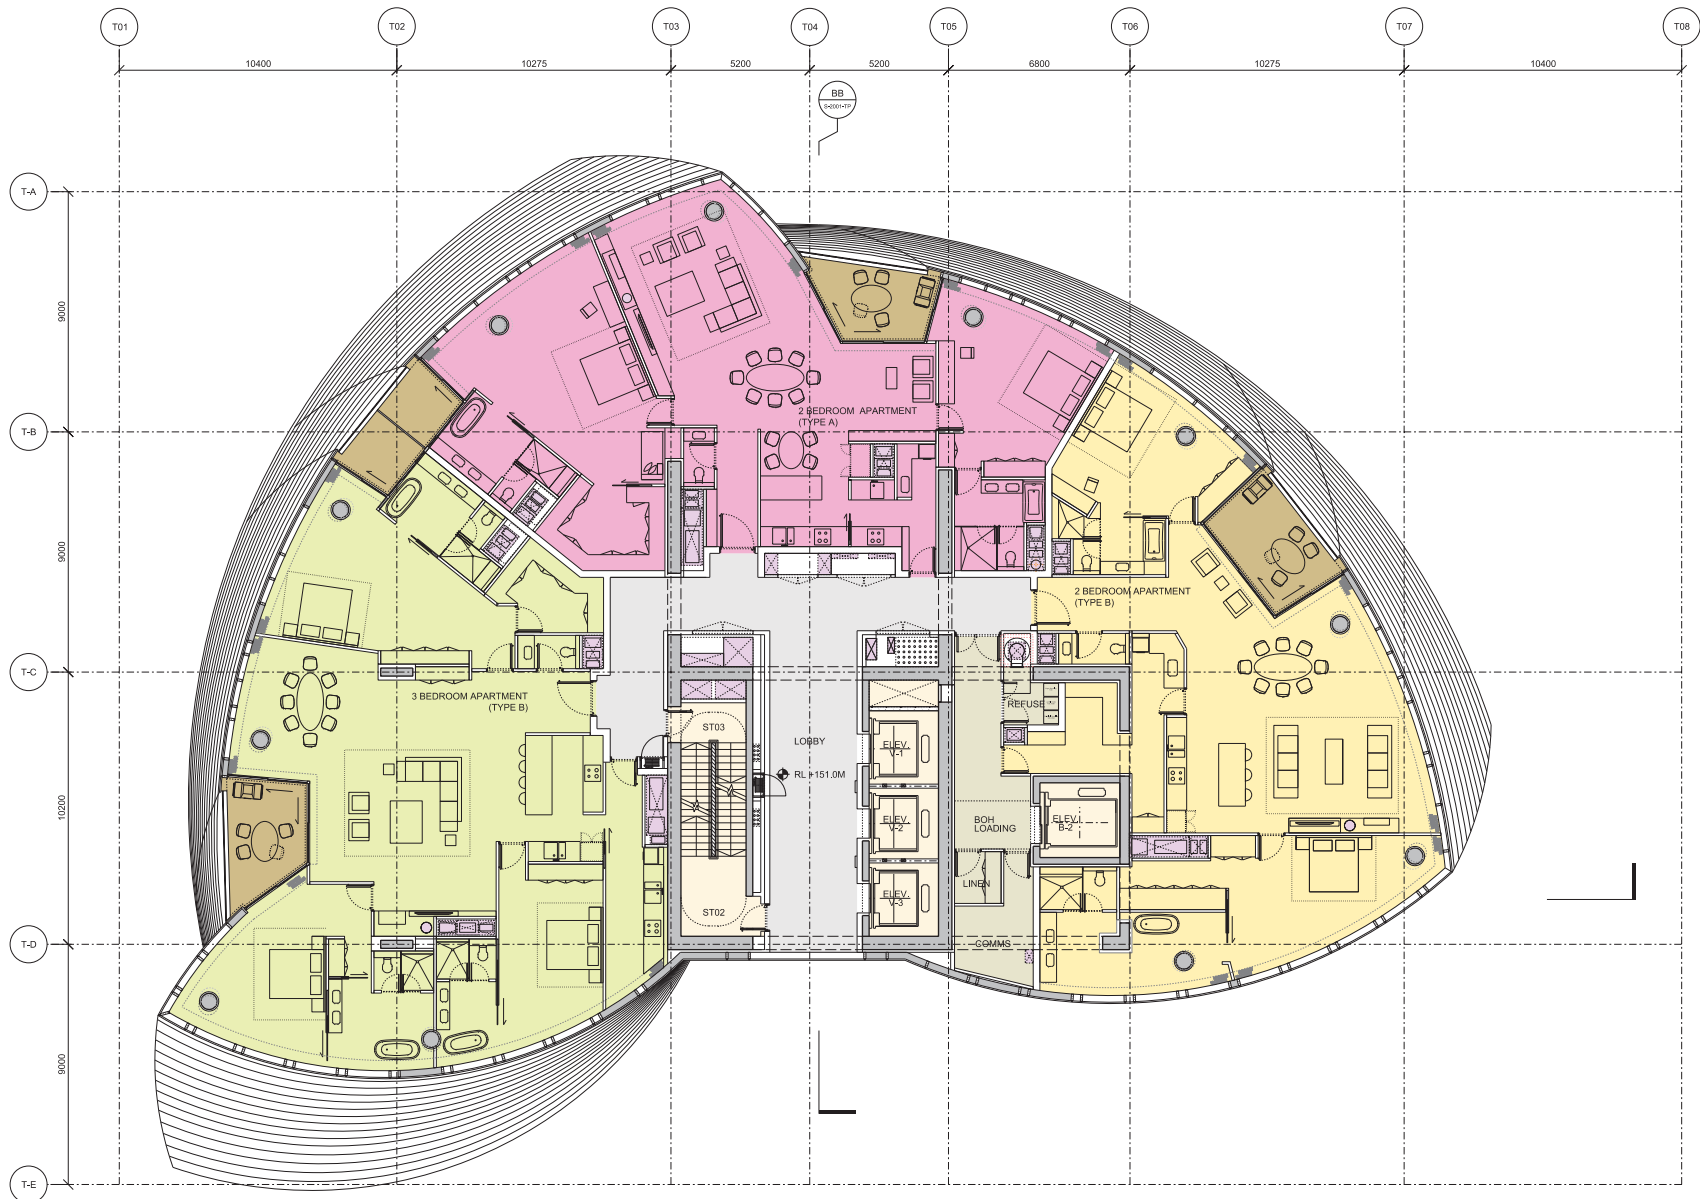

01 LEVEL 38
 1:100 @ A1
 Maximum 3 Apartment Floor;
 3 Bedroom Apartment (Type B)
 2 Bedroom Apartment (Type A)
 2 Bedroom Apartment (Type B)

TERRACES
 PLANT
 CORES
 RISERS
 CIRCULATION
 BOH

Issue	Date	Description	By	Chkd
01	17/03/2019	Final Submission	DC	AK

NOTES:
 All plans represent cut at +1.4M above FFL




33 Bowling Green Lane
 London
 EC1R 0BJ

+44 (0) 20 7608 7500 T
 +44 (0) 20 7608 7501 F
 www.wilkinsonayre.com

WilkinsonEyre.Architects

Project:	915,11 Crown Hotel Sydney
Title:	Level 38 Plan 3 Apartments Per Level (Type 2) - Max
Scale @A1:	1:100
Scale @A3:	1:200
Drawing and CAD File Number:	00915-P-1380-TP
Rev:	00

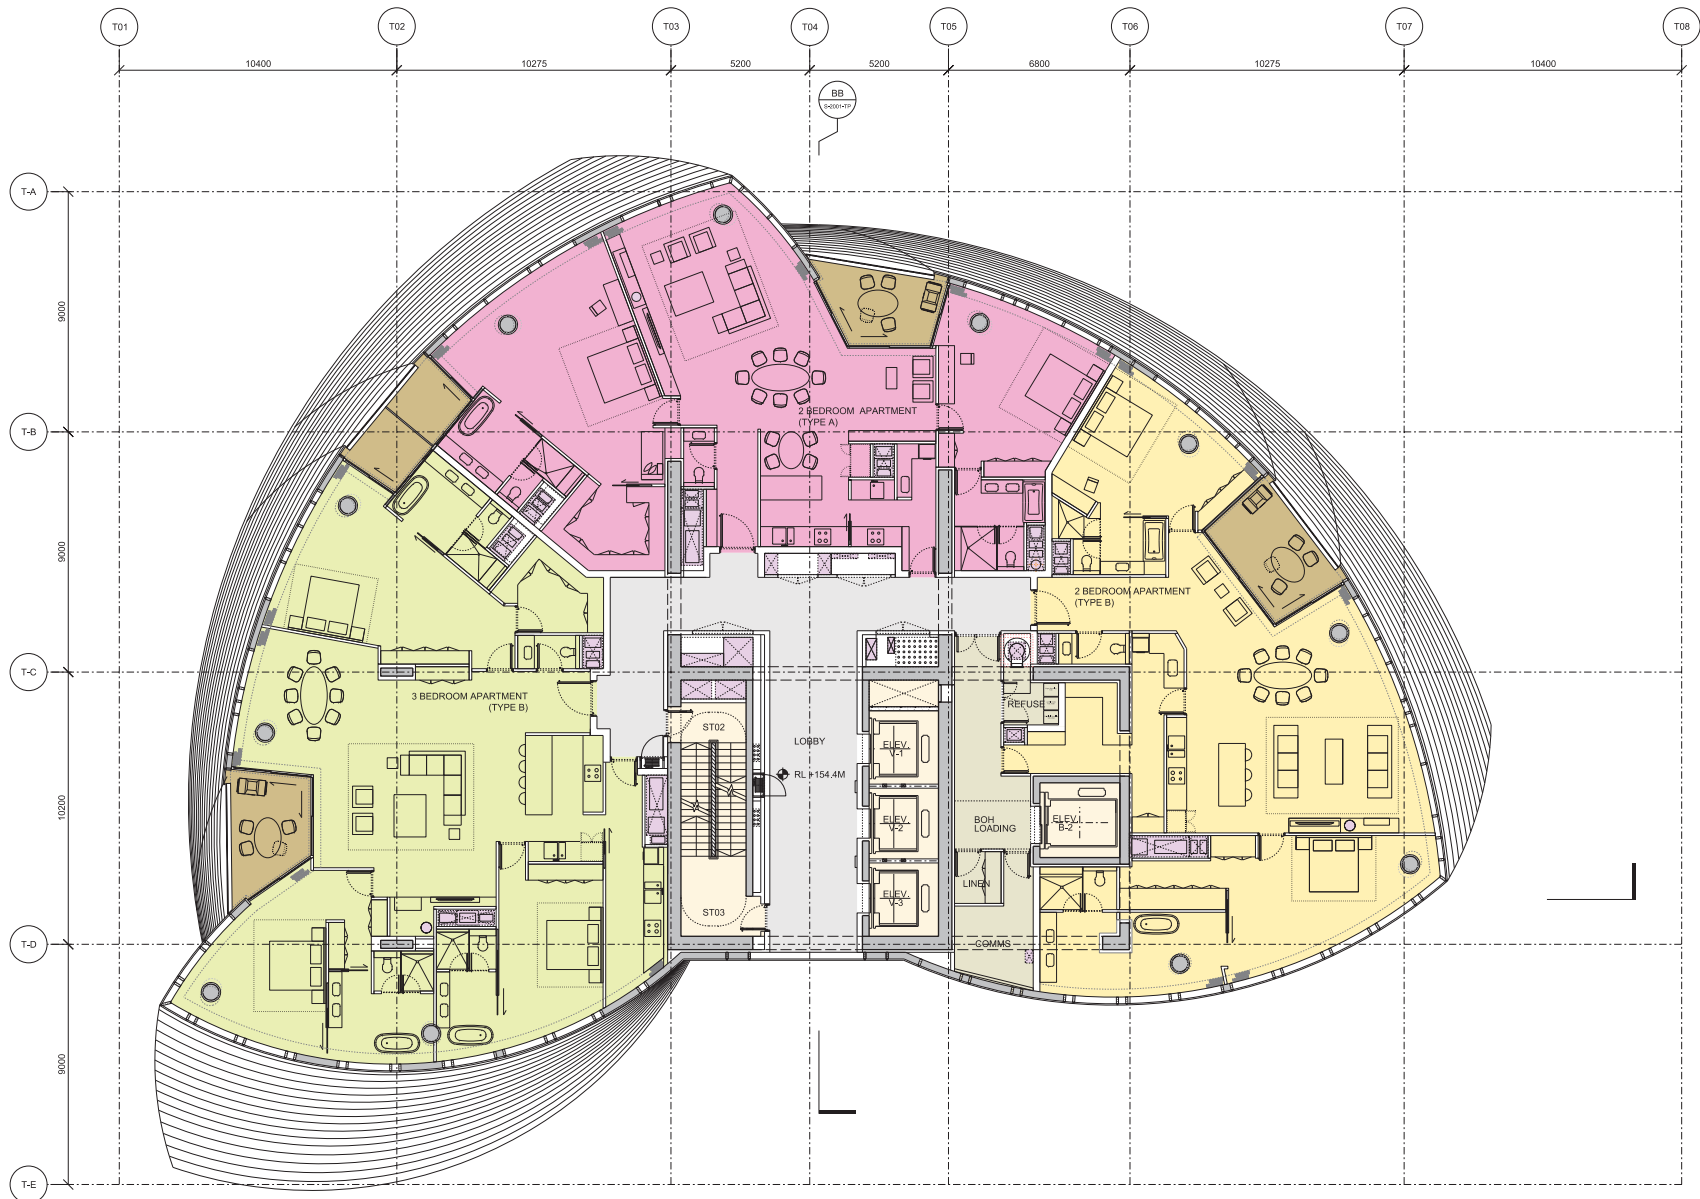

01 LEVEL 39
 1:100 @ A1
 3 Apartment Floor;
 3 Bedroom Apartment (Type B)
 2 Bedroom Apartment (Type A)
 2 Bedroom Apartment (Type B)

TERRACES
 PLANT
 CORES
 RISERS
 CIRCULATION
 BOH


Issue	Date	Description	By	Chkd
01	17/03/2019	Final Submission	DC	AK

NOTES:
 All plans represent cut at +1.4M above PFL.



33 Bowling Green Lane
 London
 EC1R 8BJ
 +44 (0) 20 7688 7900 T
 +44 (0) 20 7688 7501 F
 www.wilkinsonayre.com

Project:	915.11 Crown Hotel Sydney
Title:	Level 39 Plan 3 Apartments Per Level
Scale @A1:	1:100
Scale @A3:	1:200
Drawing and CAD File Number:	00915-P-1390-TP
Rev:	00

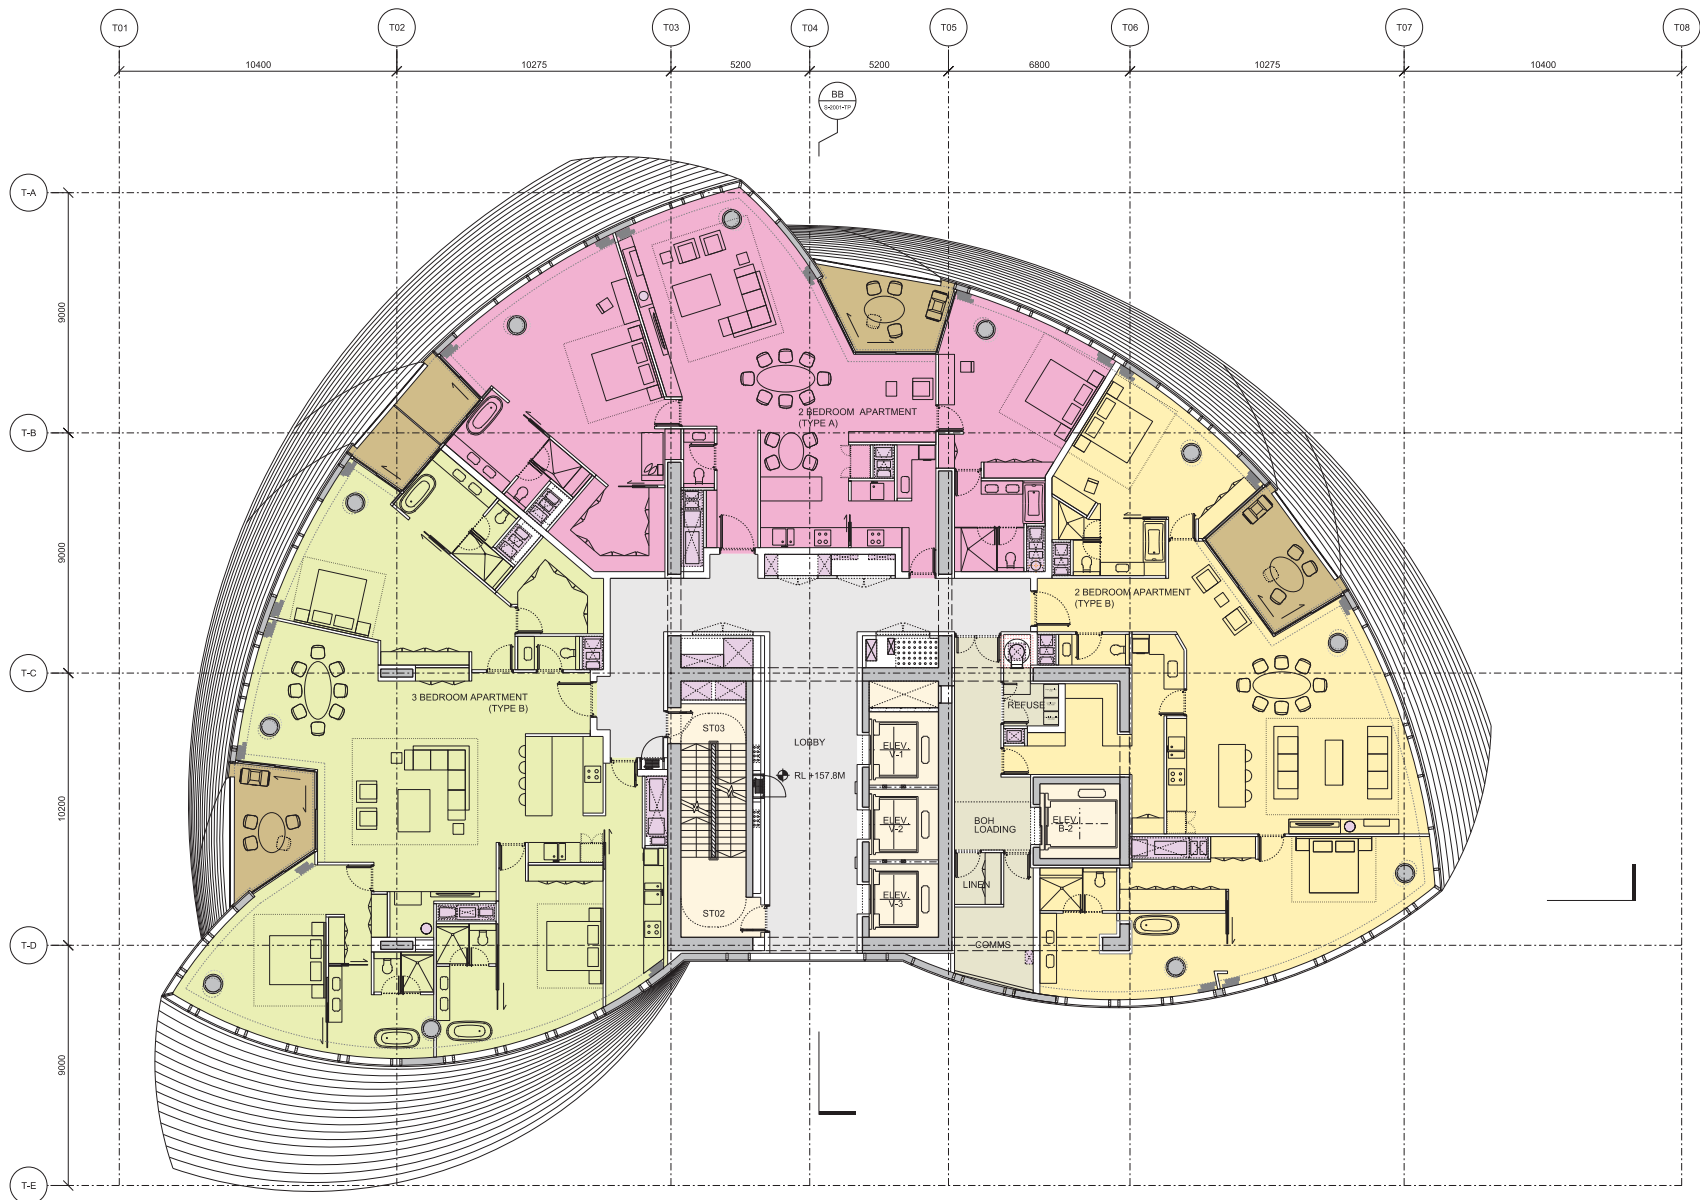

01 LEVEL 40
 1:100 @ A1
 3 Apartment Floor;
 3 Bedroom Apartment (Type B)
 2 Bedroom Apartment (Type A)
 2 Bedroom Apartment (Type B)

TERRACES
 PLANT
 CORES
 RISERS
 CIRCULATION
 BOH

Issue	Date	Description	By	Chkd
01	17/03/2019	Final Submission	DC	AK

NOTES:
 All plans represent cut at +1.4M above FFL.




33 Bowdoin Green Lane
 London
 EC1R 8BJ

+44 (0) 20 7688 7900 T
 +44 (0) 20 7688 7901 F
 www.wilkinsonayre.com

WilkinsonEyre.Architects

Project:	915,11 Crown Hotel Sydney
Title:	Level 40 Plan 3 Apartments Per Level
Scale @A1:	1:100
Scale @A3:	1:200
Drawing and CAD File Number:	00915-P-1400-TP
Rev:	00

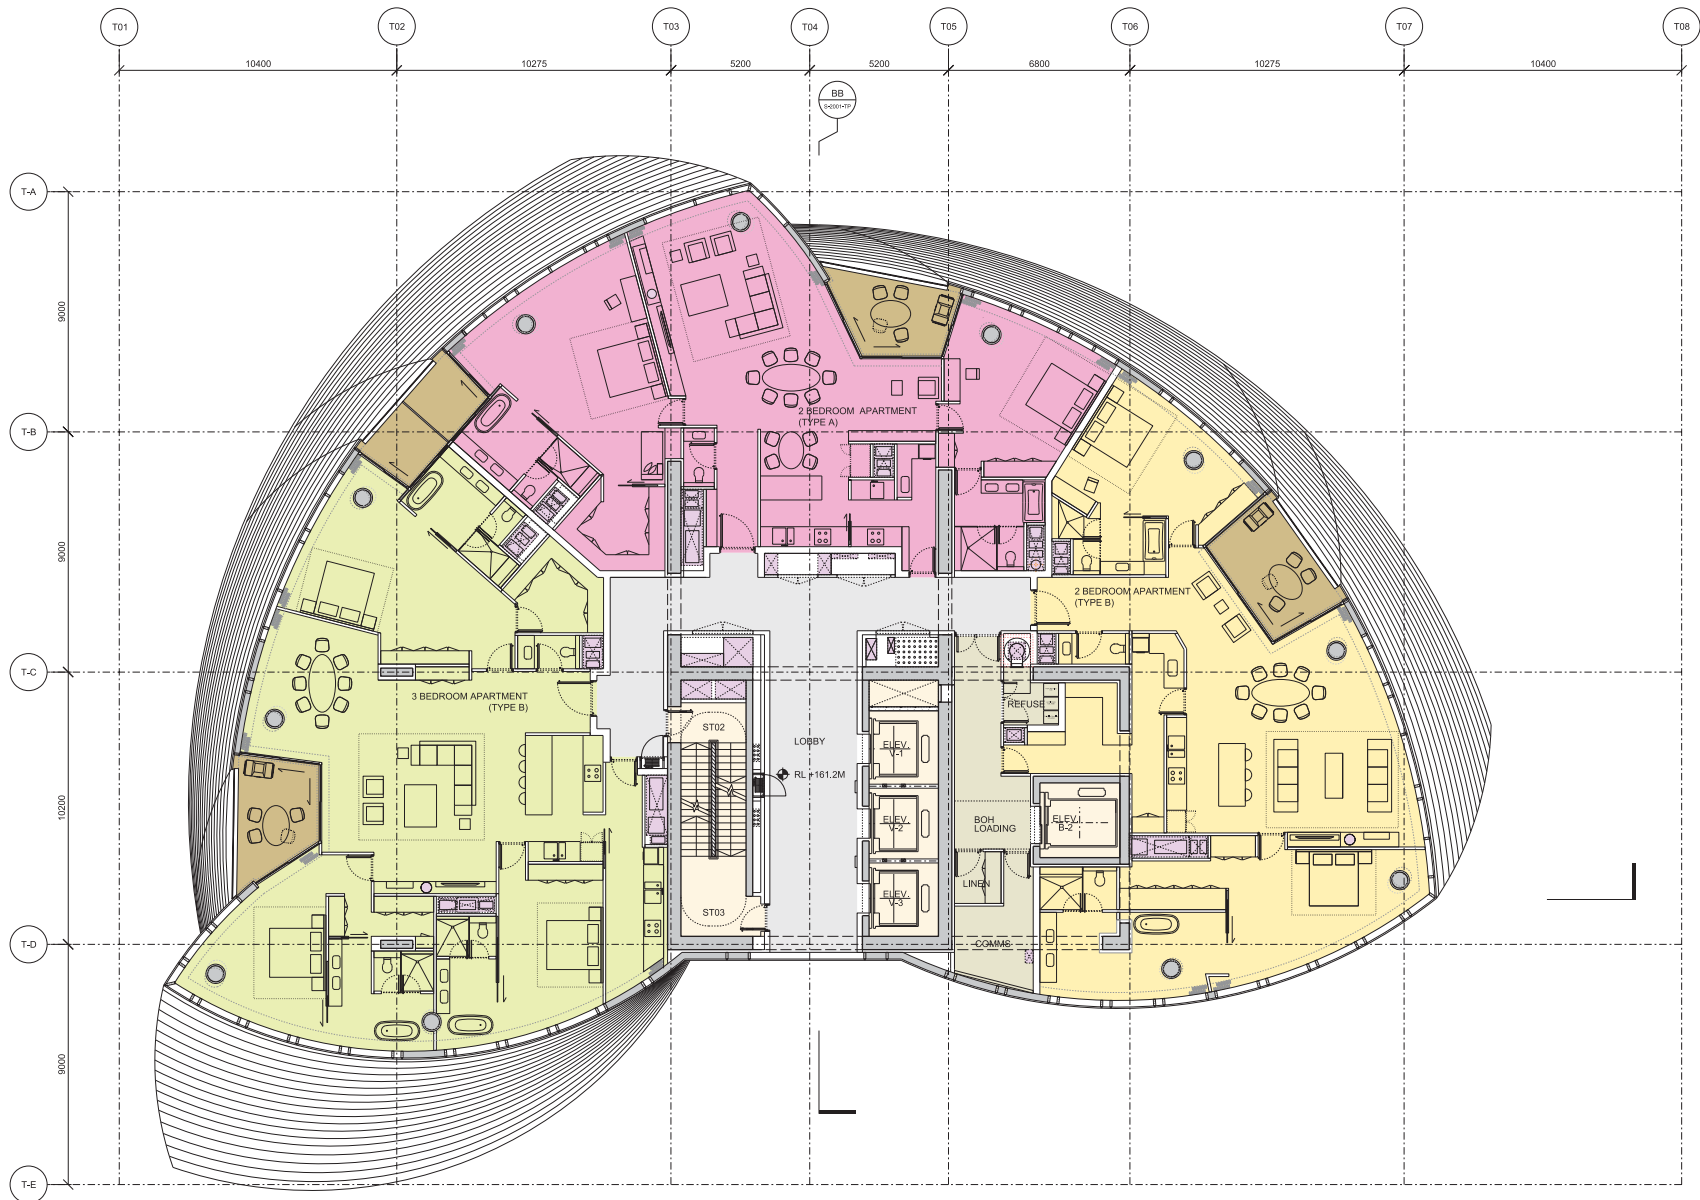

01 LEVEL 41
 1:100 @ A1
 3 Apartment Floor:
 3 Bedroom Apartment (Type B)
 2 Bedroom Apartment (Type A)
 2 Bedroom Apartment (Type B)

TERRACES
 PLANT
 CORES
 RISERS
 CIRCULATION
 BOH

Issue	Date	Description	By	Chkd
01	17/03/2019	Final Submission	DC	AK

NOTES:
 All plans represent cut at +1.4M above FFL.



33 Bowling Green Lane
 London
 EC1R 0BJ


+44 (0) 20 7608 7800 T
 +44 (0) 20 7608 7801 F
 www.wilkinsonayre.com

WilkinsonEyre.Architects

Project: 915,11 Crown Hotel Sydney

Title: Level 41 Plan
 3 Apartments Per Level

Scale @A1: 1:100
 Scale @A3: 1:200
 Drawing and CAD File Number: 00915-P-1410-TP
 Rev: 00

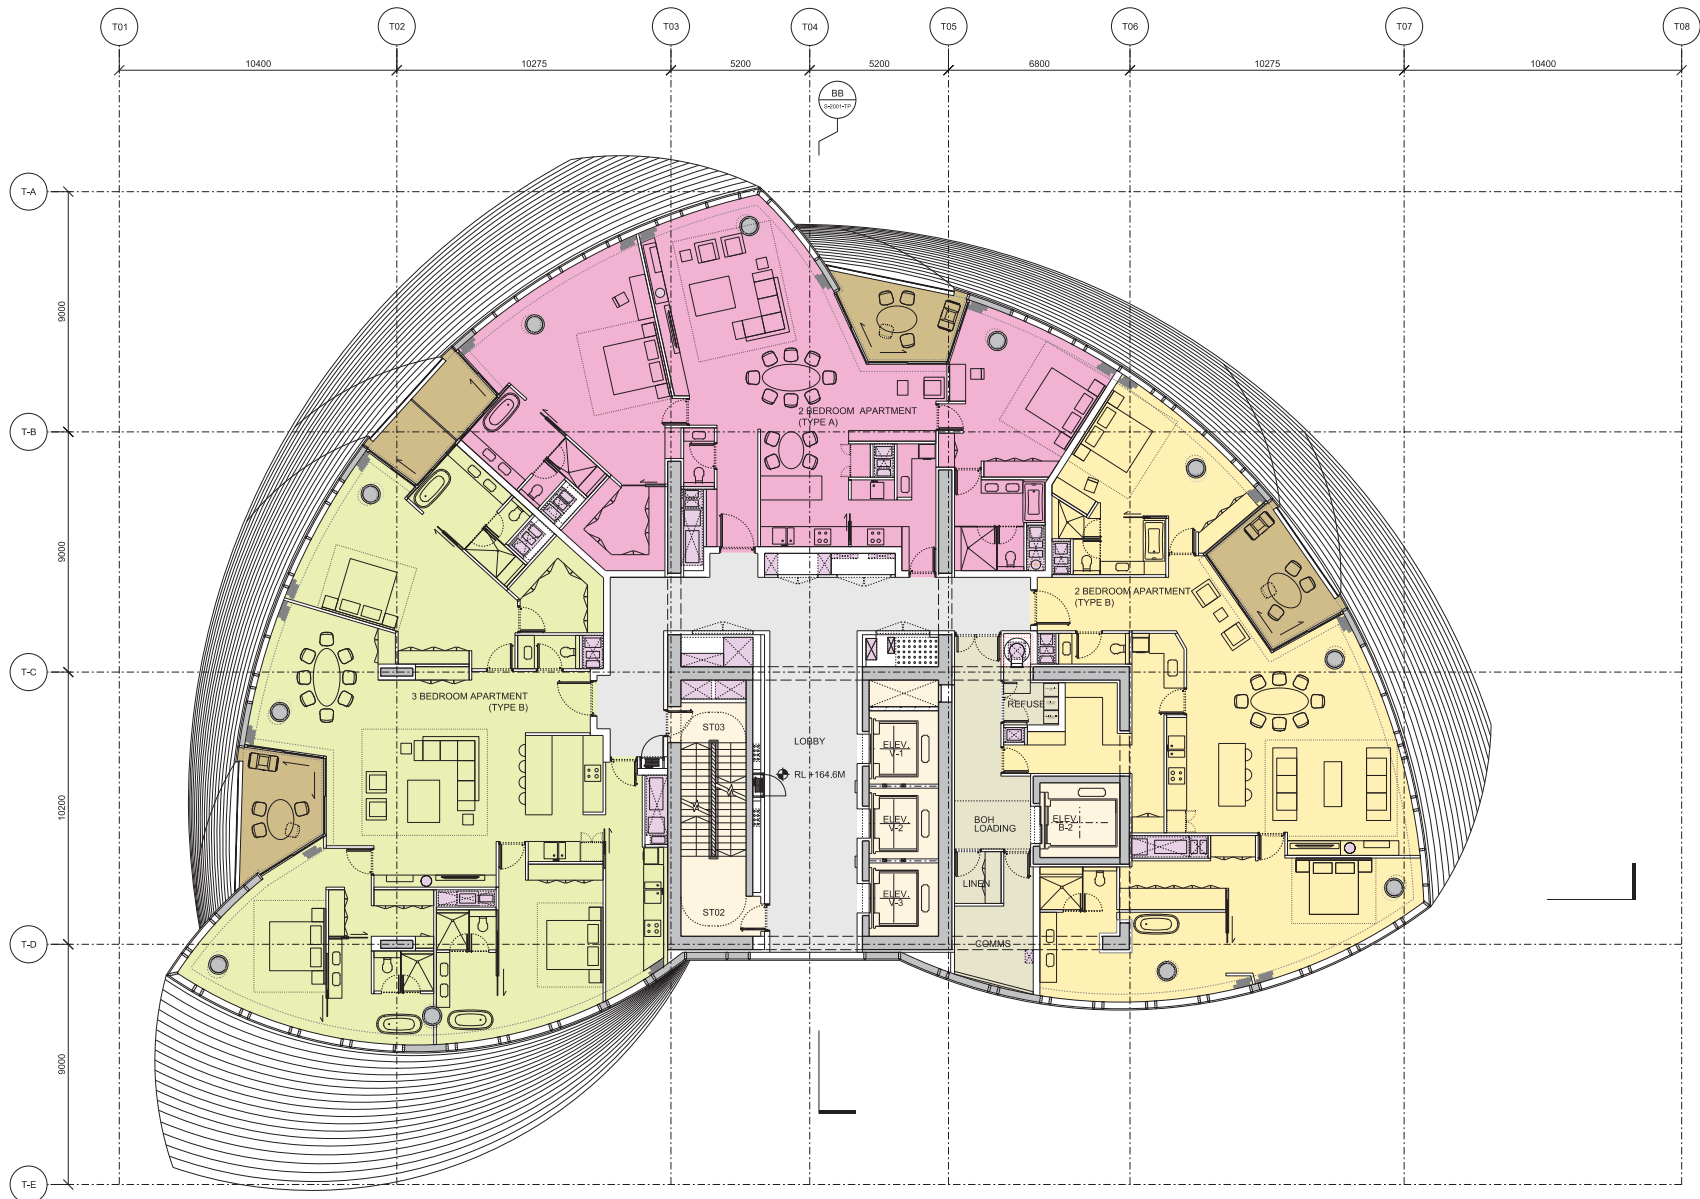

01 LEVEL 42
 1:100 @ A1
 3 Apartment Floor;
 3 Bedroom Apartment (Type B)
 2 Bedroom Apartment (Type A)
 2 Bedroom Apartment (Type B)

TERRACES
 PLANT
 CORES
 RISERS
 CIRCULATION
 BOH


Issue	Date	Description	By	Chkd
01	17/03/2019	Final Submission	DC	AK

NOTES:
 All plans represent cut at +1.4M above FFL



33 Bowdoin Green Lane
 London
 EC1R 8BJ
 +44 (0) 20 7608 7800 T
 +44 (0) 20 7608 7801 F
 www.wilkinsonayre.com

Project:	915,11 Crown Hotel Sydney
Title:	Level 42 Plan 3 Apartments Per Level
Scale @A1:	1:100
Scale @A3:	1:200
Drawing and CAD File Number:	00915-P-1420-TP
Rev:	00

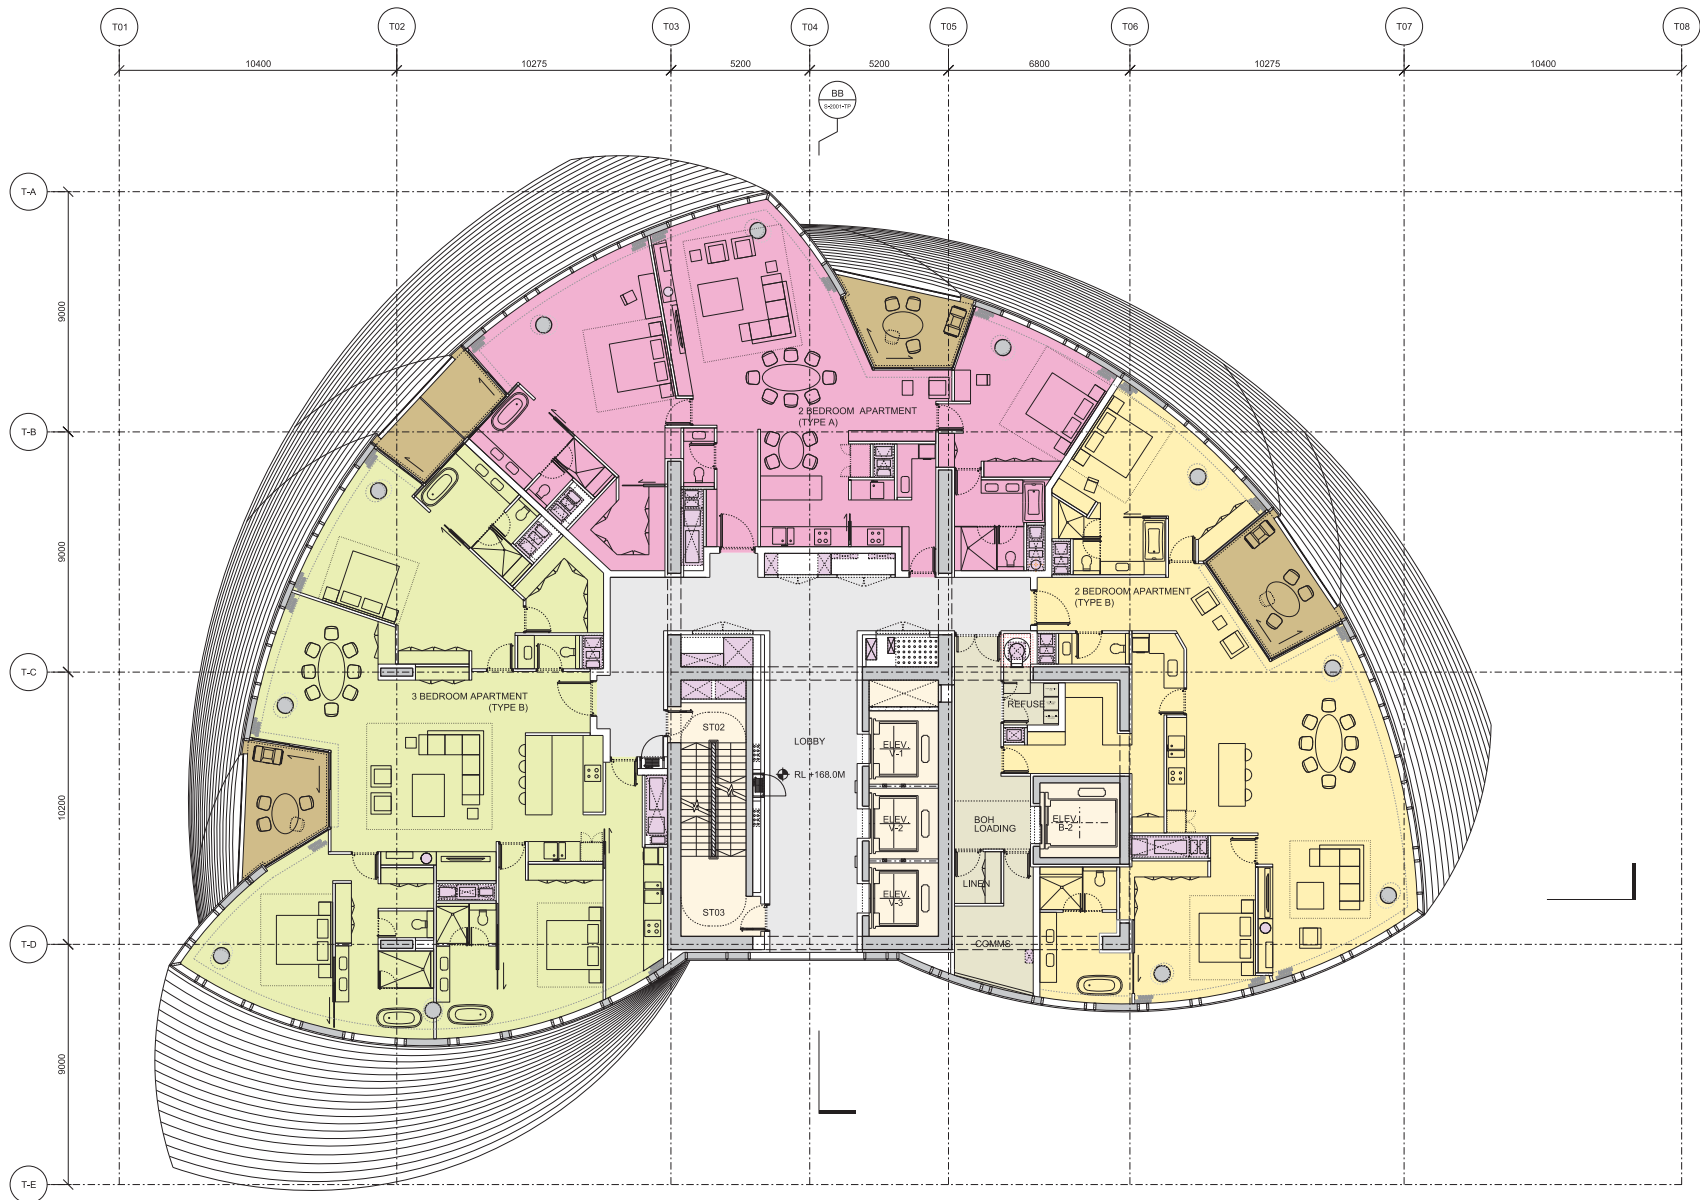

01 LEVEL 43
 1:100 @ A1
 3 Apartment Floor:
 3 Bedroom Apartment (Type B)
 2 Bedroom Apartment (Type A)
 2 Bedroom Apartment (Type B)

TERRACES
 PLANT
 CORES
 RISERS
 CIRCULATION
 BOH

Issue	Date	Description	By	Chkd
01	17/03/2019	Final Submission	DC	AK

NOTES:
 All plans represent cut at +1.4M above FFL.




33 Bowling Green Lane
 London
 EC1R 0BJ

+44 (0) 20 7688 7800 T
 +44 (0) 20 7688 7801 F
 www.wilkinsonayre.com

WilkinsonEyre.Architects

Project: 915.11 Crown Hotel Sydney		
Title: Level 43 Plan 3 Apartments Per Level		
Scale @A1: 1:100 Scale @A3: 1:200	Drawing and CAD File Number: 00915-P-1430-TP	Rev: 00

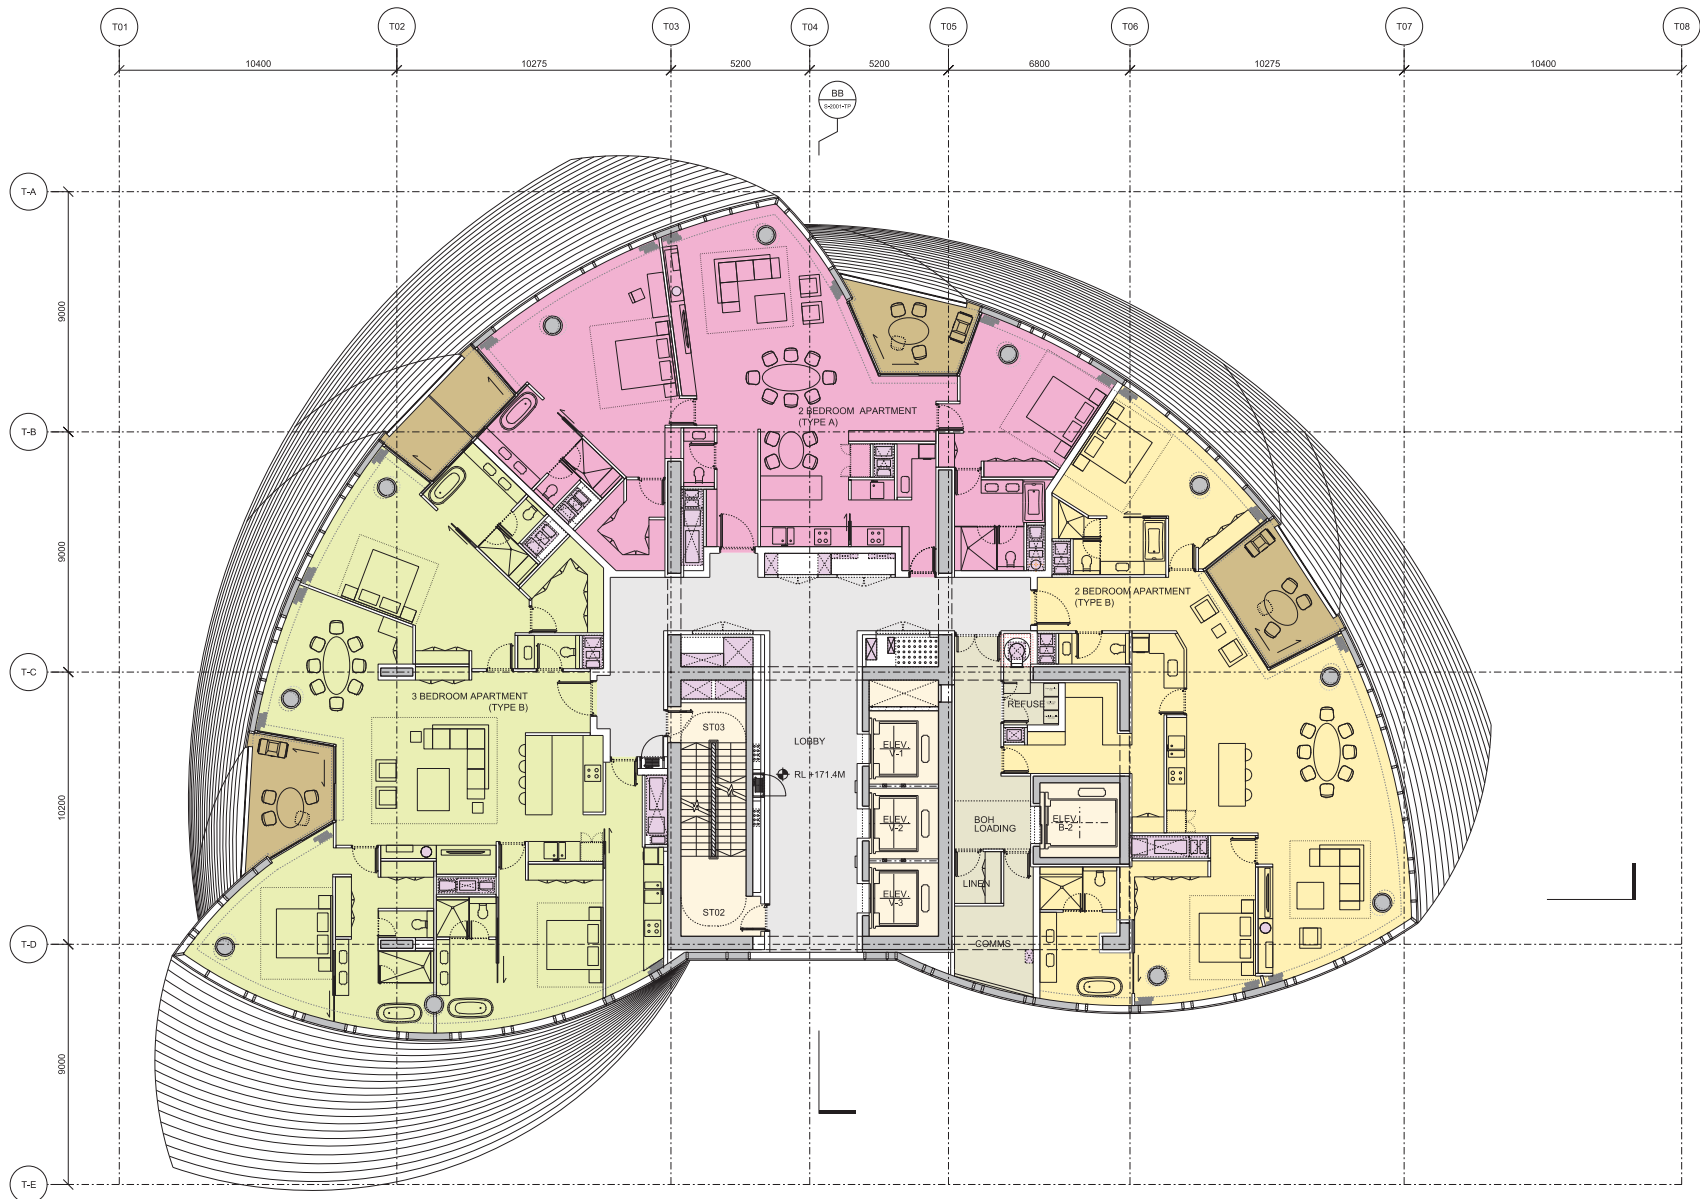

01 LEVEL 44
 1:100 @ A1
 3 Apartment Floor;
 3 Bedroom Apartment (Type B)
 2 Bedroom Apartment (Type A)
 2 Bedroom Apartment (Type B)

TERRACES
 PLANT
 CORES
 RISERS
 CIRCULATION
 BOH

Issue	Date	Description	By	Chkd
01	17/03/2019	Final Submission	DC	AK

NOTES:
 All plans represent cut at +1.4M above PFL.




33 Bowling Green Lane
 London
 EC1R 8BJ

+44 (0) 20 7688 7800 T
 +44 (0) 20 7688 7801 F
 www.wilkinsonayre.com

WilkinsonEyre.Architects

Project: 915,11 Crown Hotel Sydney	Rev: 00
Title: Level 44 Plan 3 Apartments Per Level	
Scale @A1: 1:100 Scale @A3: 1:200	Drawing and CAD File Number: 00915-P-1440-TP

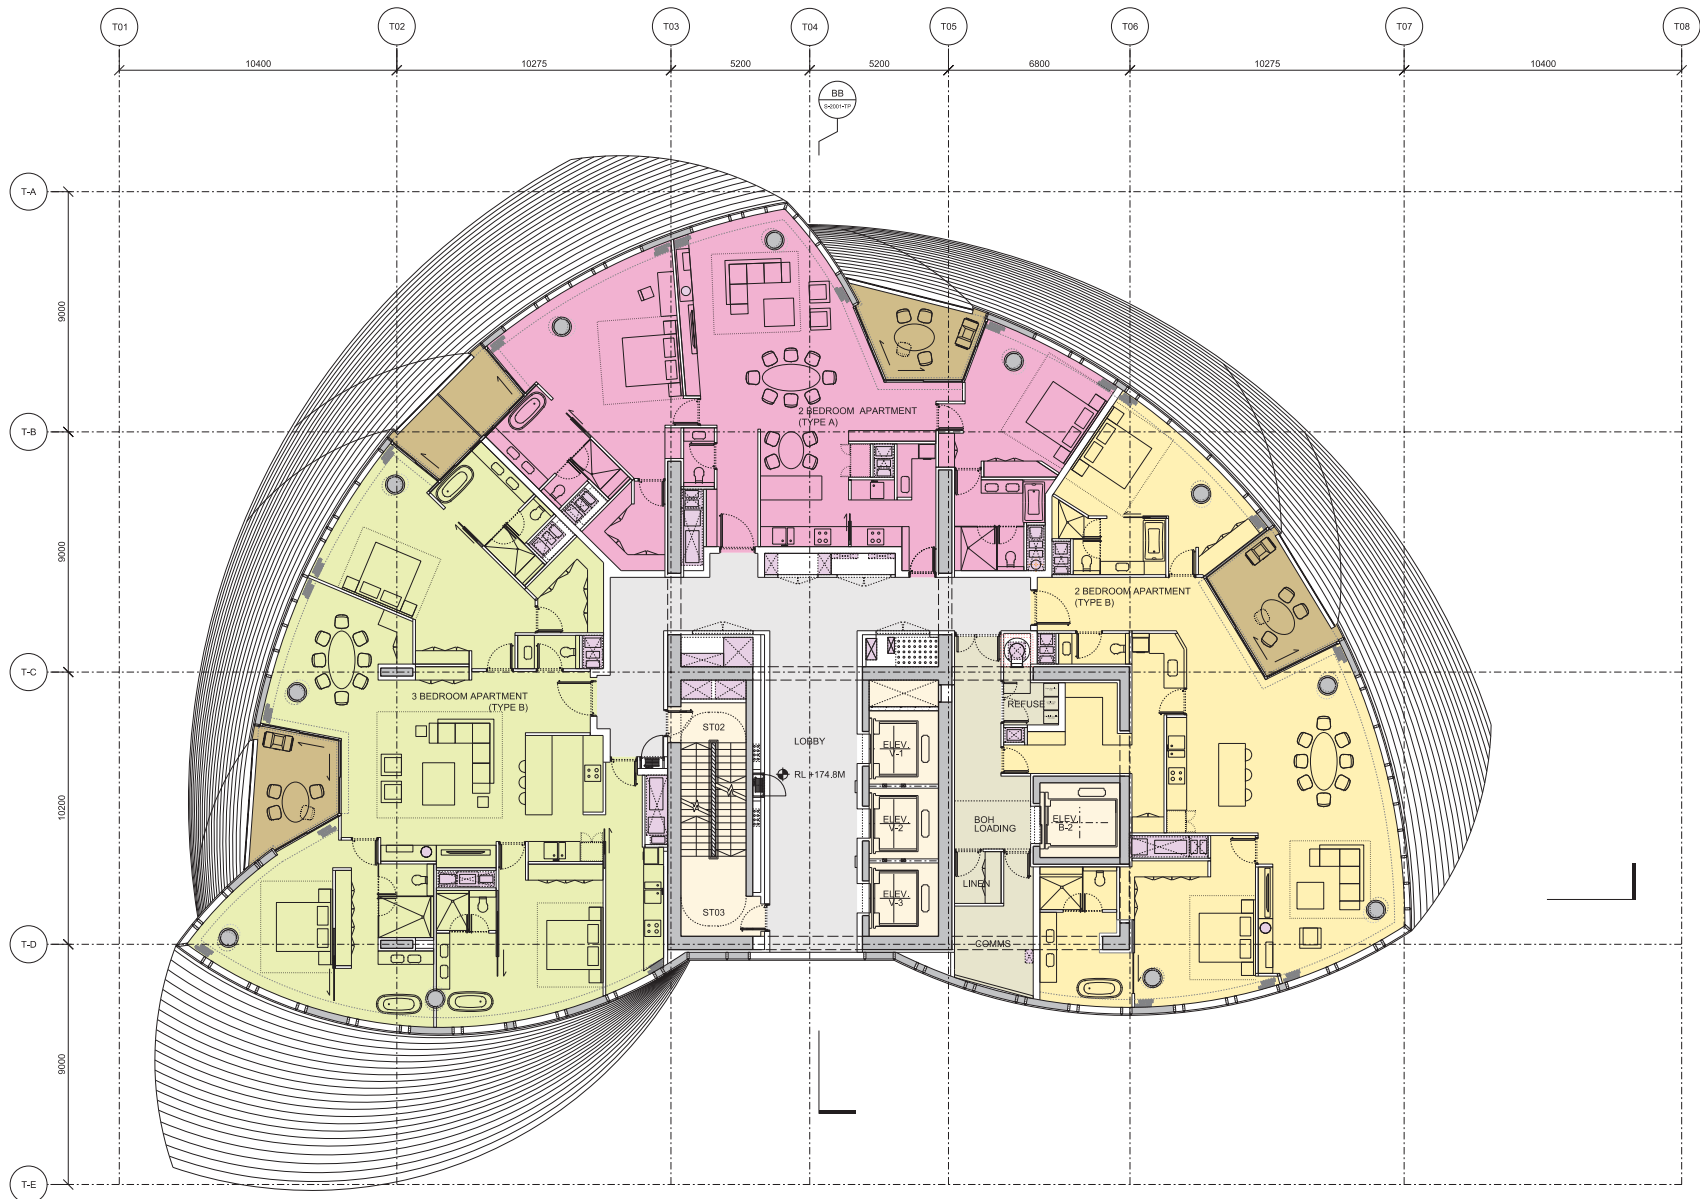

01 LEVEL 45
 1:100 @ A1
 3 Apartment Floor;
 3 Bedroom Apartment (Type B)
 2 Bedroom Apartment (Type A)
 2 Bedroom Apartment (Type B)

TERRACES
 PLANT
 CORES
 RISERS
 CIRCULATION
 BOH

Issue	Date	Description	By	Chkd
01	17/03/2019	Final Submission	DC	AK

NOTES:
 All plans represent cut at +1.4M above FFL.




33 Bowdoin Green Lane
 London
 EC1R 8B

+44 (0) 20 7608 7500 T
 +44 (0) 20 7608 7501 F
 www.wilkinsonayre.com

WilkinsonEyre.Architects

Project: 915,11 Crown Hotel Sydney	Rev: 00
Title: Level 45 Plan 3 Apartments Per Level	
Scale @A1: 1:100 Scale @A3: 1:200	Drawing and CAD File Number: 00915-P-1450-TP

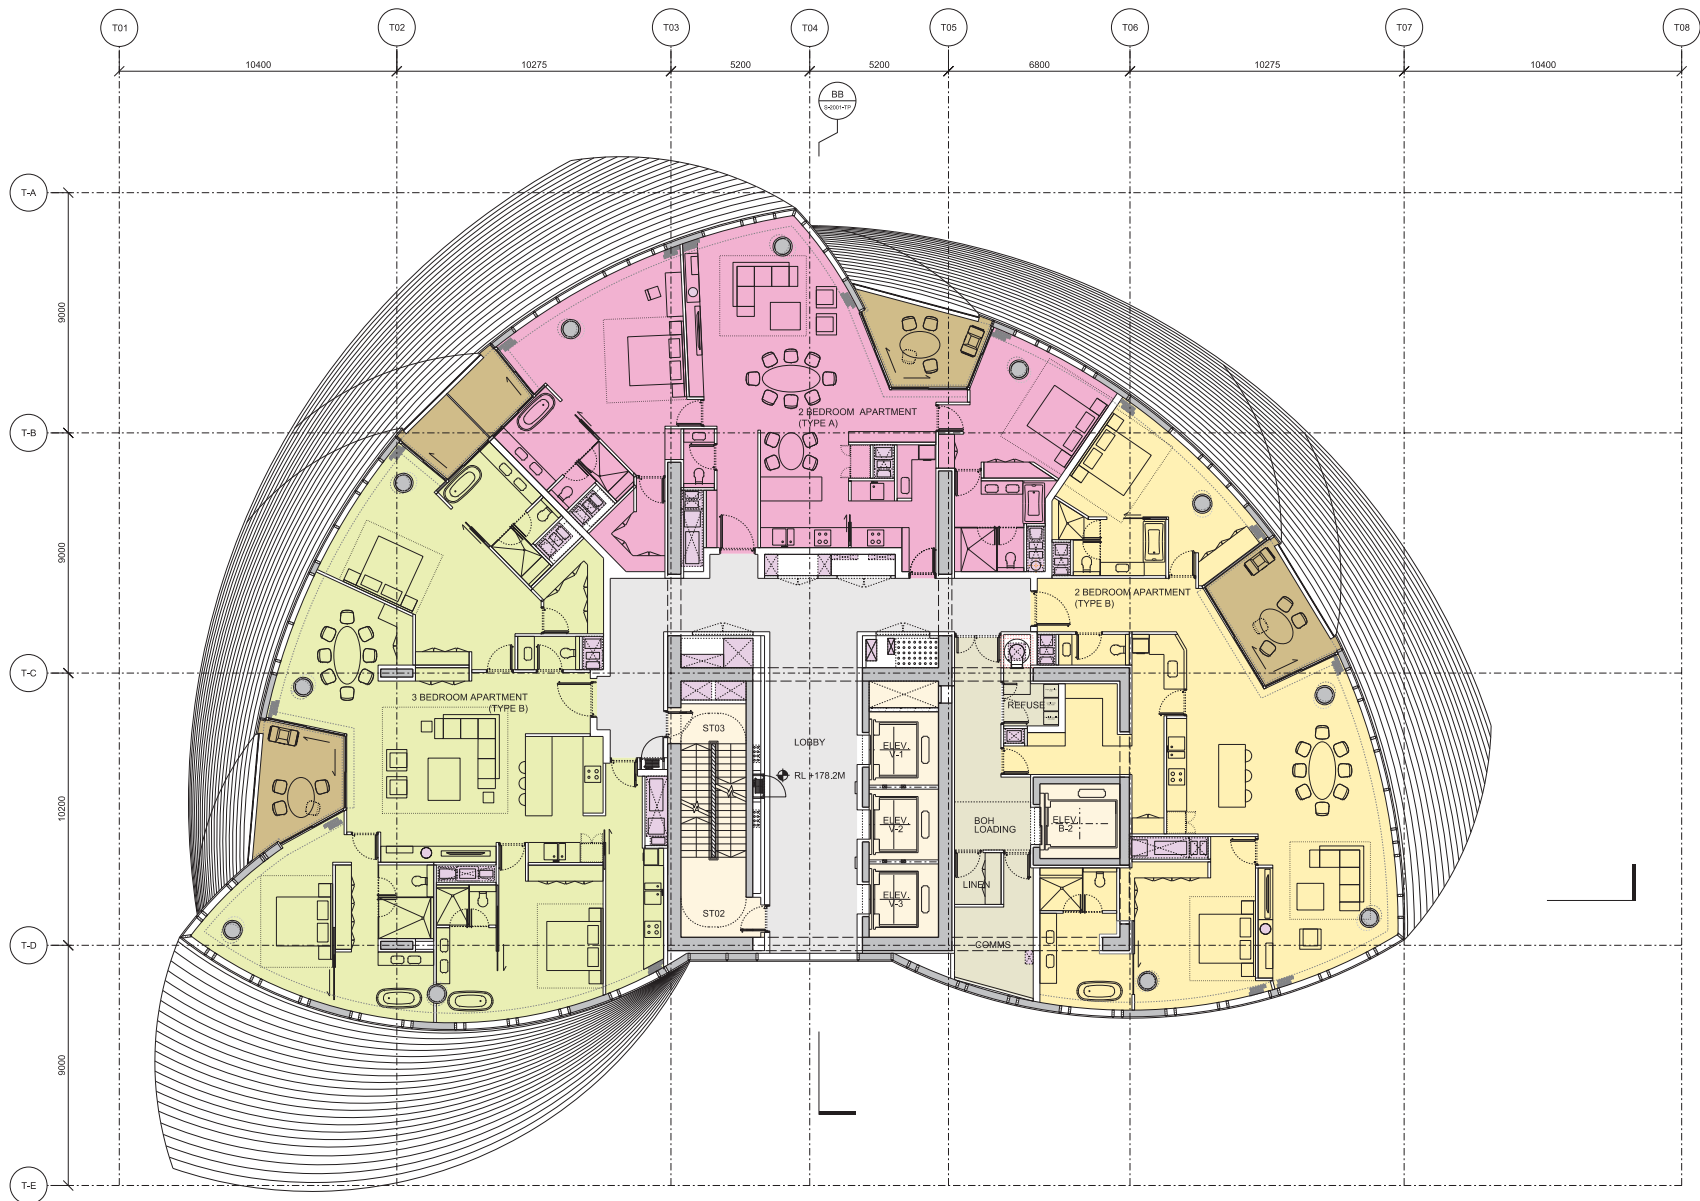

01 LEVEL 46
 1:100 @ A1
 3 Apartment Floor;
 3 Bedroom Apartment (Type B)
 2 Bedroom Apartment (Type A)
 2 Bedroom Apartment (Type B)

TERRACES
 PLANT
 CORES
 RISERS
 CIRCULATION
 BOH

Issue	Date	Description	By	Chkd
01	17/03/2019	Final Submission	DC	AK

NOTES:
 All plans represent cut at +1.4M above PFL.



33 Bowling Green Lane
 London
 EC1R 0BJ

+44 (0) 20 7608 7500 T
 +44 (0) 20 7608 7501 F
 www.wilkinsonayre.com

WilkinsonEyre.Architects

Project: 915,11 Crown Hotel Sydney

Title: Level 46 Plan
 3 Apartments Per Level

Scale @A1: 1:100
 Scale @A3: 1:200
 Drawing and CAD File Number: 00915-P-1460-TP
 Rev: 00