


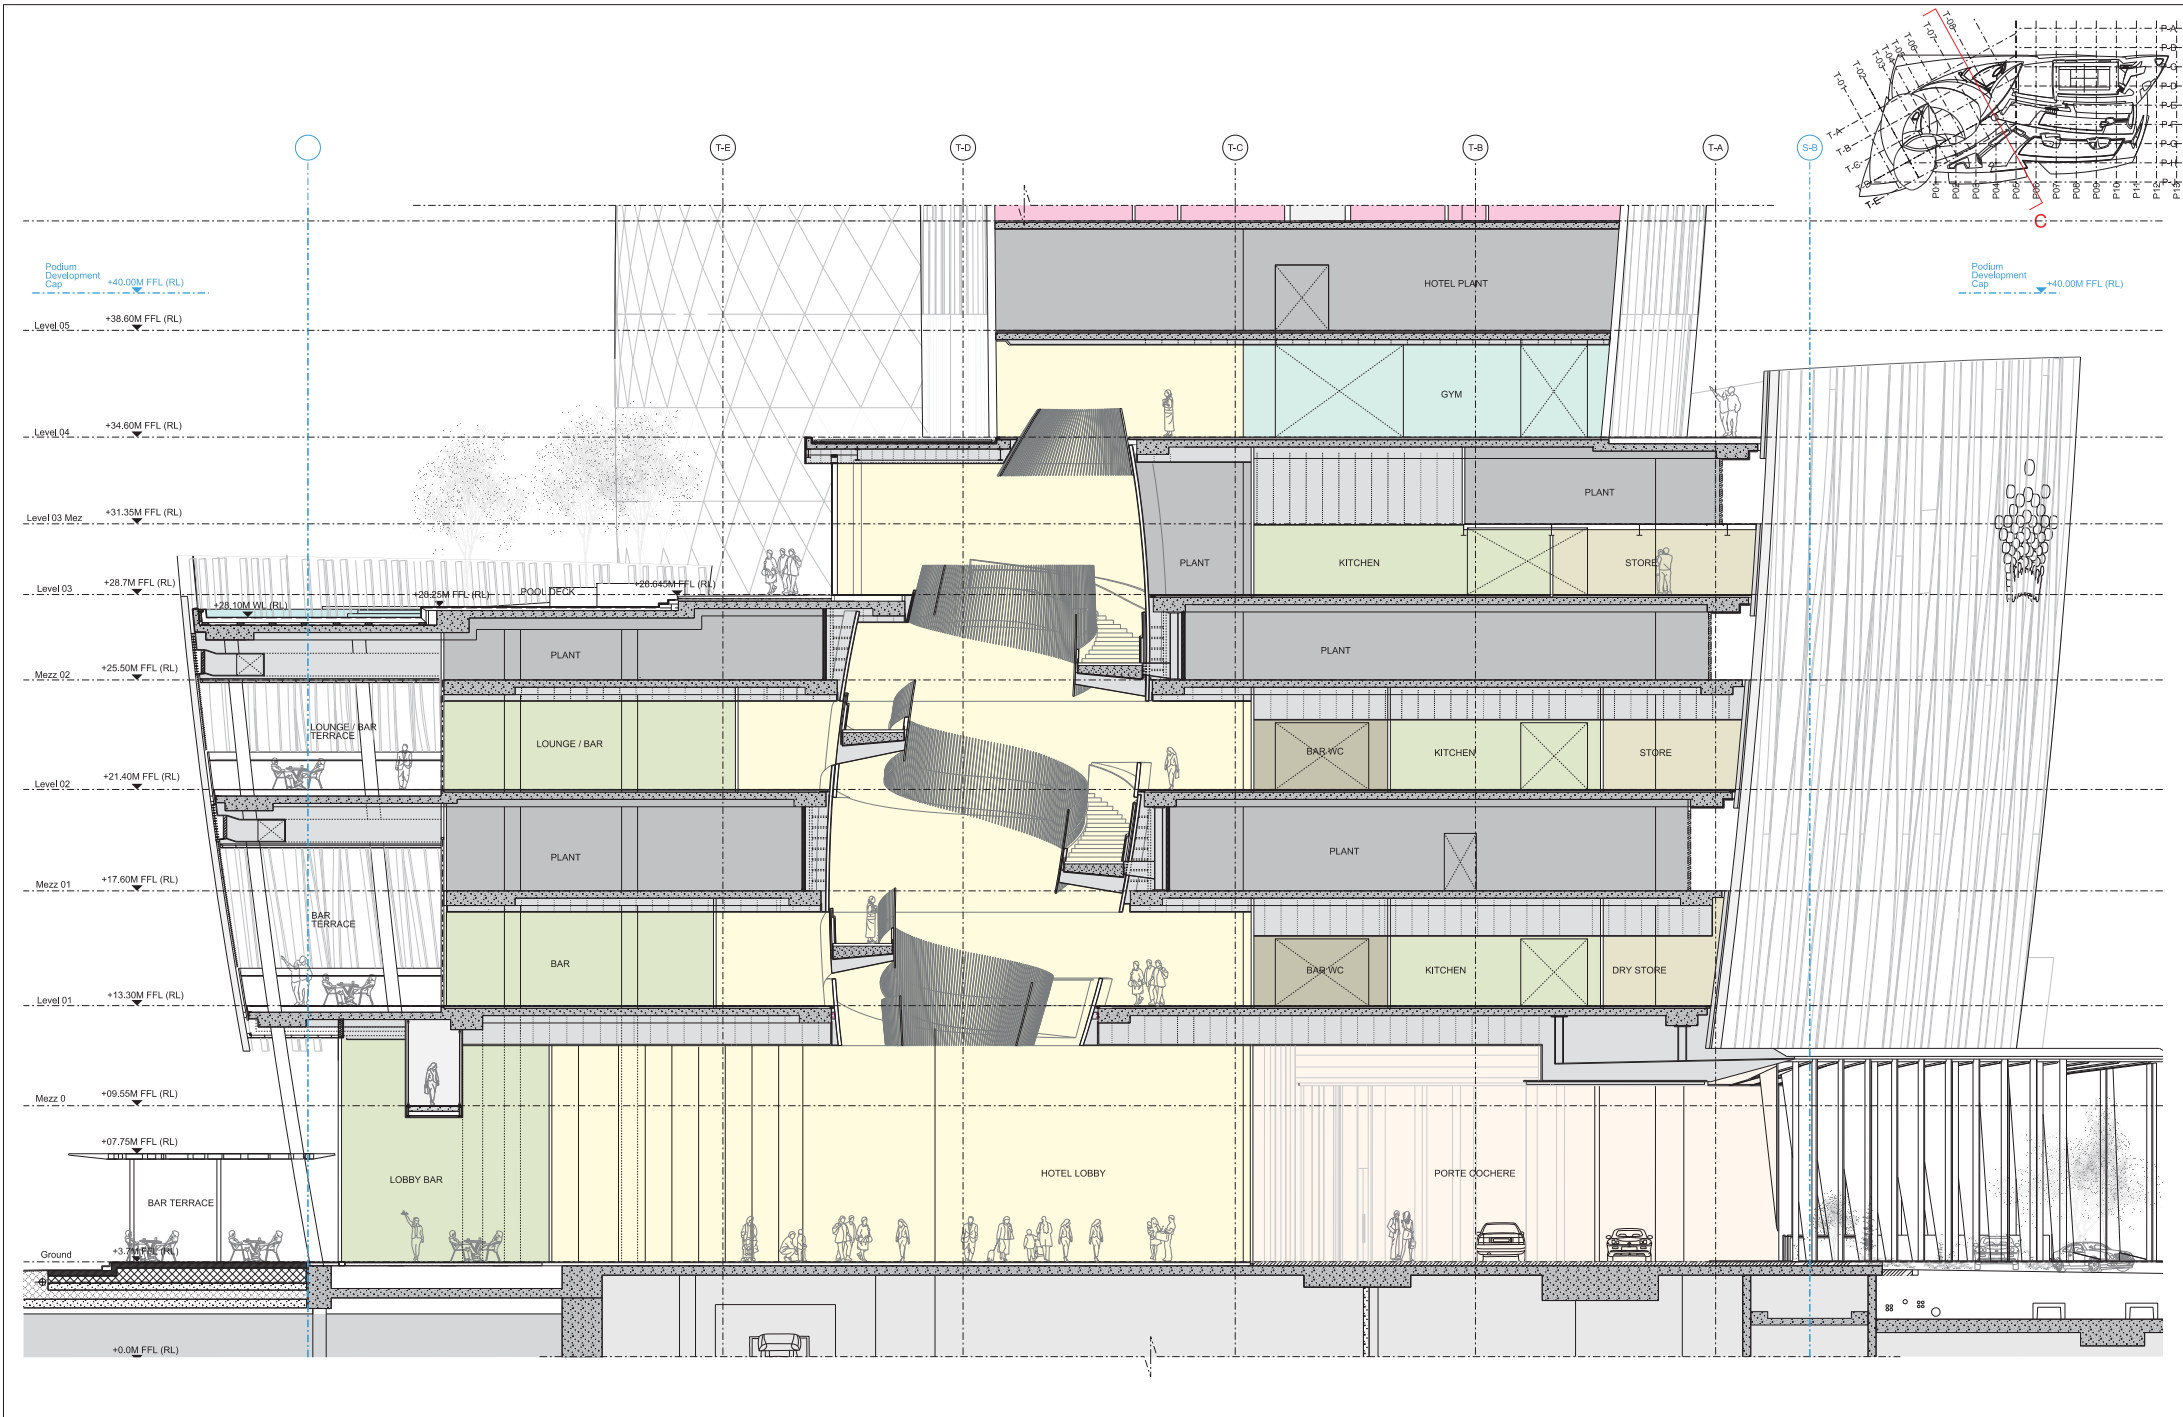

Issue	Date	Description	By	Chkd
01	17/03/2019	Revised Section	JK	AK



33 Bowling Green Lane
London
EC1R 8BJ

WilkinsonEyre.Architects

+44 (0) 20 7606 7800 T
+44 (0) 20 7606 7801 F
www.wilkinsoneyre.com

Project:	915,11 Crown Hotel Sydney	Rev:	00
Title:	Section C-C - Atrium Section	Scale @A1:	1:100
Scale @A3:	1:200	Drawing and CAD File Number:	00915-S-2014-TP