




Stage 1B Basement SSD6960
S4.55 Modification

ARCHITECTURAL DRAWINGS

BB2_PA2_A000	D	TITLE SHEET
BB2_PA2_A001	B	AERIAL LOCATION PLAN
BB2_PA2_A002	B	SURVEY PLAN
BB2_PA2_A003	B	DEMOLITION, EXCAVATION & SERVICES ZONE PLAN
BB2_PA2_A100	C	BASEMENT PLAN LEVEL B0
BB2_PA2_A101	D	BASEMENT PLAN LEVEL B1
BB2_PA2_A102	C	BASEMENT PLAN LEVEL B2
BB2_PA2_A103	C	BASEMENT PLAN LEVEL B3
BB2_PA2_A104	C	BASEMENT PLAN LEVEL B4
BB2_PA2_A105	C	BASEMENT PLAN LEVEL B5
BB2_PA2_A300	D	SECTION 01
BB2_PA2_A301	D	SECTION 02
BB2_PA2_A302	D	SECTION 03
BB2_PA2_A303	D	SECTION 04
BB2_PA2_A400	C	BUILDING ELEMENTS - GROUND FLOOR
BB2_PA2_A401	C	BUILDING ELEMENTS - PODIUM P1
BB2_PA2_A402	C	BUILDING ELEMENTS - PODIUM P2
BB2_PA2_A501	C	BUILDING ELEMENTS - ELEVATIONS

CURRENT REVISION COMMENTS		
Rev		Date
C	ISSUED FOR RIBA	03.08.19
1. GENERAL STRUCTURAL DESIGN		
2. AMENDED STRUCTURAL GRID		
3. REVISED R3 CORE		
4. DELETION OF DIESEL GENERATORS		

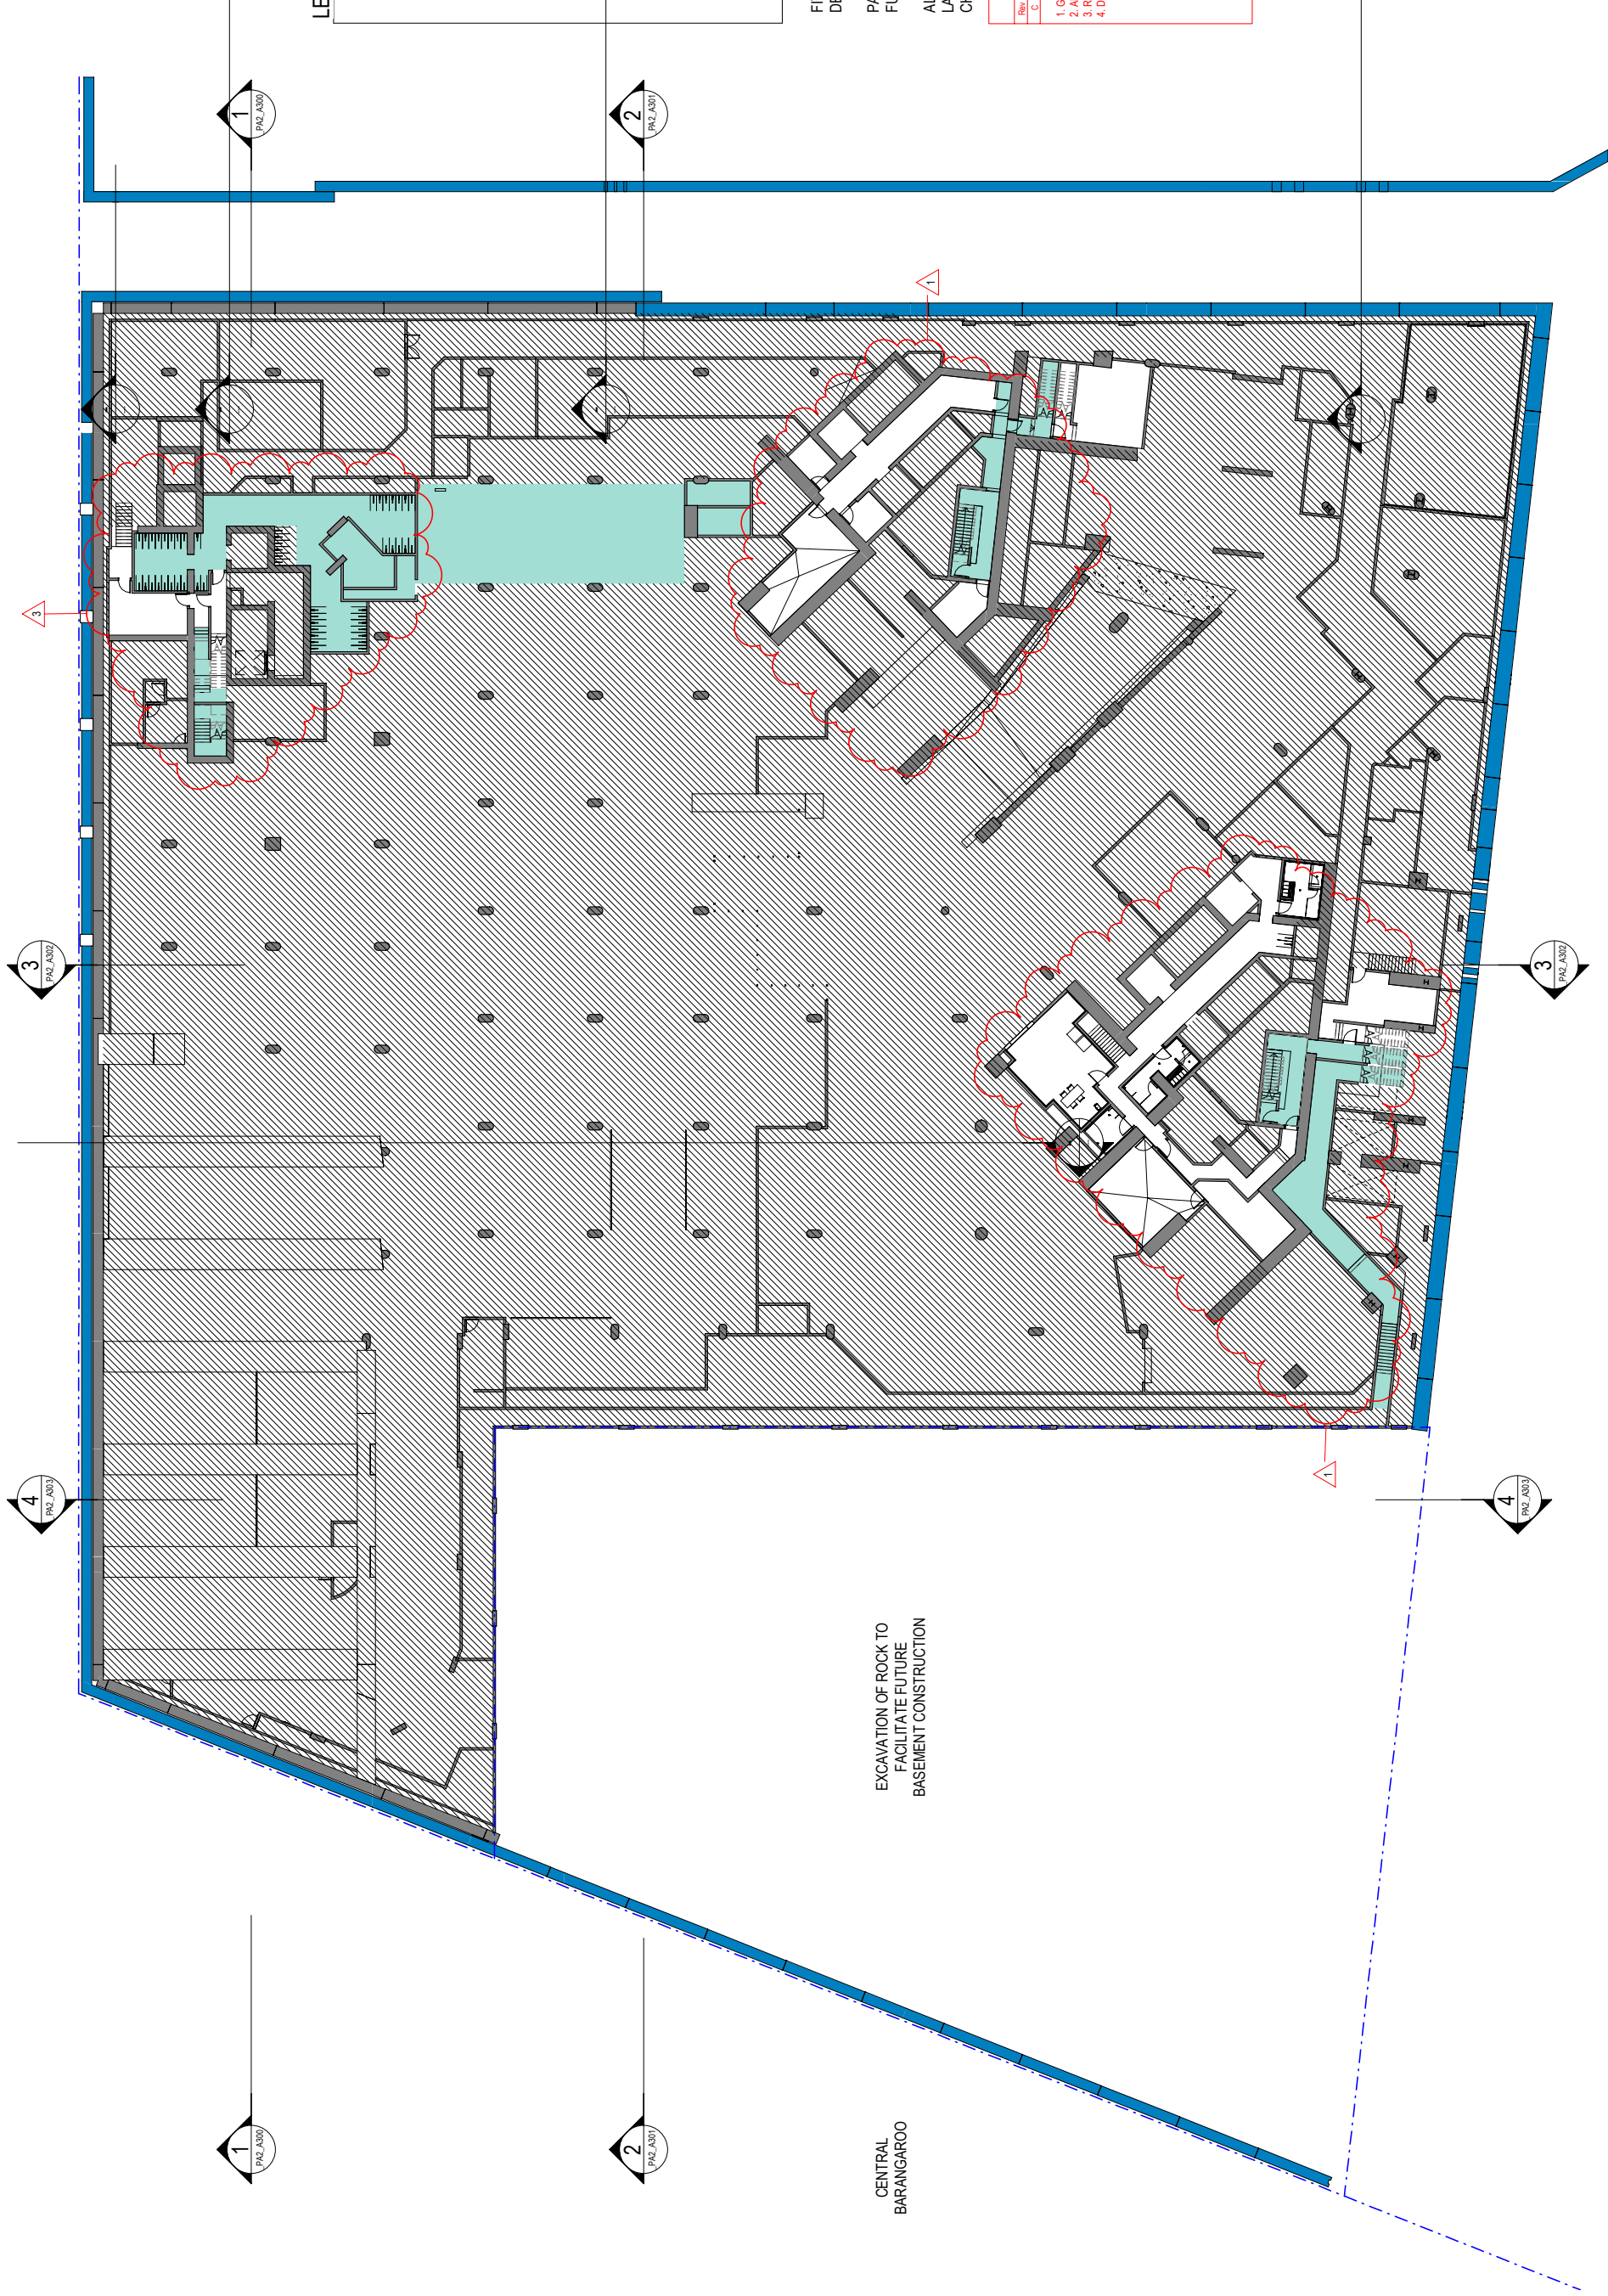

LEGEND

BARANGAROO SOUTH
SITE BOUNDARY

CONCRETE IN-SITU
RETAINING WALL

PERIMETER RETAINING
WALL DOCUMENTATION
COVERED UNDER
SEPARATE SUBMISSION
NO. SSD6897

SHARED
INFRASTRUCTURE &
FACILITIES

VOID

BASEMENT GFA

FITOUT OF ROOMS SUBJECT TO DESIGN
DEVELOPMENT PRIOR TO ISSUE CC.

PARKING IS INDICATIVE & SUBJECT TO
FUTURE BUILDING APPROVALS.

ALL STRUCTURE IS FOR APPROVAL.
LAYOUT IS INDICATIVE AND SUBJECT TO
CHANGE.

CURRENT REVISION COMMENTS

Rev	Current Revision	Date
C	ISSUED FOR R3 DA	03.08.18

1. GENERAL STRUCTURAL DESIGN
2. AMENDED STRUCTURAL GRID
3. REVISED R3 CORE
4. DELETION OF DIESEL GENERATORS

EXCAVATION OF ROCK TO
FACILITATE FUTURE
BASEMENT CONSTRUCTION

CENTRAL
BARANGAROO





LEGEND

- BARANGAROO SOUTH SITE BOUNDARY
- CONCRETE IN-SITU RETAINING WALL
- PERIMETER RETAINING WALL DOCUMENTATION COVERED UNDER SEPARATE SUBMISSION NO. SSD5897
- SHARED INFRASTRUCTURE & FACILITIES
- VOID
- BASEMENT GFA
- SPATIAL PROVISION FOR FUEL CELLS & MICROTURBINES

FITOUT OF ROOMS SUBJECT TO DESIGN DEVELOPMENT PRIOR TO ISSUE CC.
PARKING IS INDICATIVE & SUBJECT TO FUTURE BUILDING APPROVALS.
ALL STRUCTURE IS FOR APPROVAL. LAYOUT IS INDICATIVE AND SUBJECT TO CHANGE.

CURRENT REVISION COMMENTS

Rev	Current Revision	Date
C	ISSUED FOR R3 DA	03.08.18

- GENERAL STRUCTURAL DESIGN
- AMENDED STRUCTURAL GRID
- REVISED RS CODE
- DELETION OF DIESEL GENERATORS





LEGEND

- BARANGAROO SOUTH SITE BOUNDARY
- CONCRETE IN-SITU RETAINING WALL
- PERIMETER RETAINING WALL DOCUMENTATION COVERED UNDER SEPARATE SUBMISSION NO. SSD5897
- SHARED INFRASTRUCTURE & FACILITIES
- VOID
- BASEMENT GFA
- SPATIAL PROVISION FOR FUEL CELLS & MICROTURBINES

EXCAVATION OF ROCK TO FACILITATE FUTURE BASEMENT CONSTRUCTION


CENTRAL BARANGAROO

R4B RESIDENTIAL TOWER CORE

FITOUT OF ROOMS SUBJECT TO DESIGN DEVELOPMENT PRIOR TO ISSUE CC.
PARKING IS INDICATIVE & SUBJECT TO FUTURE BUILDING APPROVALS.
ALL STRUCTURE IS FOR APPROVAL. LAYOUT IS INDICATIVE AND SUBJECT TO CHANGE.

CURRENT REVISION COMMENTS		
Rev	Current Revision	Date
C	ISSUED FOR R1 DA	03.08.18
1	GENERAL STRUCTURAL DESIGN	
2	AMENDED STRUCTURAL GRID	
3	RESIDENTIAL CORES	
4	DELETION OF DIESEL GENERATORS	



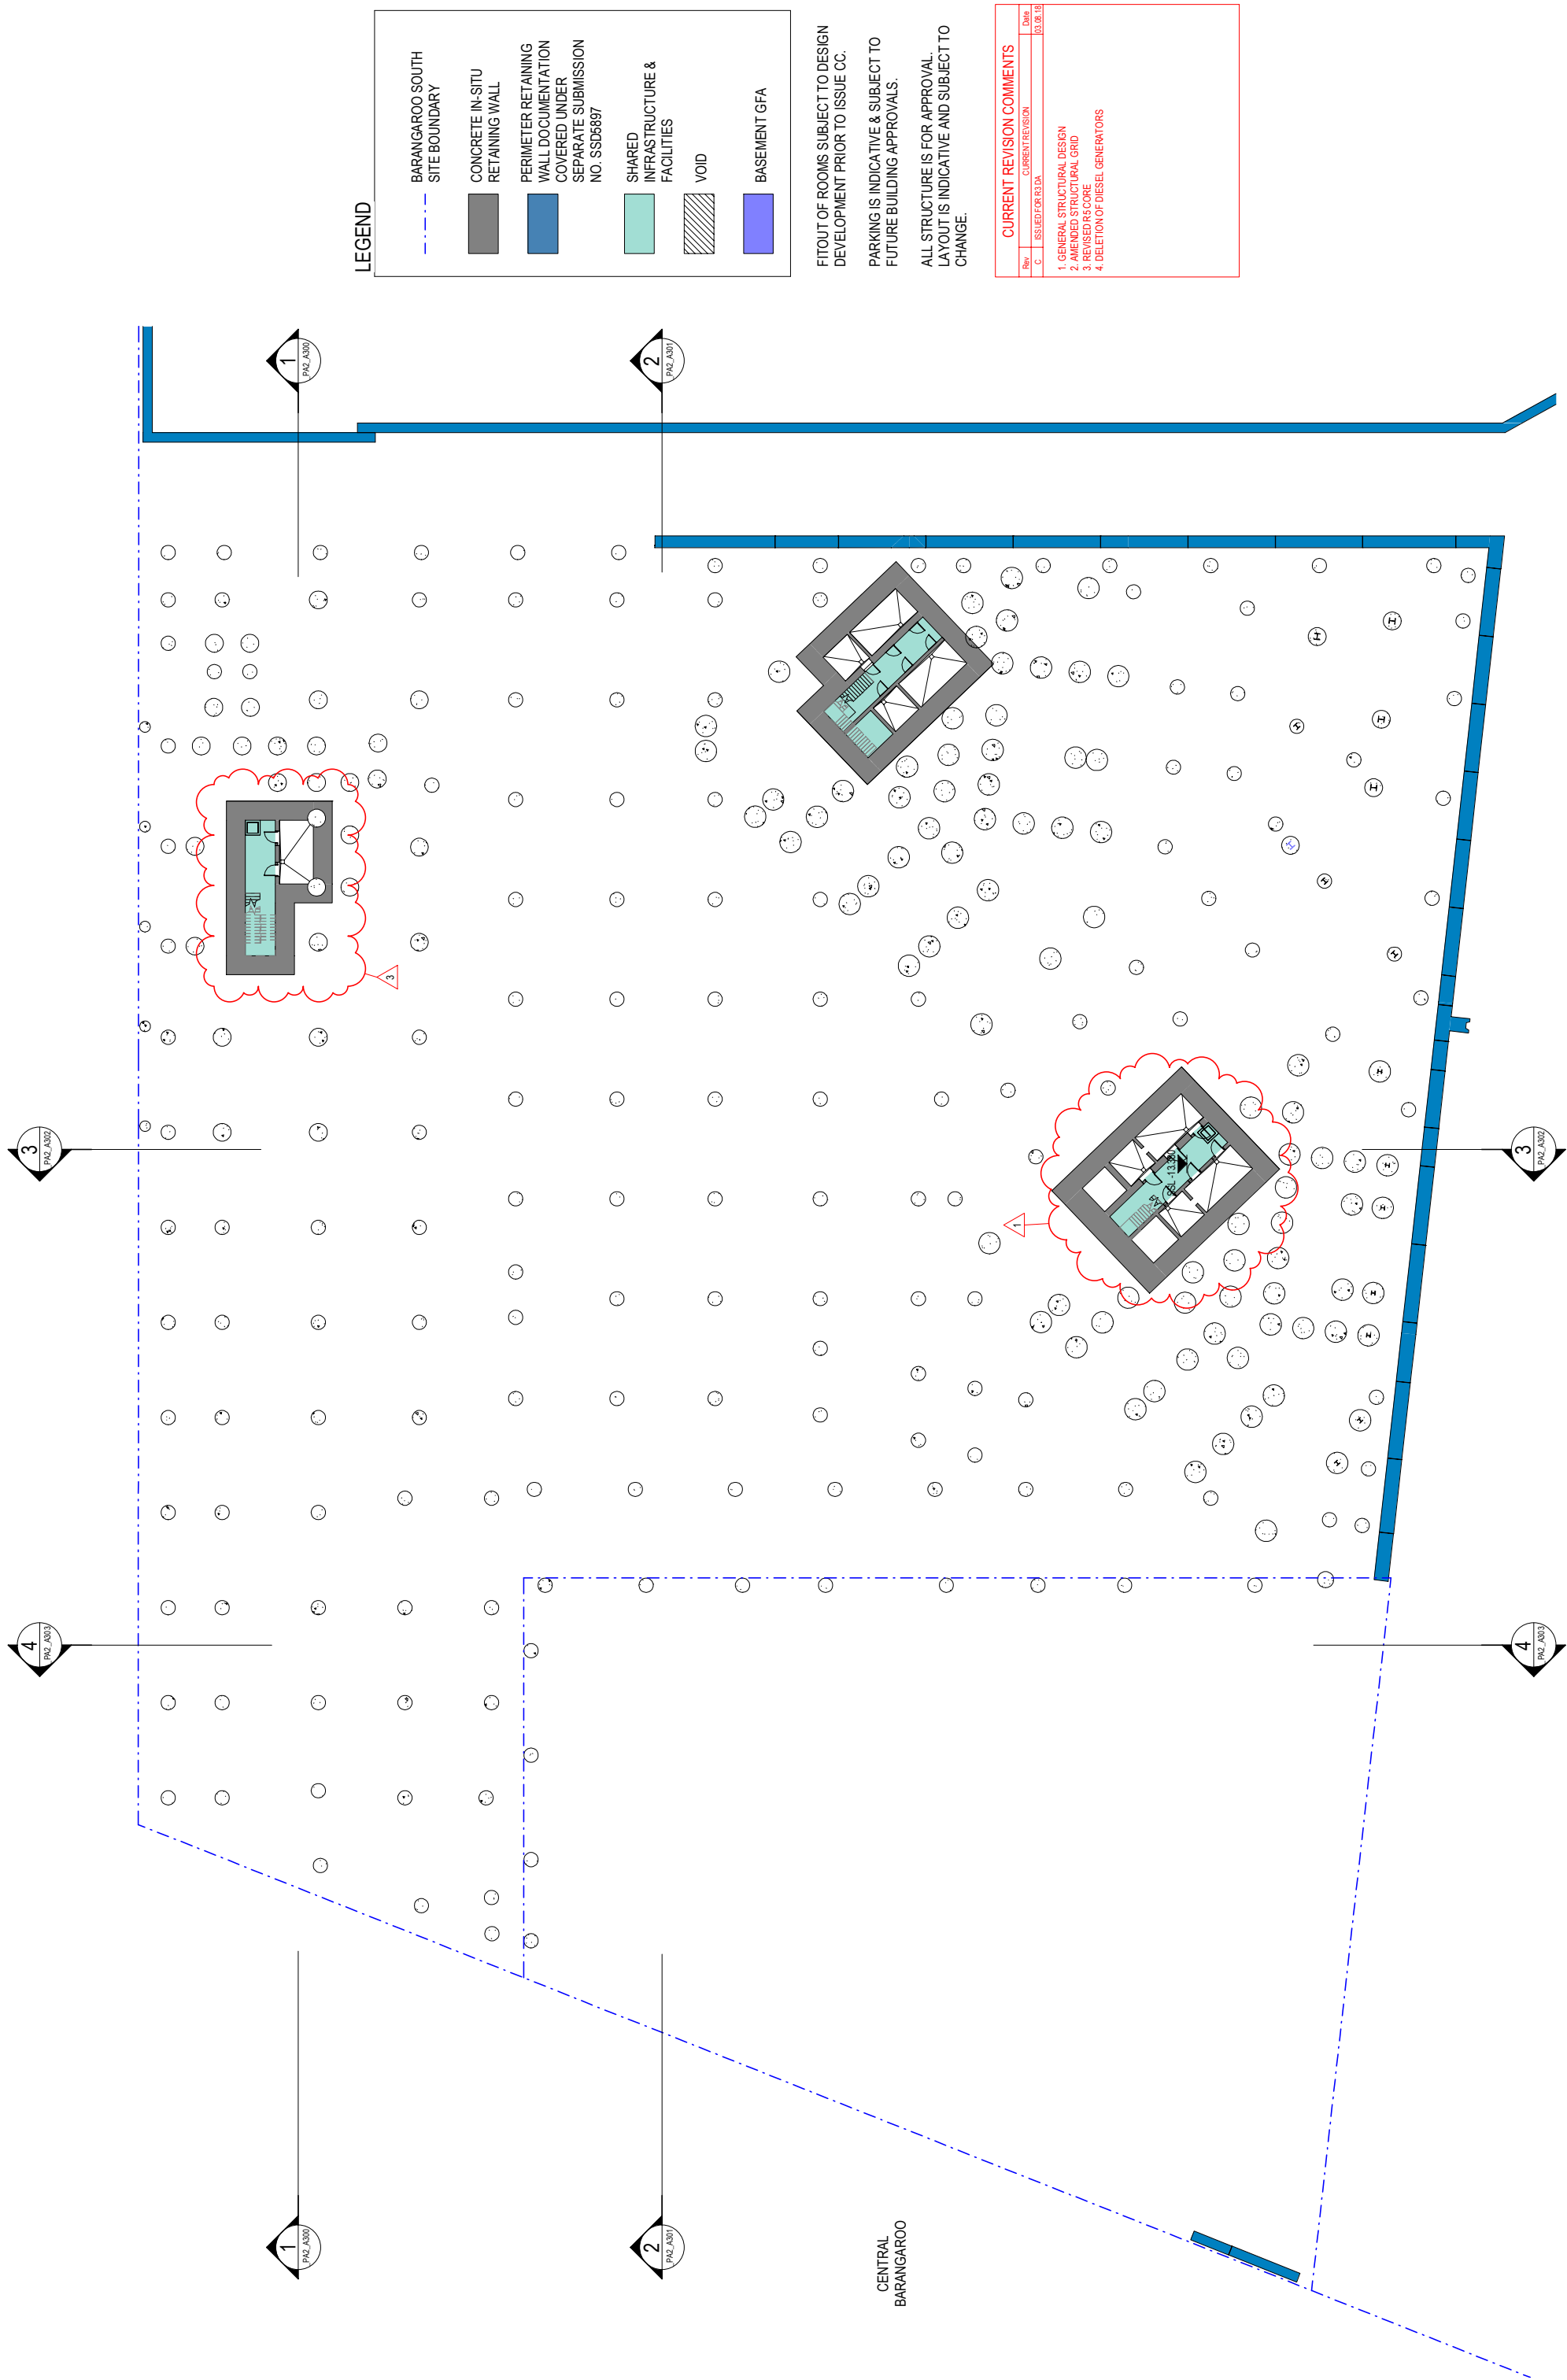


LEGEND


BARANGAROO SOUTH SITE BOUNDARY	CONCRETE IN-SITU RETAINING WALL	PERIMETER RETAINING WALL DOCUMENTATION COVERED UNDER SEPARATE SUBMISSION NO. SSD6897	SHARED INFRASTRUCTURE & FACILITIES	VOID	BASEMENT GFA


FITOUT OF ROOMS SUBJECT TO DESIGN DEVELOPMENT PRIOR TO ISSUE CC.
PARKING IS INDICATIVE & SUBJECT TO FUTURE BUILDING APPROVALS.
ALL STRUCTURE IS FOR APPROVAL. LAYOUT IS INDICATIVE AND SUBJECT TO CHANGE.

CURRENT REVISION COMMENTS		
Rev	CURRENT REVISION	Date
C	ISSUED FOR R3 DA	03.08.18
1. GENERAL STRUCTURAL DESIGN 2. AMENDED STRUCTURAL GRID 3. REVISED R3 CORE 4. DELETION OF DIESEL GENERATORS		

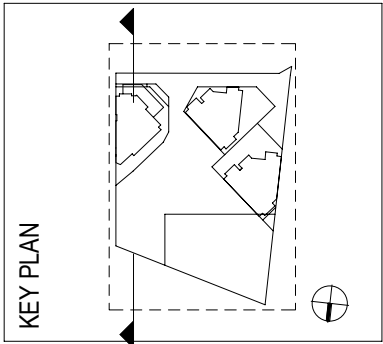



CURRENT REVISION COMMENTS	
Rev	Date
C	ISSUED FOR R3 DA 03.08.19
1. GENERAL STRUCTURAL DESIGN 2. AMENDED STRUCTURAL GRID 3. REVISED R5 CORE 4. DELETION OF DIESEL GENERATORS	

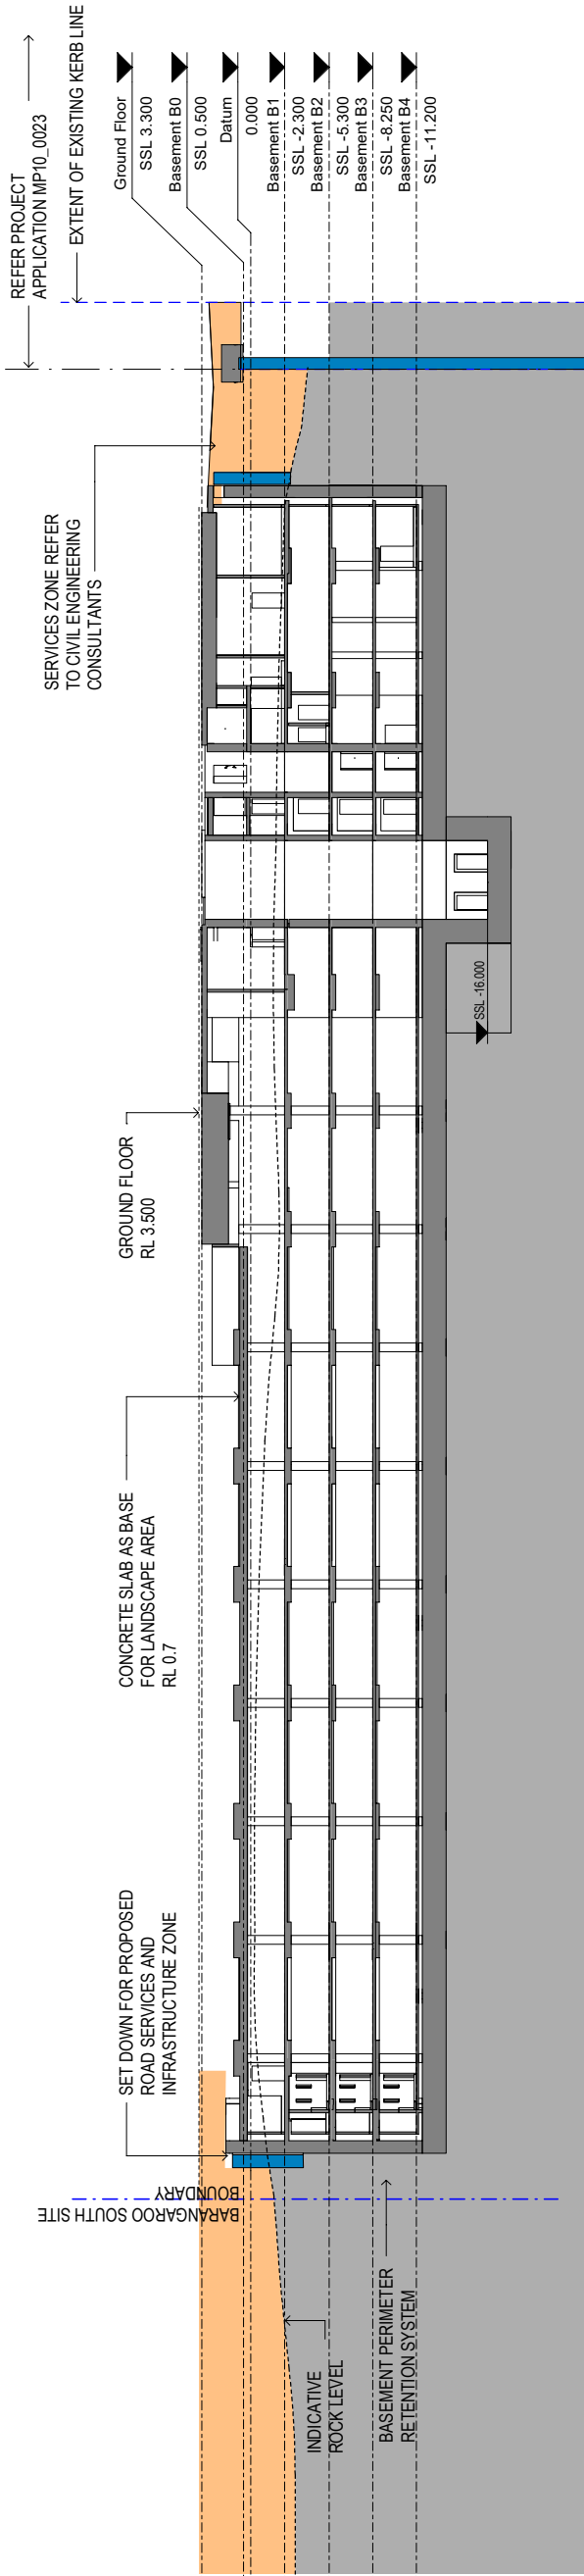

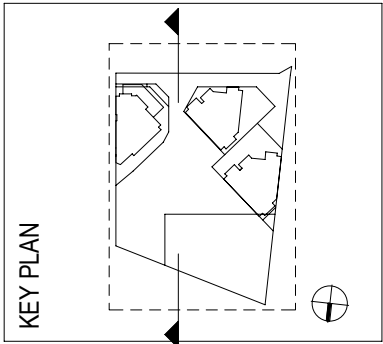



CURRENT REVISION COMMENTS		
Rev	Issued For	Date
C	ISSUED FOR R3 DA	03.08.19
1. GENERAL STRUCTURAL DESIGN		
2. AMENDED STRUCTURAL GRID		
3. REVISED RS CORE		
4. DELETION OF DIESEL GENERATORS		

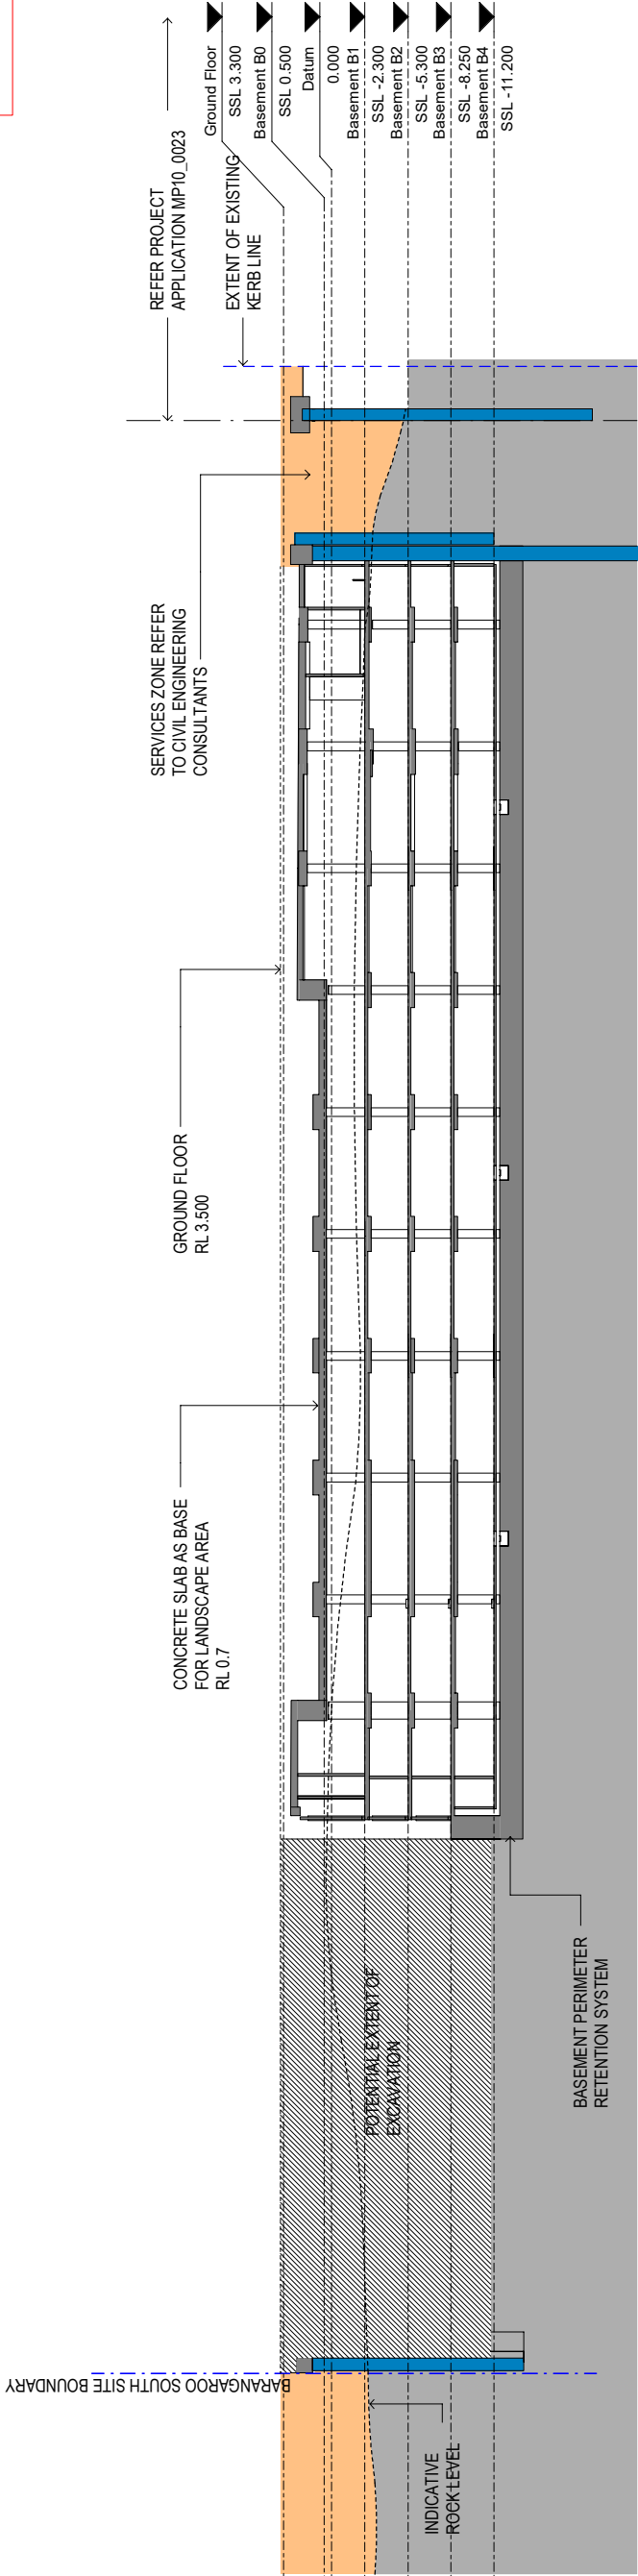

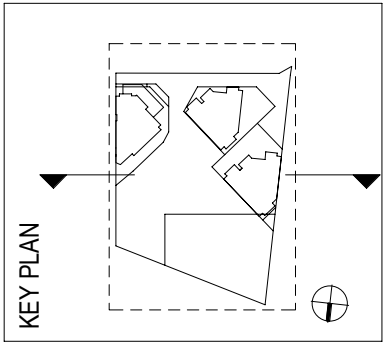


CURRENT REVISION COMMENTS	
Rev	Date
C	ISSUED FOR R3 DA 03.08.19
1. GENERAL STRUCTURAL DESIGN	
2. AMENDED STRUCTURAL GRID	
3. REVISED RS CORE	
4. DELETION OF DIESEL GENERATORS	

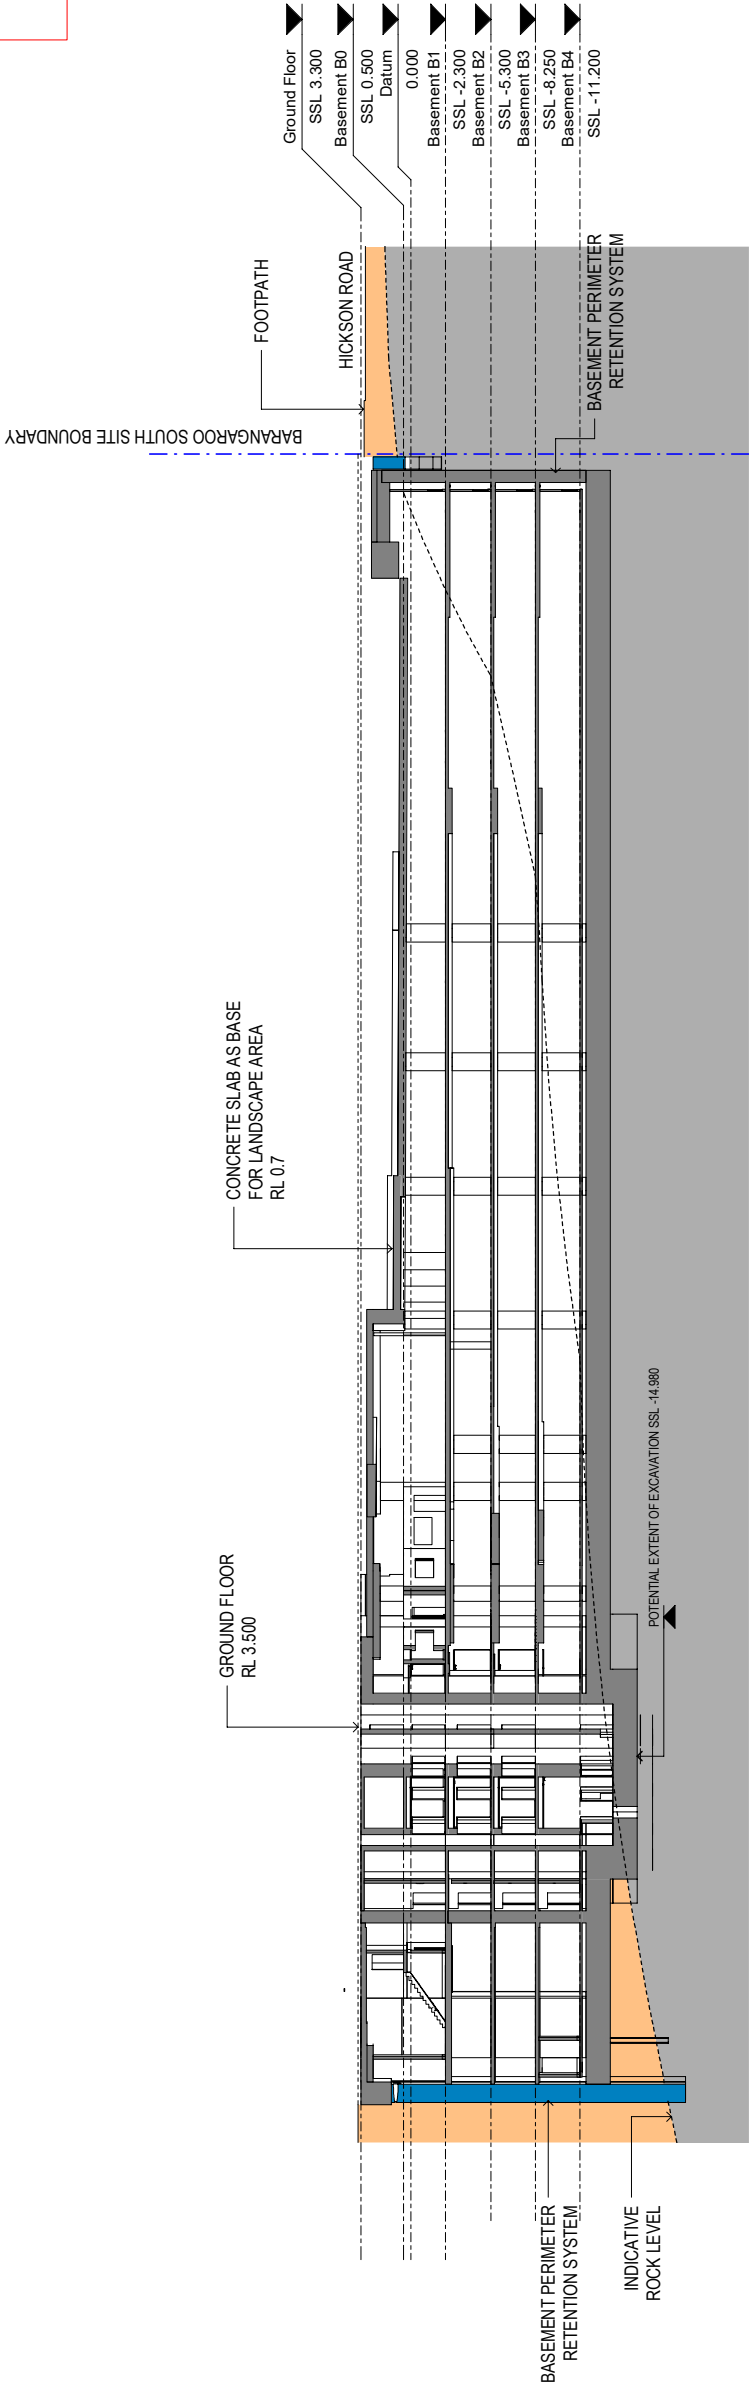

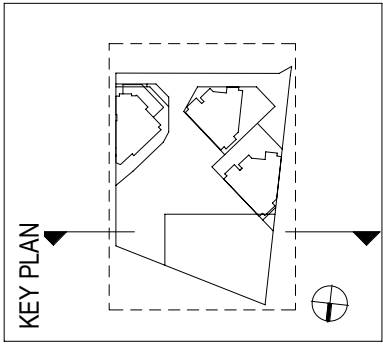


CURRENT REVISION COMMENTS	
Rev	Date
C	ISSUED FOR R3 DA 03.08.19
1. GENERAL STRUCTURAL DESIGN	
2. AMENDED STRUCTURAL GRID	
3. REVISED RS CORE	
4. DELETION OF DIESEL GENERATORS	

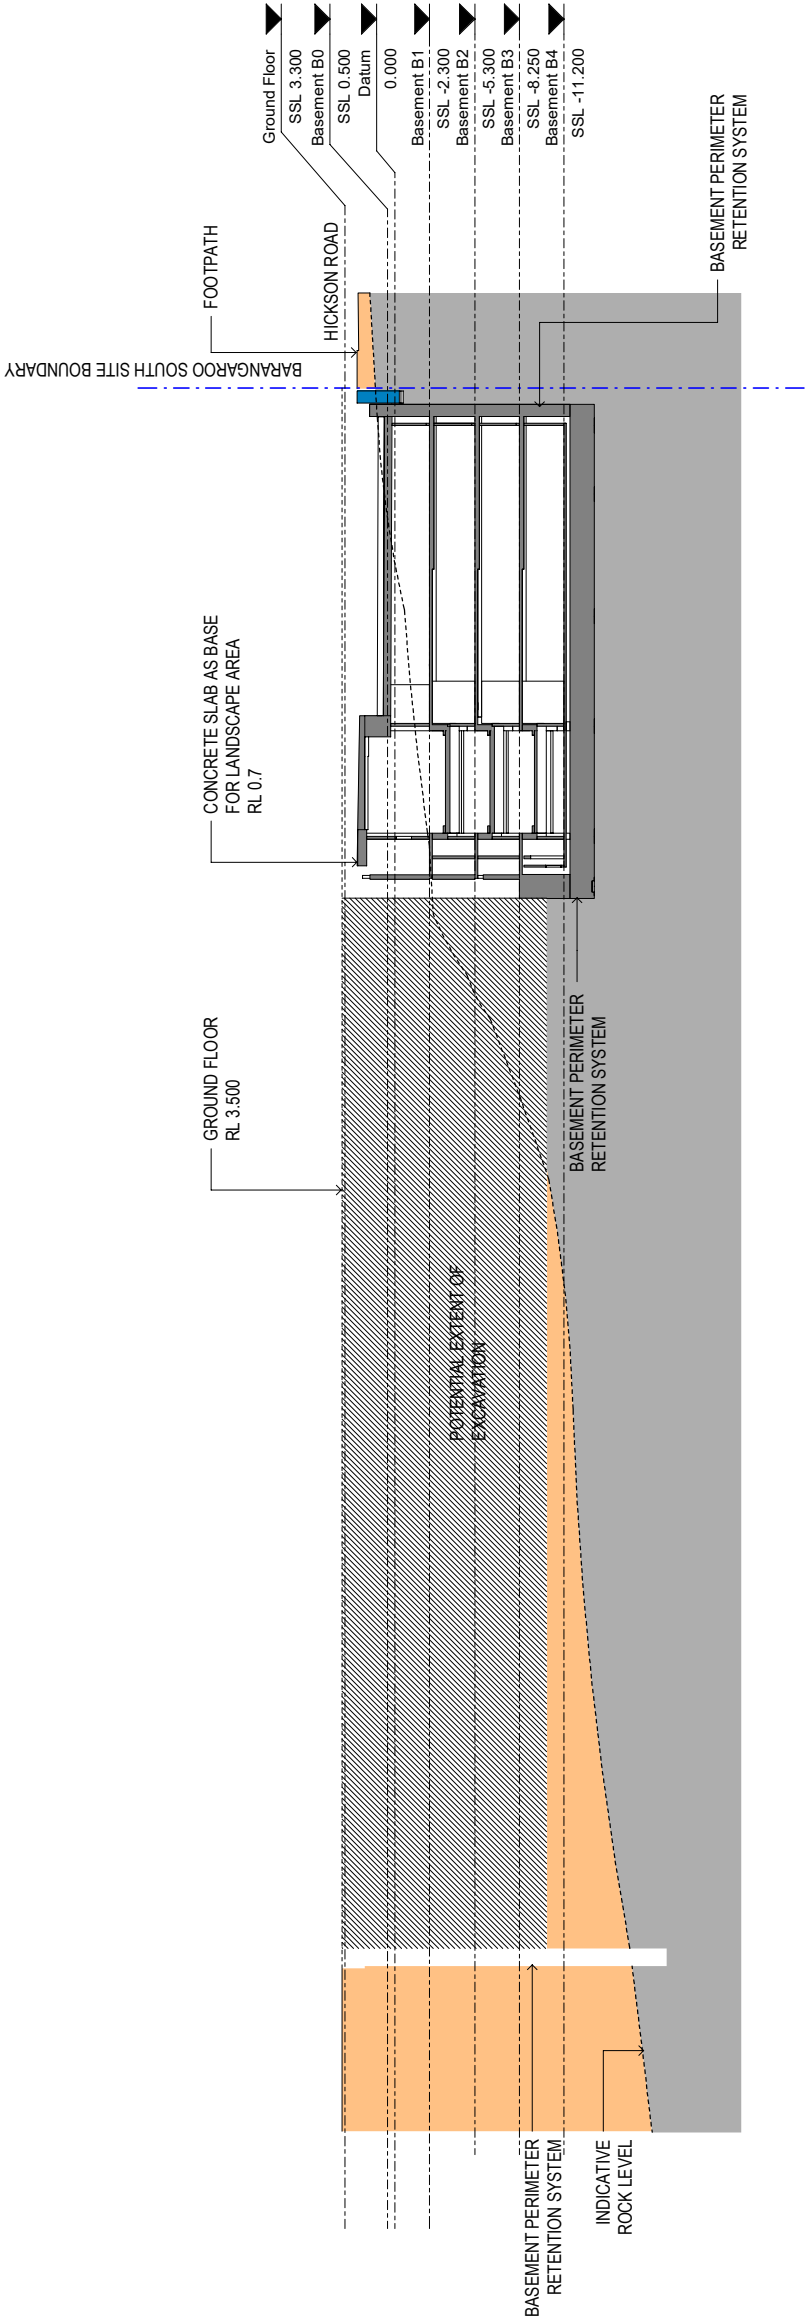

HICKSON ROAD

KEY PLAN

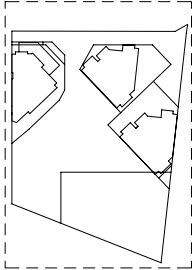

LEGEND

- BARANGAROO SOUTH SITE BOUNDARY
- INTERIM KERB / ROAD LINES
- ULTIMATE KERB LINE OF CONTINUED BARANGAROO AVENUE
- R4A PORTE CONCHERE ENTRY DOCUMENTED BY SEPARATE DA SUBMISSION
- TEMPORARY BUILDING ELEMENTS

ROAD LAYOUT INDICATIVE ONLY

CURRENT REVISION COMMENTS

Rev	C	ISSUED FOR R3 DA	Current Revision	Date
1				03.08.18

1. GENERAL STRUCTURAL DESIGN
2. AMENDED STRUCTURAL GRID
3. REVISED R3 CORE
4. DELETION OF DIESEL GENERATORS

WATERMAN'S QUAY

BARANGAROO AVENUE

STAGE 1B BASEMENT SSD6960
BUILDING ELEMENTS - GROUND FLOOR

Scale 1 : 250 @ A1 Scale 1:500 @ A3
0 12.5M 25M





KEY PLAN

LEGEND

BARANGAROO SOUTH SITE BOUNDARY

INTERIM KERB / ROAD LINES

ULTIMATE KERB LINE OF CONTINUED BARANGAROO AVENUE

R4A PORTE CONCHERE ENTRY DOCUMENTED BY SEPARATE DA SUBMISSION

TEMPORARY BUILDING ELEMENTS

ROAD LAYOUT INDICATIVE ONLY




CURRENT REVISION COMMENTS		
Rev	CURRENT REVISION	Date
C	ISSUED FOR R3 DA	03.08.18

1. GENERAL STRUCTURAL DESIGN

2. AMENDED STRUCTURAL GRID

3. REVISED R3 CORE

4. DELETION OF DIESEL GENERATORS

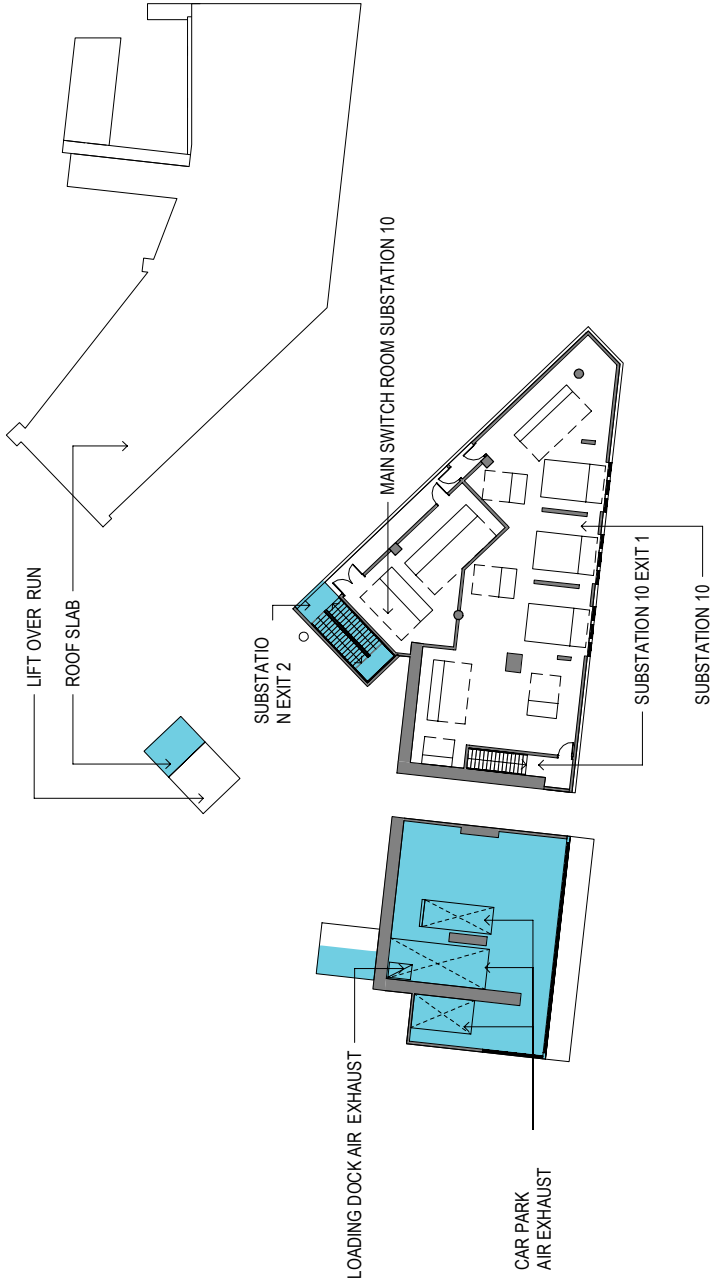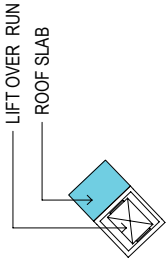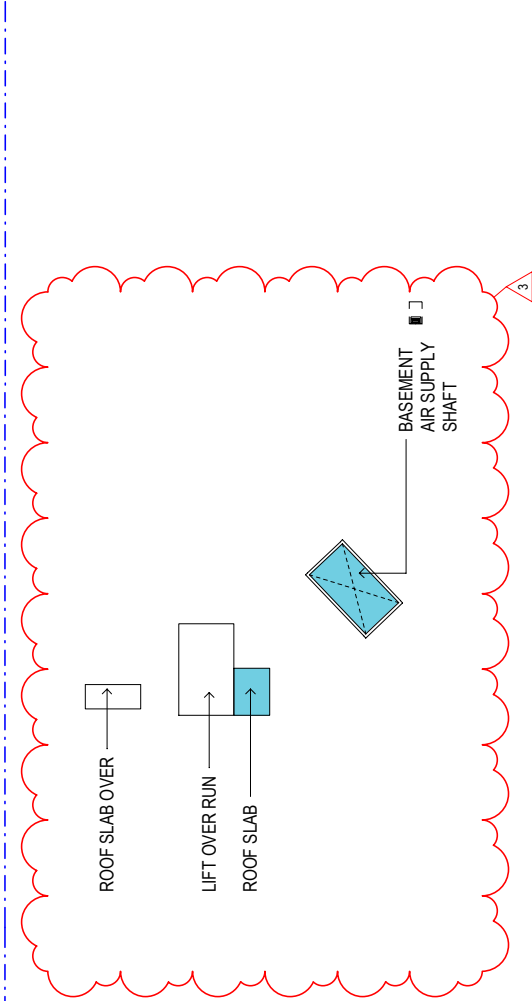



KEY PLAN



LEGEND

 BARANGAROO SOUTH SITE BOUNDARY

 INTERIM KERB / ROAD LINES

 ULTIMATE KERB LINE OF CONTINUED BARANGAROO AVENUE

 R4A PORTE CONCHERE ENTRY DOCUMENTED BY SEPARATE DA SUBMISSION

 TEMPORARY BUILDING ELEMENTS

ROAD LAYOUT INDICATIVE ONLY

CURRENT REVISION COMMENTS		
Rev	CURRENT REVISION	Date
C	ISSUED FOR R3 DA	03.08.18
1. GENERAL STRUCTURAL DESIGN		
2. AMENDED STRUCTURAL GRID		
3. REVISED R3 CORE		
4. DELETION OF DIESEL GENERATORS		

