



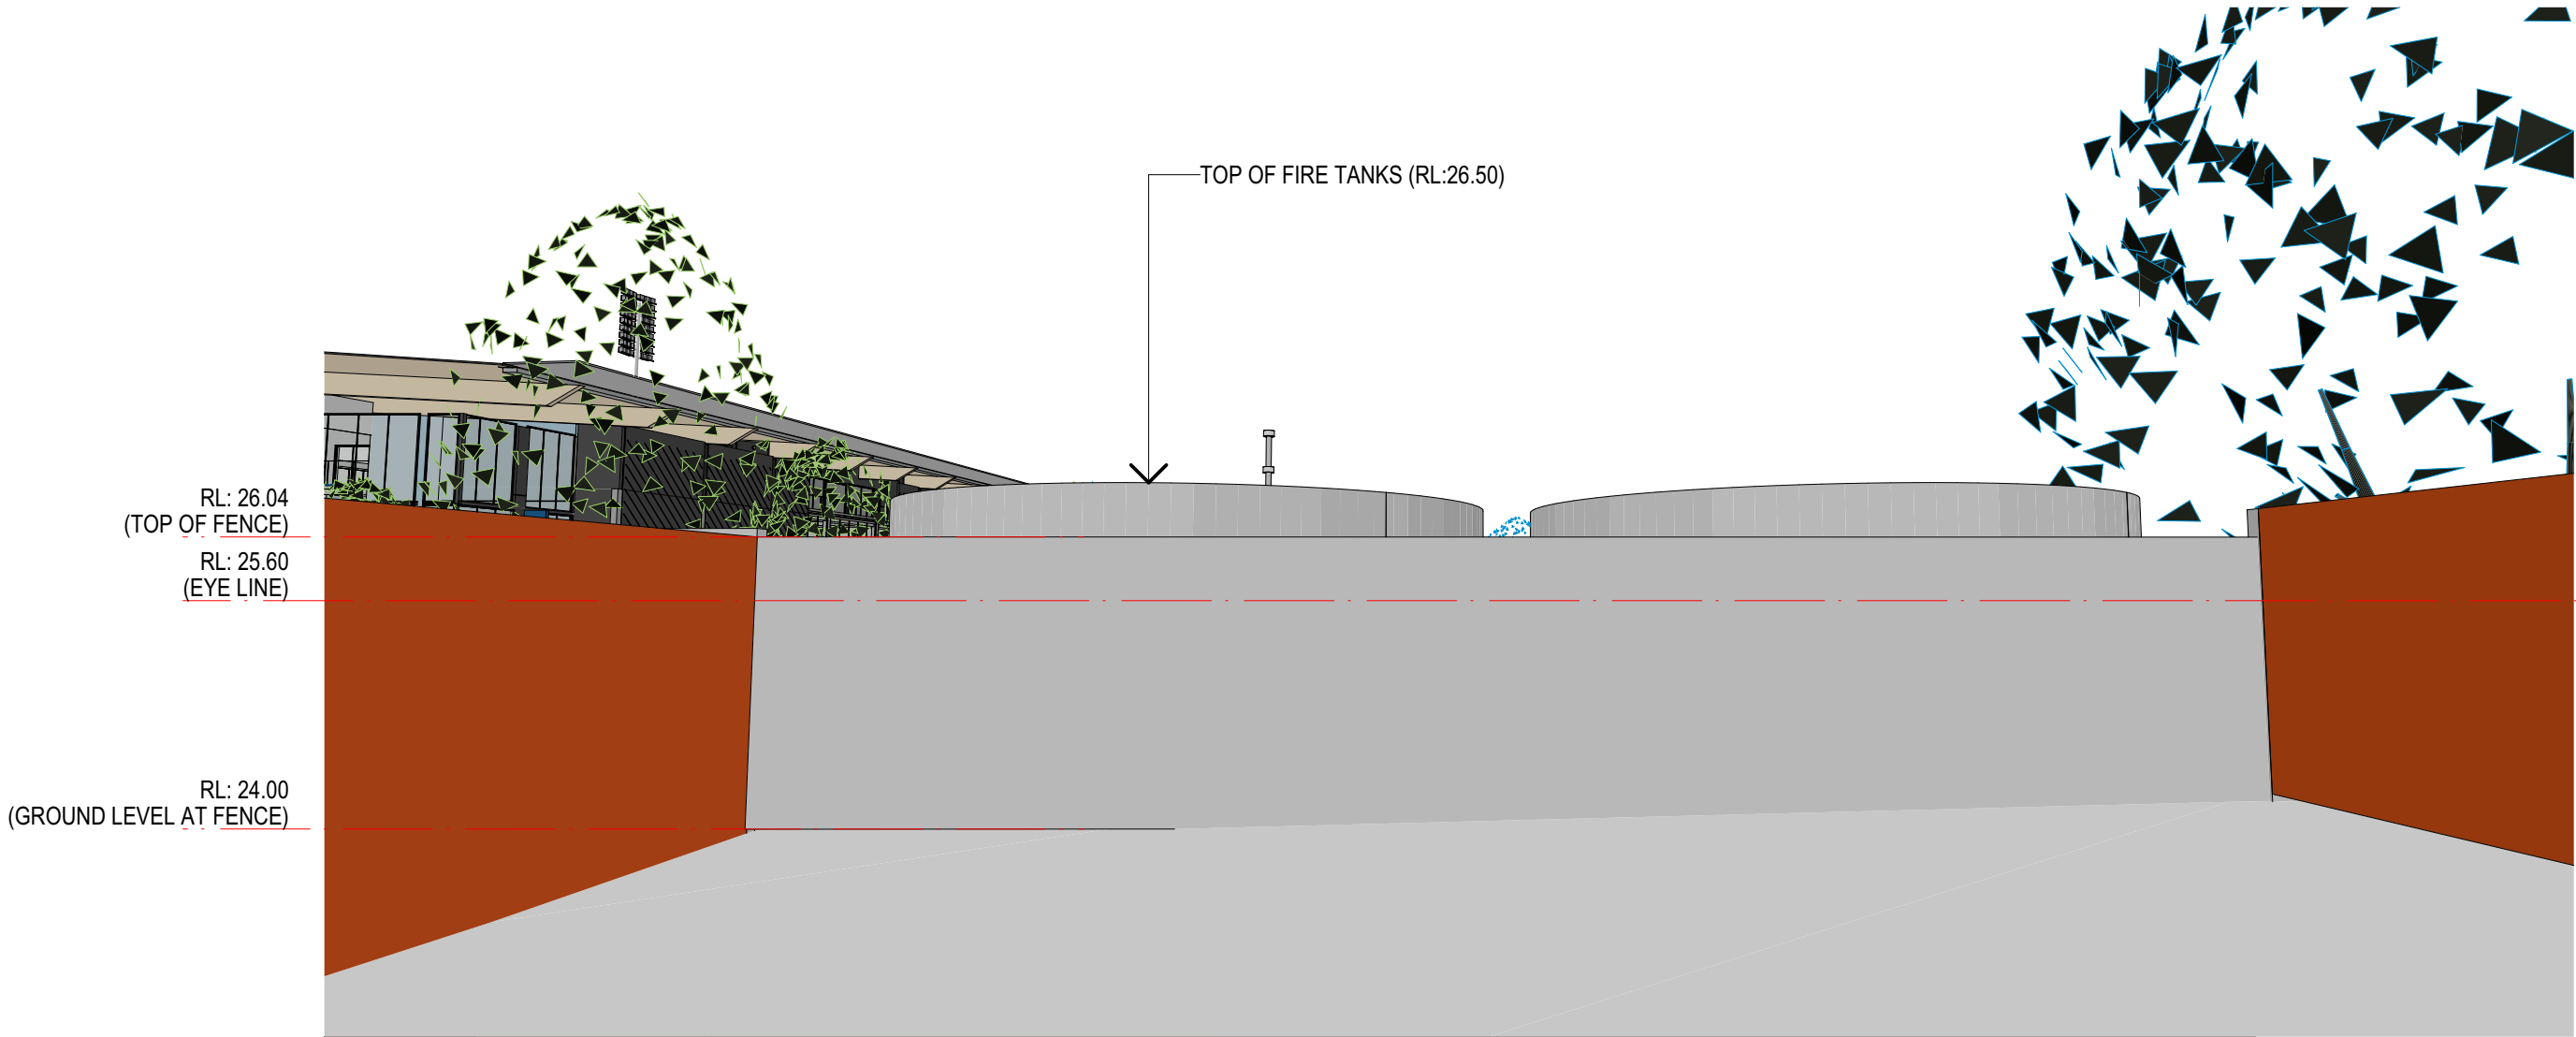


LOWER LEVEL VIEW - APPROVED FIRE TANKS

NOTE:
VIEW LOCATION FROM REAR OF 9 PALMER STREET
HEIGHT: 1600mm ABOVE GROUND LEVEL
(RL: 25.60)
SETBACK: 9,000mm FROM REAR BOUNDARY
(REAR OF EXISTING DWELLING)

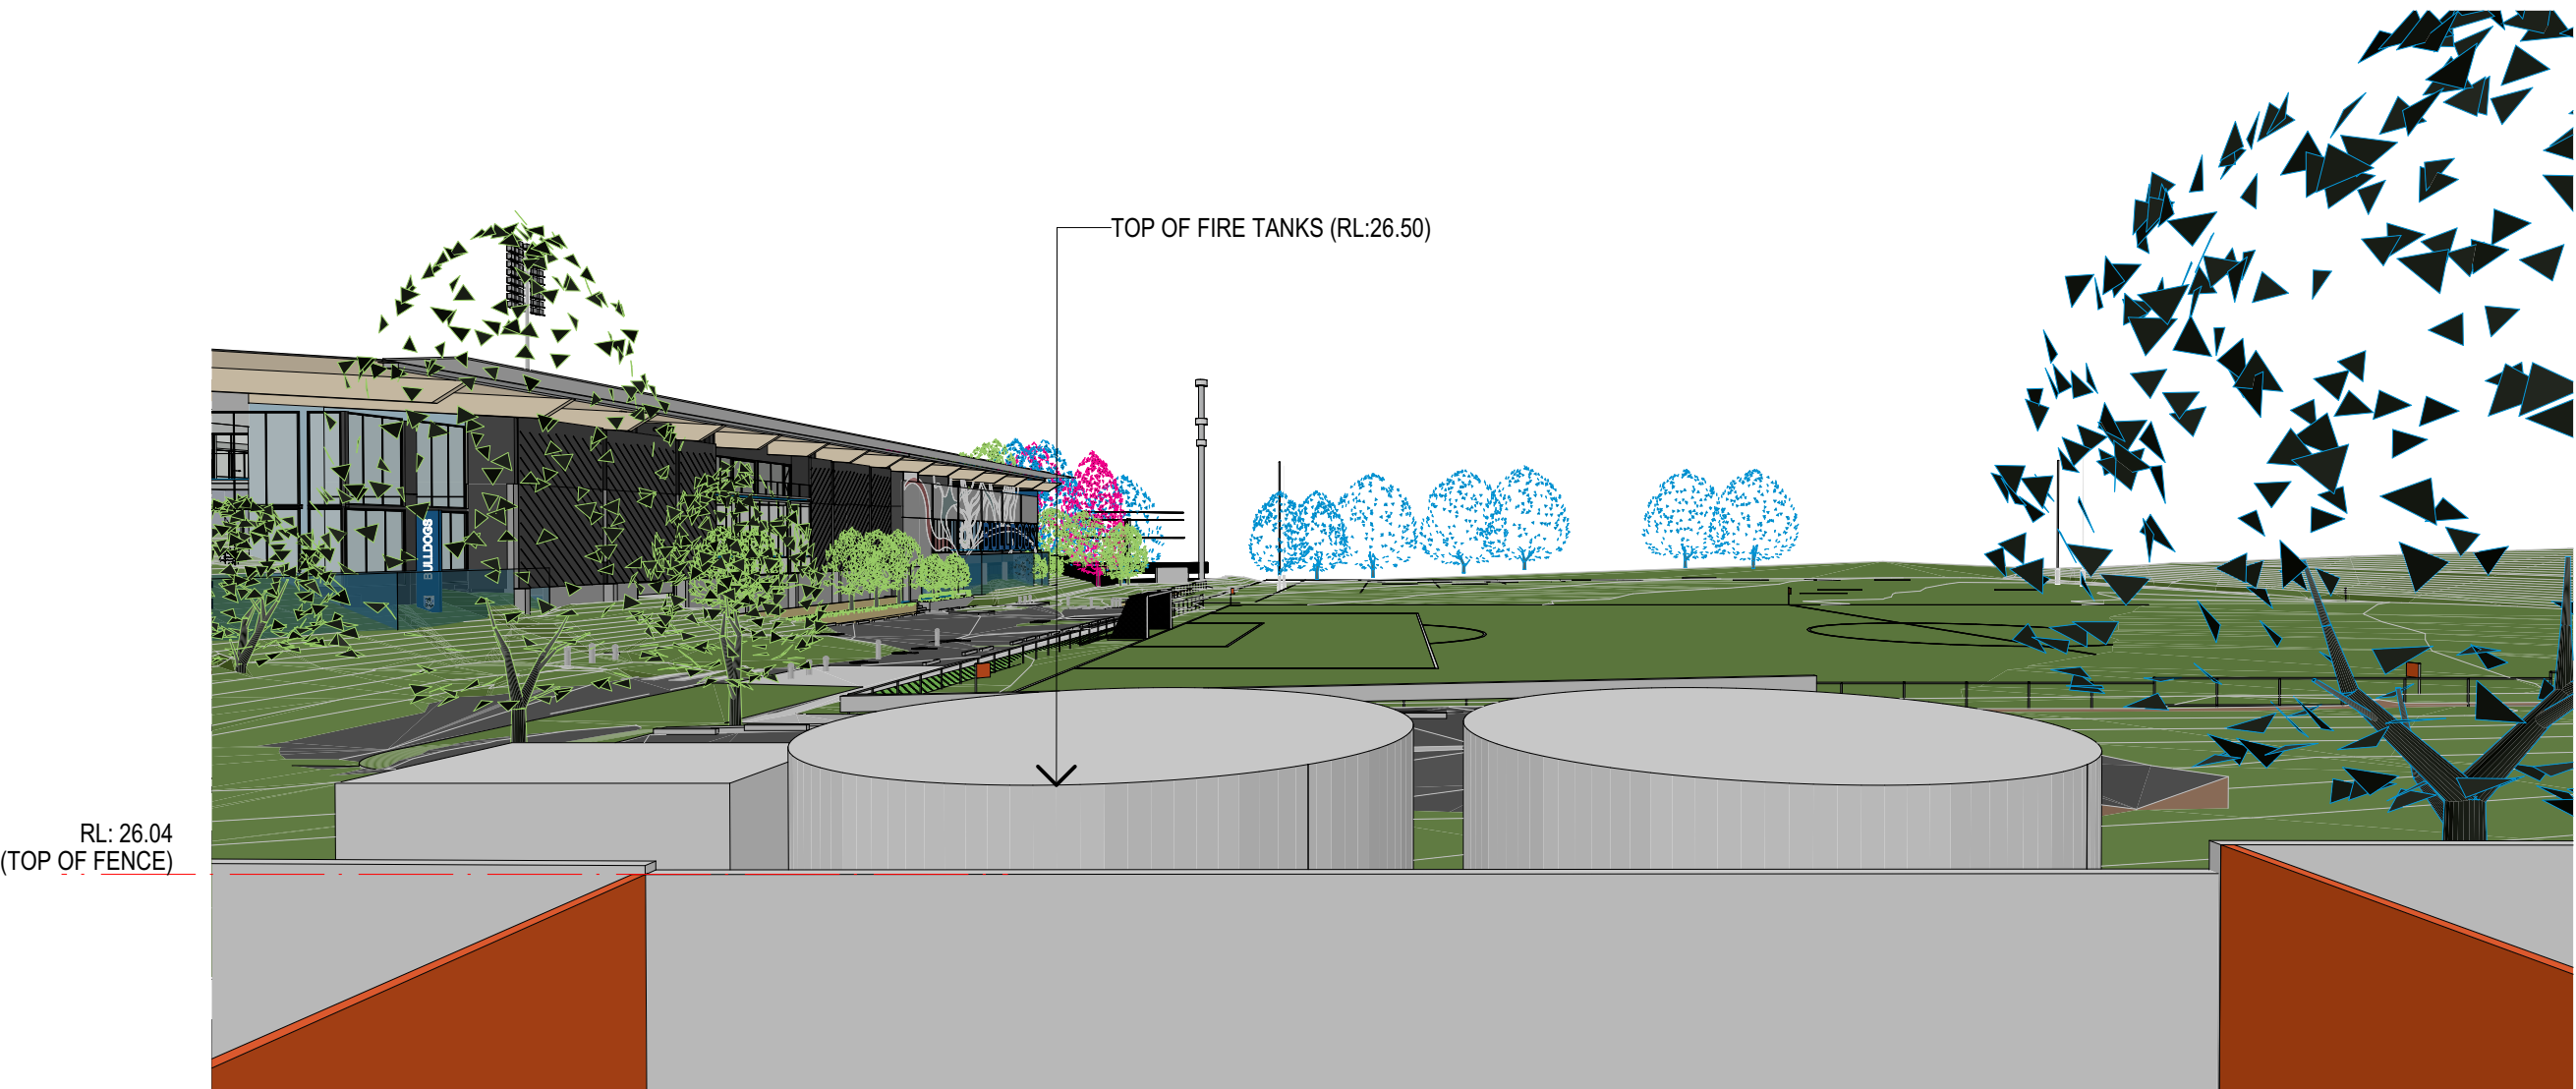


UPPER LEVEL VIEW - APPROVED FIRE TANKS

NOTE:
VIEW LOCATION FROM REAR OF 9 PALMER STREET
HEIGHT: 4300mm ABOVE GROUND LEVEL
(RL: 28.30)
SETBACK: 9,000mm FROM REAR BOUNDARY
(REAR OF EXISTING DWELLING)

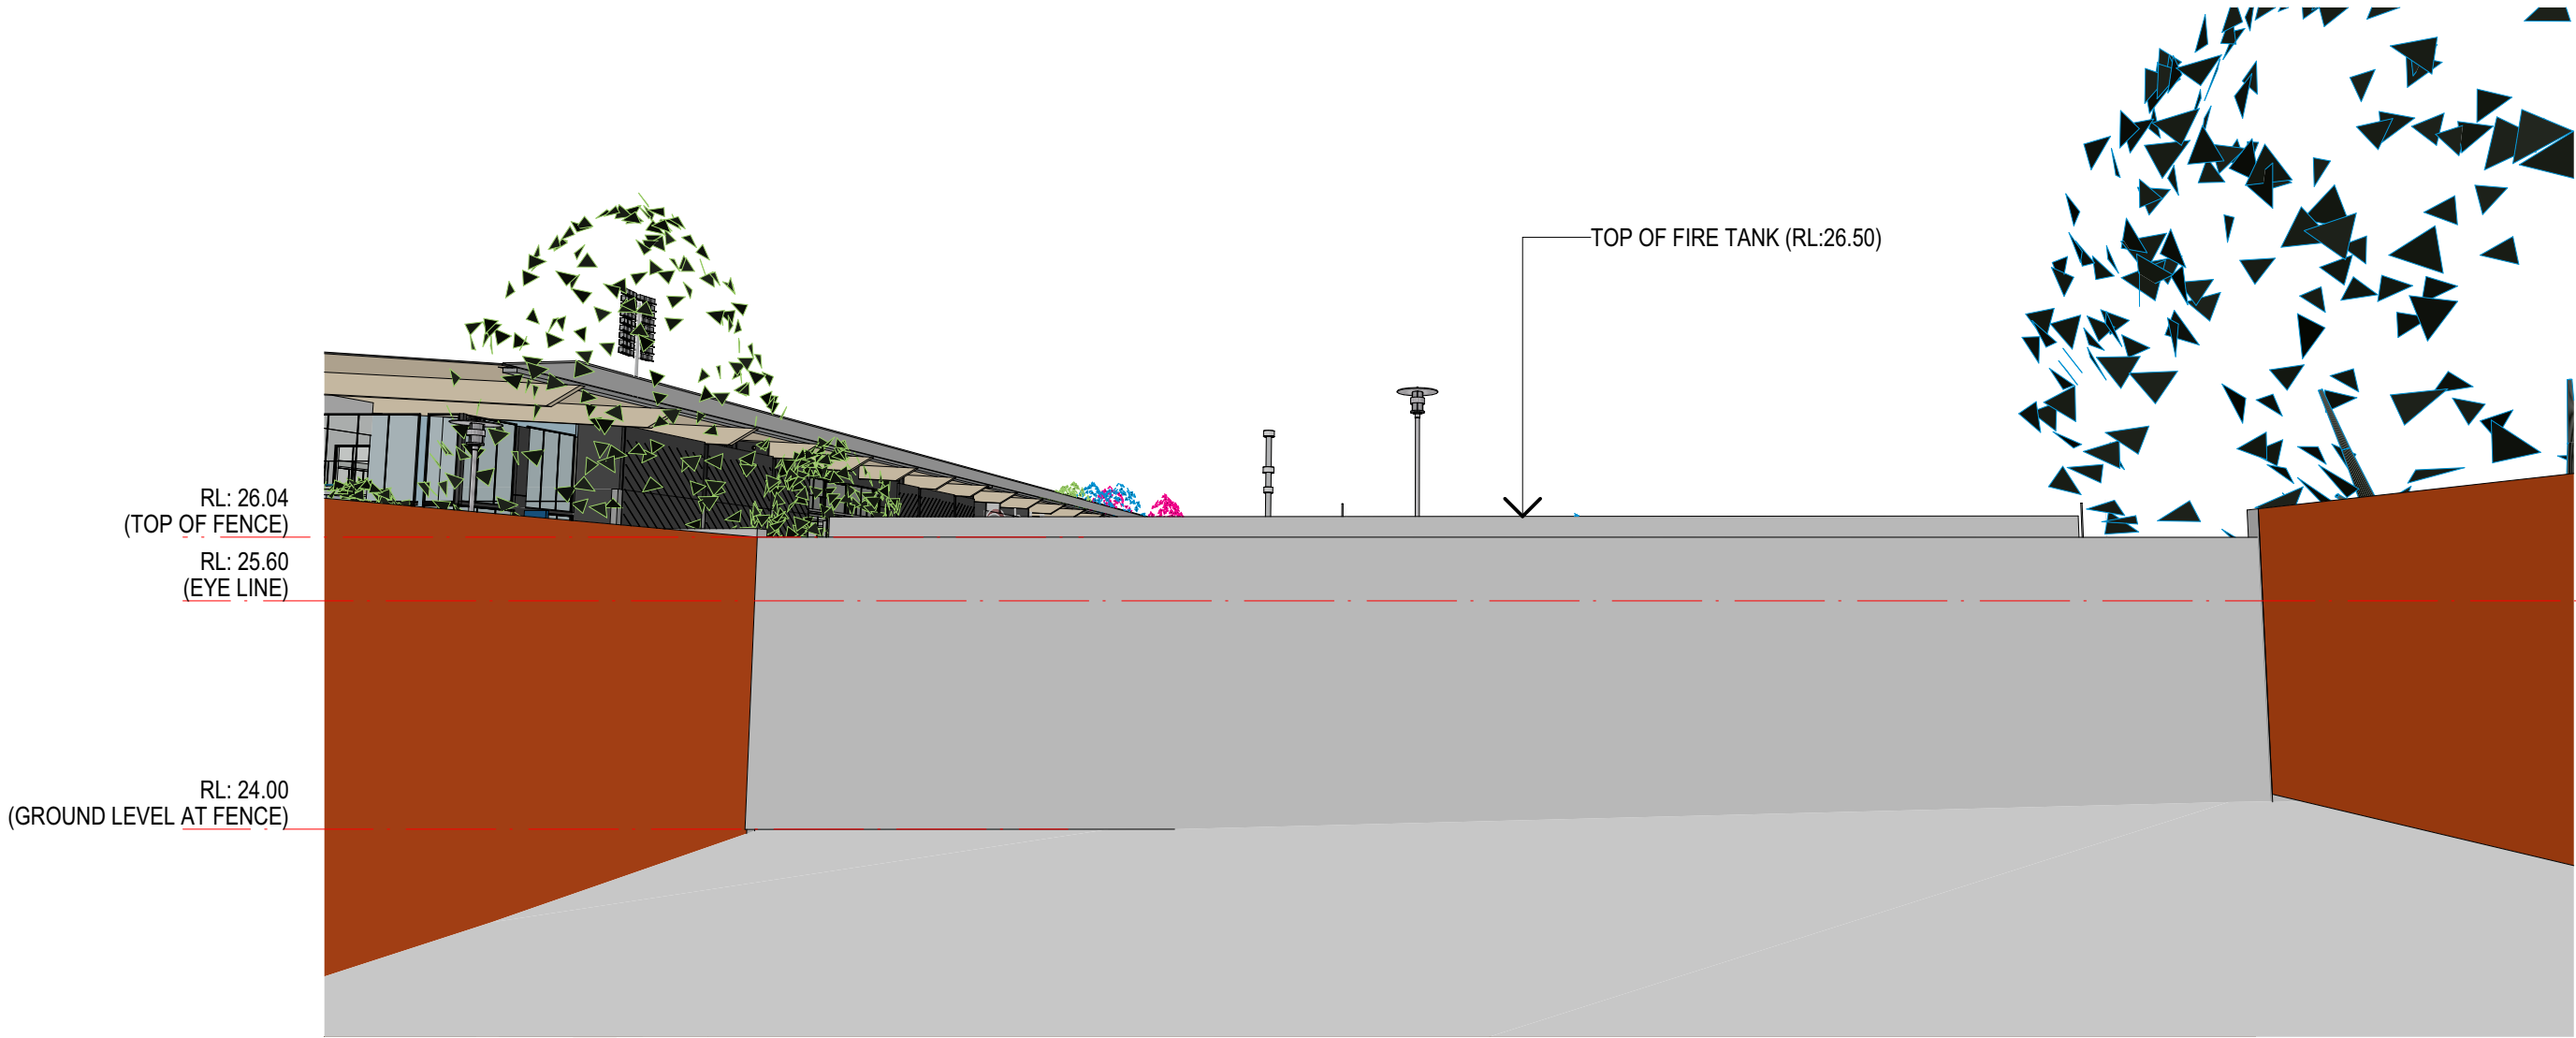

LOWER LEVEL VIEW - PROPOSED FIRE TANKS

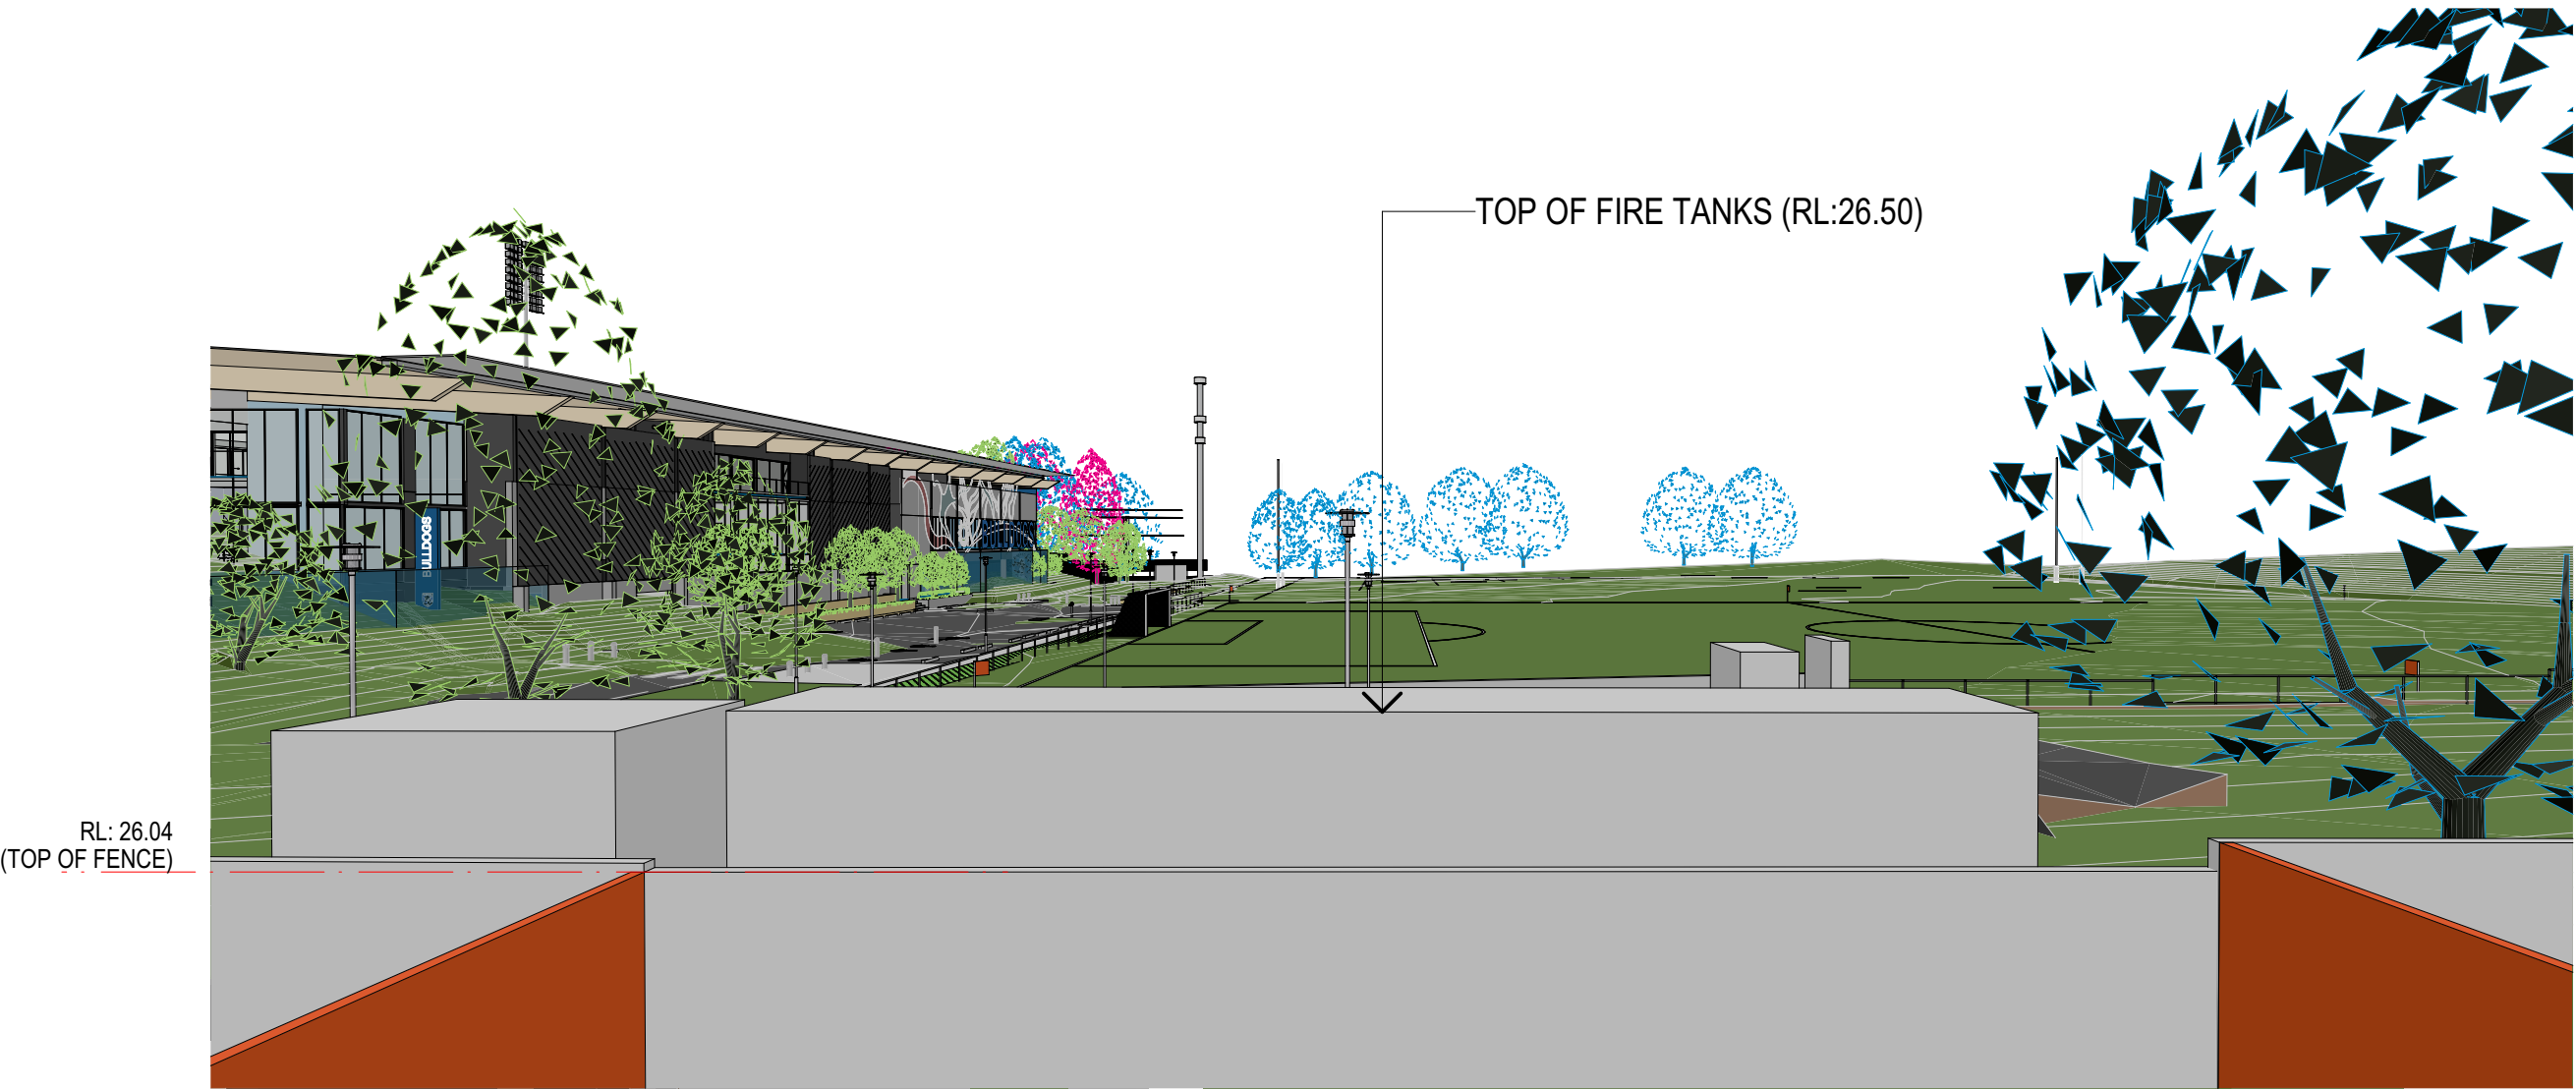

UPPER LEVEL VIEW - PROPOSED FIRE TANKS

REV.	DATE	DESCRIPTION