



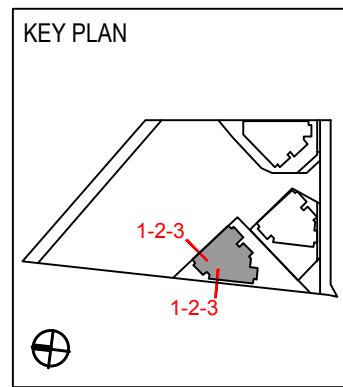
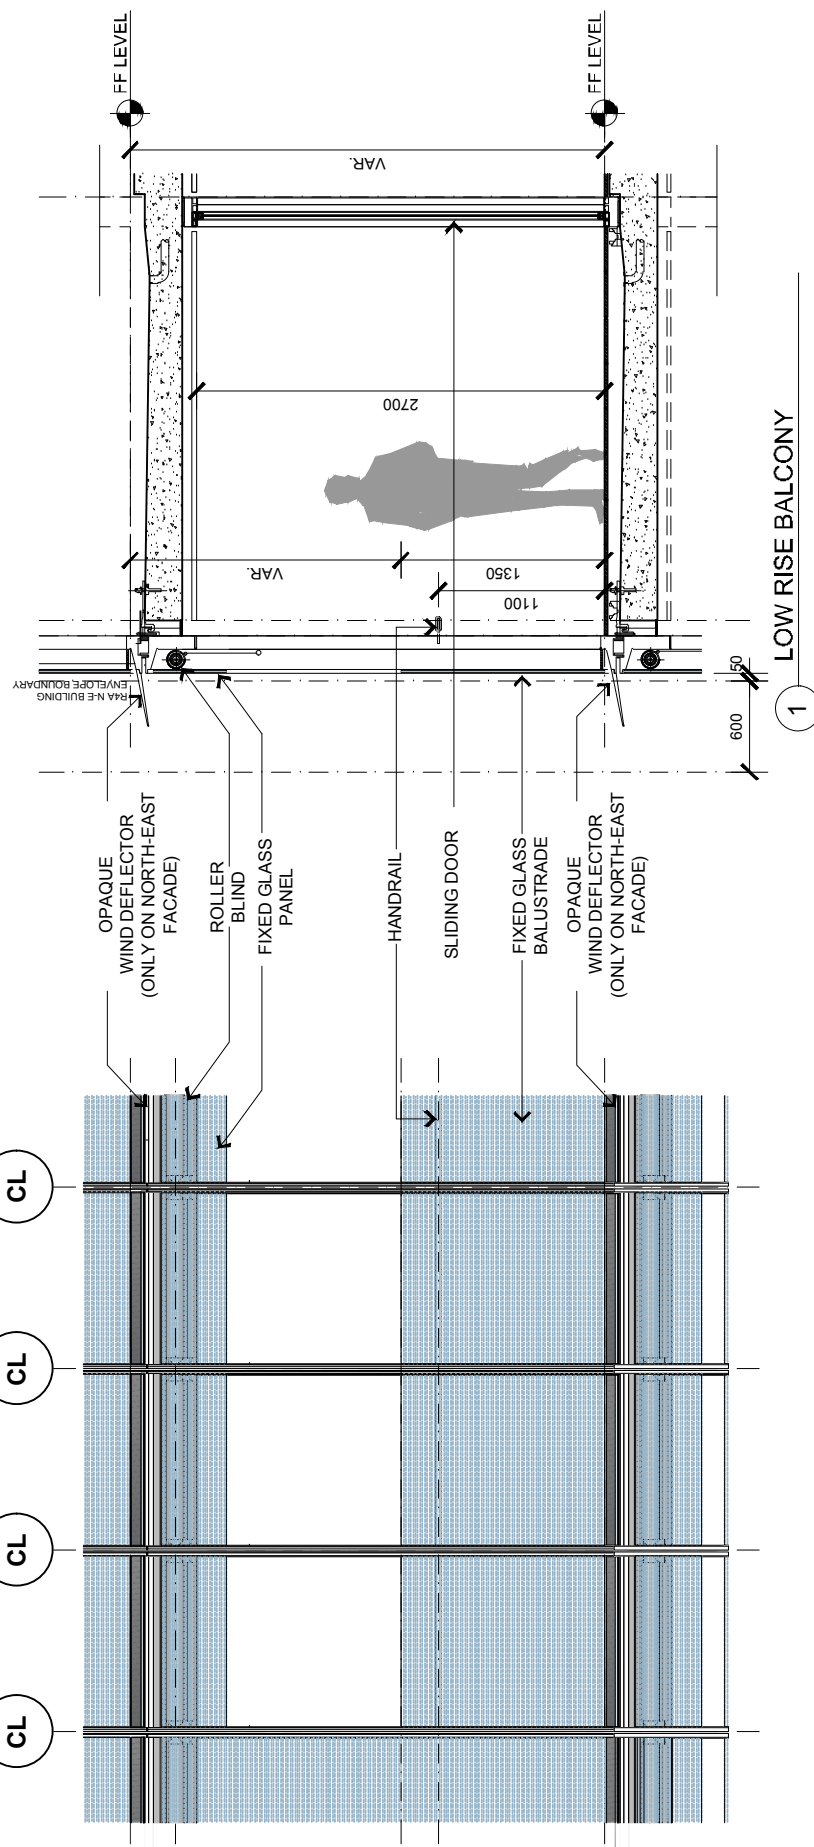
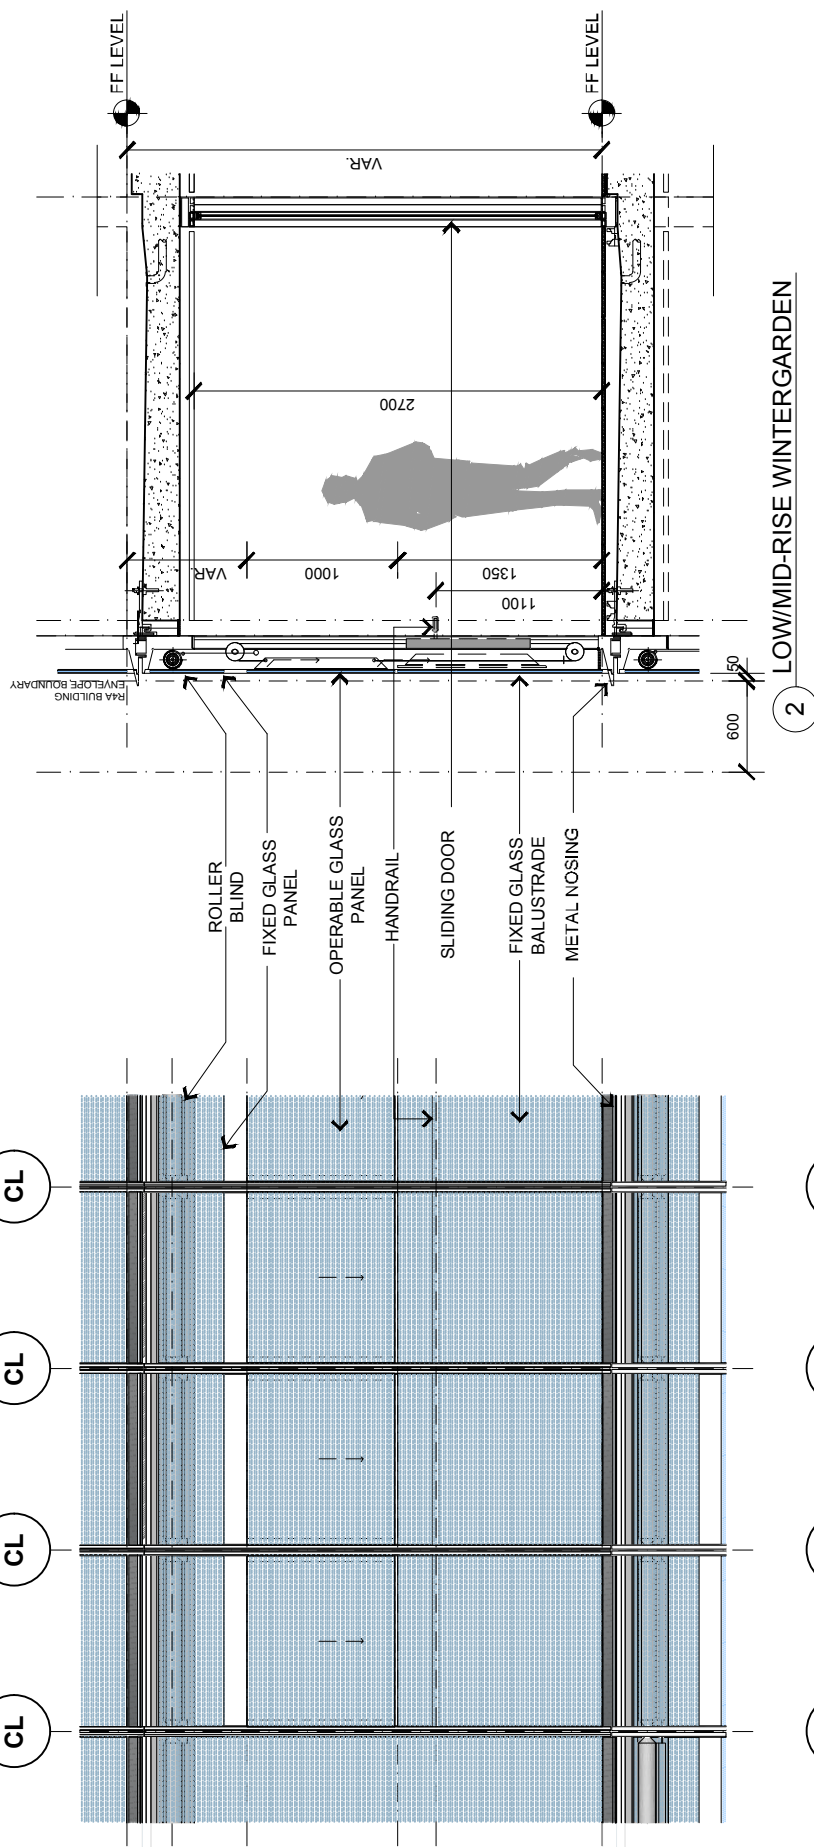
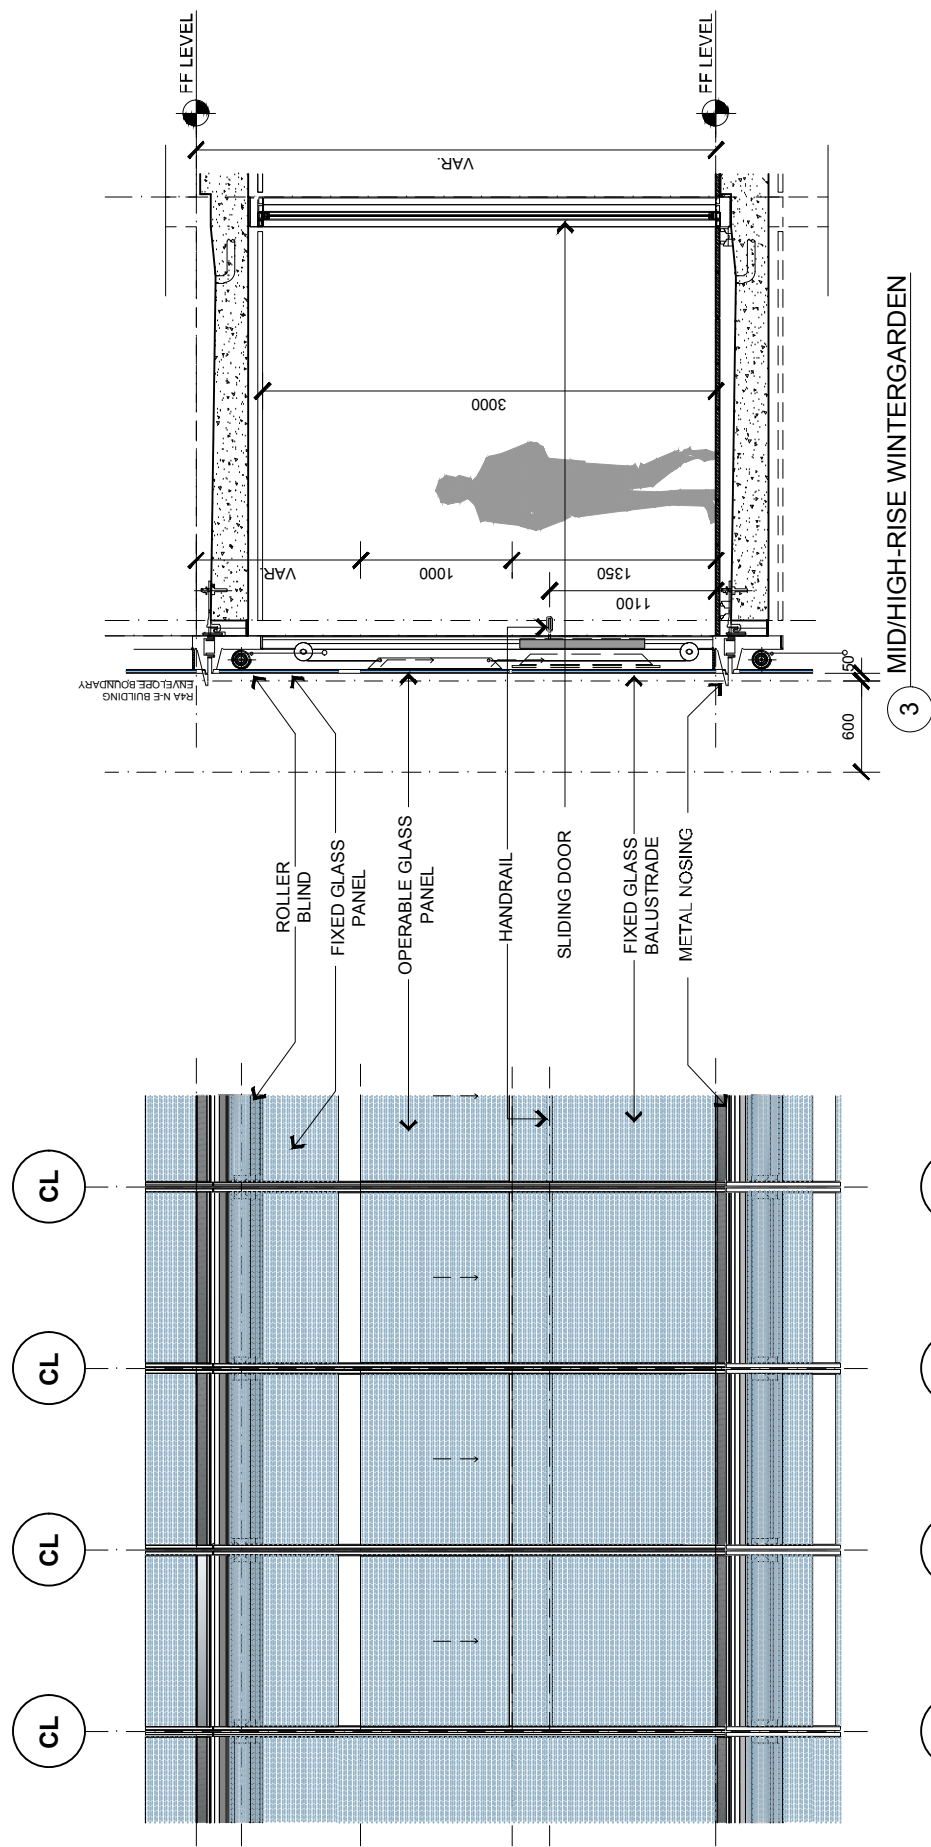
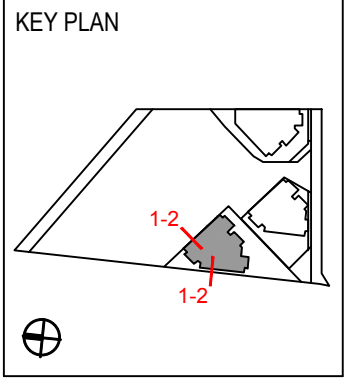
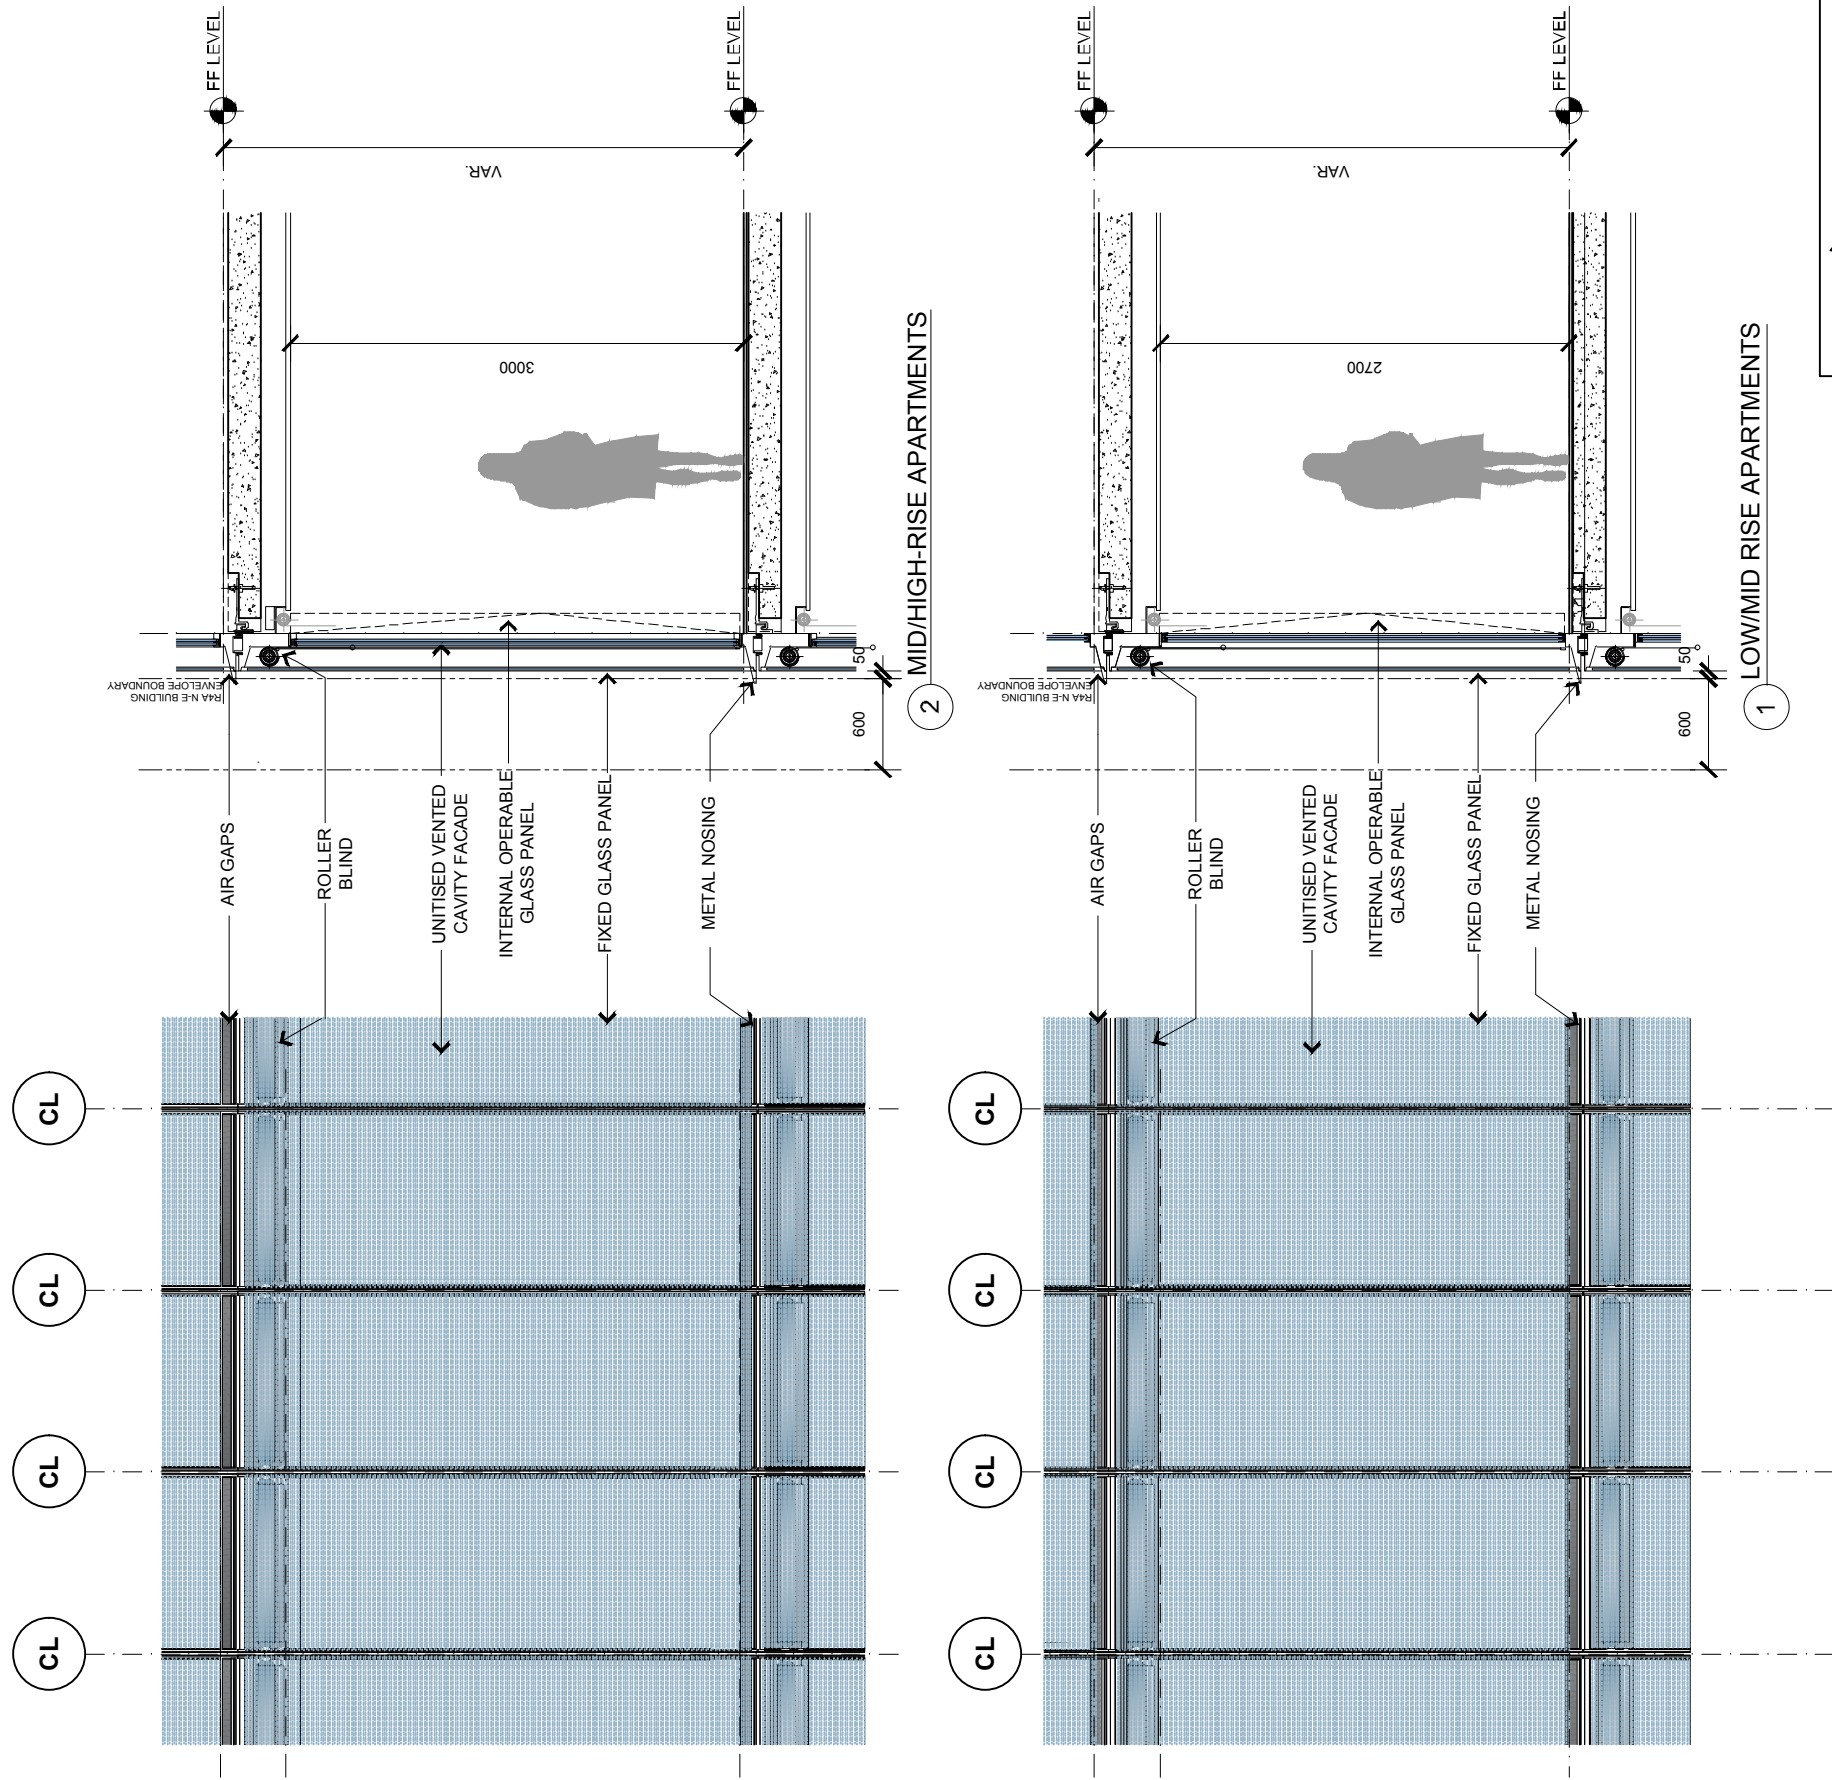


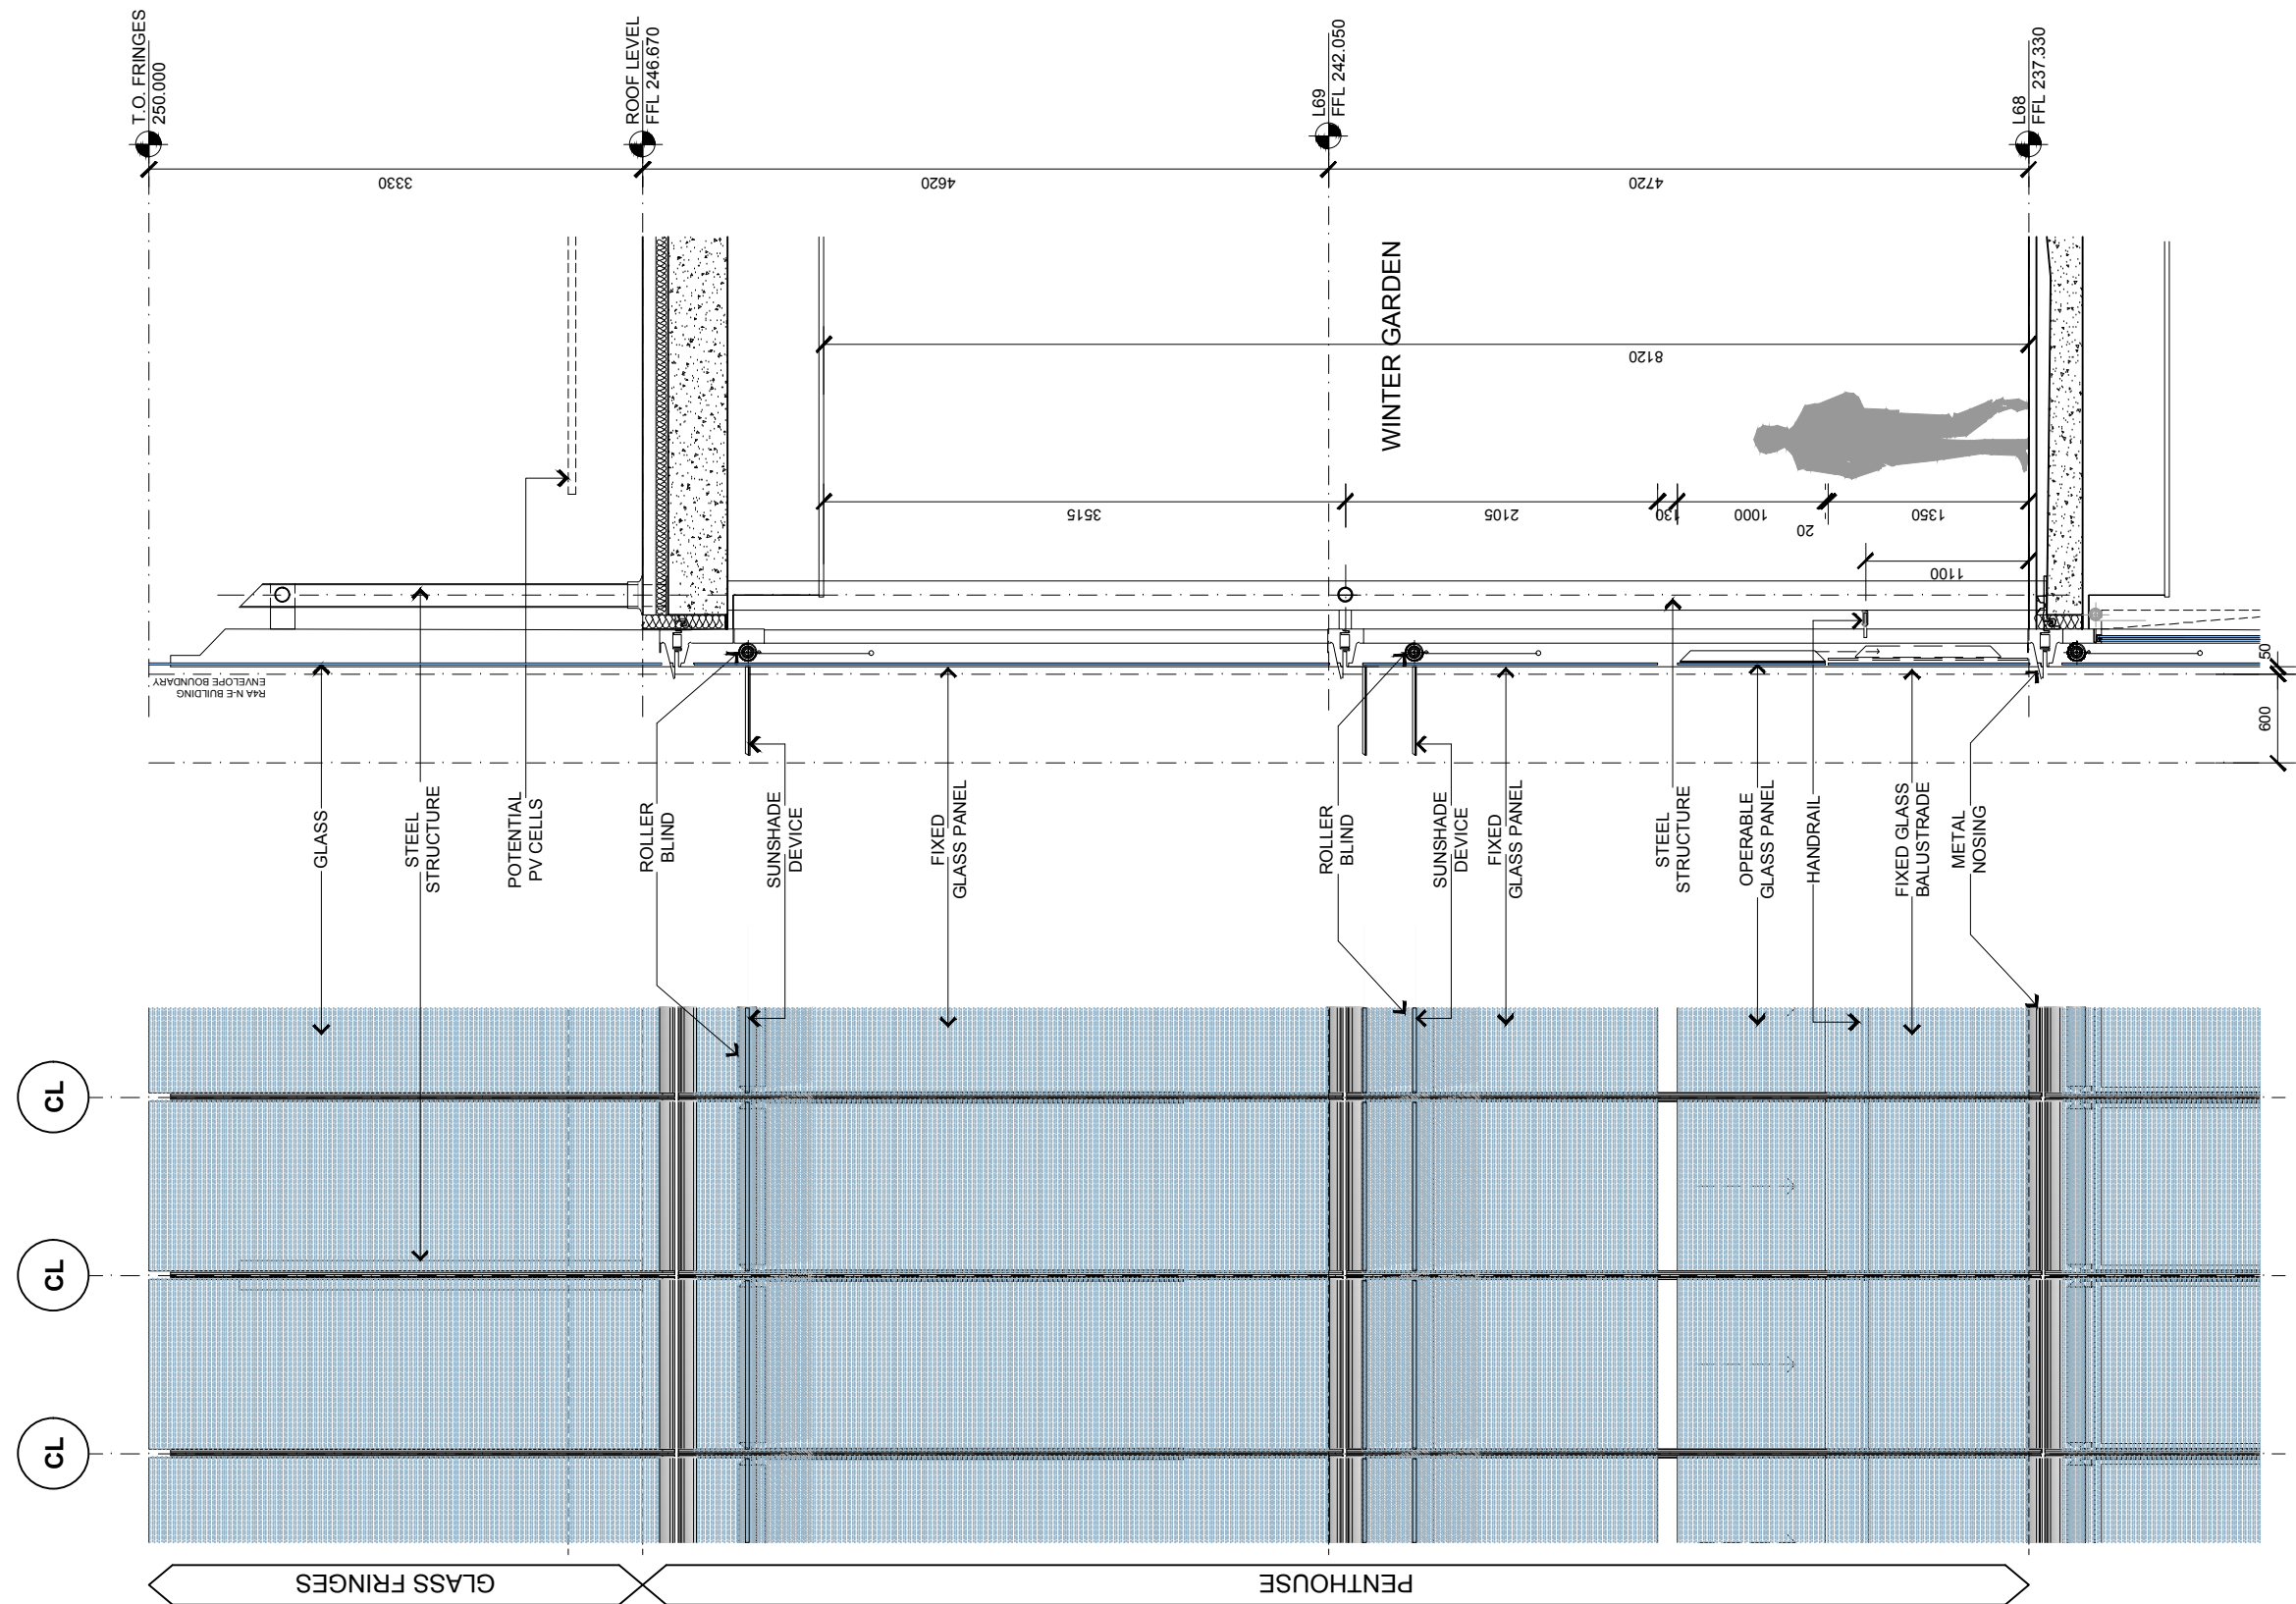

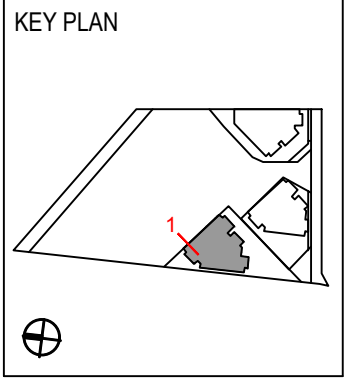

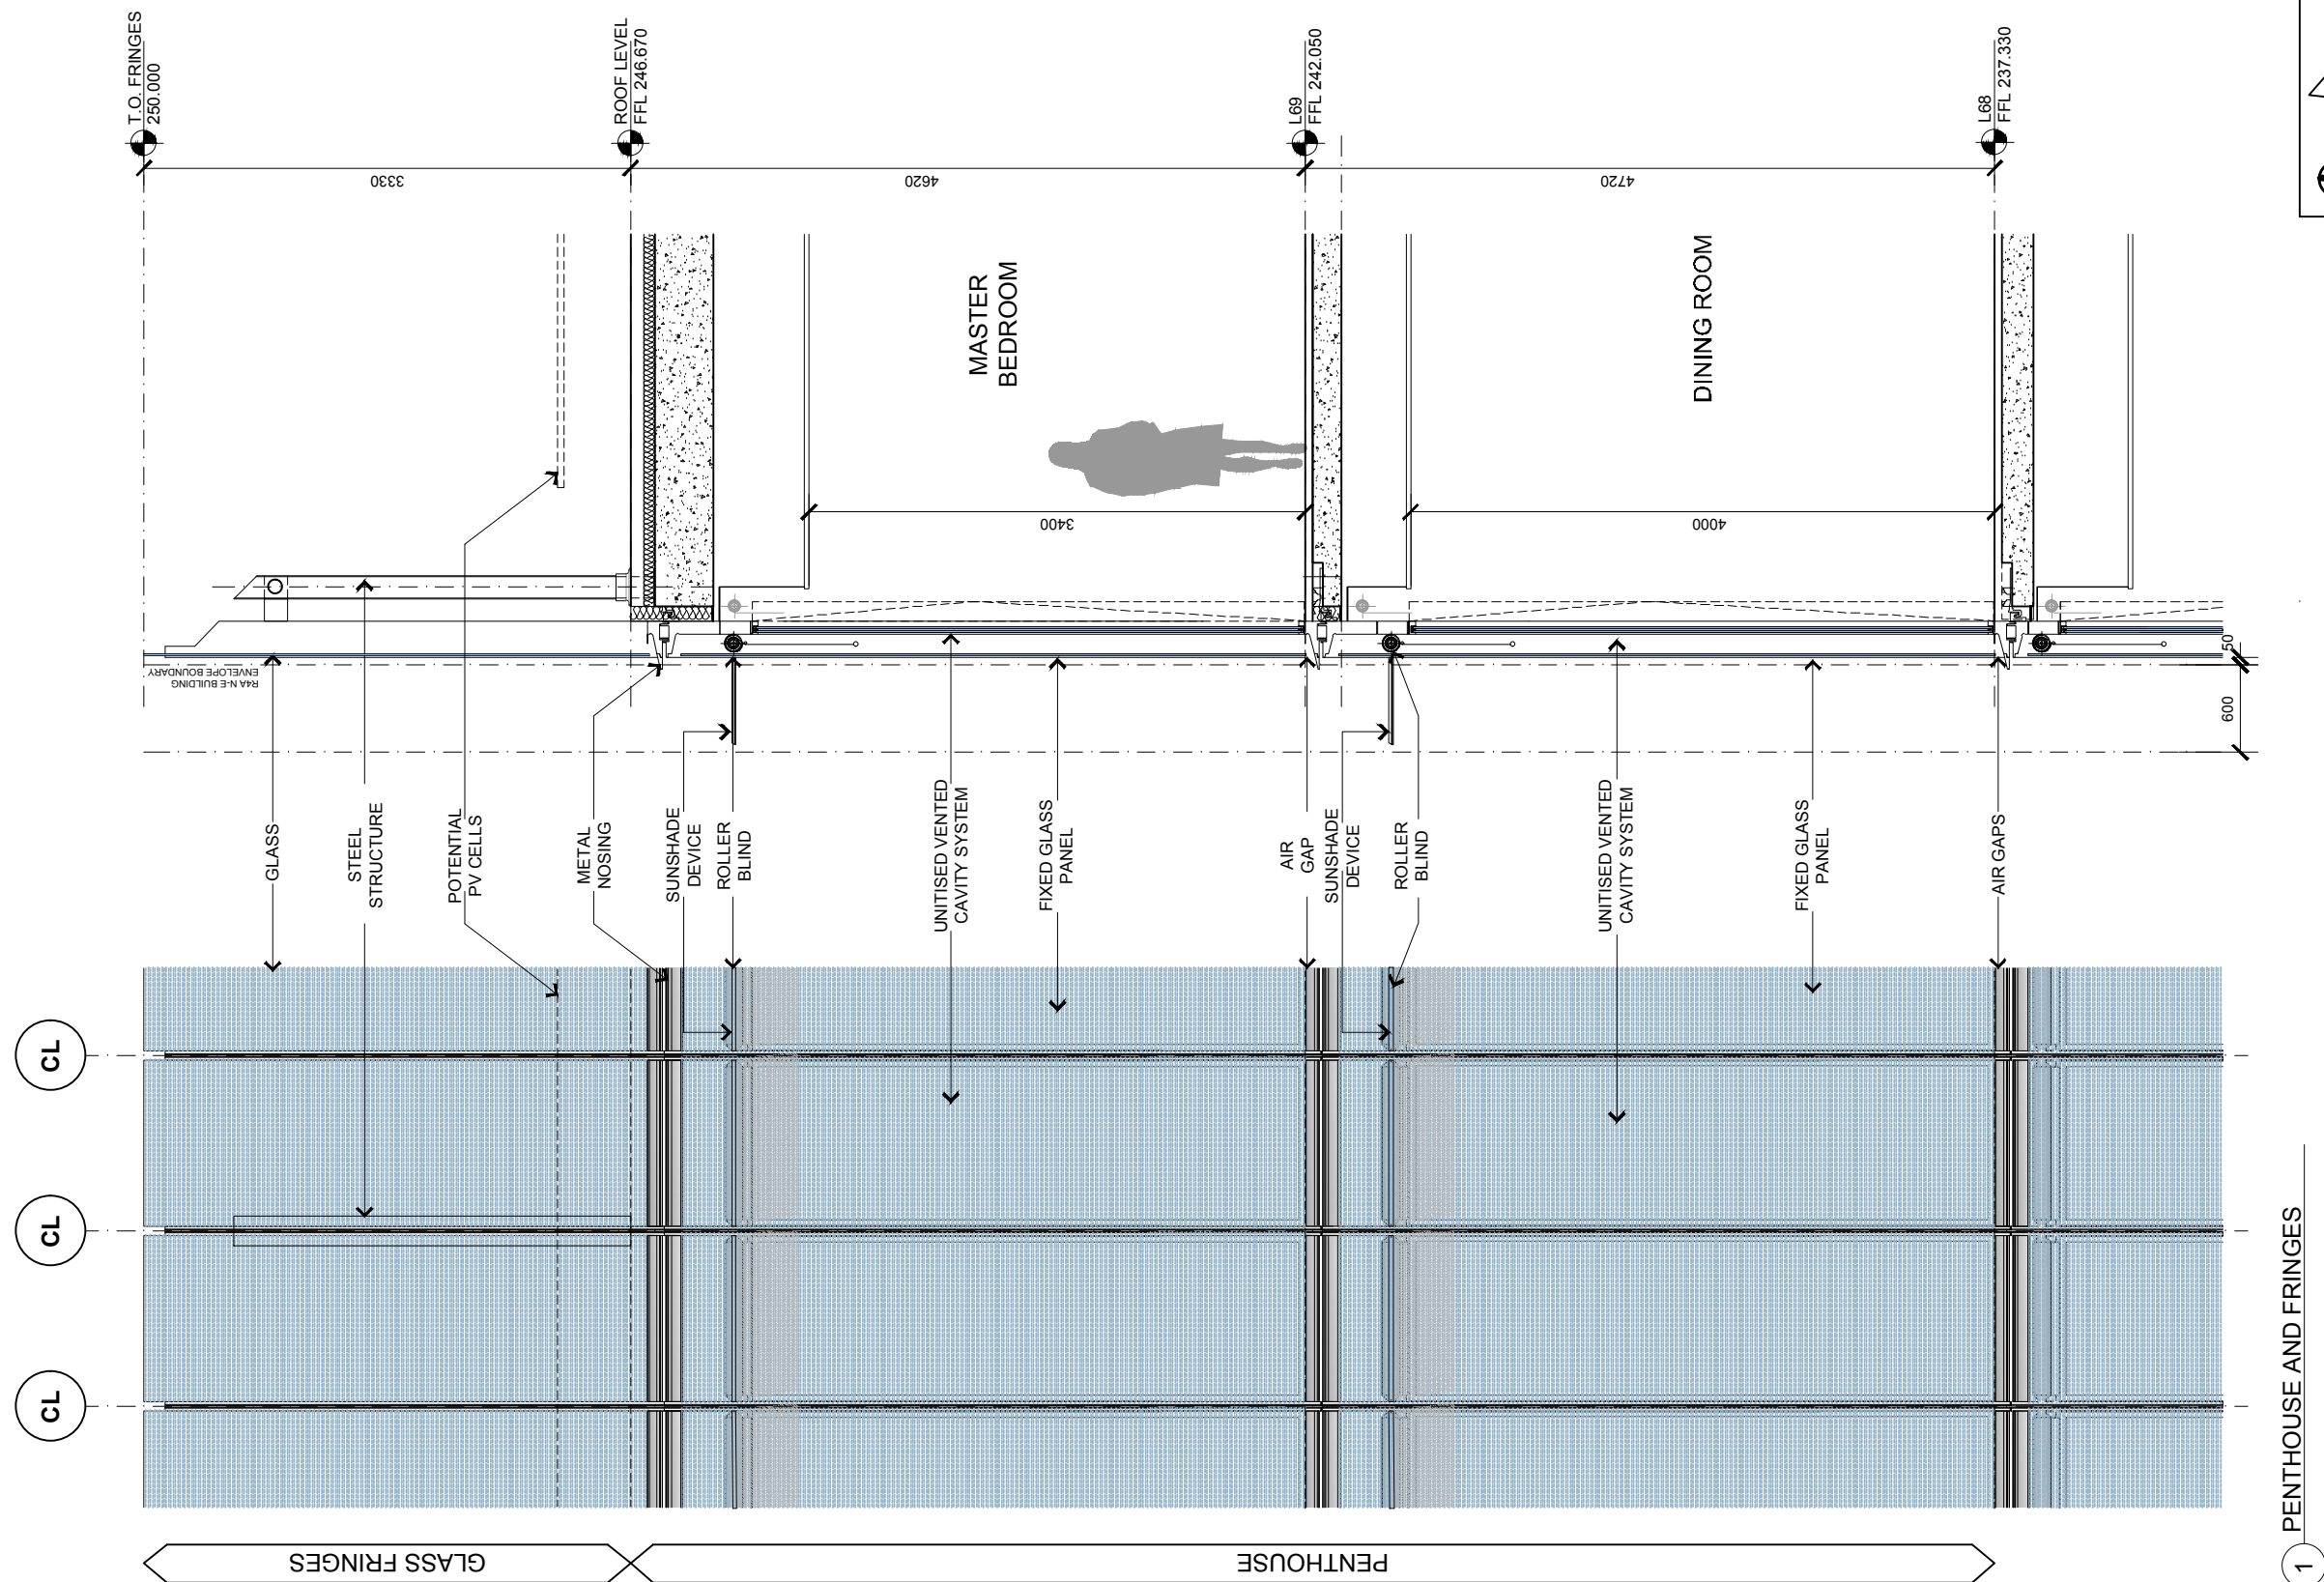

KEY PLAN

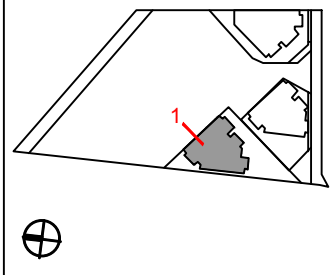

R4A PENTHOUSE NORTH FACADE
DETAILS - OPEN CAVITY FACADE

Scale 1:50 @ A3



Drawing: BR4A_ASD_PA1_6004

Date: 8 FEB 2017

Revision: 18

DEVELOPMENT APPLICATION

PRINCIPAL ARCHITECT:


RPBW
RPNZO PIANO BUILDING WORKSHOP
Via P.L. Bazzani 29 - 00186 Roma - Italy


Emanuela Baglietto | Nominated Architect
NSW ARB 9512

EXECUTIVE ARCHITECT:


Lend Lease Design
ABN 97 000 098 162
30 The Bond, 30 Hickson Road
Millers Point, NSW, 2000

Stephanie Smith | Nominated Architect
NSW ARB 6480

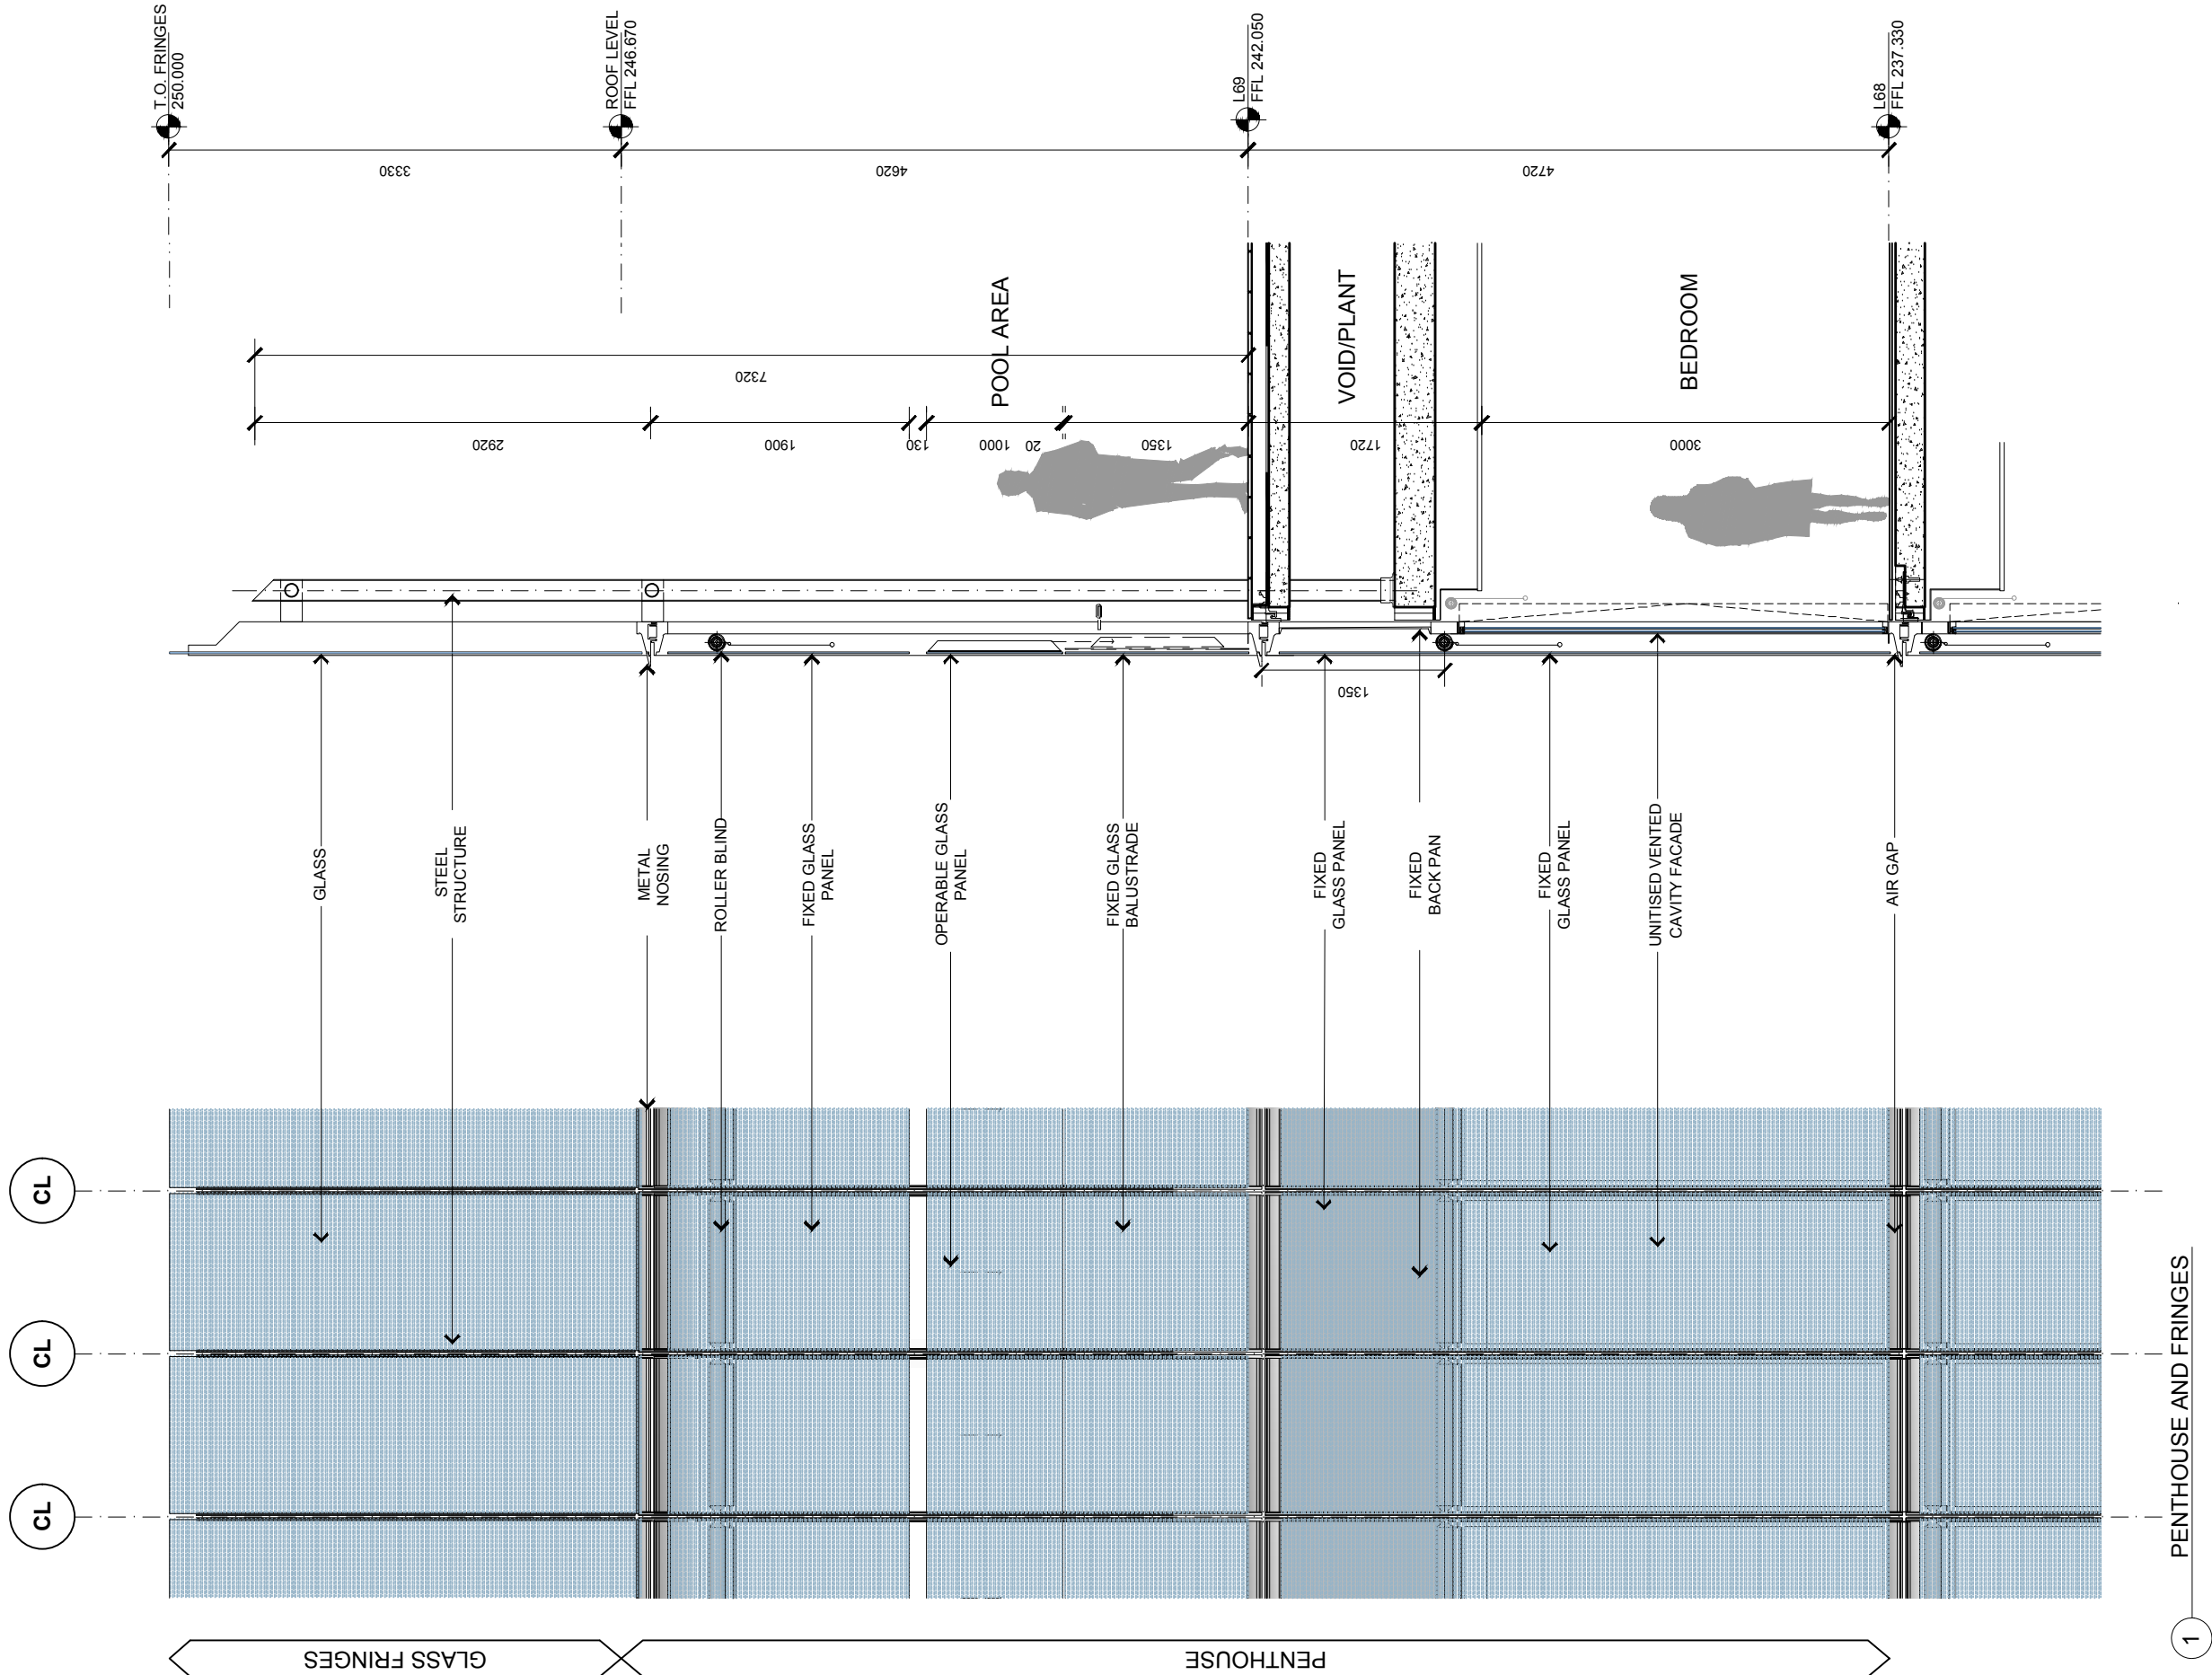


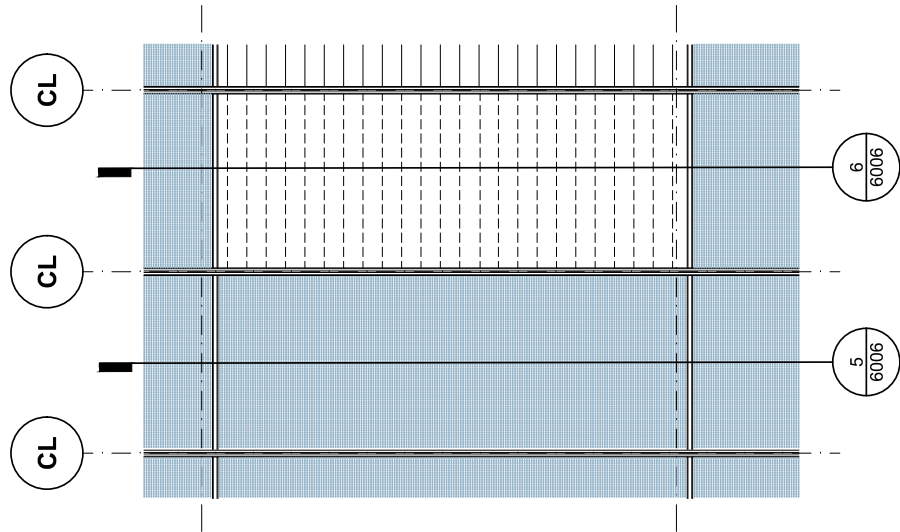


5 NORTH-WEST, SOUTH-EAST AND SOUTH
FACADE OPAQUE PANEL

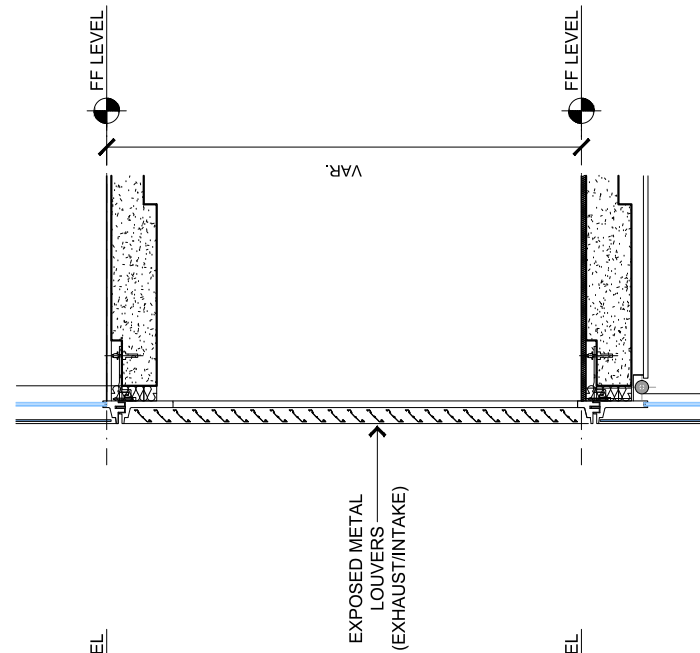


6 SOUTH AND SOUTH-EAST FACADE
LOUVRED PANEL

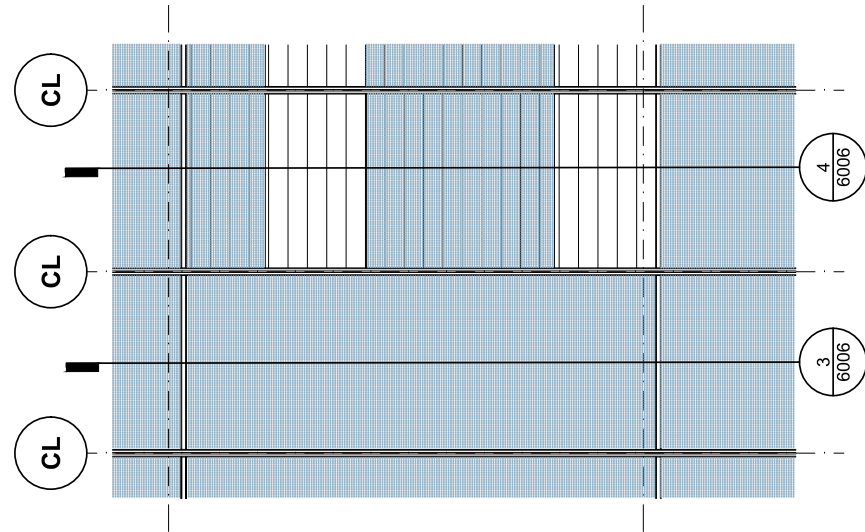


3 WEST FACADE - LOW/MID RISE
NORTH-EAST FACADE - MID RISE
OPAQUE PANEL

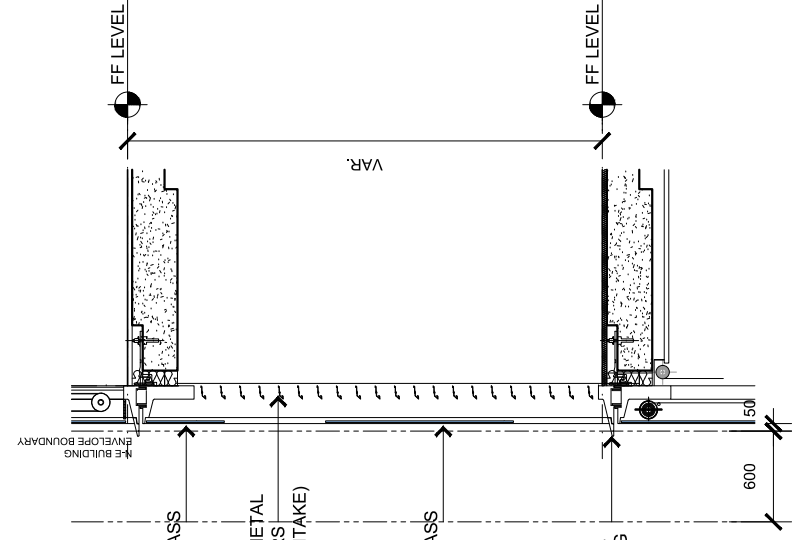

4 WEST FACADE - LOW/MID RISE
NORTH-EAST FACADE - MID RISE
LOUVRED PANEL

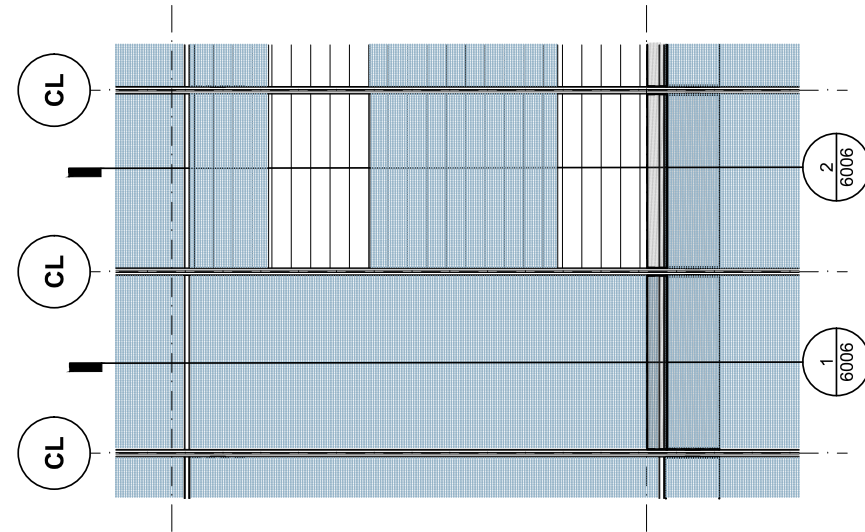

1 NORTH-EAST FACADE
OPAQUE PANEL - LOW RISE

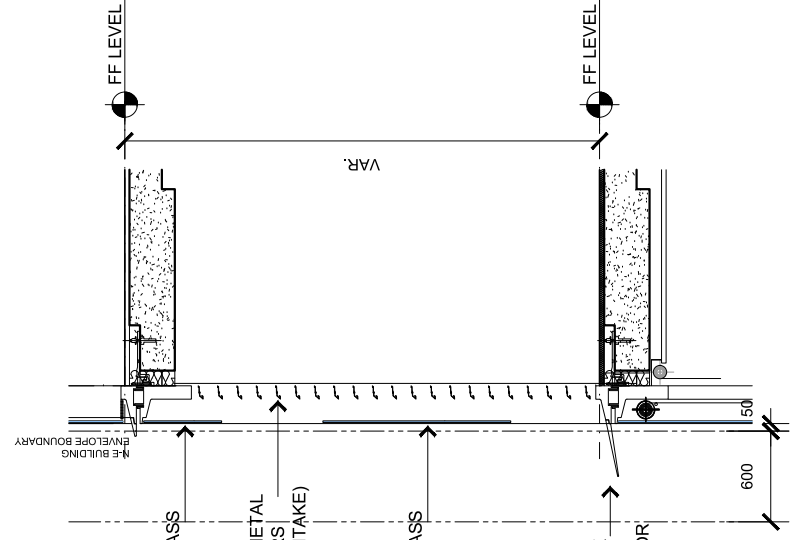

2 NORTH-EAST FACADE
LOUVRED PANEL - LOW RISE

