



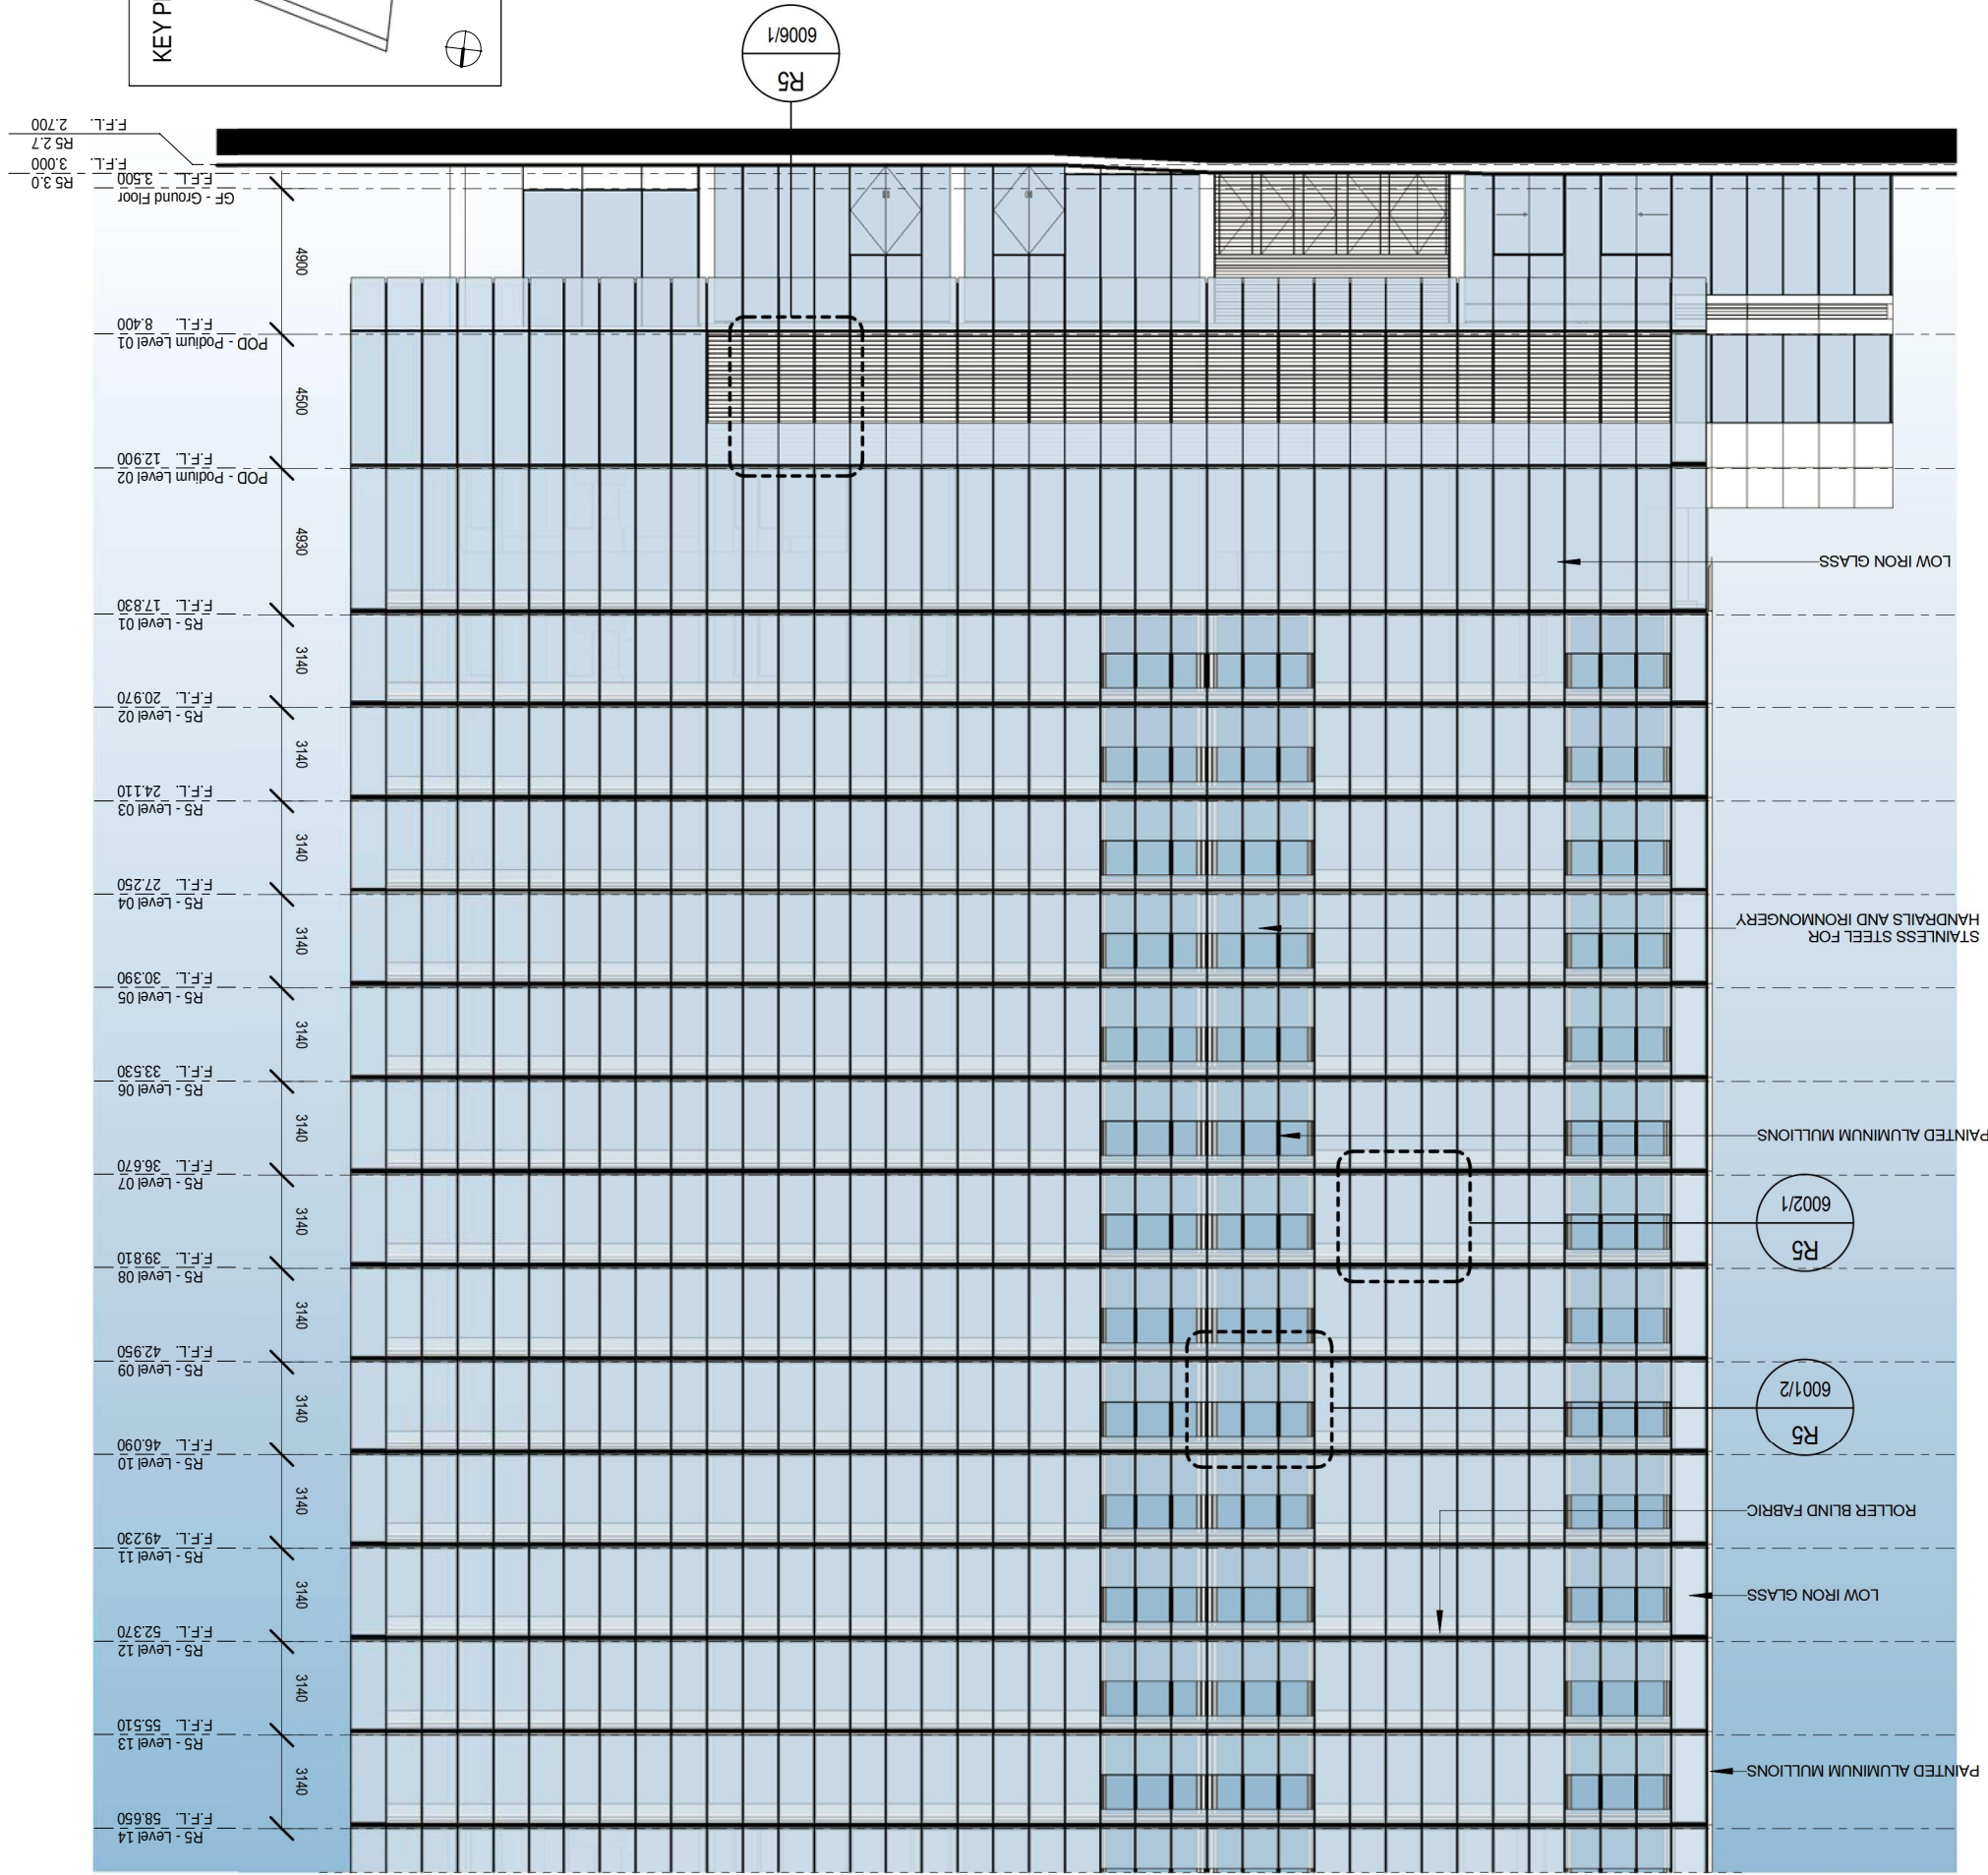
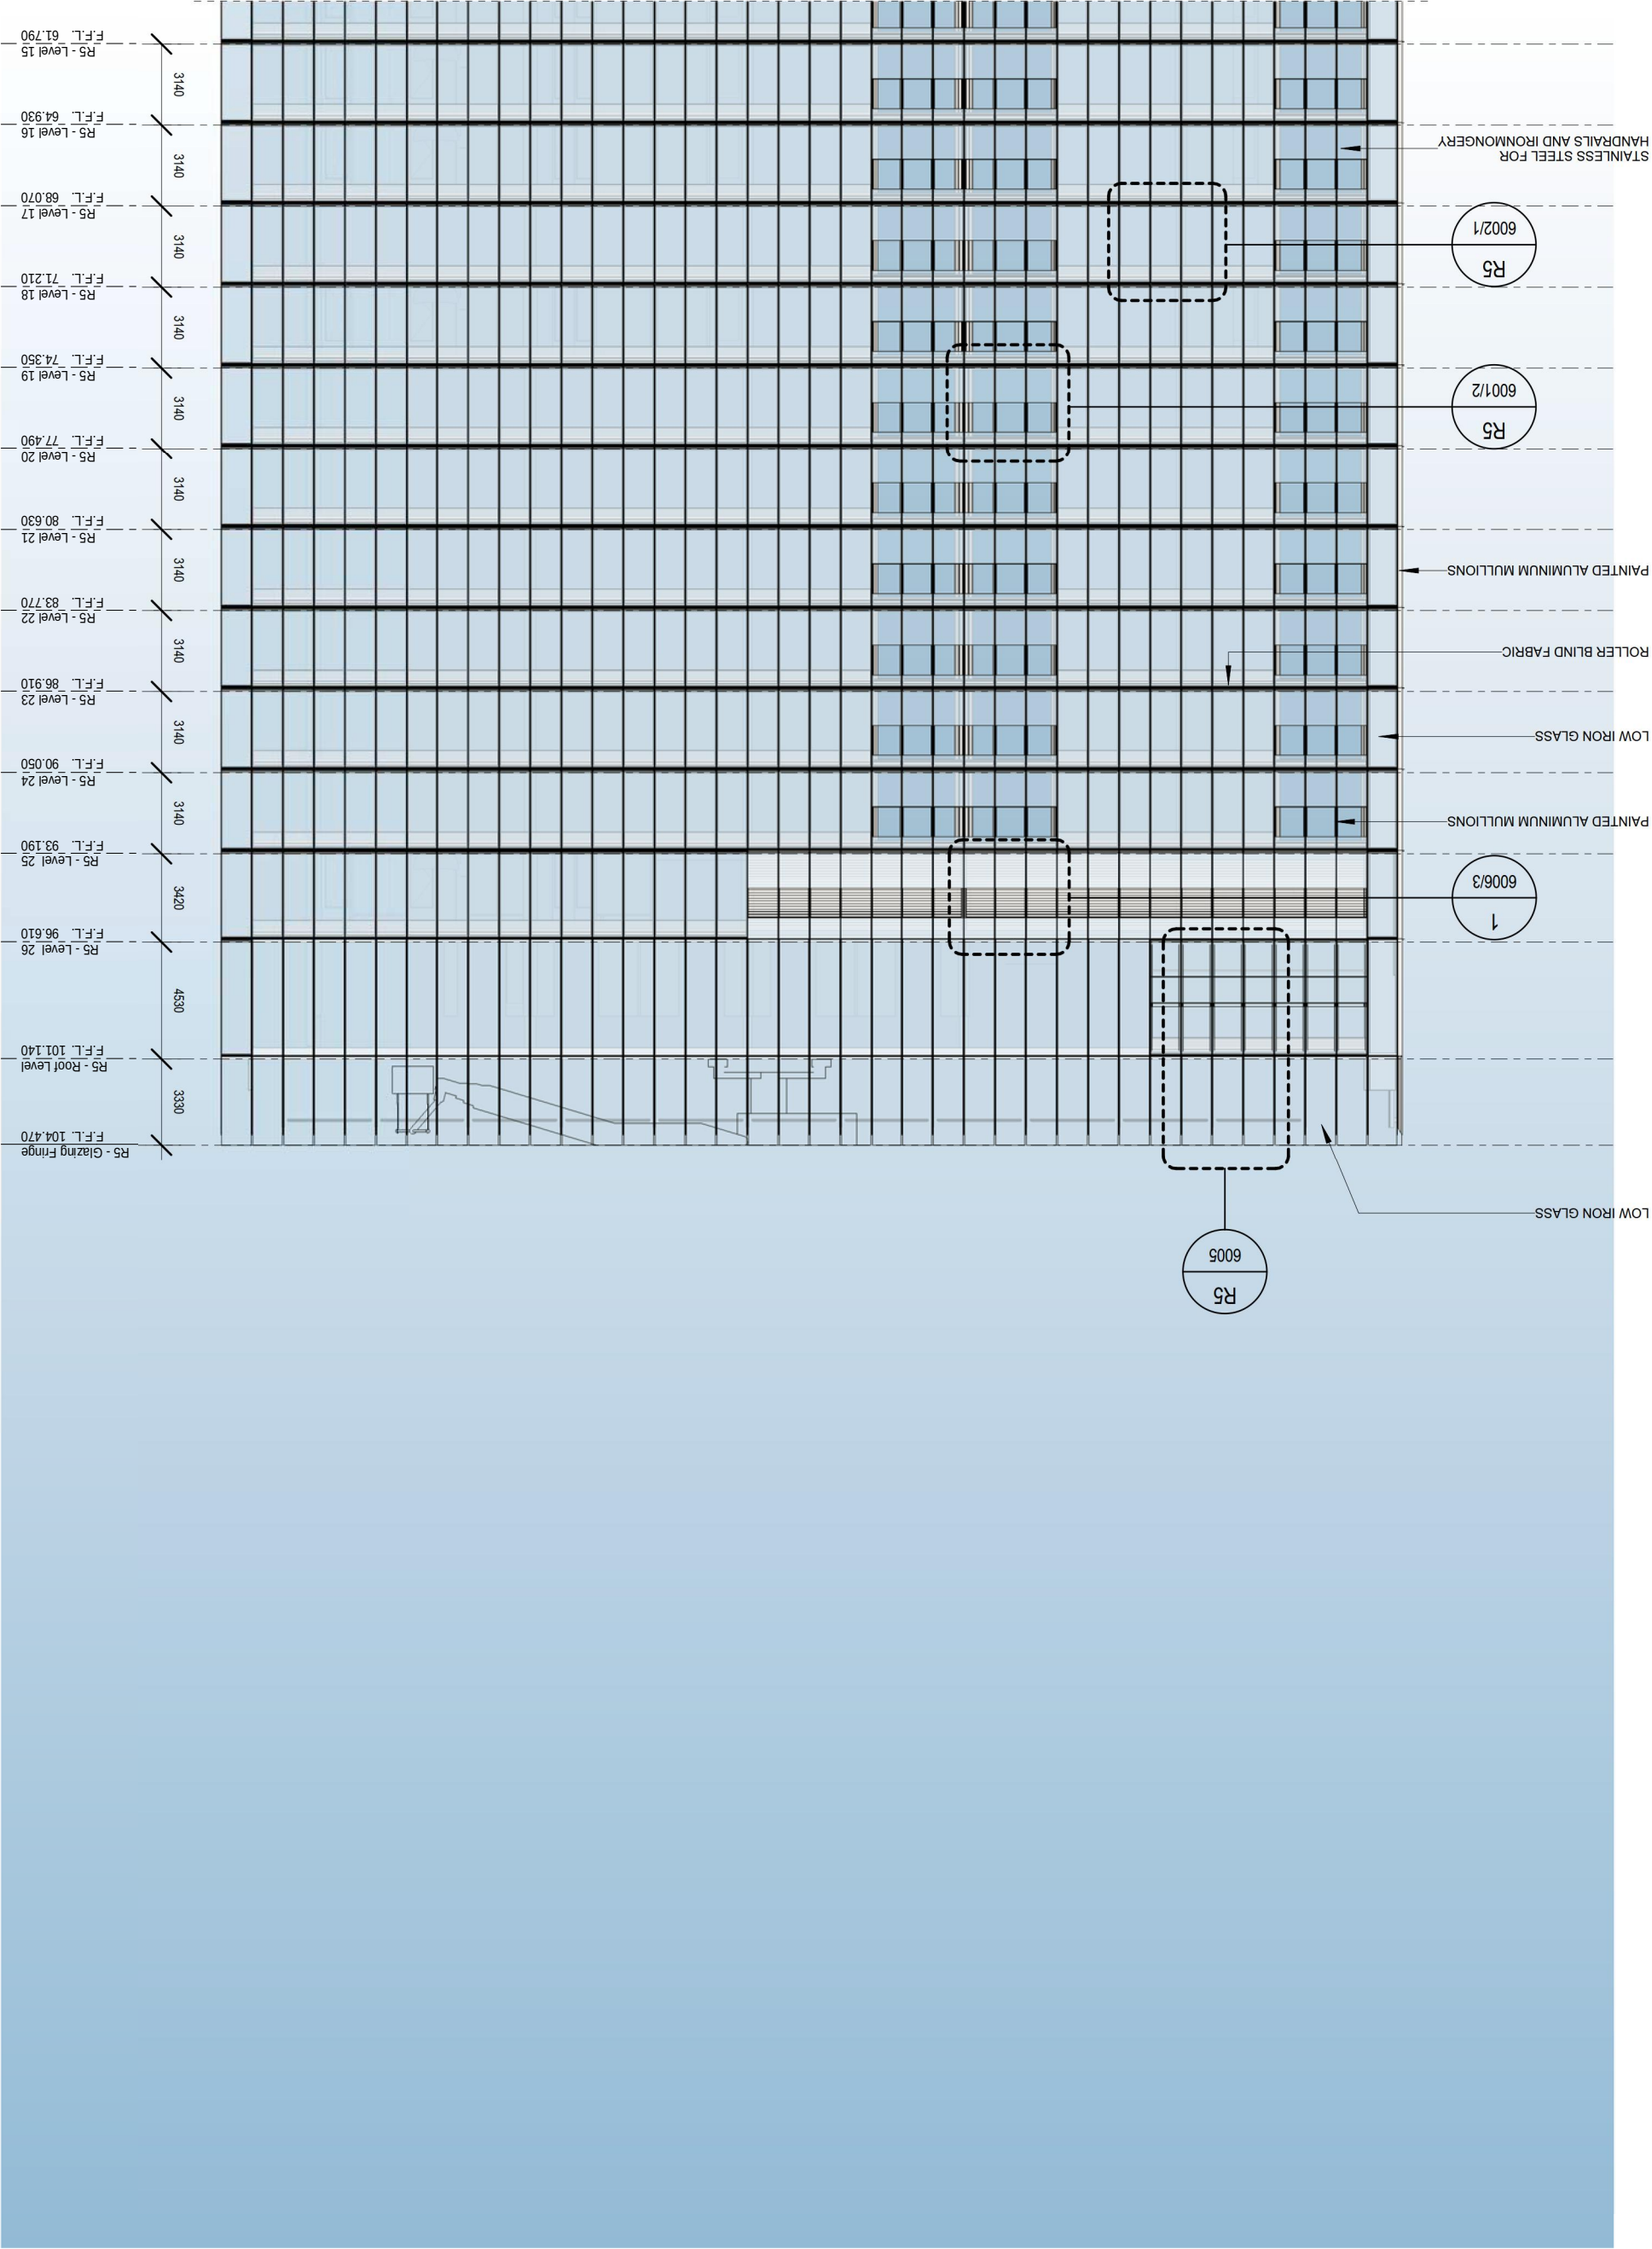



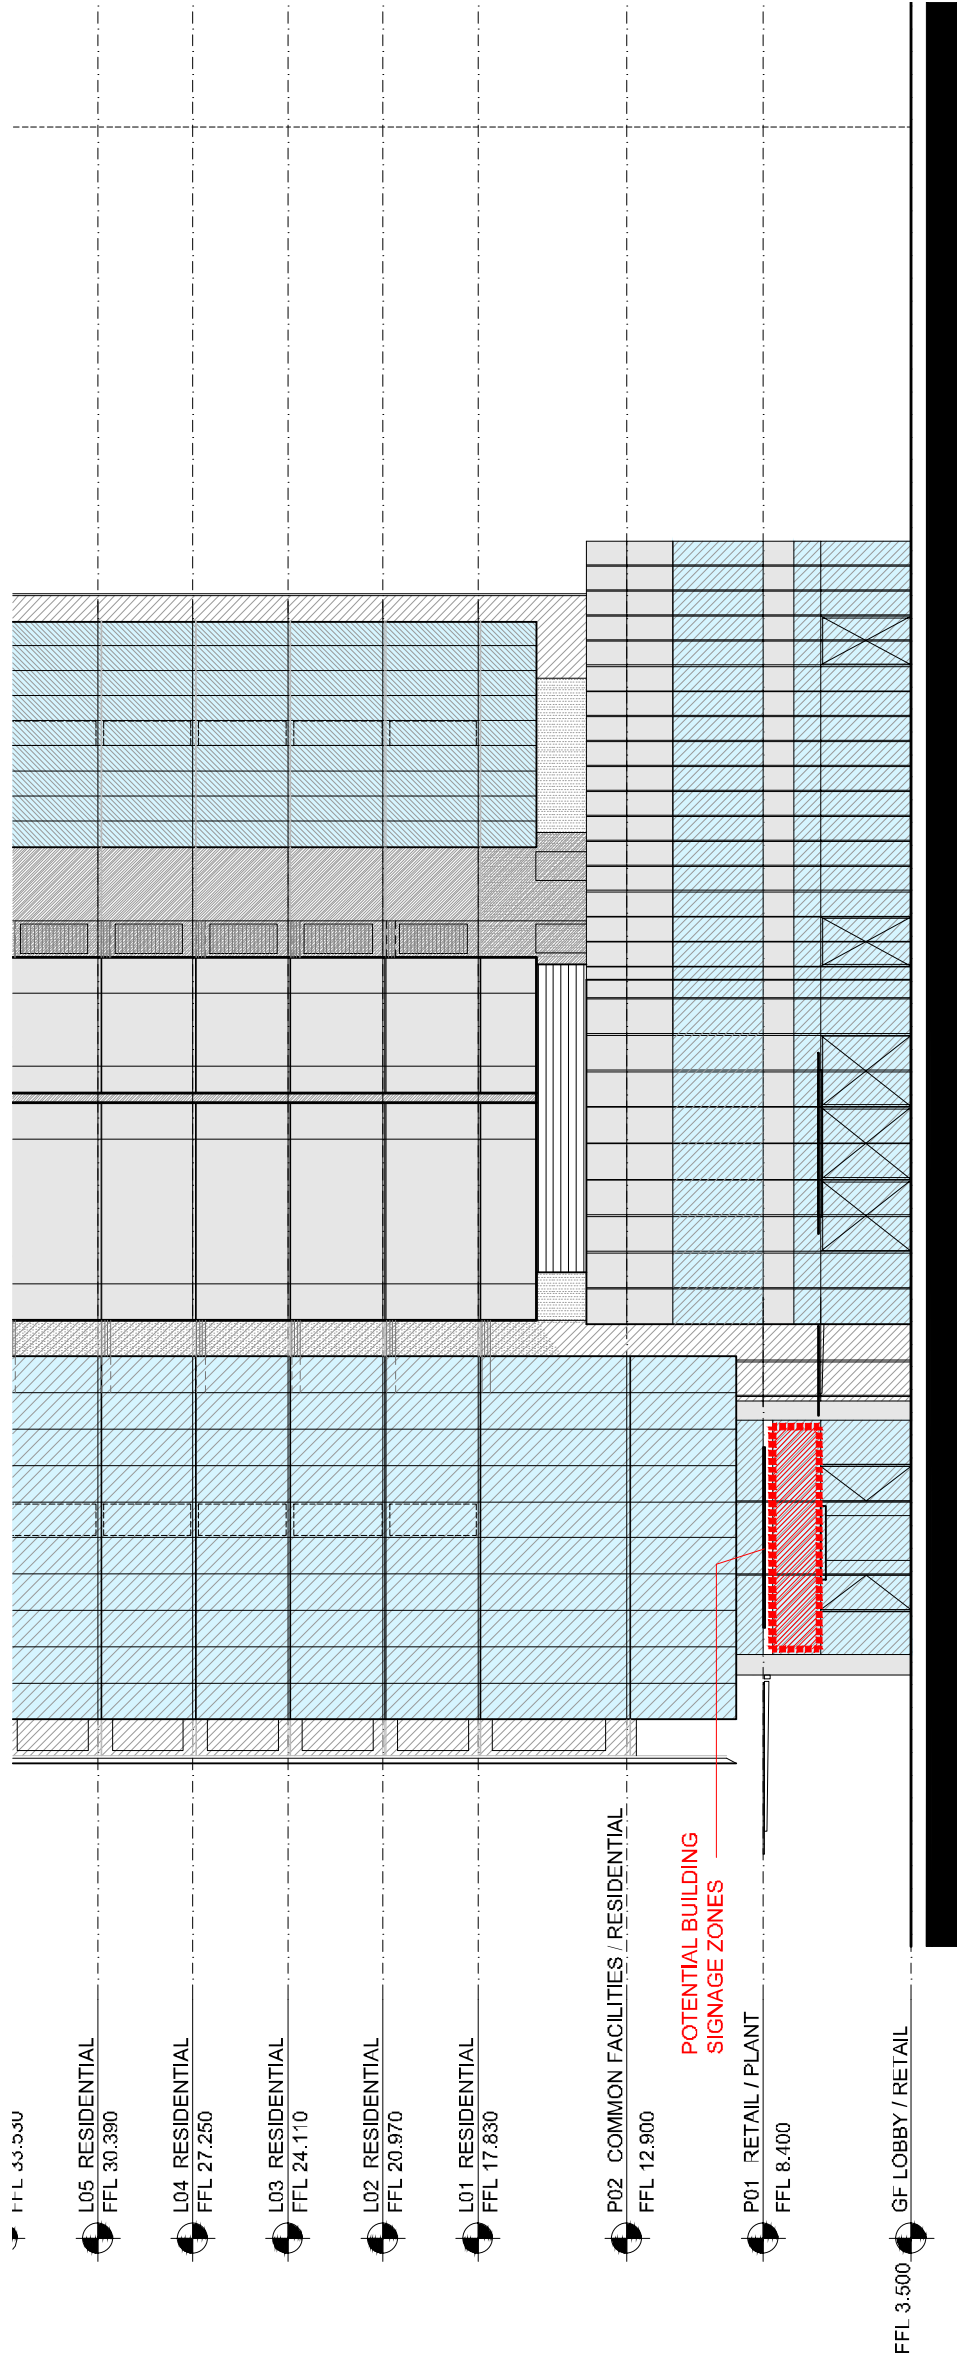


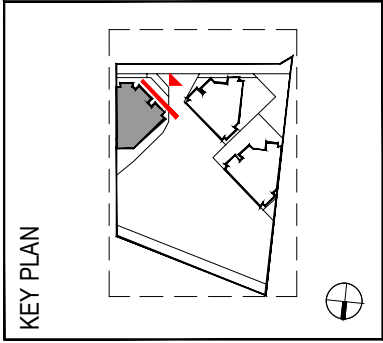

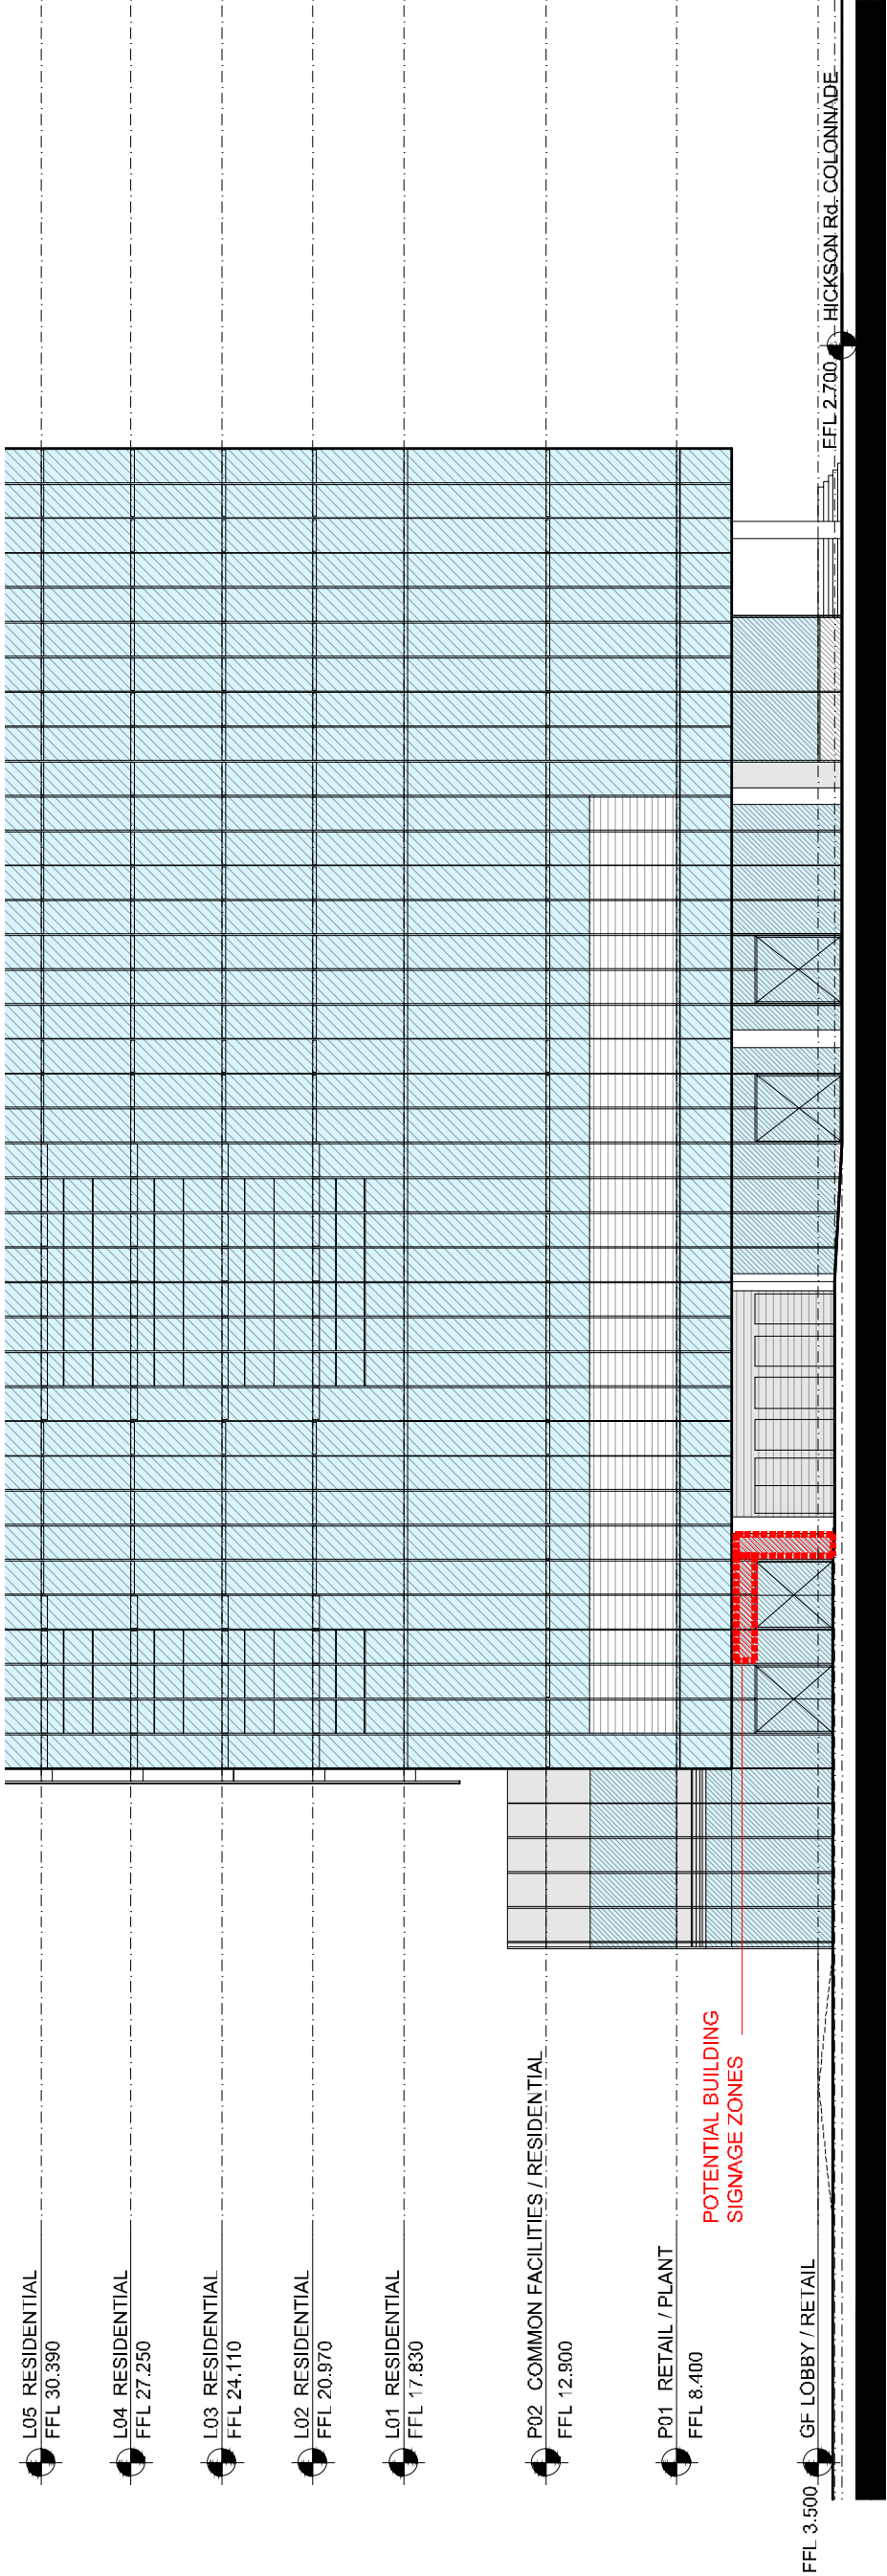



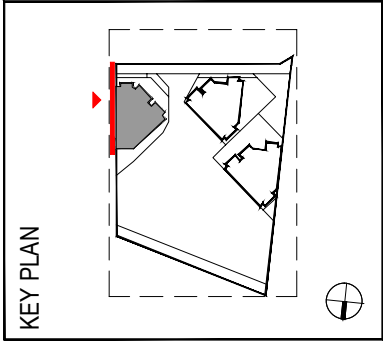


KEY PLAN

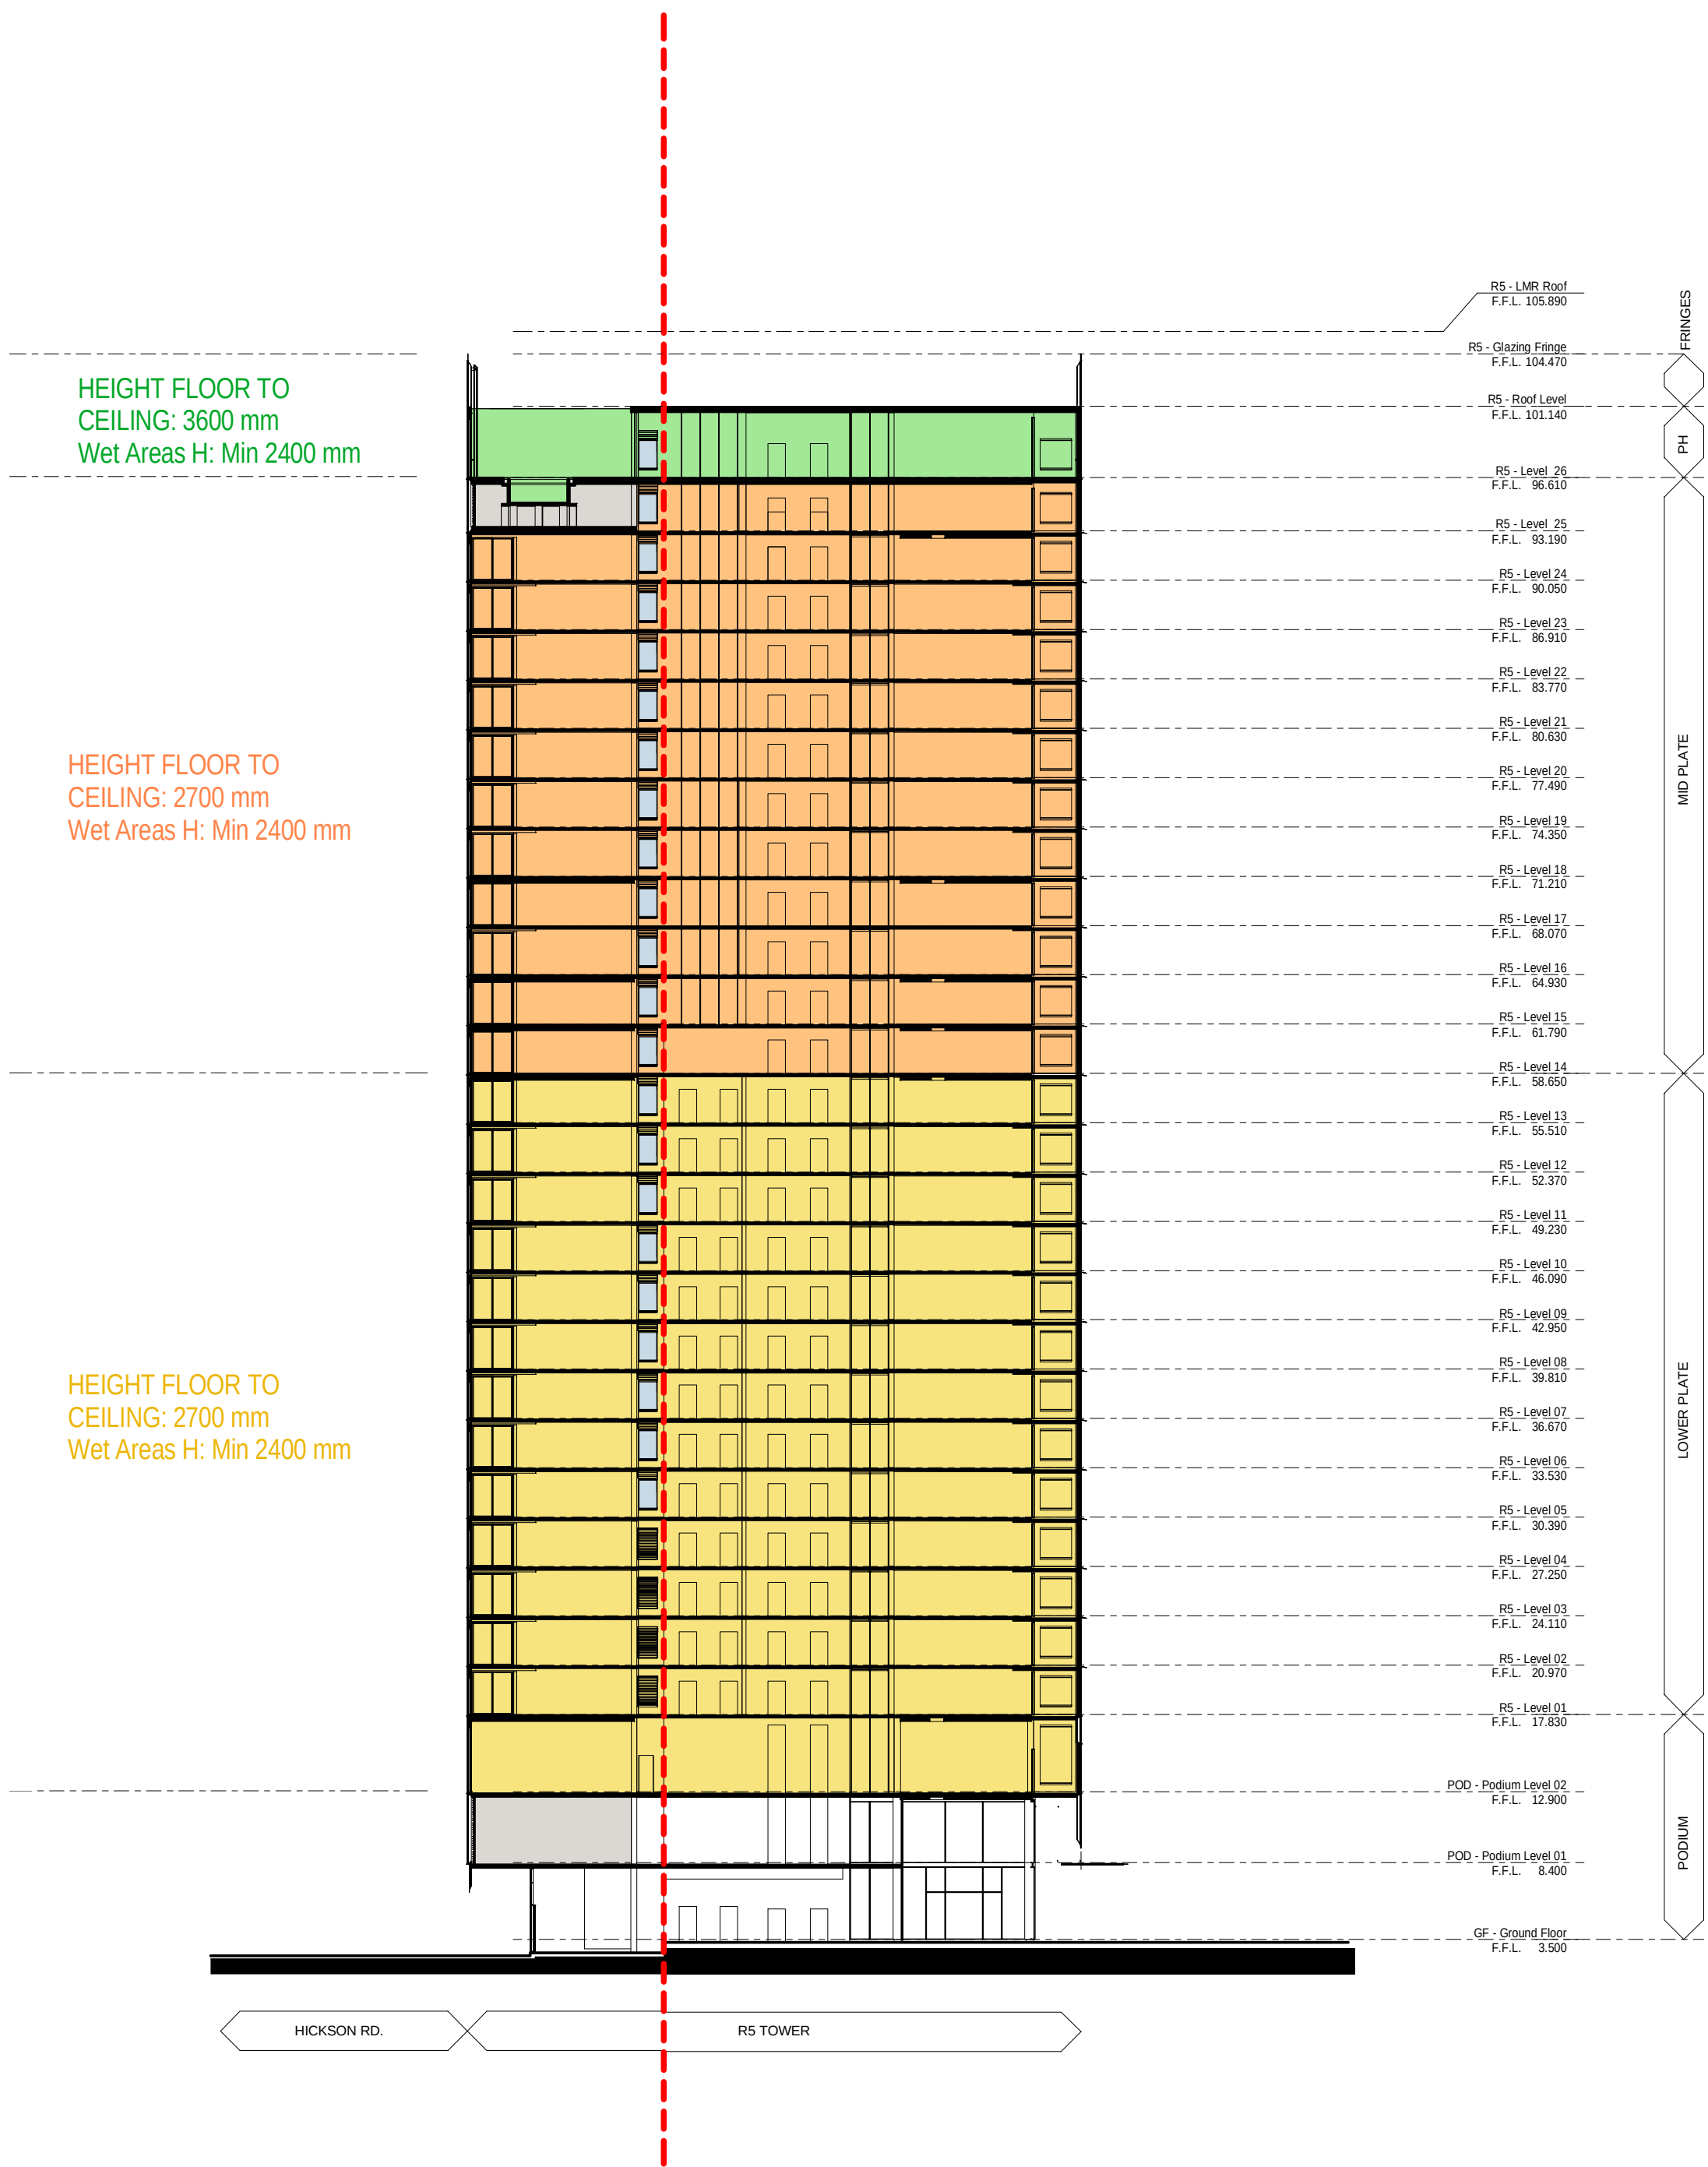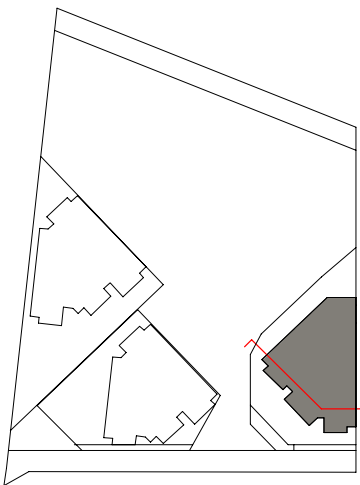

R5
OVERALL SECTION AA

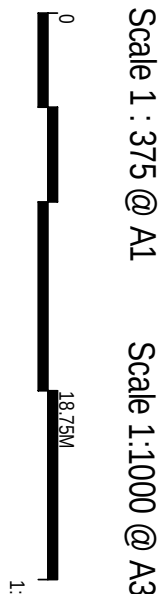

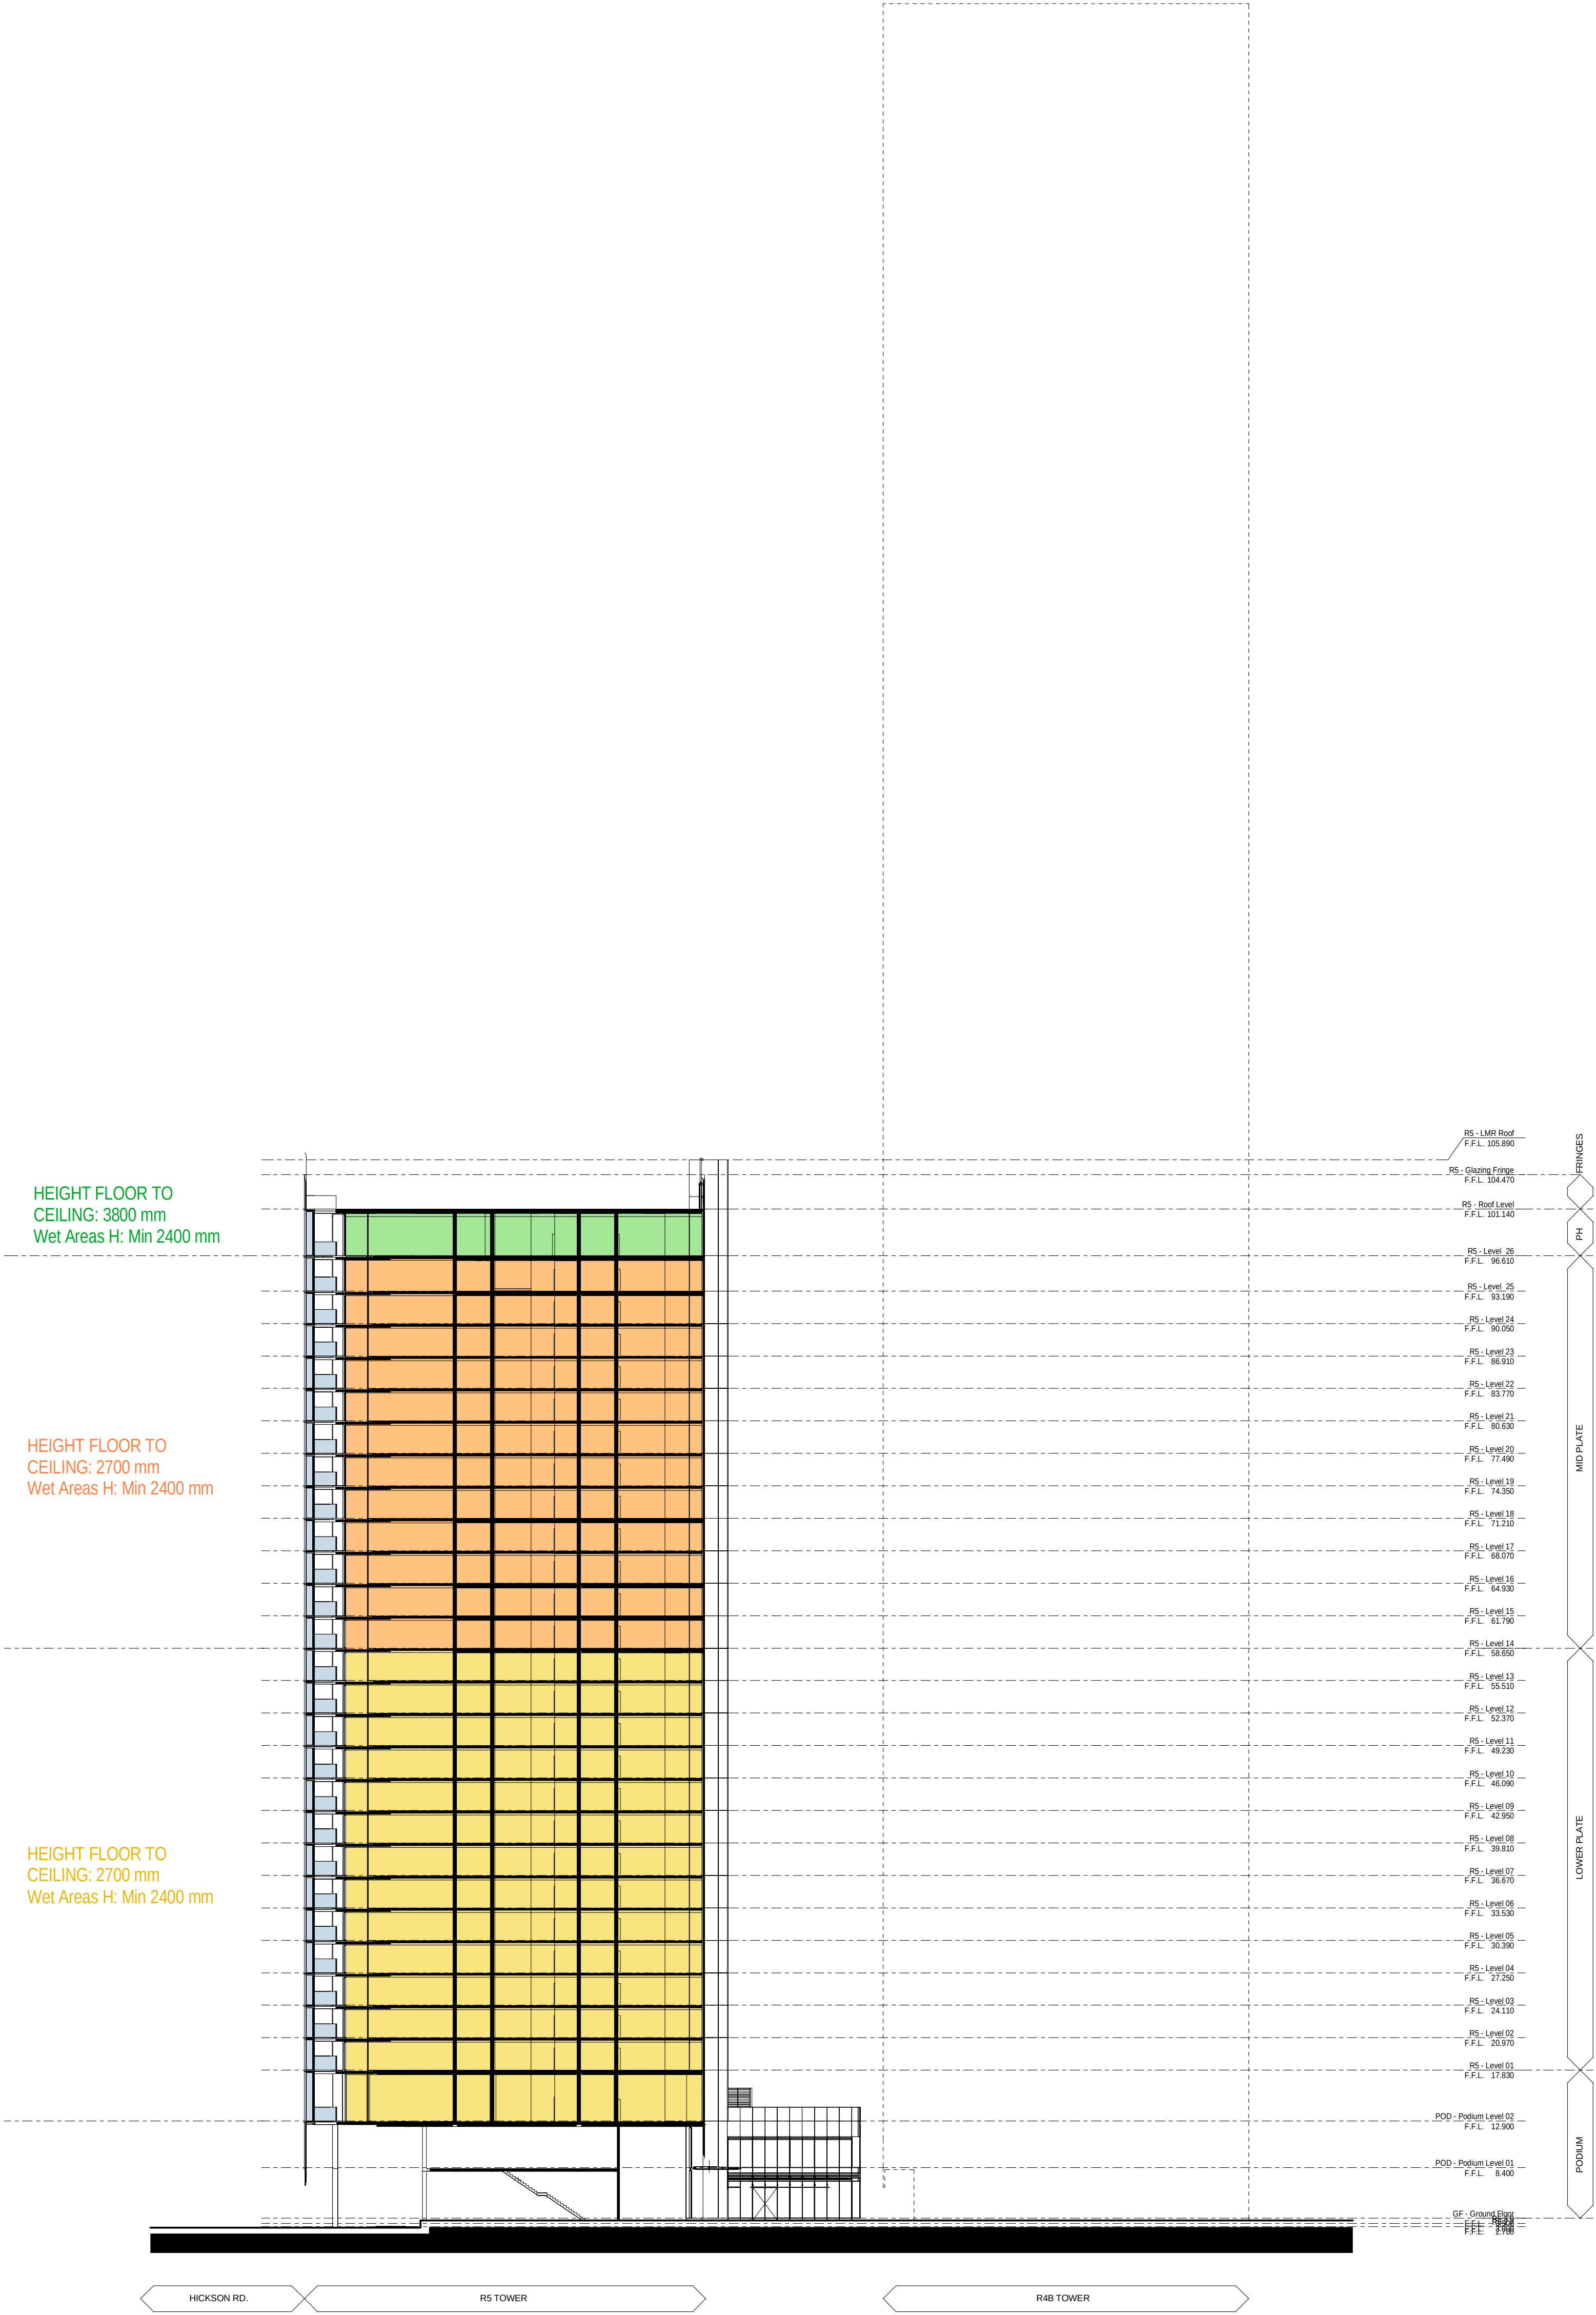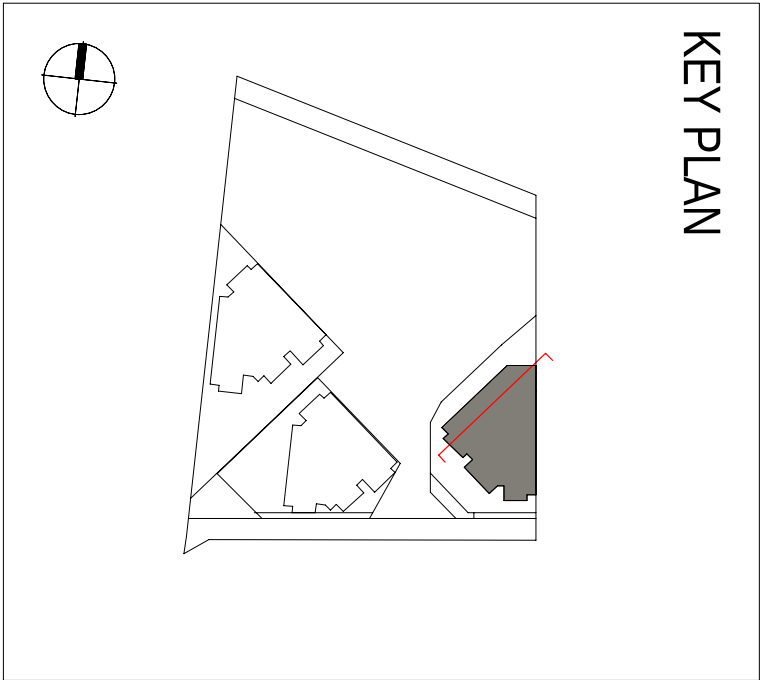

R5 BALCONY FACADE DETAILS

Scale 1:50 @ A3




Drawing: BR5_ASD_PA1_6001


Date: 15/10/2015

Revision: 16

DEVELOPMENT APPLICATION

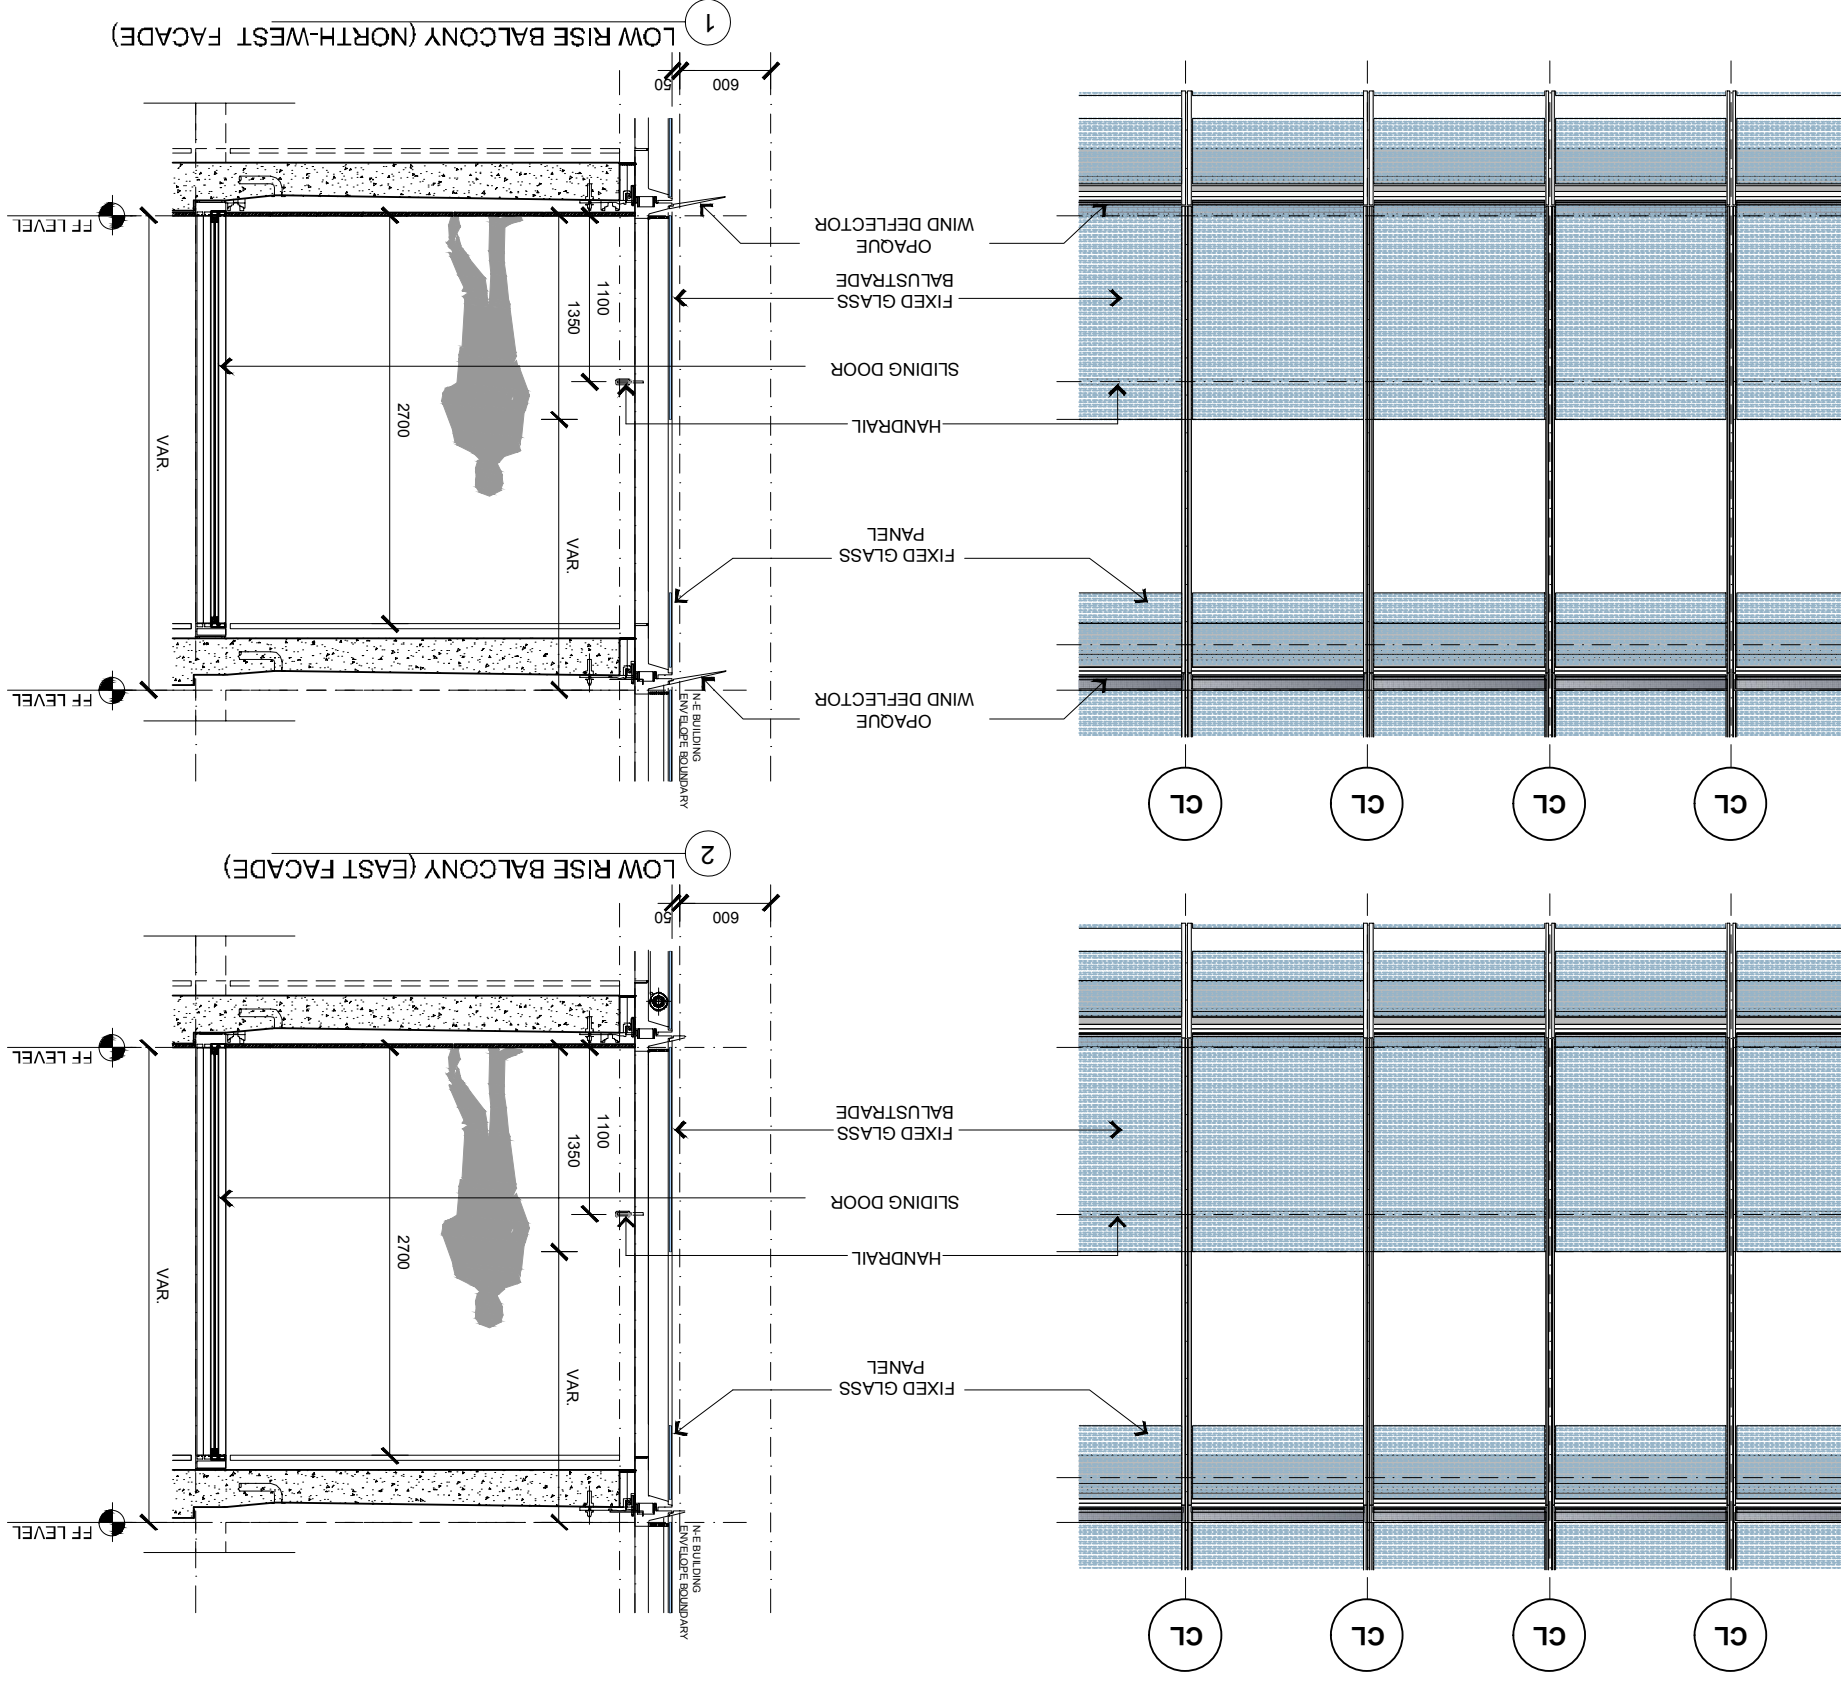

KEY PLAN

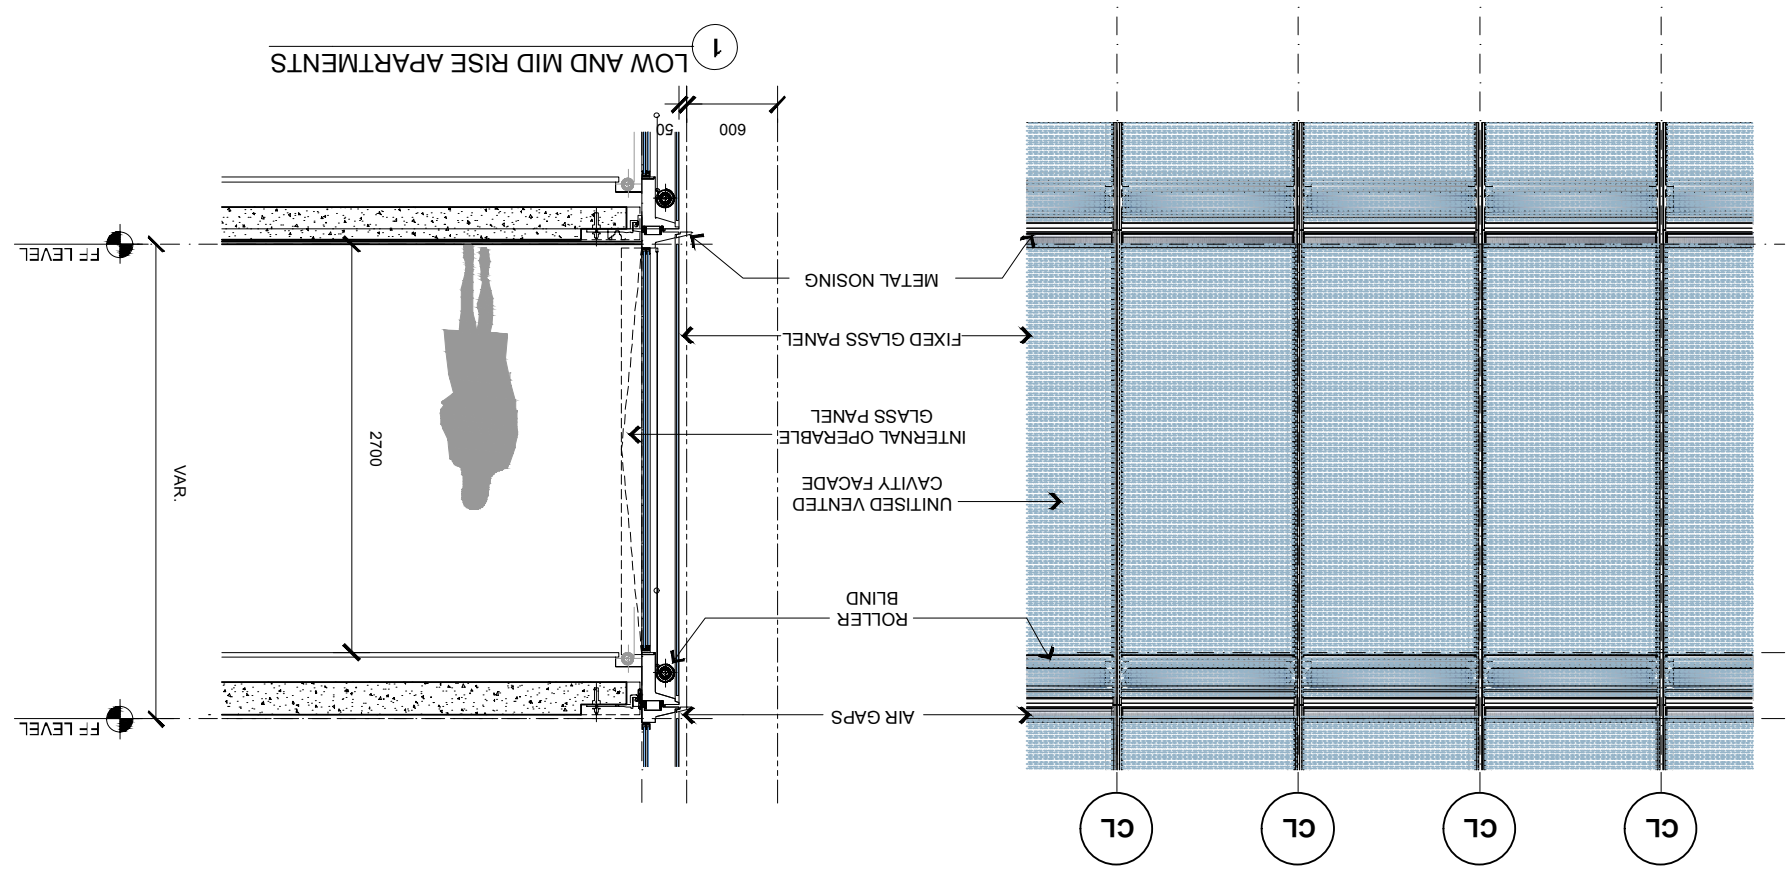

KEY PLAN

