

## DRAWING INDEX

BR3LDU1L0001	Cover Page
BR3LDU1L0201	P02 Landscape Plan
BR3LDU1L0202	P02 Landscape Sections
BR3LDU1L03101	Upper Deck Landscape Plan
BR3LDU1L03102	Upper Deck Landscape Sections

**MCGREGOR  
COXALL**

LANDSCAPE ARCHITECTURE  
URBANISM  
ENVIRONMENT  
BIOCITY RESEARCH

SYDNEY  
MELBOURNE  
SHENZHEN  
BRISTOL

© Copyright McGregor Coxall  
AUS ACN 082 334 290  
UK 10199853  
PRC ID NO. 06000002201607080008  
Sydney Melbourne Shenzhen Bristol  
www.mcgregorcoxall.com

Reproduction of the whole or part of this document constitutes an infringement of copyright. The information, ideas and concepts contained in this document are confidential. The recipient(s) of this document is/are prohibited from disclosing such information, ideas and concepts without the written consent of McGregor Coxall.

Client  
**Lendlease**

Project Team  
**RPBW  
PTW Architects**

Project Name  
**One Sydney Harbour R5**  
Project No.  
**0854SYD**  
Address  
**Barangaroo**

Phase  
**Concept Design**  
Sheet Title  
**Cover Page**  
Sheet No.  
**BR3LDU1L0001**


Rev  
**D**

KEY


- 1. BBQ area
- 2. Operable slide and stack or bifold facade area
- 3. Internal lounge area
- 4. Dedicated seating area
- 5. Non accessible landscape area
- 6. Open space for circulation and activities
- 7. Indicative maintenance path
- 8. Indicative location for plant
- 9. Services vent



Rev	Revision Description	By / Checked	Date
B	Issue for Information	TLJM	30/07/2021
C	IFT Submission		03/09/2021
D	Concept Amendment		8/11/2021

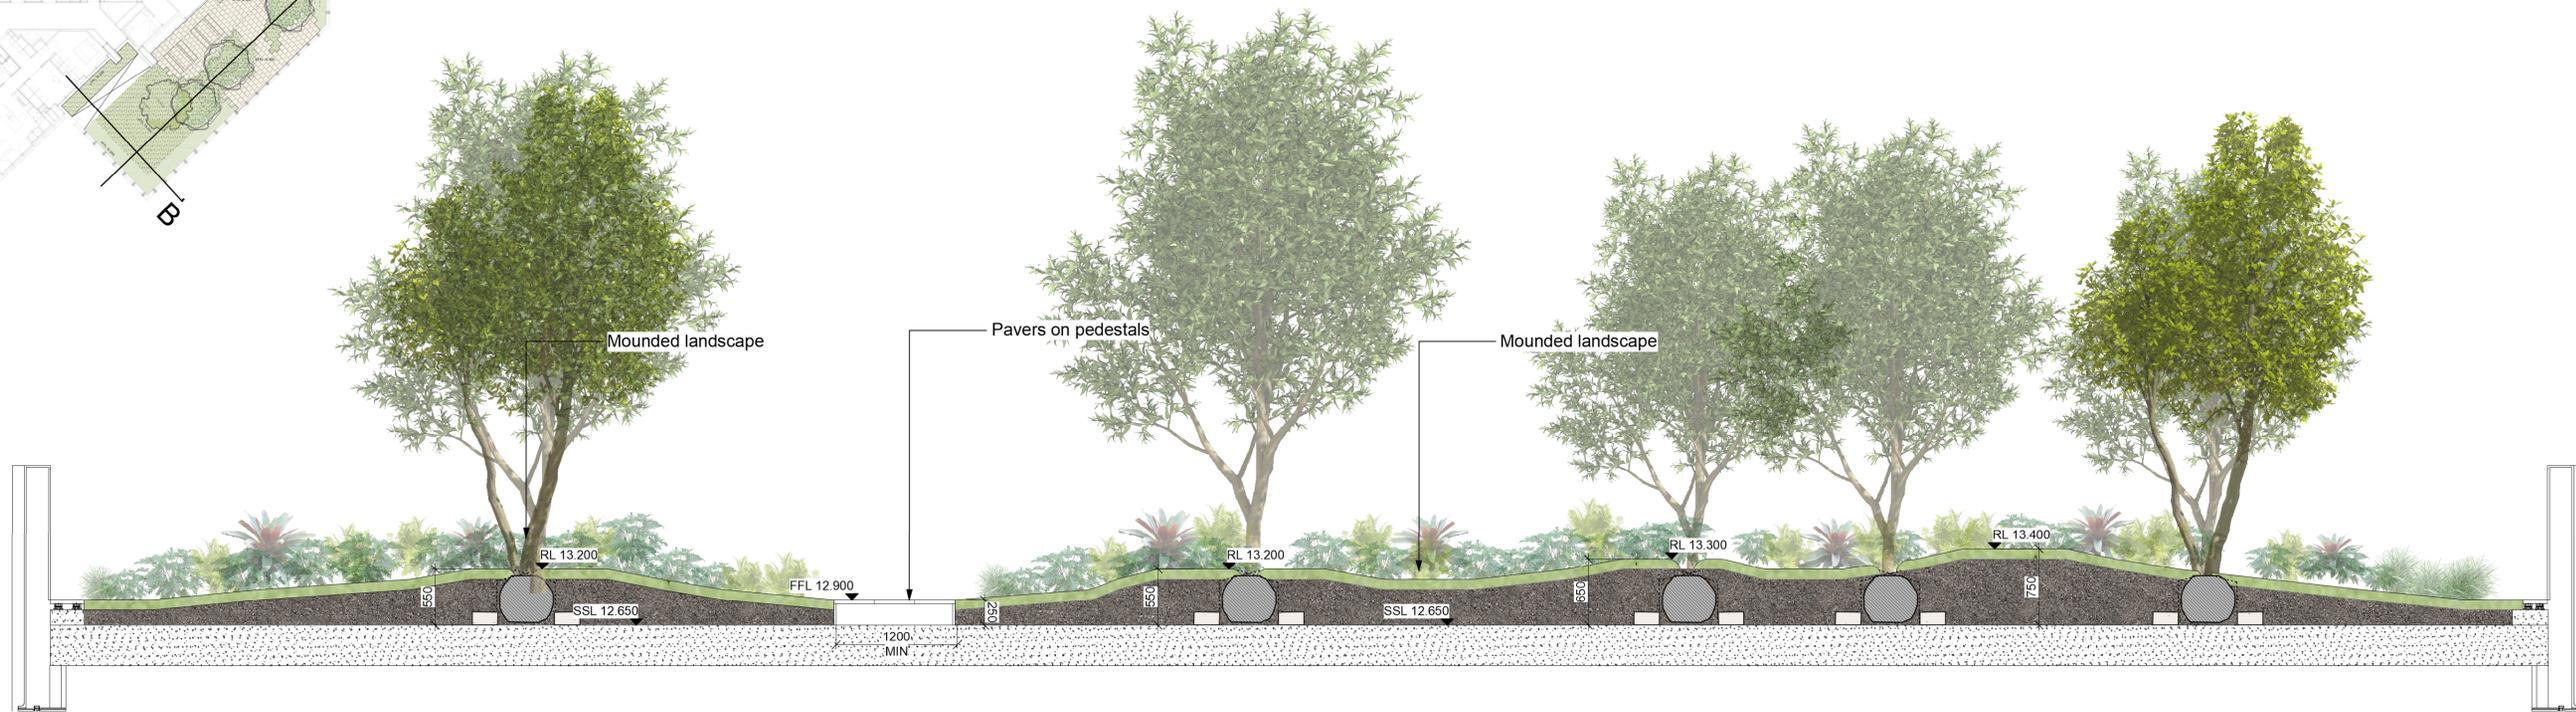


1 LANDSCAPE SECTION A  
Scale 1:35 @A1

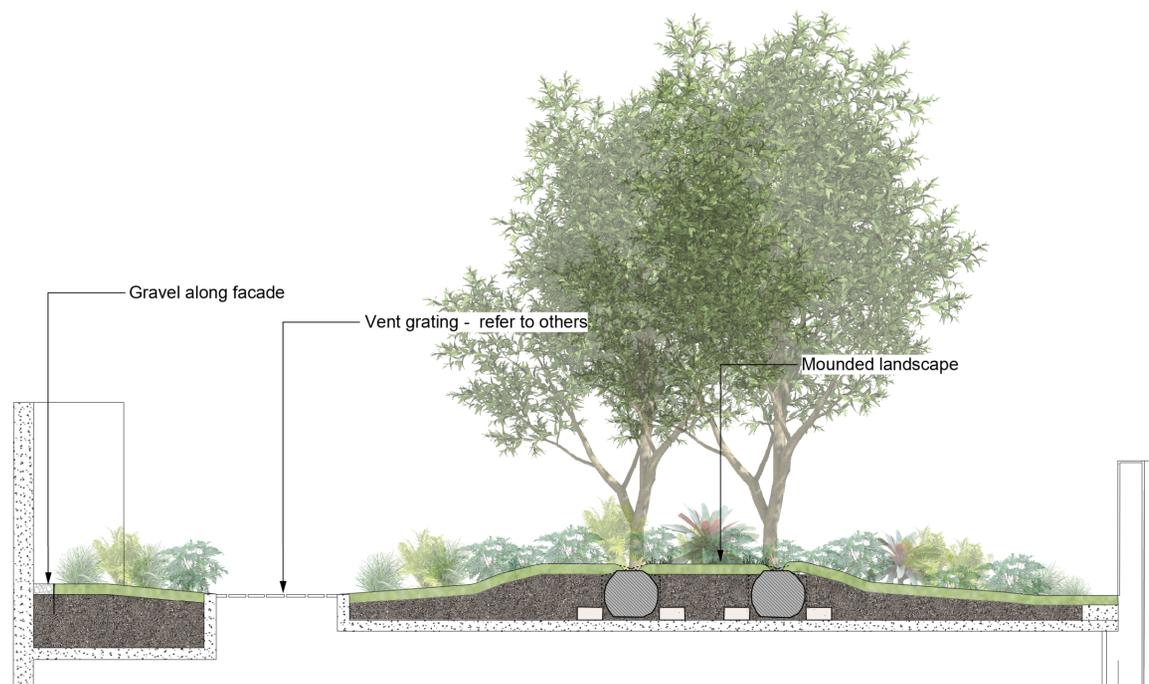


2 LANDSCAPE SECTION B  
Scale 1:35 @A1

KEY


- 1. BBQ area
- 2. Indicative seating areas
- 3. Shelter
- 4. Paving on pedestals
- 5. Landscape area

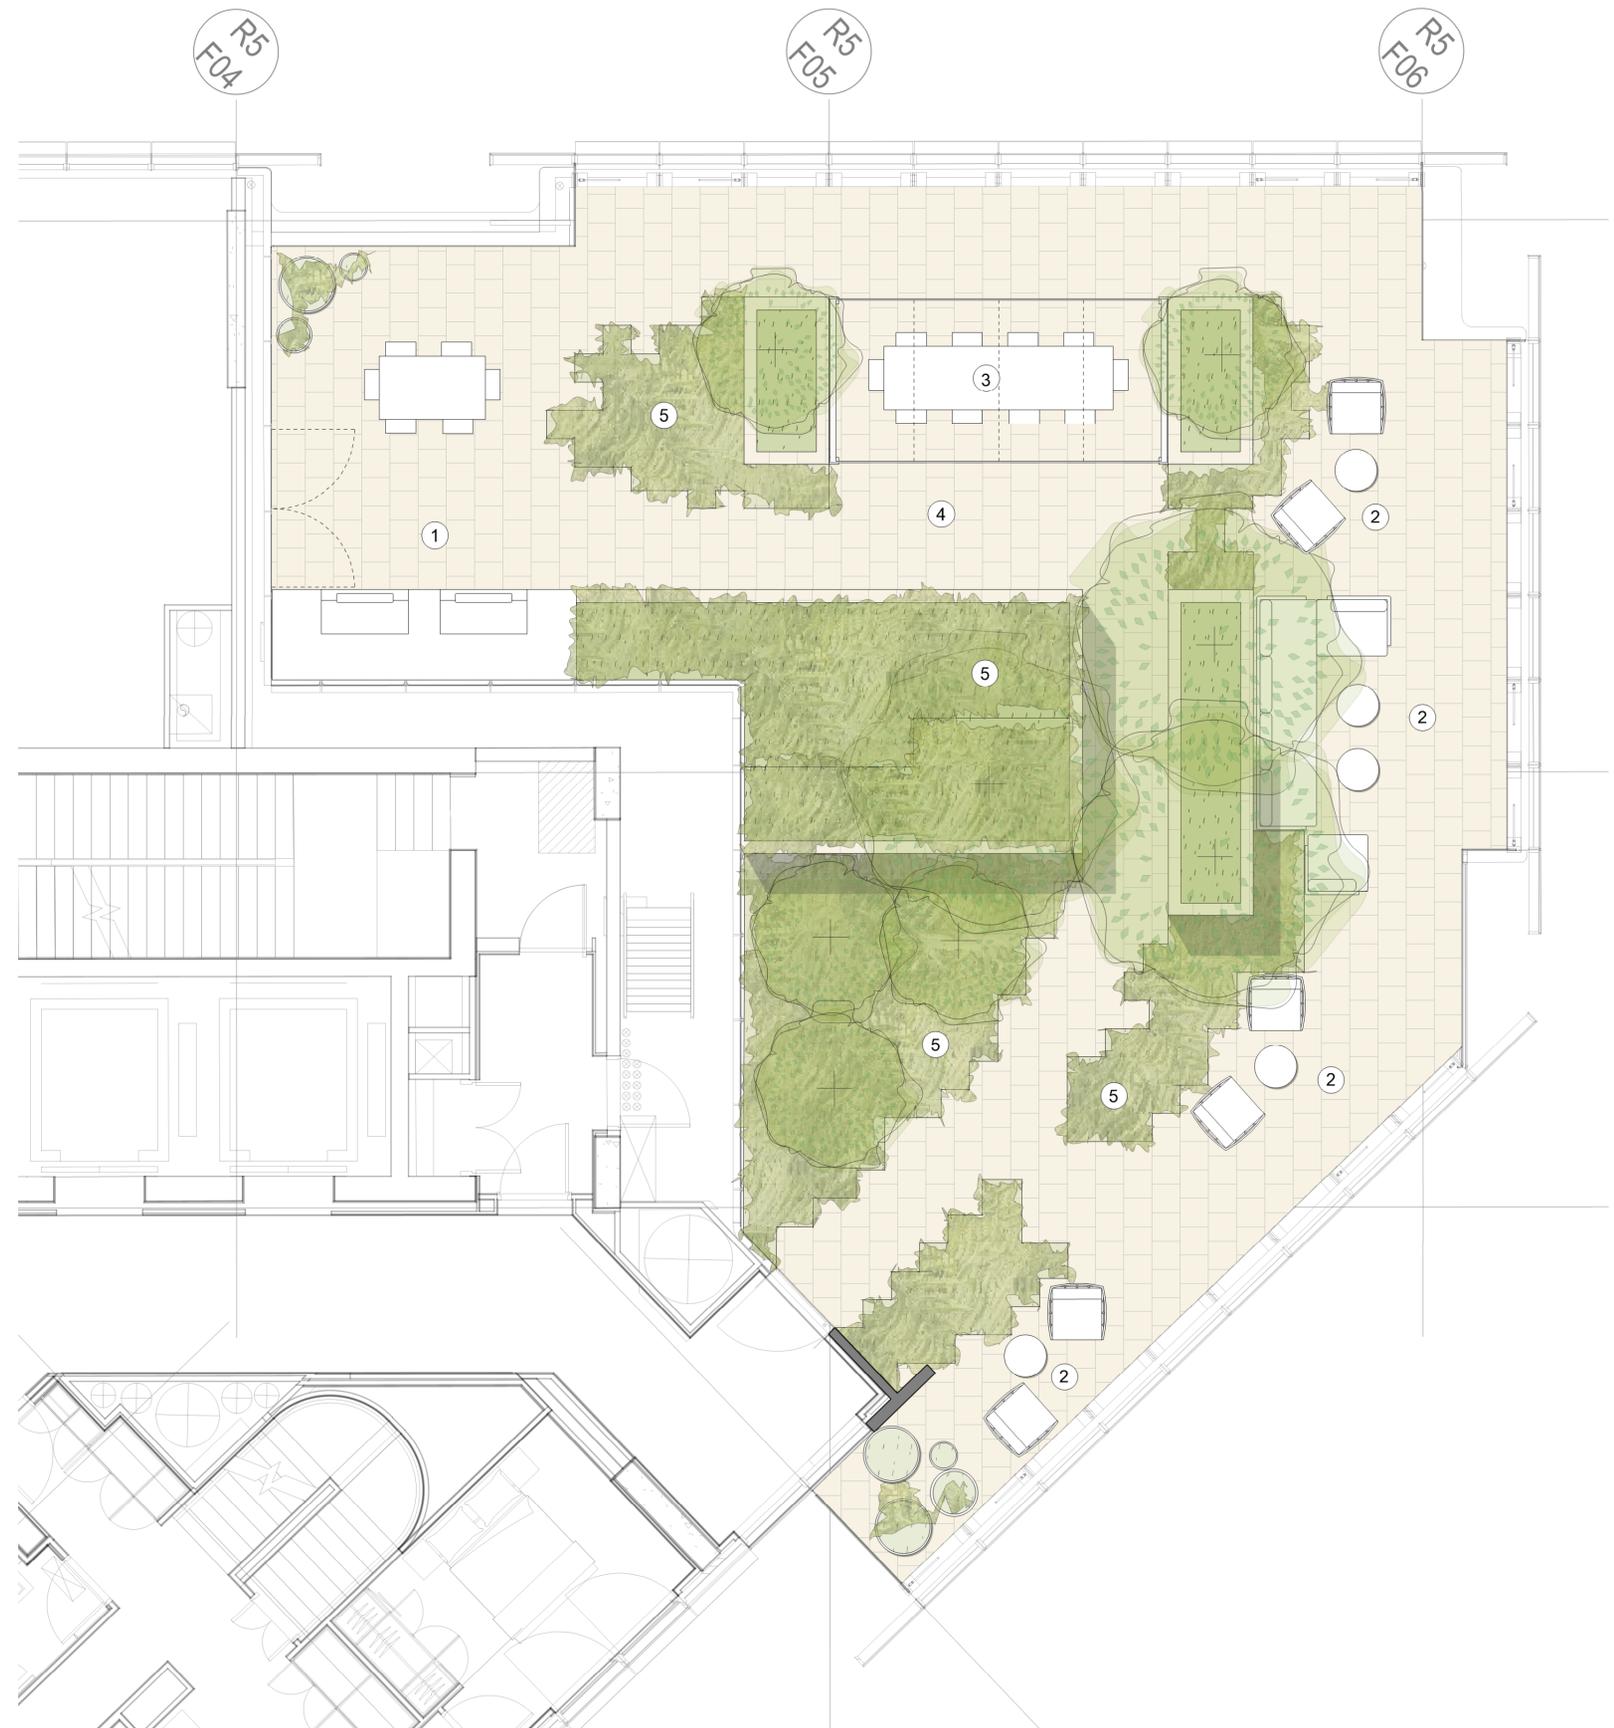

Rev	Revision Description	By / Checked	Date
B	Issue for Information	TL/JM	30/07/2021
C	Updated Concept	TL/JM	16/08/2021
D	Concept Amendment	TL/JM	8/11/2021

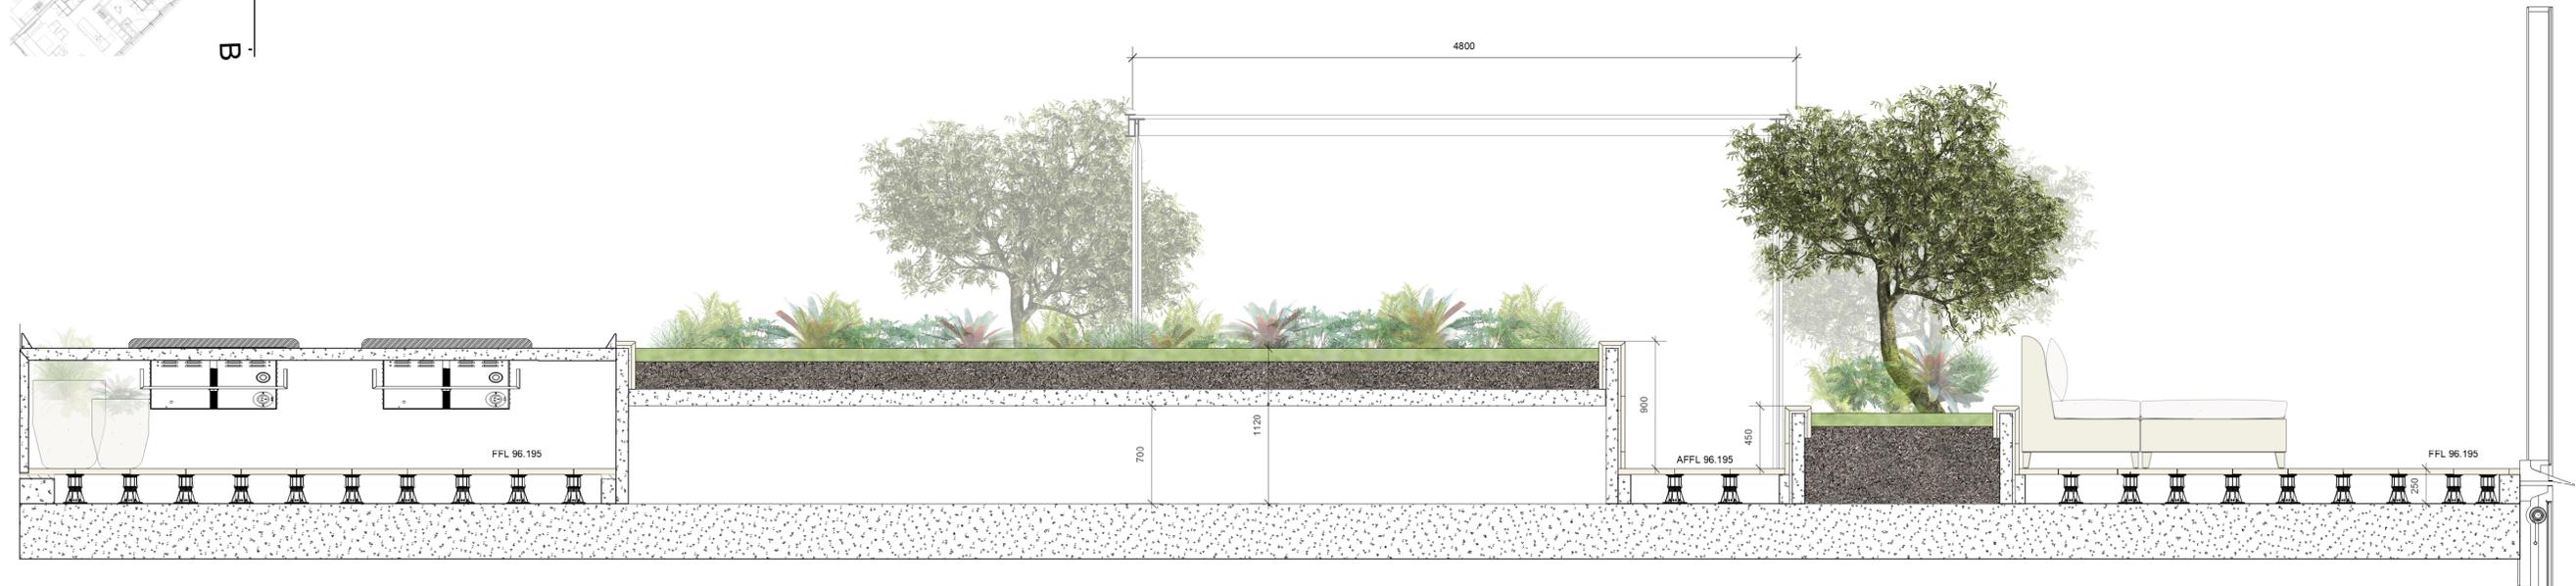

**A** LANDSCAPE SECTION  
Scale 1:25 @A1

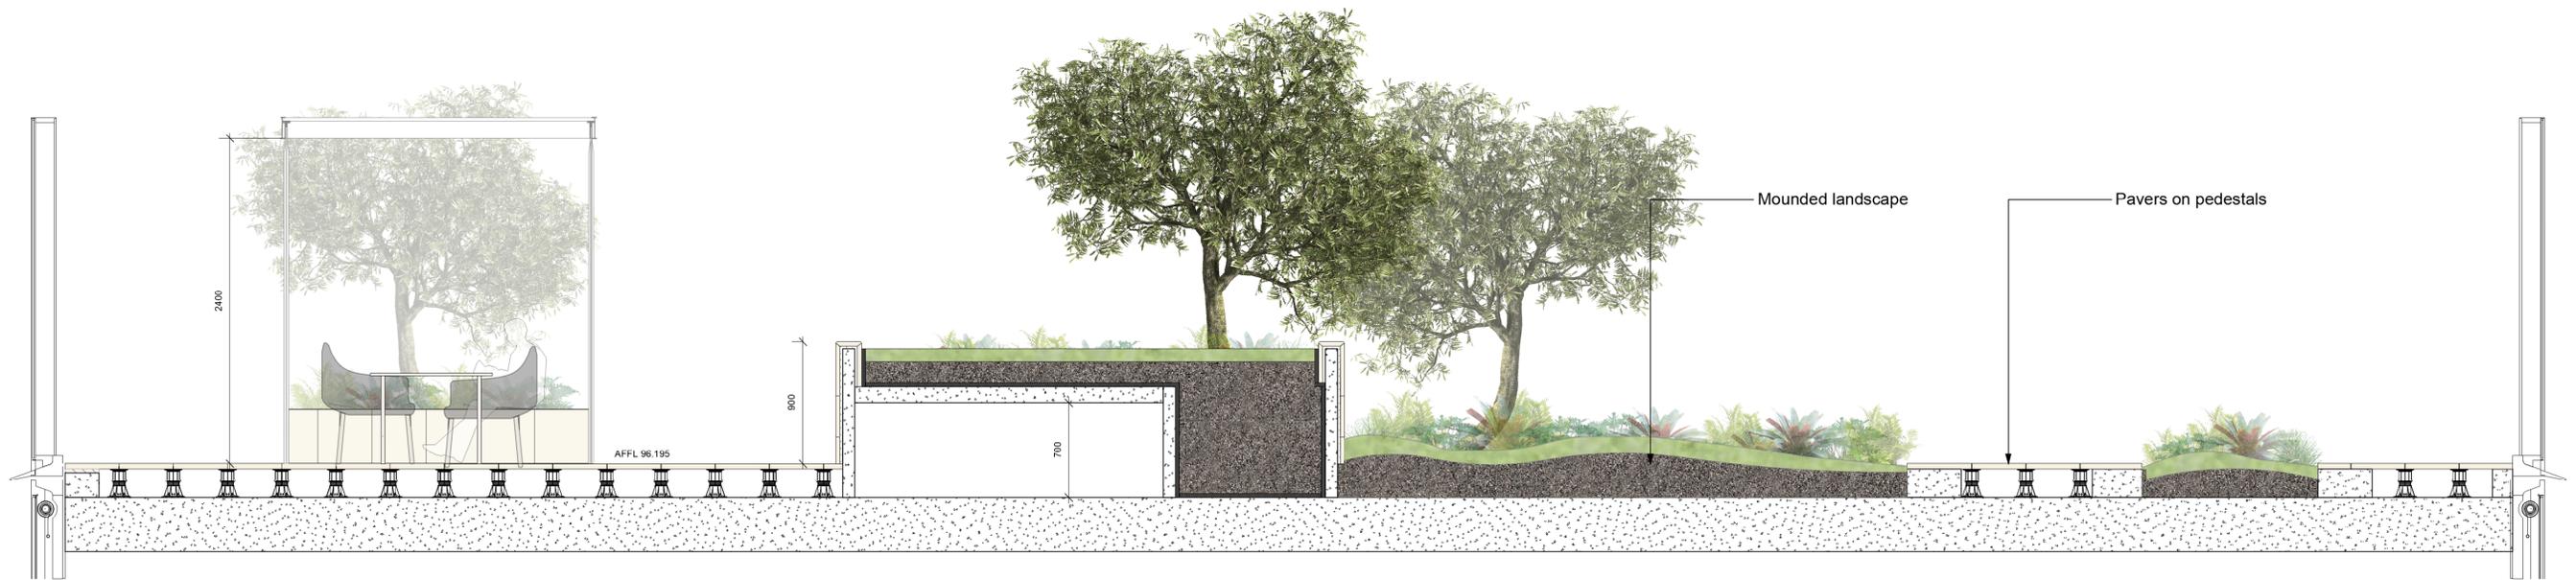

**B** LANDSCAPE SECTION  
Scale 1:25 @A1