

Attachment E: Parking Layout Diagram


Note: no change to approved stamped plans under SSD6966 Mod 2. Car parks numbered below for reference only.




Basement Level 4



Basement Level 3

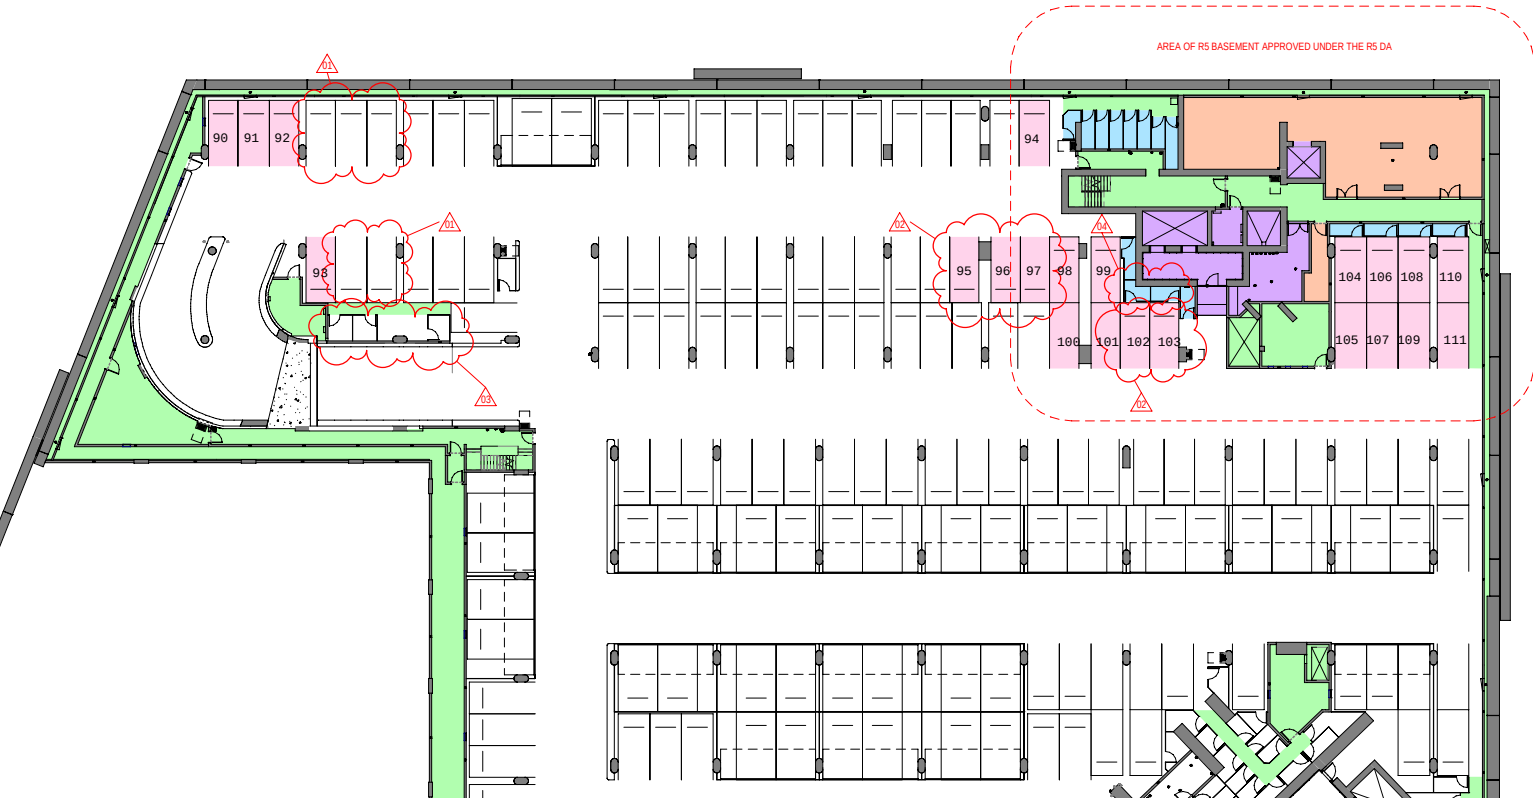

Basement Level 2

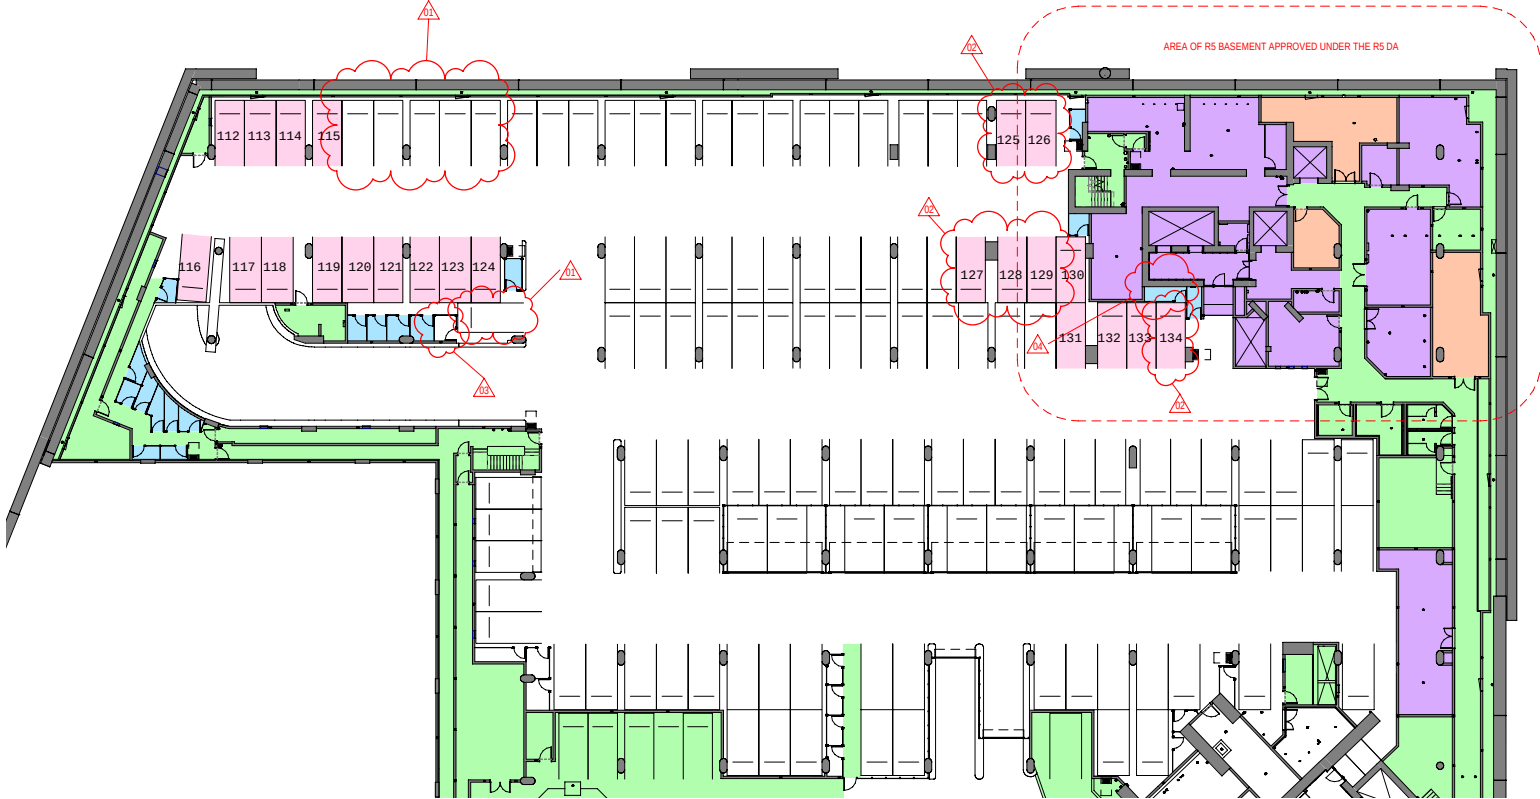

Basement Level 1