




Principal Consultant



Project
Manager

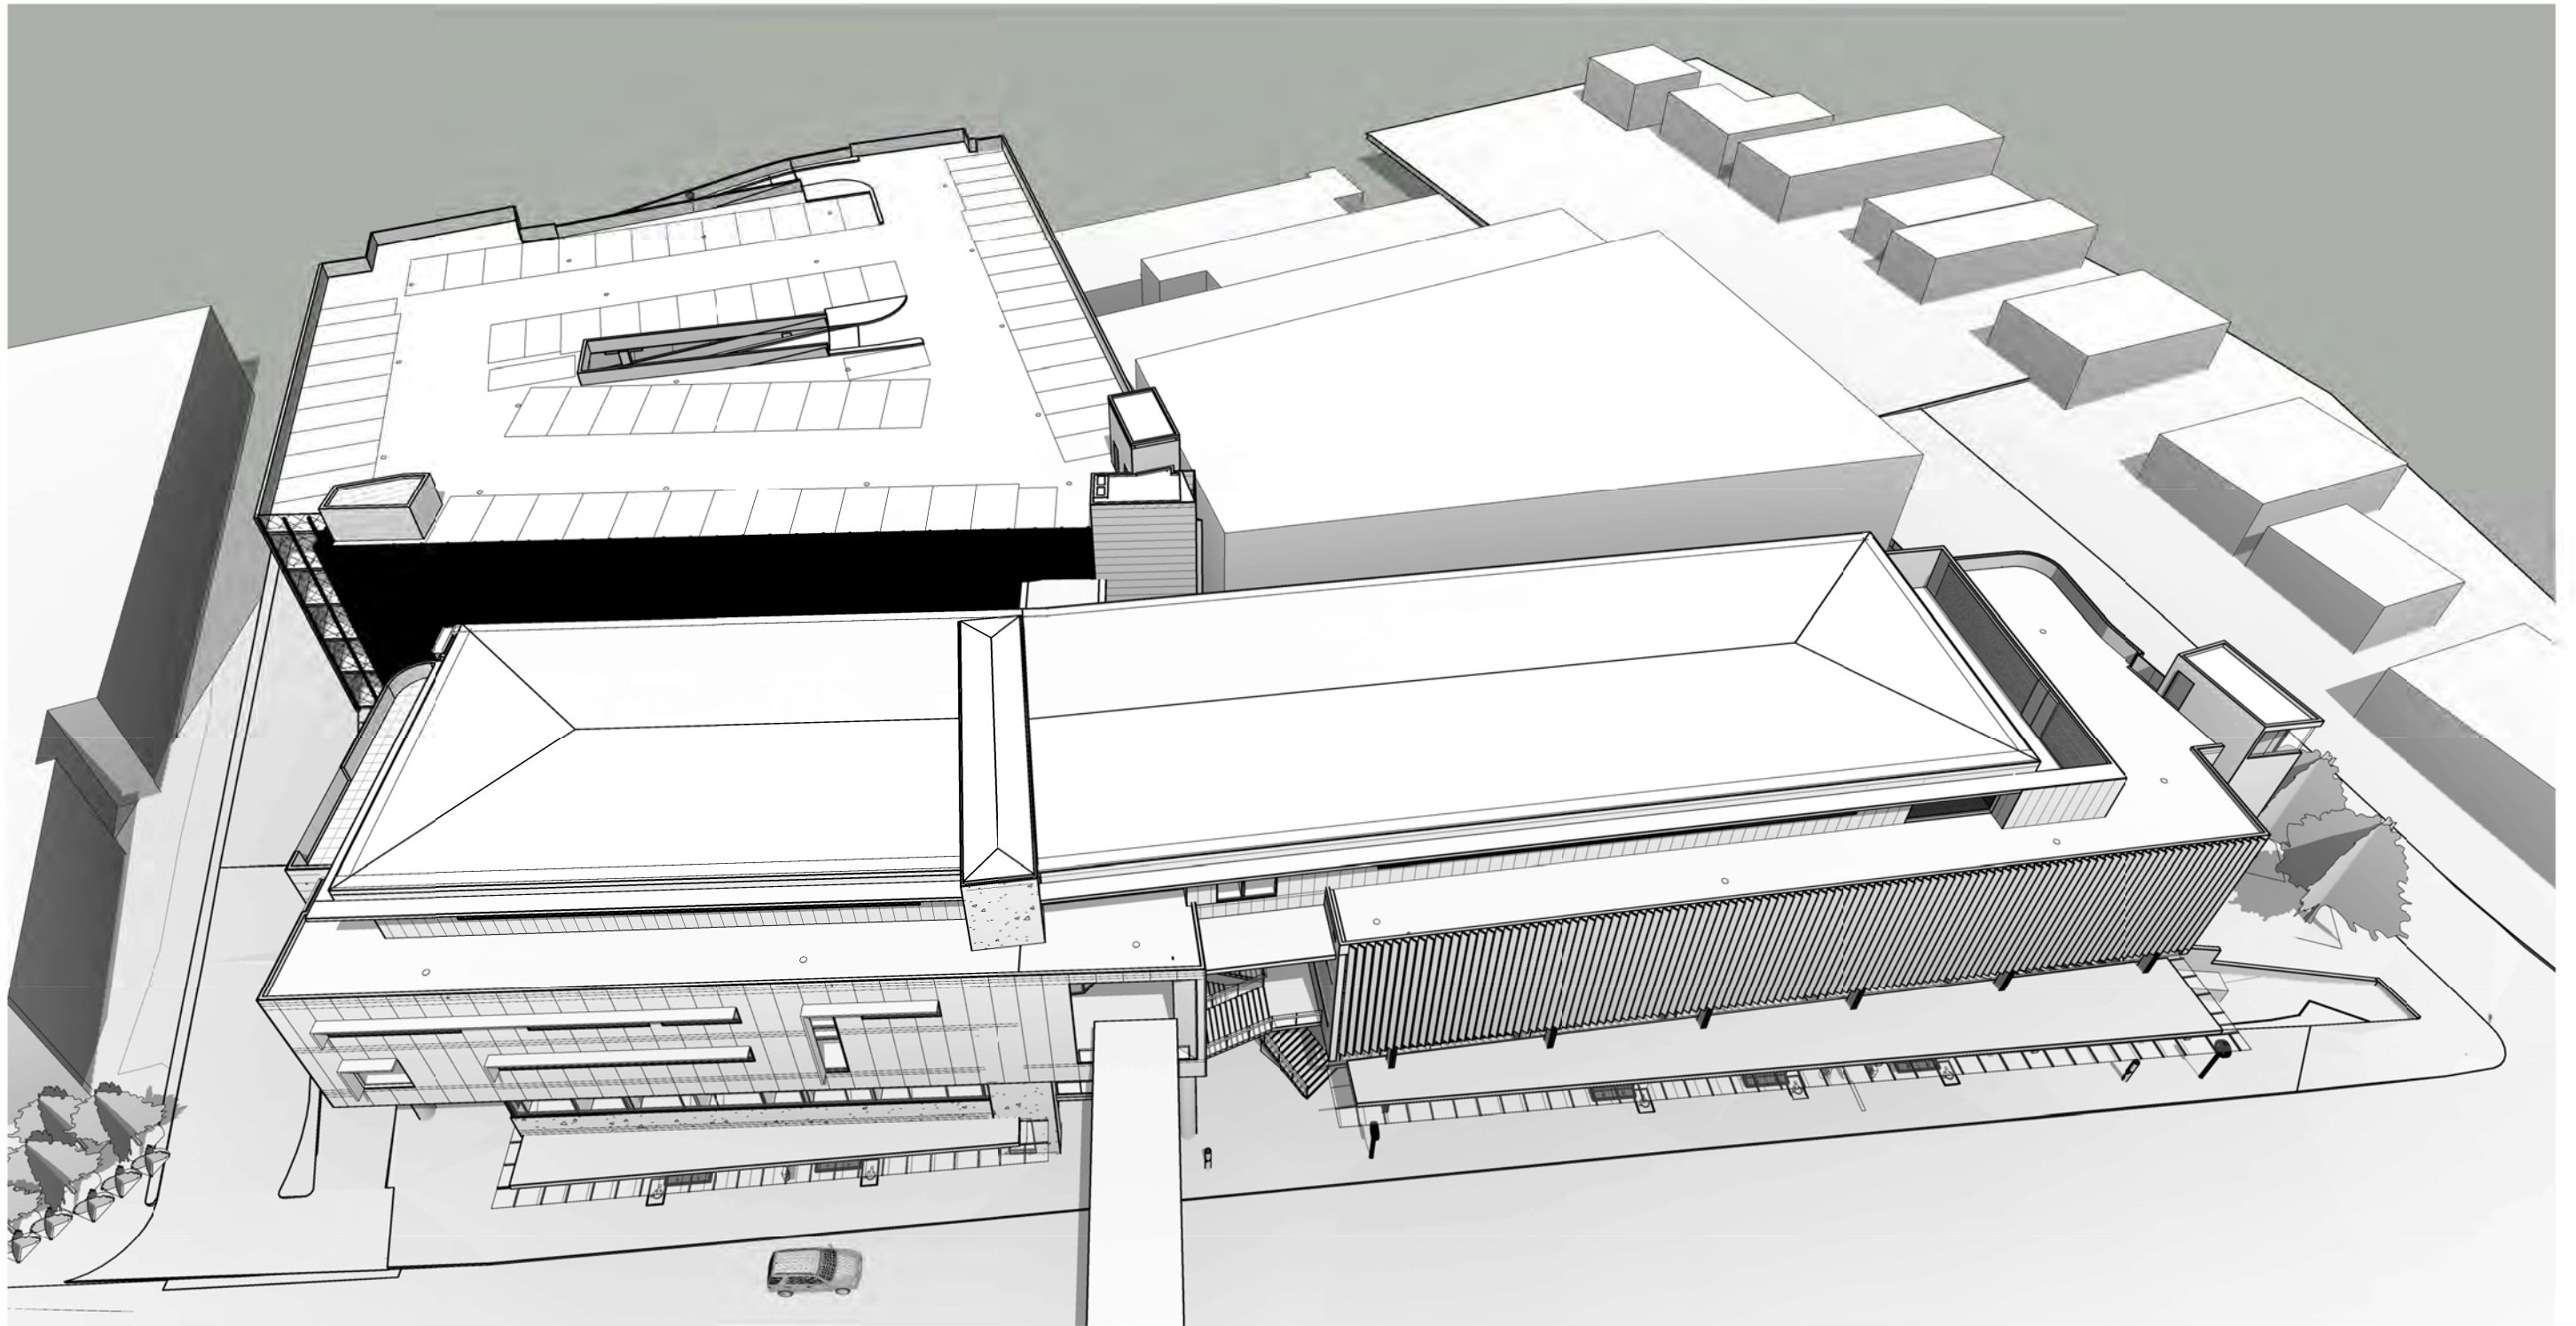

Client




BROOKVALE COMMUNITY HEALTH CENTRE
612-624 PITTWATER ROAD, BROOKVALE, NSW.

Drawing
WEST BIRDS EYE PERSPECTIVE

Drawing No
CHC-BV-AR-SSD-704

Rev	Issue Date	Scale
5	16/10/15	AT A3 SIZE

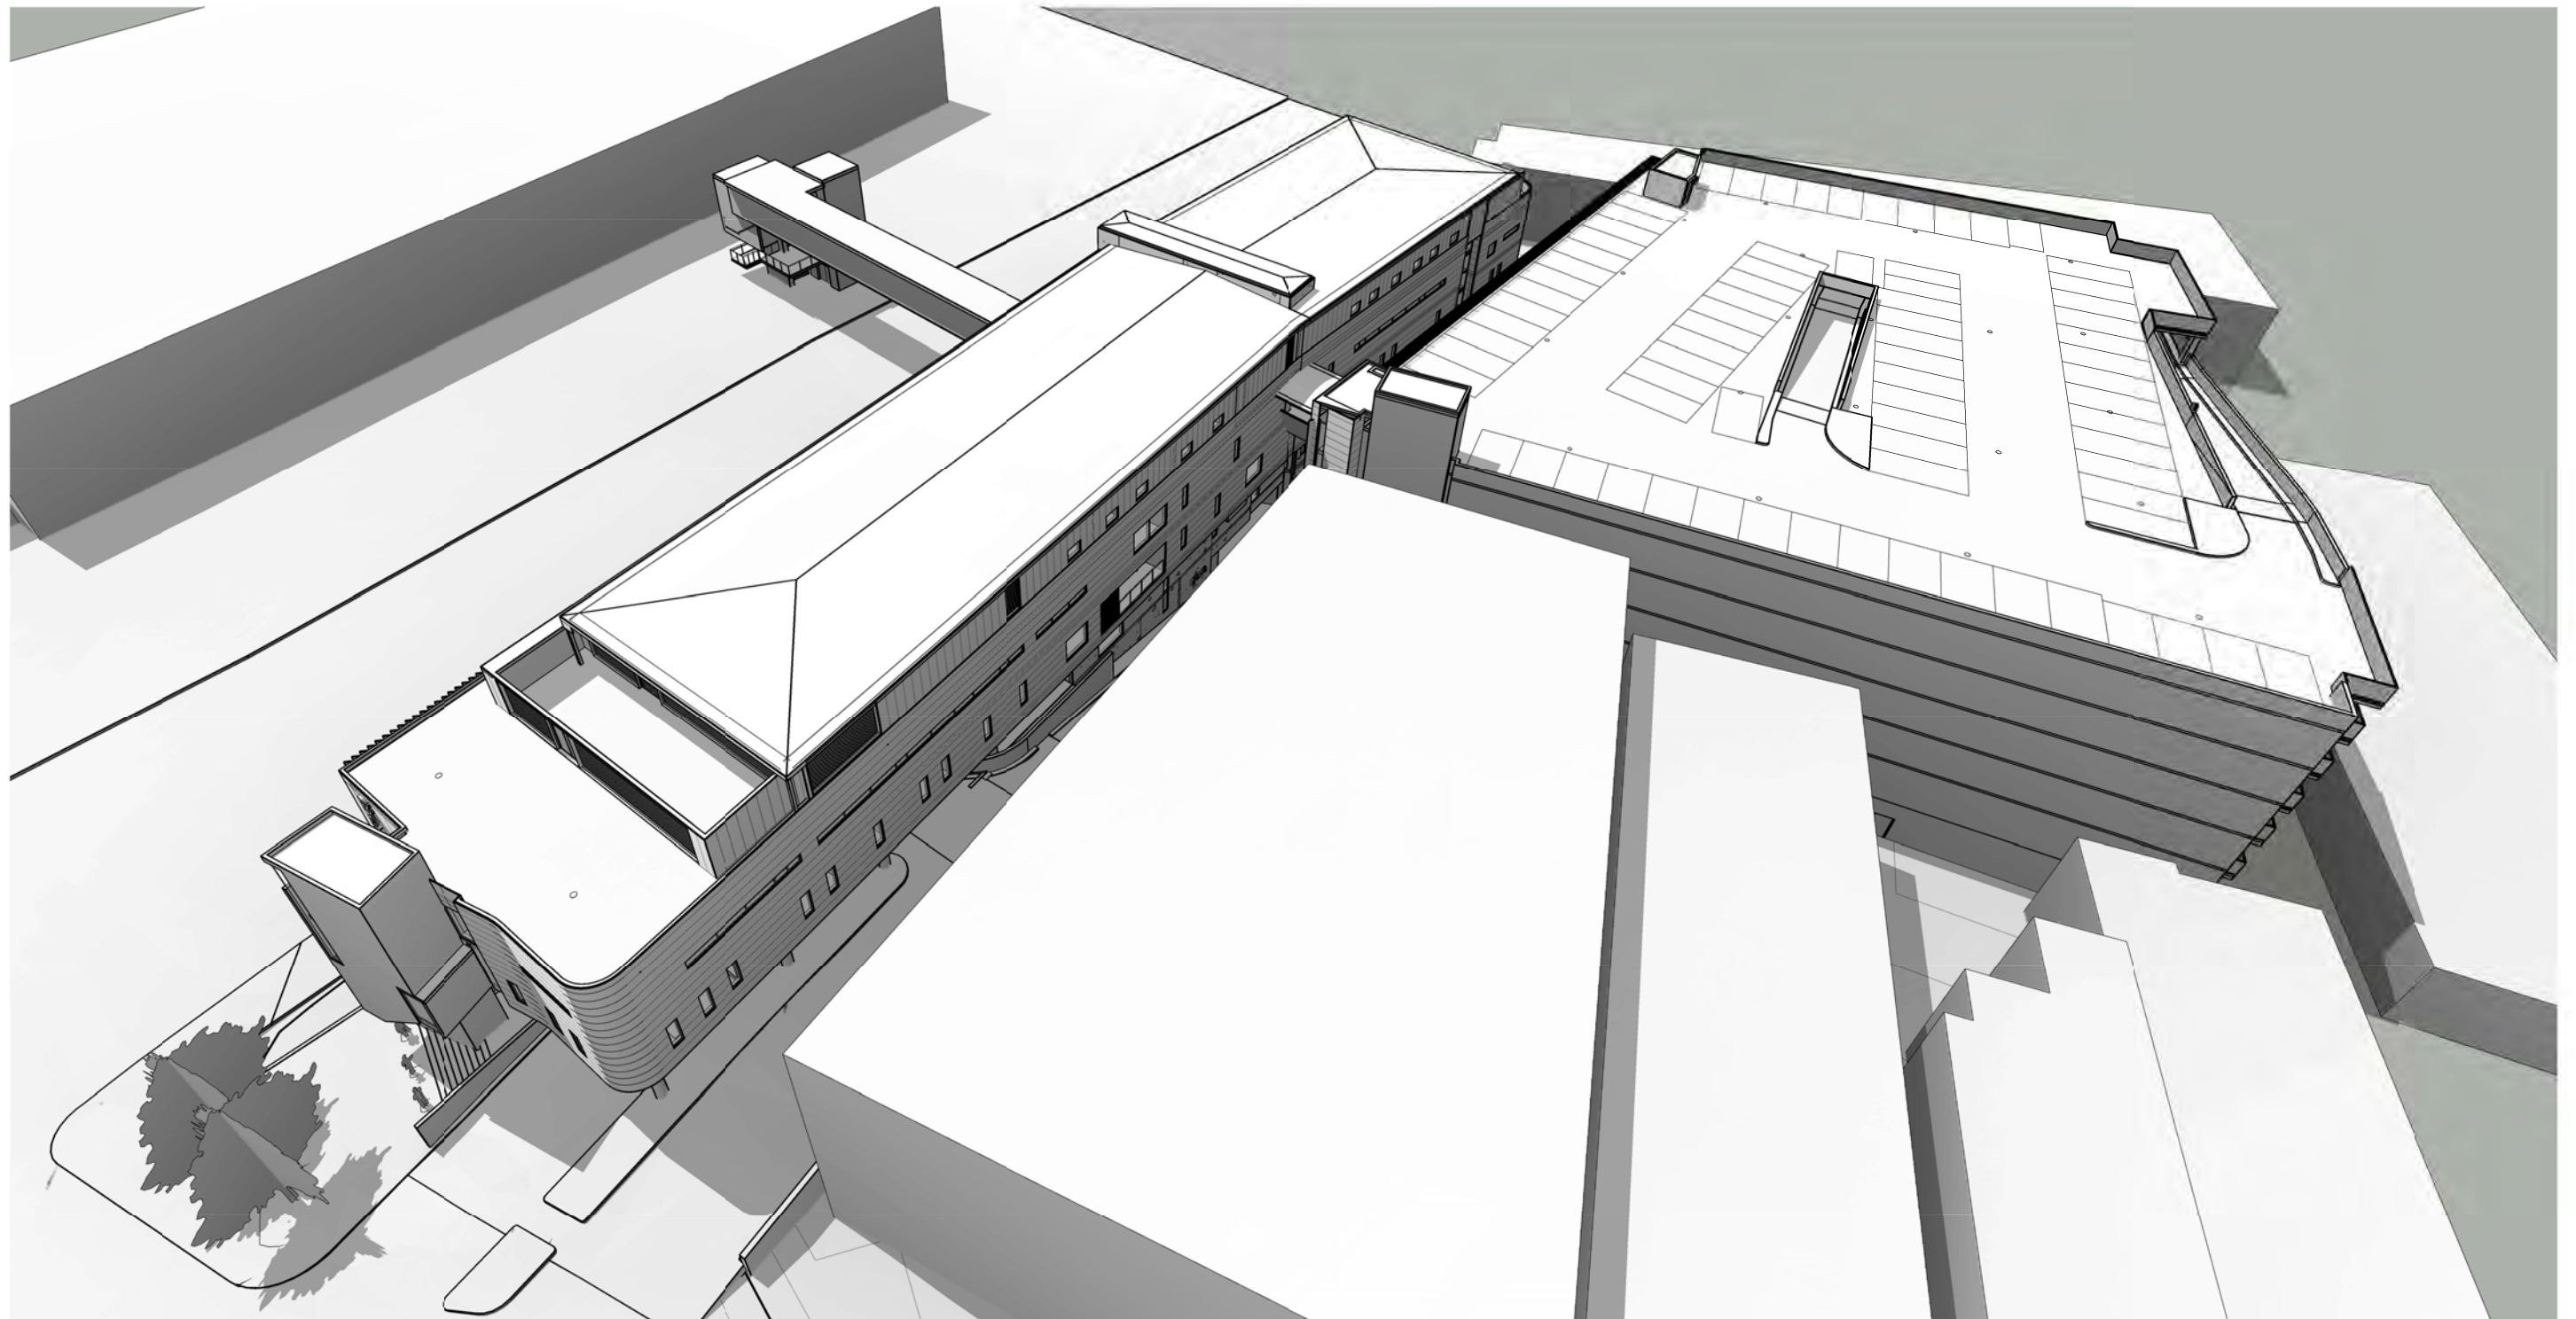

Principal Consultant



Project
Manager



Client



BROOKVALE COMMUNITY HEALTH CENTRE

612-624 PITTWATER ROAD, BROOKVALE, NSW.

Drawing

SOUTH EAST BIRDS EYE
PERSPECTIVE

Drawing No

CHC-BV-AR-SSD-705

Rev

4

Issue Date

16/10/15

Scale

AT A3 SIZE



Principal Consultant



Project
Manager



Client




BROOKVALE COMMUNITY HEALTH CENTRE
612-624 PITTWATER ROAD, BROOKVALE, NSW.

Drawing
SOUTH STREET PERSPECTIVE

Drawing No
CHC-BV-AR-SSD-706

Rev	Issue Date	Scale
4	16/10/15	AT A3 SIZE

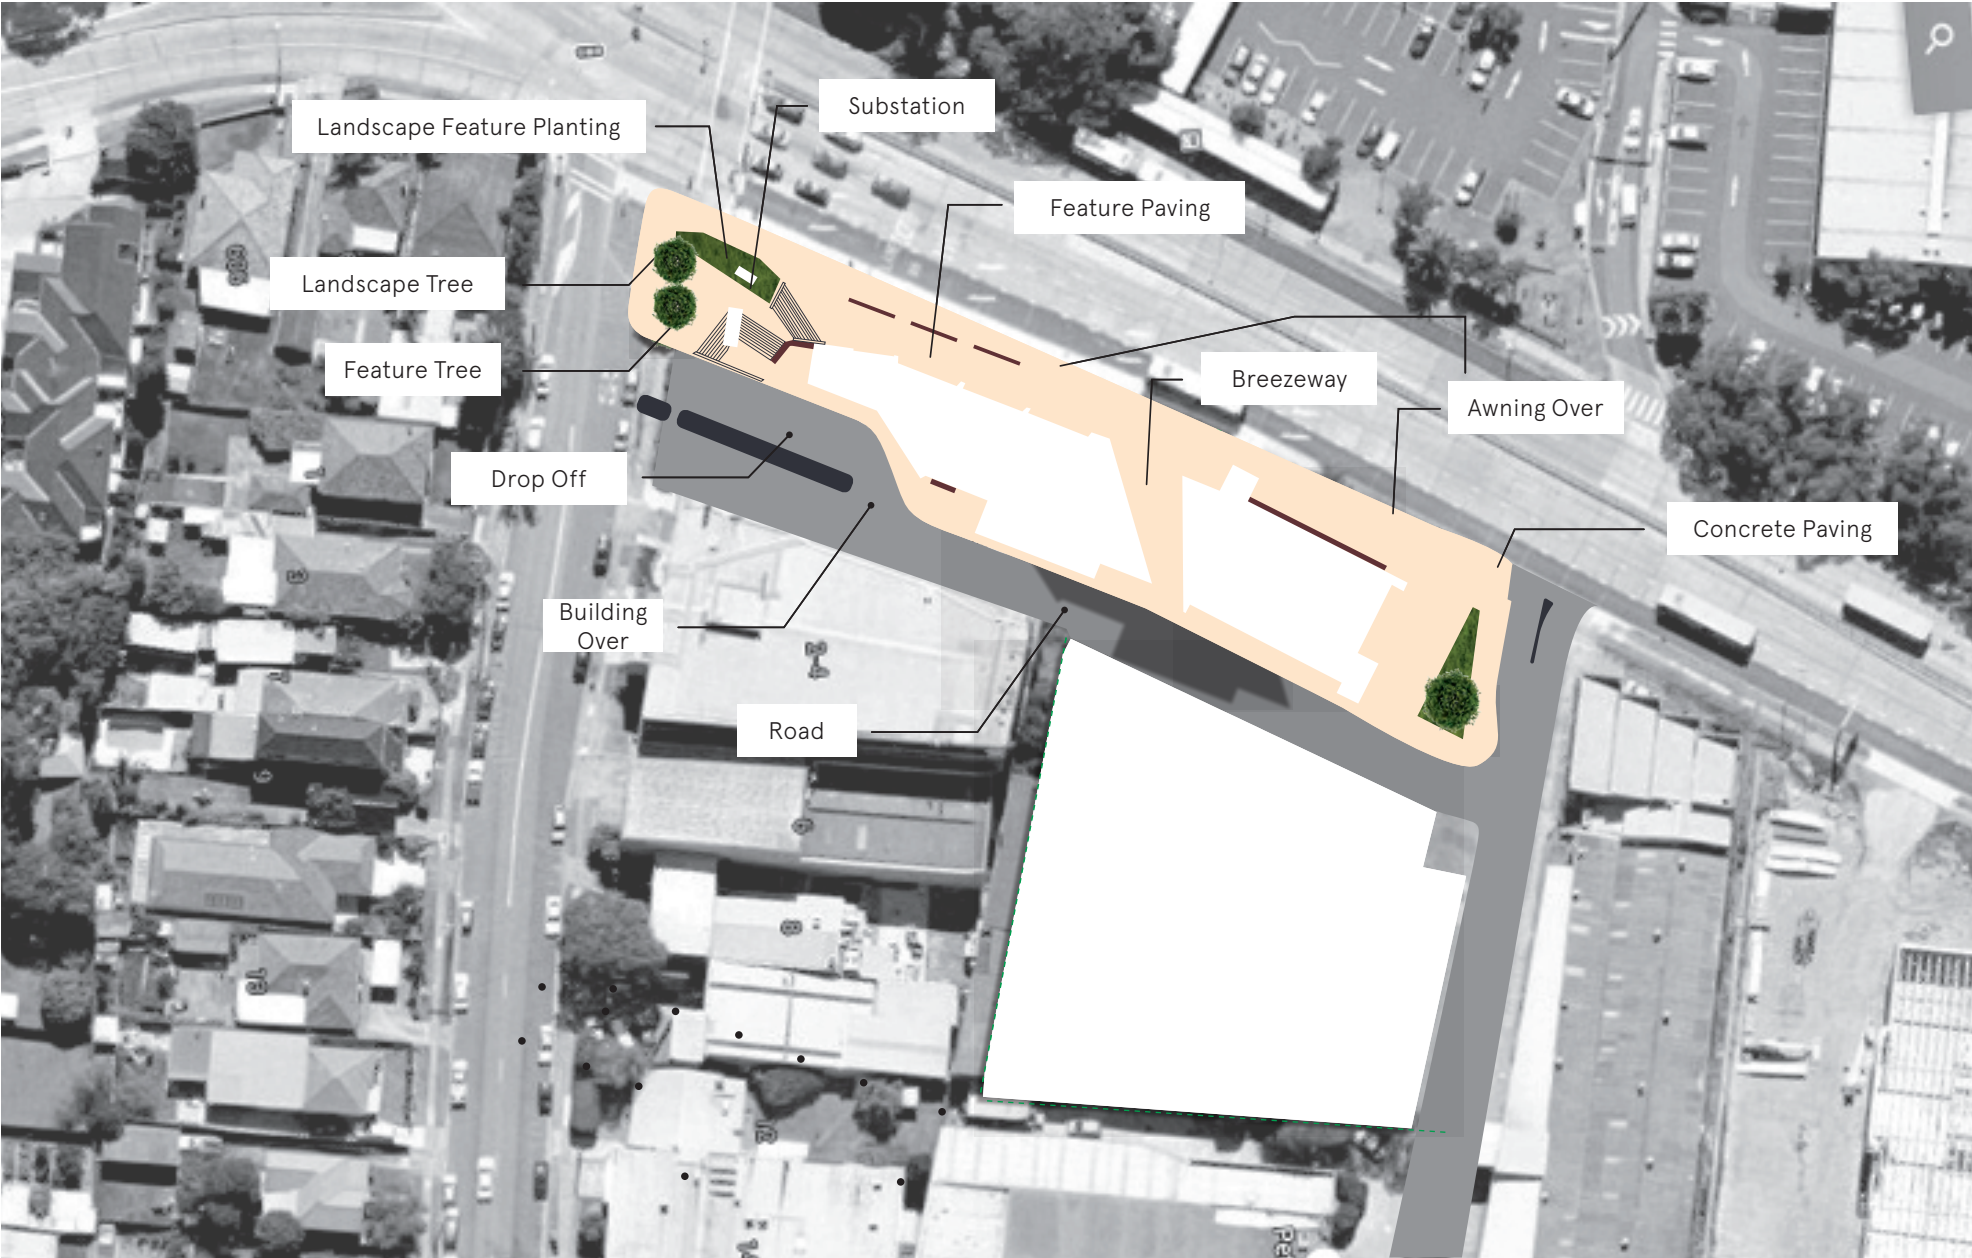

Legend

Feature Paving

Concrete Paving

Road / Parking

Landscape Planting

Landscape Feature Planting

Seating

Boundary Line




Trees: Feature Trees and Landscape Trees

Name	Common Name	Size
Landscape Tree: Banksia Serrata	Old Man Banksia	4m high, 3m wide
Feature Tree: Backhousia Citriodora	Lemon Scented Myrtle	5m high, 4m wide

Shrubs: Landscape and Feature Planting

Name	Common Name	Size
Grevillea 'Moonlight'	Grevillea Moonlight	3m high, 3m wide
Westringia Wynyabbie Gem	Coast Rosemary	1m high, 1m wide
Banksia Birthday Candles	Birthday Candles Banksia	.5m high, .5m wide
Rosemarinus Huntington Carpet	Prostrate Rosemary	.3m high, varies

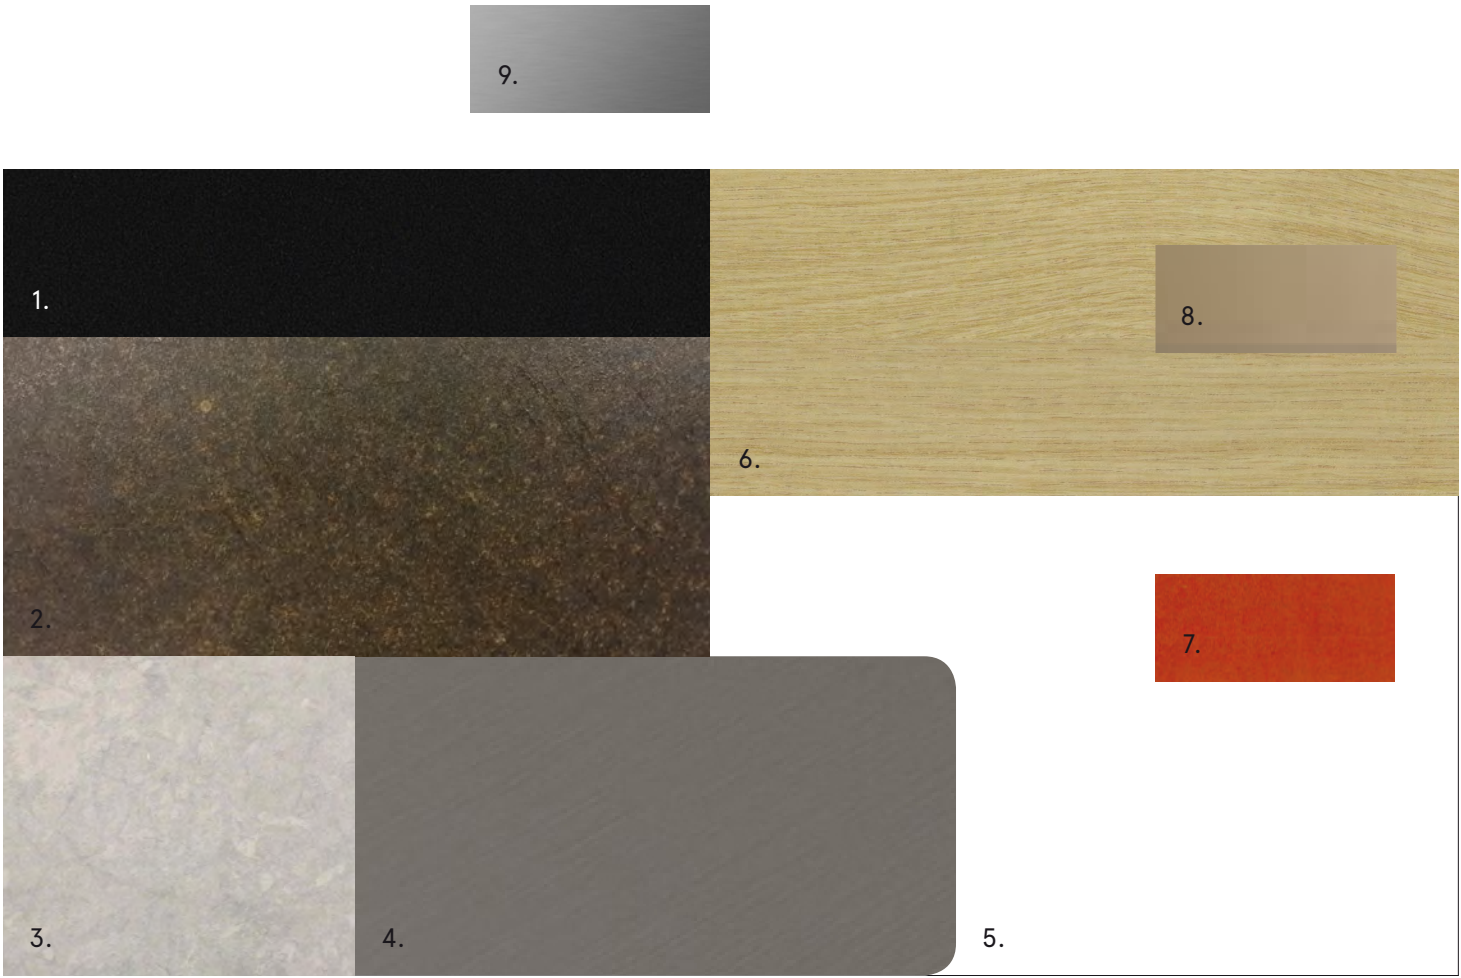

- | | | | |
|----|--|----|---|
| 1. | Porcelain Panel Cladding System | 6. | Metal Composite Panel
Colour: Timber Oak |
| 2. | Porcelain Panel Cladding System | 7. | Structural Steel Columns Red Primer |
| 3. | Off Form Concrete | 8. | Medium Bronze Powdercoated Louvres |
| 4. | Metal Composite Panel
Colour: Zinc | 9. | Satin Stainless Steel Cladding |
| 5. | Metal Composite Panel
Colour: White | | |