



3 SOUTH PERSPECTIVE VIEW 1 - SUMMER SOLSTICE 12pm

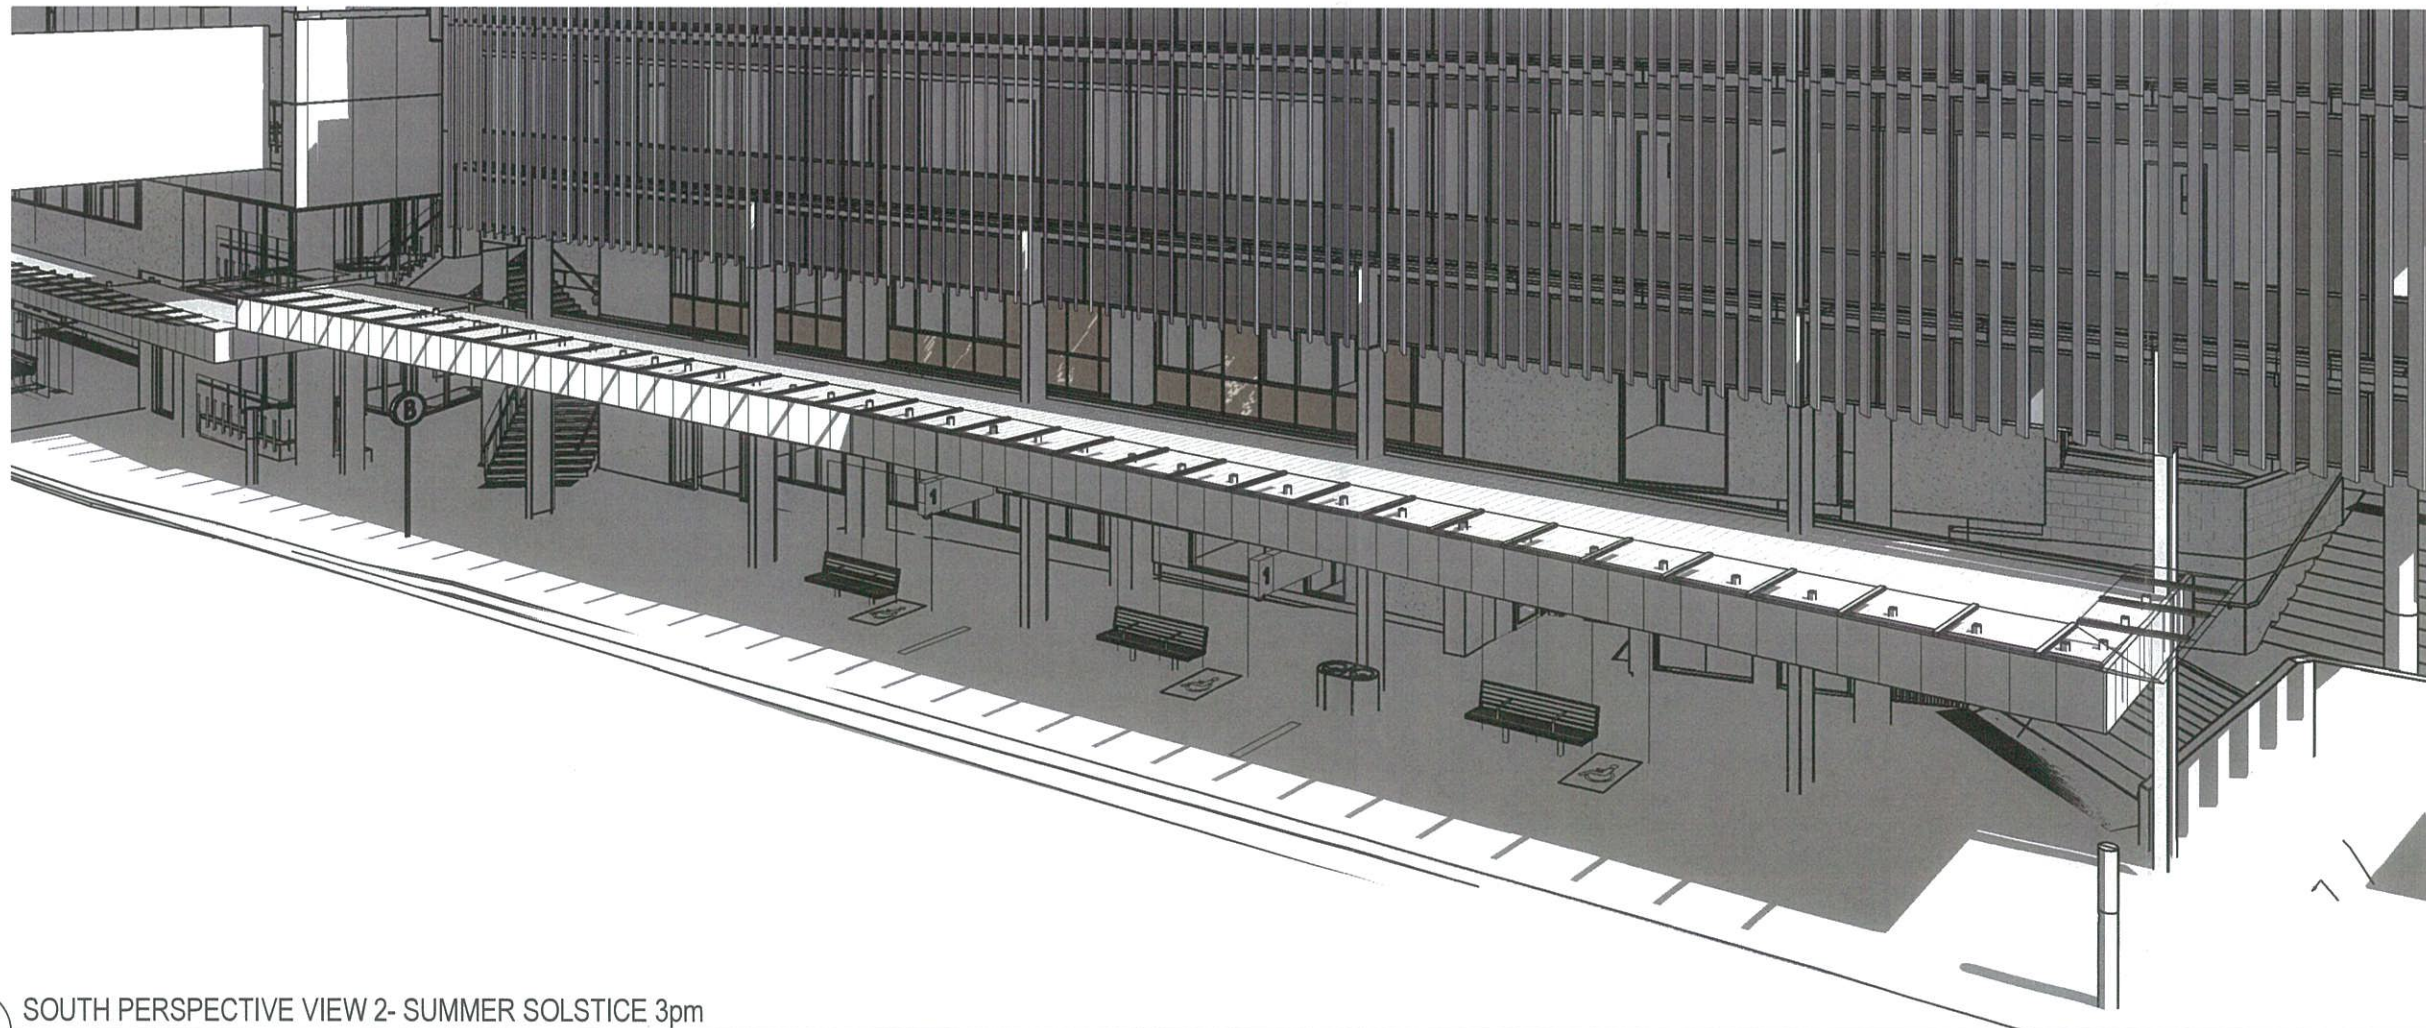


4 SOUTH PERSPECTIVE VIEW 2- SUMMER SOLSTICE 3pm

B	NORTHAWNINGAMENDED	11.07.2017	KS	MK
A	ISSUE FOR REVIEW	03.02.2017	MK	MK
Issue Description		Date	Chk	Auth
Project				
BROOKVALE COMMUNITY HEALTH CENTRE				
Location				
612-624 FITT WATER ROAD, BROOKVALE, NSW.				
Client				
NSW HEALTH INFRASTRUCTURE				
Drawing				
PERSPECTIVE VIEWS TINSW AWNING				
SHADOW DIAGRAM - SOUTH				
Scale	Date Printed			
@ A3	11/07/2017 2:15:18 PM			
Project Number	Drawing Number	Issue		
303454	SK181	B		



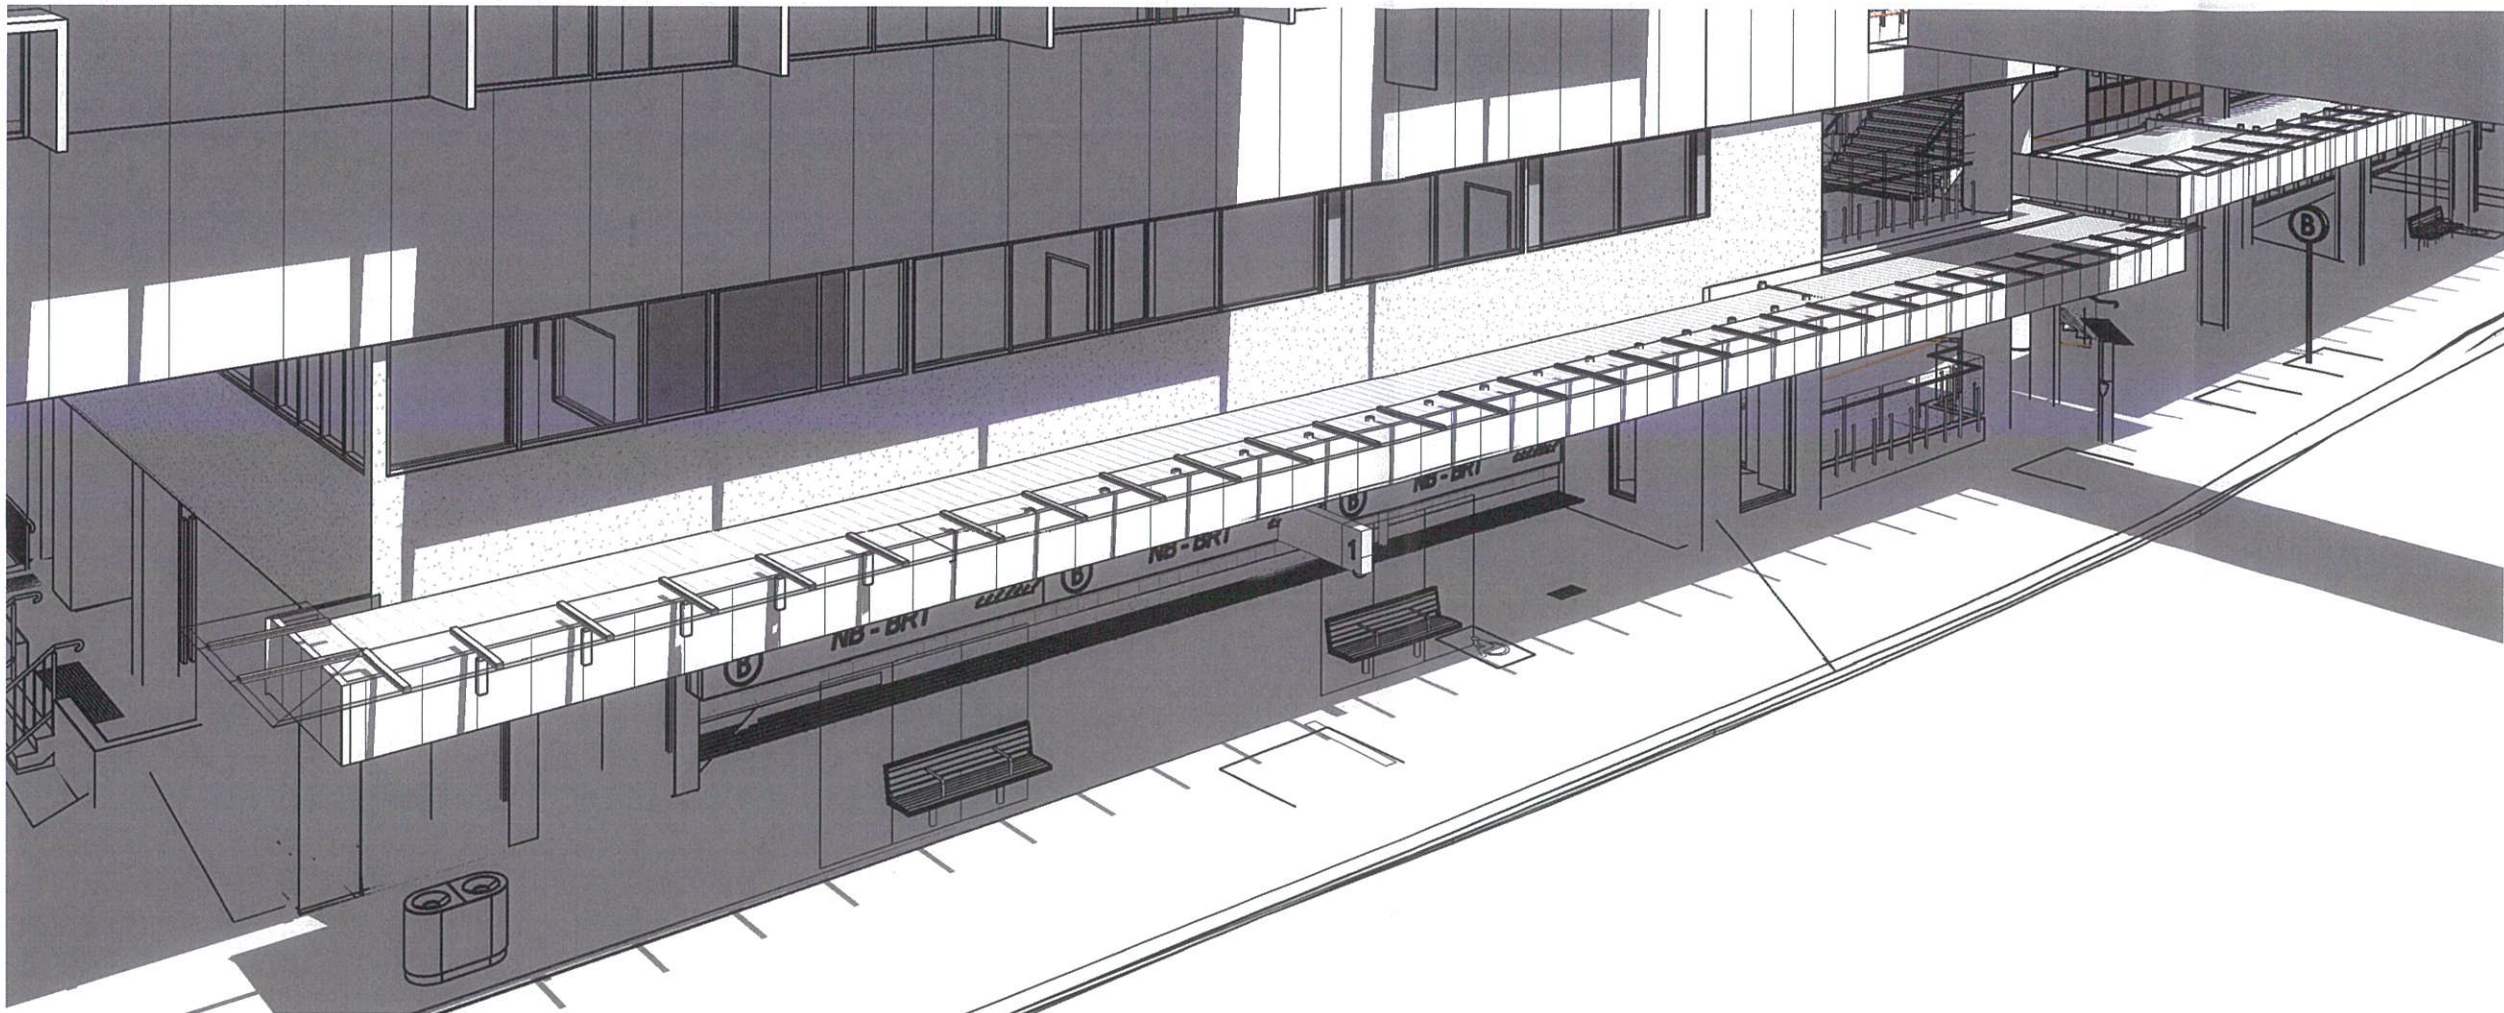

2 NORTH PERSPECTIVE VIEW 1 - SUMMER SOLSTICE 12pm

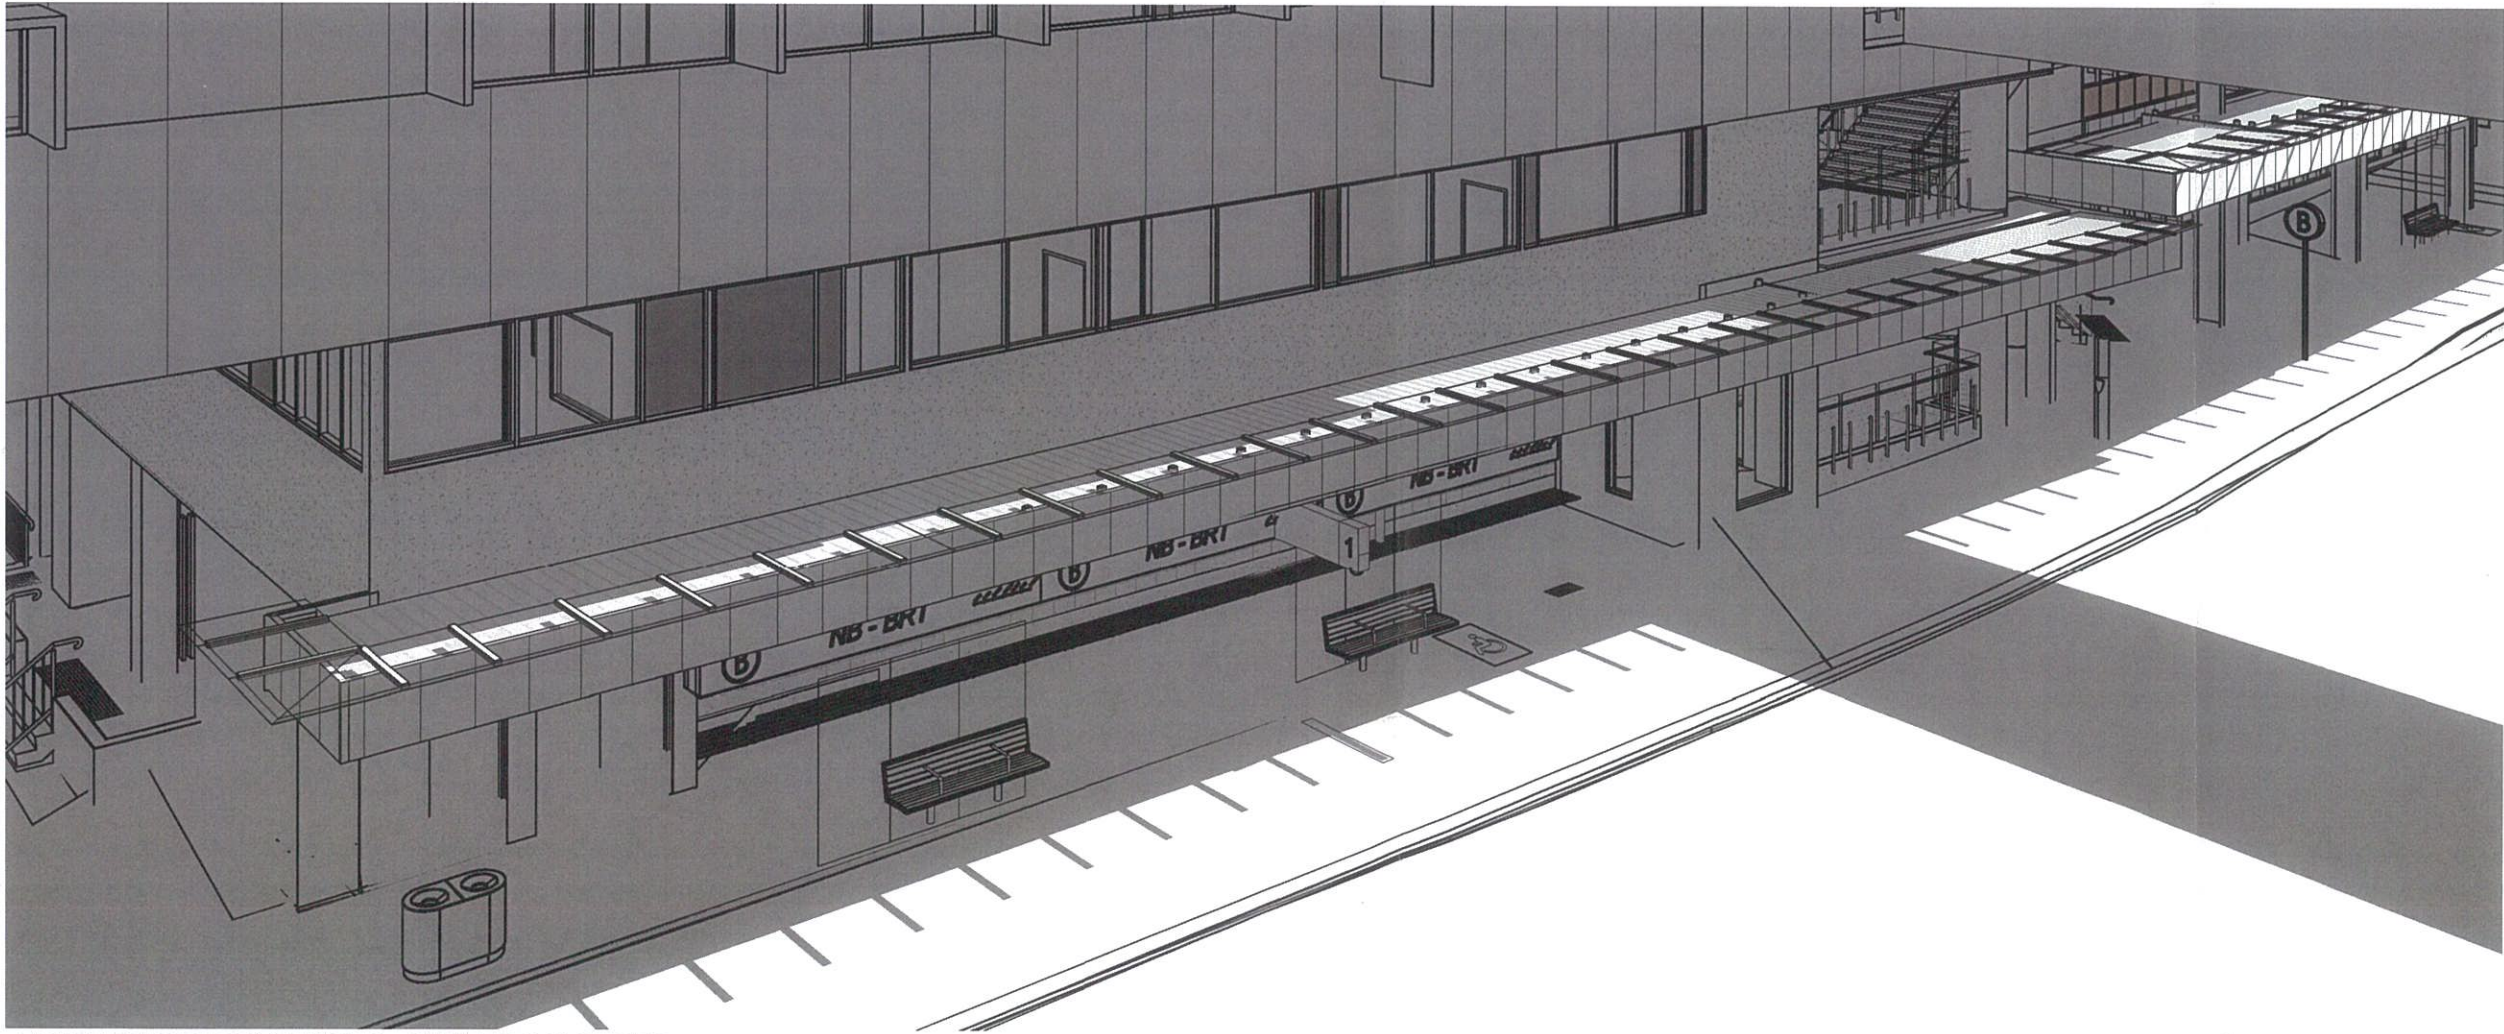

4 NORTH PERSPECTIVE VIEW 2 - SUMMER SOLSTICE 3pm

B	NORTH AWNING AMENDED	11.07.2017	KS	MK
A	ISSUE FOR REVIEW	03.02.2017	MK	MK
Issue Description		Date	Chk	Auth

Project

BROOKVALE COMMUNITY HEALTH CENTRE

Location

612-624 PITTWATER ROAD, BROOKVALE, NSW.

Client

NSW HEALTH INFRASTRUCTURE

Drawing

PERSPECTIVE VIEWS TNSW AWNING

SHADOW DIAGRAM - NORTH

Scale

@ A3

Date Printed

11/07/2017 2:18:56 PM

Project Number

303454


Drawing Number

SK182


Issue

B



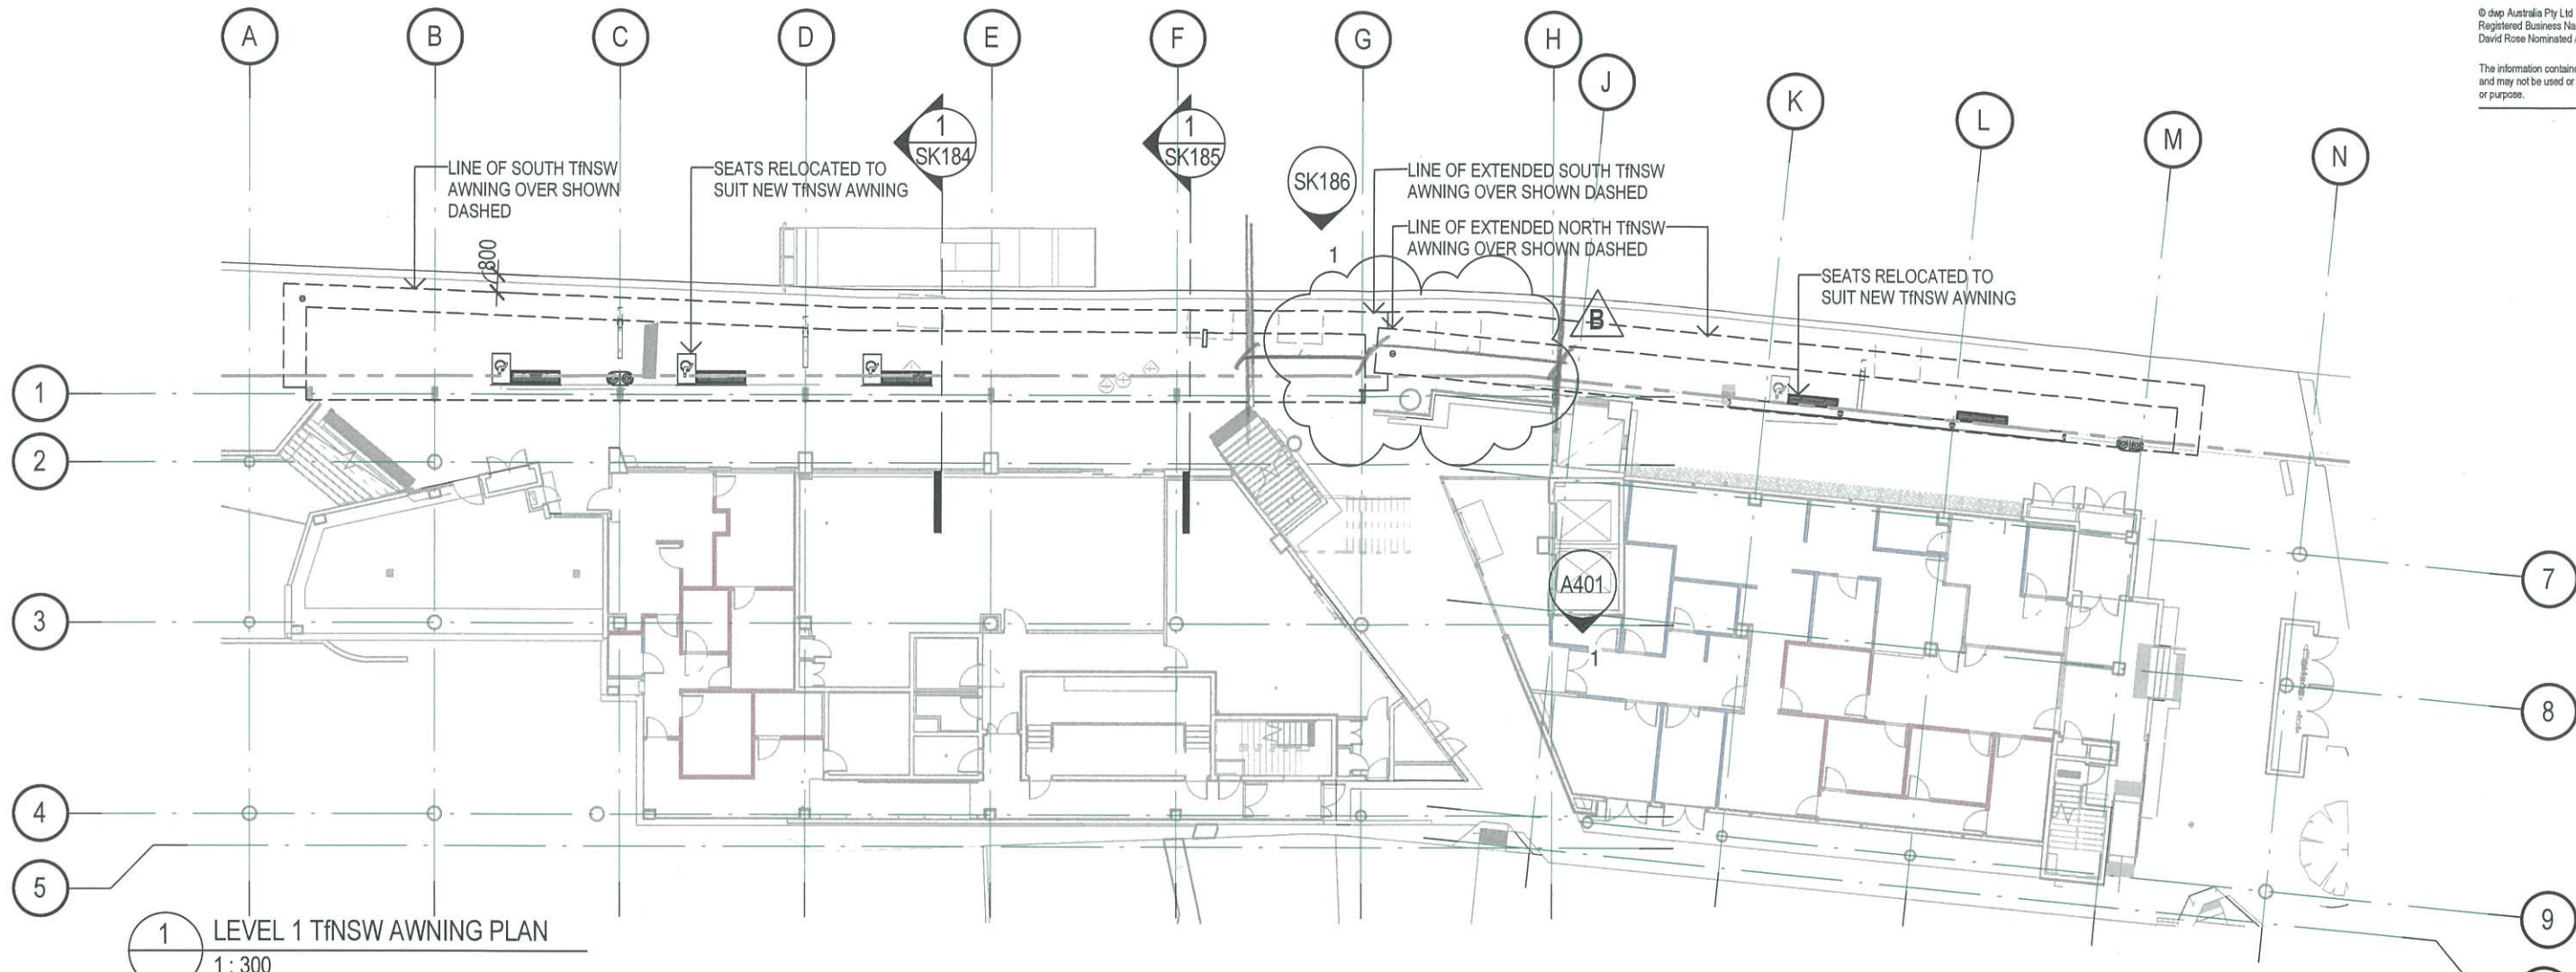


1 LEVEL 1 TNSW AWNING PLAN
 1:300

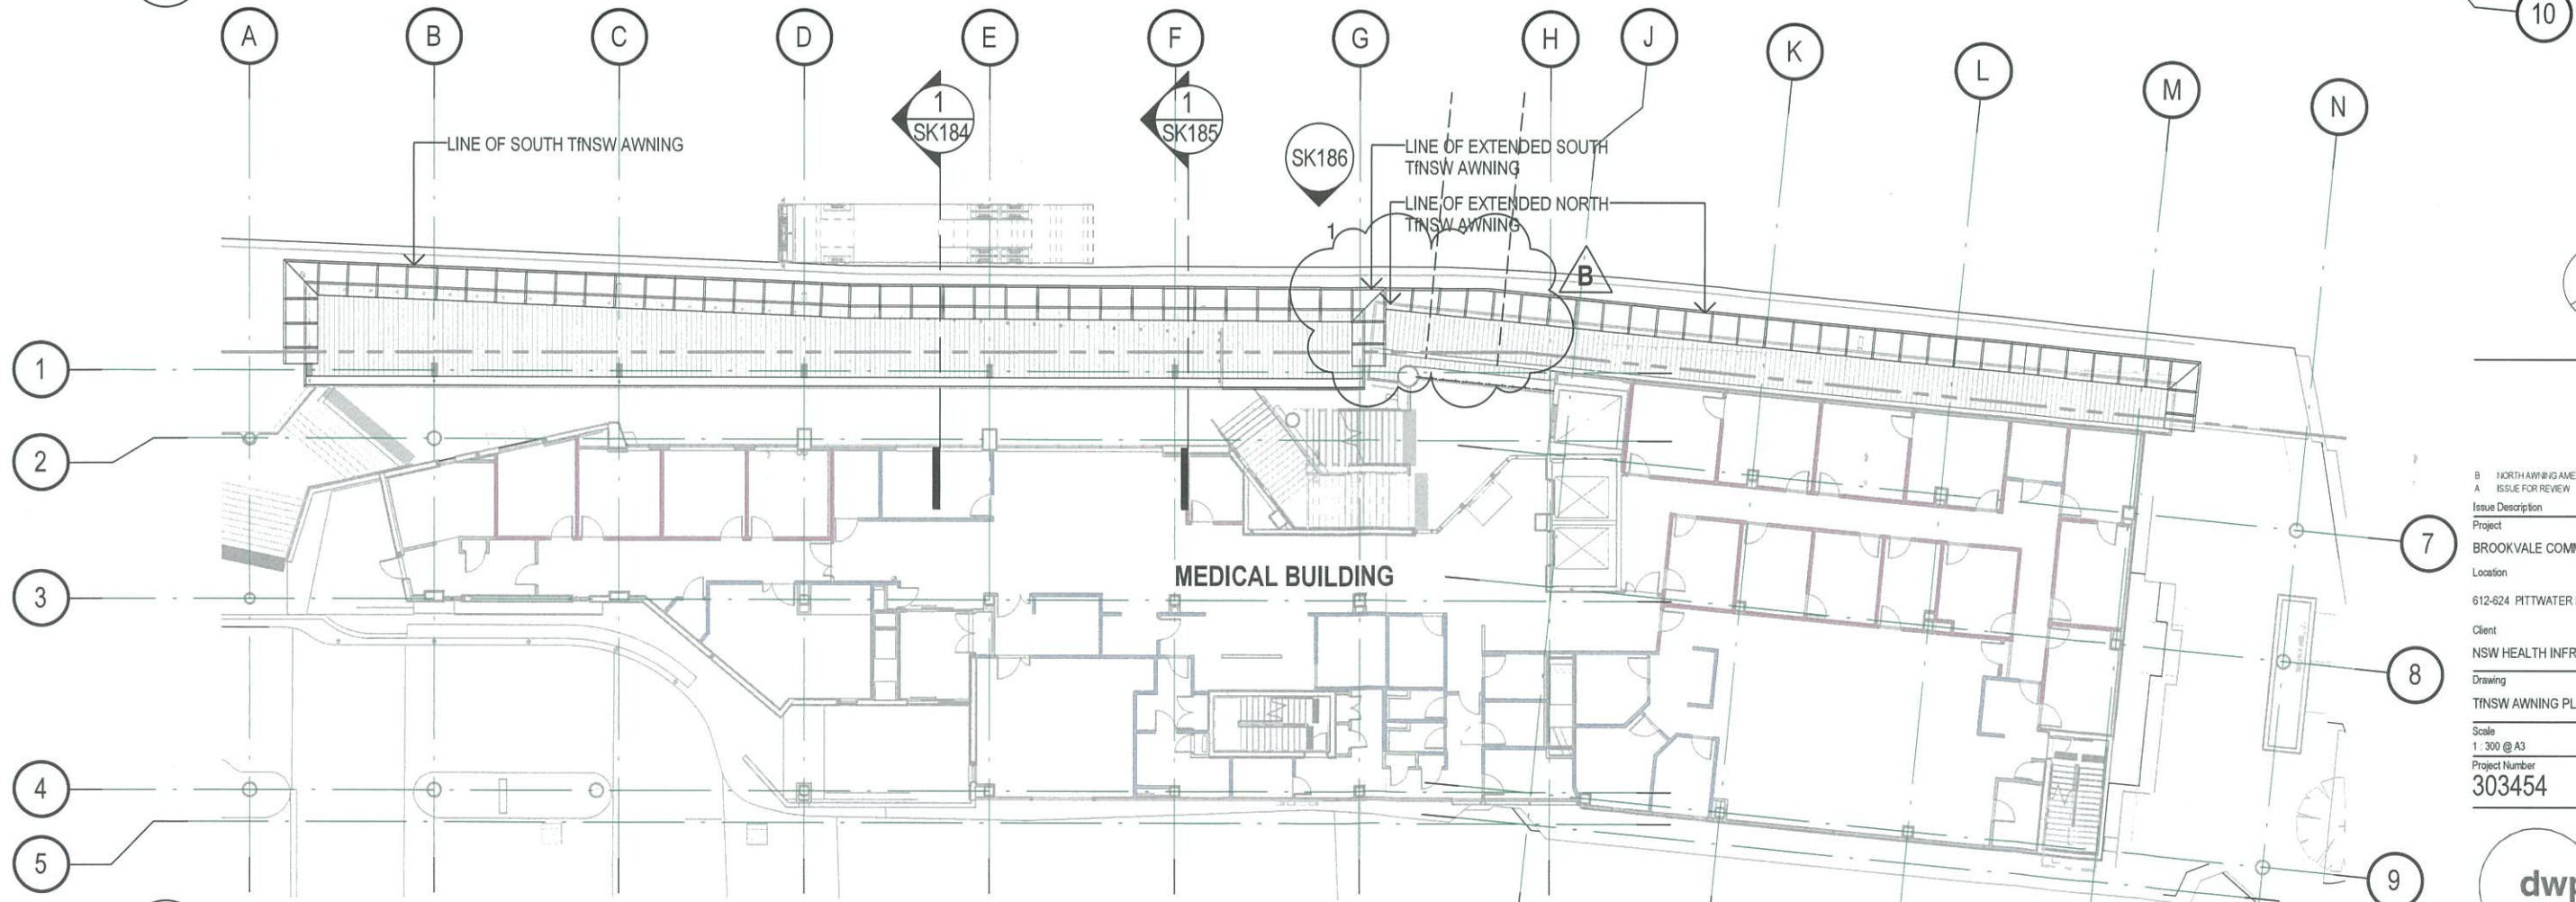

2 LEVEL 2 TNSW AWNING PLAN
 1:300

Issue Description	Date	Chk	Auth
B NORTH AWNING AMENDED	11.07.2017	KS	MK
A ISSUE FOR REVIEW	03.02.2017	MK	MK
Project			
BROOKVALE COMMUNITY HEALTH CENTRE			
Location			
612-624 PITTWATER ROAD, BROOKVALE, NSW.			
Client			
NSW HEALTH INFRASTRUCTURE			
Drawing			
TNSW AWNING PLANS - OVERALL			
Scale	Date Printed		
1:300 @ A3	11/07/2017 2:23:01 PM		
Project Number	Drawing Number	Issue	
303454	SK183	B	




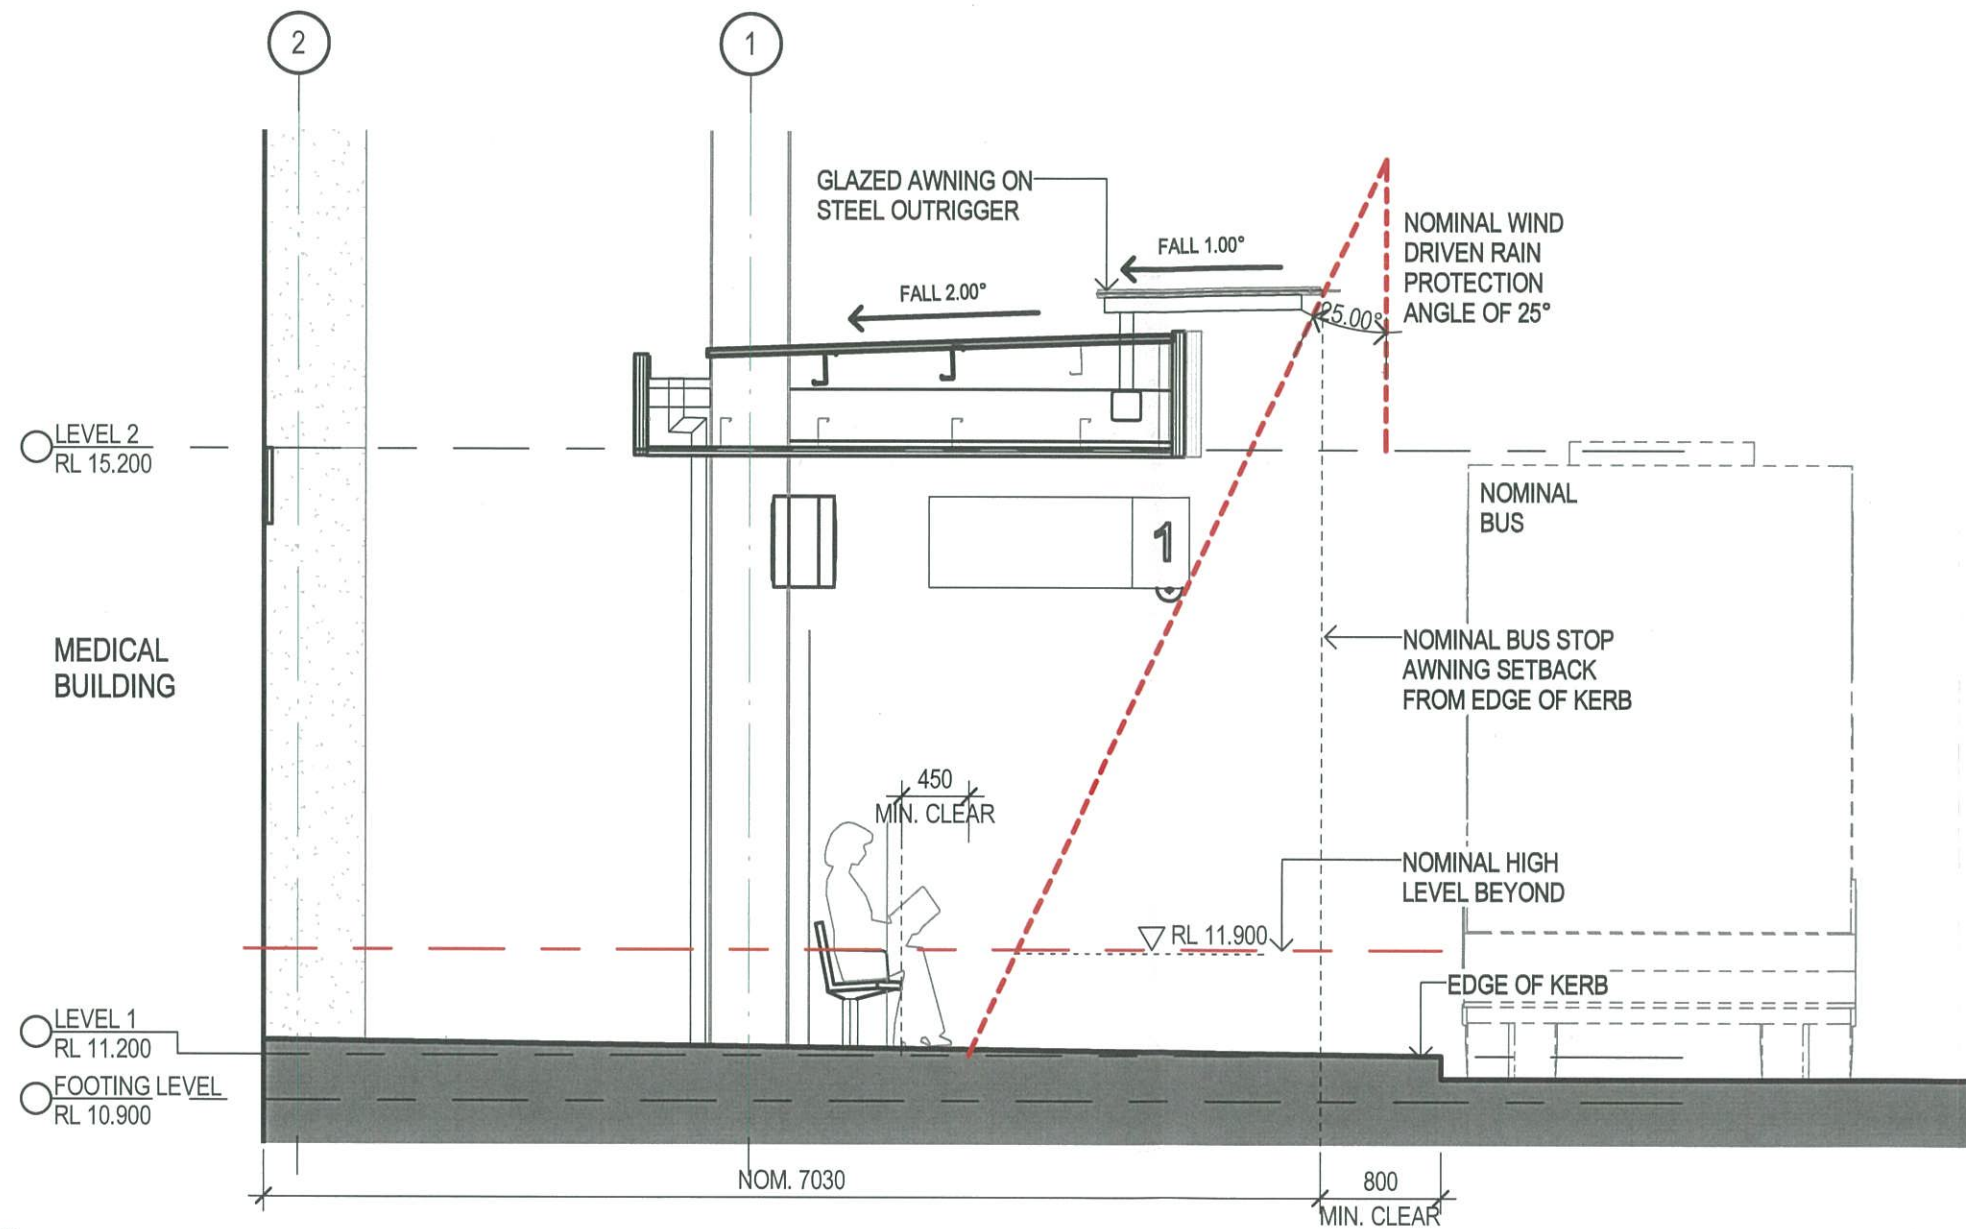

1 TNSW AWNING SECTION RAIN ANGLE @ 25° - SOUTH (GRID-E)
 SK183 1 : 50

NOTE:
 RAIN FALL DIAGRAM AT SOUTH TNSW
 LOWEST POINT WITH SEAT


A	ISSUE FOR REVIEW	03.02.2017	MK	MK
Issue Description		Date	Chk	Auth
Project				
BROOKVALE COMMUNITY HEALTH CENTRE				
Location				
612-624 PITTWATER ROAD, BROOKVALE, NSW.				
Client				
NSW HEALTH INFRASTRUCTURE				
Drawing				
SECTIONS - TNSW AWNING				
Scale	Date Printed			
1 : 50 @ A3	2/3/2017 5:13:26 PM			
Project Number	Drawing Number	Issue		
303454	SK184	A		

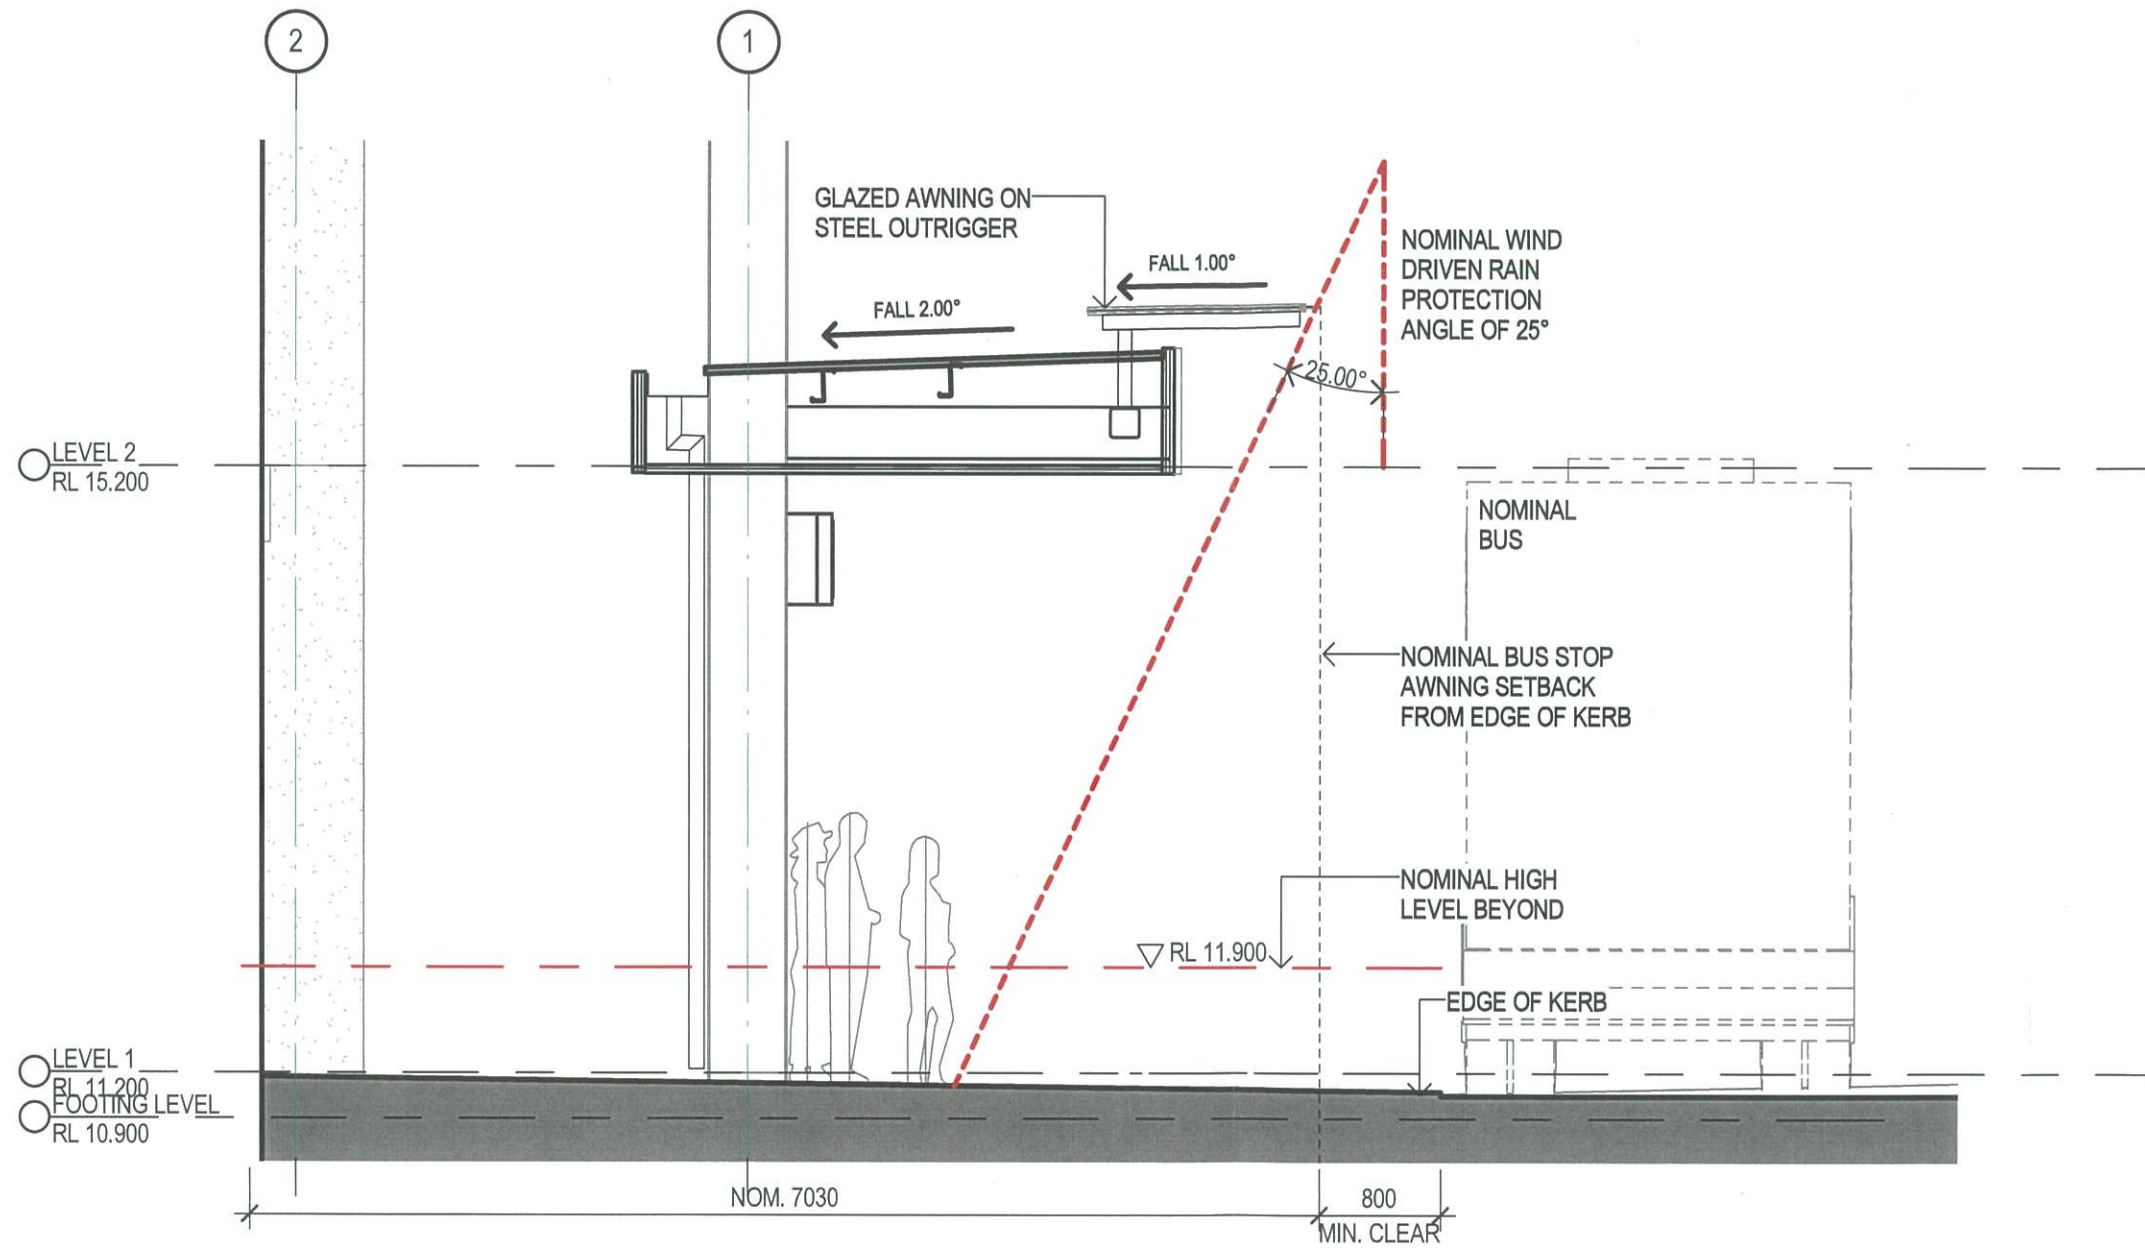

1 TINSW SECTION RAIN ANGLE @ 25° - SOUTH (GRID-F)
 SK183 1 : 50

NOTE:
 RAIN FALL DIAGRAM AT SOUTH TINSW
 LOWEST POINT STANDING AREA

A	ISSUE FOR REVIEW	03/02/2017	MK	MK
	Issue Description	Date	Chk	Auth
Project				
BROOKVALE COMMUNITY HEALTH CENTRE				
Location				
612-624 PITTWATER ROAD, BROOKVALE, NSW				
Client				
NSW HEALTH INFRASTRUCTURE				
Drawing				
SECTIONS - TINSW AWNING				
Scale	Date Printed			
1 : 50 @ A3	2/3/2017 5:13:28 PM			
Project Number	Drawing Number	Issue		
303454	SK185	A		

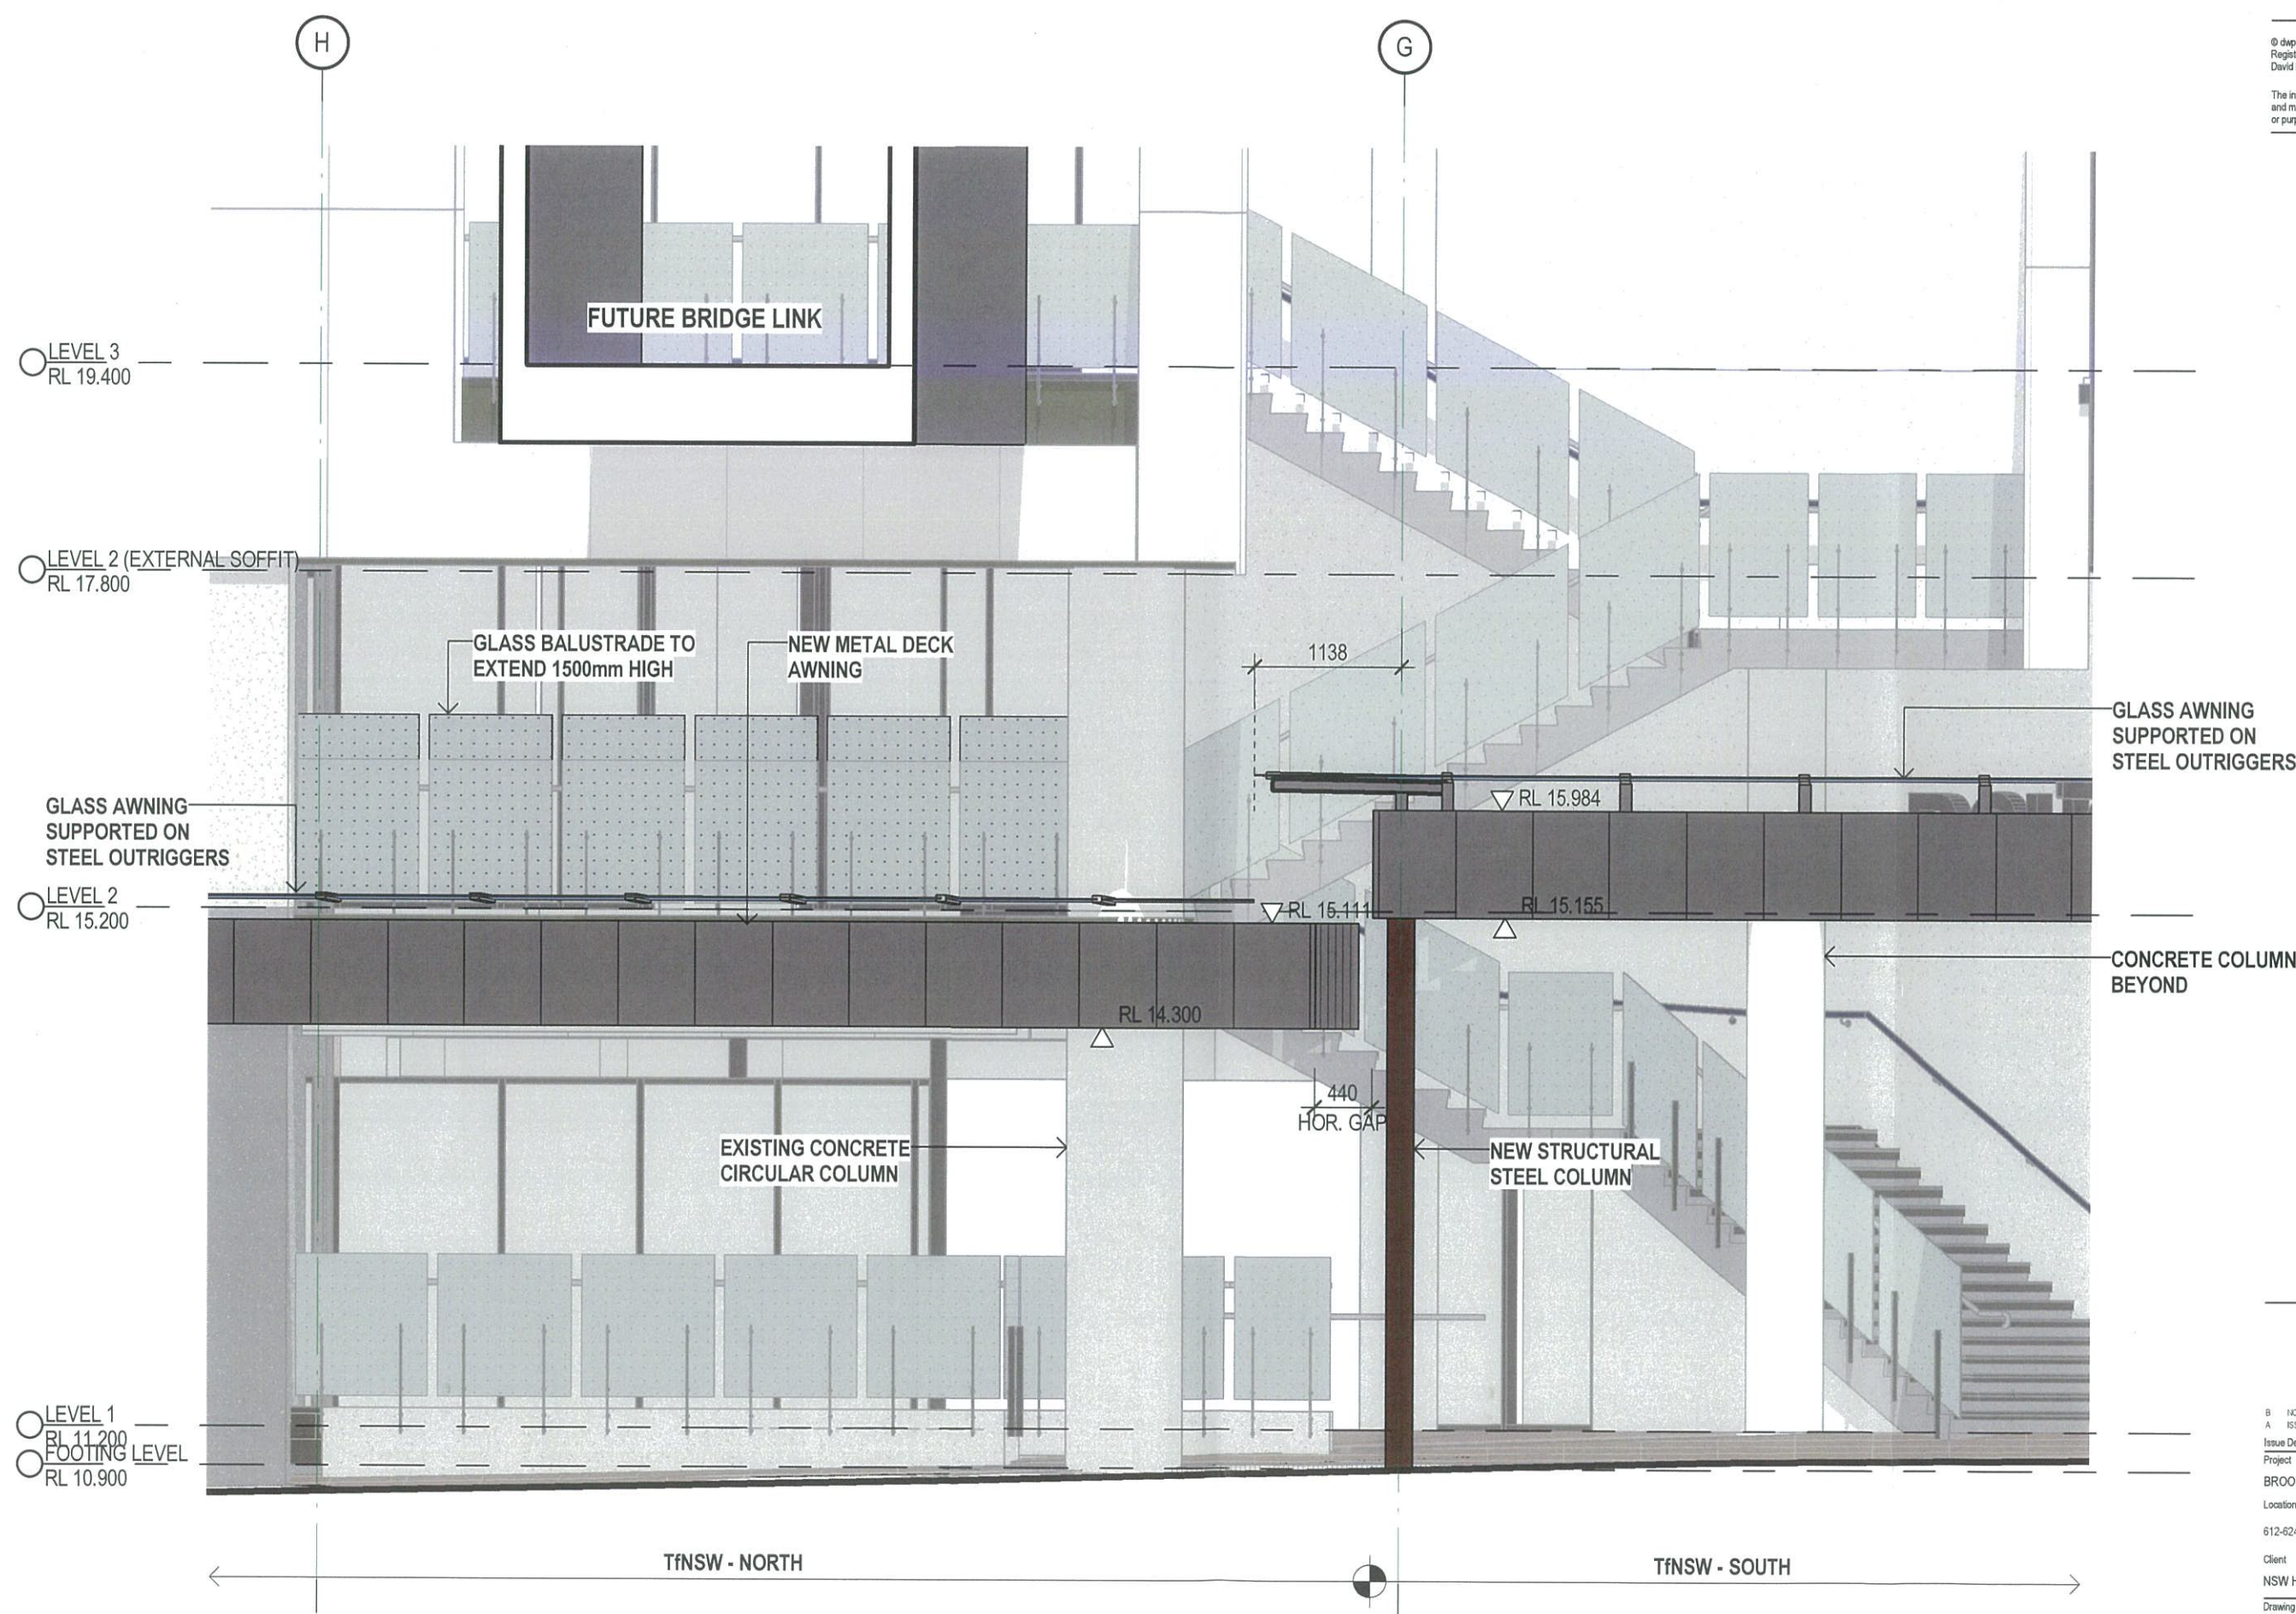

1 PART ELEVATION - NORTH & SOUTH BUS STOP AWNING TRANSITION
 SK183 1:50

B	NORTH AWNING AMENDED	11.07.2017	KS	MK
A	ISSUE FOR REVIEW	03.02.2017	MK	MK
Issue Description		Date	Chk	Auth
Project				
BROOKVALE COMMUNITY HEALTH CENTRE				
Location				
612-624 PITTWATER ROAD, BROOKVALE NSW.				
Client				
NSW HEALTH INFRASTRUCTURE				
Drawing				
PART ELEVATION - NORTH & SOUTH TINSW AWNING				
Scale	Date Printed			
1:50 @ A3	11/07/2017 2:21:27 PM			
Project Number	Drawing Number	Issue		
303454	SK186	B		

