



Approved Section 96 (1A) (1) (2) Modification Application

in respect to ~~NY~~ SSD 6980

Signed _____

Sheet No. 1 of 4

LEVEL 3
RL 19.400

○ LEVEL 2 (EXTERNAL SOFFIT)
RL 17.800

—GLASS BALUSTRADE TO
EXTEND 1500mm HIGH

NEW METAL DECK
AWNING

GLASS AWNING—
SUPPORTED ON
STEEL OUTRIGGERS

LEVEL 2
RL 15.200

—GLASS AWNING
SUPPORTED ON
STEEL OUTRIGGERS

—CONCRETE COLUMN
BEYOND

EXISTING CONCRETE
CIRCULAR COLUMN

NEW STRUCTURAL STEEL COLUMN

○ LEVEL 1 _____
○ RL 11.200 _____
○ FOOTING LEVEL _____
○ RL 10.900 _____

TfNSW - NORTH

TFNSW - SOUTH

1 PART ELEVATION - NORTH & SOUTH BUS STOP AWNING TRANSITION
SK183 1:50

Issue Description	Date	Chk	Auth
Issue 1: [Description]	11/07/2019	KS	MB
Issue 2: [Description]	01/02/2019	SR	MB

BROOKVALE COMMUNITY HEALTH CENTRE

612-624 PITWATER ROAD BROOKVALE NSW


Client
NSW HEALTH INFRASTRUCTURE

Drawing
PART ELEVATION - NORTH & SOUTH TINSW
AWNING


Scale: 1:50 @ A3 Date Printed: 11/07/2017 2:21:27 PM

Project Number	Drawing Number	Issue
303454	SK186	B

dwp

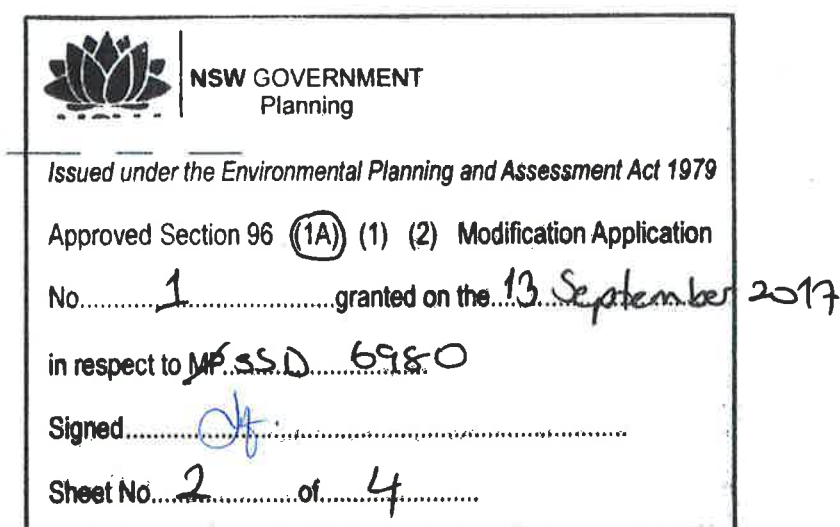

NOTE:
RAIN FALL DIAGRAM AT SOUTH TINSW
LOWEST POINT STANDING AREA

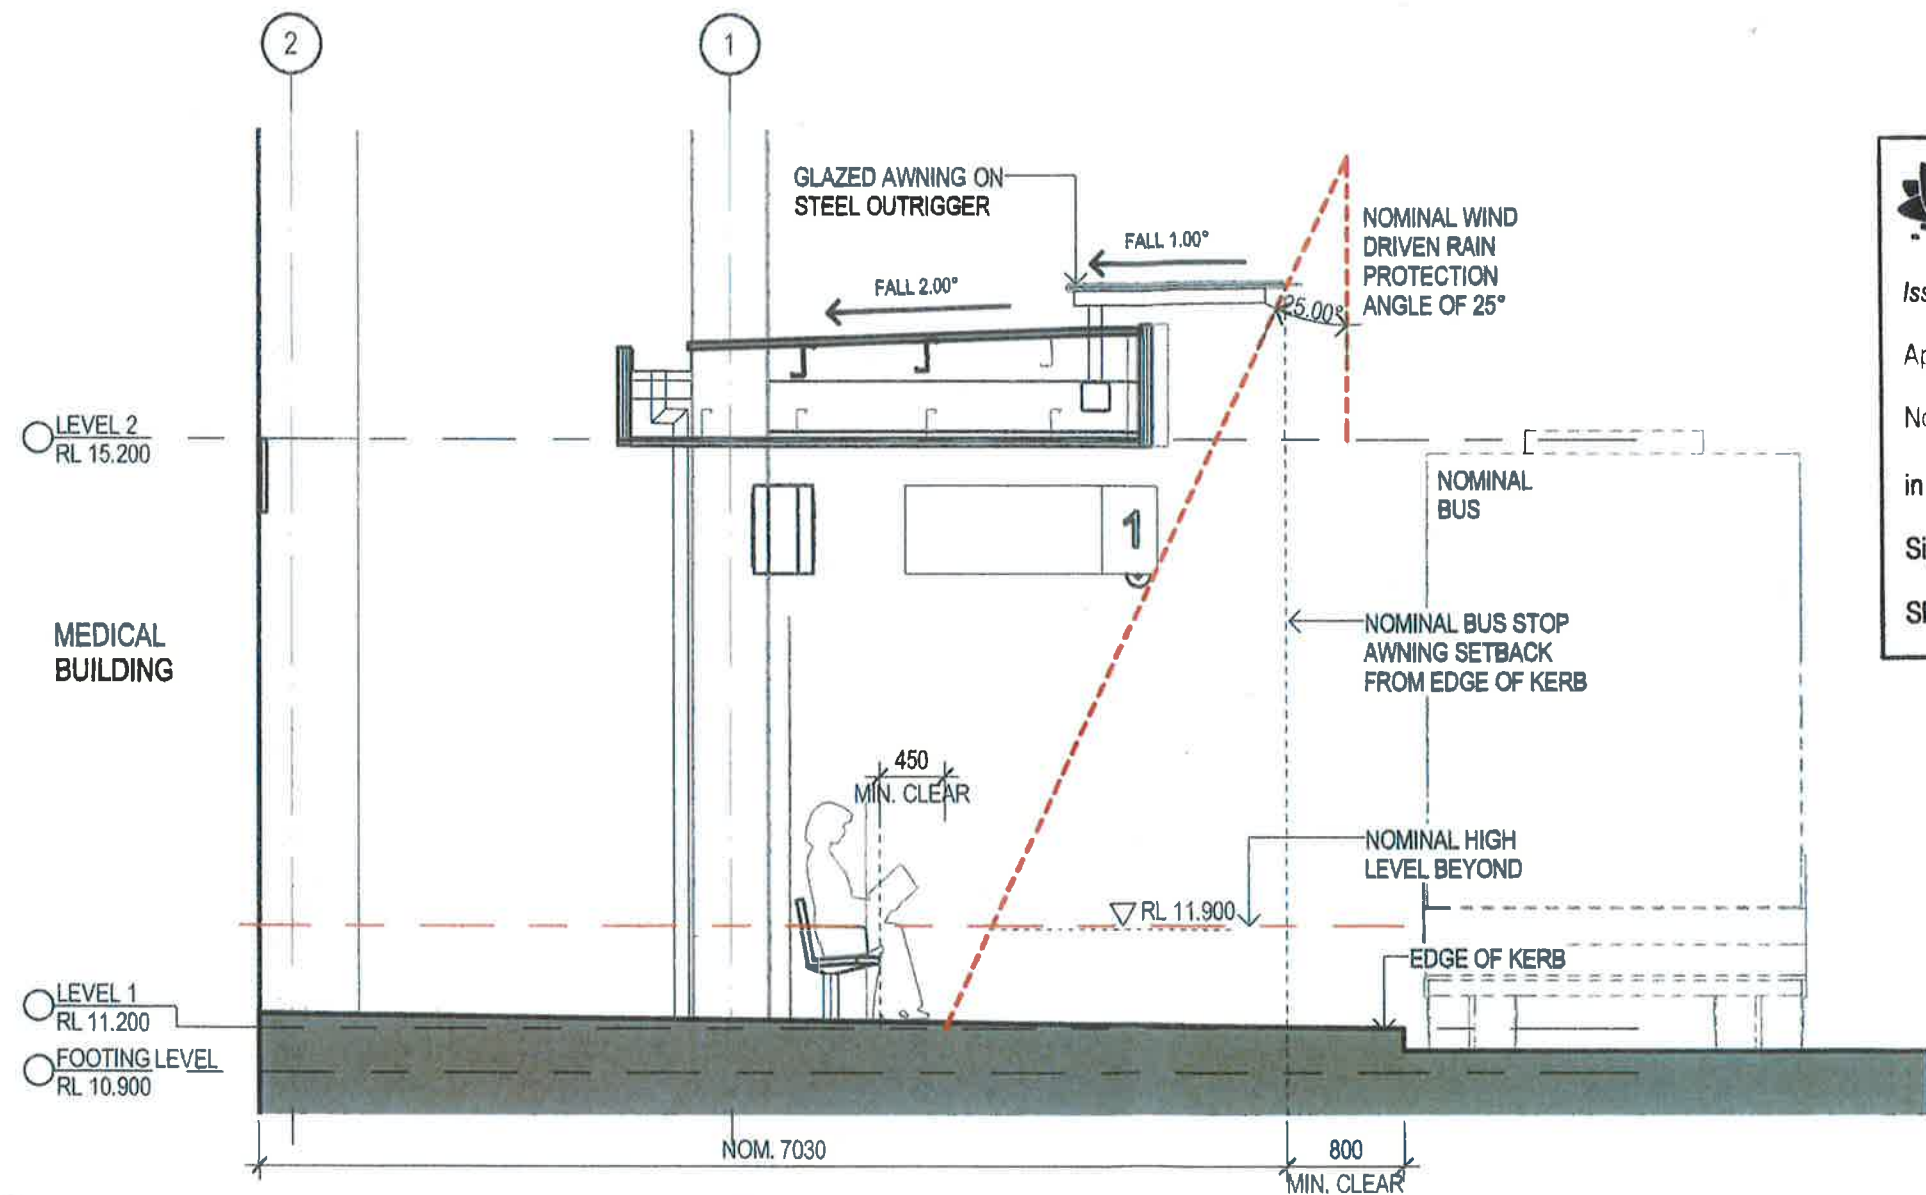

1 TNSW AWNING SECTION RAIN ANGLE @ 25° - SOUTH (GRID-E)
SK183 1:50

NOTE:
RAIN FALL DIAGRAM AT SOUTH TNSW
LOWEST POINT WITH SEAT



NSW GOVERNMENT
Planning

Issued under the Environmental Planning and Assessment Act 1979

Approved Section 96 (1A) (1) (2) Modification Application

No. 1 granted on the 13 September 2017

in respect to MP SSD 6980

Signed: [Signature]

Sheet No. 3 of 4

A - ISSUE FOR REVIEW 07/02/2017 M.A. M.A.
Issue Description Date Chk Auth

Project

BROOKVALE COMMUNITY HEALTH CENTRE

Location

612-624 PITTWATER ROAD, BROOKVALE, NSW.

Client

NSW HEALTH INFRASTRUCTURE

Drawing



SECTIONS - TNSW AWNING

Scale 1:50 @ A3 Date Printed 23/2017 5:13:26 PM

Project Number Drawing Number Issue

303454 SK184 A



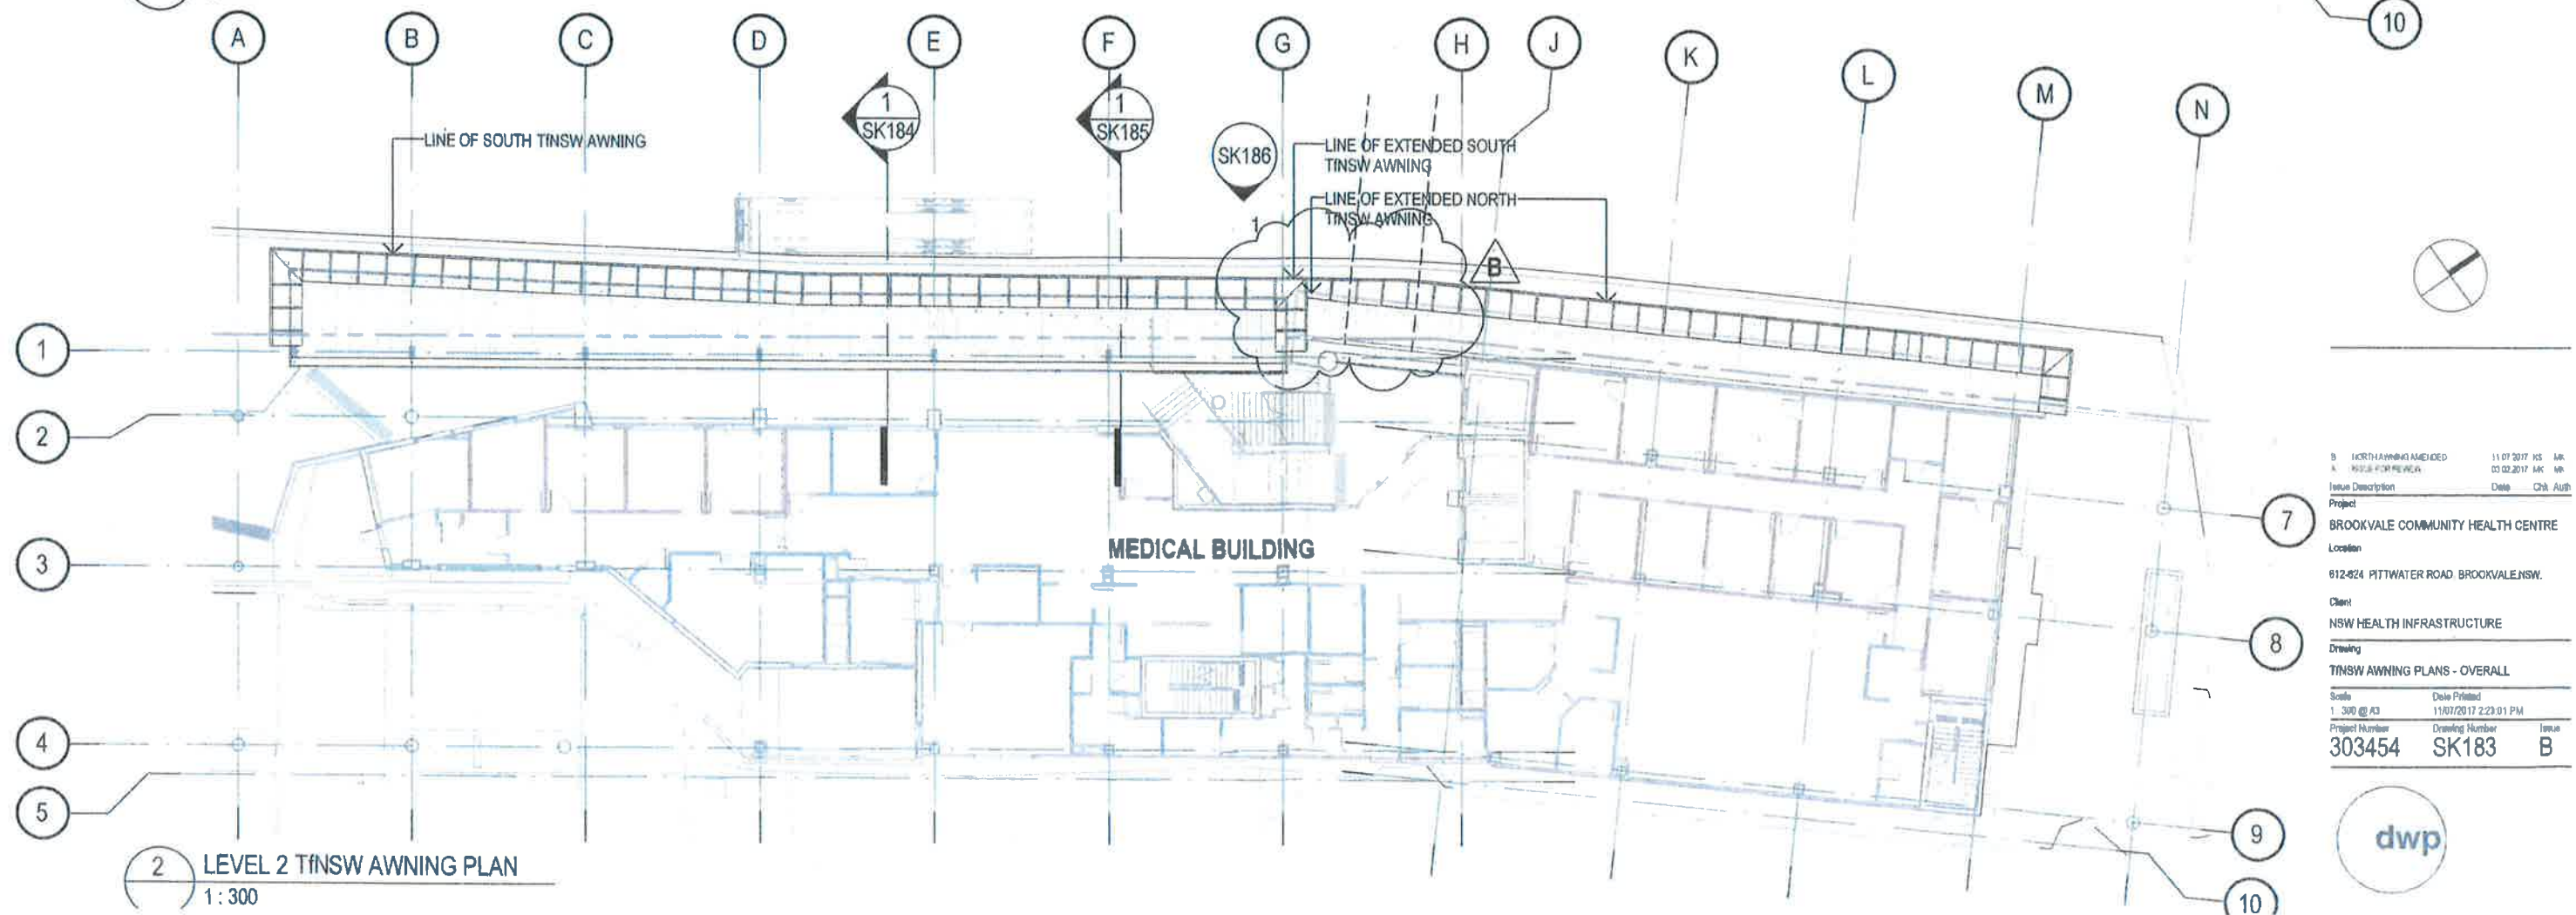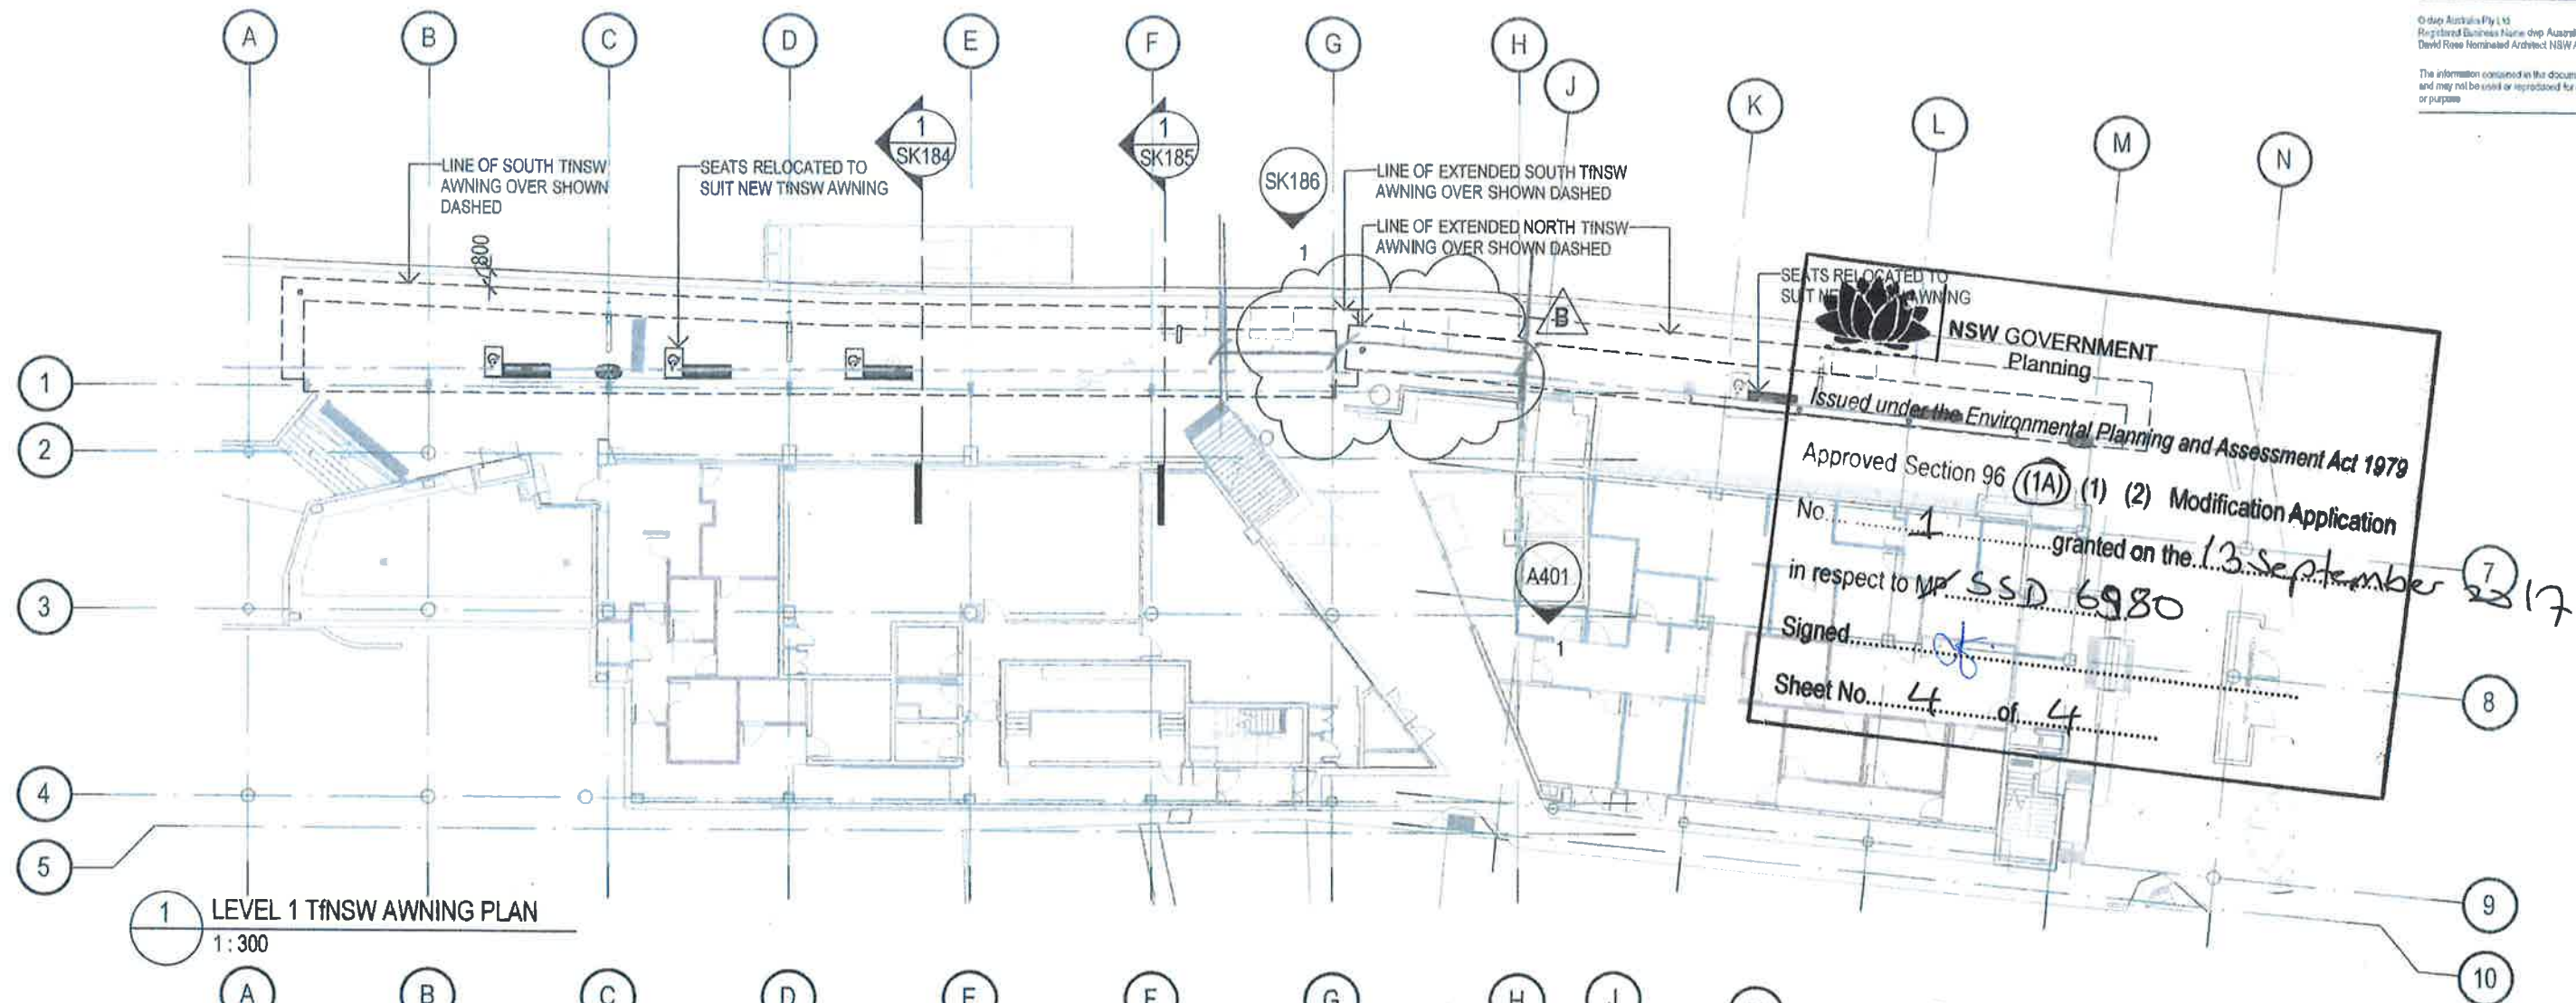

A	NORTH AWMING AMENDED	11/07/2017	KS	AK	
A	PROJ. FOR REVIEW	03/02/2017	AK	AK	
Issue Description		Date	Chk	Auth	
Project					
BROOKVALE COMMUNITY HEALTH CENTRE					
Location					
612-624 PITTWATER ROAD, BROOKVALE NSW.					
Client					
NSW HEALTH INFRASTRUCTURE					
Drawing					
TINSW AWNING PLANS - OVERALL					
Scale	Date Printed				
1:300 @ A3	11/07/2017 2:23:01 PM				
Project Number	Drawing Number	Issue			
303454	SK183	B			

