


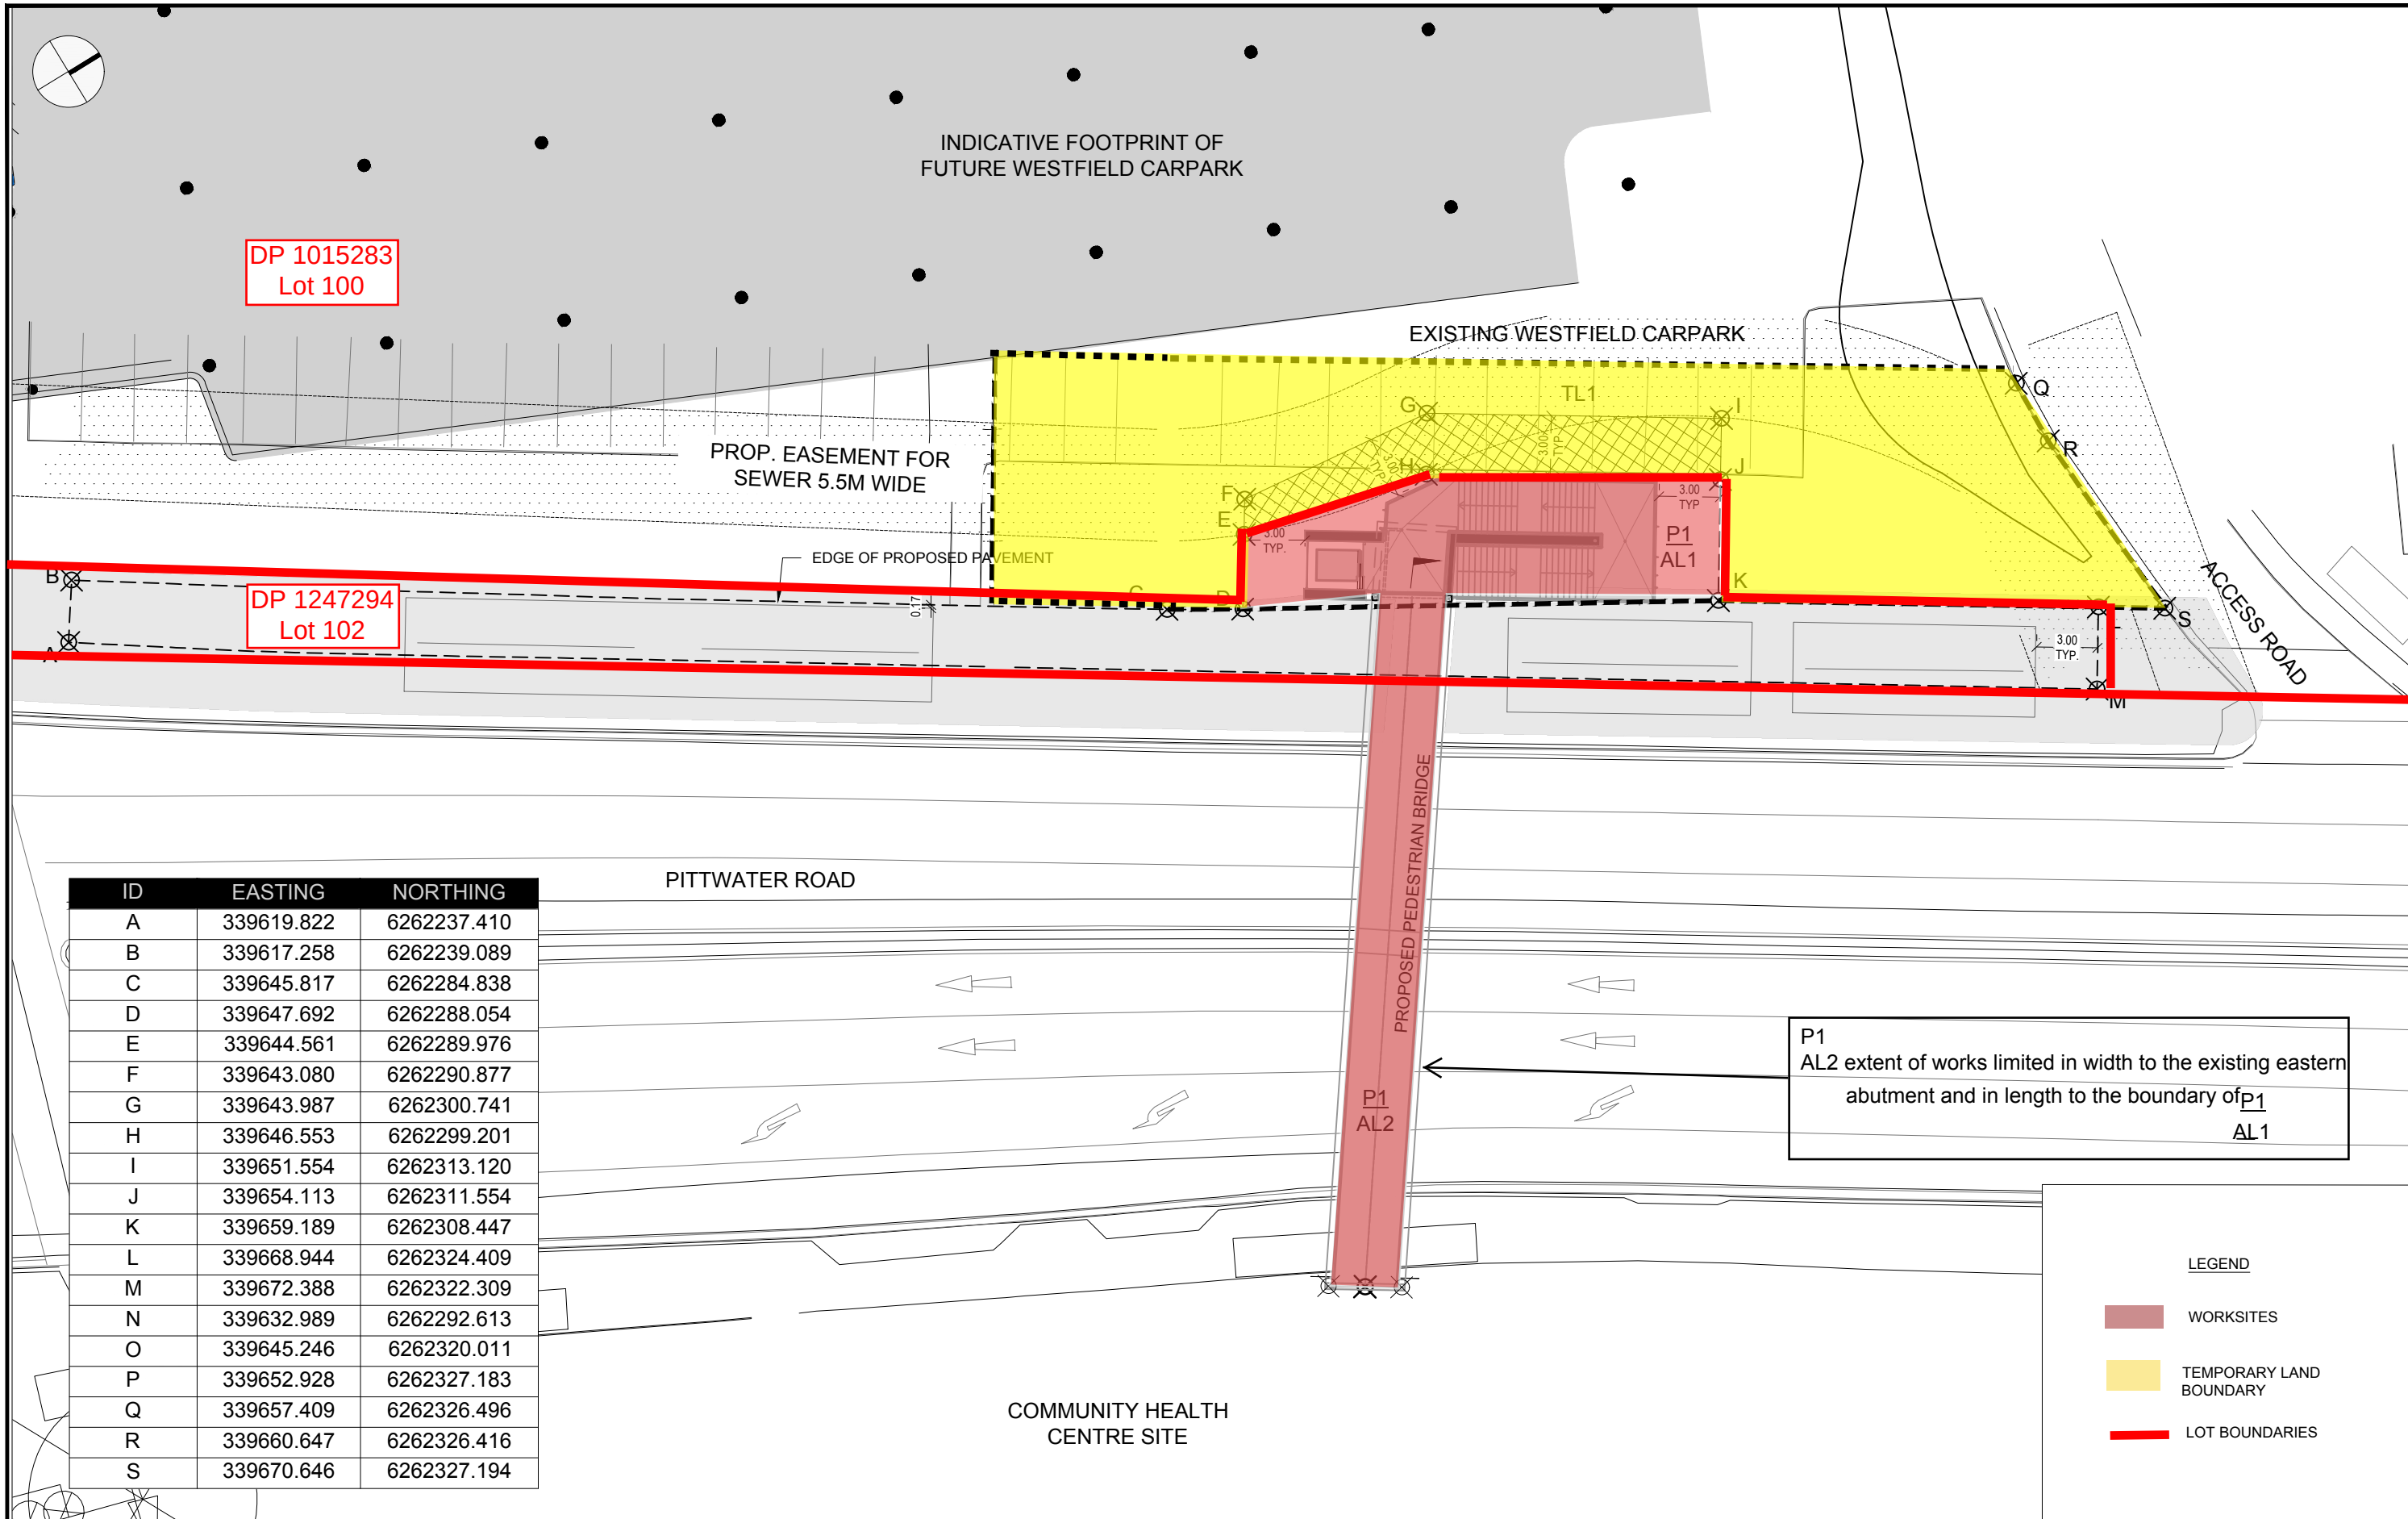

ID	EASTING	NORTHING
A	339619.822	6262237.410
B	339617.258	6262239.089
C	339645.817	6262284.838
D	339647.692	6262288.054
E	339644.561	6262289.976
F	339643.080	6262290.877
G	339643.987	6262300.741
H	339646.553	6262299.201
I	339651.554	6262313.120
J	339654.113	6262311.554
K	339659.189	6262308.447
L	339668.944	6262324.409
M	339672.388	6262322.309
N	339632.989	6262292.613
O	339645.246	6262320.011
P	339652.928	6262327.183
Q	339657.409	6262326.496
R	339660.647	6262326.416
S	339670.646	6262327.194

1	FOR INFORMATION	13.03.2019	
Rev	Description	Date	Approved

Scales

0 6 12m

1 : 300

Status

PRELIMINARY

NOT FOR CONSTRUCTION

Original Size	A3	Drawn	
Coordinate System	MGA ZONE 56	Designed	
Height Datum	AHD	Date Printed	
Align Model	0	Other Model	0

Reg'n No

-



NORTHERN BEACHES B-LINE PROGRAM

BROOKVALE

SSD 6980 Site Compound

Modification Attachment A

Project	Company	Stage	Type	Design Lot	Drg No.	Rev