



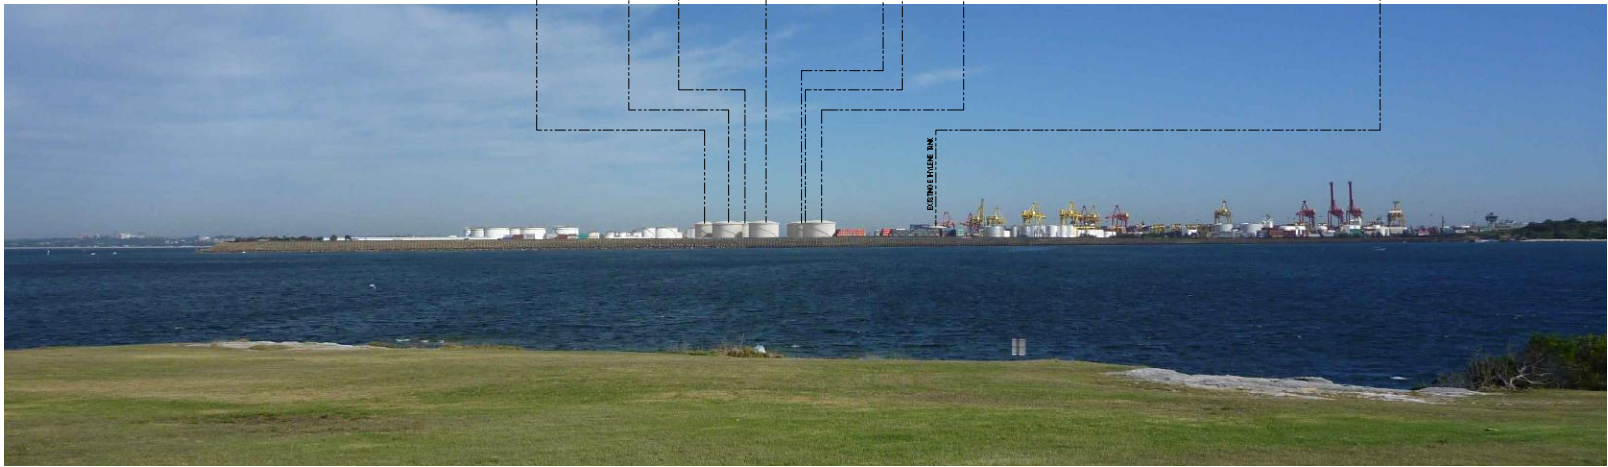

LOOKING WEST ACROSS YARRA BAY

CLIENT			REV			DATE			REVISION DETAILS			APPROVED			SCALE			SIZE			PRELIMINARY			PROJECT			VOPAK TERMINALS SYDNEY PTY LTD			SITE B PETROLEUM - STAGE 4		
			A			14.03.14			++ 10% STAGE DESIGN			MJK			N.T.S.			A1			NOT FOR CONSTRUCTION			PROJECT								
			B			14.04.15			ISSUED FOR INFORMATION (246350-LAY-GN-005-REV A)						DRAWN						APPROVED			TITLE			STAGE 4 PHOTO COMPOSITE					
			C			23.04.15			INITIAL PROJECT NUMBER AND REV HISTORY REINSTATED WHERE NOTED						REX BELL						DATE											
			D			24.07.15			ROAD CROSSING MOVE			PGH			DESIGNED						Tim Labett			DRAWING No.			PROJECT No.			WBS		
			E			07.08.15			UPDATED WITH FINAL SURVEY DRAWING						CHECKED									240503			0000			LAY		
															Tim Labett									GN			010			REV		
																								E								

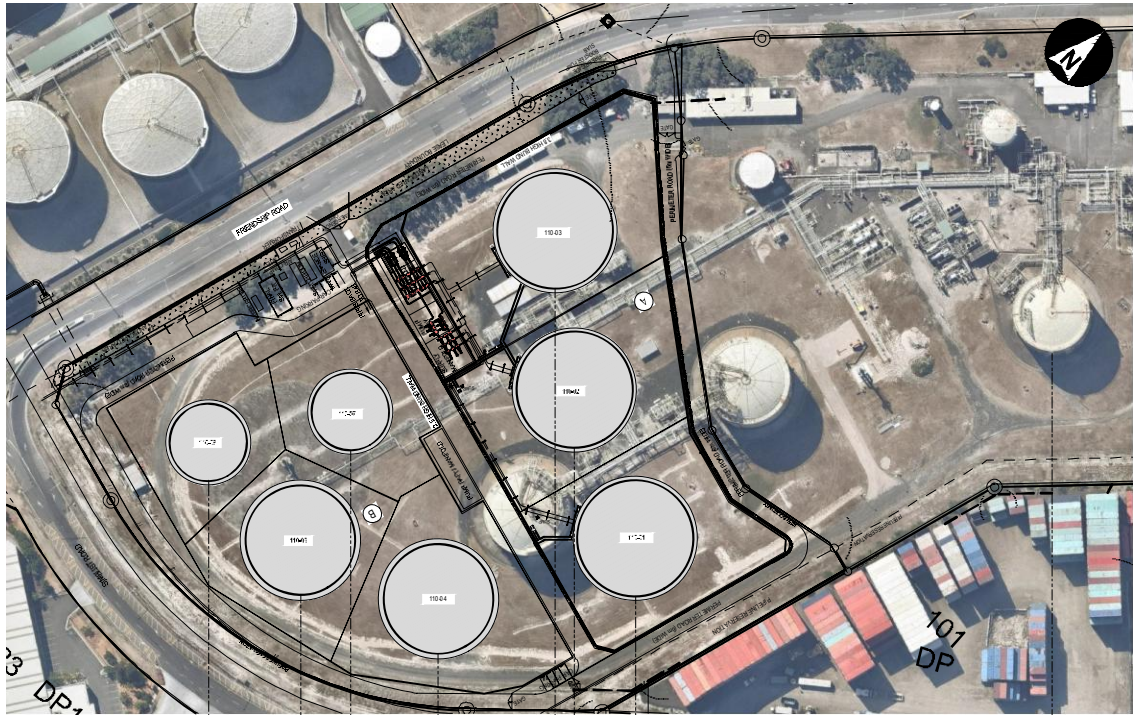