



 UNDERGROUND GAS PIPE
 ABOVE GROUND GAS PIPE

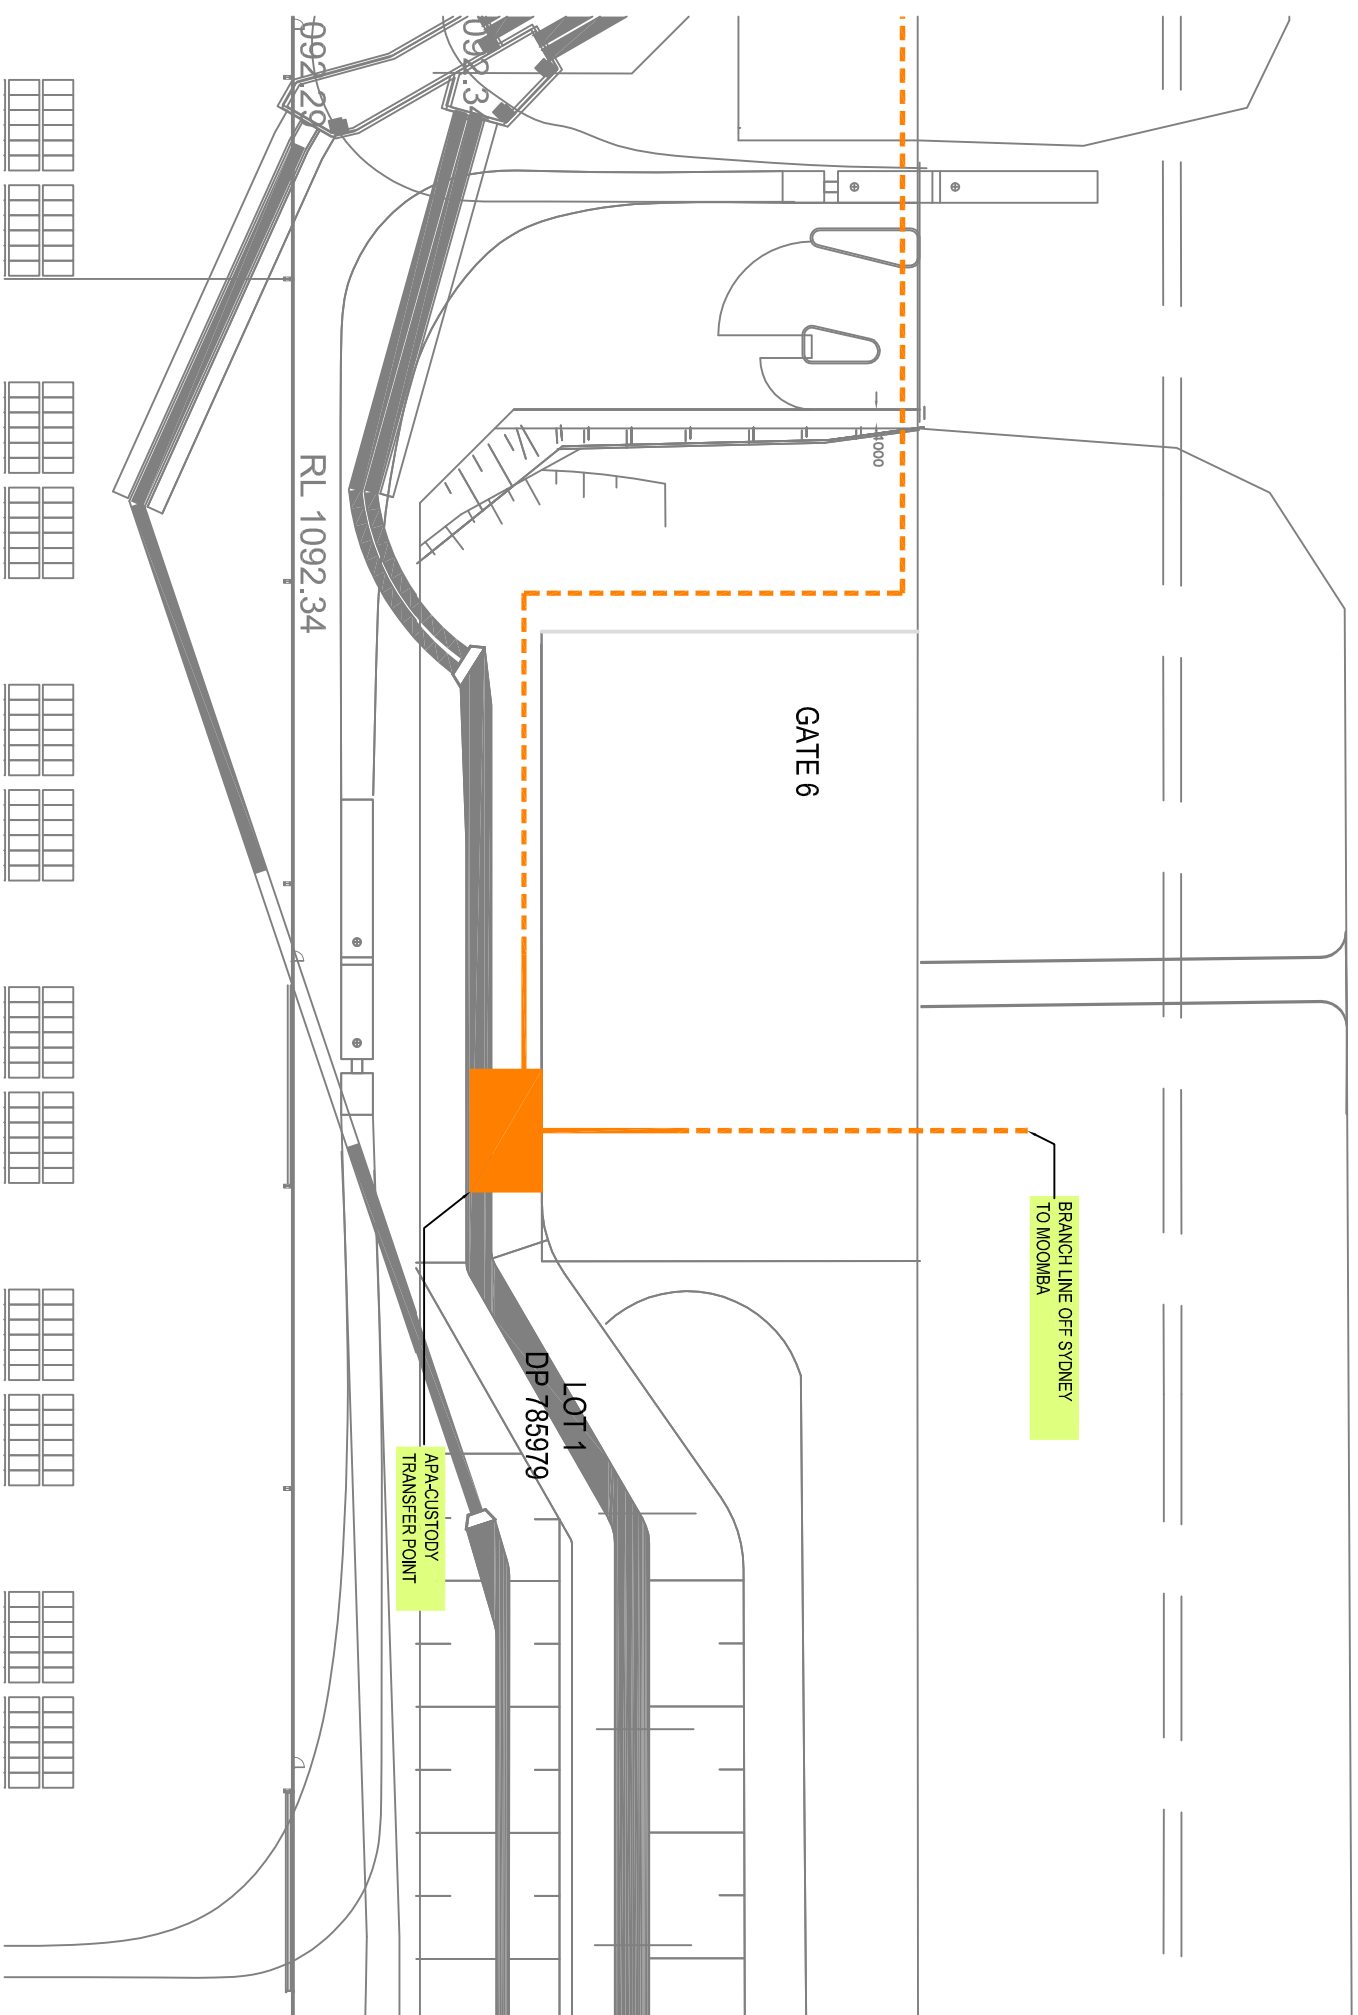

NO.	REVISION	DATE	BY	CHECKED	DATE
1	SECTION 96 MODIFICATION	12/07/19	VB		
2	SECTION 96 MODIFICATION	15/07/19	VB		
3	SECTION 96 MODIFICATION	25/07/19	VB		

BORG CONSTRUCTION
 OFFICE
 2 WELLSWAY SOMERSET, W. 3250 AUSTRALIA
 TEL: 02 4481 9800 Fax: 02 4481 8253

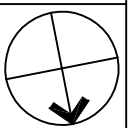

THIS DRAWING AND THE INFORMATION CONTAINED HEREIN ARE THE PROPERTY OF THE COPYRIGHT OWNER BORG CONSTRUCTIONS PTY. LTD. AND MAY NOT BE COPIED OR REPRODUCED WITHOUT PERMISSION.

Project: PROPOSED S96 MODIFICATION BORG PANELS
Location: 124 LOWES MOUNT ROAD, OBERON
 NEW SOUTH WALES

Drawing: GATE 6

Scale	Stage
1:300 @ A1 OR 1:600 @ A3	S96
Project Number	Issue
19	A
Drawing Number	
S96 04	