


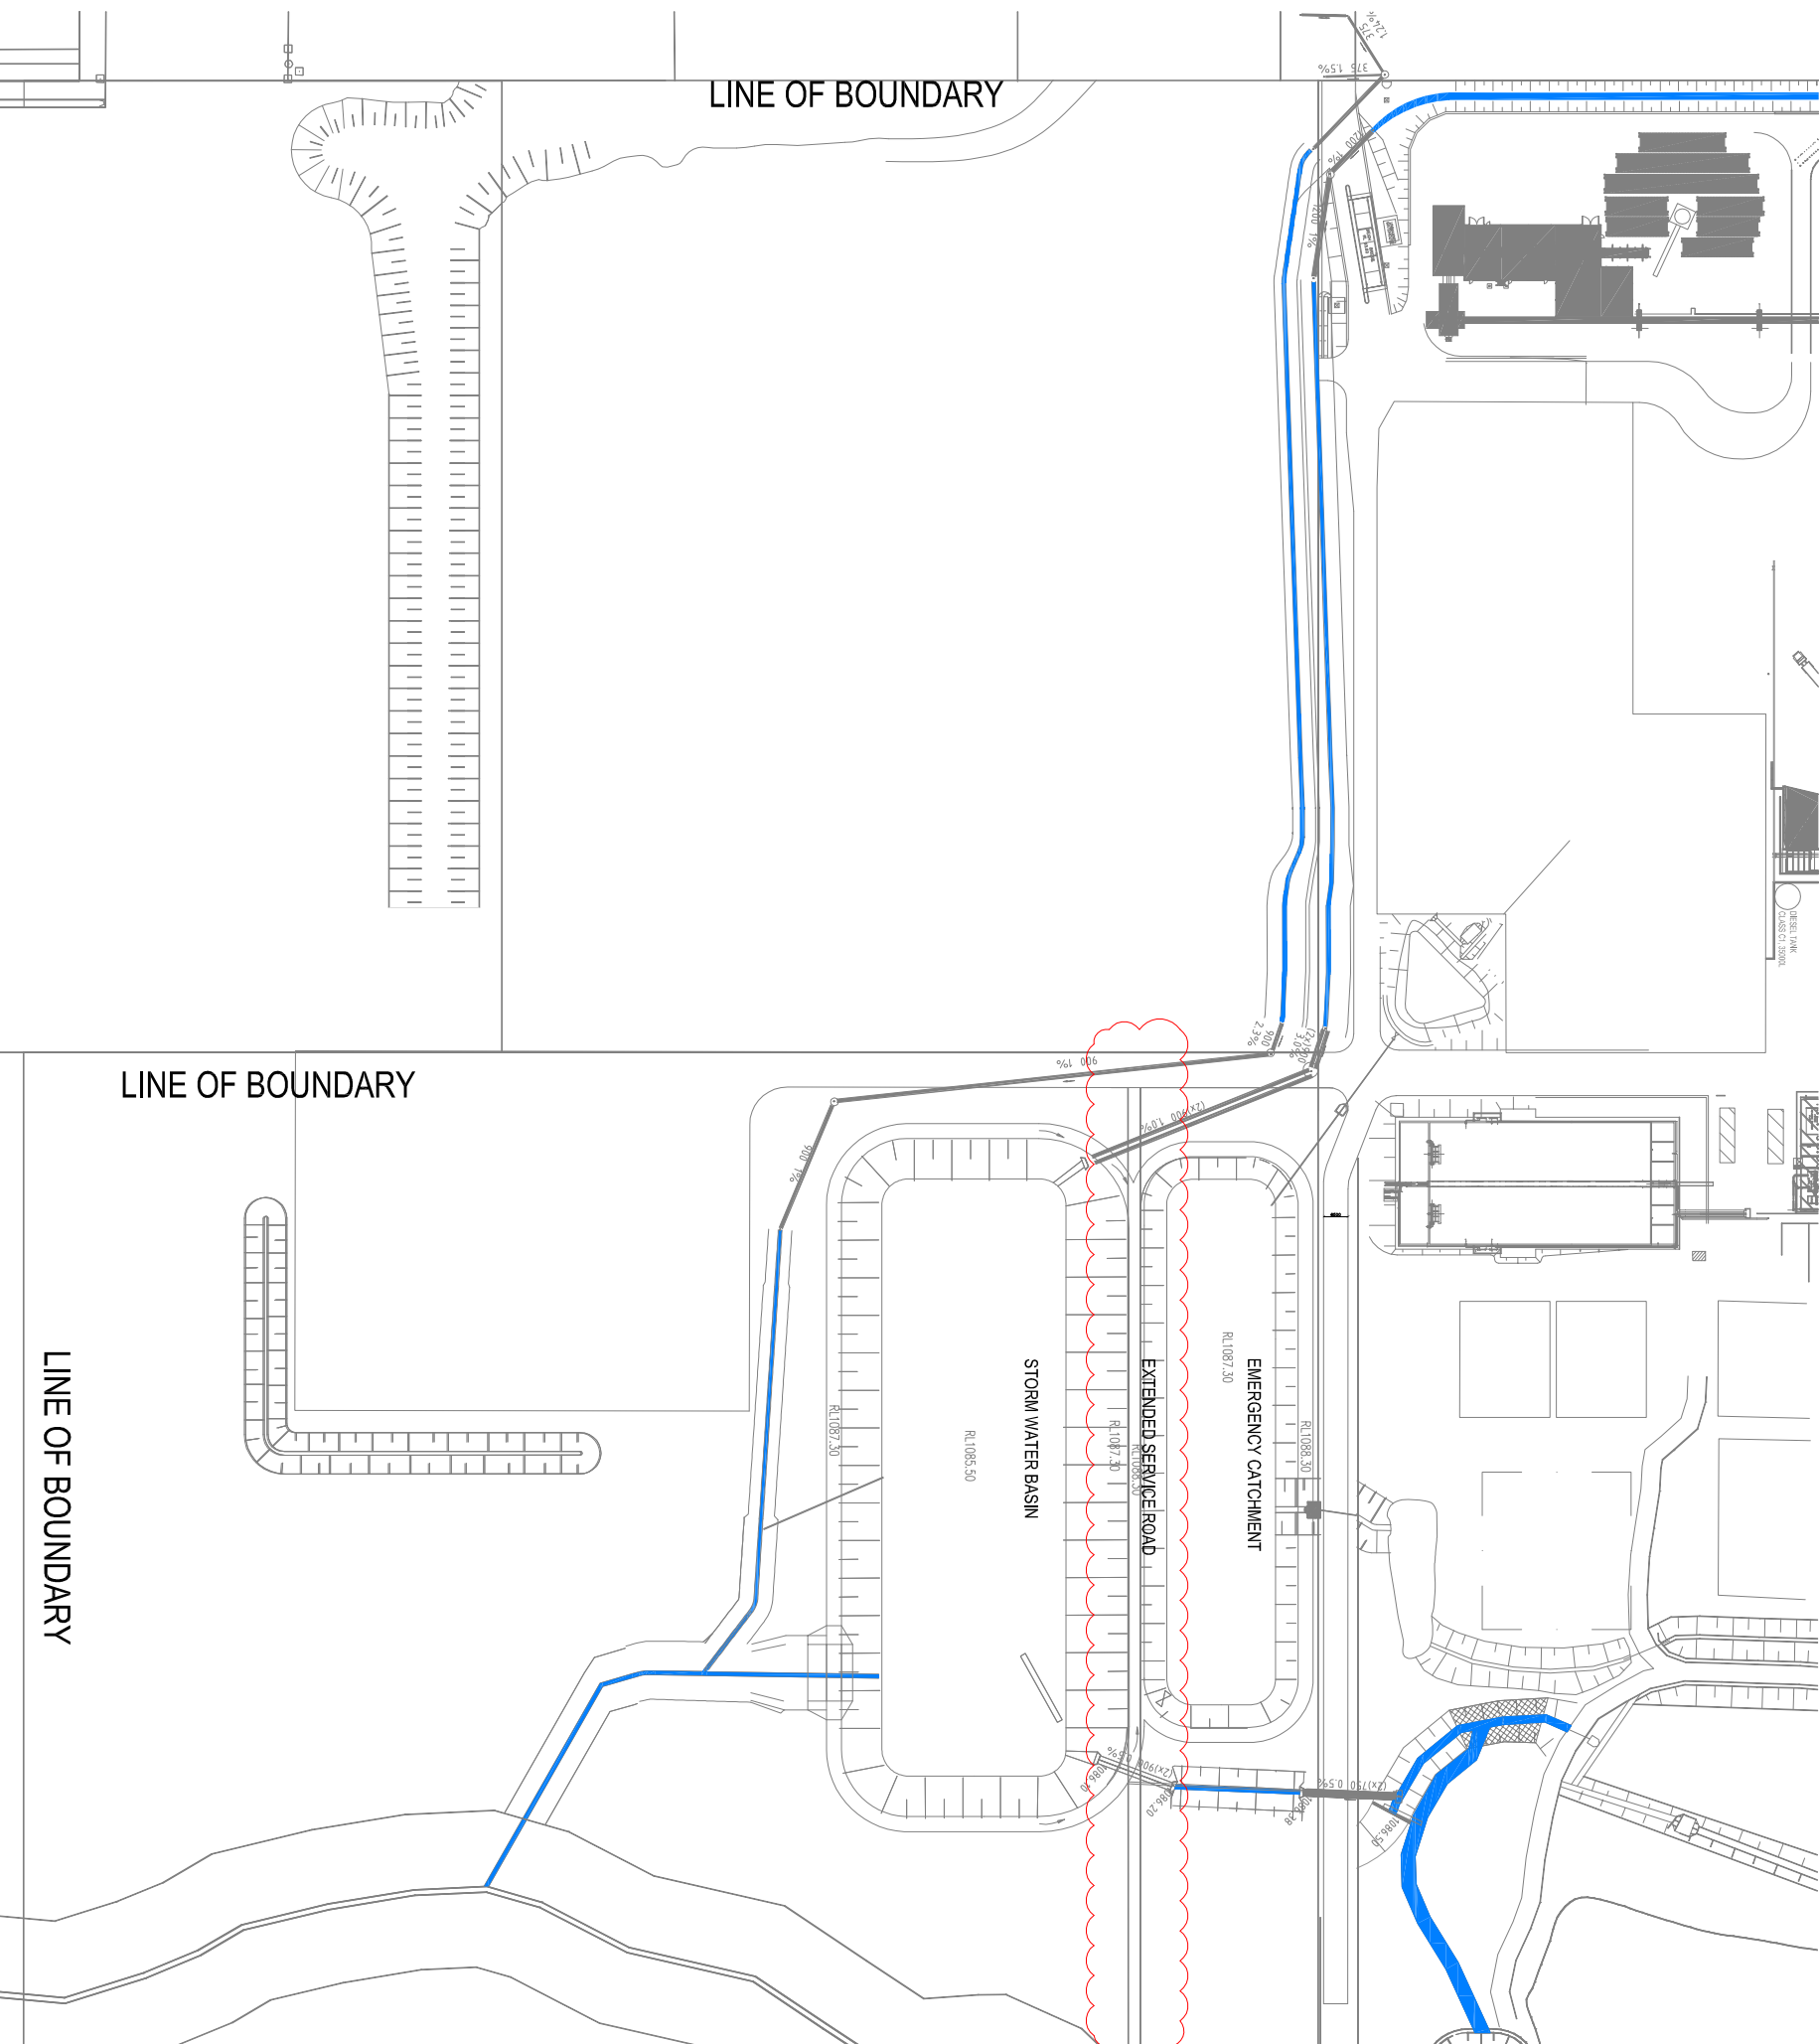

C	SECTION 96 MODIFICATION	08/08/79	16/00	VB
B	SECTION 96 MODIFICATION	15/02/79	16/00	VB
A	SECTION 96 MODIFICATION	15/02/79	16	VB
Items	Description	Date	Drawn	Auth



COPYRIGHT:
THIS DRAWING AND THE INFORMATION CONTAINED ARE THE PROPERTY
OF THE COPYRIGHT OWNER, BORG CONSTRUCTIONS Pty. Ltd. AND MAY
NOT BE COPIED OR REPRODUCED WITHOUT WRITTEN PERMISSION

PROPOSED \$96 MODIFICATION BORG PANELS
TIMBER MANUFACTURING FACILITY

124 LOWES MOUNT ROAD, OBERON
NEW SOUTH WALES

HARDSTAND

Scale	1:1000 @ A1 OR 1:2000 @ A3		Stage	S96	
Project Number	19	Drawing Number	S96 005	Issue	A