

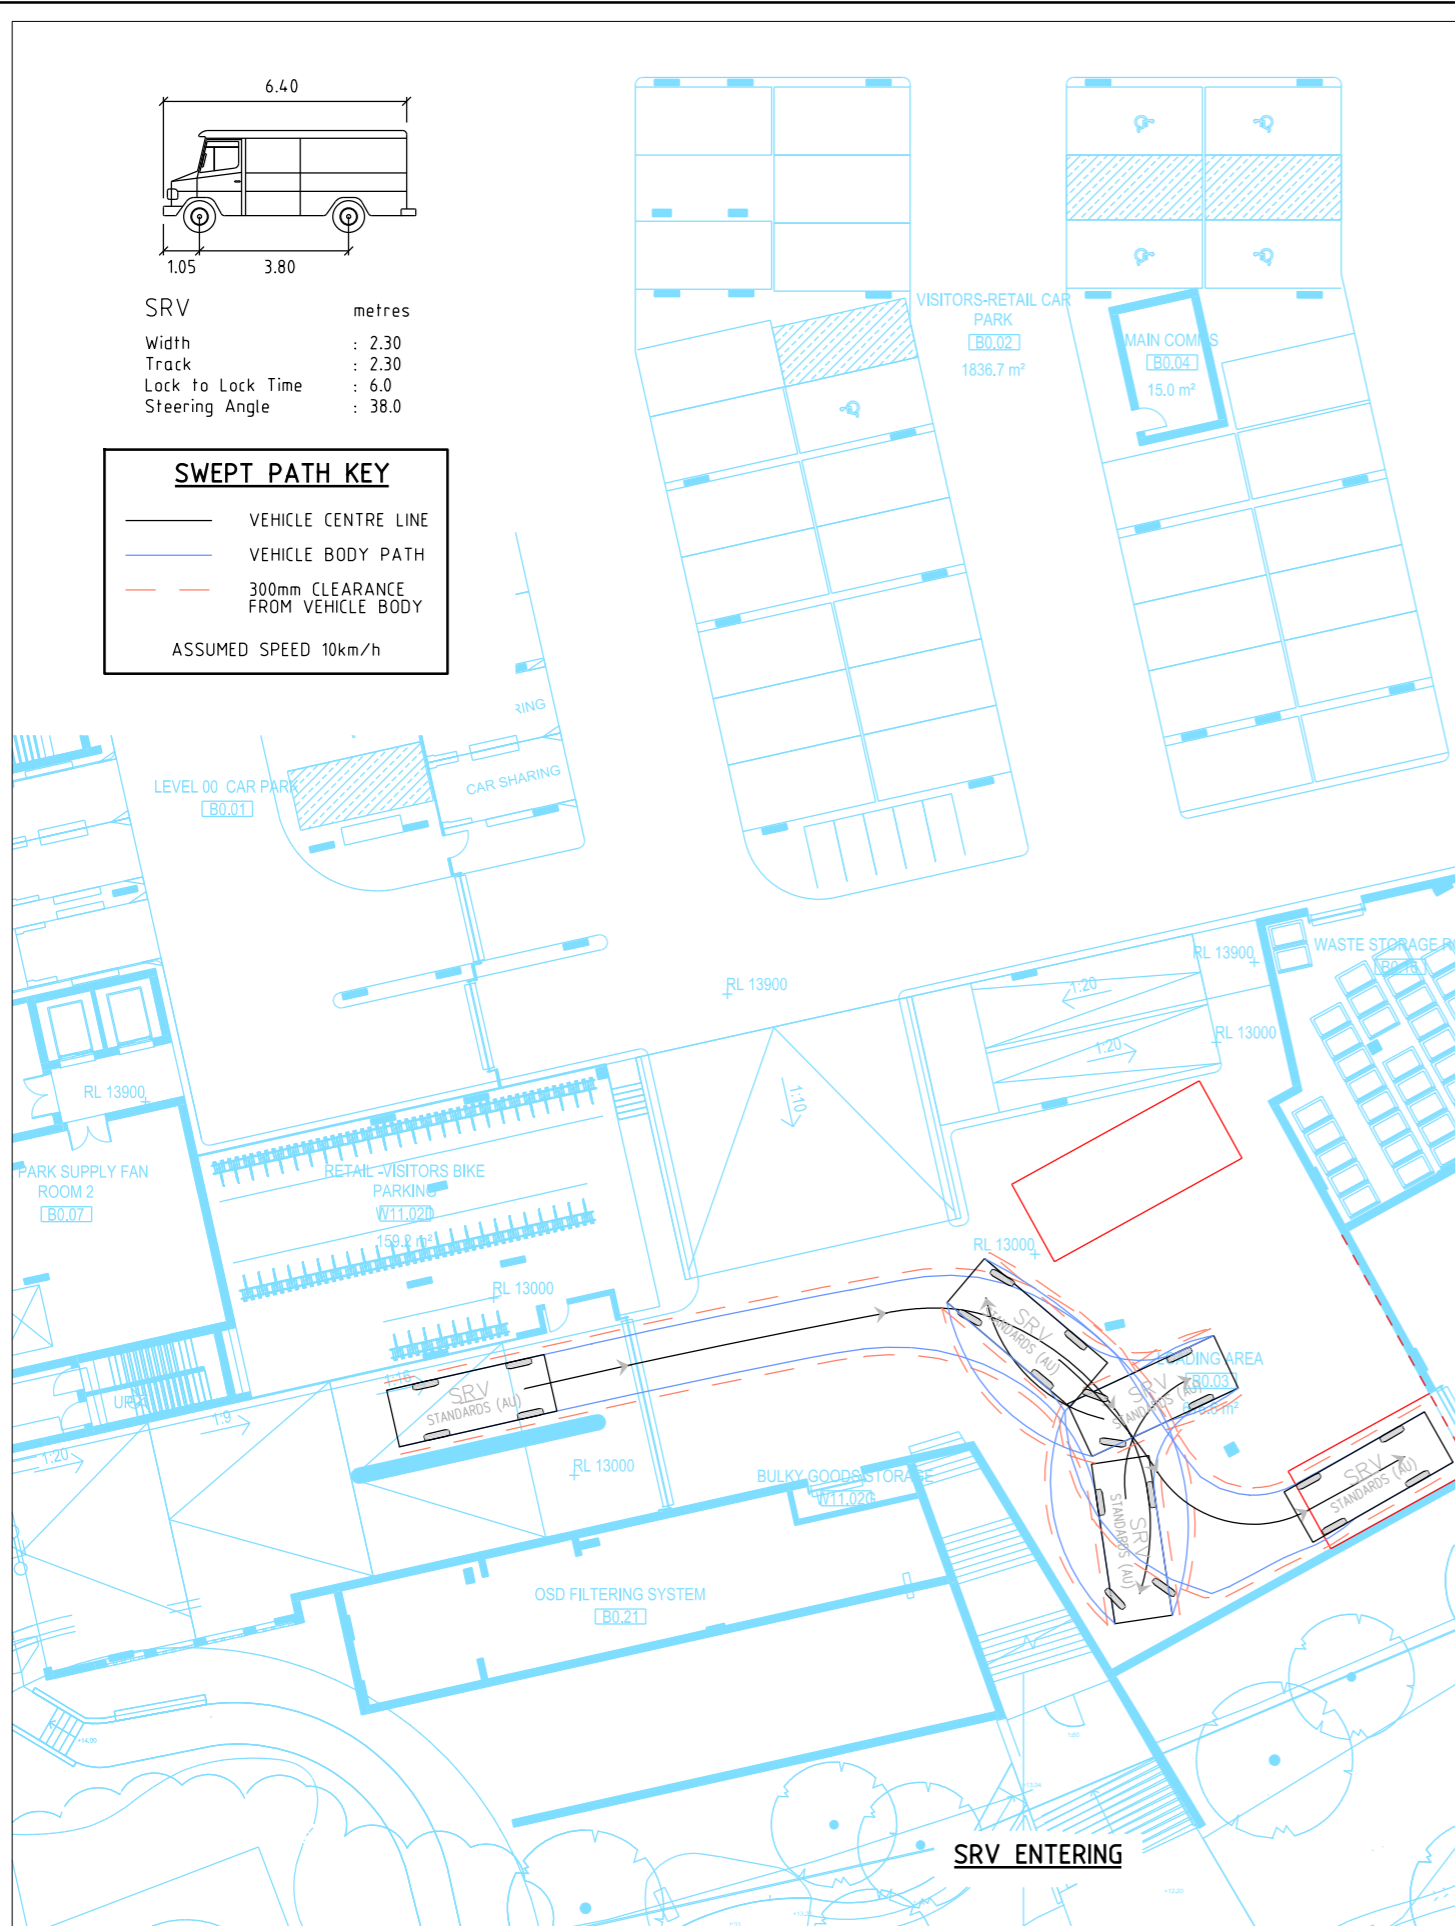


SRV metres
 Width : 2.30
 Track : 2.30
 Lock to Lock Time : 6.0
 Steering Angle : 38.0

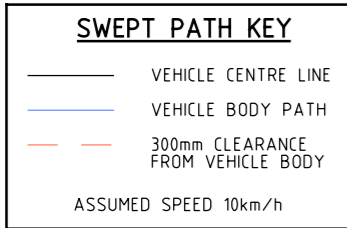

SRV ENTERING

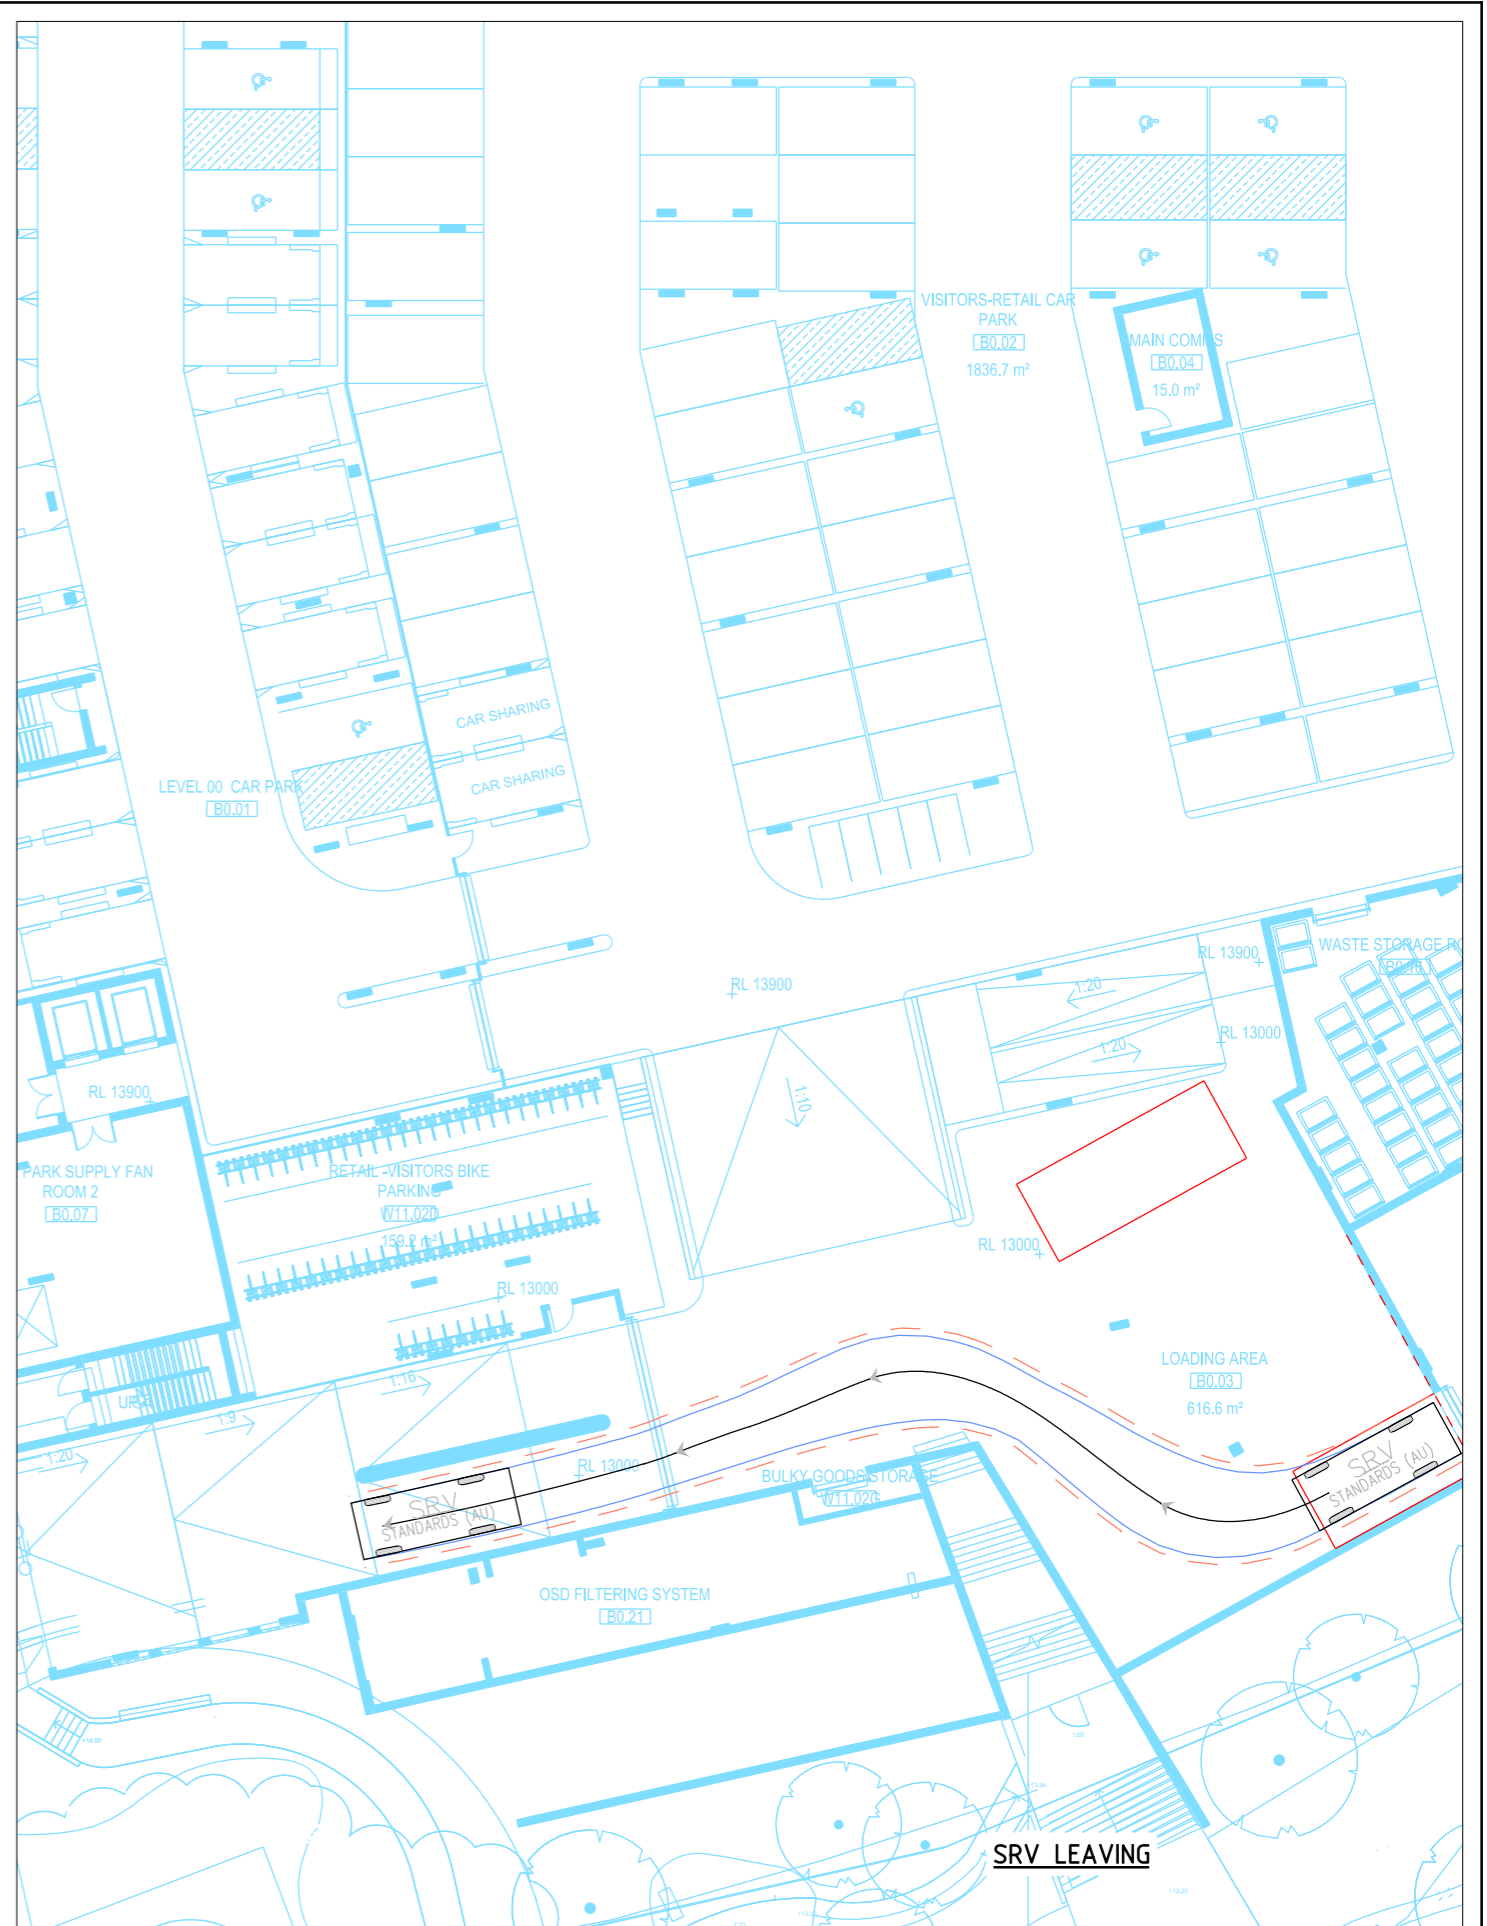

SRV LEAVING

PLOTTED BY: barry.ji ON: 6/08/2015 AT 6:45:27 PM 15S1505000-03-02-P1.dgn


Melbourne 03 9851 9600
 Sydney 02 8448 1800
 Brisbane 07 3113 5000
 Canberra 02 6263 9400
 Adelaide 08 8334 3600



PRELIMINARY PLAN
 FOR DISCUSSION PURPOSES ONLY
 SUBJECT TO CHANGE WITHOUT
 NOTIFICATION

2 FIGTREE DRIVE, OLYMPIC PARK
 LOADING AREA SWEPT PATH ASSESSMENT
 6.4m SRV

DATE: 06.08.2015
 SCALE: 1:300@A3

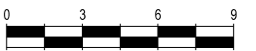

APPROVED: ML
 DRAWING NO. 15S1505000-03-02-P1
 SHEET: 02 OF 08