




2 FIG TREE DRIVE SYDNEY OLYMPIC PARK

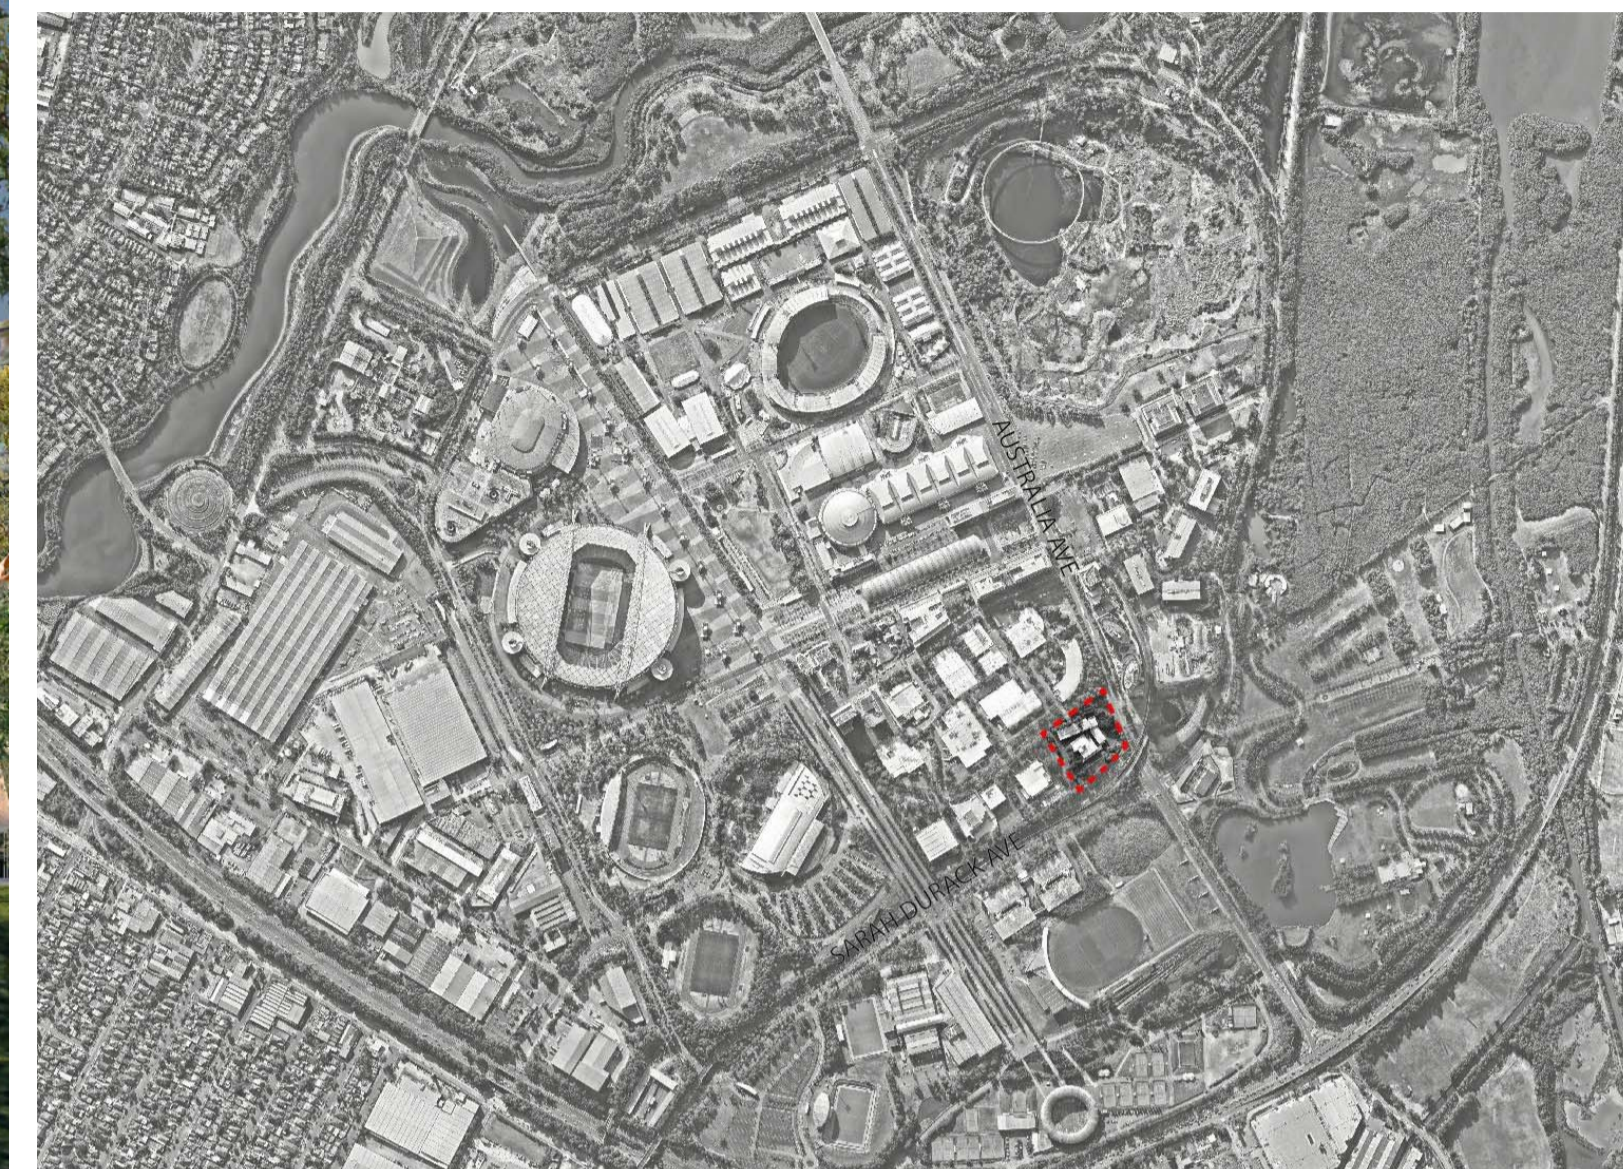

LOCATION PLAN

INTELLECTUAL PROPERTY
 COPYRIGHT BVM ARCHITECTURE PTY LIMITED. UNLESS OTHERWISE AGREED IN WRITING, ALL RIGHTS TO THIS DOCUMENT ARE SUBJECT TO PAYMENT IN FULL OF ALL BVM CHARGES. THIS DOCUMENT MAY ONLY BE USED FOR THE EXPRESS PURPOSE AND PROJECT FOR WHICH IT HAS BEEN CREATED AND RELEASED. AS NOTIFIED IN WRITING BY BVM AND THIS DOCUMENT MAY NOT BE OTHERWISE COPIED OR REPRODUCED IN ANY MANNER WITHOUT THE WRITTEN PERMISSION OF BVM ARCHITECTURE PTY LIMITED. BVM ARCHITECTURE PTY LIMITED ACCEPTS NO LIABILITY FOR ANY UNLAWFUL USE OF THIS DOCUMENT AS AT THE USER'S SOLE RISK AND WITHOUT LIMITING BVM'S RIGHTS THE USER RELEASES AND INDEMNIFIES BVM FROM AND AGAINST ALL LOSS SO ARISING.

NOTE
 CONTRACTOR TO CHECK AND VERIFY ALL DIMENSIONS ON SITE PRIOR TO COMMENCEMENT OF WORK OR PREPARATION OF SHOP DRAWINGS. DO NOT SCALE THIS DRAWING.

ISSUE	DATE	FOR
A	07/08/2015	Issued for DA
B	11/09/2015	Issued for DA

CONSULTANT
URBIS
 TEL 02 8233 7621
 CONSULTANT
BG&E
 TEL 02 9770 3300
 CONSULTANT
JHA
 TEL 02 9437 1000
 CONSULTANT
STEENSEN VARMING
 TEL 02 9967 2200
 PROJECT MANAGER
MIRVAC DESIGN
 TEL 02 9080 8000
 CLIENT



MIRVAC PROJECTS PTY LTD
 CLIENT NUMBER

TEL 02 9080 8000
 PROJECT

2 FIG TREE DRIVE
 SYDNEY OLYMPIC PARK
 BVM PROJECT NUMBER

S1502006
 DRAWING KEY

GRAPHIC SCALE

SCALE @ A1

DO NOT SCALE

STATUS

DRAWING

COVER SHEET

ISSUE
DA-0000
B

Sheet List				
BVN Alphabet	Sheet Number	Sheet Name	Current Revision	Current Revision Date

A - INTRODUCTORY				
A - INTRODUCTORY	DA-0000	COVER SHEET	B	11/09/2015
A - INTRODUCTORY	DA-1001	SITE ANALYSIS	B	11/09/2015
A - INTRODUCTORY	DA-1002	SITE PLAN	B	11/09/2015

B - FLOOR & ROOF PLANS				
B - FLOOR & ROOF PLANS	DA-2101	GENERAL ARRANGEMENT PLAN LEVEL B2	F	11/09/2015
B - FLOOR & ROOF PLANS	DA-2102	GENERAL ARRANGEMENT PLAN LEVEL B1	F	11/09/2015
B - FLOOR & ROOF PLANS	DA-2103	GENERAL ARRANGEMENT PLAN LEVEL 00	F	11/09/2015
B - FLOOR & ROOF PLANS	DA-2104	GENERAL ARRANGEMENT PLAN LEVEL 01 - GROUND FLOOR	M	11/09/2015
B - FLOOR & ROOF PLANS	DA-2105	GENERAL ARRANGEMENT PLAN LEVEL 02	K	11/09/2015
B - FLOOR & ROOF PLANS	DA-2106	GENERAL ARRANGEMENT PLAN LEVEL 03	M	11/09/2015
B - FLOOR & ROOF PLANS	DA-2107	GENERAL ARRANGEMENT PLAN LEVEL 04	I	11/09/2015
B - FLOOR & ROOF PLANS	DA-2108	GENERAL ARRANGEMENT PLAN LEVEL 05	I	11/09/2015
B - FLOOR & ROOF PLANS	DA-2109	GENERAL ARRANGEMENT PLAN LEVEL 06	H	11/09/2015
B - FLOOR & ROOF PLANS	DA-2110	GENERAL ARRANGEMENT PLAN LEVEL 07	H	11/09/2015
B - FLOOR & ROOF PLANS	DA-2111	GENERAL ARRANGEMENT PLAN LEVEL 08	H	11/09/2015
B - FLOOR & ROOF PLANS	DA-2112	GENERAL ARRANGEMENT PLAN LEVEL 09	H	11/09/2015
B - FLOOR & ROOF PLANS	DA-2113	GENERAL ARRANGEMENT PLAN LEVEL 10	H	11/09/2015
B - FLOOR & ROOF PLANS	DA-2114	GENERAL ARRANGEMENT PLAN LEVEL 11	I	11/09/2015
B - FLOOR & ROOF PLANS	DA-2115	GENERAL ARRANGEMENT PLAN LEVEL 12	H	11/09/2015
B - FLOOR & ROOF PLANS	DA-2116	GENERAL ARRANGEMENT PLAN LEVEL 13	H	11/09/2015
B - FLOOR & ROOF PLANS	DA-2117	GENERAL ARRANGEMENT PLAN LEVEL 14	H	11/09/2015
B - FLOOR & ROOF PLANS	DA-2118	GENERAL ARRANGEMENT PLAN LEVEL 15	I	11/09/2015
B - FLOOR & ROOF PLANS	DA-2119	GENERAL ARRANGEMENT ROOF PLAN	D	11/09/2015
B - FLOOR & ROOF PLANS	DA-2200	ADAPTABLE APARTMENTS	E	11/09/2015

C - ELEVATIONS EXTERNAL				
C - ELEVATIONS EXTERNAL	DA-3000	NORTH ELEVATION - FIGTREE DRIVE	F	11/09/2015
C - ELEVATIONS EXTERNAL	DA-3001	EAST ELEVATION - AUSTRALIA AVENUE	F	11/09/2015
C - ELEVATIONS EXTERNAL	DA-3002	WEST ELEVATION - NEW STREET	F	11/09/2015
C - ELEVATIONS EXTERNAL	DA-3003	SOUTH ELEVATION - LINEAR PARK	F	11/09/2015

D - SECTIONS				
D - SECTIONS	DA-3100	GENERAL ARRANGEMENT SECTION 1	D	11/09/2015
D - SECTIONS	DA-3101	GENERAL ARRANGEMENT SECTION 2	D	11/09/2015

R - MISCELLANEOUS				
R - MISCELLANEOUS	DA-4000	GFA PLANS	B	11/09/2015
R - MISCELLANEOUS	DA-5000	SHADOW STUDY	B	11/09/2015
R - MISCELLANEOUS	DA-6000	SEPP 65 COMPLIANCE 1	B	11/09/2015
R - MISCELLANEOUS	DA-6001	SEPP 65 COMPLIANCE 2	B	11/09/2015

INTELLECTUAL PROPERTY
 COPYRIGHT BVN ARCHITECTURE PTY LIMITED. UNLESS OTHERWISE AGREED IN WRITING, ALL RIGHTS TO THIS DOCUMENT ARE SUBJECT TO PAYMENT IN FULL OF ALL BVN CHARGES. THIS DOCUMENT MAY ONLY BE USED FOR THE EXPRESS PURPOSE AND PROJECT FOR WHICH IT HAS BEEN CREATED AND RELEASED. AS NOTIFIED IN WRITING BY BVN AND THIS DOCUMENT MAY NOT BE OTHERWISE REPRODUCED OR ANY UNAUTHORISED USE OF THIS DOCUMENT IS AT THE USER'S SOLE RISK AND WITHOUT LIMITING BVN'S RIGHTS THE USER RELEASES AND INDEMNIFIES BVN FROM AND AGAINST ALL LOSS SO ARISING.

NOTE
 CONTRACTOR TO CHECK AND VERIFY ALL DIMENSIONS ON SITE PRIOR TO COMMENCEMENT OF WORK OR PREPARATION OF SHOP DRAWINGS. DO NOT SCALE THIS DRAWING.

ISSUE	DATE	FOR
A	07/08/2015	Issued for DA
B	11/09/2015	Issued for DA

- CONSULTANT
URBIS
 TEL 02 8233 7621
 CONSULTANT
BG&E
 TEL 02 9770 3300
 CONSULTANT
JHA
 TEL 02 9437 1000
 CONSULTANT
STEENSEN VARMING
 TEL 02 9967 2200
 PROJECT MANAGER
MIRVAC DESIGN
 TEL 02 9080 8000
 CLIENT





MIRVAC PROJECTS PTY LTD
 CLIENT NUMBER

TEL 02 9080 8000
 PROJECT

2 FIG TREE DRIVE
 SYDNEY OLYMPIC PARK
 BVN PROJECT NUMBER

S1502006
 DRAWING KEY

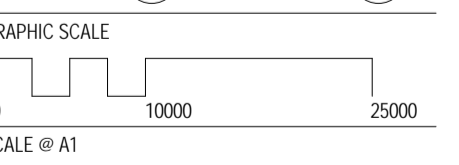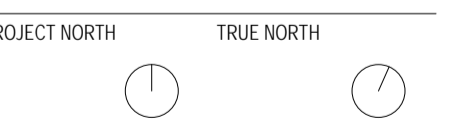

1:500 DO NOT SCALE
 STATUS

DRAWING

SITE ANALYSIS

DA-1001 ISSUE B



INTELLECTUAL PROPERTY
 COPYRIGHT BVN ARCHITECTURE PTY LIMITED. UNLESS OTHERWISE AGREED IN WRITING, ALL RIGHTS TO THIS DOCUMENT ARE SUBJECT TO PAYMENT IN FULL OF ALL BVN CHARGES. THIS DOCUMENT MAY ONLY BE USED FOR THE EXPRESS PURPOSE AND PROJECT FOR WHICH IT HAS BEEN CREATED AND RELEASED. AS NOTIFIED IN WRITING BY BVN AND THIS DOCUMENT MAY NOT BE OTHERWISE REPRODUCED OR COPIED IN ANY MANNER WITHOUT THE WRITTEN PERMISSION OF BVN ARCHITECTURE PTY LIMITED. UNLESS OTHERWISE AGREED IN WRITING, ALL RIGHTS TO THIS DOCUMENT ARE SUBJECT TO PAYMENT IN FULL OF ALL BVN CHARGES. THIS DOCUMENT MAY ONLY BE USED FOR THE EXPRESS PURPOSE AND PROJECT FOR WHICH IT HAS BEEN CREATED AND RELEASED. AS NOTIFIED IN WRITING BY BVN AND THIS DOCUMENT MAY NOT BE OTHERWISE REPRODUCED OR COPIED IN ANY MANNER WITHOUT THE WRITTEN PERMISSION OF BVN ARCHITECTURE PTY LIMITED.

NOTE
 CONTRACTOR TO CHECK AND VERIFY ALL DIMENSIONS ON SITE PRIOR TO COMMENCEMENT OF WORK OR PREPARATION OF SHOP DRAWINGS. DO NOT SCALE THIS DRAWING.

ISSUE	DATE	FOR
A	27/05/2015	Coordination Issue
B	26/06/2015	Coordination Issue
C	16/07/2015	Coordination Issue
D	07/08/2015	Issued for DA
F	11/09/2015	Issued for DA

CONSULTANT
 URBIS
 TEL 02 8233 7621
 CONSULTANT
 BG&E
 TEL 02 9770 3300
 CONSULTANT
 JHA
 TEL 02 9437 1000
 CONSULTANT
 STEENSEN VARMING
 TEL 02 9967 2200
 PROJECT MANAGER
 MIRVAC DESIGN
 TEL 02 9080 8000
 CLIENT

MIRVAC
 MIRVAC PROJECTS PTY LTD
 CLIENT NUMBER

TEL 02 9080 8000
 PROJECT

2 FIG TREE DRIVE
 SYDNEY OLYMPIC PARK
 BVN PROJECT NUMBER

S1502006
 DRAWING KEY

PROJECT NORTH TRUE NORTH

GRAPHIC SCALE
 0 4000 10000
 SCALE @ A1

1:200 DO NOT SCALE
 STATUS

DRAWING

GENERAL ARRANGEMENT
 PLAN LEVEL B2

DA-2101 F



R - PARKING SCHEDULE	
Type	Quantity
LEVEL B0	
2400 x 5400mm	50
2400 x 5400mm_Disabled	9
2700 x 5400mm	37
2700 x 5400mm_Car Sharing	2
2700 x 5400mm_Disabled	5
Motorcycle_1200 x 2500	5
LEVEL B1	
2300 x 5000mm SMALL	2
2400 x 5400mm	152
2400 x 5400mm Tandem	4
2400 x 5400mm_Disabled	22
2700 x 5400mm	24
2700 x 5400mm_Disabled	4
Motorcycle_1200 x 2500	10
LEVEL B2	
2300 x 5000mm SMALL	2
2400 x 5400mm	146
2400 x 5400mm Tandem	4
2400 x 5400mm_Disabled	4
2700 x 5400mm	25
2700 x 5400mm_Disabled	2
Motorcycle_1200 x 2500	10

INTELLECTUAL PROPERTY
 COPYRIGHT BVN ARCHITECTURE PTY LIMITED. UNLESS OTHERWISE AGREED IN WRITING, ALL RIGHTS TO THIS DOCUMENT ARE SUBJECT TO PAYMENT IN FULL OF ALL BVN CHARGES. THIS DOCUMENT MAY ONLY BE USED FOR THE EXPRESS PURPOSE AND PROJECT FOR WHICH IT HAS BEEN CREATED AND RELEASED. AS NOTIFIED IN WRITING BY BVN AND THIS DOCUMENT MAY NOT BE OTHERWISE REPRODUCED OR COPIED IN ANY MANNER WITHOUT THE WRITTEN PERMISSION OF BVN ARCHITECTURE PTY LIMITED.

NOTE
 CONTRACTOR TO CHECK AND VERIFY ALL DIMENSIONS ON SITE PRIOR TO COMMENCEMENT OF WORK OR PREPARATION OF SHOP DRAWINGS. DO NOT SCALE THIS DRAWING.

ISSUE	DATE	FOR
A	27/05/2015	Coordination Issue
B	26/06/2015	Coordination Issue
C	16/07/2015	Coordination Issue
D	07/08/2015	Issued for DA
F	11/09/2015	Issued for DA

CONSULTANT
 URBIS
 TEL 02 8233 7621
 CONSULTANT
 BG&E
 TEL 02 9770 3300
 CONSULTANT
 JHA
 TEL 02 9437 1000
 CONSULTANT
 STEENSEN VARMING
 TEL 02 9967 2200
 PROJECT MANAGER
 MIRVAC DESIGN
 TEL 02 9080 8000
 CLIENT




MIRVAC PROJECTS PTY LTD
 CLIENT NUMBER

TEL 02 9080 8000
 PROJECT

2 FIG TREE DRIVE
 SYDNEY OLYMPIC PARK
 BVN PROJECT NUMBER

S1502006
 DRAWING KEY

PROJECT NORTH TRUE NORTH

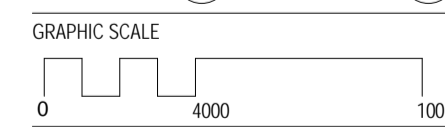

1:200 DO NOT SCALE

DRAWING

GENERAL ARRANGEMENT
 PLAN LEVEL B1

DA-2102 F1



R - PARKING SCHEDULE	
Type	Quantity
LEVEL 00	
2400 x 5400mm	56
2400 x 5400mm_Disabled	9
2700 x 5400mm	37
2700 x 5400mm_Car Sharing	2
2700 x 5400mm_Disabled	5
Motorcycle_1200 x 2500	5
LEVEL B1	
2300 x 5000mm SMALL	2
2400 x 5400mm	152
2400 x 5400mm Tandem	4
2400 x 5400mm_Disabled	22
2700 x 5400mm	24
2700 x 5400mm_Disabled	4
Motorcycle_1200 x 2500	10
LEVEL B2	
2300 x 5000mm SMALL	2
2400 x 5400mm	146
2400 x 5400mm Tandem	4
2400 x 5400mm_Disabled	6
2700 x 5400mm	25
2700 x 5400mm_Disabled	2
Motorcycle_1200 x 2500	10