

ITEM 1.6



**Issue/ Objection:**  
Apartment Size and Layout

**Description:**  
In addition, confirm that windows serving north facing bedrooms in units 201 and 312 in Building 1 achieve a total minimum glass area of not less than 10% of the floor area of the room

**ADG Objective:**  
Objective 4D-1


**Response**  
Compliance is met with the windows servicing both 201 and 312 (Building 1) exceeding a glass area of not less than 10% of the floor area of the room.

**Complies? Yes**

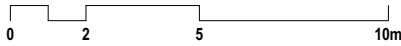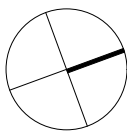

- GENERAL NOTES**
- ALL DIMENSIONS AND EXISITNG CONDITIONS SHALL BE CHECKED AND VERIFIED BY THE CONTRACTOR BEFORE PROCEEDING WITH THE WORK
  - ALL LEVELS RELATIVE TO 'AUSTRALIAN HEIGHT DATUM'
  - DO NOT SCALE DRAWINGS. USE FIGURED DIMENSIONS ONLY

LEGEND

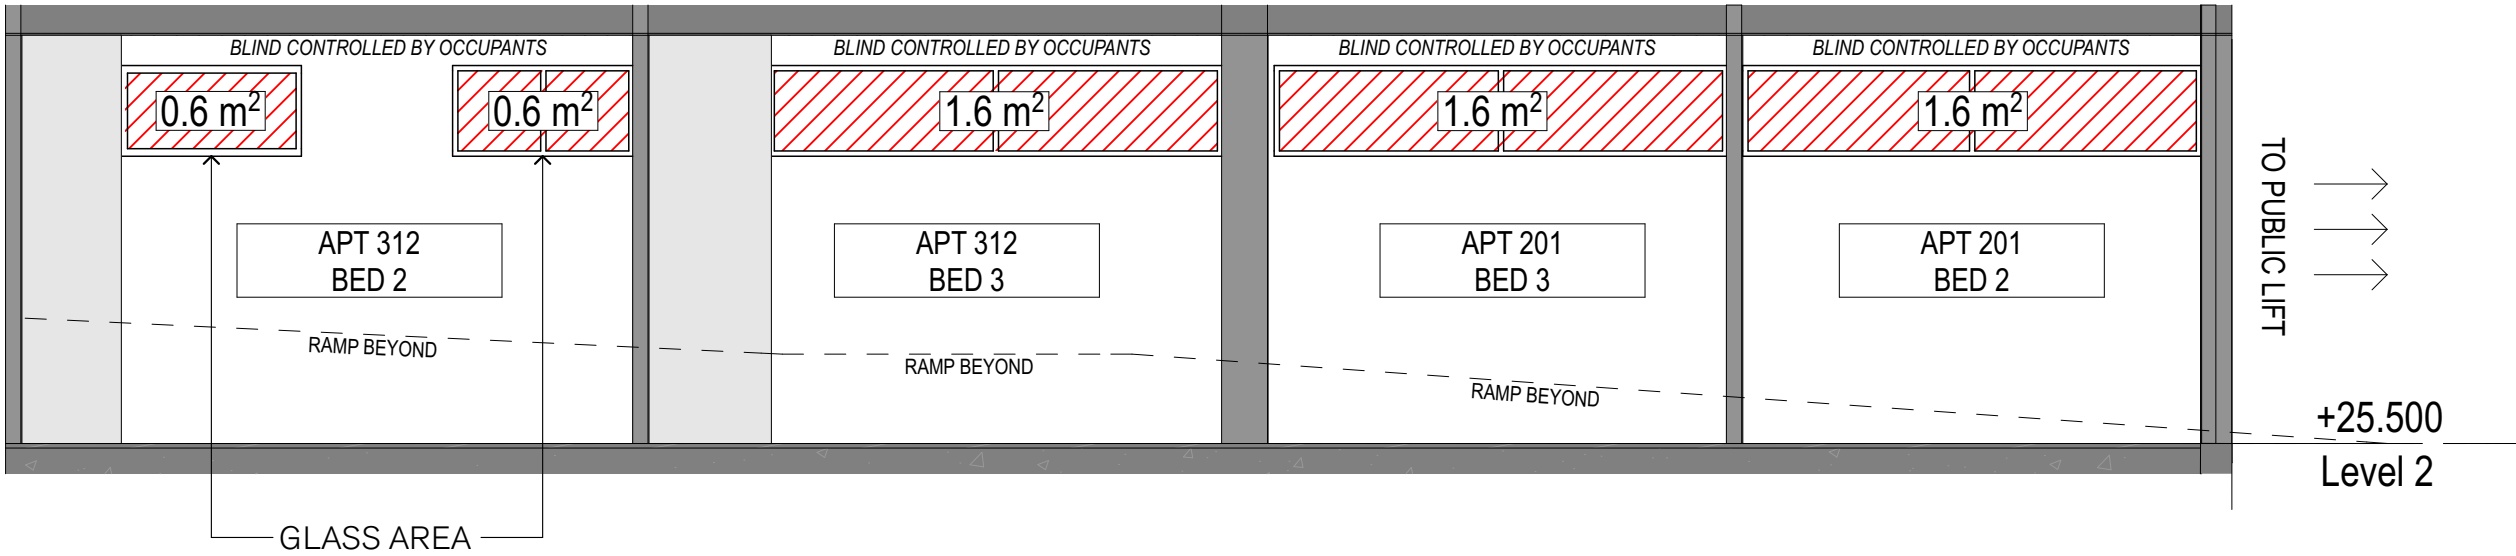

**2** ELEVATION 201-312 Window Elevations  
1:50

| REVISION | DATE | DESCRIPTION | BY |
|----------|------|-------------|----|
|          |      |             |    |
|          |      |             |    |
|          |      |             |    |
|          |      |             |    |



francis-jones morehen thorp

**SYDNEY**  
Level 5, 70 King Street  
Sydney NSW 2000 Australia  
T +61 2 9251 7077  
F +61 2 9251 7072  
E [fjmt@fjmt.com.au](mailto:fjmt@fjmt.com.au)  
W [www.fjmt.com.au](http://www.fjmt.com.au)

NOMINATED ARCHITECT: RICHARD FRANCIS-JONES (REG NO 5301)

PROJECT

**85 Harrington Street  
The Rocks  
GOLDEN AGE & HANNAS THE ROCKS**

TITLE

**RESPONSE TO DoPE  
ITEM 1.6**

|           |            |              |
|-----------|------------|--------------|
| SCALE     | 1:200 @ A2 | PROJECT CODE |
| DATE      | 18/10/2017 | <b>GA85H</b> |
| SHEET NO. | <b>019</b> | REVISION     |

**For Review**

**1** PLAN Level 2  
1:100