



Description:

ADG Objective:

Response

Updated diagrams showing impacts from a SCRA compliant scheme and the proposed development have been provided. The images have been enlarged, with approximate RLs provided for each of the view diagrams.

Complies? Yes

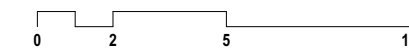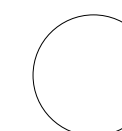


GENERAL NOTES

- ALL DIMENSIONS AND EXISTING CONDITIONS SHALL BE CHECKED AND VERIFIED BY THE CONTRACTOR BEFORE PROCEEDING WITH THE WORK
- ALL LEVELS RELATIVE TO 'AUSTRALIAN HEIGHT DATUM'
- DO NOT SCALE DRAWINGS. USE FIGURED DIMENSIONS ONLY


LEGEND

RED LINE INDICATES SCRA ENVELOPE

Shangri La View Analysis

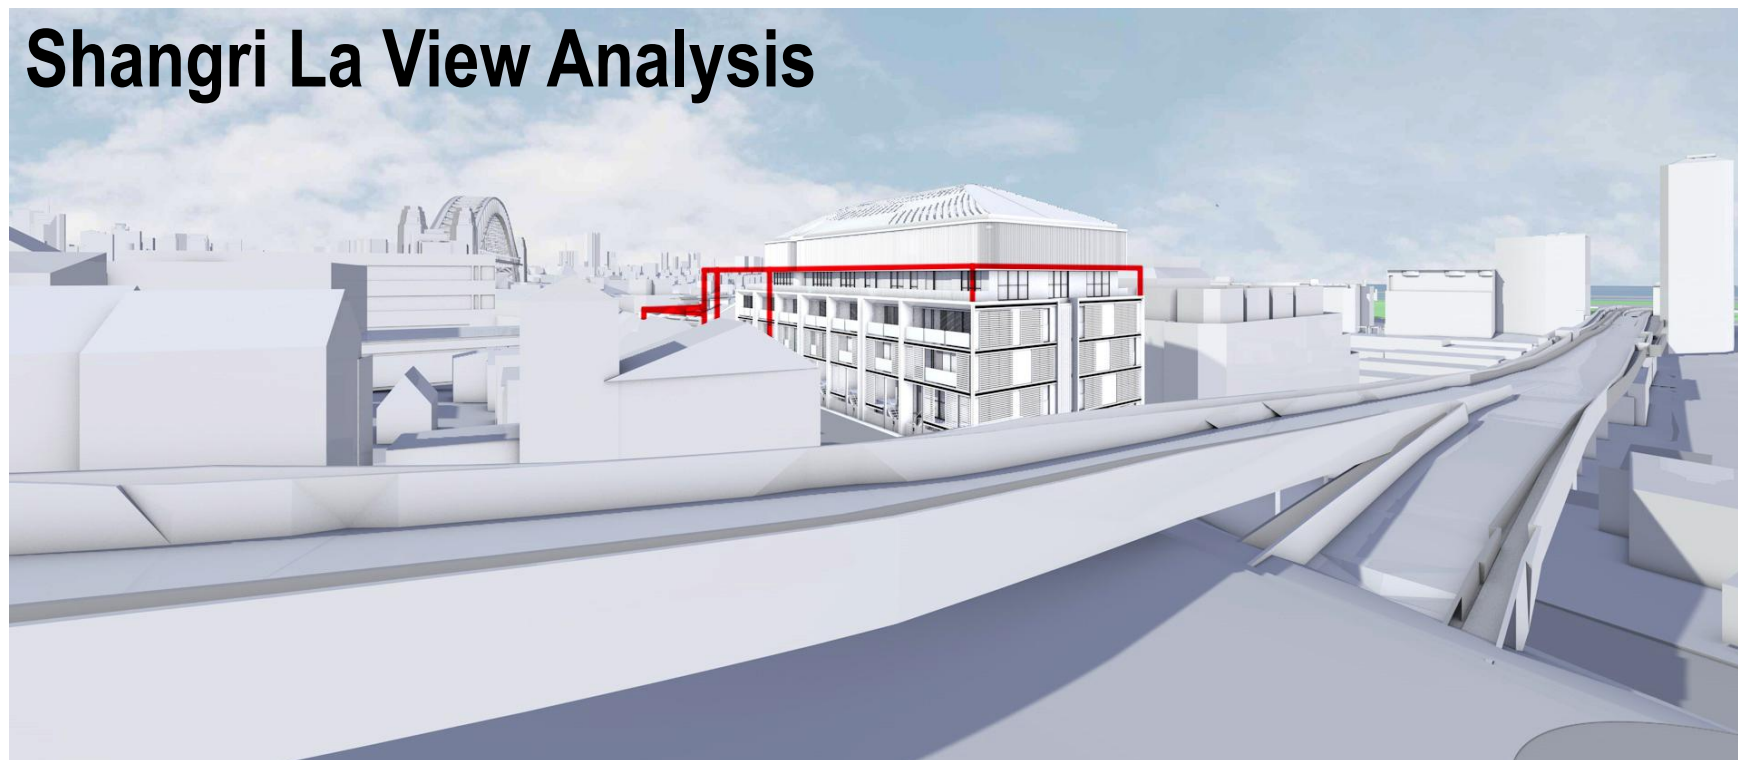


1 3D VIEW Shangri La View Analysis
RL 40.35

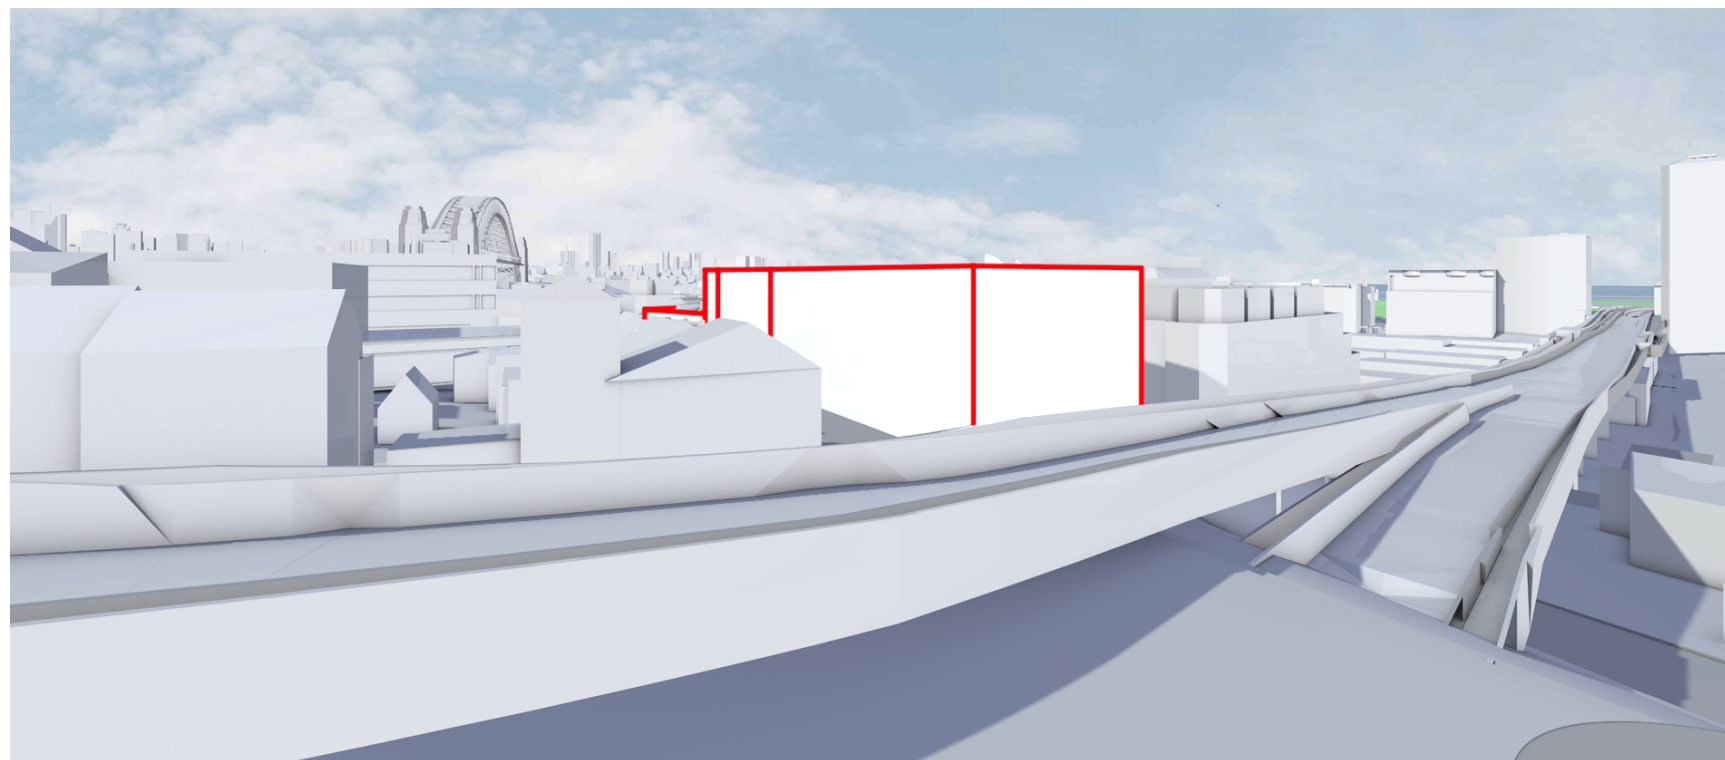

2 3D VIEW Shangri La View Analysis




3 3D VIEW Shangri La View Analysis

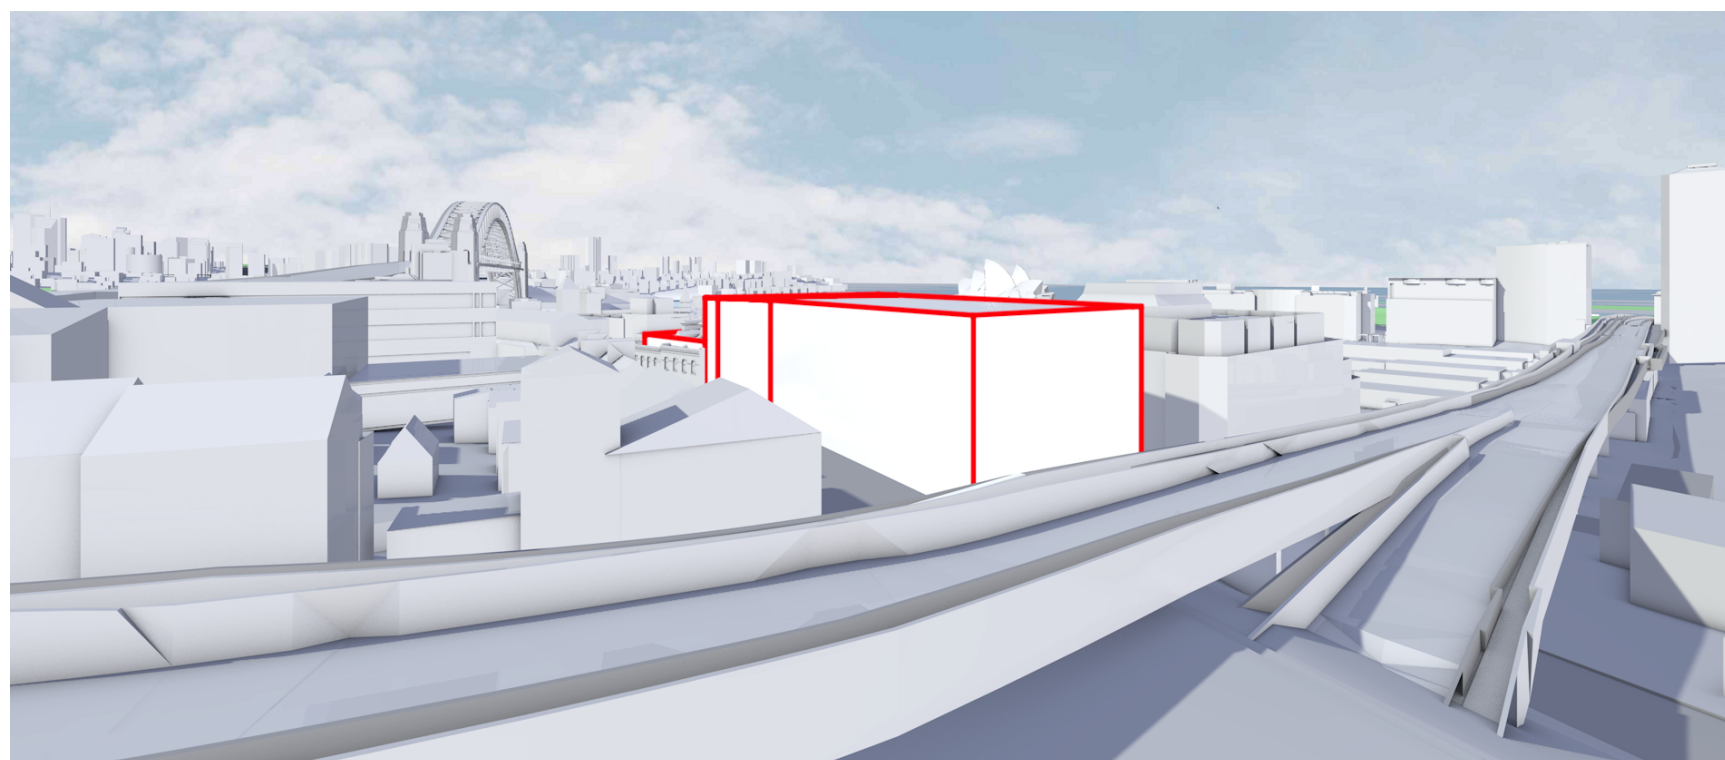

4 3D VIEW Shangri La View Analysis
RL 43.75



5 3D VIEW Shangri La View Analysis
RL 47.24

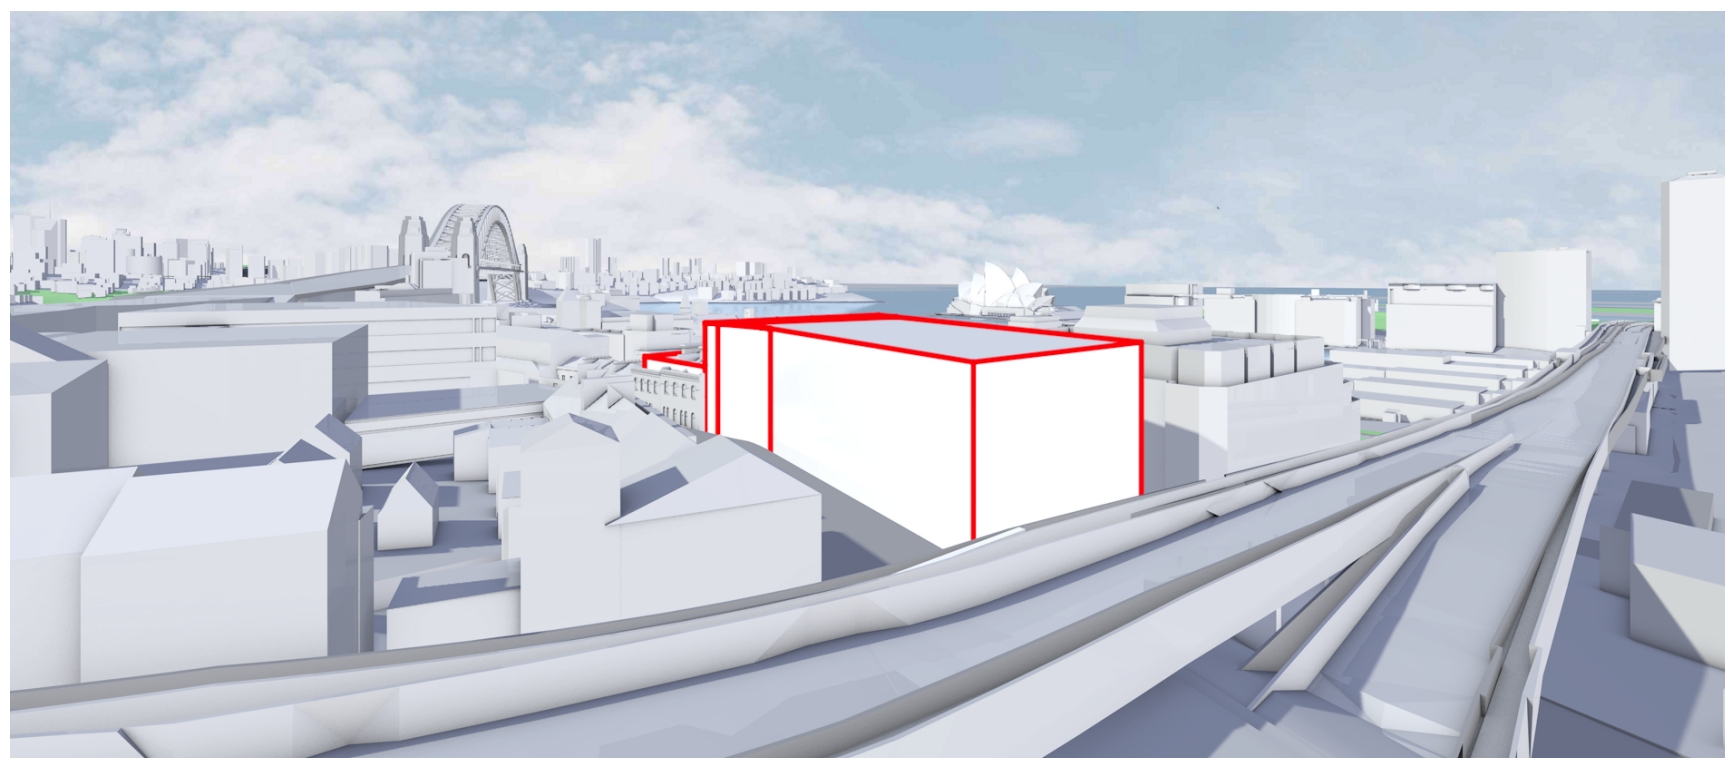

6 3D VIEW Shangri La View Analysis
RL 47.24

REVISION	DATE	DESCRIPTION	BY
----------	------	-------------	----

fjmt
francis-jones morehen the

NOMINATED ARCHITECT: RICHARD FRANCIS-JONES (REG NO 5301)

PROJECT

85 Harrington Street
The Rocks
GOLDEN AGE & HANNAS THE ROCKS

TITLE
**RESPONSE TO DoPE
ITEM 3.2 (a1)**

SCALE	1:200 @ A2	PROJECT CODE
DATE	18/10/2017	GA85H
SHEET NO.	027	REVISION

For Review