




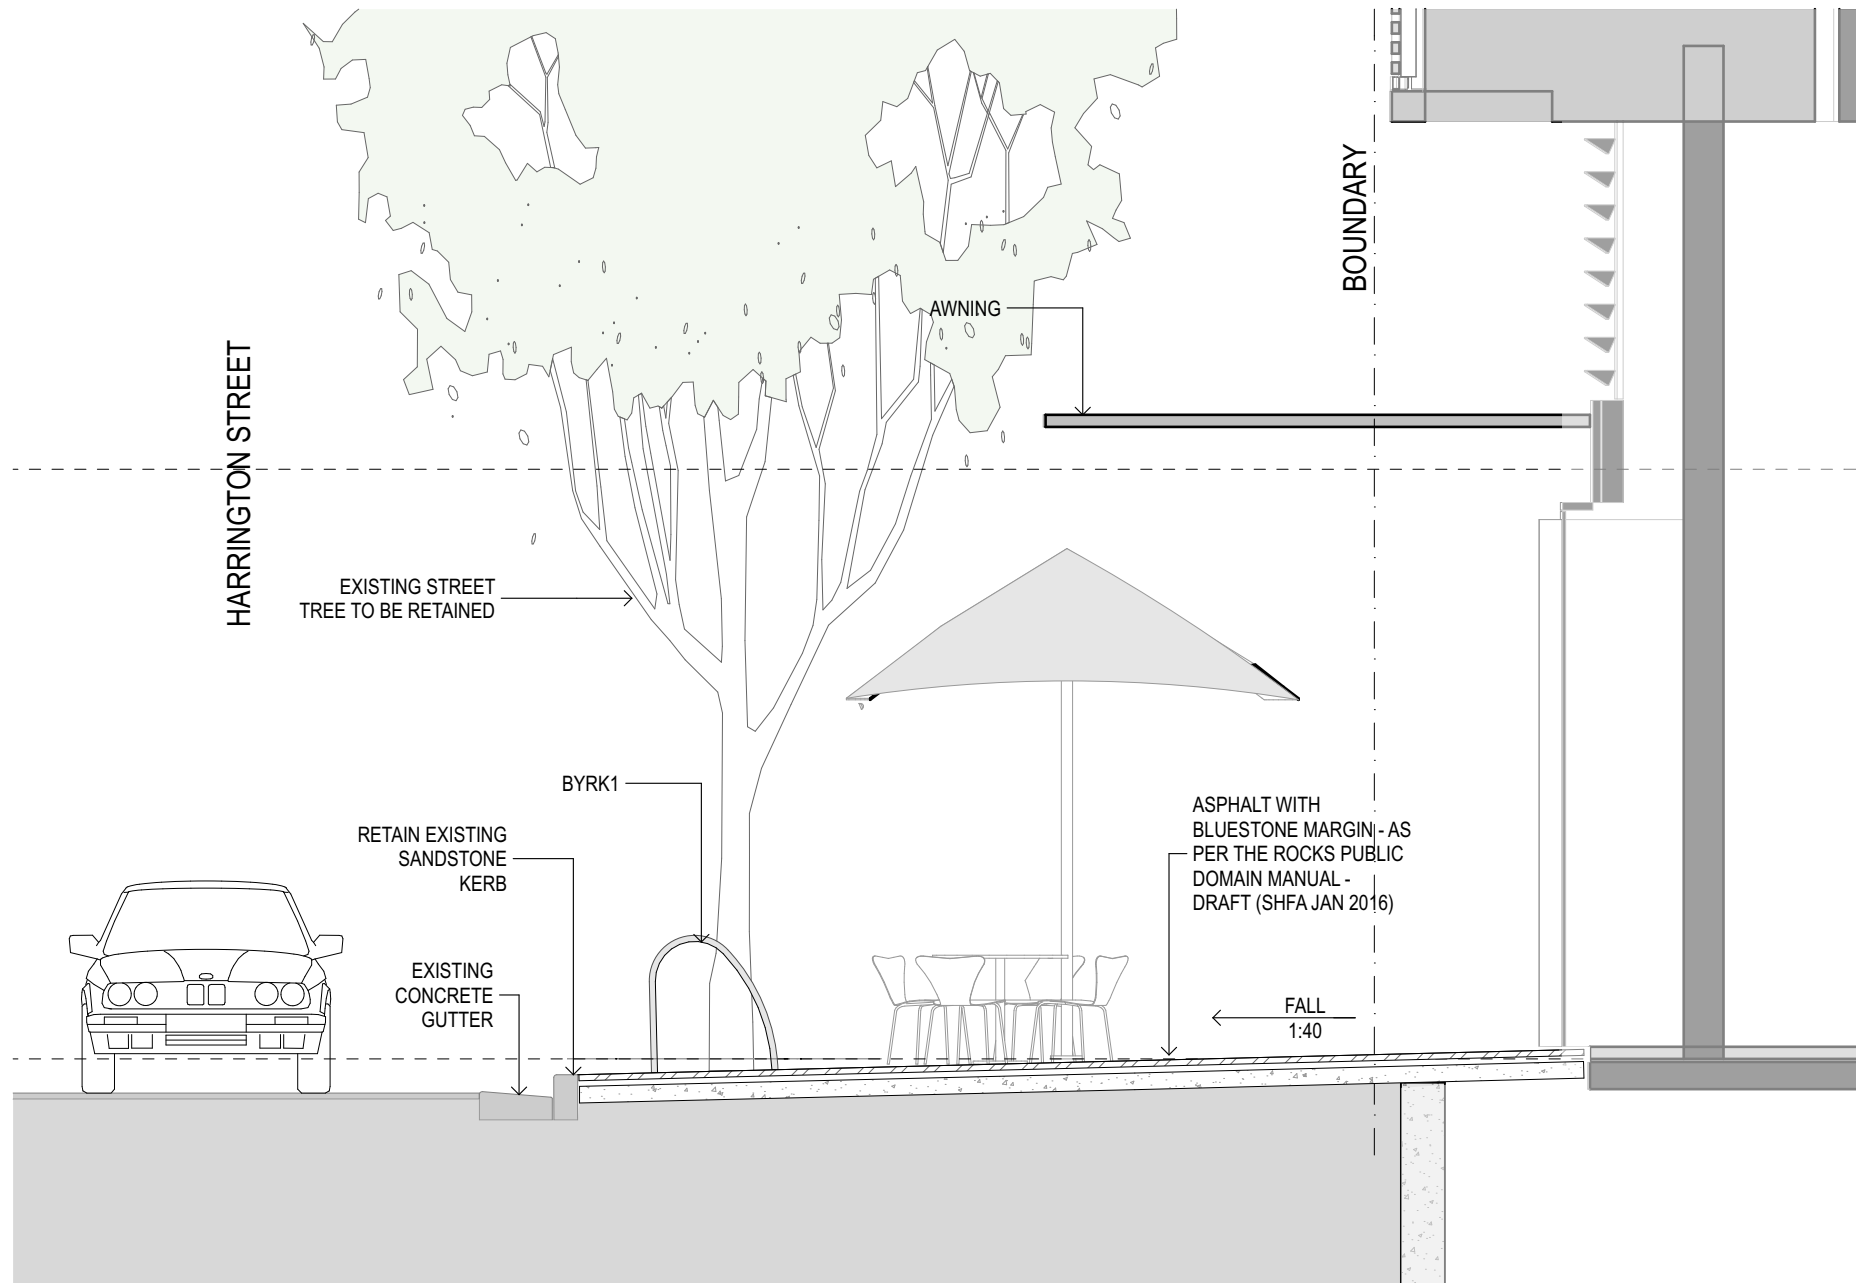


1 SECTION / ELEVATION Harrington St Section
1:50

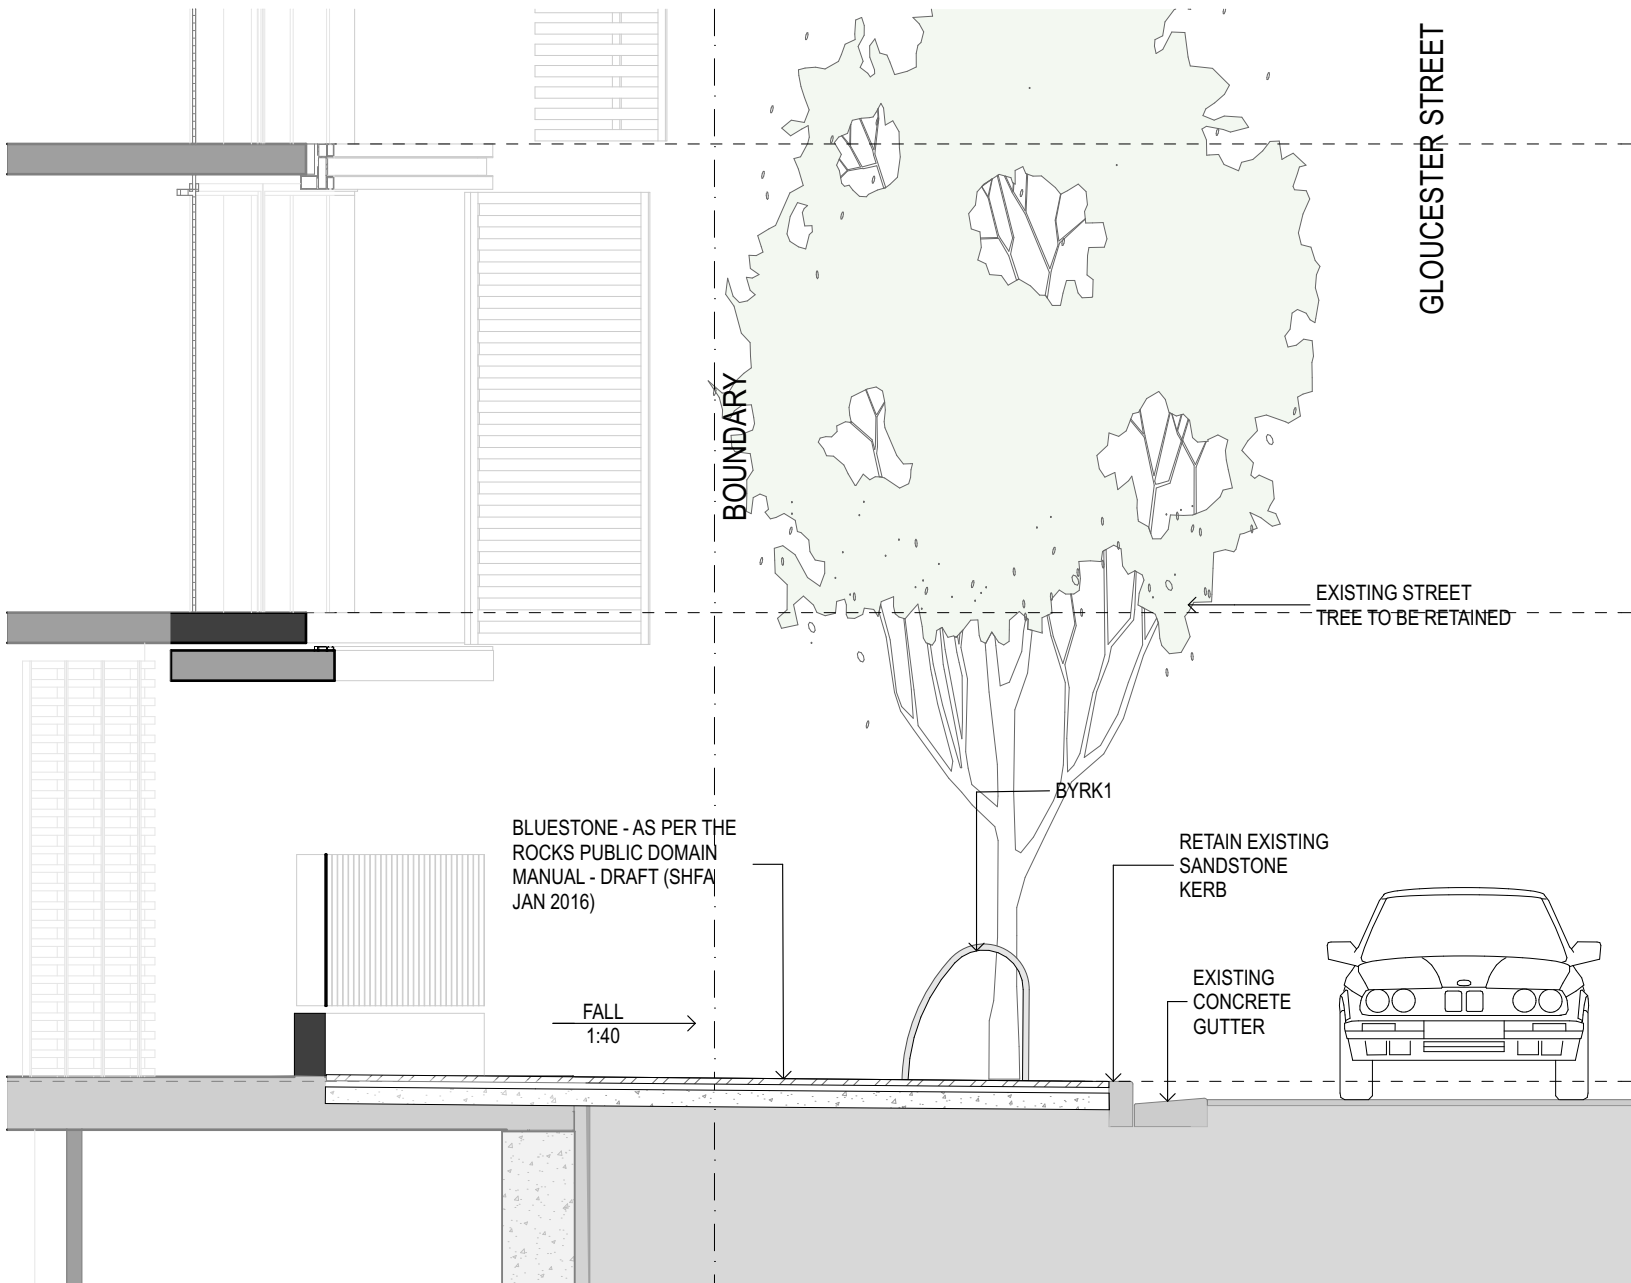

2 SECTION / ELEVATION Gloucester Street Frontage
1:50

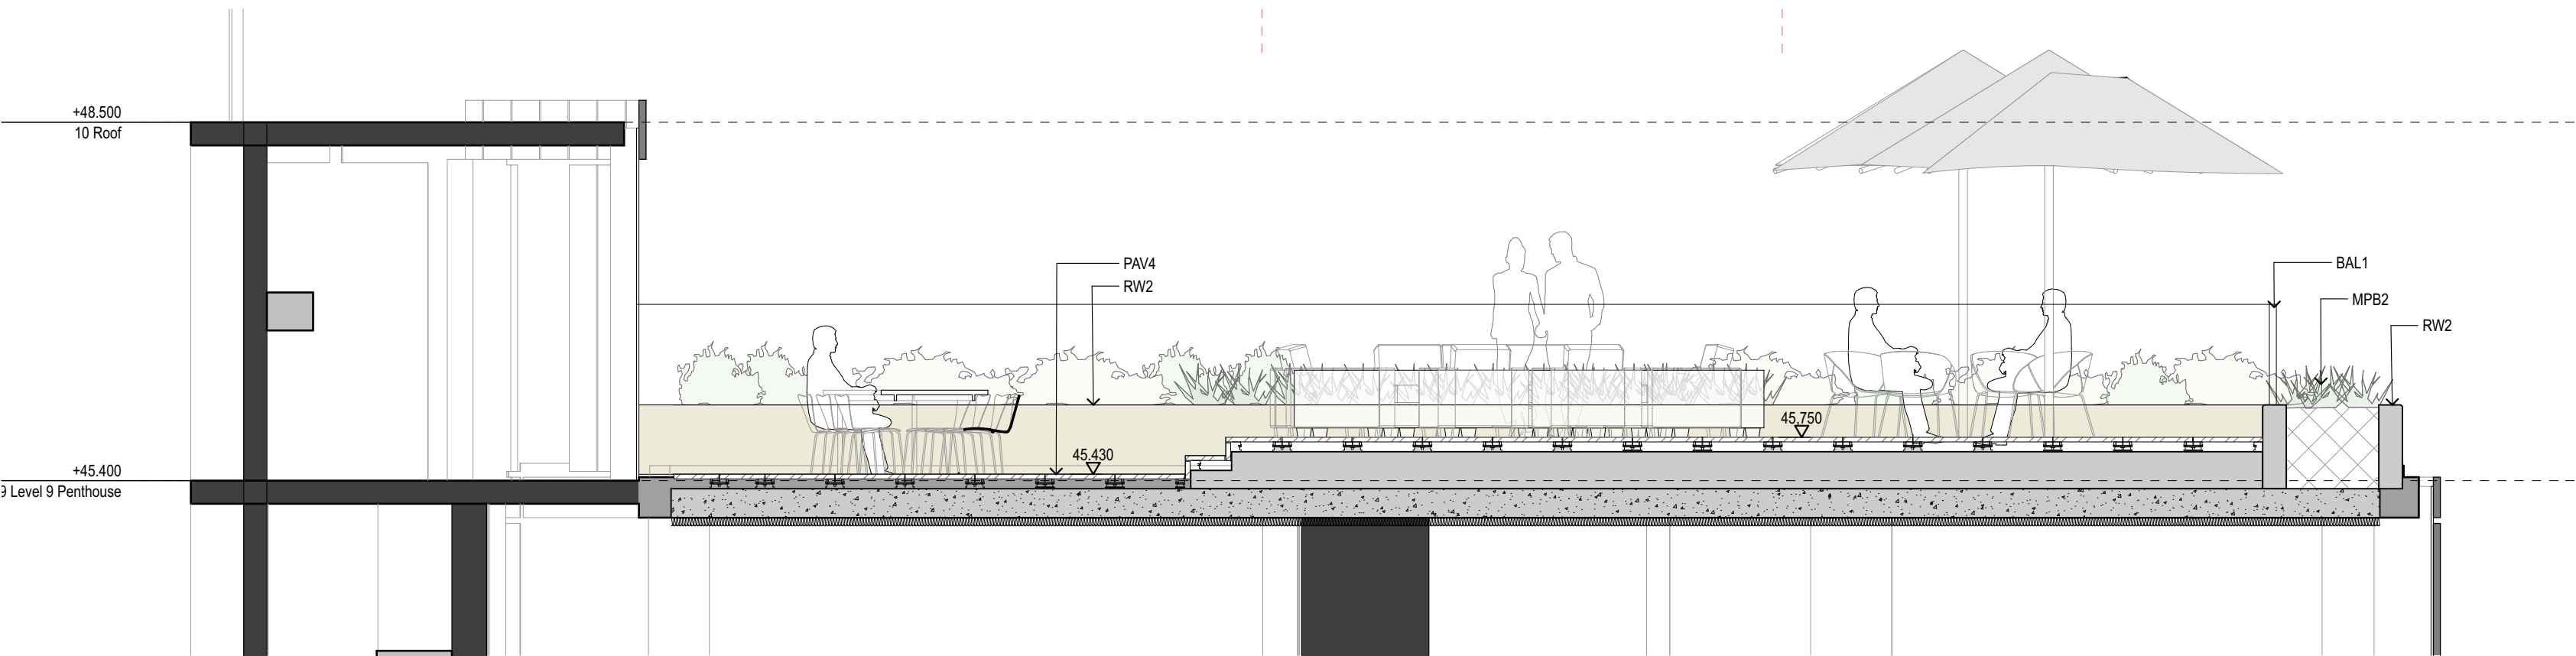

3 SECTION Penthouse Terrace
1:50

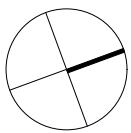

0 0.5 1.0 2.0m

GENERAL NOTES

- ALL DIMENSIONS AND EXISTING CONDITIONS SHALL BE CHECKED AND VERIFIED BY THE CONTRACTOR BEFORE PROCEEDING WITH THE WORK
- ALL LEVELS RELATIVE TO 'AUSTRALIAN HEIGHT DATUM'
- DO NOT SCALE DRAWINGS. USE FIGURED DIMENSIONS ONLY

KEYPLAN

EXTERNAL WORKS FINISHES LEGEND

- Existing Asphaltic Concrete
- Existing Brick Paving
- PAV1 Bluestone paving 800x400 Natural Stone Units - Bluestone colour with honed finish.
- PAV2 Natural Stone Setts 100x100 - Bluestone colour with split face finish
- PAV3 Natural Stone Stairs: 150x350 Units - Granite to match Sandstone colour with exfoliated finish
- PAV4 Stone paving 800x400 - Granite to match Sandstone colour with exfoliated finish
- BAL1 Balustrade to penthouse rooftop terraces
- BNCH1 Timber bench seat (Cumberland Place)
- BYRK1 Bicycle parking custom Stainless steel curved
- HR1 Stainless Steel handrail
- MPB1 Mass planting Bed on grade
- MPB2 Mass planting in raised planter box over structure
- RW1 Sandstone clad wall/raised planter-Syd Sandstone unit size varies
- RW2 Raised planter wall - cladding to match architectural finishes
- TG1 Tactile Indicators Granite stone

CODES

- EX RL Existing Relative Level
- FFL Finished Floor Level (internal)
- RL Relative Level
- SSL Structural Slab Level
- TK Top of kerb Level (Survey)

03	2/02/2016	Issue for DA	CHS
02	12/01/2016	For Coordination	CHS
01	25/11/2015	For Coordination	CHS

REVISION	DATE	DESCRIPTION	BY
----------	------	-------------	----

fjmt
francis-jones morehen thorp

SYDNEY
Level 5, 70 King Street
Sydney NSW 2000 Australia
T +61 2 9251 7077
F +61 2 9251 7072
E fjmt@fjmt.com.au
W www.fjmt.com.au

NOMINATED ARCHITECT: RICHARD FRANCIS-JONES (REG NO 5301)

PROJECT

85 Harrington Street
The Rocks
GOLDEN AGE & HANNAS THE ROCKS

TITLE
Landscape
Section/Elevations

SCALE	1:50 @ A2	PROJECT CODE
DATE	06-08-15	GA85H
SHEET NO.	DA-8013	REVISION
		03

For Information