

02510m

GENERAL NOTES

ALL DIMENSIONS AND EXISITNG CONDITIONS SHALL BE
◦ CHECKED AND VERIFIED BY THE CONTRACTOR BEFORE
PROCEEDING WITH THE WORK

◦ ALL LEVELS RELATIVE TO 'AUSTRALIAN HEIGHT DATUM'

◦ DO NOT SCALE DRAWINGS. USE FIGURED DIMENSIONS ONLY

LEGEND

1 BED
2 BED 2 BATH
3 BED
TOWNHOUSE
LOBBY
COMMERCIAL
LIVE/ WORK
RETAIL

- Adaptable Apartment
- Livable Apartment (Silver Level)
- Cross Ventilated Apartment
- Solar Compliant Apartment
- Solar Compliant Balcony
- Cross Ventilated Apartment

- ALP

Composite Extrusion Panel
- BAL1

Glazed Balustrade 1
- BAL2

Glazed Balustrade 2
- BAL3

Palisade Balustrade
- BYRK1

Bicycle Rack
- GL1

Aluminium Framed Retail Glazing
- GL2

Aluminium Framed Performance Glazing
- LV1

High Level Louvre (Retail)
- PAV1

Paving 1
- PC1

Precast Concrete 1
- SC1

Operable Bonze Screen
- SS1

Sandstone Cladding
- TC1

Terracotta Cladding 1
- TC2

Terracotta Cladding 2
- TC3

Terracotta Cladding 3
- TC4

Terracotta Cladding 4

P	9/8/17	DA Submission	IS

REVISION	DATE	DESCRIPTION	BY
----------	------	-------------	----

fjmt

francis-jones morehen thorp

SYDNEY
Level 5, 70 King Street
Sydney NSW 2000 Australia
T +61 2 9251 7077
F +61 2 9251 7072
E fjmt@fjmt.com.au
W www.fjmt.com.au

NOMINATED ARCHITECT: RICHARD FRANCIS-JONES (REG NO 5301)


PROJECT

85 Harrington Street
The Rocks
GOLDEN AGE & HANNAS THE ROCKS

TITLE
Sections
Block 2 Longitudinal Section

SCALE	1:200 @ A2	PROJECT CODE
DATE	9/8/17	GA85H
SHEET NO.	DA-4150	REVISION P

For Approval

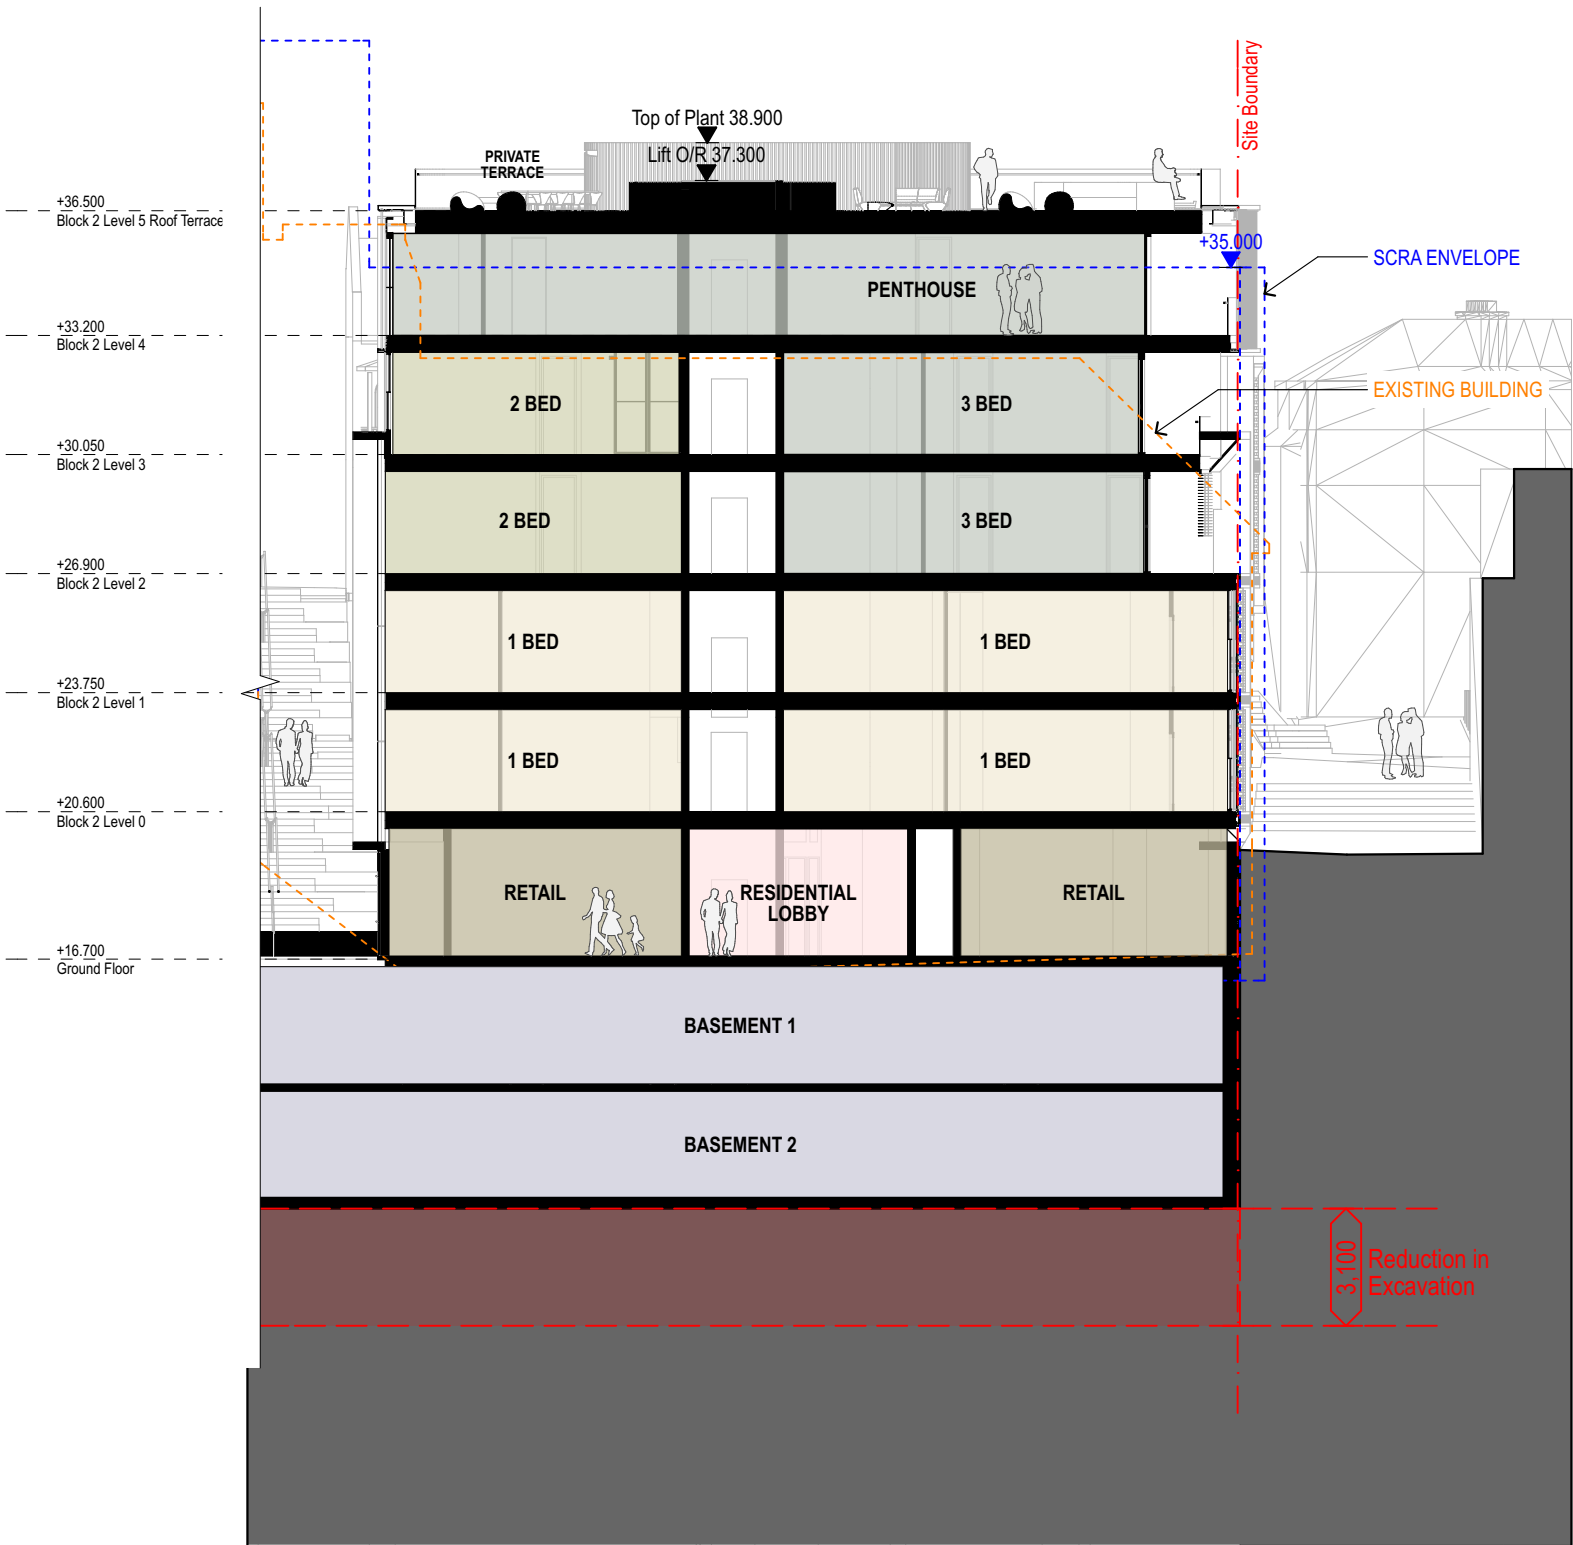

1 SECTION Block 2 - Longitudinal Section
1:200