


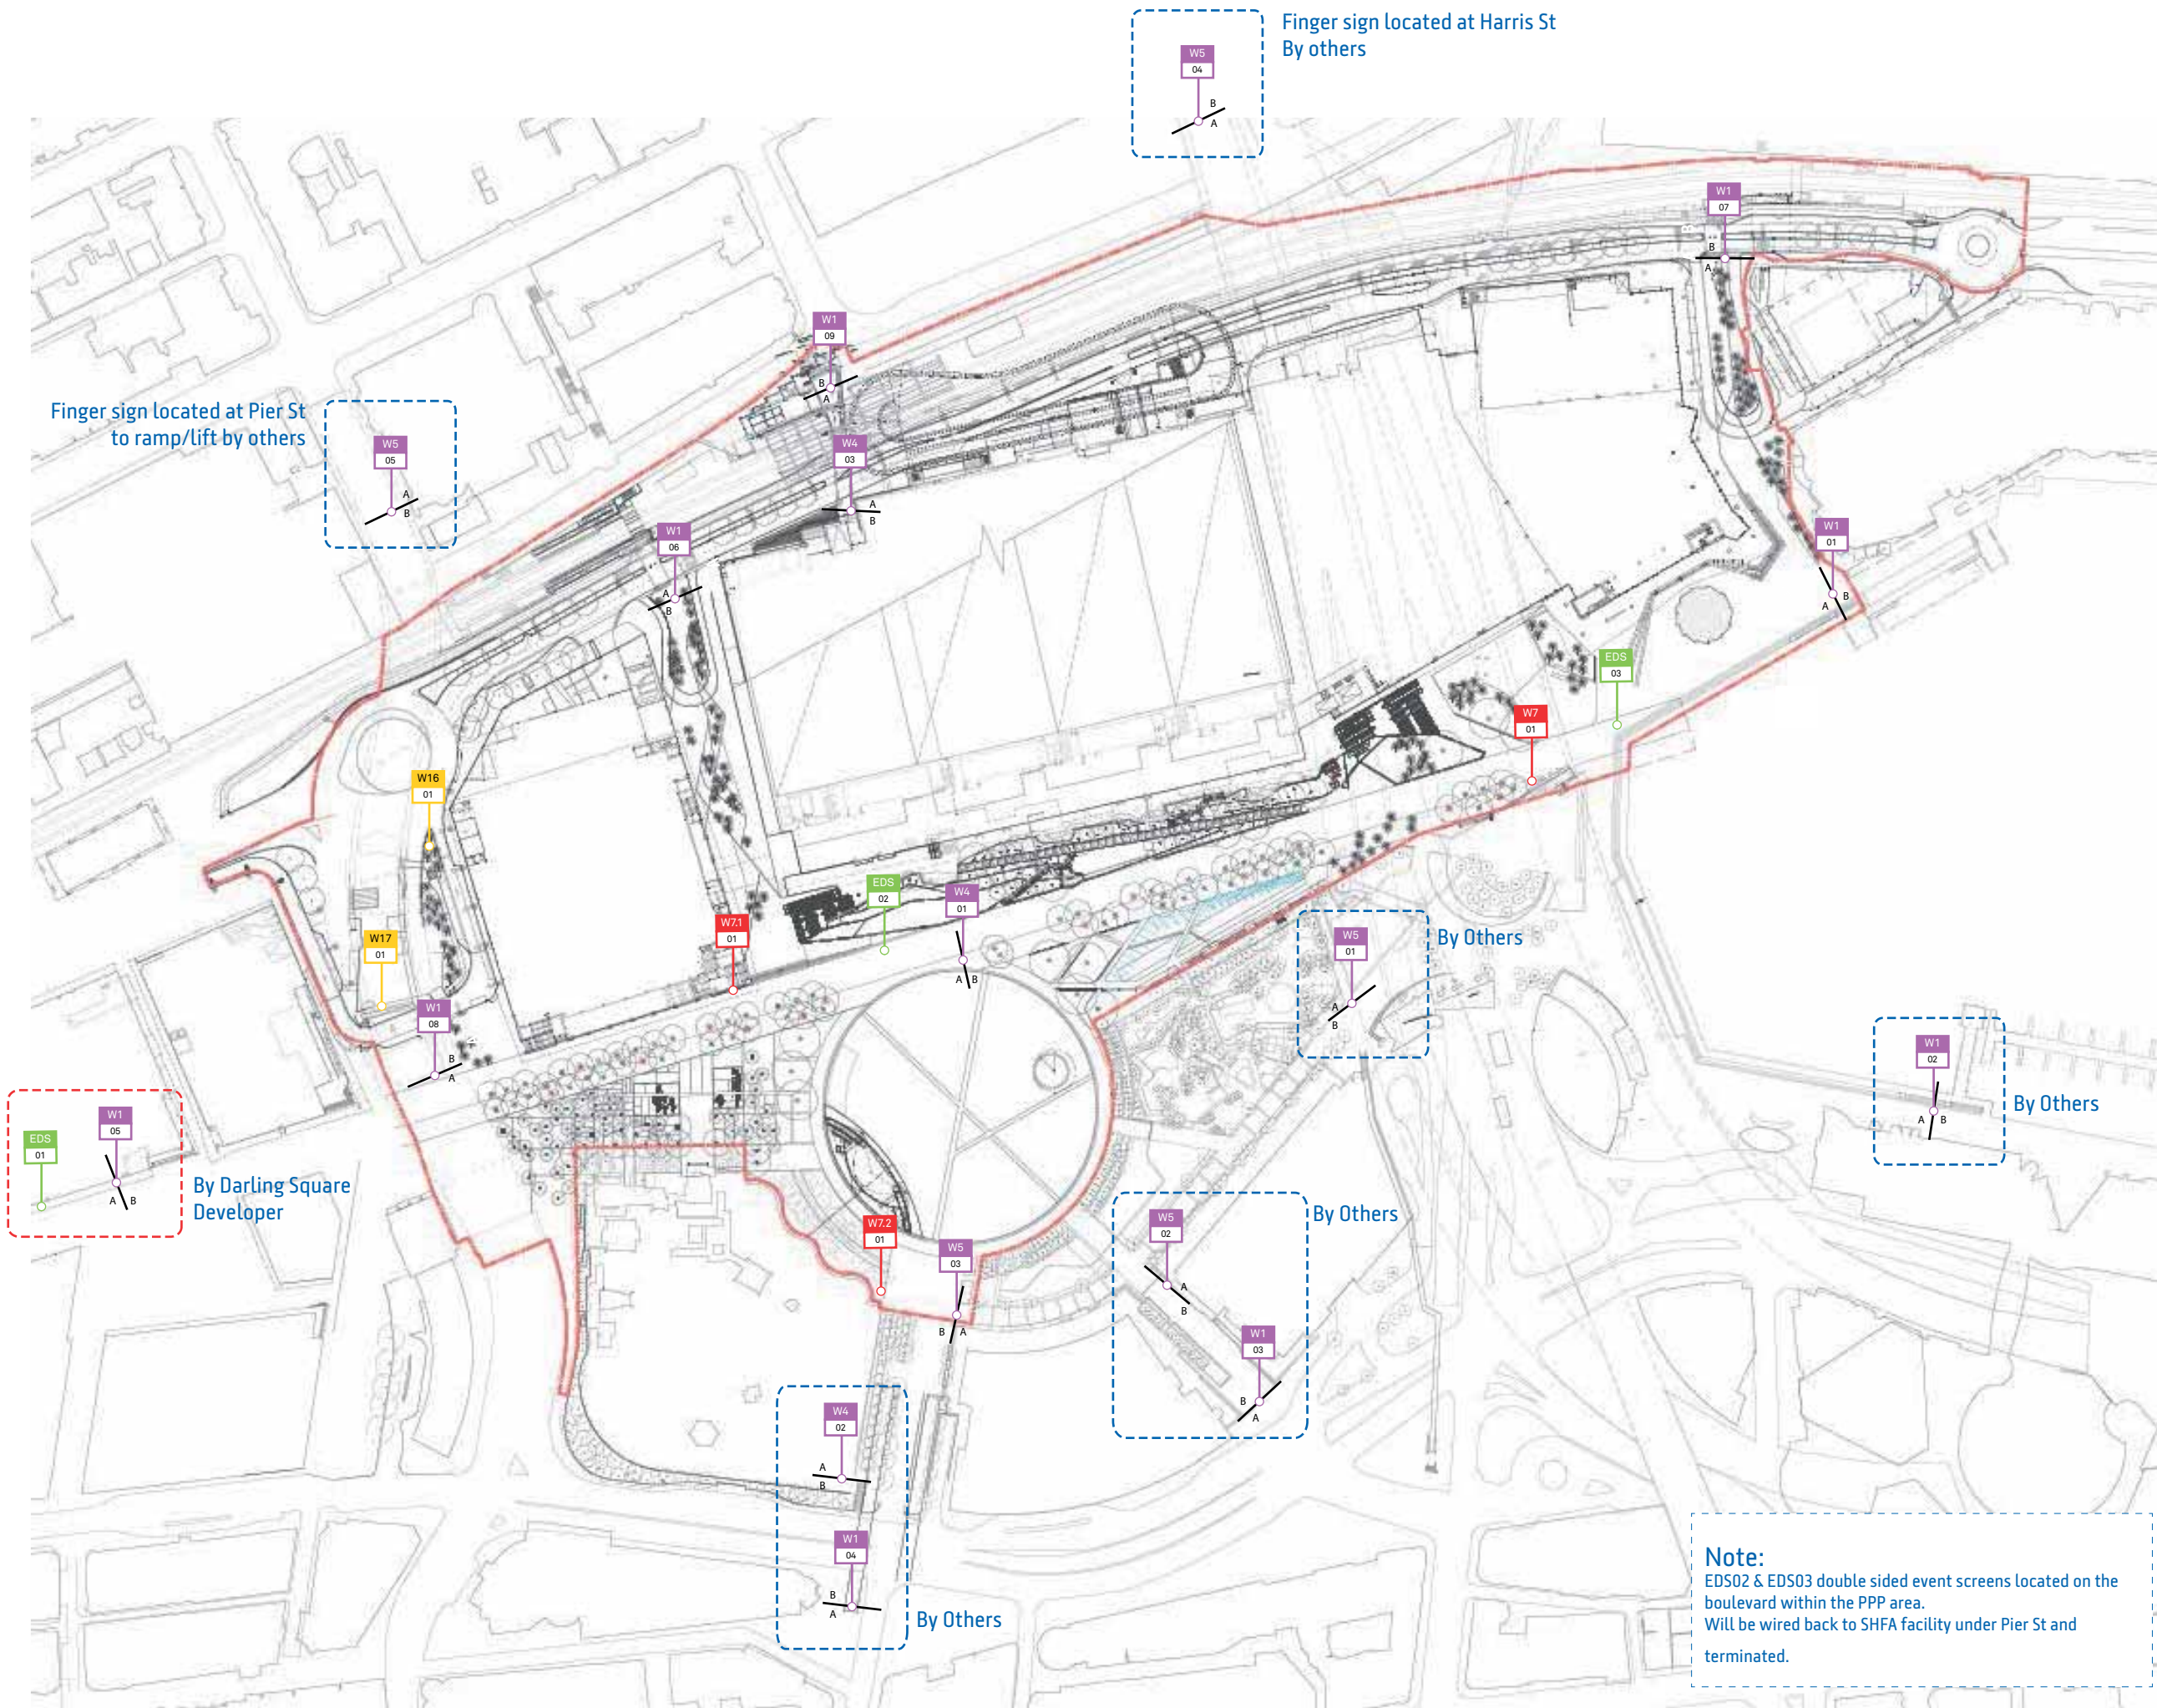

Notes
Written dimensions take precedence over scaled dimensions.
Drawings indicate design intent only.
It is the responsibility of the contractor to ensure the structural integrity of all elements.
Contractors shall verify all critical dimensions on site prior to commencement of manufacture.
Verification of field conditions, footings/foundations, engineering, coordination, construction and installation is the responsibility of the contractor.
All fixings to be concealed unless stated otherwise.
Contractor to provide shop drawings of elements to emerstudio for approval prior to manufacture.
Contractor to provide paint samples of all colours to emerstudio for approval prior to manufacture.
Contractor to ensure even illumination at a lux level fit for purpose, prior to installation, where applicable.
All care in preparing sign message layouts and finished artwork for reproduction is taken. However, ultimate responsibility for the accuracy of all sign messages remains with the client.

revisions

A	22.10.14
---	----------

ISSUE FOR TENDER
Copyright reproduction of the whole or part of this document constitutes an infringement of copyright.
The information, ideas and concepts contained in this document is confidential. The recipient(s) of this document is prohibited from disclosing such information, ideas and concepts to any person without the prior written consent of emerstudio.

project

Darling Harbour Live

drawing title

Signage Location_Public

drawn AY

checked JD

scale AS @ A3

date

22.10.14

job no

LLD2986

drawing no

LLD2986_05


sign type

-

revision

A

emerstudio Pty Ltd ABN 18 178 511 985

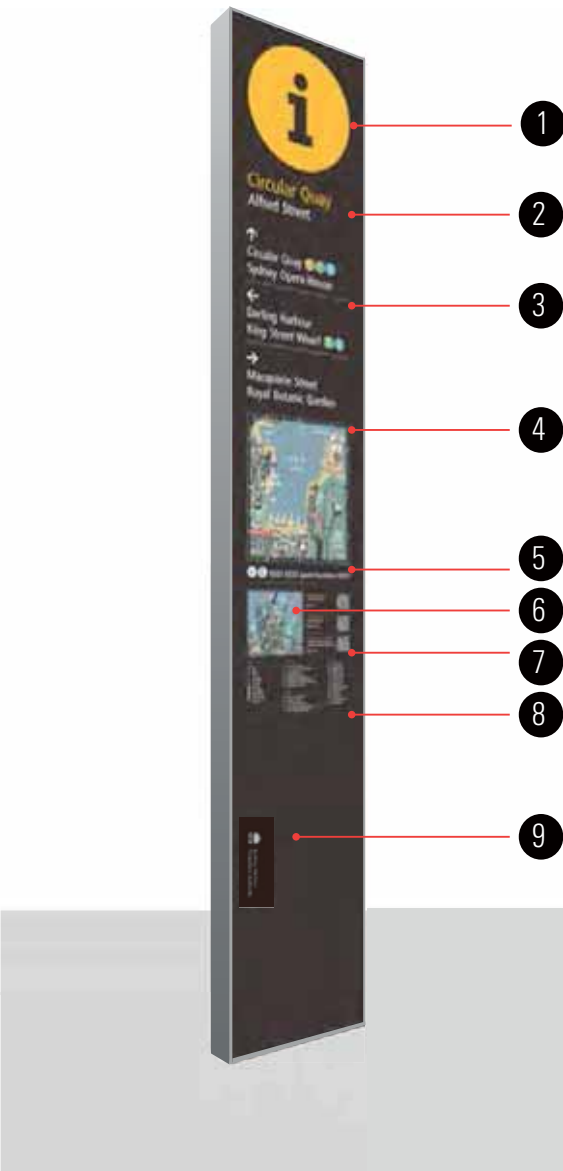

1. Header

Signs are clearly identified by a circle containing the ‘information’ symbol above head height for visibility from a greater distance.

2. Sign Address

The typography, colour coding and naming conventions are consistent with those on the Legible Sydney printed walking maps and other elements of the system.

3. Directional Information

Directions are listed in accordance with the naming convention.

4. Detail Map

The detail map or 5 minute map is used to find a destination. It clearly depicts walking routes, roads, buildings and landmarks.

5. Braille/tactile Contact Detail

Braille/tactile contact number and location reference.

6. Contacts & Digital Media

Information including phone numbers, websites, QR Code and NFC.

7. Overview Map

The overview map or 15 minute map is used to orientate the user and show how close areas are to each other. It provides the information needed to link areas of Sydney and instills the confidence to attempt longer distance walking journeys.

8. Key

Streets and key destinations are listed in alphabetical order and coded with the grid reference on the map.

9. SHFA Logo

The SHFA logo is a constant assurance of the systems Quality, management and ownership.

Note: CoS pylon will be modified to include SHFA logo.

PYLON COMPONENTS 4

Notes
Written dimensions take precedence over scaled dimensions.
Drawings indicate design intent only.
It is the responsibility of the contractor to ensure the structural integrity of all elements.
Contractors shall verify all critical dimensions on site prior to commencement of manufacture.
Verification of field conditions, footings/foundations, engineering, coordination, construction and installation is the responsibility of the contractor.
All fixings to be concealed unless stated otherwise.
Contractor to provide shop drawings of elements to emerystudio for approval prior to manufacture.
Contractor to provide paint samples of all colours to emerystudio for approval prior to manufacture.
Contractor to ensure even illumination at a lux level fit for purpose, prior to installation, where applicable.
All care in preparing sign message layouts and finished artwork for reproduction is taken. However, ultimate responsibility for the accuracy of all sign messages remains with the client.

revisions		
0	00.10.14	issue for comment

ISSUE FOR TENDER

Copyright reproduction of the whole or part of this document constitutes an infringement of copyright.
The information, ideas and concepts contained in this document is confidential. The recipient(s) of this document is prohibited from disclosing such information, ideas and concepts to any person without the prior written consent of emerystudio.

project
Darling Harbour Live Public Realm Signage

drawing title
pylon sign specifications

drawn DS	checked JD
----------	------------

scale AS @ A3


date	job no
07.10.14	LLD2986

drawing no
LLD2986_07

sign type	revision
W1	0

emerystudio Pty Ltd ABN 18 178 511 985
--

PYLON ELEVATIONS 6

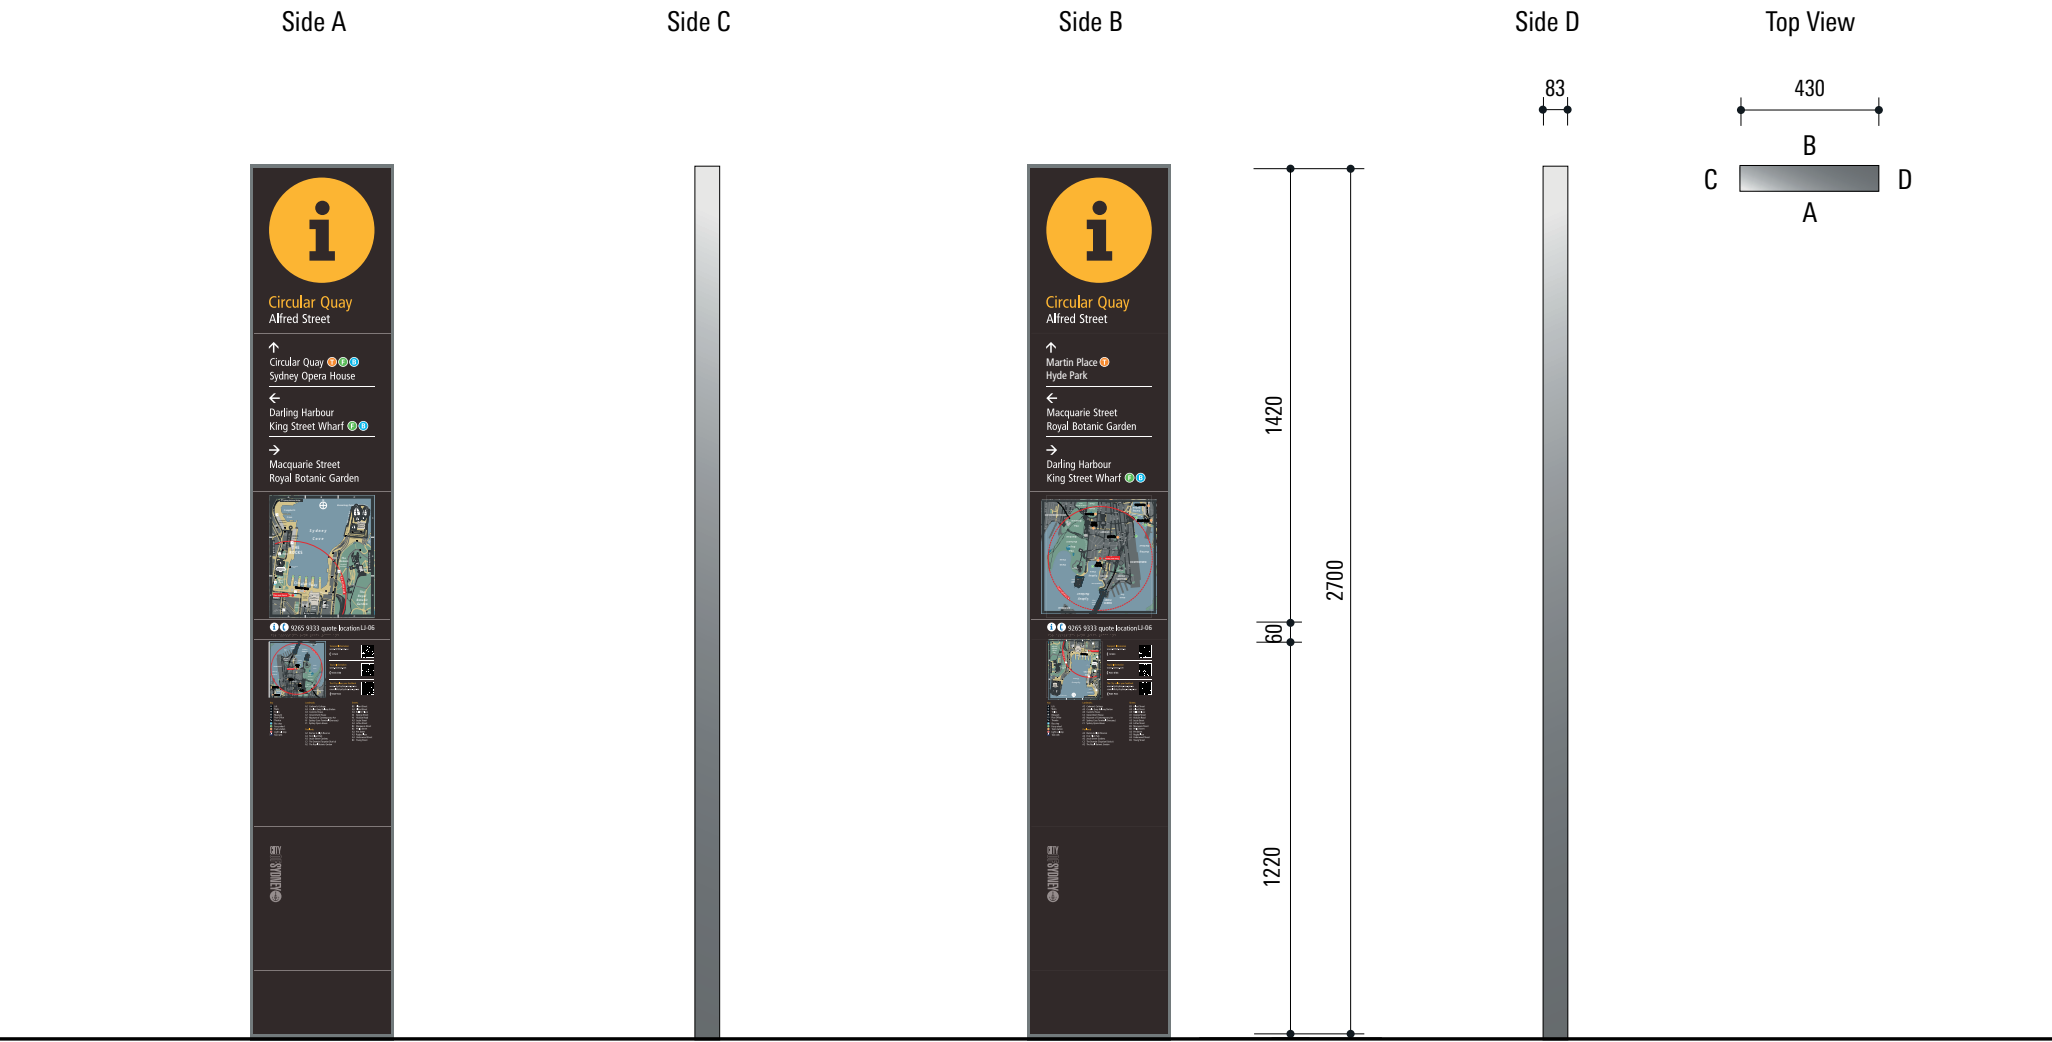

Notes
Written dimensions take precedence over scaled dimensions.
Drawings indicate design intent only.
It is the responsibility of the contractor to ensure the structural integrity of all elements.
Contractors shall verify all critical dimensions on site prior to commencement of manufacture.
Verification of field conditions, footings/foundations, engineering, coordination, construction and installation is the responsibility of the contractor.
All fixings to be concealed unless stated otherwise.
Contractor to provide shop drawings of elements to emerystudio for approval prior to manufacture.
Contractor to provide paint samples of all colours to emerystudio for approval prior to manufacture.
Contractor to ensure even illumination at a lux level fit for purpose, prior to installation, where applicable.
All care in preparing sign message layouts and finished artwork for reproduction is taken. However, ultimate responsibility for the accuracy of all sign messages remains with the client.

revisions		
0	00.10.14	issue for comment

ISSUE FOR TENDER

Copyright reproduction of the whole or part of this document constitutes an infringement of copyright.
The information, ideas and concepts contained in this document is confidential. The recipient(s) of this document is prohibited from disclosing such information, ideas and concepts to any person without the prior written consent of emerystudio.

project
Darling Harbour Live
Public Realm Signage

drawing title
pylon design
specifications

drawn AY	checked JD
----------	------------

scale AS @ A3


date	job no
07.10.14	LLD2986

drawing no
LLD2986_09

sign type	revision
W1	0

emerystudio Pty Ltd ABN 18 178 511 985

FLAG SIGN – PANEL DETAILS FOR SMART POLE BRACKET 25

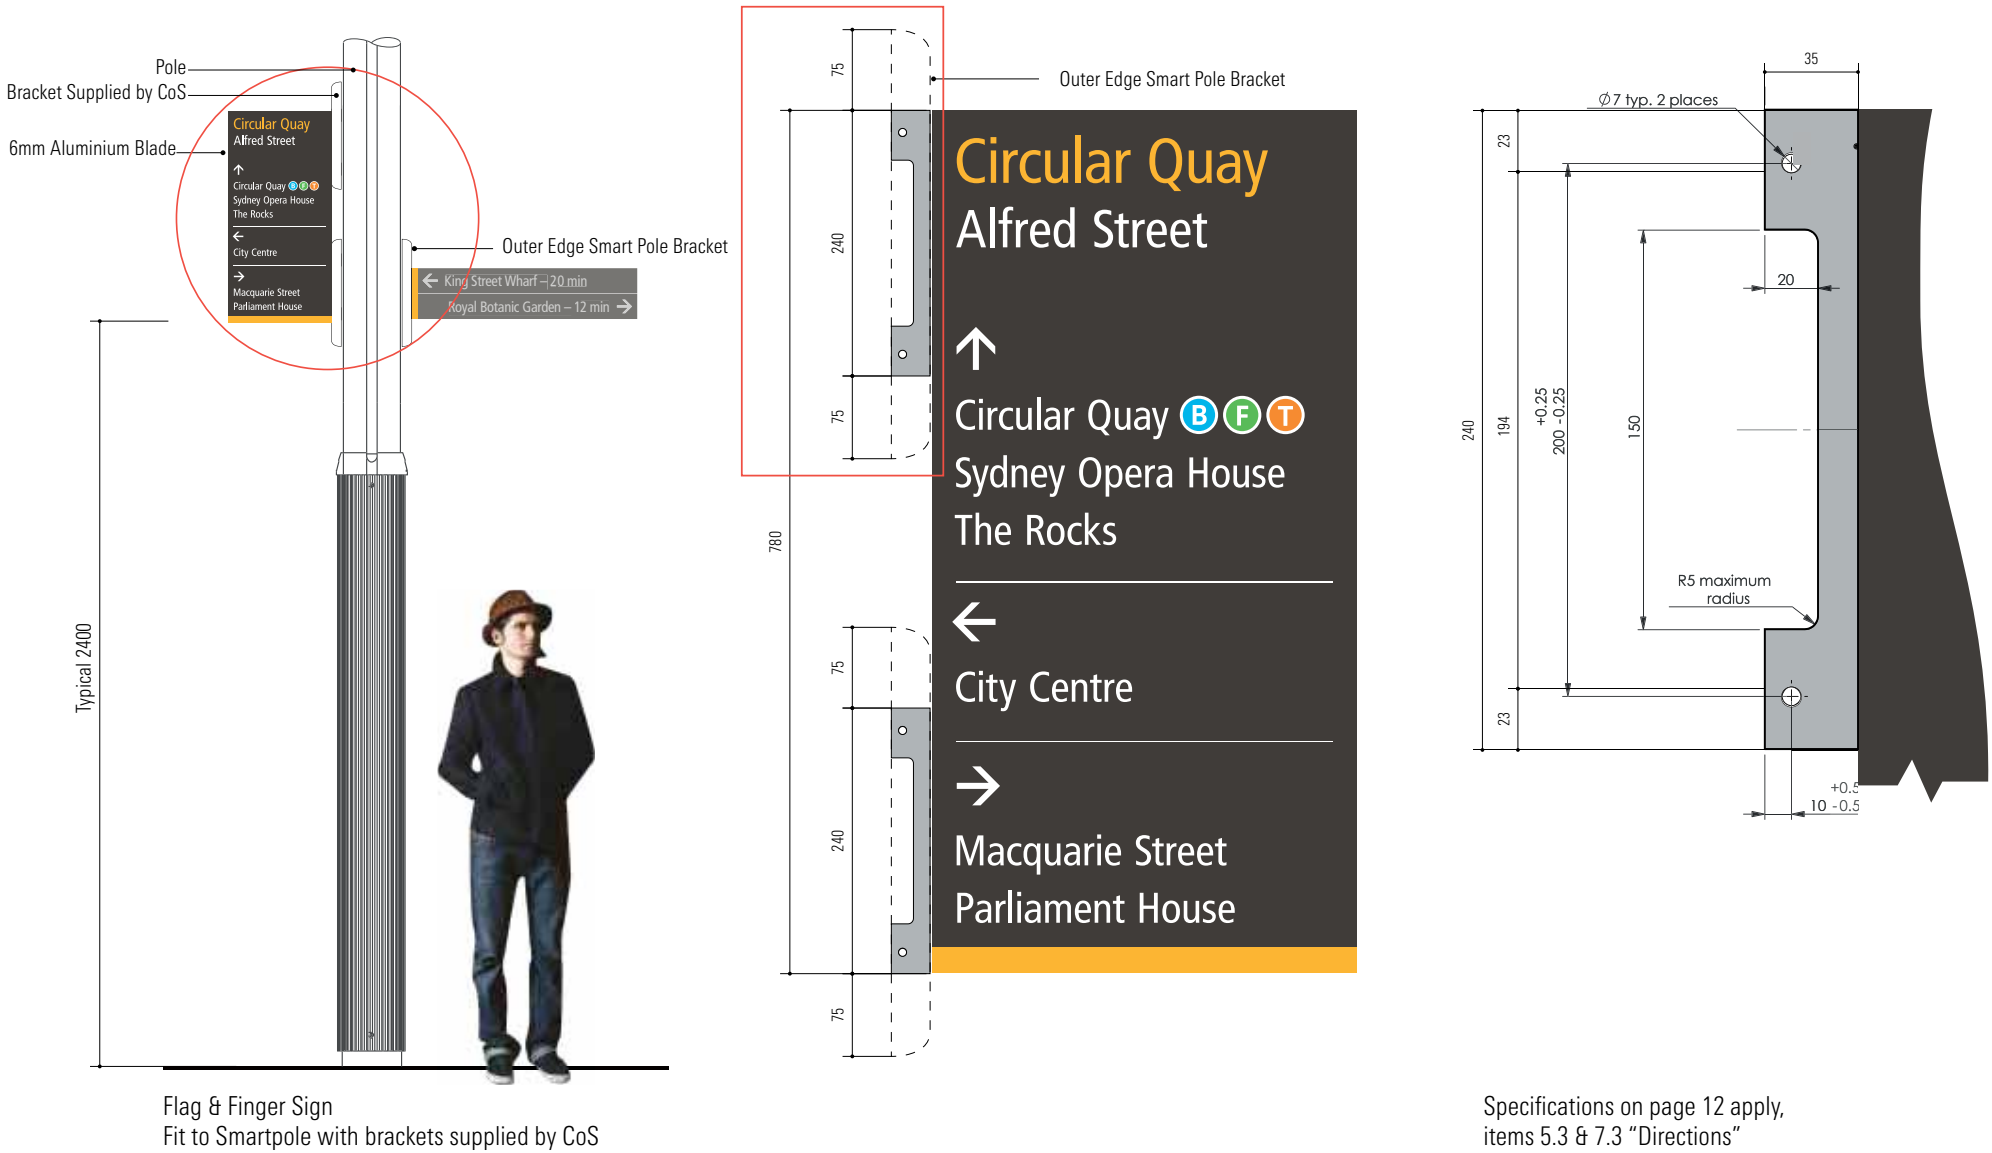

Notes
Written dimensions take precedence over scaled dimensions.
Drawings indicate design intent only.
It is the responsibility of the contractor to ensure the structural integrity of all elements.
Contractors shall verify all critical dimensions on site prior to commencement of manufacture.
Verification of field conditions, footings/foundations, engineering, coordination, construction and installation is the responsibility of the contractor.
All fixings to be concealed unless stated otherwise.
Contractor to provide shop drawings of elements to emerystudio for approval prior to manufacture.
Contractor to provide paint samples of all colours to emerystudio for approval prior to manufacture.
Contractor to ensure even illumination at a lux level fit for purpose, prior to installation, where applicable.
All care in preparing sign message layouts and finished artwork for reproduction is taken. However, ultimate responsibility for the accuracy of all sign messages remains with the client.

revisions		
0	00.10.14	issue for comment

ISSUE FOR TENDER
Copyright reproduction of the whole or part of this document constitutes an infringement of copyright.
The information, ideas and concepts contained in this document is confidential. The recipient(s) of this document is prohibited from disclosing such information, ideas and concepts to any person without the prior written consent of emerystudio.

project
Darling Harbour Live
Public Realm Signage

drawing title
flag sign
specifications

drawn AY checked JD

scale AS @ A3

date 07.10.14 job no LLD2986

drawing no
LLD2986_23

sign type W4 revision 0

emerystudio Pty Ltd ABN 18 178 511 985

FINGER SIGN – PANEL DETAILS FOR SMART POLE BRACKET 26

Notes
Written dimensions take precedence over scaled dimensions.
Drawings indicate design intent only.
It is the responsibility of the contractor to ensure the structural integrity of all elements.
Contractors shall verify all critical dimensions on site prior to commencement of manufacture.
Verification of field conditions, footings/foundations, engineering, coordination, construction and installation is the responsibility of the contractor.
All fixings to be concealed unless stated otherwise.
Contractor to provide shop drawings of elements to emerystudio for approval prior to manufacture.
Contractor to provide paint samples of all colours to emerystudio for approval prior to manufacture.
Contractor to ensure even illumination at a lux level fit for purpose, prior to installation, where applicable.
All care in preparing sign message layouts and finished artwork for reproduction is taken. However, ultimate responsibility for the accuracy of all sign messages remains with the client.

revisions		
0	00.10.14	issue for comment

ISSUE FOR TENDER
Copyright reproduction of the whole or part of this document constitutes an infringement of copyright.
The information, ideas and concepts contained in this document is confidential. The recipient(s) of this document is prohibited from disclosing such information, ideas and concepts to any person without the prior written consent of emerystudio.

project
Darling Harbour Live
Public Realm Signage

drawing title
finger sign
specifications

drawn AY	checked JD
----------	------------




scale AS @ A3

date	job no
07.10.14	LLD2986

drawing no
LLD2986_24

sign type	revision
W5	0

emerystudio Pty Ltd ABN 18 178 511 985

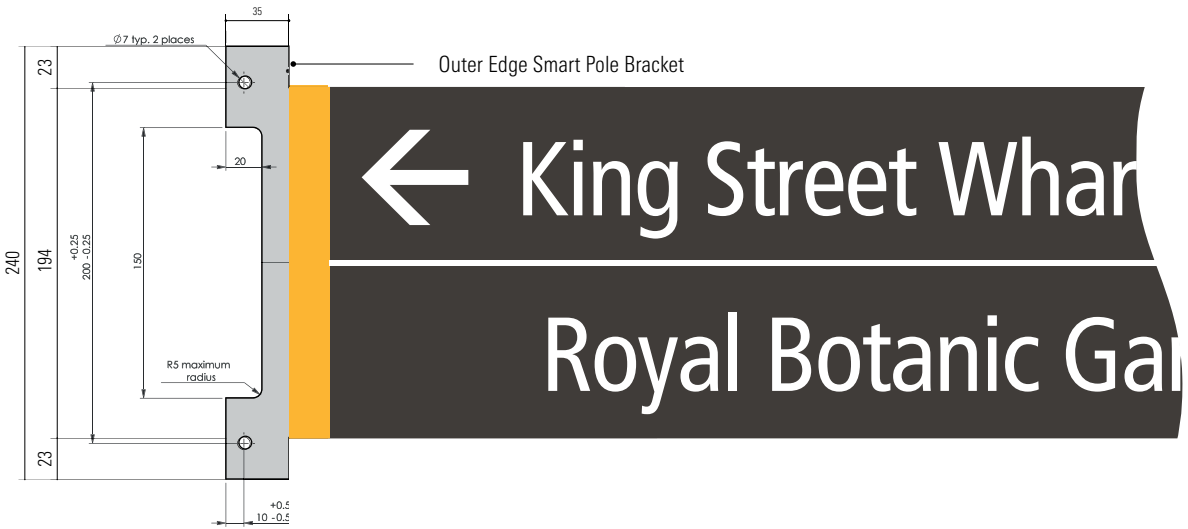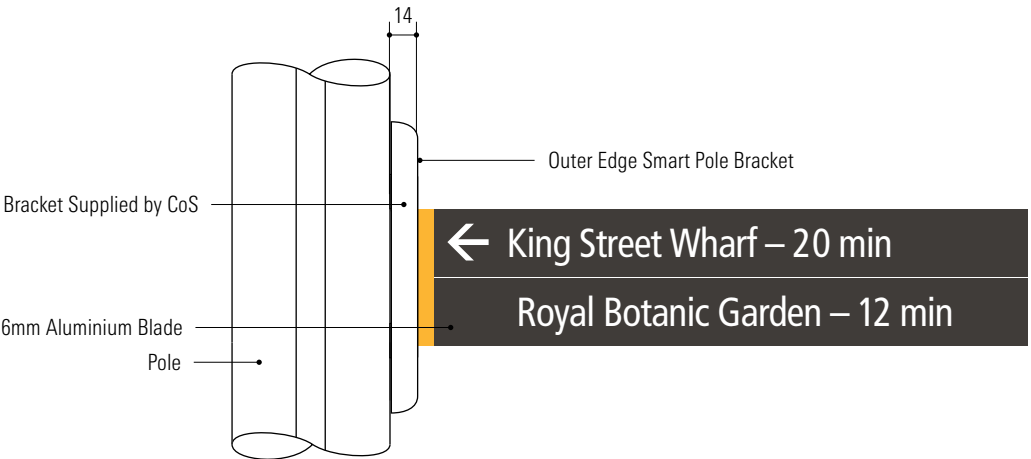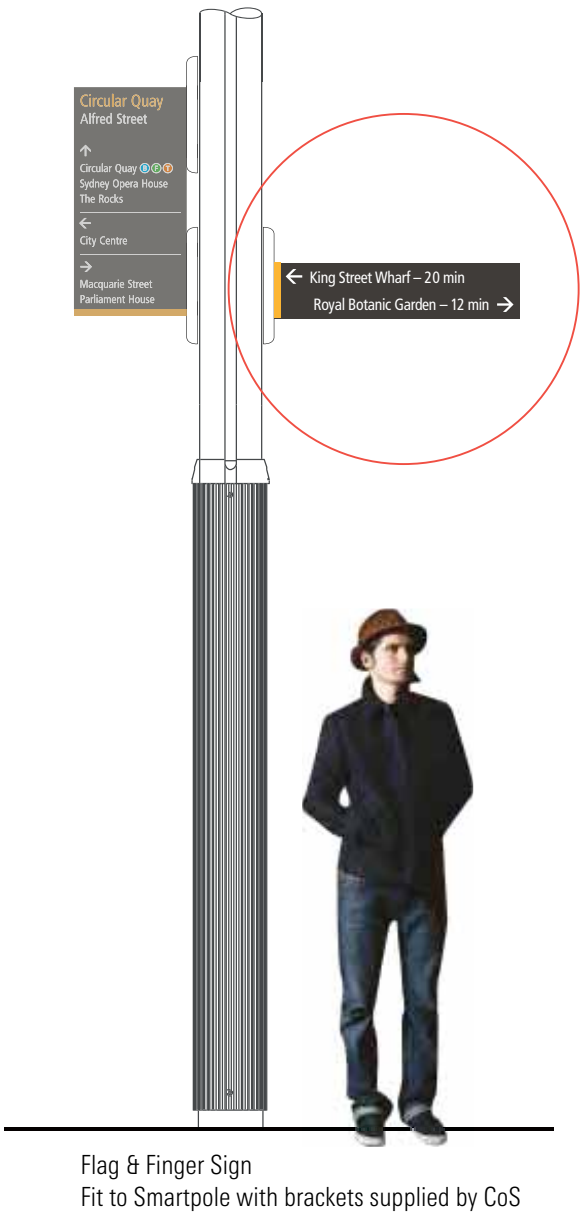

Specifications on page 12 apply,
items 5.3 & 7.3 "Directions"

MAP – WALL MOUNTED 23



Notes
Written dimensions take precedence over scaled dimensions.
Drawings indicate design intent only.
It is the responsibility of the contractor to ensure the structural integrity of all elements.
Contractors shall verify all critical dimensions on site prior to commencement of manufacture.
Verification of field conditions, footings/foundations, engineering, coordination, construction and installation is the responsibility of the contractor.
All fixings to be concealed unless stated otherwise.
Contractor to provide shop drawings of elements to emerystudio for approval prior to manufacture.
Contractor to provide paint samples of all colours to emerystudio for approval prior to manufacture.
Contractor to ensure even illumination at a lux level fit for purpose, prior to installation, where applicable.
All care in preparing sign message layouts and finished artwork for reproduction is taken. However, ultimate responsibility for the accuracy of all sign messages remains with the client.

revisions		
0	00.10.14	issue for comment

ISSUE FOR TENDER

Copyright reproduction of the whole or part of this document constitutes an infringement of copyright.
The information, ideas and concepts contained in this document is confidential. The recipient(s) of this document is prohibited from disclosing such information, ideas and concepts to any person without the prior written consent of emerystudio.

project
Darling Harbour Live
Public Realm Signage

drawing title
map – freestanding
specifications

drawn DS	checked JD
----------	------------

scale AS @ A3

date	job no
07.10.14	LLD2986


drawing no
LLD2986_30

sign type	revision
W7.2	0

emerystudio Pty Ltd ABN 18 178 511 985

2100


980

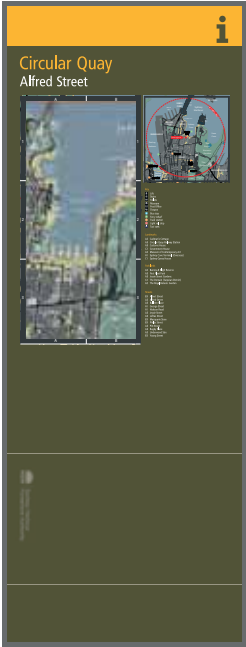

scale 1:25

W16 Freestanding ID Sign Elevations

Note: Height dimensions changed to be consistent with height of previously designed pylons

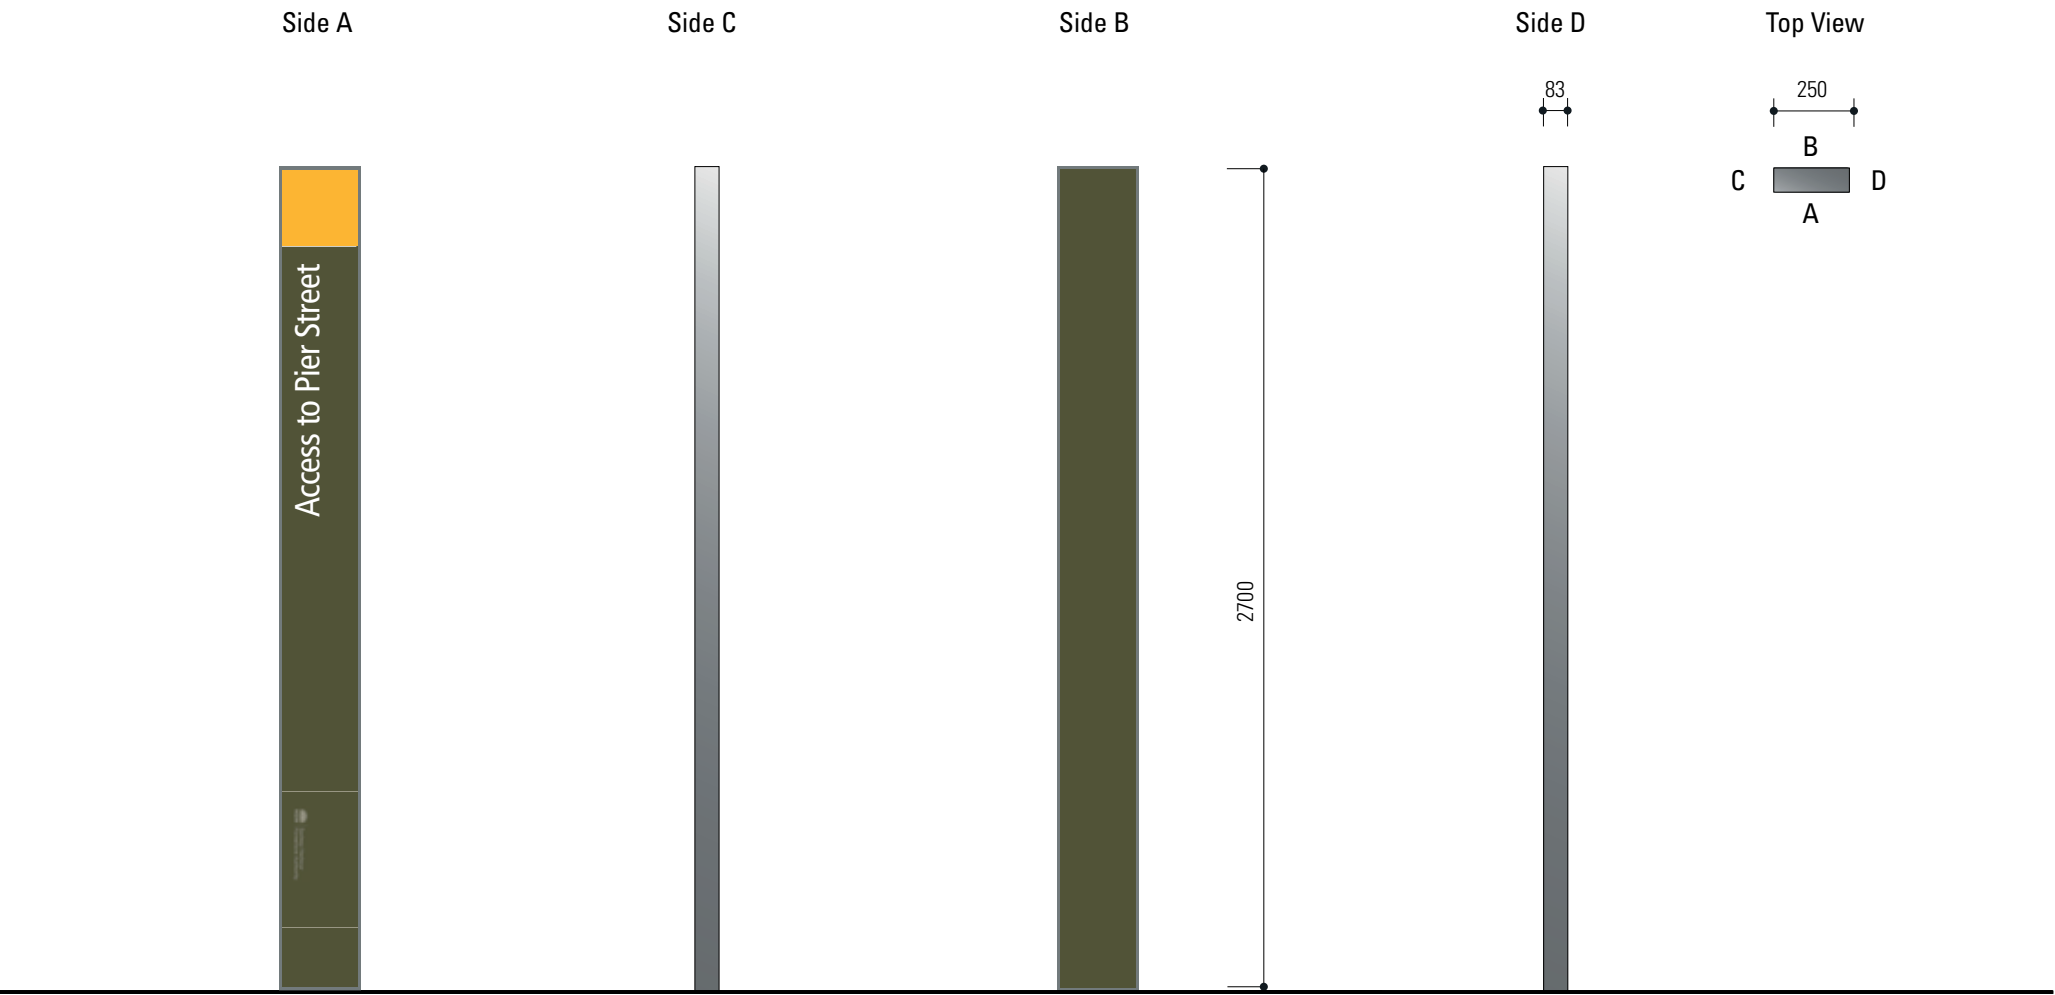

scale 1:25

Notes
Written dimensions take precedence over scaled dimensions.
Drawings indicate design intent only.
It is the responsibility of the contractor to ensure the structural integrity of all elements.
Contractors shall verify all critical dimensions on site prior to commencement of manufacture.
Verification of field conditions, footings/foundations, engineering, coordination, construction and installation is the responsibility of the contractor.
All fixings to be concealed unless stated otherwise.
Contractor to provide shop drawings of elements to emerystudio for approval prior to manufacture.
Contractor to provide paint samples of all colours to emerystudio for approval prior to manufacture.
Contractor to ensure even illumination at a lux level fit for purpose, prior to installation, where applicable.
All care in preparing sign message layouts and finished artwork for reproduction is taken. However, ultimate responsibility for the accuracy of all sign messages remains with the client.

revisions		
0	00.10.14	issue for comment

ISSUE FOR DESIGN DEVELOPMENT

Copyright reproduction of the whole or part of this document constitutes an infringement of copyright.
The information, ideas and concepts contained in this document is confidential. The recipient(s) of this document is prohibited from disclosing such information, ideas and concepts to any person without the prior written consent of emerystudio.

project


Darling Harbour Live
Public Realm Signage

drawing title


freestanding sign
specifications

drawn DS	checked JD
scale AS @ A3	
date	job no
07.10.14	LLD2986
drawing no	
LLD2986_41	
sign type	revision
W16	0
emerystudio Pty Ltd ABN 18 178 511 985	

W17 Wall Mounted ID Sign Elevations

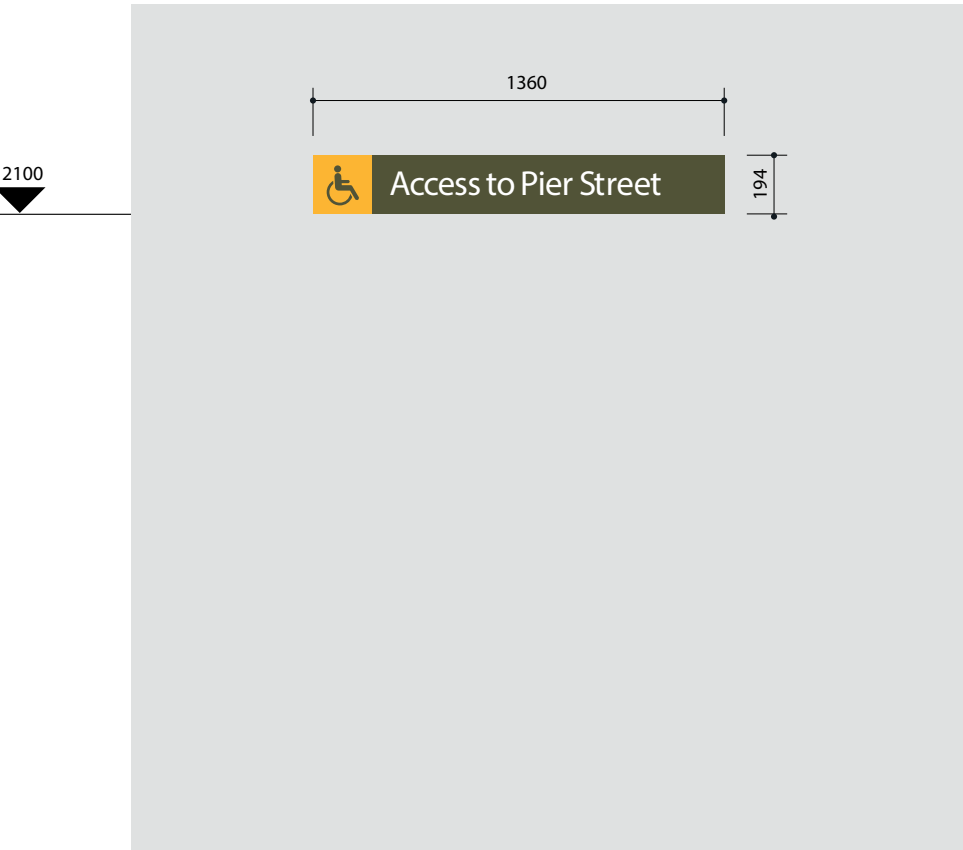

scale 1:25

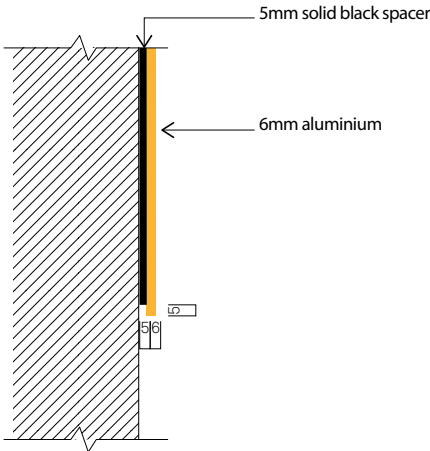

Fixing Method

1 x “Signlink” proprietary product Split Batten
(or similar approved) total 5mm thick.

Mechanical fixing, appropriate double sided tape.



scale 1:10

Notes
Written dimensions take precedence over scaled dimensions.
Drawings indicate design intent only.
It is the responsibility of the contractor to ensure the structural integrity of all elements.
Contractors shall verify all critical dimensions on site prior to commencement of manufacture.
Verification of field conditions, footings/foundations, engineering, coordination, construction and installation is the responsibility of the contractor.
All fixings to be concealed unless stated otherwise.
Contractor to provide shop drawings of elements to emerystudio for approval prior to manufacture.
Contractor to provide paint samples of all colours to emerystudio for approval prior to manufacture.
Contractor to ensure even illumination at a lux level fit for purpose, prior to installation, where applicable.
All care in preparing sign message layouts and finished artwork for reproduction is taken. However, ultimate responsibility for the accuracy of all sign messages remains with the client.

revisions		
0	00.10.14	issue for comment

ISSUE FOR TENDER



Copyright reproduction of the whole or part of this document constitutes an infringement of copyright.
The information, ideas and concepts contained in this document is confidential. The recipient(s) of this document is prohibited from disclosing such information, ideas and concepts to any person without the prior written consent of emerystudio.

project
Darling Harbour Live
Public Realm Signage

drawing title
wall mounted id signs
specifications

drawn DS	checked JD
scale AS @ A3	
date	job no
07.10.14	LLD2986
drawing no	
LLD2986_50	
sign type	revision
W17	0
emerystudio Pty Ltd ABN 18 178 511 985	

W18 Statutory Projecting Sign Elevations

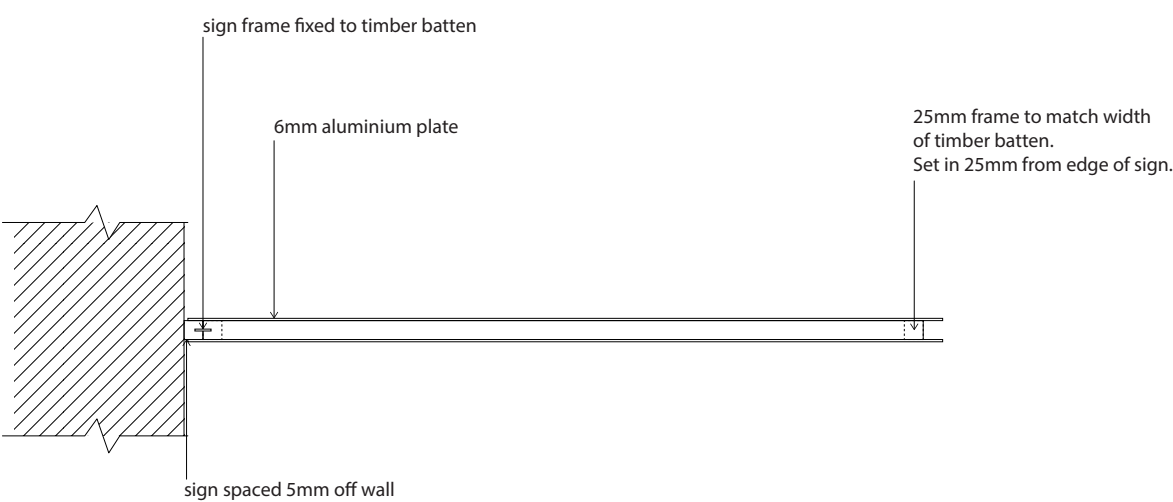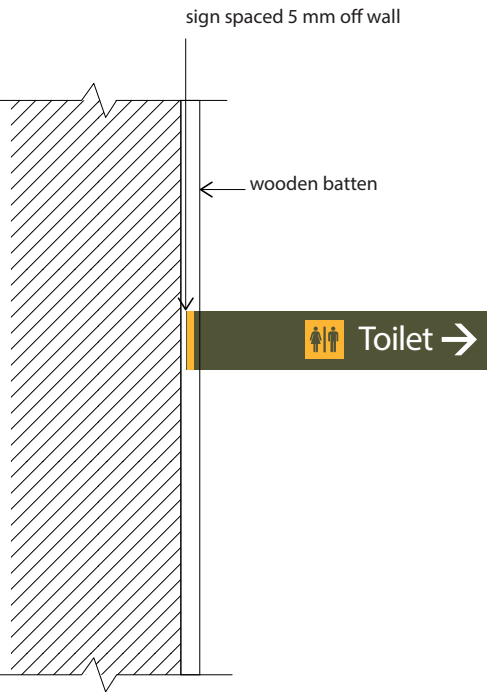

emerstudio

80 Market Street
Southbank Victoria
Australia 3006
Telephone 613 9699 3822
Facsimile 613 9690 7371

emerstudio.com

Notes
Written dimensions take precedence over scaled dimensions.
Drawings indicate design intent only.
It is the responsibility of the contractor to ensure the structural integrity of all elements.
Contractors shall verify all critical dimensions on site prior to commencement of manufacture.
Verification of field conditions, footings/foundations, engineering, coordination, construction and installation is the responsibility of the contractor.
All fixings to be concealed unless stated otherwise.
Contractor to provide shop drawings of elements to emerstudio for approval prior to manufacture.
Contractor to provide paint samples of all colours to emerstudio for approval prior to manufacture.
Contractor to ensure even illumination at a lux level fit for purpose, prior to installation, where applicable.
All care in preparing sign message layouts and finished artwork for reproduction is taken. However, ultimate responsibility for the accuracy of all sign messages remains with the client.

revisions		
0	00.10.14	issue for comment

ISSUE FOR TENDER

Copyright reproduction of the whole or part of this document constitutes an infringement of copyright.
The information, ideas and concepts contained in this document is confidential. The recipient(s) of this document is prohibited from disclosing such information, ideas and concepts to any person without the prior written consent of emerstudio.

project
Darling Harbour Live
Public Realm Signage

drawing title
projecting sign
specifications

drawn DS **checked JD**


scale AS @ A3

date **job no**
07.10.14 LLD2986


drawing no
LLD2986_52

sign type **revision**
W18 0


emerstudio Pty Ltd ABN 18 178 511 985

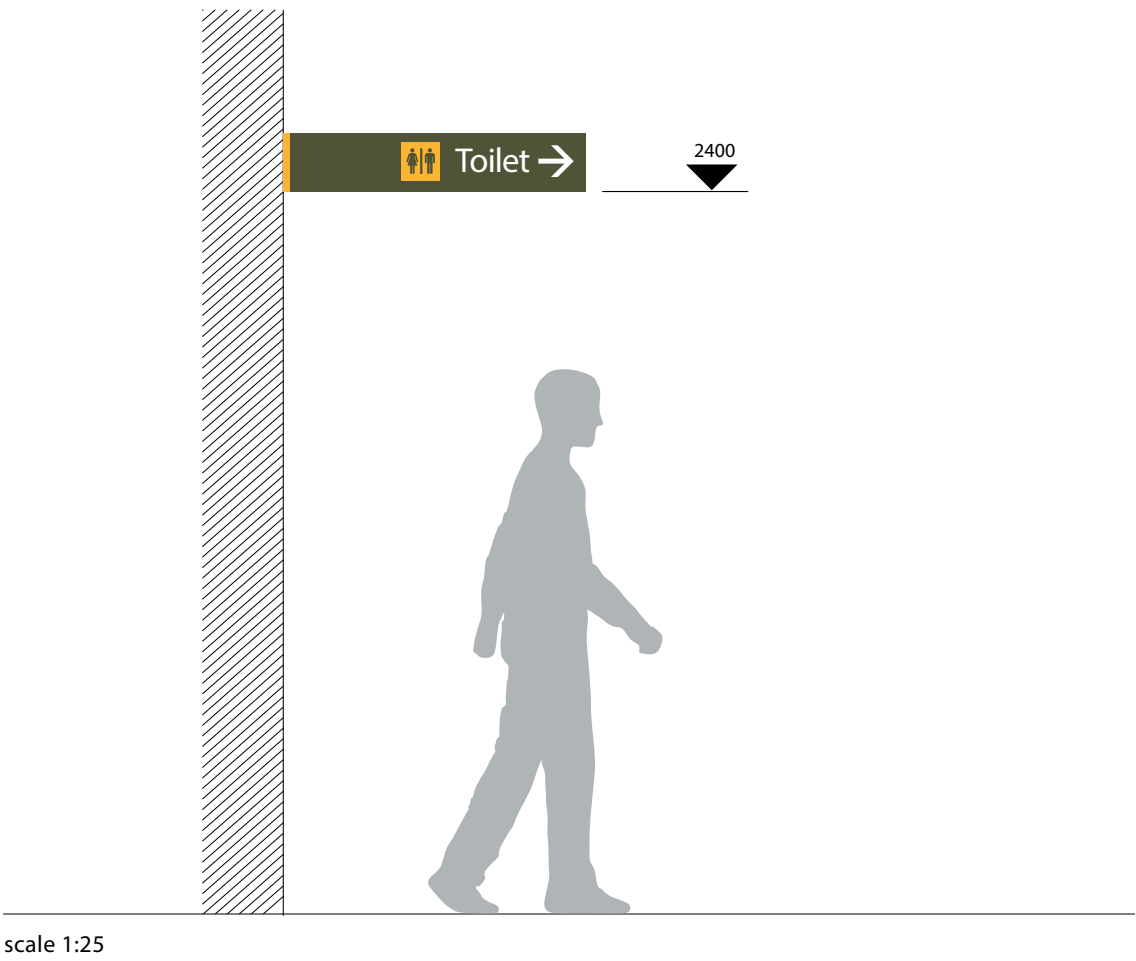

scale 1:25

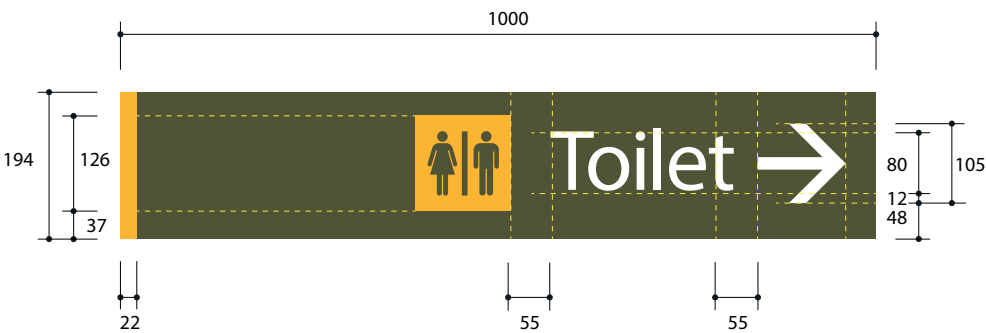

Side A

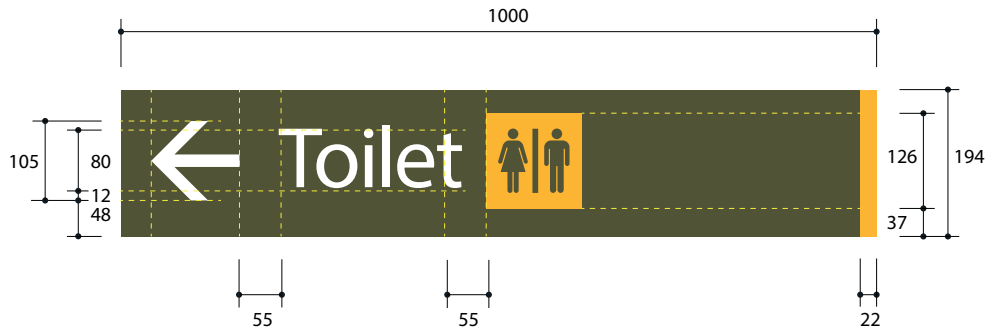


Side B

scale 1:10

W19 Statutory Wall Mounted ID Sign Elevations



scale 1:25

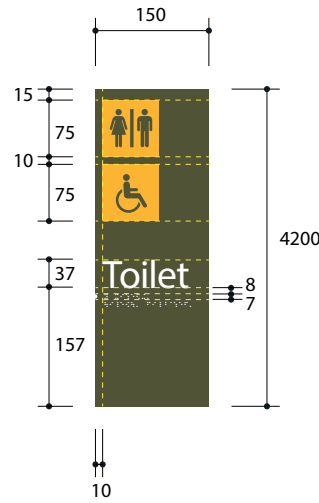

scale 1:10



Notes
Written dimensions take precedence over scaled dimensions.
Drawings indicate design intent only.
It is the responsibility of the contractor to ensure the structural integrity of all elements.
Contractors shall verify all critical dimensions on site prior to commencement of manufacture.
Verification of field conditions, footings/foundations, engineering, coordination, construction and installation is the responsibility of the contractor.
All fixings to be concealed unless stated otherwise.
Contractor to provide shop drawings of elements to emerystudio for approval prior to manufacture.
Contractor to provide paint samples of all colours to emerystudio for approval prior to manufacture.
Contractor to ensure even illumination at a lux level fit for purpose, prior to installation, where applicable.
All care in preparing sign message layouts and finished artwork for reproduction is taken. However, ultimate responsibility for the accuracy of all sign messages remains with the client.

revisions		
0	00.10.14	issue for comment

ISSUE FOR TENDER
Copyright reproduction of the whole or part of this document constitutes an infringement of copyright.
The information, ideas and concepts contained in this document is confidential. The recipient(s) of this document is prohibited from disclosing such information, ideas and concepts to any person without the prior written consent of emerystudio.

project
Darling Harbour Live
Public Realm Signage

drawing title
wall mounted id sign
specifications

drawn DS	checked JD
----------	------------

scale AS @ A3

date	job no
07.10.14	LLD2986

drawing no
LLD2986_53

sign type	revision
W19	0

emerystudio Pty Ltd ABN 18 178 511 985