

**Notes**  
 Written dimensions take precedence over scaled dimensions.  
 Drawings indicate design intent only.  
 It is the responsibility of the contractor to ensure the structural integrity of all elements.  
 Contractors shall verify all critical dimensions on site prior to commencement of manufacture.  
 Verification of field conditions, footings/foundations, engineering, coordination, construction and installation is the responsibility of the contractor.  
 All fixings to be concealed unless stated otherwise.  
 Contractor to provide shop drawings of elements to emerystudio for approval prior to manufacture.  
 Contractor to provide paint samples of all colours to emerystudio for approval prior to manufacture.  
 Contractor to ensure even illumination at a lux level fit for purpose, prior to installation, where applicable.  
 All care in preparing sign message layouts and finished artwork for reproduction is taken. However, ultimate responsibility for the accuracy of all sign messages remains with the client.

revisions

A 22.10.14

ISSUE FOR TENDER

Copyright reproduction of the whole or part of this document constitutes an infringement of copyright.  
 The information, ideas and concepts contained in this document is confidential. The recipient(s) of this document is prohibited from disclosing such information, ideas and concepts to any person without the prior written consent of emerystudio.

project

Darling Harbour Live

drawing title

Signage Location\_Vehicular

drawn AY

checked JD

scale AS @ A3

date  
 22.10.14

job no  
 LLD2986

drawing no

LLD2986\_62

sign type

revision

-

A

# W10 Taxi Pylon Components Cos Guidelines

emerstudio

80 Market Street  
Southbank Victoria  
Australia 3006  
Telephone 613 9699 3822  
Facsimile 613 9690 7371

emerstudio.com



- Taxi Symbol  
Illuminated at night
- Location
- "Secure Rank" Information
- "Surveillance" Information
- Estimated Fee Table & Map
- Nearby Secure Rank Map & Fare Calculation
- Taxi, Transport & Customer Feedback Information & QR Codes
- City of Sydney Logo

Side A

Side B

I	Issued for Construction	20.12.2013
H	Issued for Construction	11.12.2013
G	Issued for Approval	28.11.2013
F	Issued for Approval	25.11.2013
E	Issued for Approval	20.11.2013
D	Issued for Approval	19.11.2013
C	Issued for Approval	15.11.2013
B	Issued for Approval	04.11.2013
A	Issued for Approval	12.09.2013
Drawn: EF		Checked: HG
		Sheet 1 of 1
		Date: 11.12.2013
Client: City of Sydney		A3 Do not scale Dimensions in mm
Project: Taxi Rank Sign – Design Manual		
Job No. S3140	Dwg. 3	Issue 1
		Scale NTS/AS SHOWN

**NOTE**  
These are intent drawings only

- Do not scale this drawing.
- Do not trace and do not scan.
- Structural design and certification by contractor/engineer.
- No electronic artwork supplied unless otherwise specified.
- Application of graphics to sign is subject to client approval.
- Manufacture subject to approved contractors shop drawing.
- Dimensions to be verified onsite by contractor.
- All fixings to be non-corrosive.
- All workmanship and materials to be strictly in accordance with current and relevant S.A.A. codes and Local Government requirements.

© 2013 Minalte Tattersfield  
No part of this work may be reproduced or altered by any process, or any other exclusive right exercised, without the permission of Minalte Tattersfield Design Pty Ltd.  
30/47 Neridah Street, Chatswood, 2067.

**Minalte Tattersfield**  
Sydney | London | Paris | Milan | Moscow | Brussels

**Notes**  
Written dimensions take precedence over scaled dimensions.  
Drawings indicate design intent only.  
It is the responsibility of the contractor to ensure the structural integrity of all elements.  
Contractors shall verify all critical dimensions on site prior to commencement of manufacture.  
Verification of field conditions, footings/foundations, engineering, coordination, construction and installation is the responsibility of the contractor.  
All fixings to be concealed unless stated otherwise.  
Contractor to provide shop drawings of elements to emerstudio for approval prior to manufacture.  
Contractor to provide paint samples of all colours to emerstudio for approval prior to manufacture.  
Contractor to ensure even illumination at a lux level fit for purpose, prior to installation, where applicable.  
All care in preparing sign message layouts and finished artwork for reproduction is taken. However, ultimate responsibility for the accuracy of all sign messages remains with the client.

revisions  
0 00.10.14 issue for comment

## ISSUE FOR DESIGN DEVELOPMENT

Copyright reproduction of the whole or part of this document constitutes an infringement of copyright.  
The information, ideas and concepts contained in this document is confidential. The recipient(s) of this document is prohibited from disclosing such information, ideas and concepts to any person without the prior written consent of emerstudio.

project  
Darling Harbour Live  
Public Realm Signage

drawing title  
taxi pylon  
specifications

drawn AY checked JD

scale AS @ A3

date 07.10.14 job no LLD2986

drawing no  
LLD2986\_64

sign type revision

w10 0

emerstudio Pty Ltd ABN 18 178 511 985

# W10 Taxi Pylon Graphics Cos Guidelines

emerstudio

80 Market Street  
Southbank Victoria  
Australia 3006  
Telephone 613 9699 3822  
Facsimile 613 9690 7371

emerstudio.com

**Notes**

Written dimensions take precedence over scaled dimensions.  
Drawings indicate design intent only.  
It is the responsibility of the contractor to ensure the structural integrity of all elements.  
Contractors shall verify all critical dimensions on site prior to commencement of manufacture.  
Verification of field conditions, footings/foundations, engineering, coordination, construction and installation is the responsibility of the contractor.  
All fixings to be concealed unless stated otherwise.  
Contractor to provide shop drawings of elements to emerstudio for approval prior to manufacture.  
Contractor to provide paint samples of all colours to emerstudio for approval prior to manufacture.  
Contractor to ensure even illumination at a lux level fit for purpose, prior to installation, where applicable.  
All care in preparing sign message layouts and finished artwork for reproduction is taken. However, ultimate responsibility for the accuracy of all sign messages remains with the client.

**revisions**

0 00.10.14 issue for comment

**ISSUE FOR TENDER**

Copyright reproduction of the whole or part of this document constitutes an infringement of copyright.  
The information, ideas and concepts contained in this document is confidential. The recipient(s) of this document is prohibited from disclosing such information, ideas and concepts to any person without the prior written consent of emerstudio.

**project**

Darling Harbour Live  
Public Realm Signage

**drawing title**

taxi pylon  
specifications

**drawn AY**

checked JD

**scale AS @ A3**

**date**

**job no**

07.10.14

LLD2986

**drawing no**

LLD2986\_74


**sign type**

**revision**

w10

0

emerstudio Pty Ltd ABN 18 178 511 985

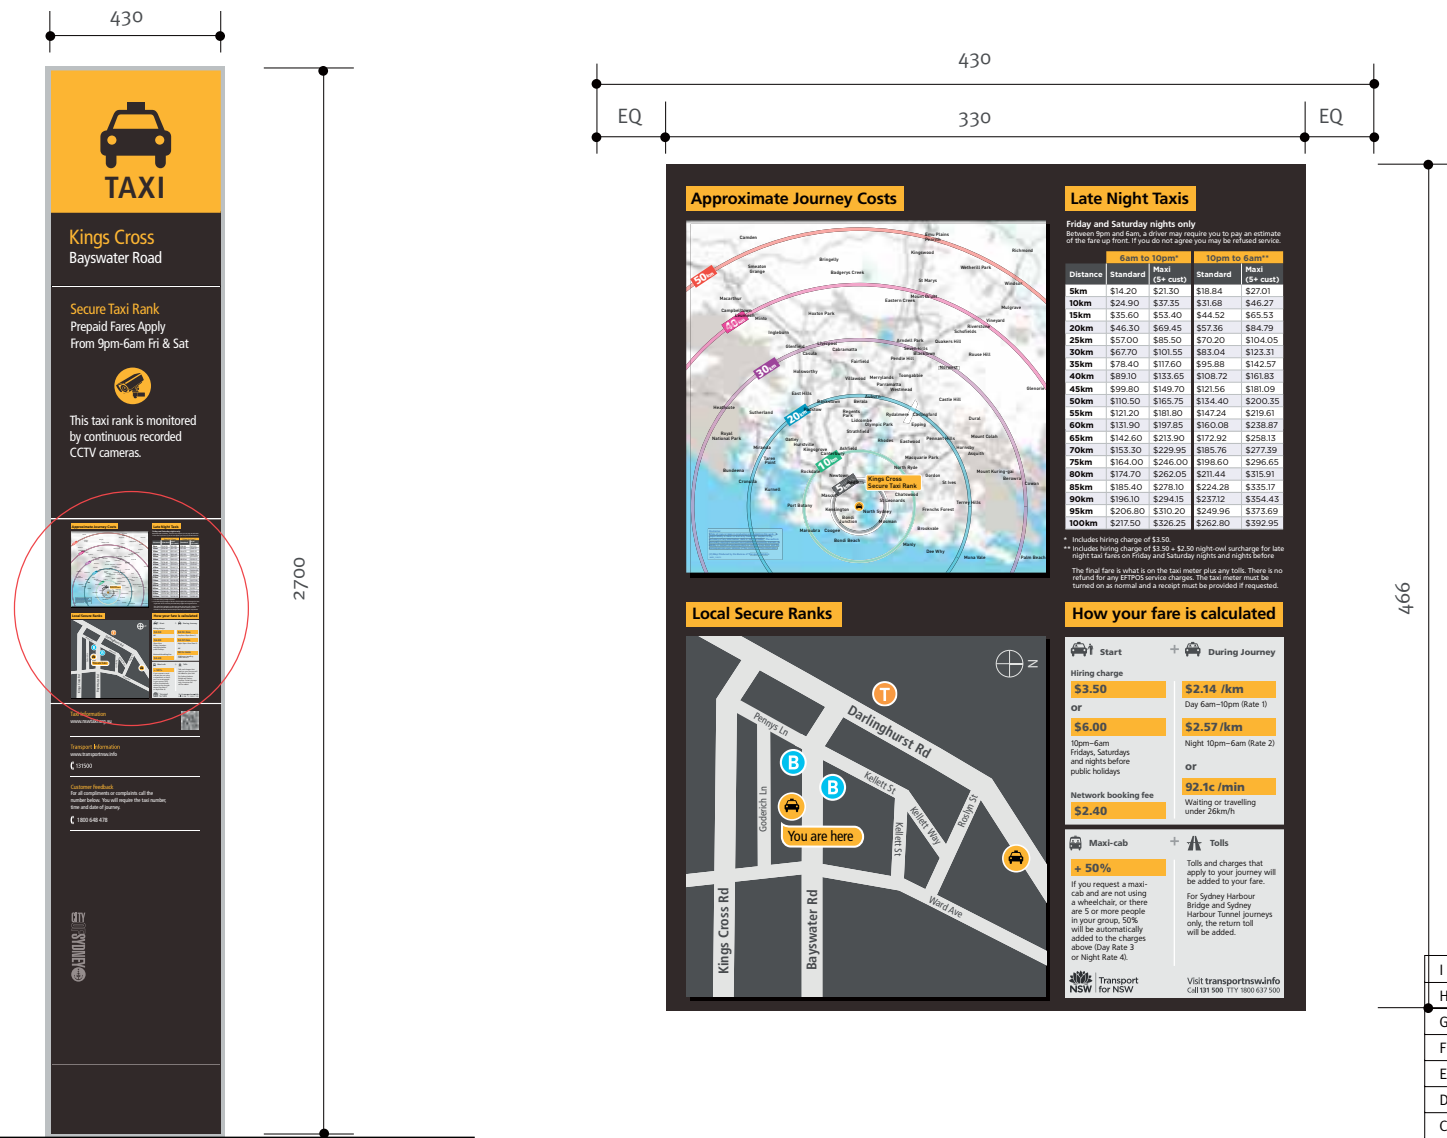

I	Issued for Construction	20.12.2013
H	Issued for Construction	11.12.2013
G	Issued for Approval	28.11.2013
F	Issued for Approval	25.11.2013
E	Issued for Approval	20.11.2013
D	Issued for Approval	19.11.2013
C	Issued for Approval	15.11.2013
B	Issued for Approval	04.11.2013
A	Issued for Approval	12.09.2013
Drawn: EF		Checked: HG
		Sheet 1 of 1
		Date: 20.11.2013
Client: City of Sydney		A3 Do not scale Dimensions in mm
Project: Taxi Rank Sign – Design Manual		
Job No. S3140	Dwg. 13	Issue 1


- NOTE**  
These are intent drawings only
- Do not scale this drawing. Do not trace and do not scan.
  - Structural design and certification by contractor/engineer.
  - No electronic artwork supplied unless otherwise specified.
  - Application of graphics to sign is subject to client approval.
  - Manufacture subject to approved contractors shop drawing.
  - Dimensions to be verified onsite by contractor.
  - All fixings to be non-corrosive.
  - All workmanship and materials to be strictly in accordance with current and relevant S.A.A. codes and Local Government requirements.

© 2013 Minale Tattersfield  
No part of this work may be reproduced or altered by any process, or any other exclusive right exercised, without the permission of Minale Tattersfield Design Pty Ltd.  
30/47 Neridah Street, Chatswood, 2067.

**Minale Tattersfield**  
Sydney | London | Paris | Milan | Moscow | Brussels

# W11/W11.1 Finger Signs


Note: Taxi sign text weight has been changed from 67 Condensed to 57 Condensed to be consistent with CoS guidelines

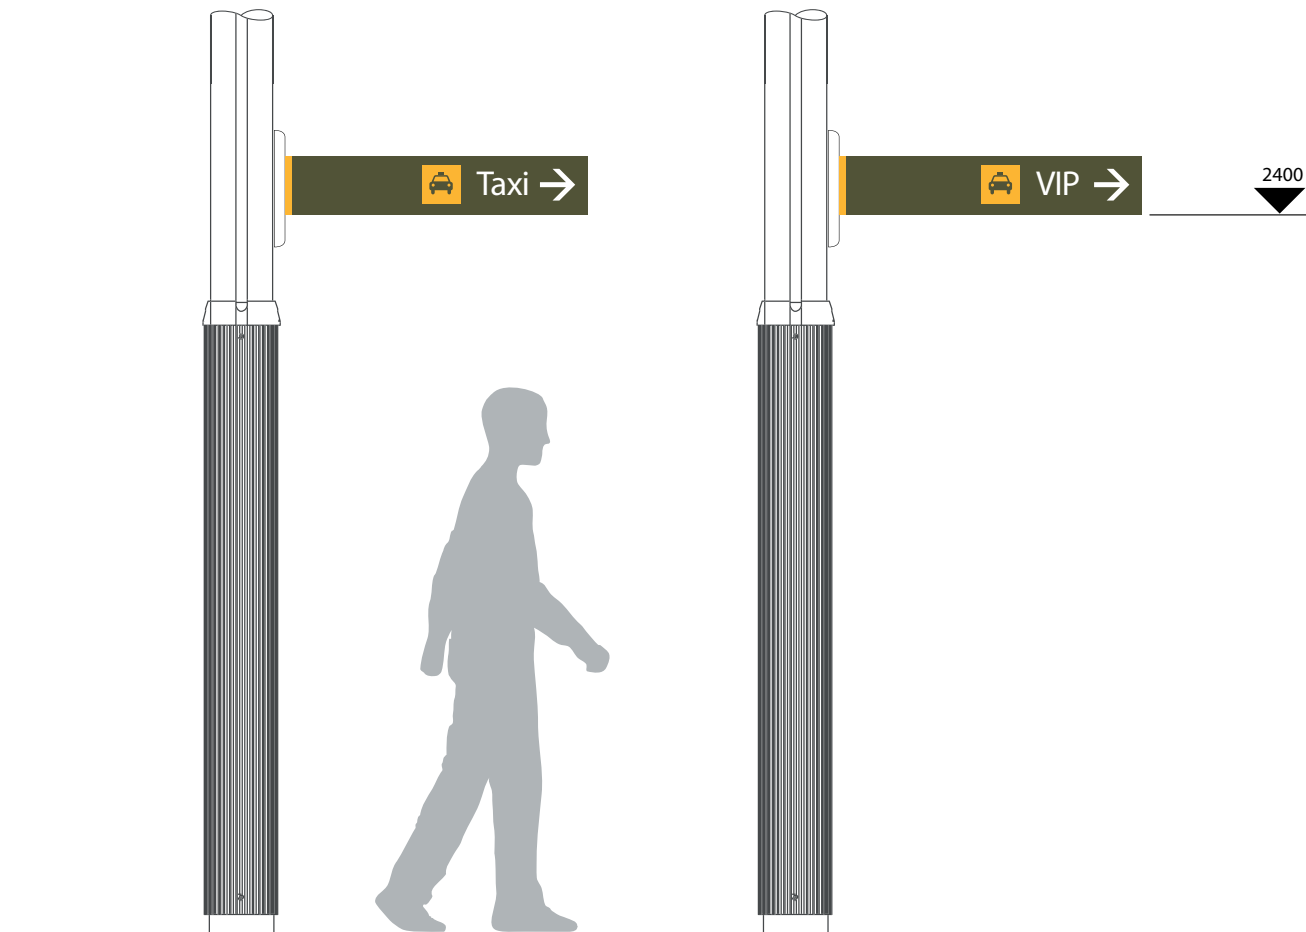


W11

scale 1:25

W11.1

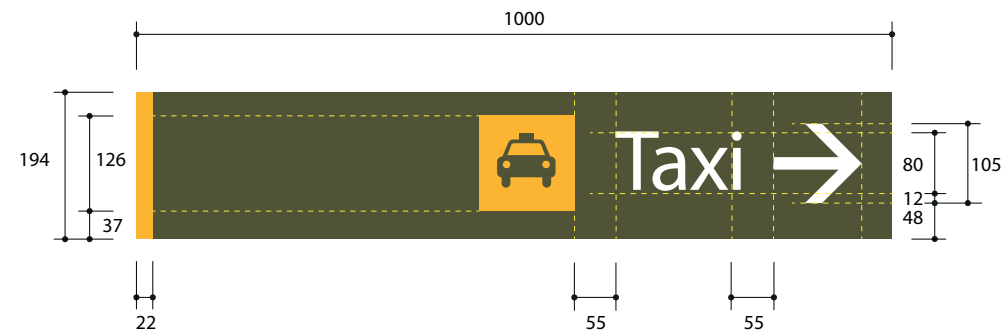

Side A

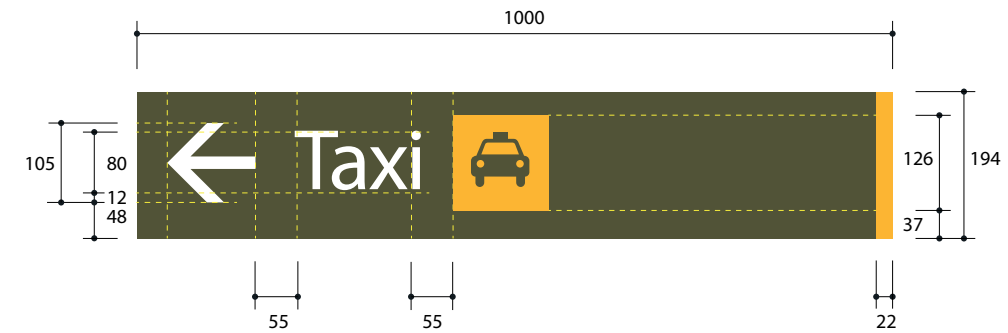

Side B

scale 1:10

emerstudio

80 Market Street  
Southbank Victoria  
Australia 3006  
Telephone 613 9699 3822  
Facsimile 613 9690 7371

emerstudio.com

**Notes**

Written dimensions take precedence over scaled dimensions.  
Drawings indicate design intent only.  
It is the responsibility of the contractor to ensure the structural integrity of all elements.  
Contractors shall verify all critical dimensions on site prior to commencement of manufacture.  
Verification of field conditions, footings/foundations, engineering, coordination, construction and installation is the responsibility of the contractor.  
All fixings to be concealed unless stated otherwise.  
Contractor to provide shop drawings of elements to emerstudio for approval prior to manufacture.  
Contractor to provide paint samples of all colours to emerstudio for approval prior to manufacture.  
Contractor to ensure even illumination at a lux level fit for purpose, prior to installation, where applicable.  
All care in preparing sign message layouts and finished artwork for reproduction is taken. However, ultimate responsibility for the accuracy of all sign messages remains with the client.

**revisions**

0 00.10.14 issue for comment

**ISSUE FOR TENDER**

Copyright reproduction of the whole or part of this document constitutes an infringement of copyright.  
The information, ideas and concepts contained in this document is confidential. The recipient(s) of this document is prohibited from disclosing such information, ideas and concepts to any person without the prior written consent of emerstudio.

**project**

Darling Harbour Live  
Public Realm Signage

**drawing title**

Finger sign design

**drawn DS**

checked JD

**scale AS @ A3**

**date**

**job no**

07.10.14

LLD2986

**drawing no**

LLD2986\_77

**sign type**

**revision**

W4

0

emerstudio Pty Ltd ABN 18 178 511 985

# W12.1/12.2/W14 Freestanding Signs

emerstudio

80 Market Street  
Southbank Victoria  
Australia 3006  
Telephone 613 9699 3822  
Facsimile 613 9690 7371

emerstudio.com

**Notes**

Written dimensions take precedence over scaled dimensions.  
Drawings indicate design intent only.  
It is the responsibility of the contractor to ensure the structural integrity of all elements.  
Contractors shall verify all critical dimensions on site prior to commencement of manufacture.  
Verification of field conditions, footings/foundations, engineering, coordination, construction and installation is the responsibility of the contractor.  
All fixings to be concealed unless stated otherwise.  
Contractor to provide shop drawings of elements to emerstudio for approval prior to manufacture.  
Contractor to provide paint samples of all colours to emerstudio for approval prior to manufacture.  
Contractor to ensure even illumination at a lux level fit for purpose, prior to installation, where applicable.  
All care in preparing sign message layouts and finished artwork for reproduction is taken. However, ultimate responsibility for the accuracy of all sign messages remains with the client.

revisions

0 00.10.14 issue for comment

**ISSUE FOR TENDER**

Copyright reproduction of the whole or part of this document constitutes an infringement of copyright.  
The information, ideas and concepts contained in this document is confidential. The recipient(s) of this document is prohibited from disclosing such information, ideas and concepts to any person without the prior written consent of emerstudio.

project

Darling Harbour Live  
Public Realm Signage

drawing title

freestanding sign  
specifications

drawn DS checked JD


scale AS @ A3

date 07.10.14 job no LLD2986

drawing no  
LLD2986\_80


sign type W12/W14 revision 0

emerstudio Pty Ltd ABN 18 178 511 985

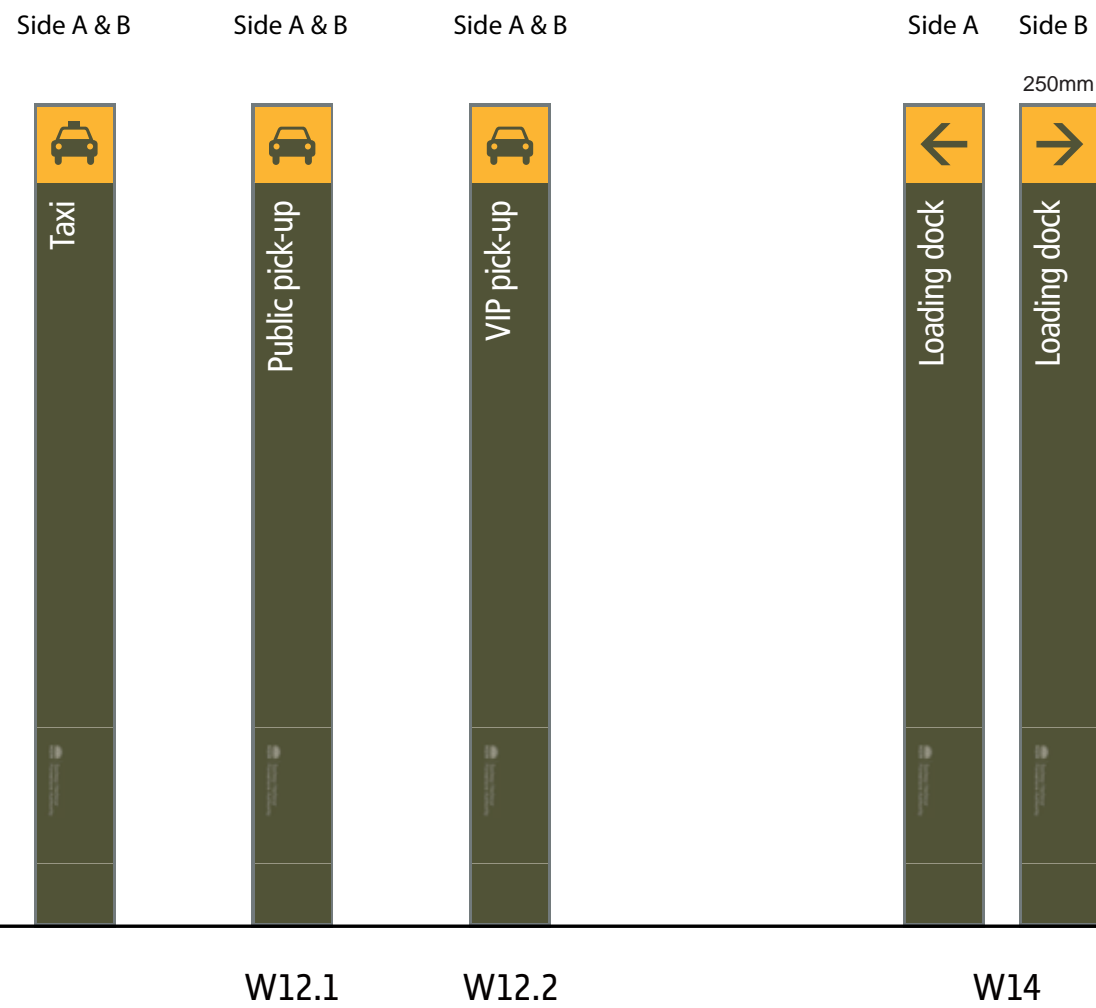

scale 1:25

# W15 Wall Mounted Signs

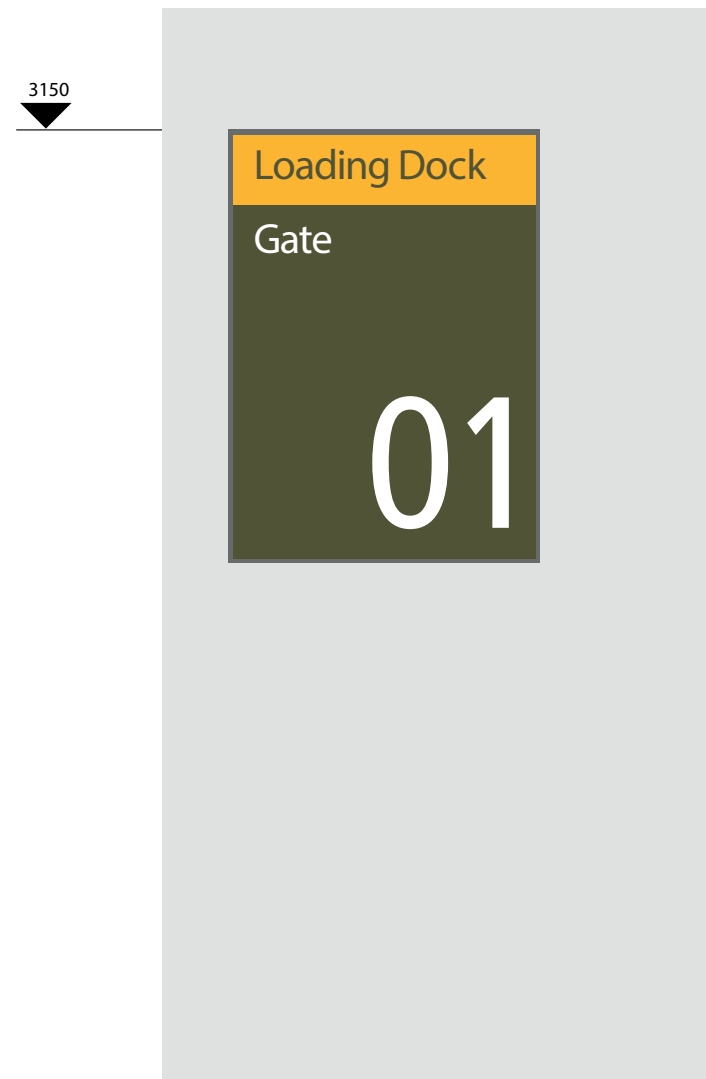

## Frame

"Signlink" Grandeur (or similar approved) frame in Satin Natural Anodised (SNA) finish. Unit is 17mm thick.

## Fixing Method

2 x "Signlink" proprietary product Split Batten (or similar approved) total 9.5mm thick.

Mechanical fixing, appropriate double sided tape.

## Outer Frame


Nominal 6mm stainless steel 316 bar 2B finish on all 4 sides. Non-directional orbital finish to exposed surfaces. Edge mirror polished. Smooth outer edges.

Fixing of Frame components similar to method specified for Pylons. Frame bars 27mm wide and flush with face of frame.

## Graphics

Reproduction as per artwork and colour specification only.

Graphics digitally printed.

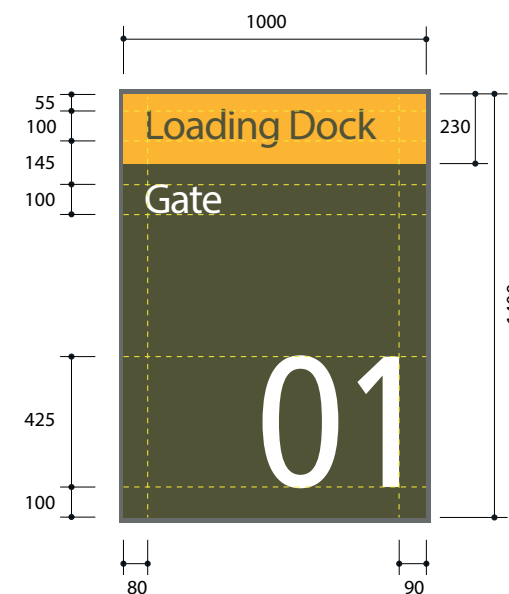

emerstudio

80 Market Street  
Southbank Victoria  
Australia 3006  
Telephone 613 9699 3822  
Facsimile 613 9690 7371

emerstudio.com

## Notes

Written dimensions take precedence over scaled dimensions.  
Drawings indicate design intent only.  
It is the responsibility of the contractor to ensure the structural integrity of all elements.  
Contractors shall verify all critical dimensions on site prior to commencement of manufacture.  
Verification of field conditions, footings/foundations, engineering, coordination, construction and installation is the responsibility of the contractor.  
All fixings to be concealed unless stated otherwise.  
Contractor to provide shop drawings of elements to emerstudio for approval prior to manufacture.  
Contractor to provide paint samples of all colours to emerstudio for approval prior to manufacture.  
Contractor to ensure even illumination at a lux level fit for purpose, prior to installation, where applicable.  
All care in preparing sign message layouts and finished artwork for reproduction is taken. However, ultimate responsibility for the accuracy of all sign messages remains with the client.

## revisions

0	00.10.14	issue for comment
---	----------	-------------------

## ISSUE FOR TENDER

Copyright reproduction of the whole or part of this document constitutes an infringement of copyright.  
The information, ideas and concepts contained in this document is confidential. The recipient(s) of this document is prohibited from disclosing such information, ideas and concepts to any person without the prior written consent of emerstudio.

## project

Darling Harbour Live  
Public Realm Signage

## drawing title

wall mounted sign  
specifications

drawn DS checked JD

scale AS @ A3

date job no

07.10.14 LLD2986

drawing no

LLD2986\_89

sign type revision

W15 0

emerstudio Pty Ltd ABN 18 178 511 985