

GRIMSHAW Architects

Telephone +61 (0)2 9253 0200
 Address Level 3, 24 Hickson Rd
 Walsh Bay
 Sydney NSW 2000
 Australia

www.grimshaw-architects.com

INTELLECTUAL PROPERTY

© COPYRIGHT GRIMSHAW ARCHITECTS PTY LIMITED. UNLESS OTHERWISE AGREED IN WRITING, ALL RIGHTS TO USE THIS DOCUMENT ARE SUBJECT TO PAYMENT IN FULL OF ALL GRIMSHAW CHARGES. THIS DOCUMENT MAY ONLY BE USED FOR THE EXPRESS PURPOSE AND PROJECT FOR WHICH IT HAS BEEN CREATED AND DELIVERED, AS NOTIFIED IN WRITING BY GRIMSHAW; AND THIS DOCUMENT MAY NOT BE OTHERWISE USED, OR COPIED, OR UNAUTHORISED USE OF THIS DOCUMENT IS AT THE USER'S SOLE RISK AND WITHOUT LIMITING GRIMSHAW'S RIGHTS THE USER RELEASES AND INDEMNIFIES GRIMSHAW FROM AND AGAINST ALL LOSS SO ARISING

REV	DATE	FOR
0	06/04/2016	DEVELOPMENT APPLICATION

PRINCIPAL



CLIENT



DRAWING KEY

PROJECT

**F23
 ADMINISTRATION BUILDING**

ADDRESS

**THE UNIVERSITY OF SYDNEY
 NSW 2006 AUSTRALIA**

PROJECT NO.

15167

NORTH



SCALE

**1:1000 @ A3
 1:500 @ A1**

STATUS


DEVELOPMENT APPLICATION

DRAWING


**SHADOW DIAGRAMS
 WINTER SOLSTICE**

DRAWN	CHECKED	AUTHORISED
PR	BD	JM


DRAWING NUMBER	REVISION
F23-A-DA-0205	0

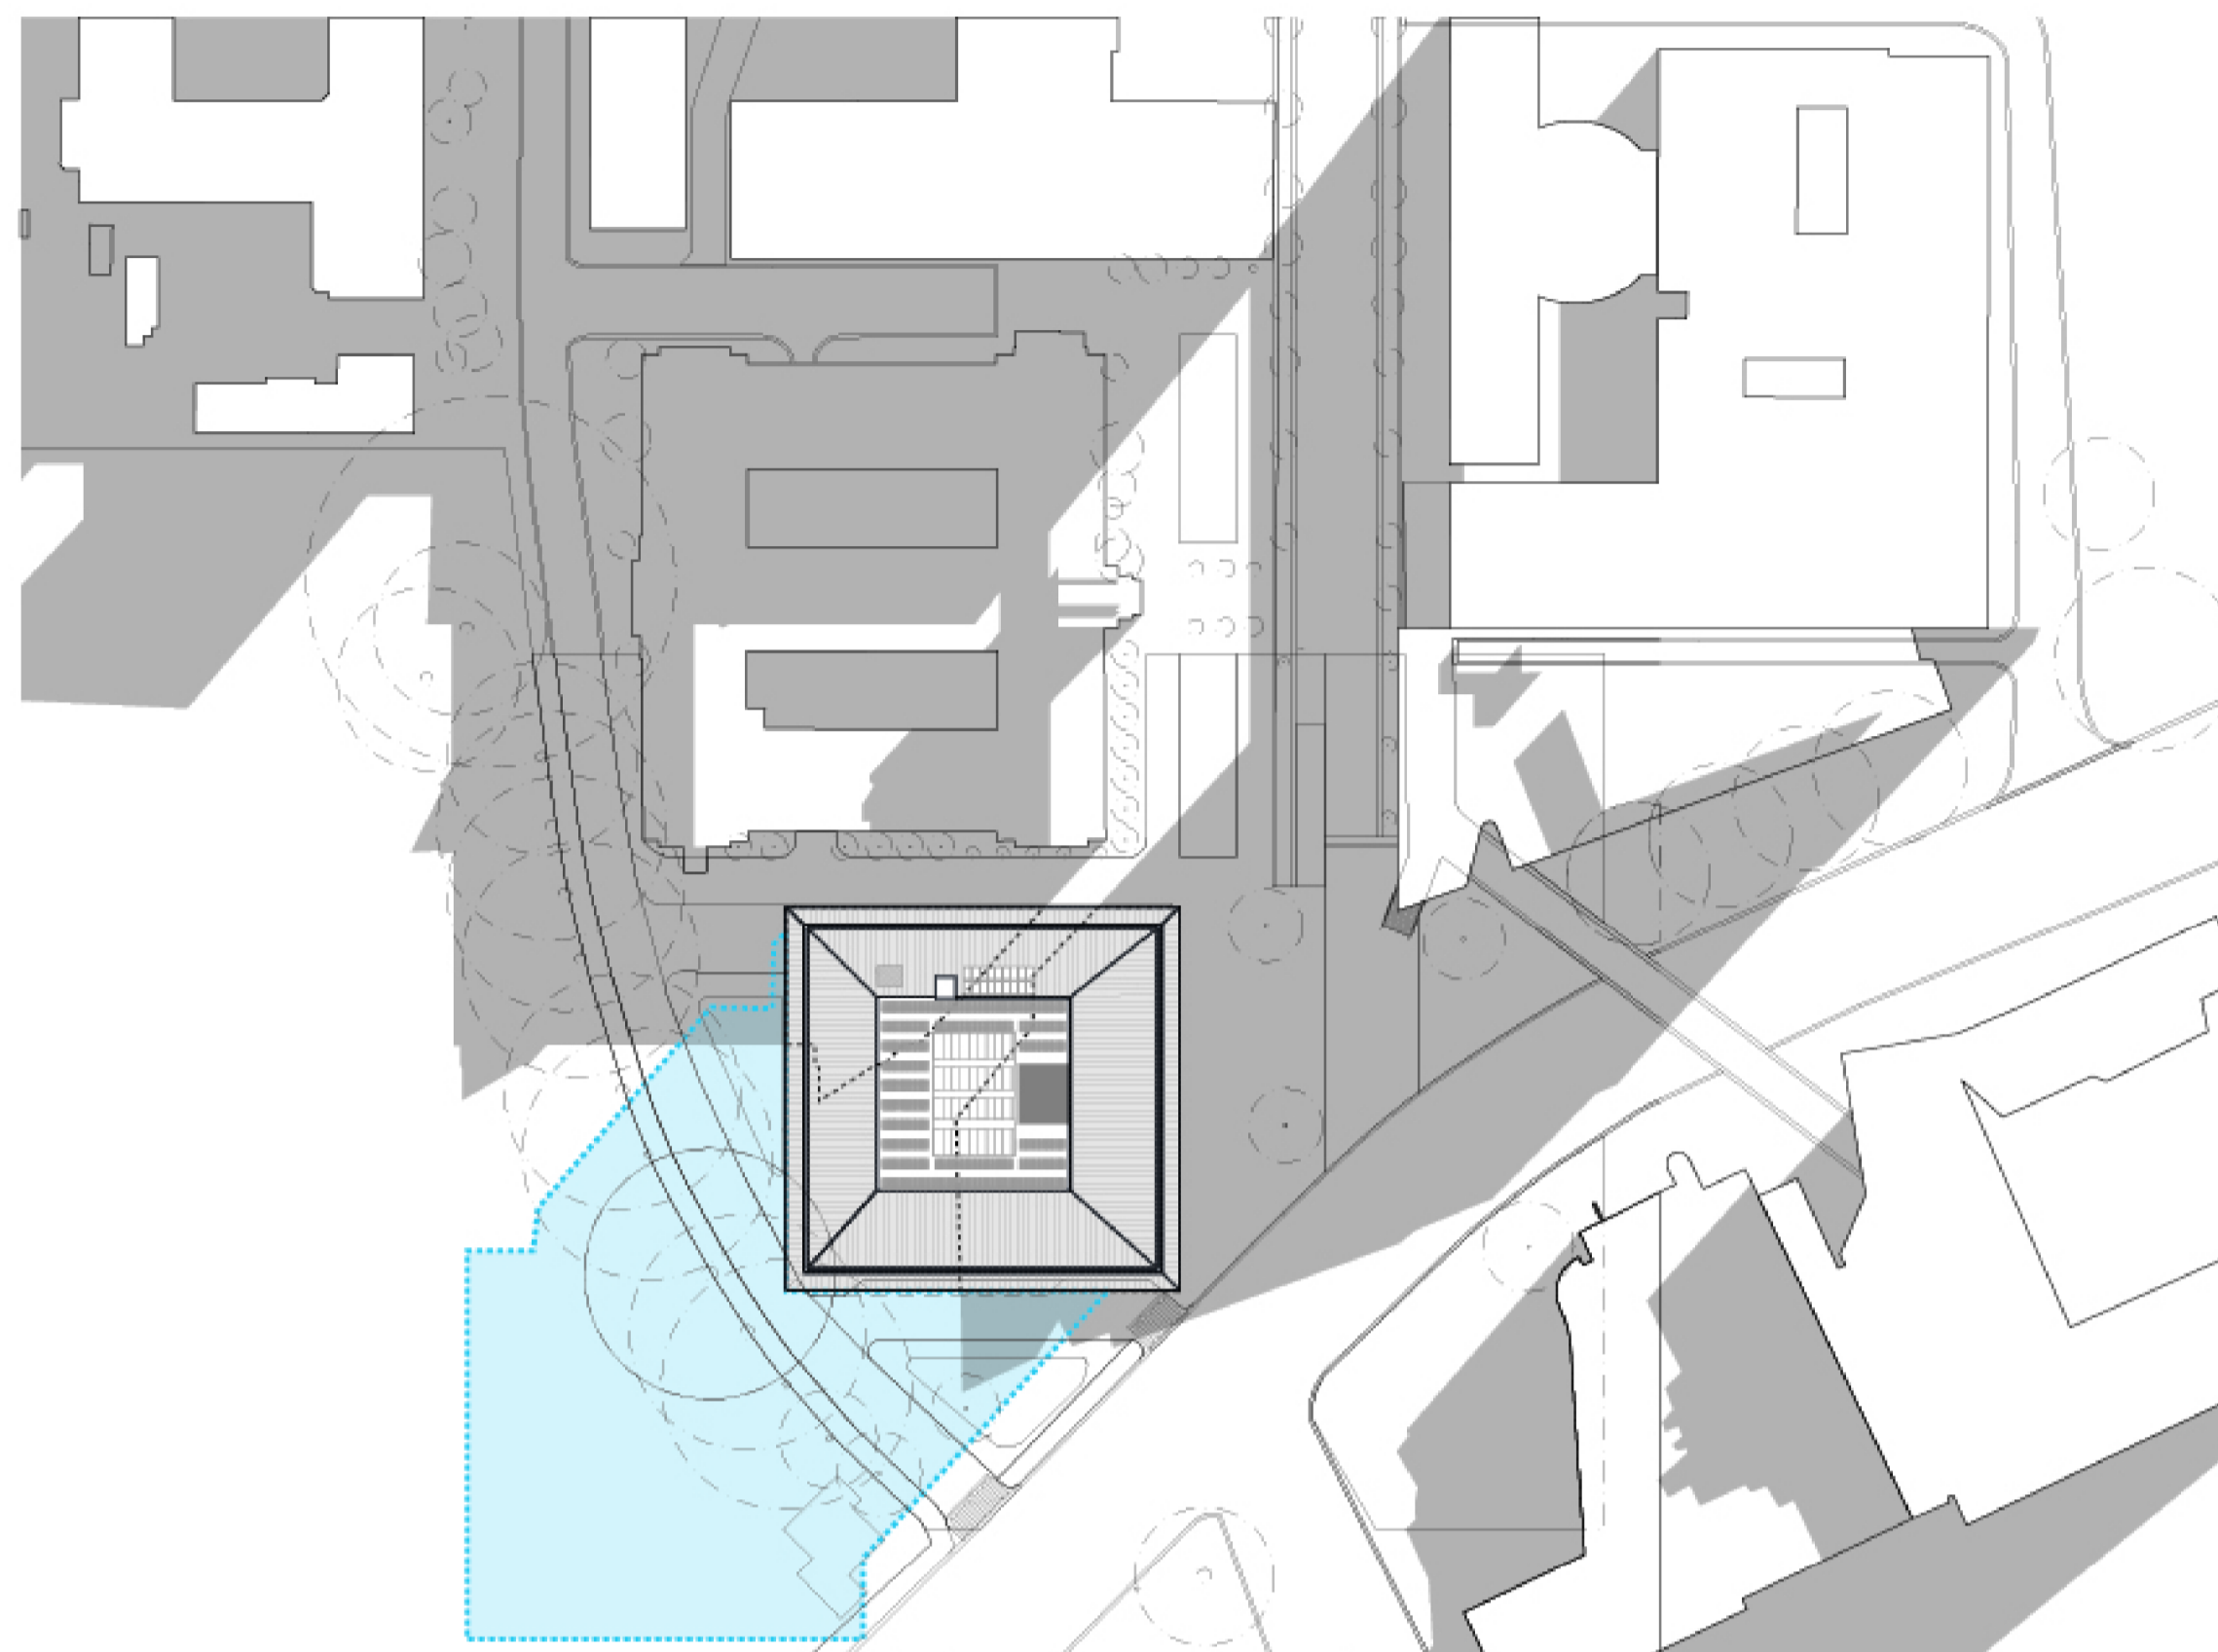


9:00 AM - WINTER SOLSTICE

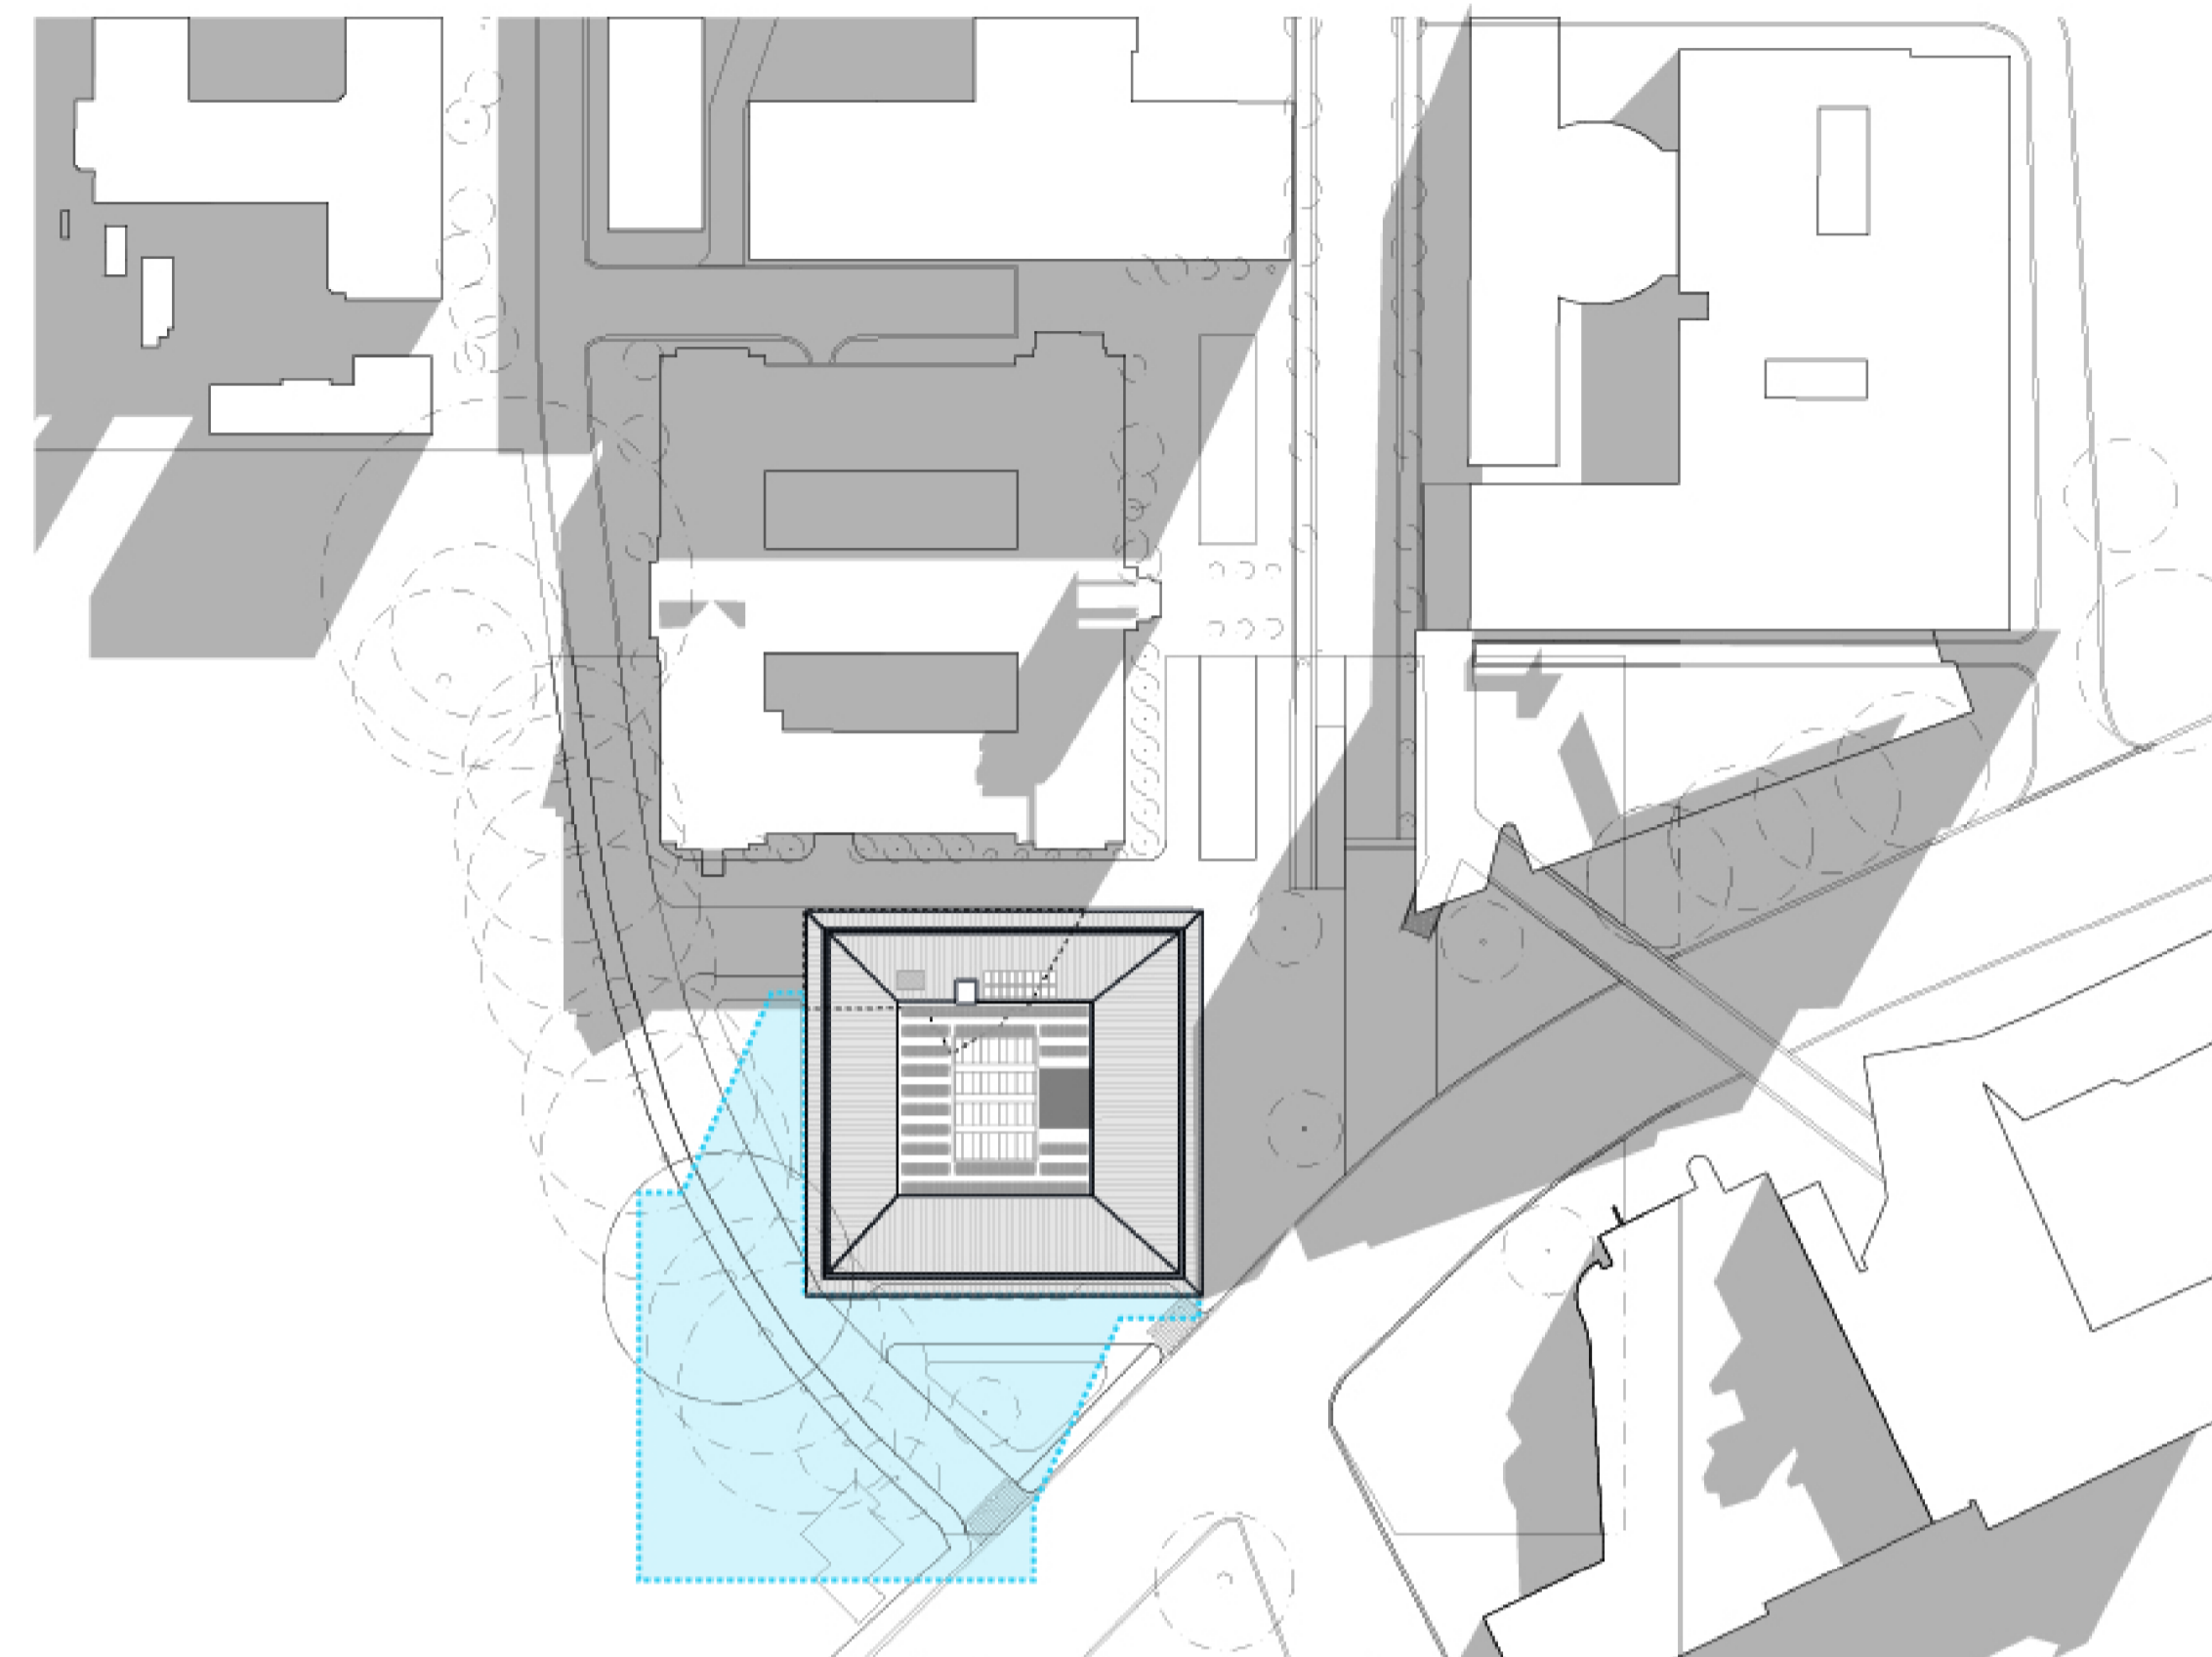

10:00 AM - WINTER SOLSTICE

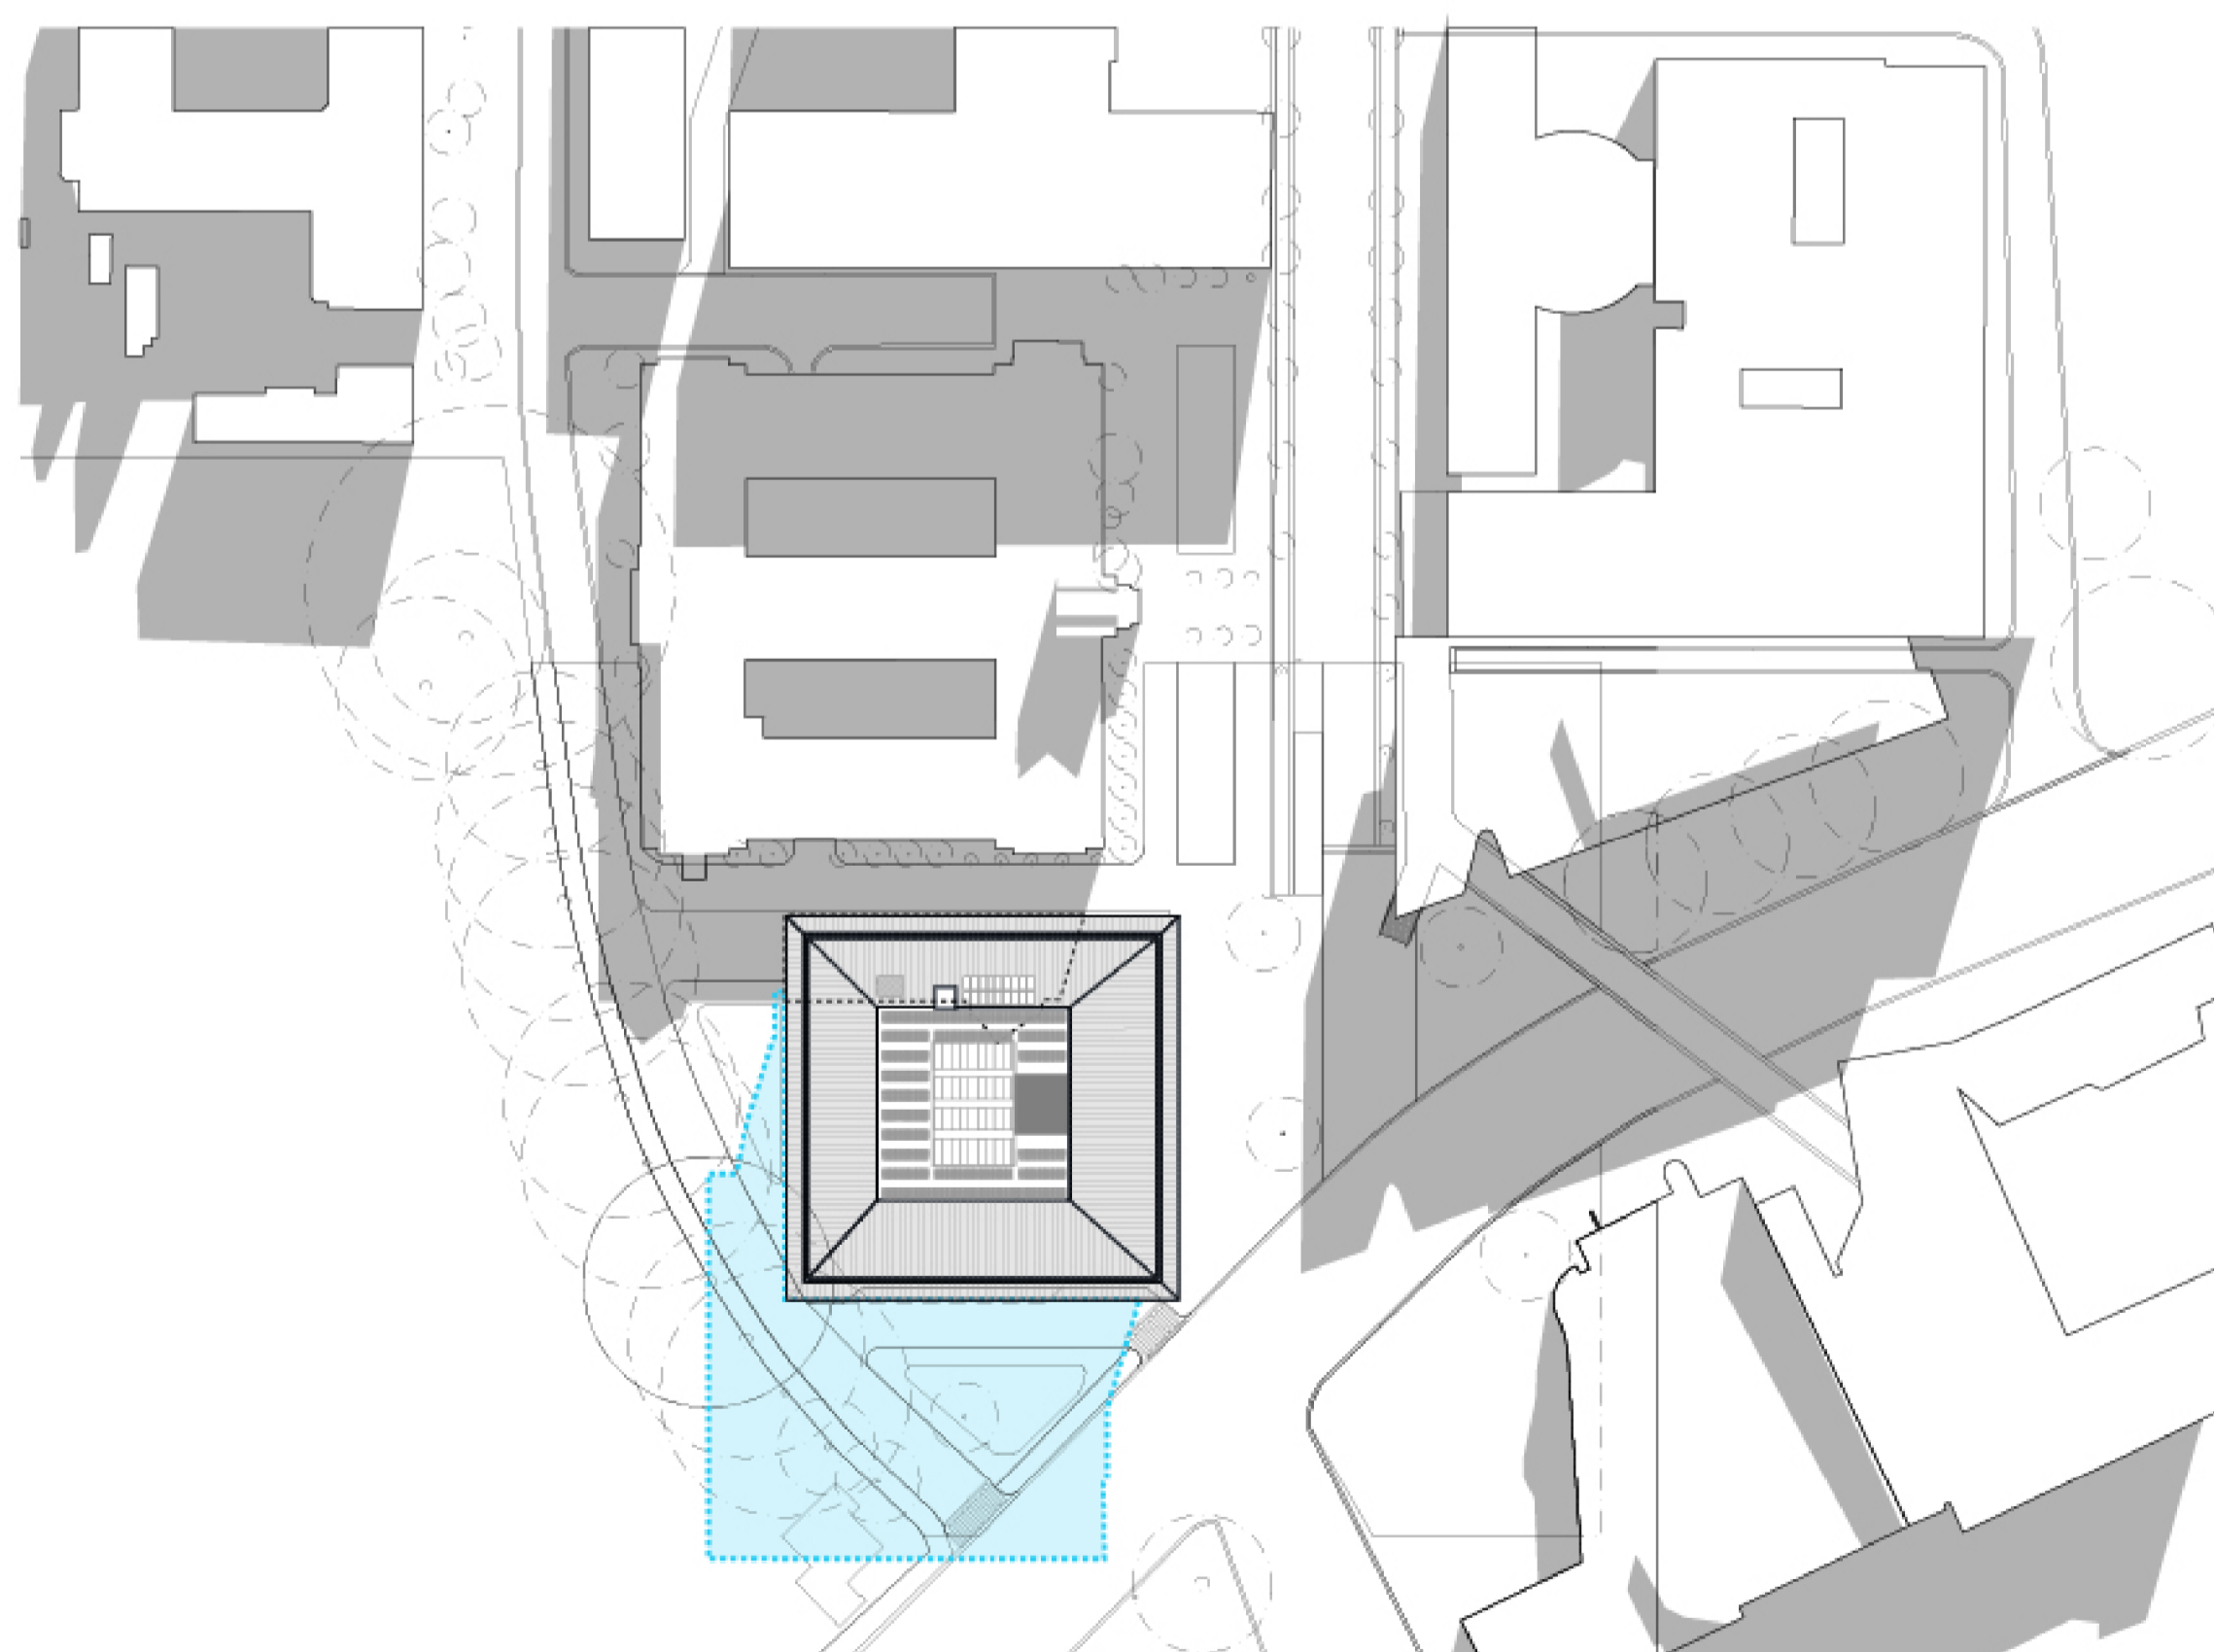

11:00 AM - WINTER SOLSTICE

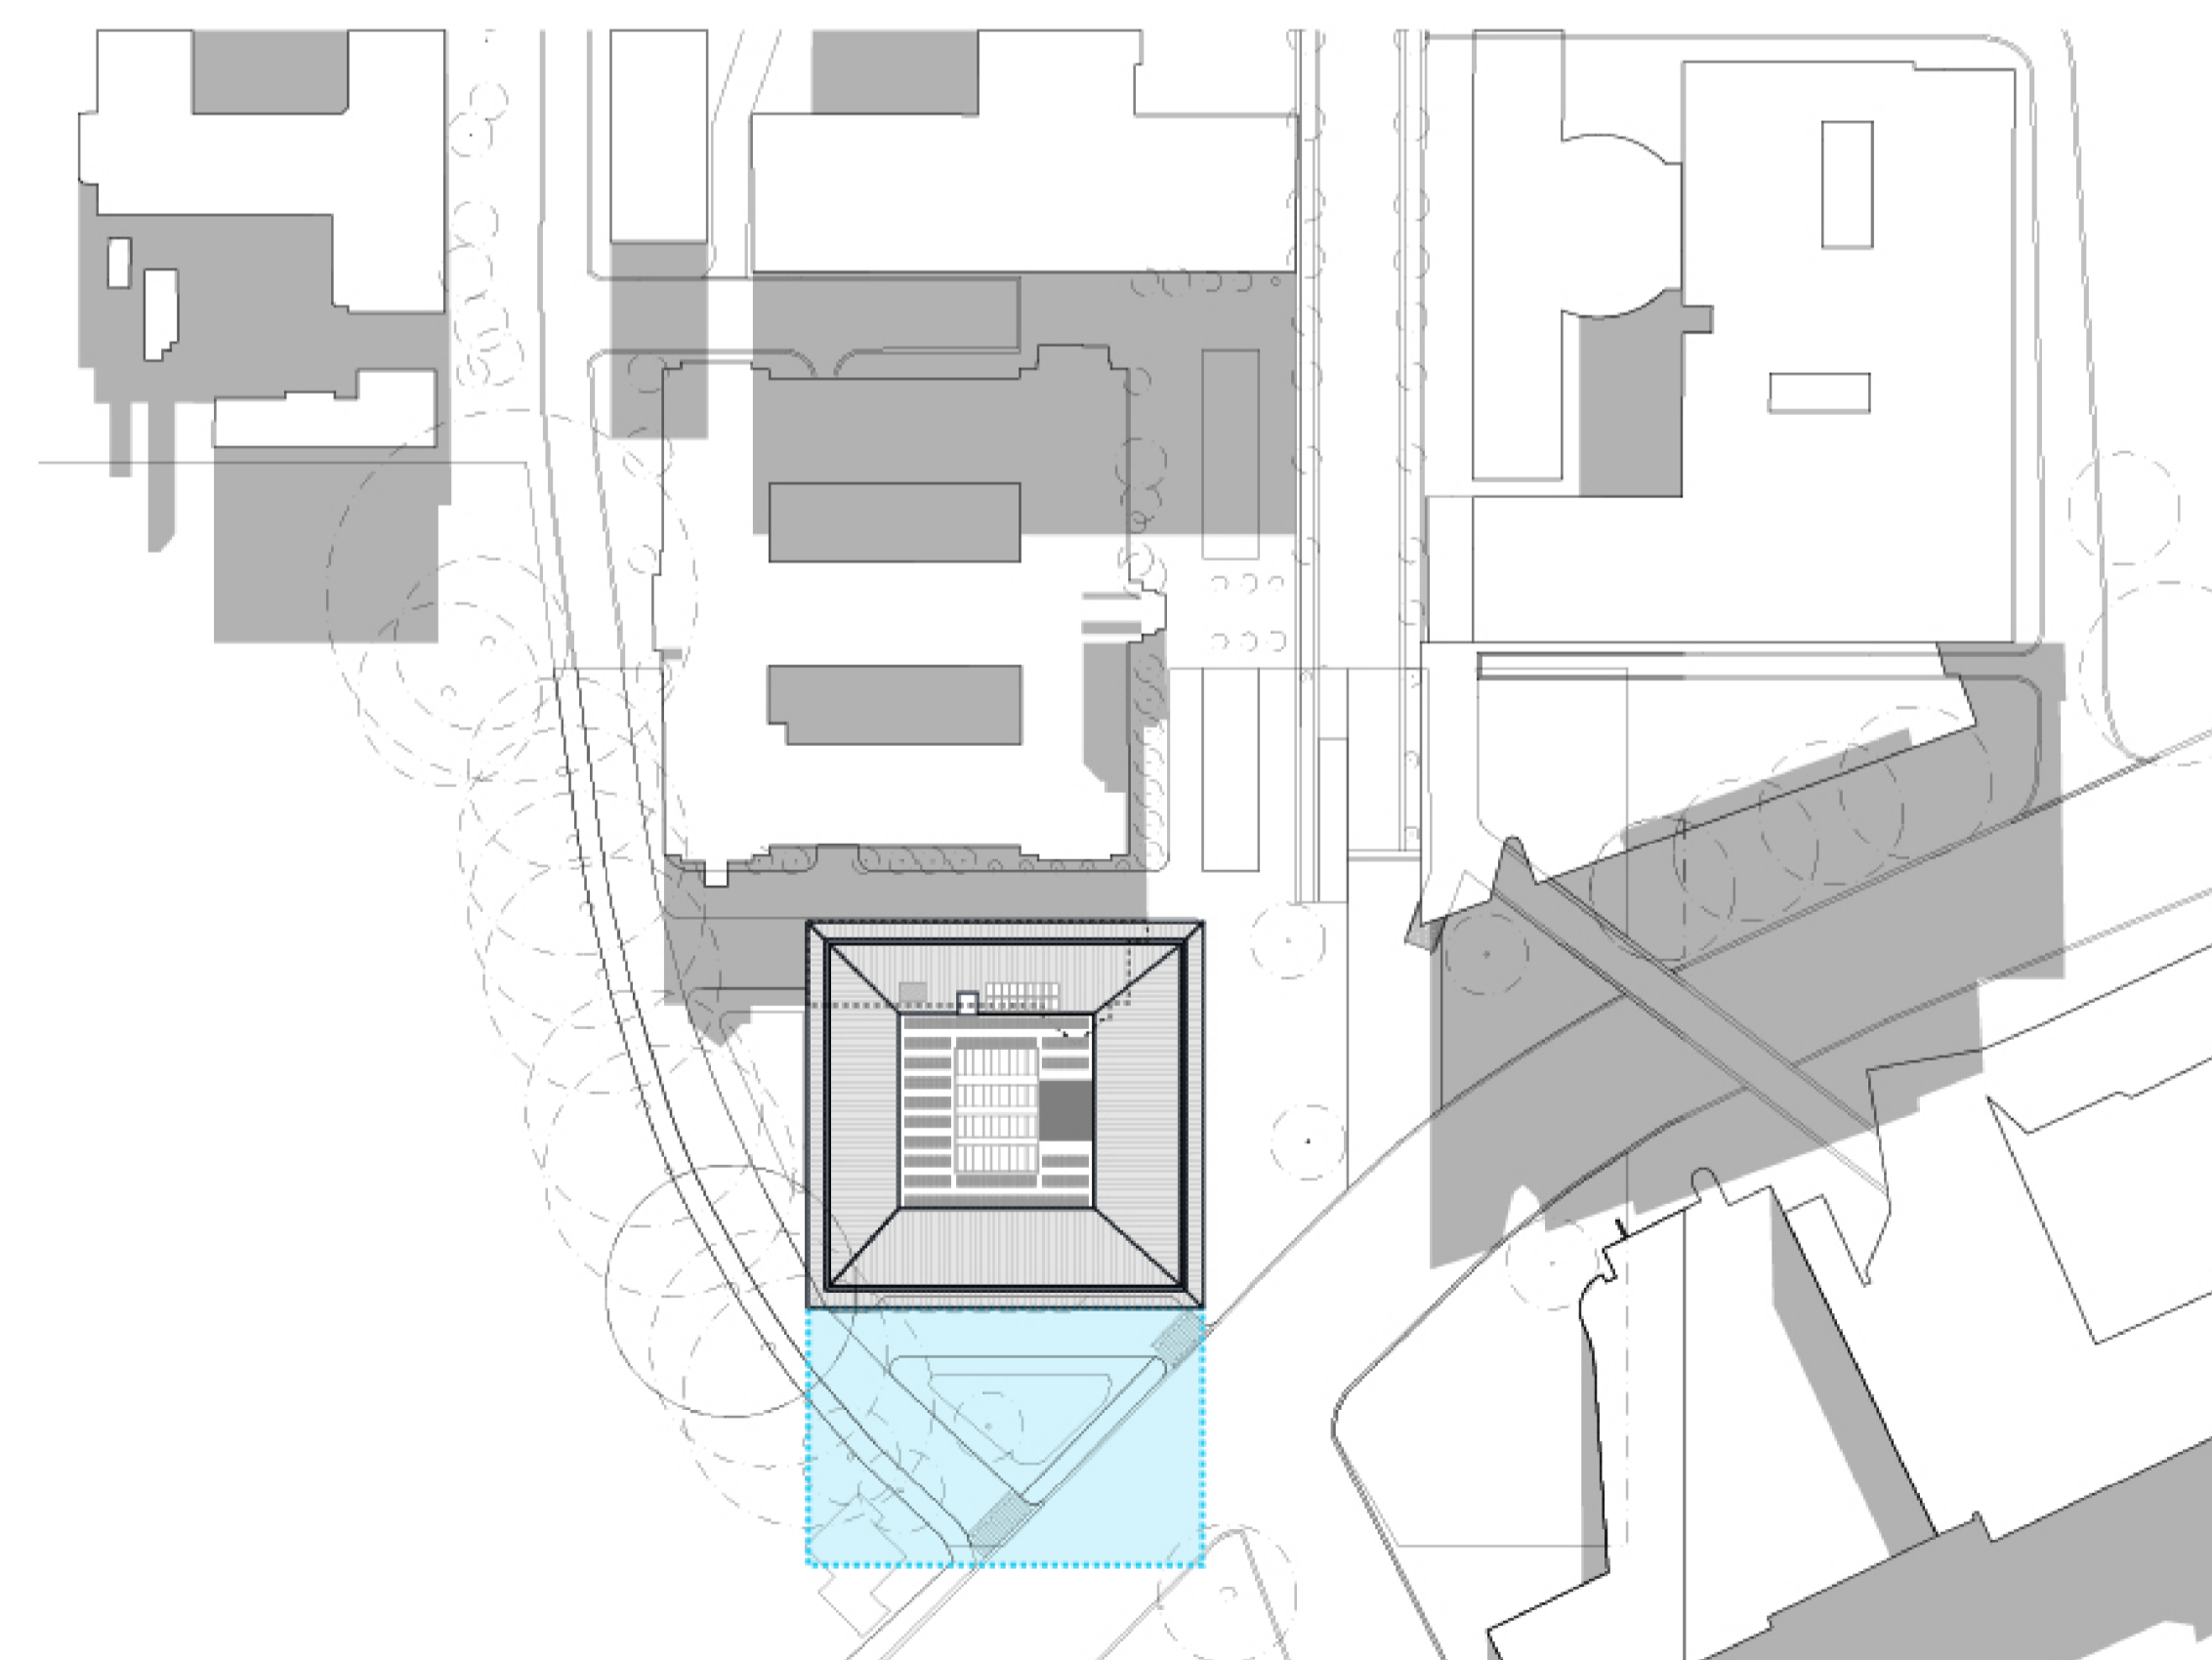

12:00 PM - WINTER SOLSTICE

GRIMSHAW Architects

Telephone +61 (0)2 9253 0200
 Address Level 3, 24 Hickson Rd
 Walsh Bay
 Sydney NSW 2000
 Australia

www.grimshaw-architects.com

INTELLECTUAL PROPERTY

© COPYRIGHT GRIMSHAW ARCHITECTS PTY LIMITED. UNLESS OTHERWISE AGREED IN WRITING, ALL RIGHTS TO USE THIS DOCUMENT ARE SUBJECT TO PAYMENT IN FULL OF ALL GRIMSHAW CHARGES. THIS DOCUMENT MAY ONLY BE USED FOR THE EXPRESS PURPOSE AND PROJECT FOR WHICH IT HAS BEEN CREATED AND DELIVERED, AS NOTIFIED IN WRITING BY GRIMSHAW; AND THIS DOCUMENT MAY NOT BE OTHERWISE USED, OR COPIED, OR UNAUTHORISED USE OF THIS DOCUMENT IS AT THE USER'S SOLE RISK AND WITHOUT LIMITING GRIMSHAW'S RIGHTS THE USER RELEASES AND INDEMNIFIES GRIMSHAW FROM AND AGAINST ALL LOSS SO ARISING

REV	DATE	FOR
0	06/04/2016	DEVELOPMENT APPLICATION

PRINCIPAL



CLIENT



DRAWING KEY

PROJECT

**F23
 ADMINISTRATION BUILDING**

ADDRESS

**THE UNIVERSITY OF SYDNEY
 NSW 2006 AUSTRALIA**

PROJECT NO.

15167

NORTH



SCALE

**1:1000 @ A3
 1:500 @ A1**

STATUS


DEVELOPMENT APPLICATION

DRAWING


**SHADOW DIAGRAMS
 WINTER SOLSTICE**

DRAWN	CHECKED	AUTHORISED
PR	BD	JM


DRAWING NUMBER	REVISION
F23-A-DA-0206	0

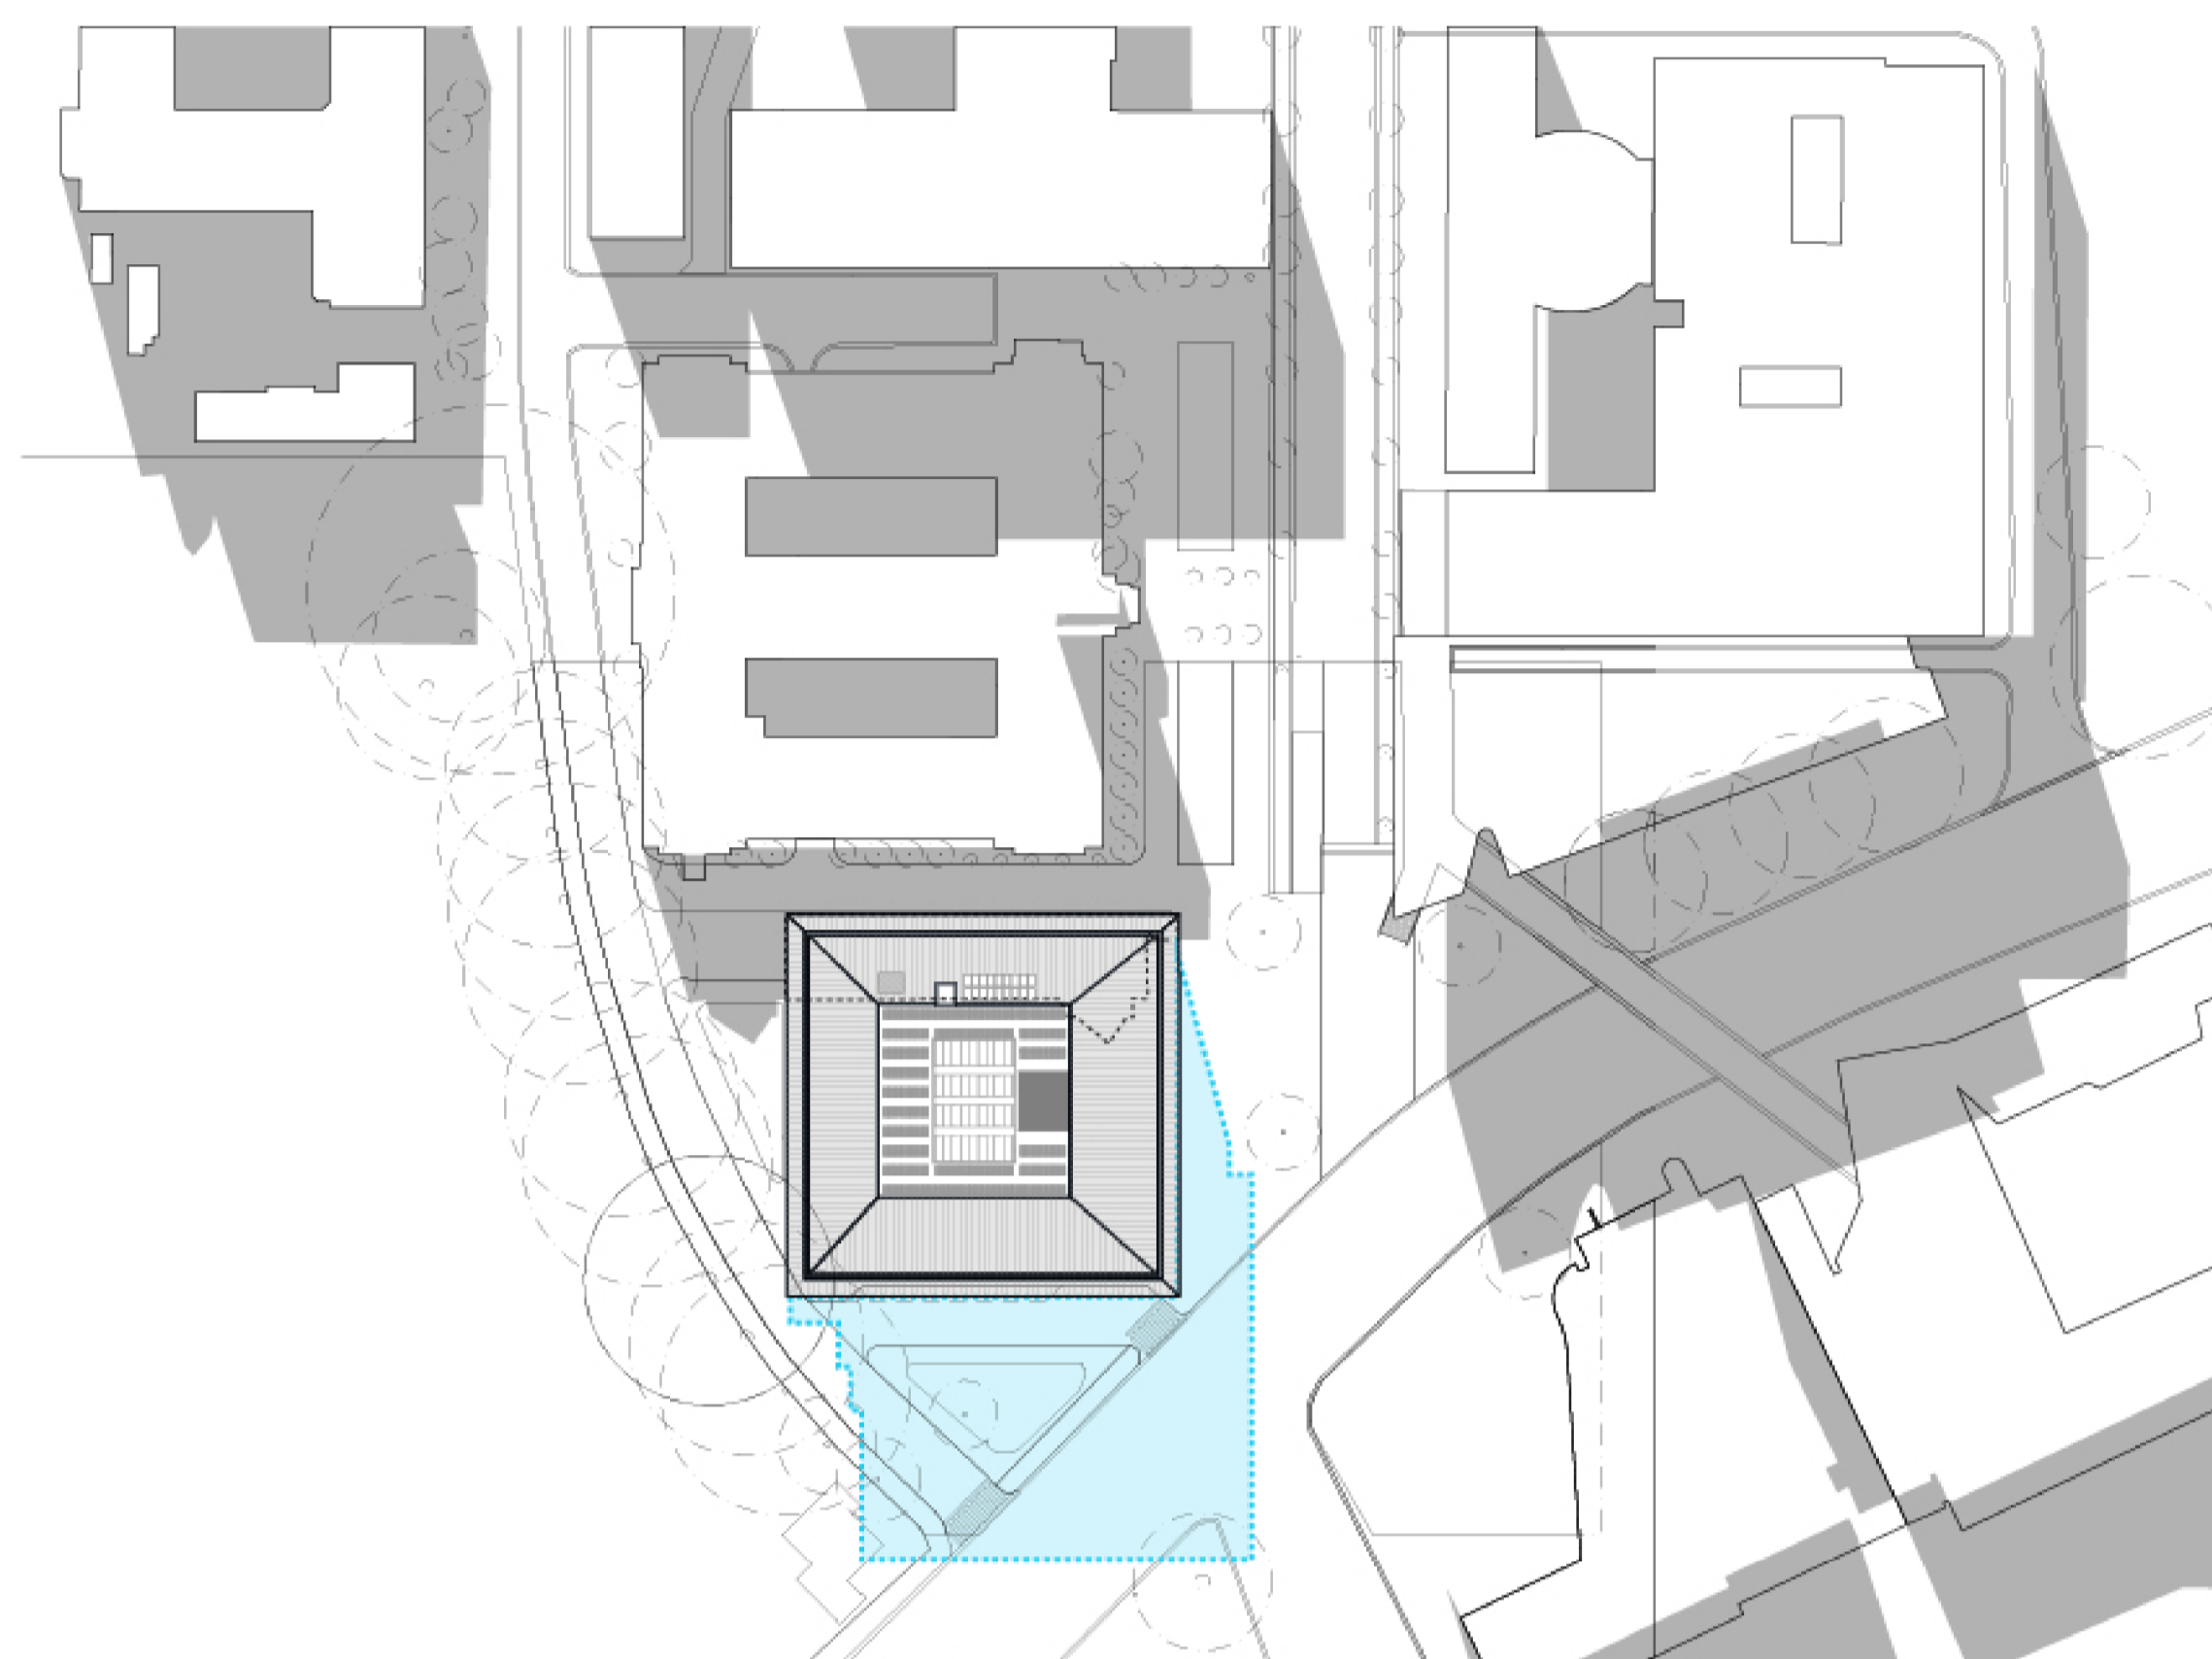

1:00 PM - WINTER SOLSTICE

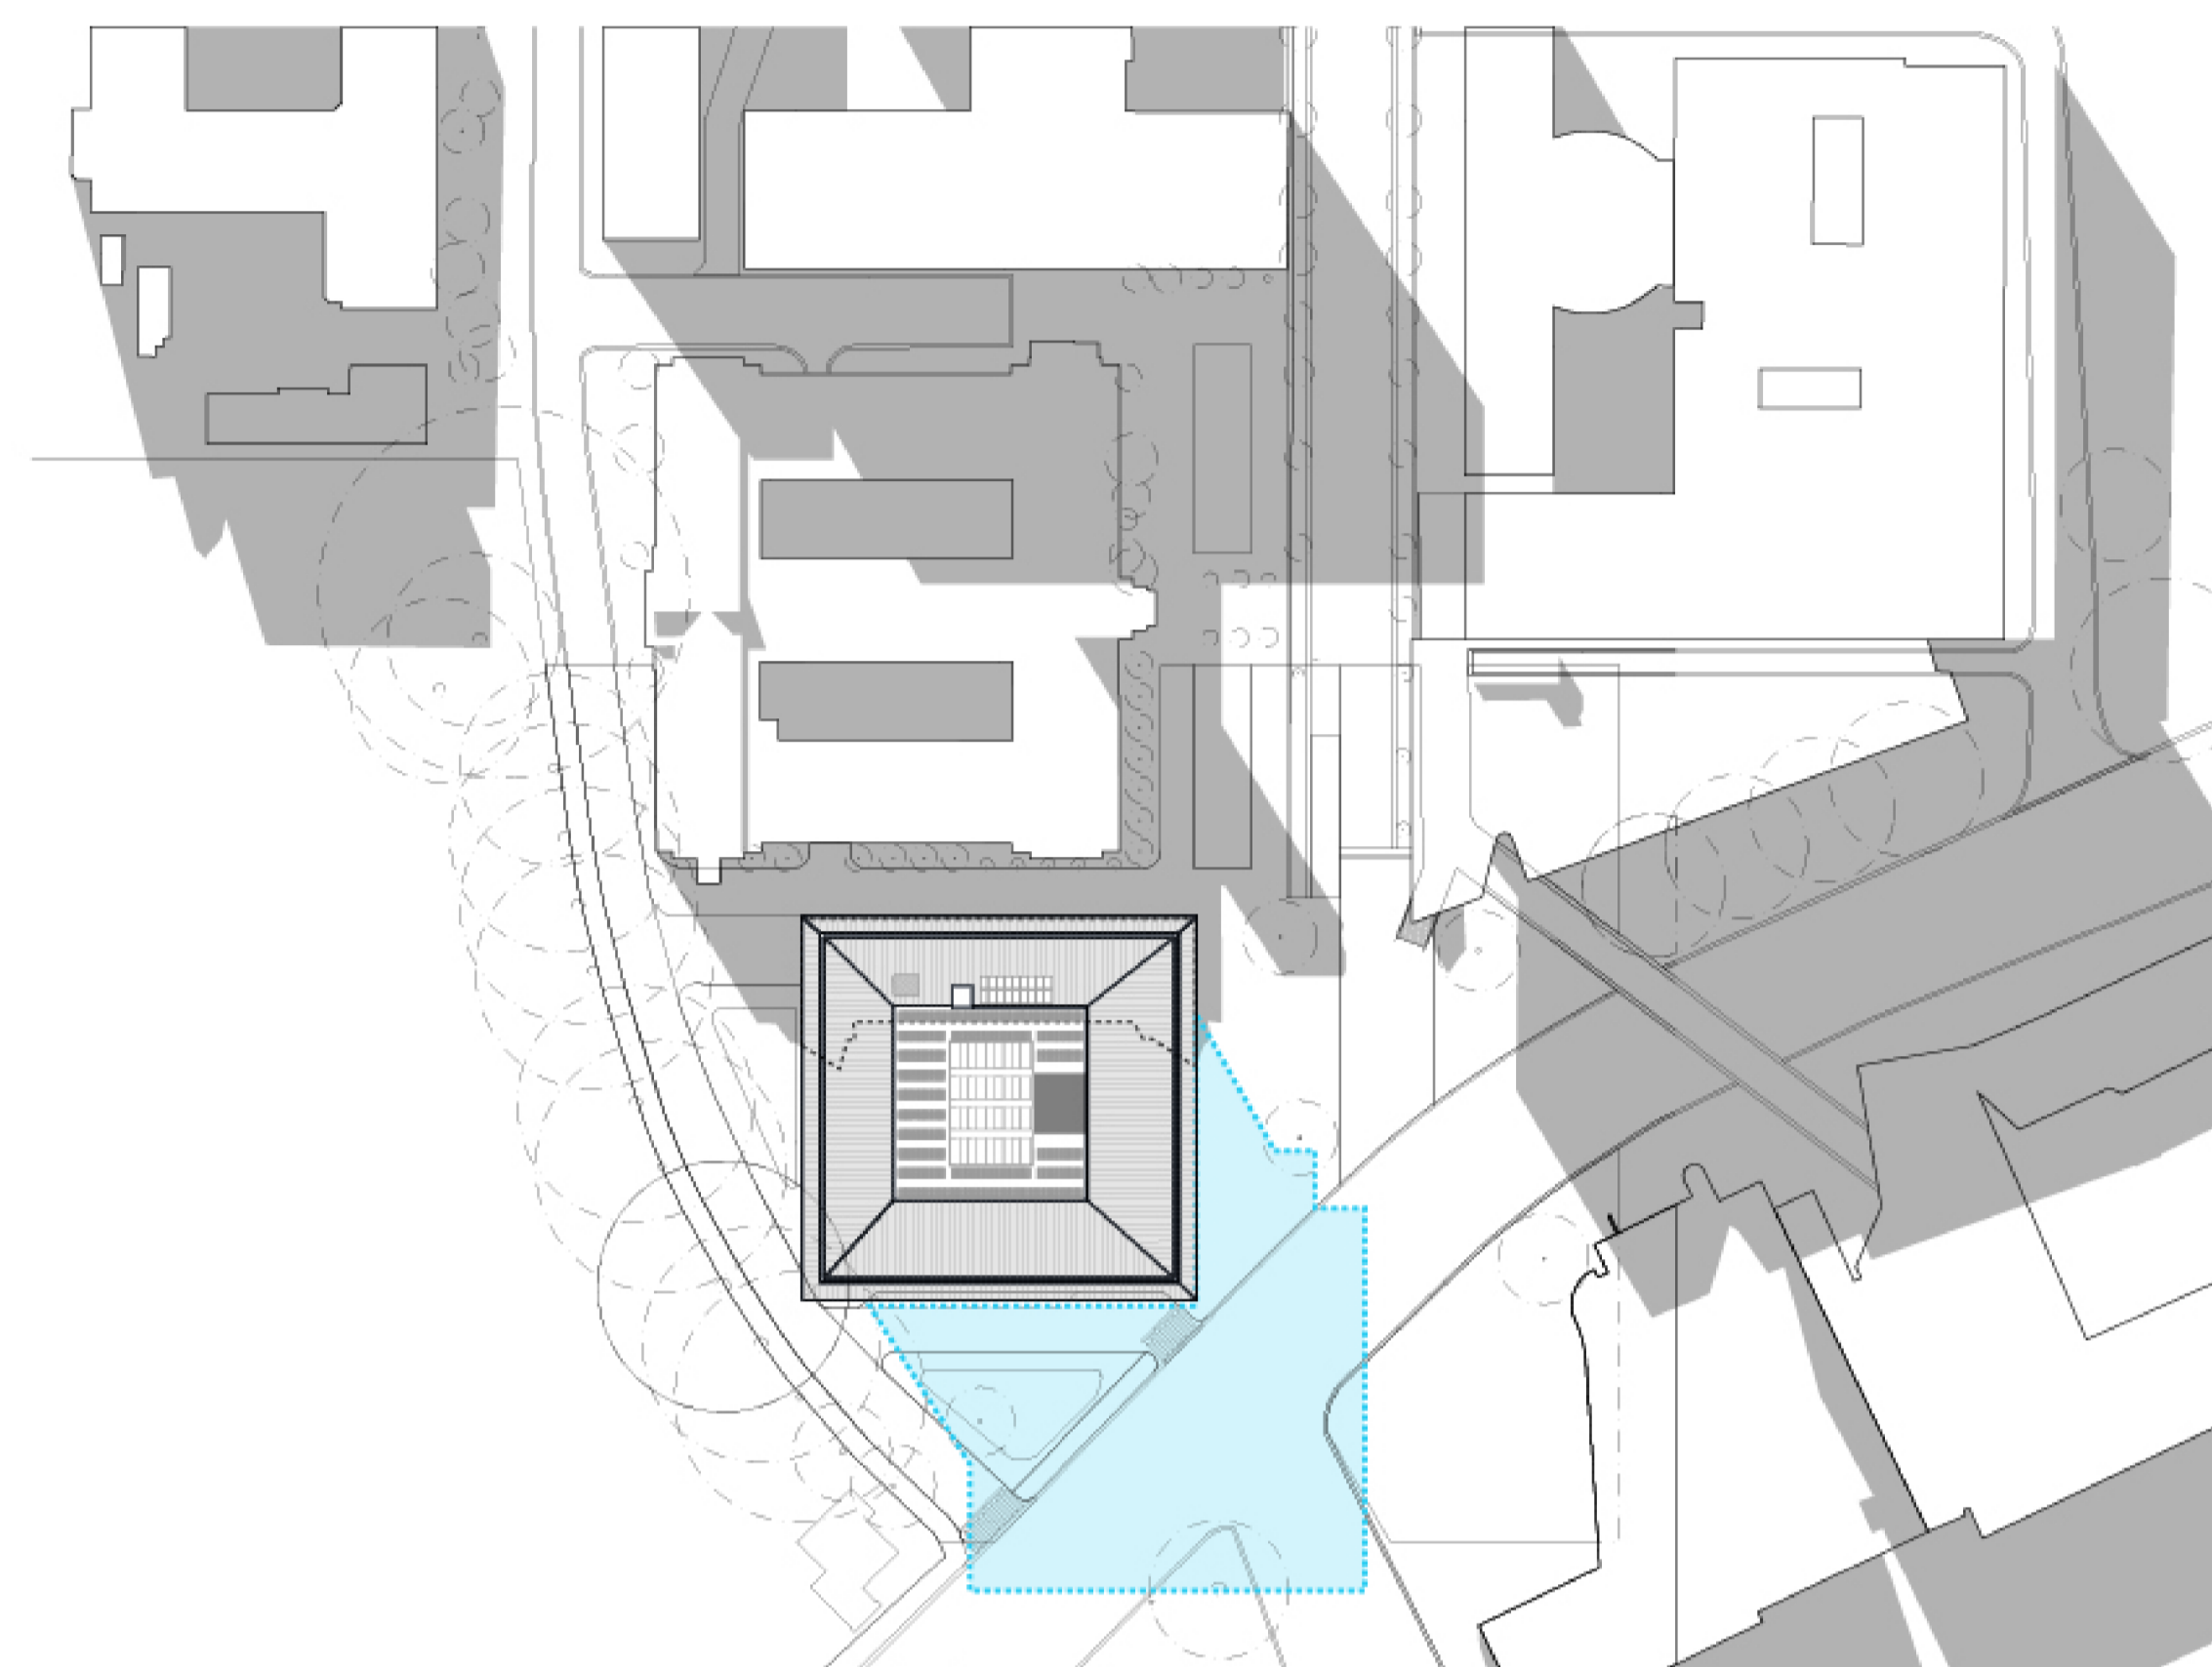

2:00 PM - WINTER SOLSTICE

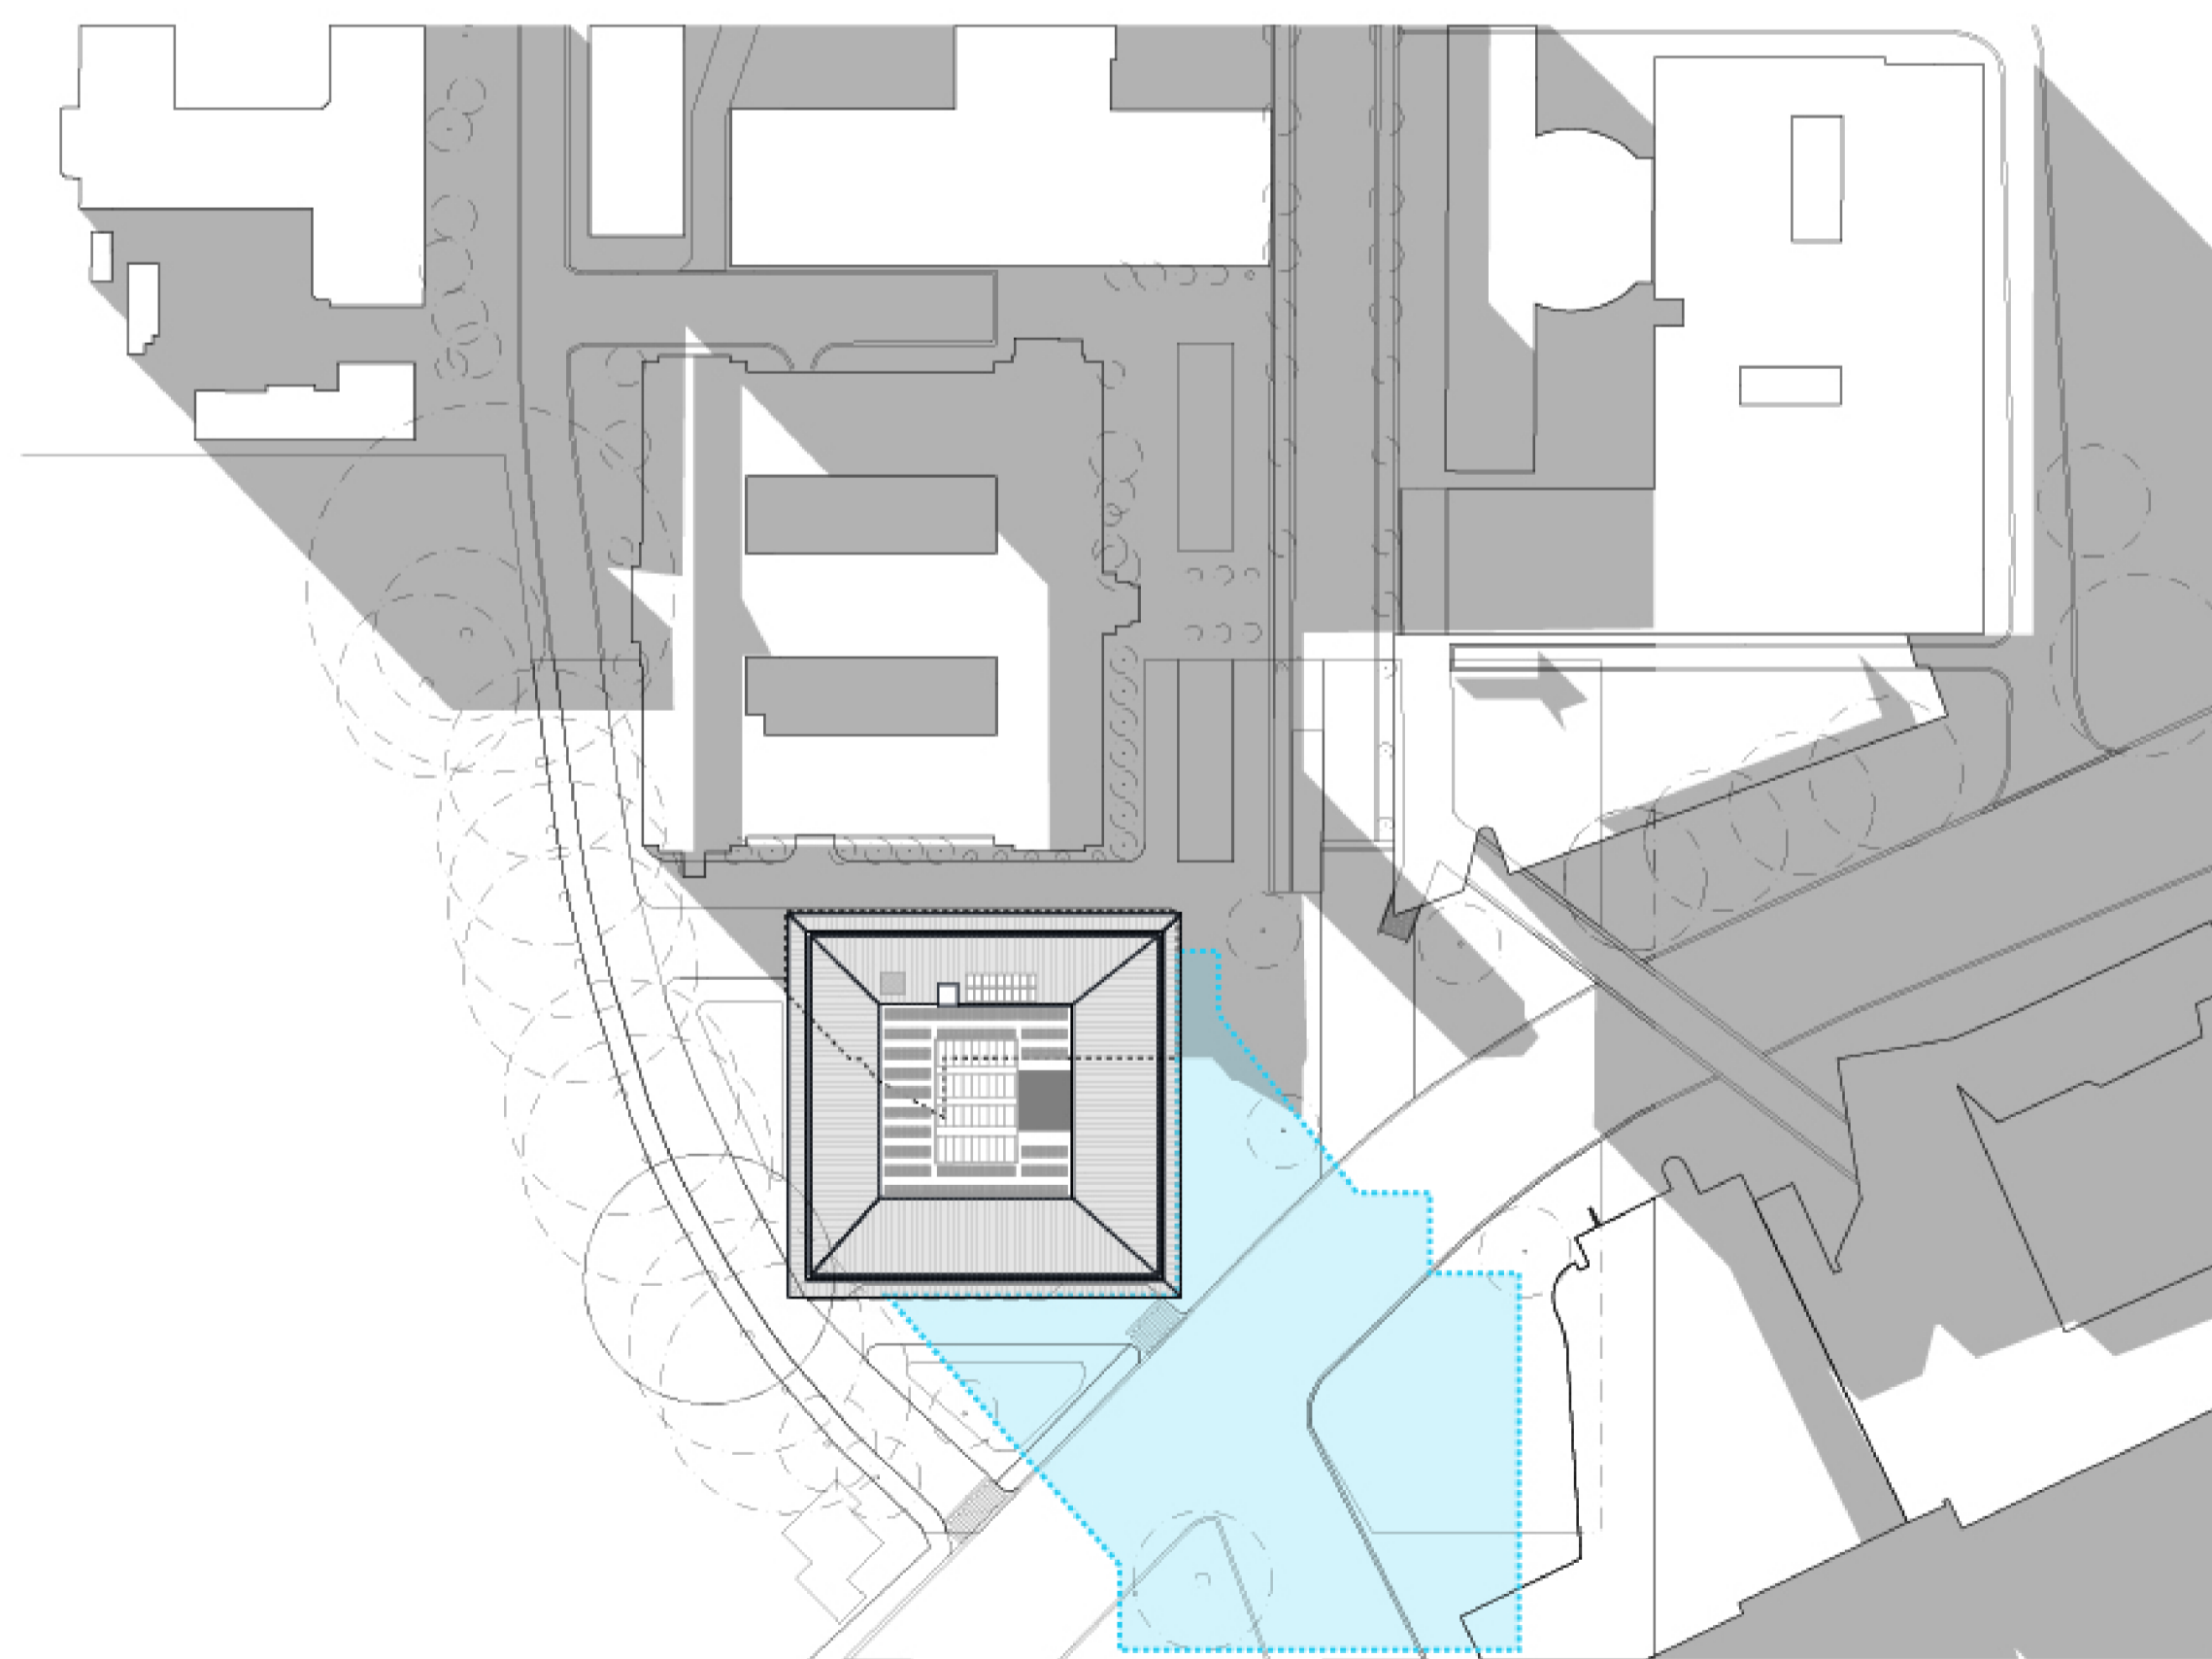

3:00 PM - WINTER SOLSTICE