

REV	DATE	FOR
0	12/04/2016	DEVELOPMENT APPLICATION

PRINCIPAL



CLIENT



DRAWING KEY

PROJECT

F23
ADMINISTRATION BUILDING

ADDRESS

THE UNIVERSITY OF SYDNEY
NSW 2006 AUSTRALIA

PROJECT NO.

15167

NORTH



SCALE
1:200 @ A1
1:400 @ A3

STATUS


DEVELOPMENT APPLICATION

DRAWING

GA SECTION AA

DRAWN CHECKED AUTHORISED
PAR BD JM

DRAWING NUMBER REVISION
F23-A-DA-0701 0

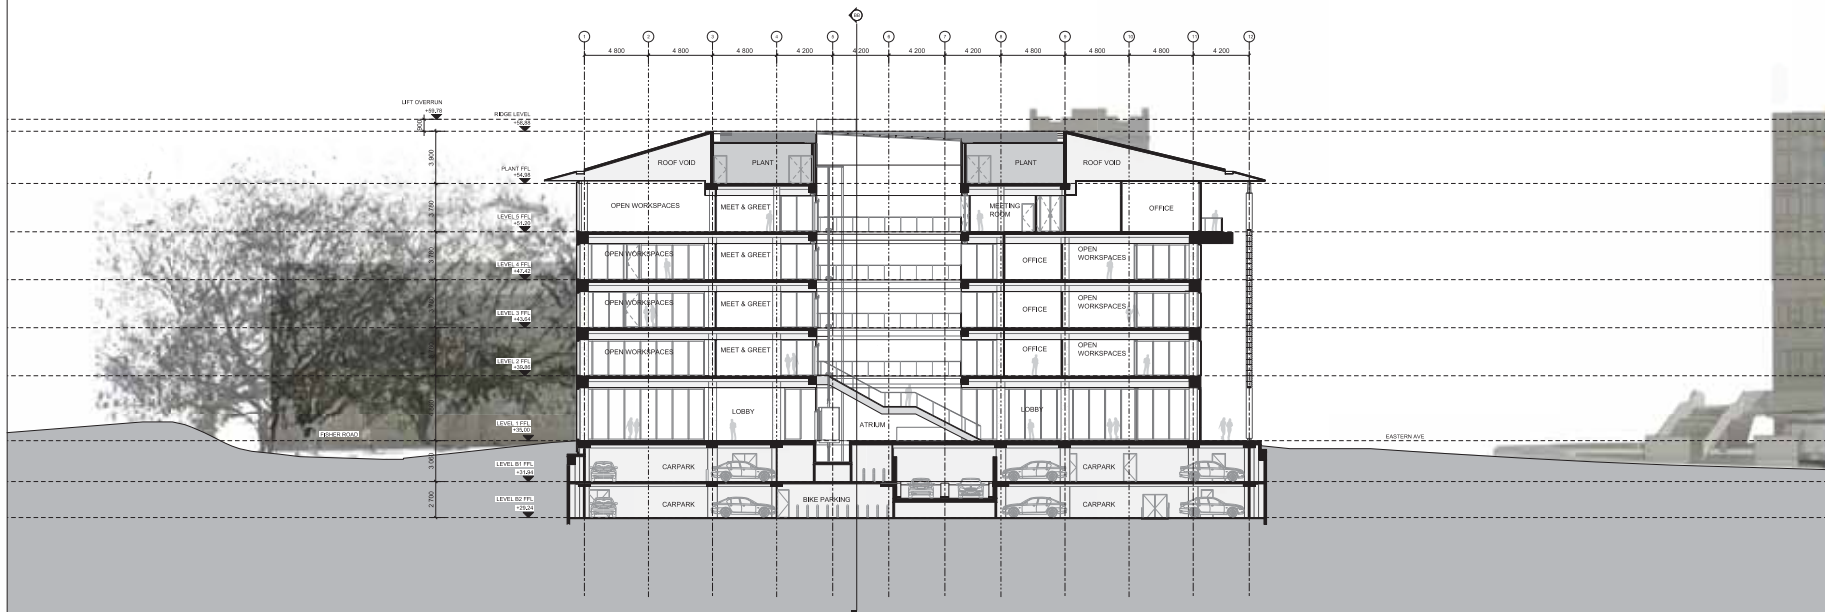

REV	DATE	FOR
0	12/04/2016	DEVELOPMENT APPLICATION

PRINCIPAL



CLIENT



DRAWING KEY

PROJECT

F23
ADMINISTRATION BUILDING

ADDRESS

THE UNIVERSITY OF SYDNEY
NSW 2006 AUSTRALIA

PROJECT NO.

15167

NORTH



SCALE

1:200 @ A1

1:400 @ A3

STATUS

DEVELOPMENT APPLICATION

DRAWING

GA SECTION BB

DRAWN CHECKED AUTHORISED

PAR BD JM

DRAWING NUMBER

F23-A-DA-0702

REVISION

0

