


F23 ADMIN BUILDING - UNIVERSITY OF SYDNEY

DEVELOPMENT APPLICATION LANDSCAPE DESIGN PACKAGE

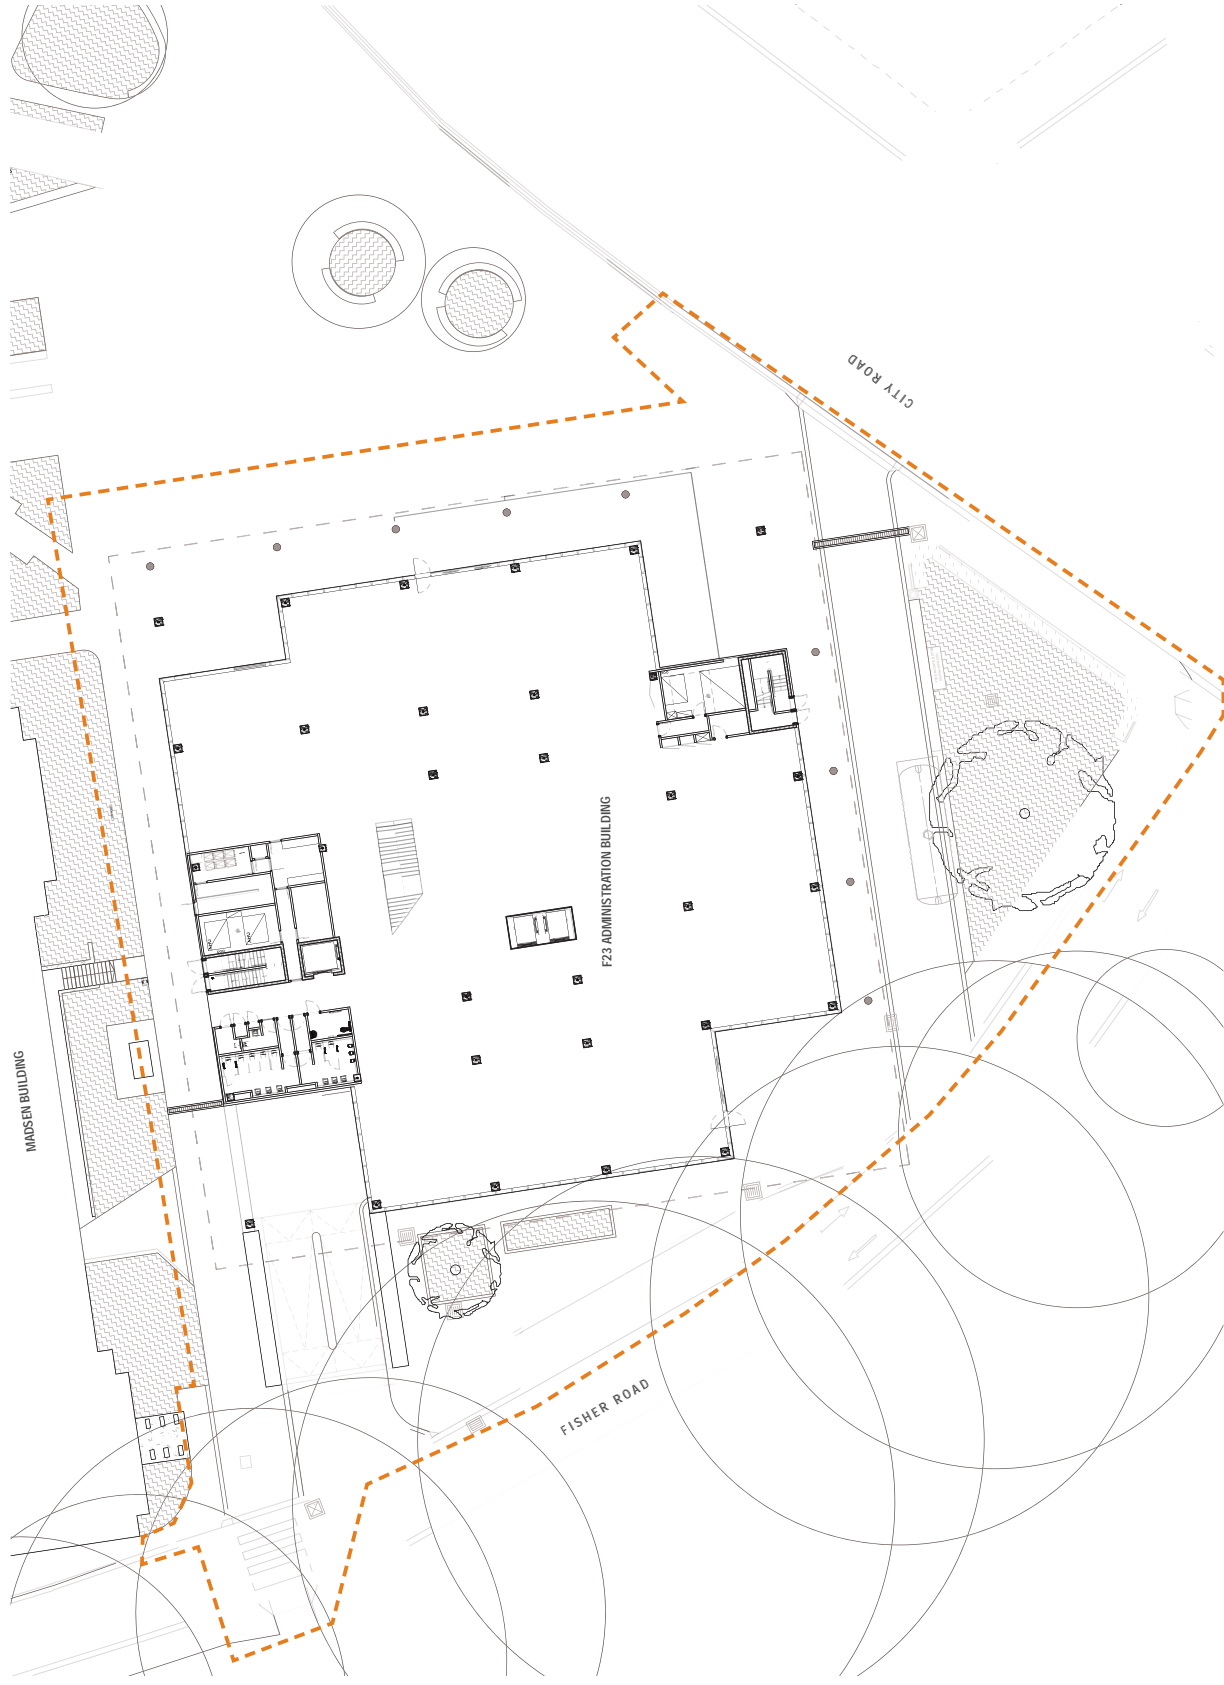

DRAWING REGISTER

DWG NUMBER	TITLE
F23-LDA-000	COVER SHEET
F23-LDA-100	LANDSCAPE PLAN
F23-LDA-101	TREE PROTECTION / REMOVAL PLAN
F23-LDA-102	LANDSCAPE FINISHES PLAN
F23-LDA-200	LANDSCAPE SECTIONS 1
F23-LDA-201	LANDSCAPE SECTIONS 2
F23-LDA-400	PRECEDENT, PLANTING AND MATERIAL IMAGES