




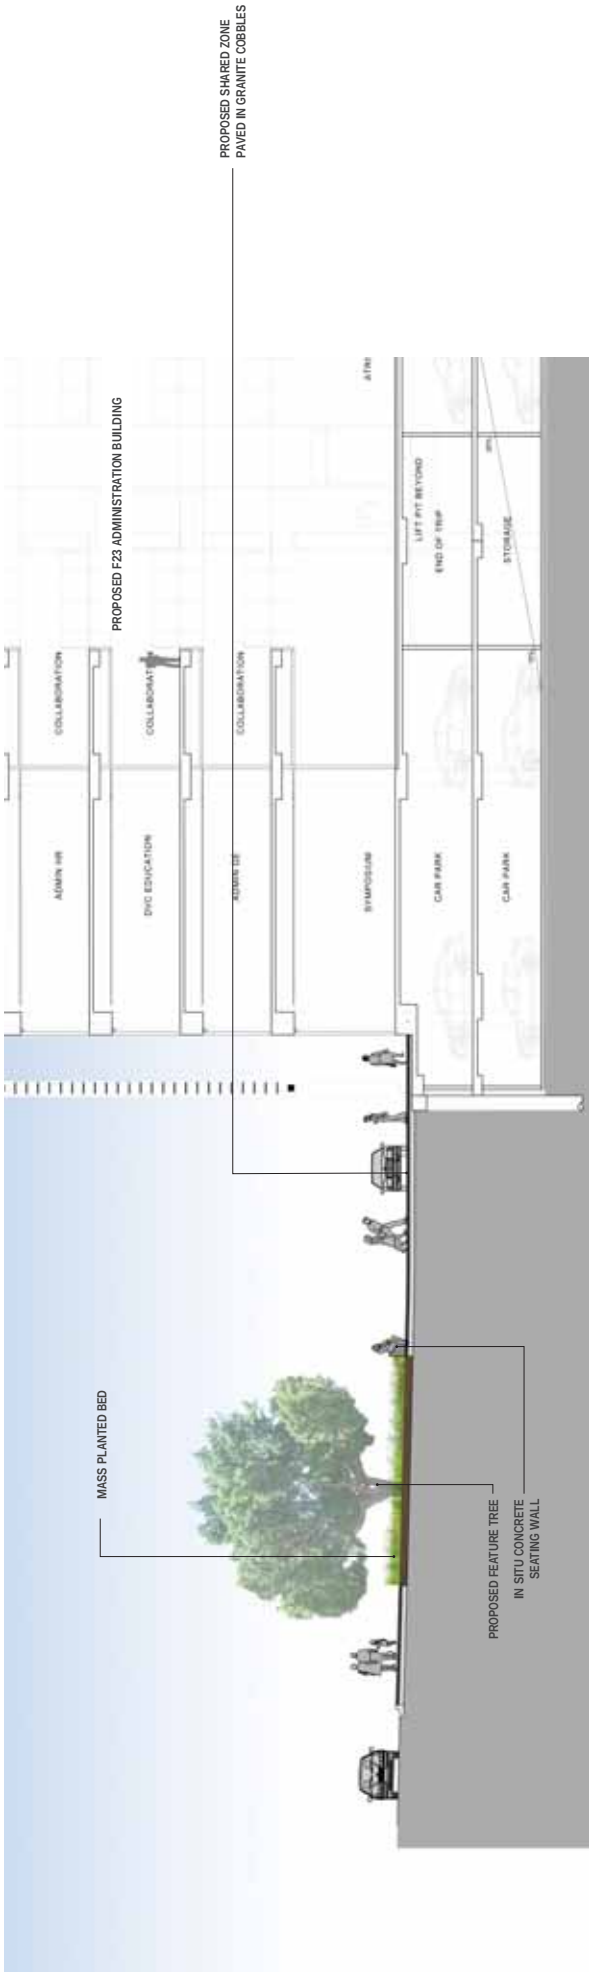

SECTION / ELEVATION AA- F23 Entry - City Road
SCALE 1:100

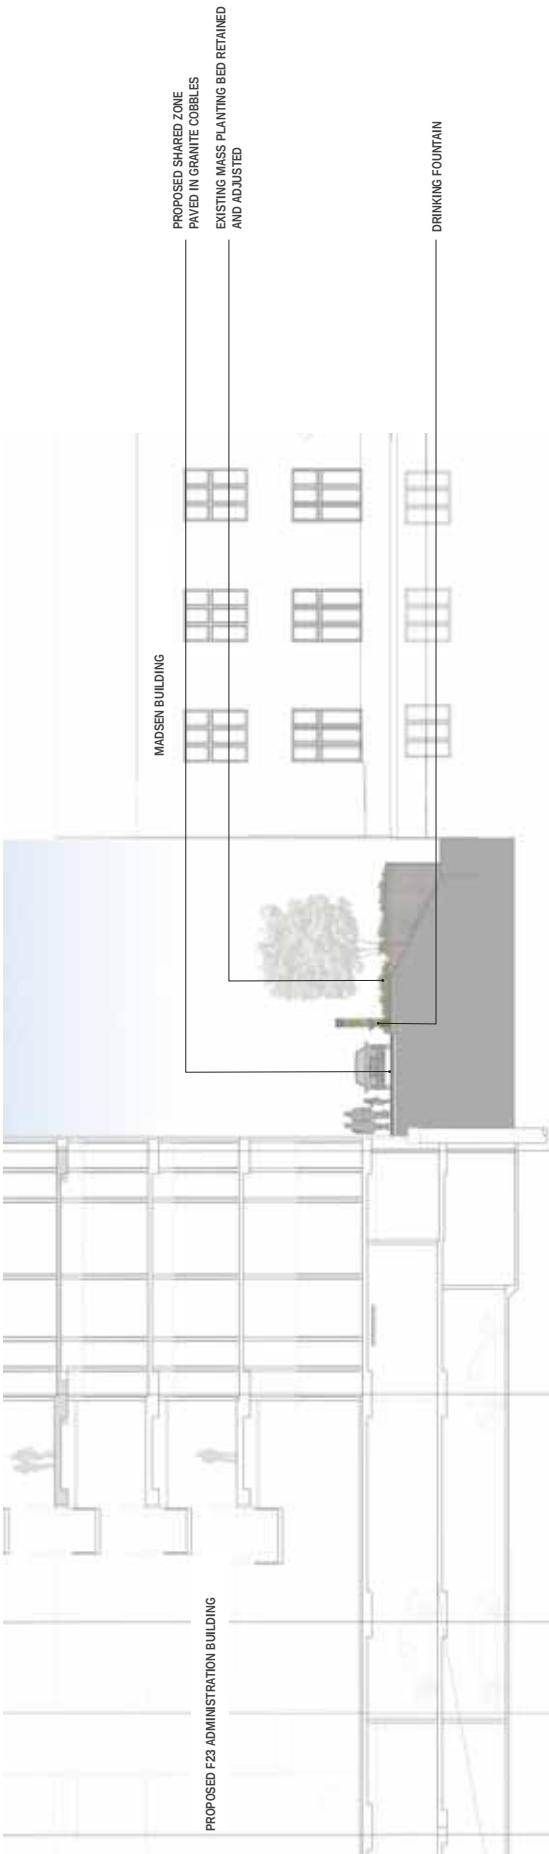

SECTION / ELEVATION BB - Shared Zone - Fisher Road
SCALE 1:100

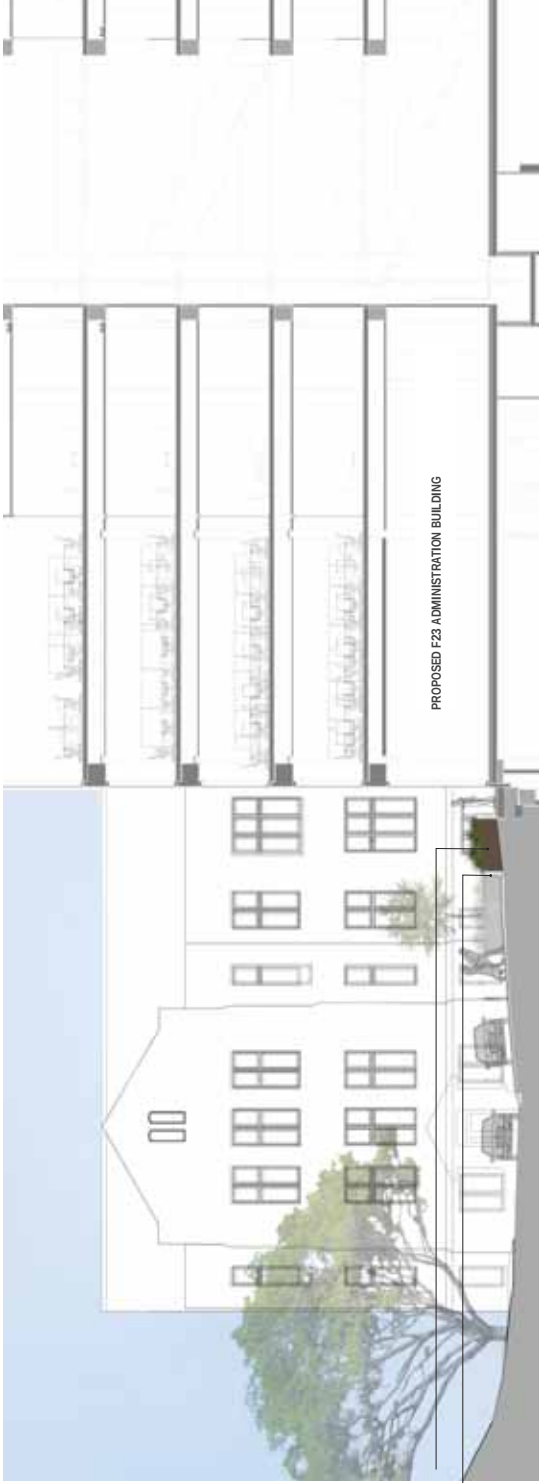

SECTION/ ELEVATION CC - Fisher Road
SCALE 1:100

MATERIALS



P3 - GRANITE COBBLES - ROAD THRESHOLDS



P4 - GRANITE PEDESTRIAN COBBLES



P2 - GRANITE FLAGS



P7 - ASPHALTIC CONCRETE ROAD SURFACES



S4 - GRANITE STEPS



F1 - HERITAGE PALISADE FENCES



E3 - UNTREATED STEEL EDGING



B1 - STANDARD BOLLARD



L1 - STANDARD LITTER BIN



DRINKING FOUNTAIN



W2 - CUSTOM WALL

PLANTING



Ficus rubiginosa



Ficus microcarpa var. hillii



Waterhoesia forficata

PLANT SCHEDULE

TREES					
Symbol	Species	Common Name	Prod Size	Height	Spacing
T1	<i>Ficus rubiginosa</i>	Fig	100L	5.0m	4000mm
T2	<i>Ficus microcarpa</i>	Fig	100L	5.0m	4000mm
HEDGES					
Symbol	Species	Common Name	Prod Size	Height	Spacing
H1	<i>Ficus microcarpa</i>	Fig	100L	1.2m	2000mm
GROUNDCOVERS / PLANTER BOX PLANTING					
Symbol	Species	Common Name	Prod Size	Height	Spacing
G1	<i>Asplenium australasicum</i>	Wet Rock Fern	100L	100mm	4000mm
G2	<i>Phlox paniculata</i>	Phlox	100L	100mm	4000mm
G3	<i>Phlox paniculata</i>	Phlox	100L	100mm	4000mm
Asplenium australasicum



Blechnum nudum 'Silver Lady'



Dianella caerulea



Liriodendron 'Evergreen Giant'



Philodendron 'Xanadu'



Phlox paniculata 'Miss Muffet'



Rhipsalis 'cosmic white'